


REVISIONS

K:\PAL_Roadway\01036243 - U-5606 Dickinson Avenue\Roadway\SCU5606_rdy_xpl.dgn
11/10/2021

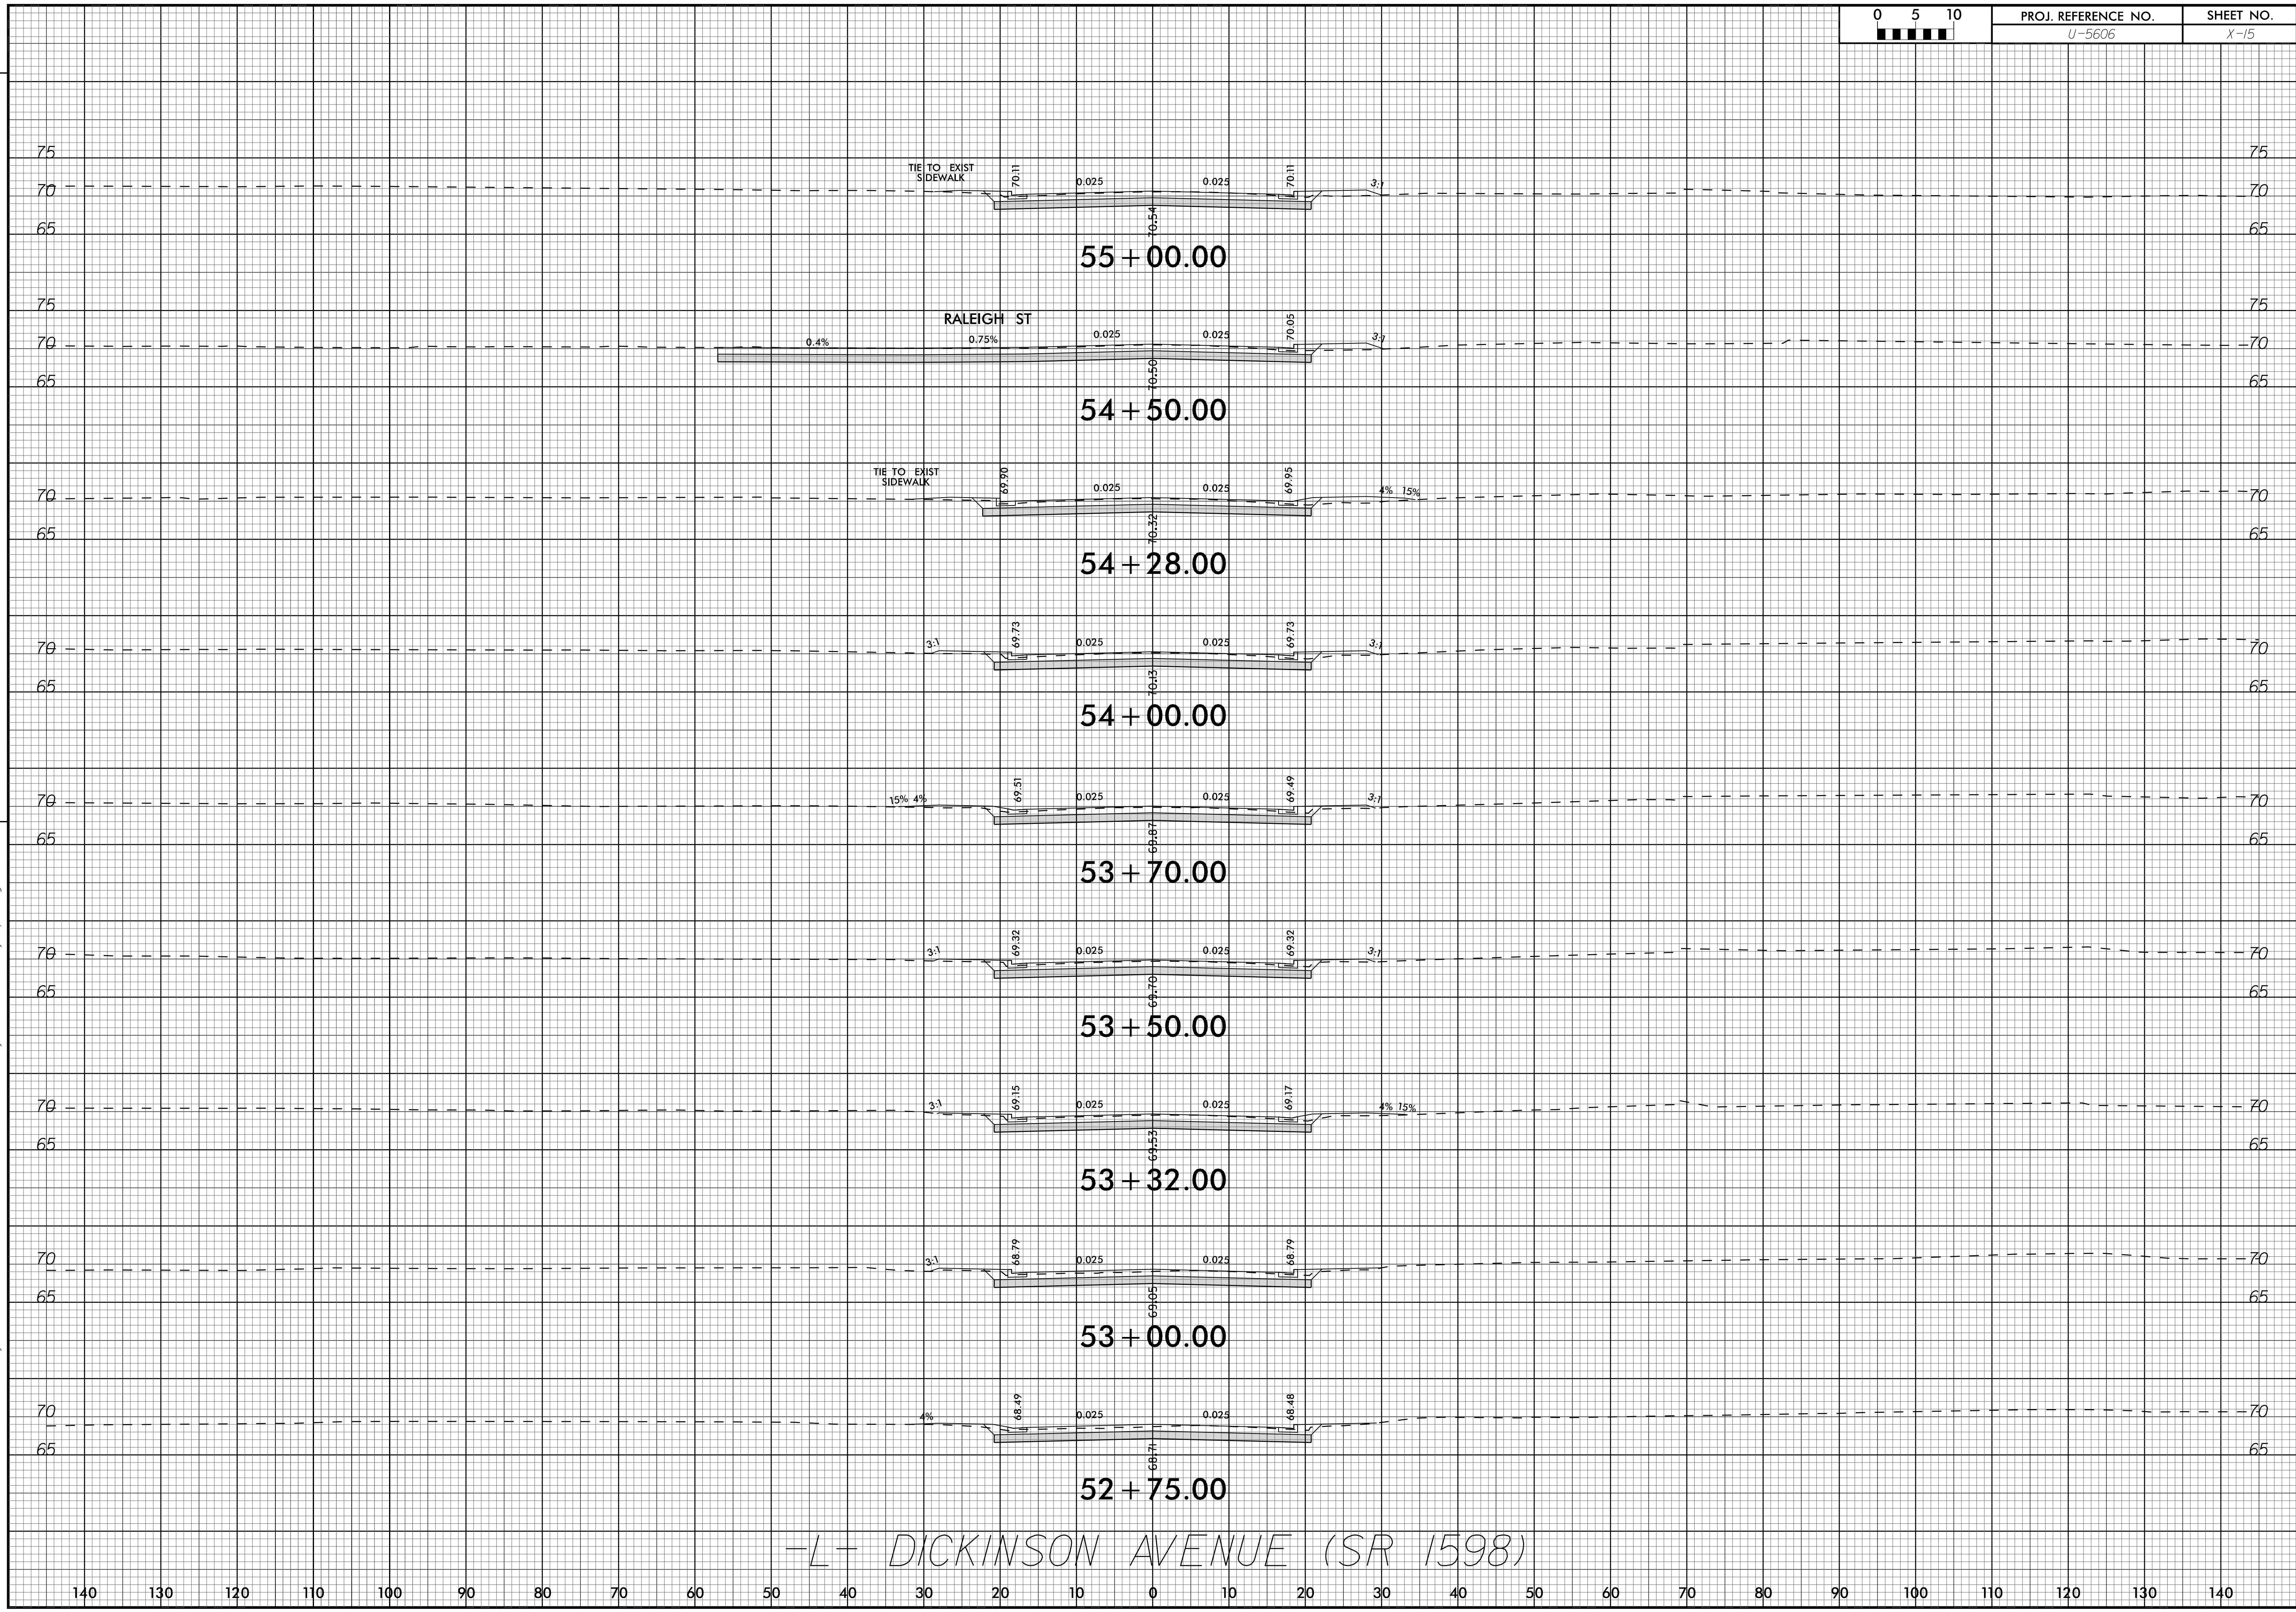

-L- DICKINSON AVENUE (SR 1598)

140 130 120 110 100 90 80 70 60 50 40 30 20 10 0 10 20 30 40 50 60 70 80 90 100 110 120 130 140