


REVISIONS

K:\PAL\_Roadway\01036243 - U-5606 Dickinson Avenue\Roadway\SCU5606\_rdy\_xpl.dgn  
11/10/2021

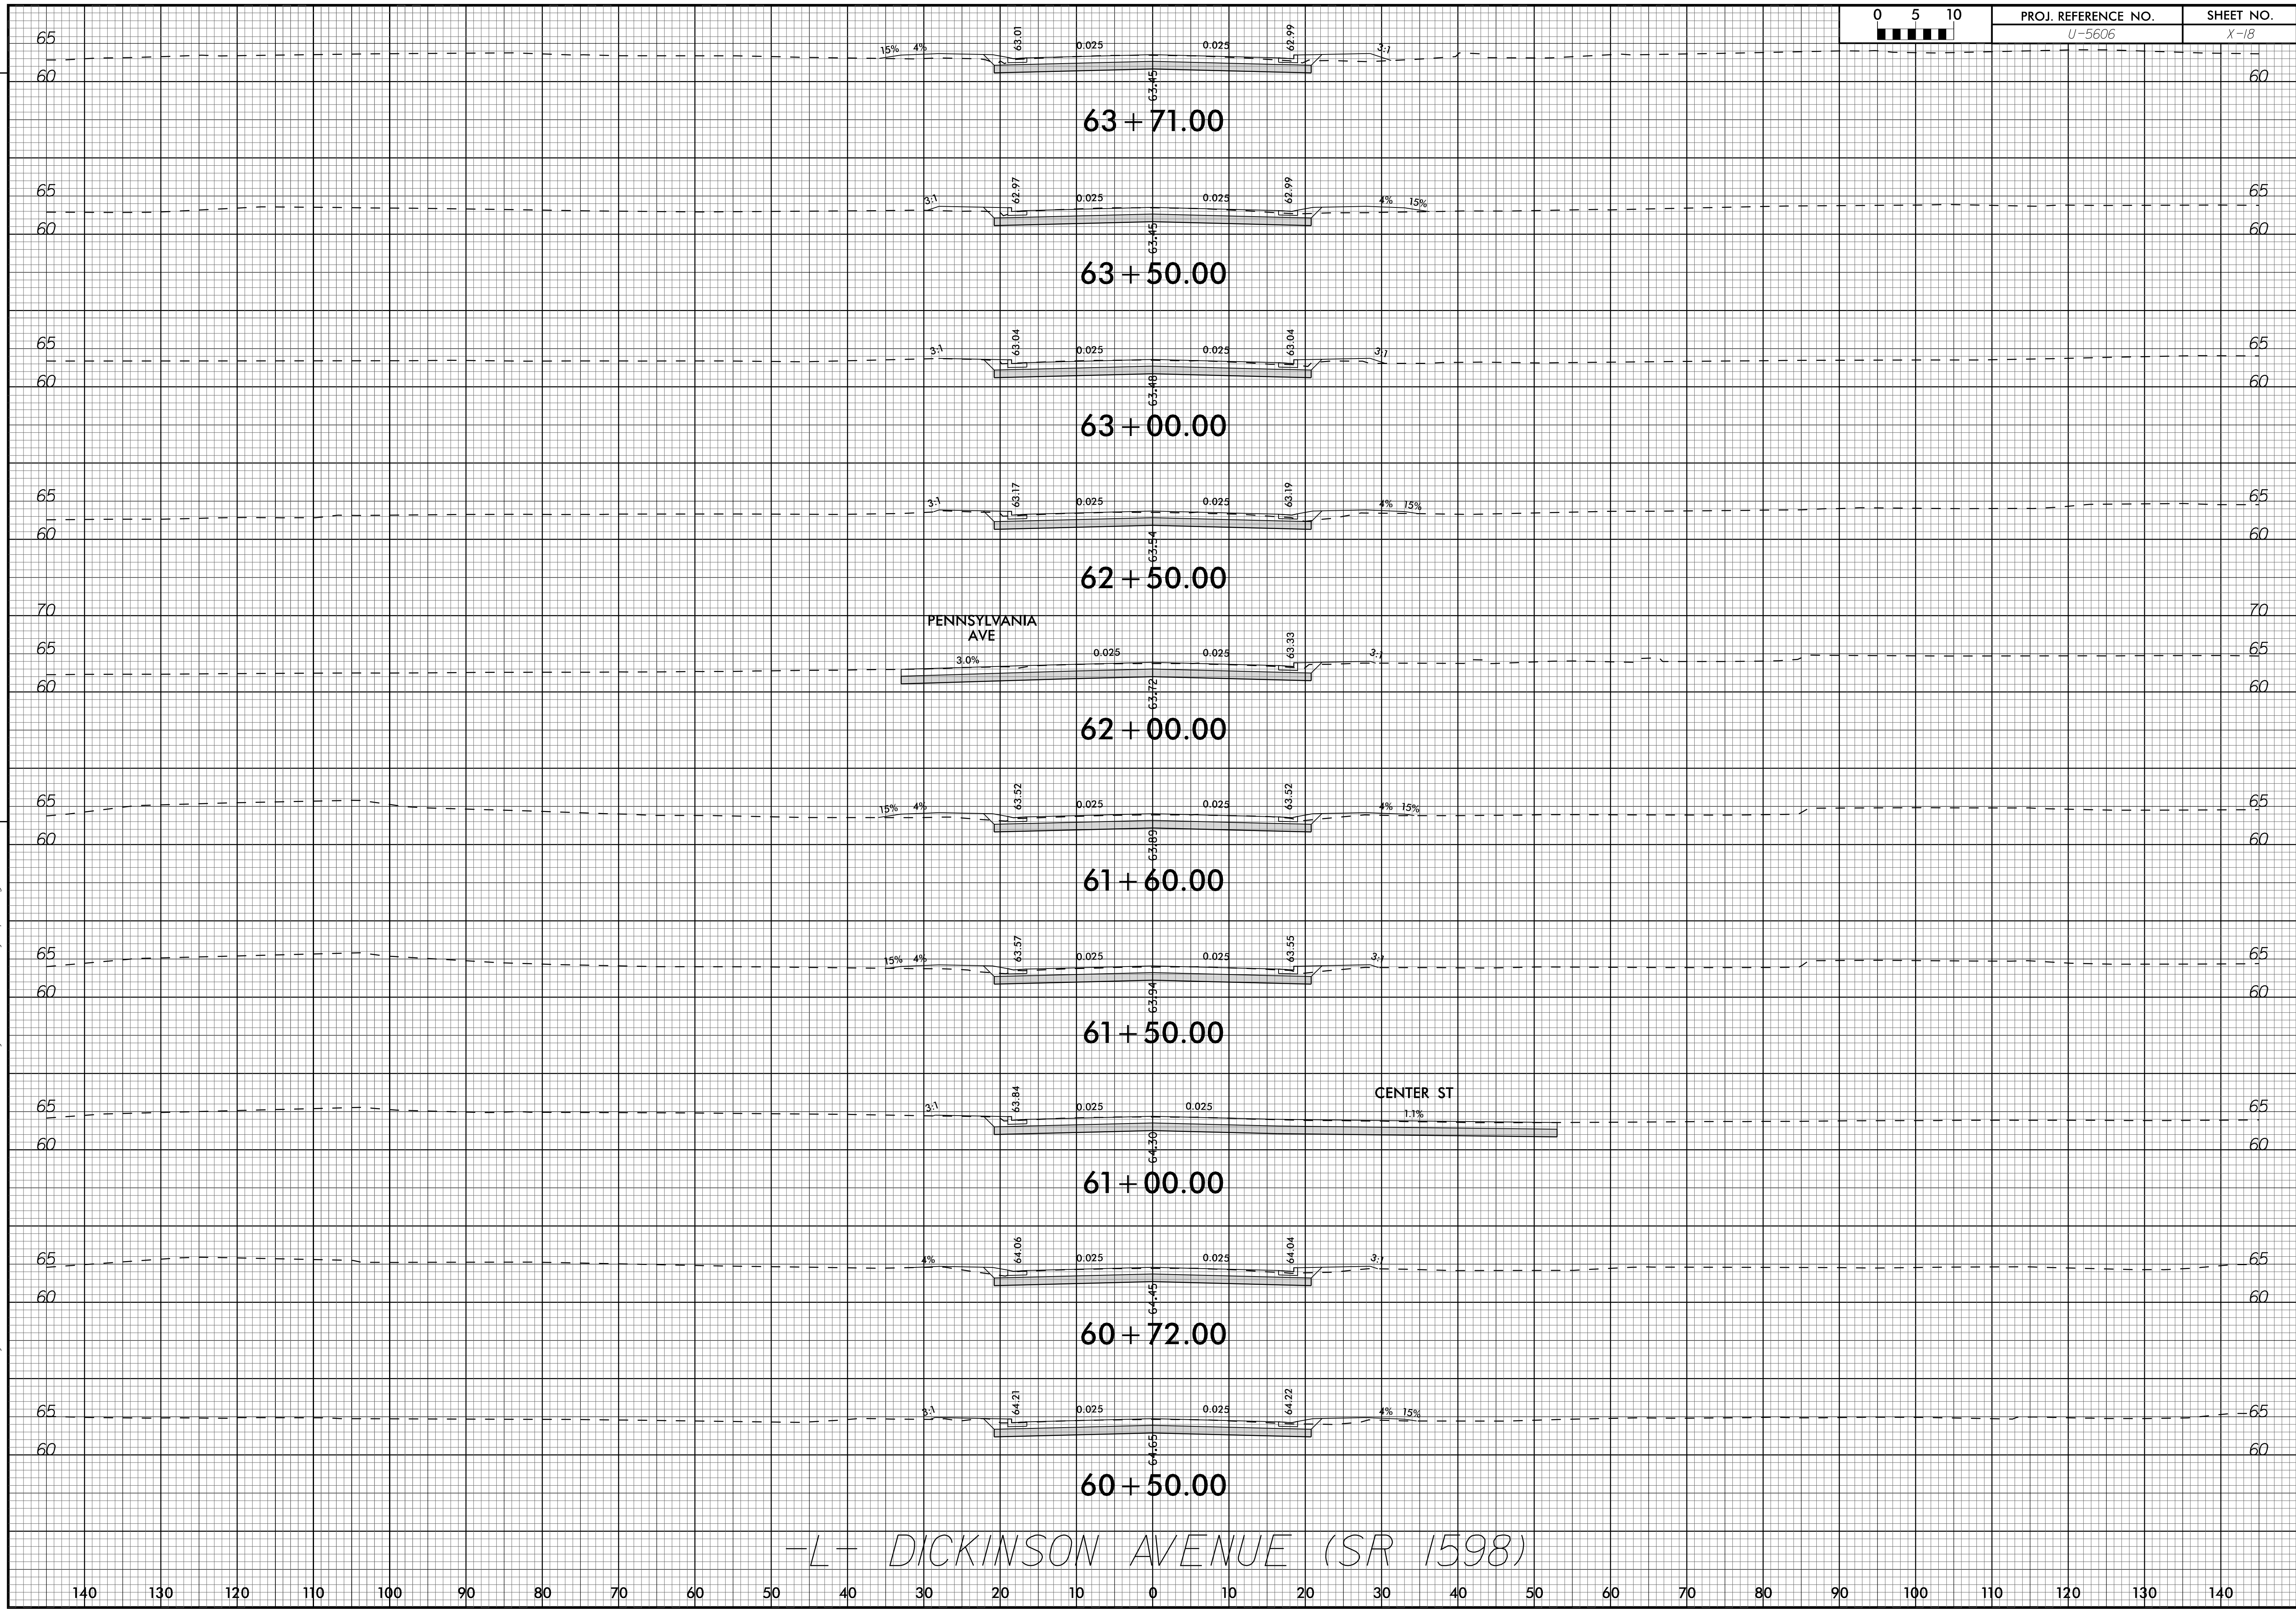

-L- DICKINSON AVENUE (SR 1598)