


REVISIONS

K:\RAL_Roadway\01036243 - U-5606 Dickinson Avenue\Roadway\XSC\U5606_rdy_xpl_L.dgn

11/10/2021

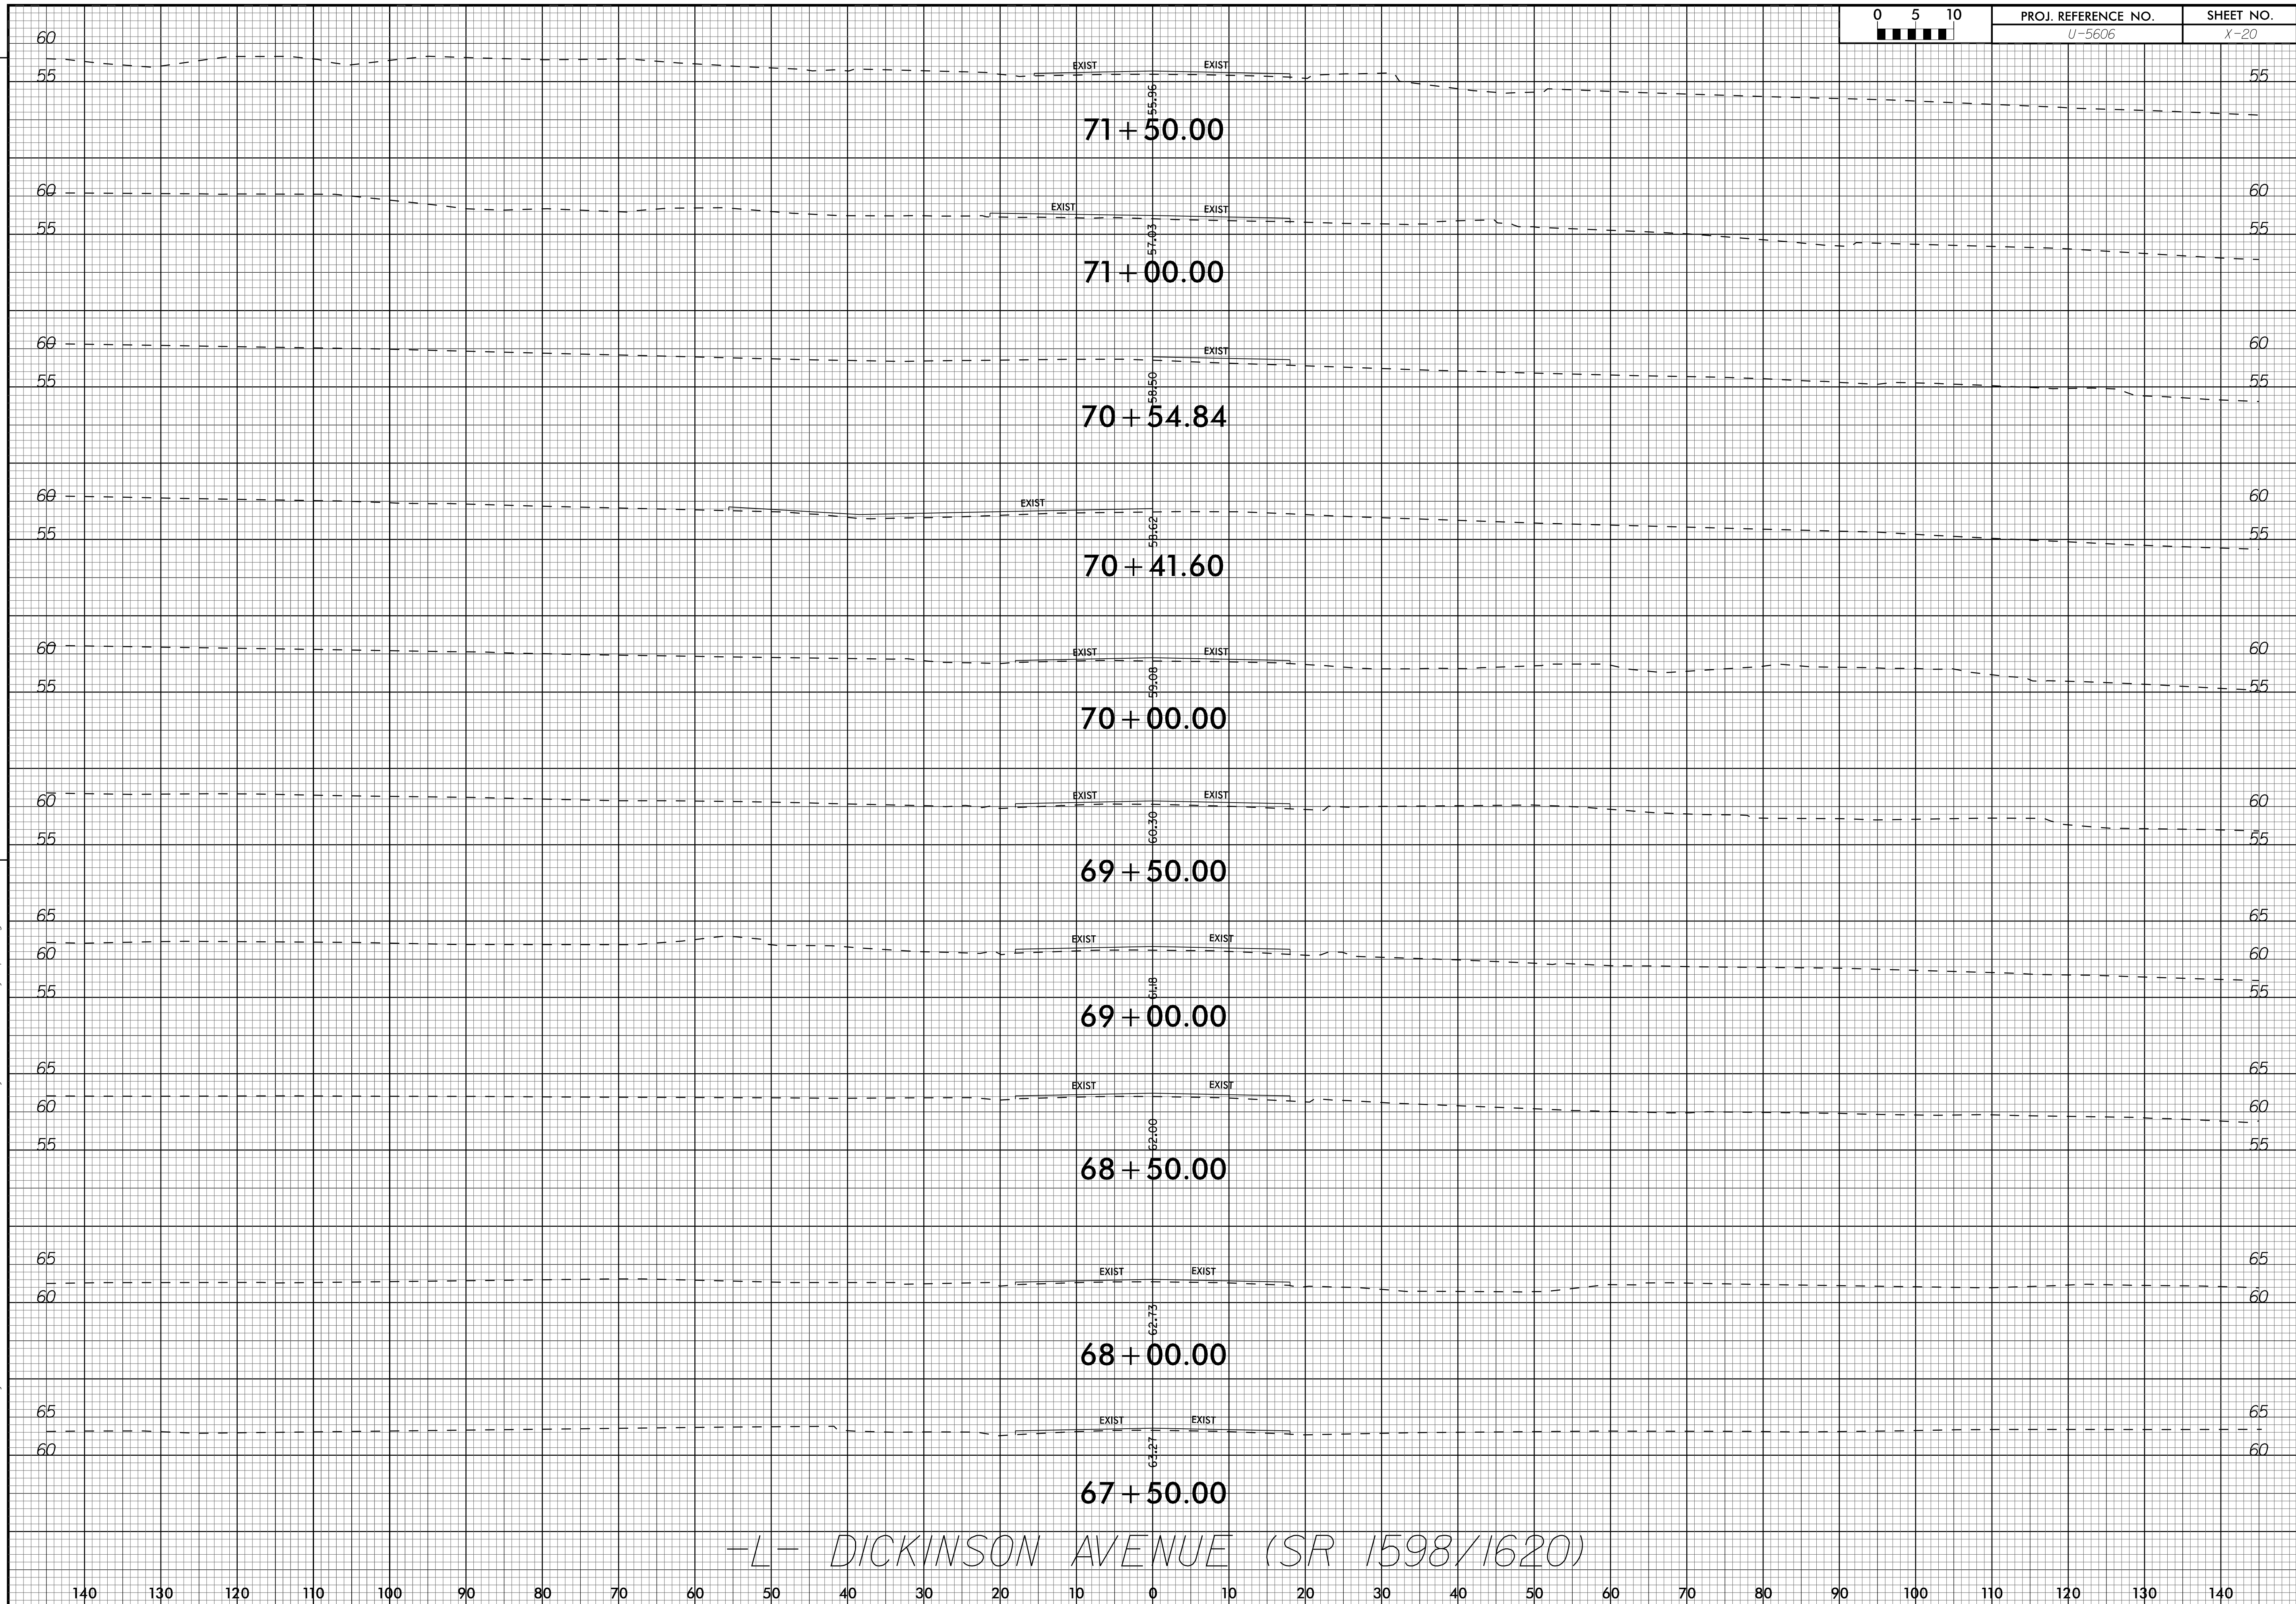

-L- DICKINSON AVENUE (SR 1598/1620)