


09/08/99

**TIP PROJECT: U-5606**

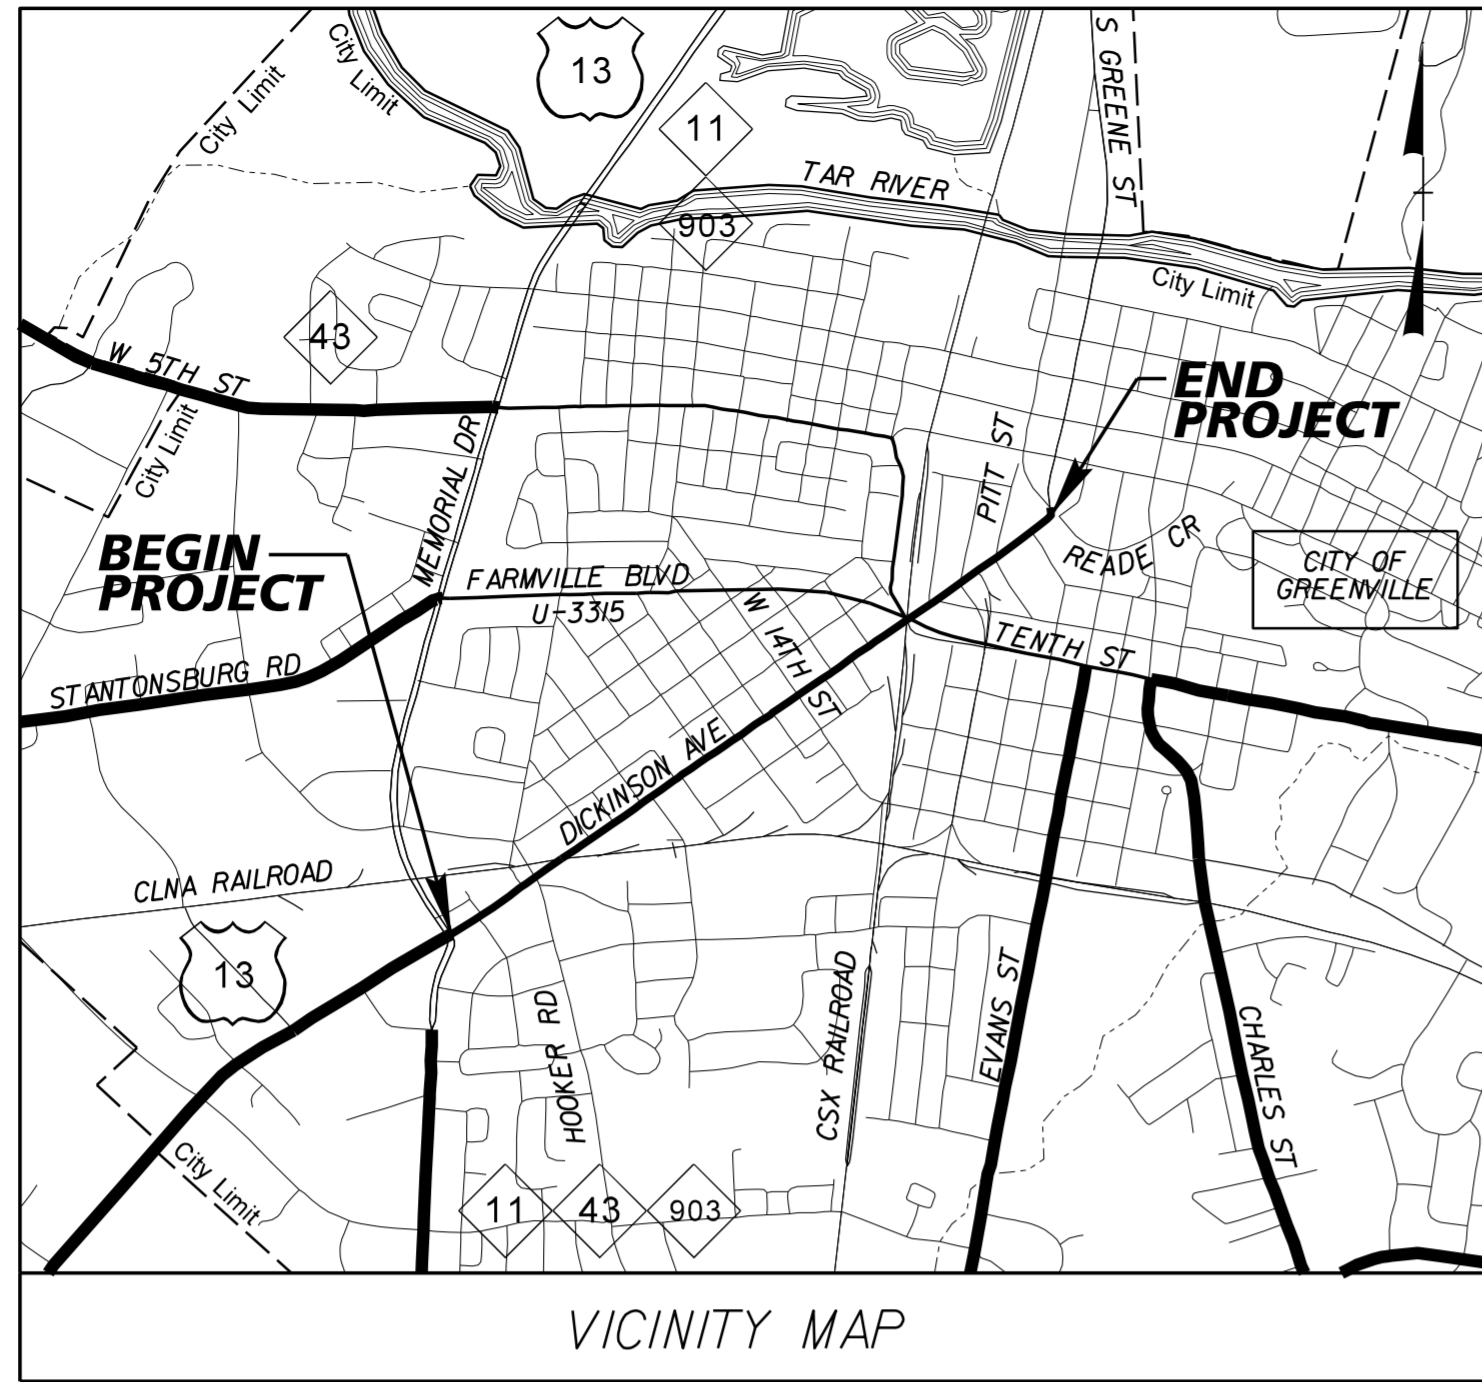

STATE OF NORTH CAROLINA  
DIVISION OF HIGHWAYS




**UTILITIES BY OTHERS PLANS  
PITT COUNTY**

**LOCATION: SR 1598/SR 1620 (DICKINSON AVENUE) – FROM NC 11 (MEMORIAL DRIVE) TO SR 1610 (READE CIRCLE)**

**TYPE OF WORK: POWER DISTRIBUTION, GAS, TELEPHONE & CATV RELOCATION**

T.I.P. NO.	SHEET NO.
U-5606	UO-1

**NOTE:**  
ALL UTILITY WORK SHOWN ON THIS SHEET IS DONE BY OTHERS. NO PAYMENT WILL BE MADE TO THE CONTRACTOR FOR UTILITY WORK SHOWN ON THIS SHEET.

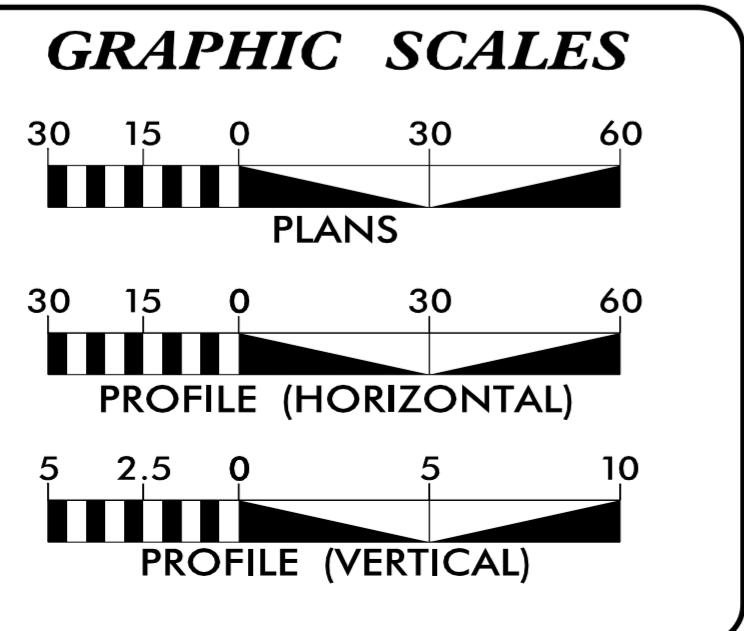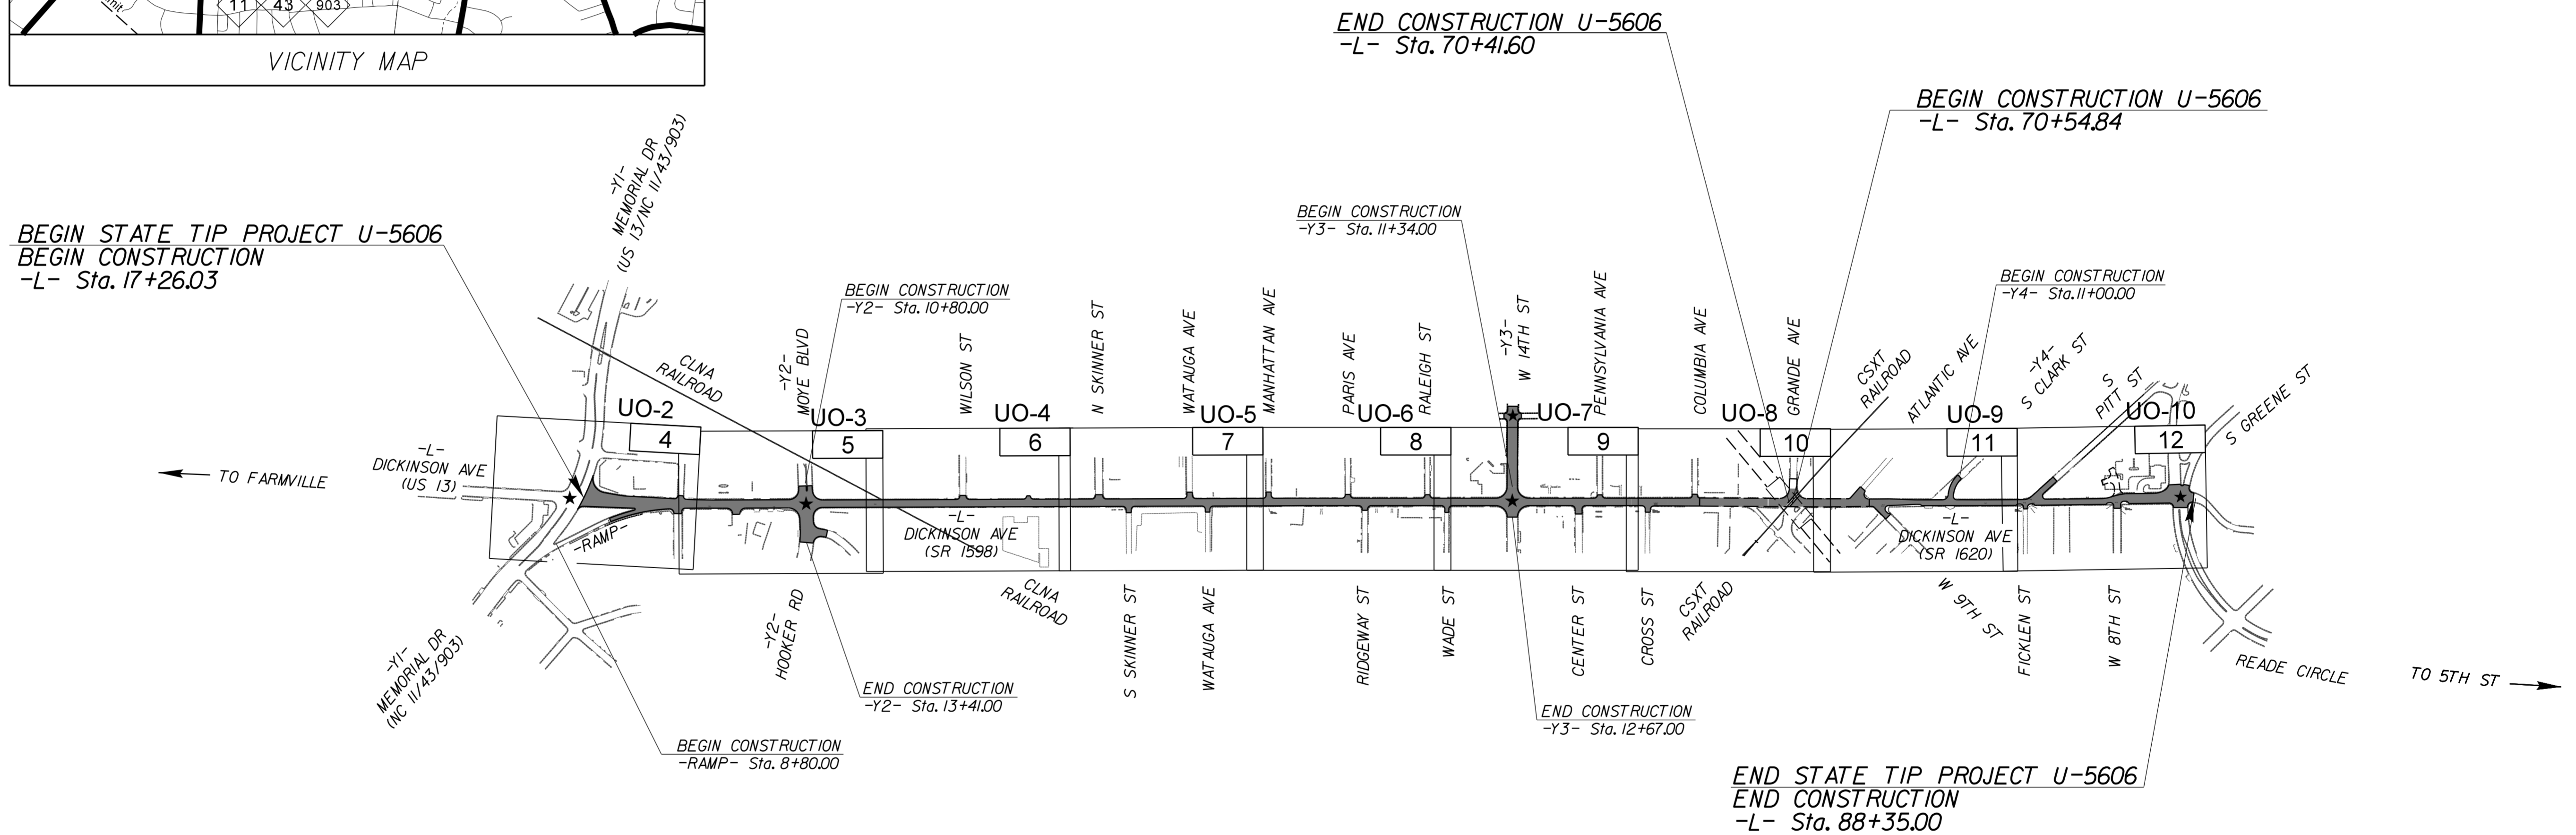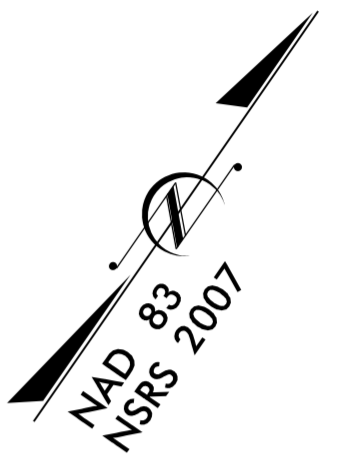

**INDEX OF SHEETS**

SHEET NO.:	DESCRIPTION:
UO-1	TITLE SHEET
UO-2 THRU UO-10	UBO PLAN SHEETS

**UTILITY OWNERS WITH CONFLICTS**

(A) POWER - GREENVILLE UTILITIES COMMISSION  
 (B) GAS - GREENVILLE UTILITIES COMMISSION  
 (C) TELEPHONE - CENTURYLINK  
 (D) CATV - SUDDENLINK

PREPARED IN THE OFFICE OF:

**CH ENGINEERING**

3220 GLEN ROYAL RD. RALEIGH, NC 27617  
 TELE 919.788.0224 FAX 919.788.0232  
 NC LICENSE #P-0189

**UTILITIES PROJECT ENGINEER**  
 Mary Jo Lee, P.E.

**DIVISION OF HIGHWAYS  
UTILITIES UNIT**  
 1555 MAIL SERVICES CENTER  
 RALEIGH, NC 27699-1555  
 PHONE (919) 707-6690  
 FAX (919) 250-4151


NABIL HAMDAN	UTILITIES REGIONAL ENGINEER
VACANT	UTILITIES ENGINEER
VACANT	UTILITIES ENGINEER
TANGA SAMPSON	REG. UTILITIES COORDINATOR

I:\5\2022  
 R:\Utilities\Engineering\UBO\Proj\U5606\_ut\_tsh\_U001\_psh.dgn  
 -USERNAME-

### UTILITIES BY OTHERS

ALL PROPOSED UTILITY WORK SHOWN ON THIS SHEET WILL BE DONE BY OTHERS. NO PAYMENT WILL BE MADE TO THE CONTRACTOR FOR PROPOSED UTILITY WORK SHOWN ON THIS SHEET.

8/17/99  
1/5/2022  
\\s\Engineering\UB0\Pro\U5606\_Ut\_rdy04\_U002.psh.dgn  
INSTRUMENTED

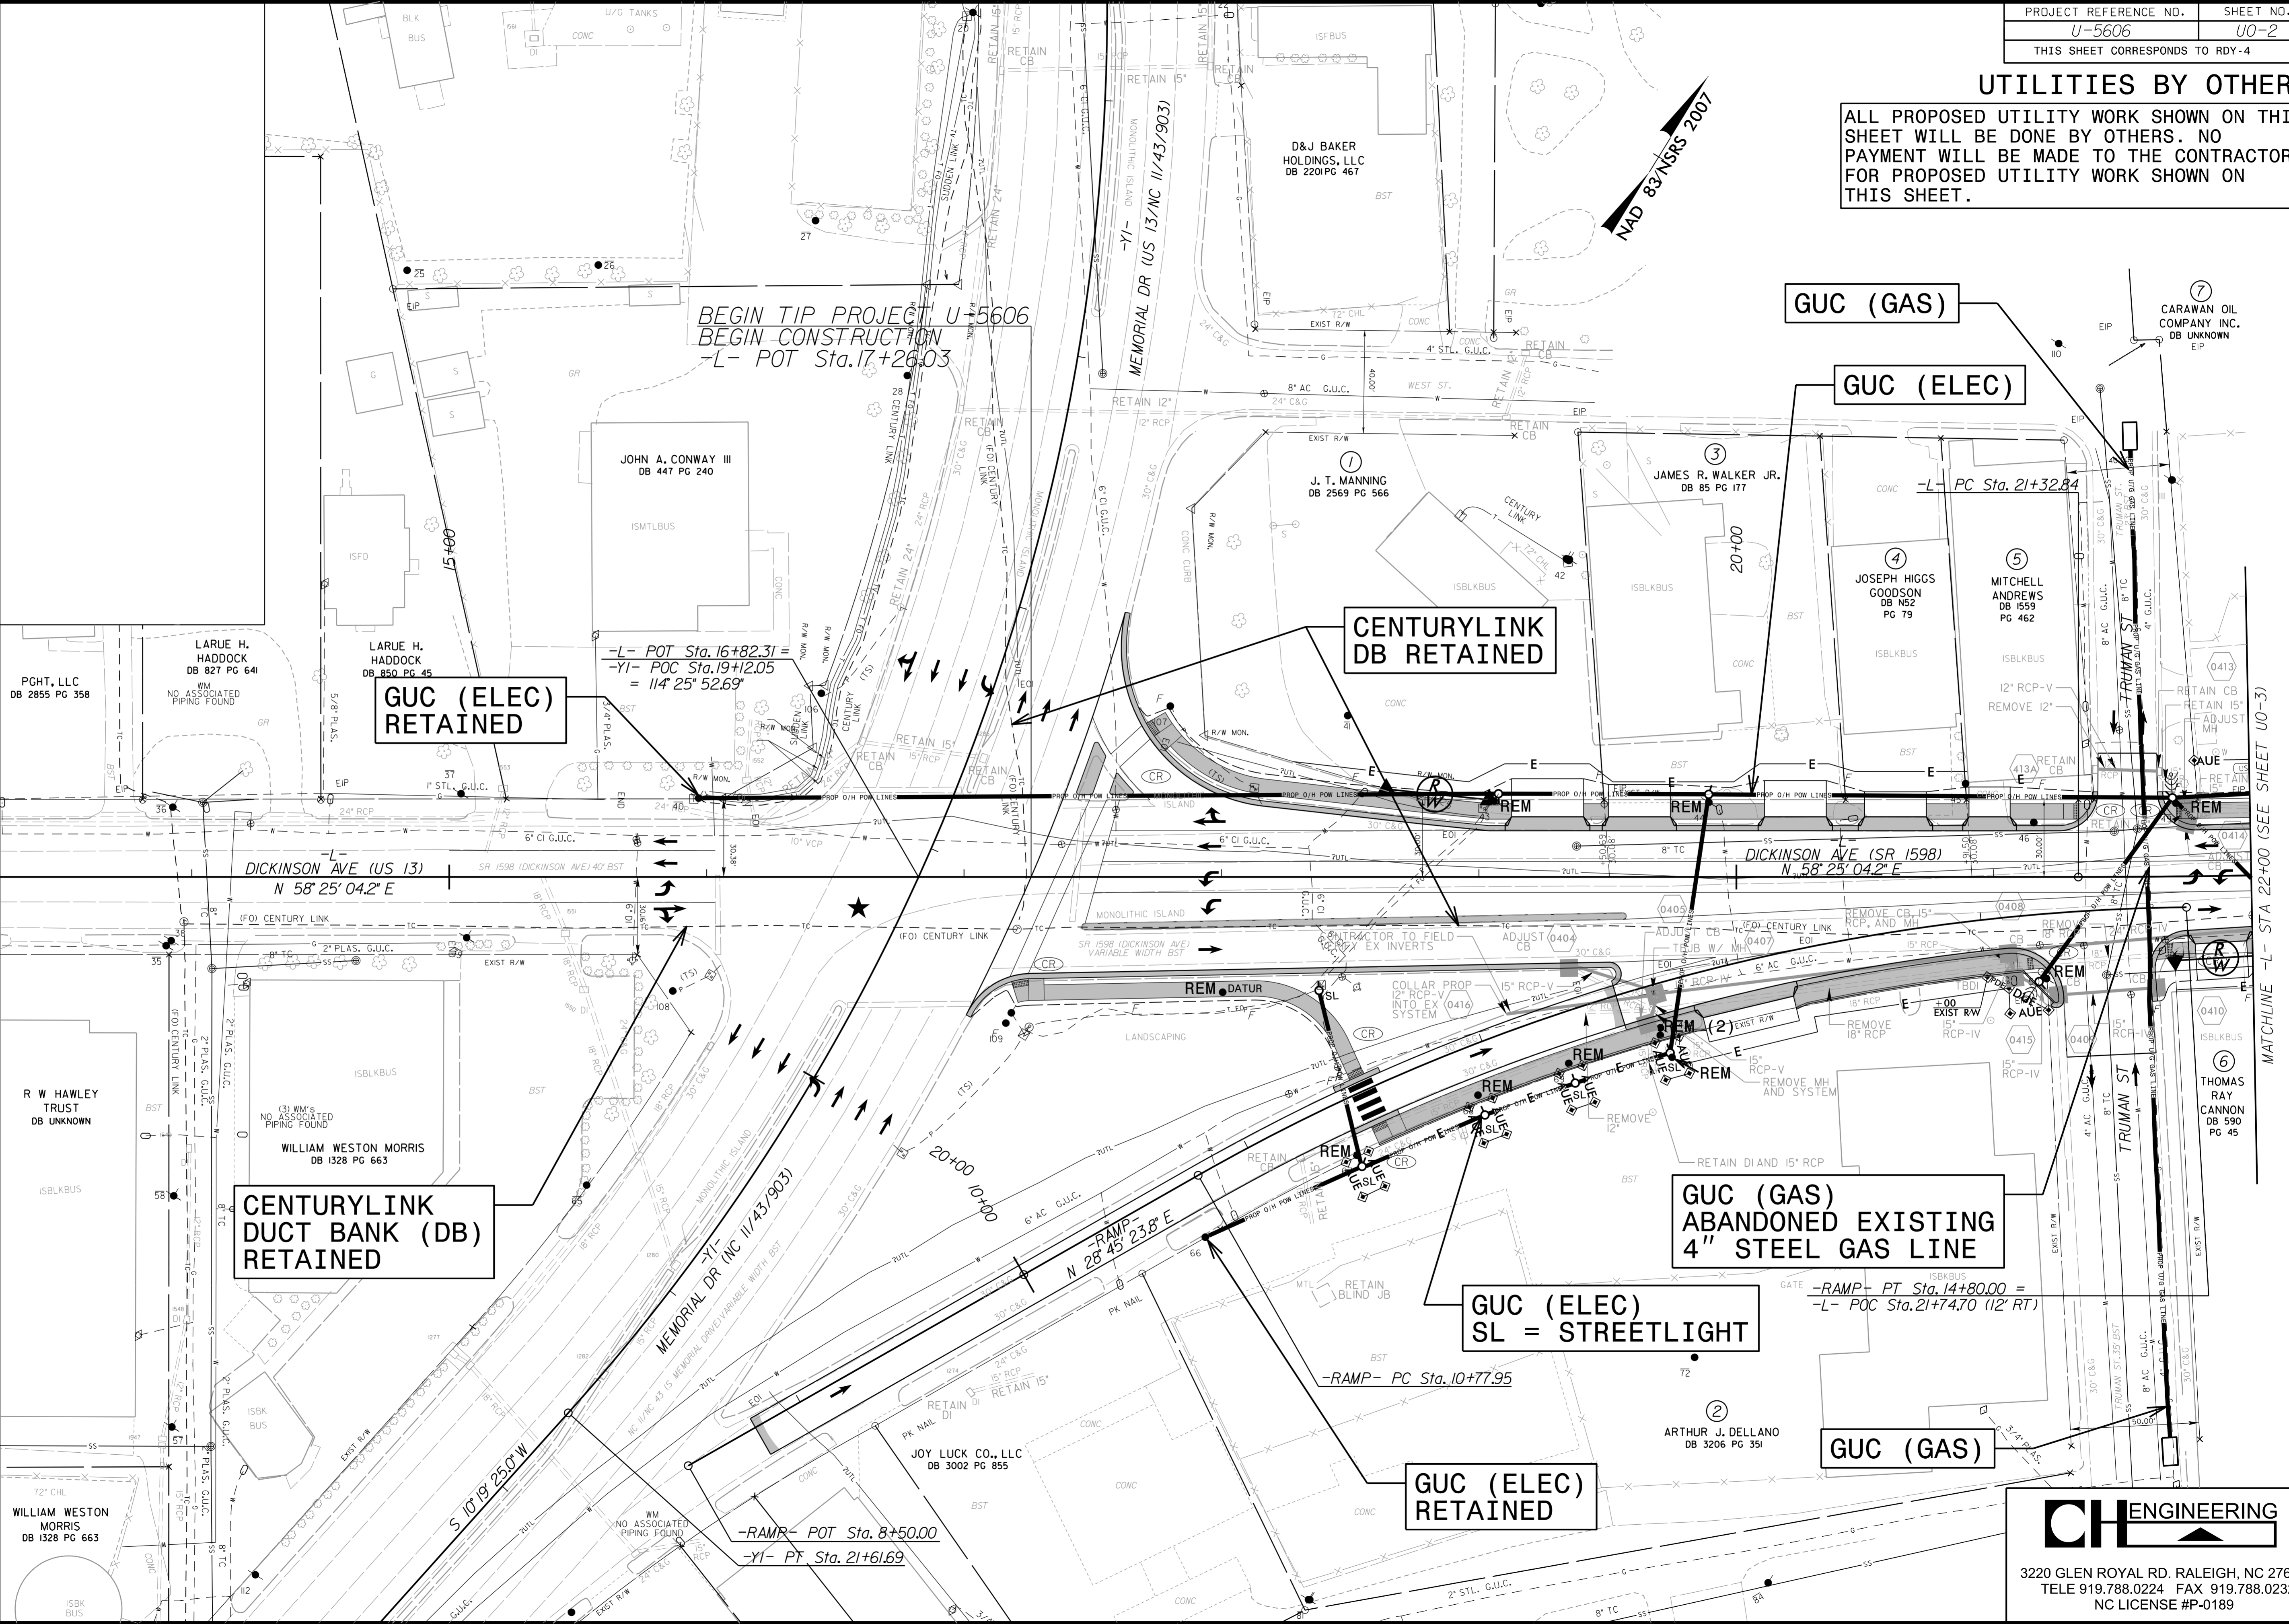

**GUC (ELEC) RETAINED**

**CENTURYLINK DB RETAINED**

**GUC (GAS)**

**GUC (ELEC)**


**CENTURYLINK DUCT BANK (DB) RETAINED**

**GUC (GAS) ABANDONED EXISTING 4" STEEL GAS LINE**

**GUC (ELEC) SL = STREETLIGHT**

**GUC (ELEC) RETAINED**

**GUC (GAS)**

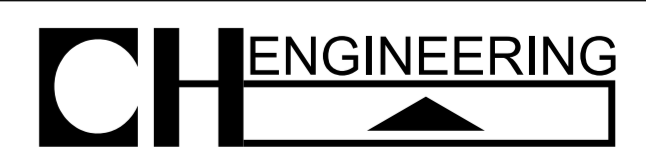


3220 GLEN ROYAL RD. RALEIGH, NC 27617  
TELE 919.788.0224 FAX 919.788.0232  
NC LICENSE #P-0189

MATCHLINE -L- STA 22+00 (SEE SHEET UO-3)

### UTILITIES BY OTHERS



ALL PROPOSED UTILITY WORK SHOWN ON THIS SHEET WILL BE DONE BY OTHERS. NO PAYMENT WILL BE MADE TO THE CONTRACTOR FOR PROPOSED UTILITY WORK SHOWN ON THIS SHEET.

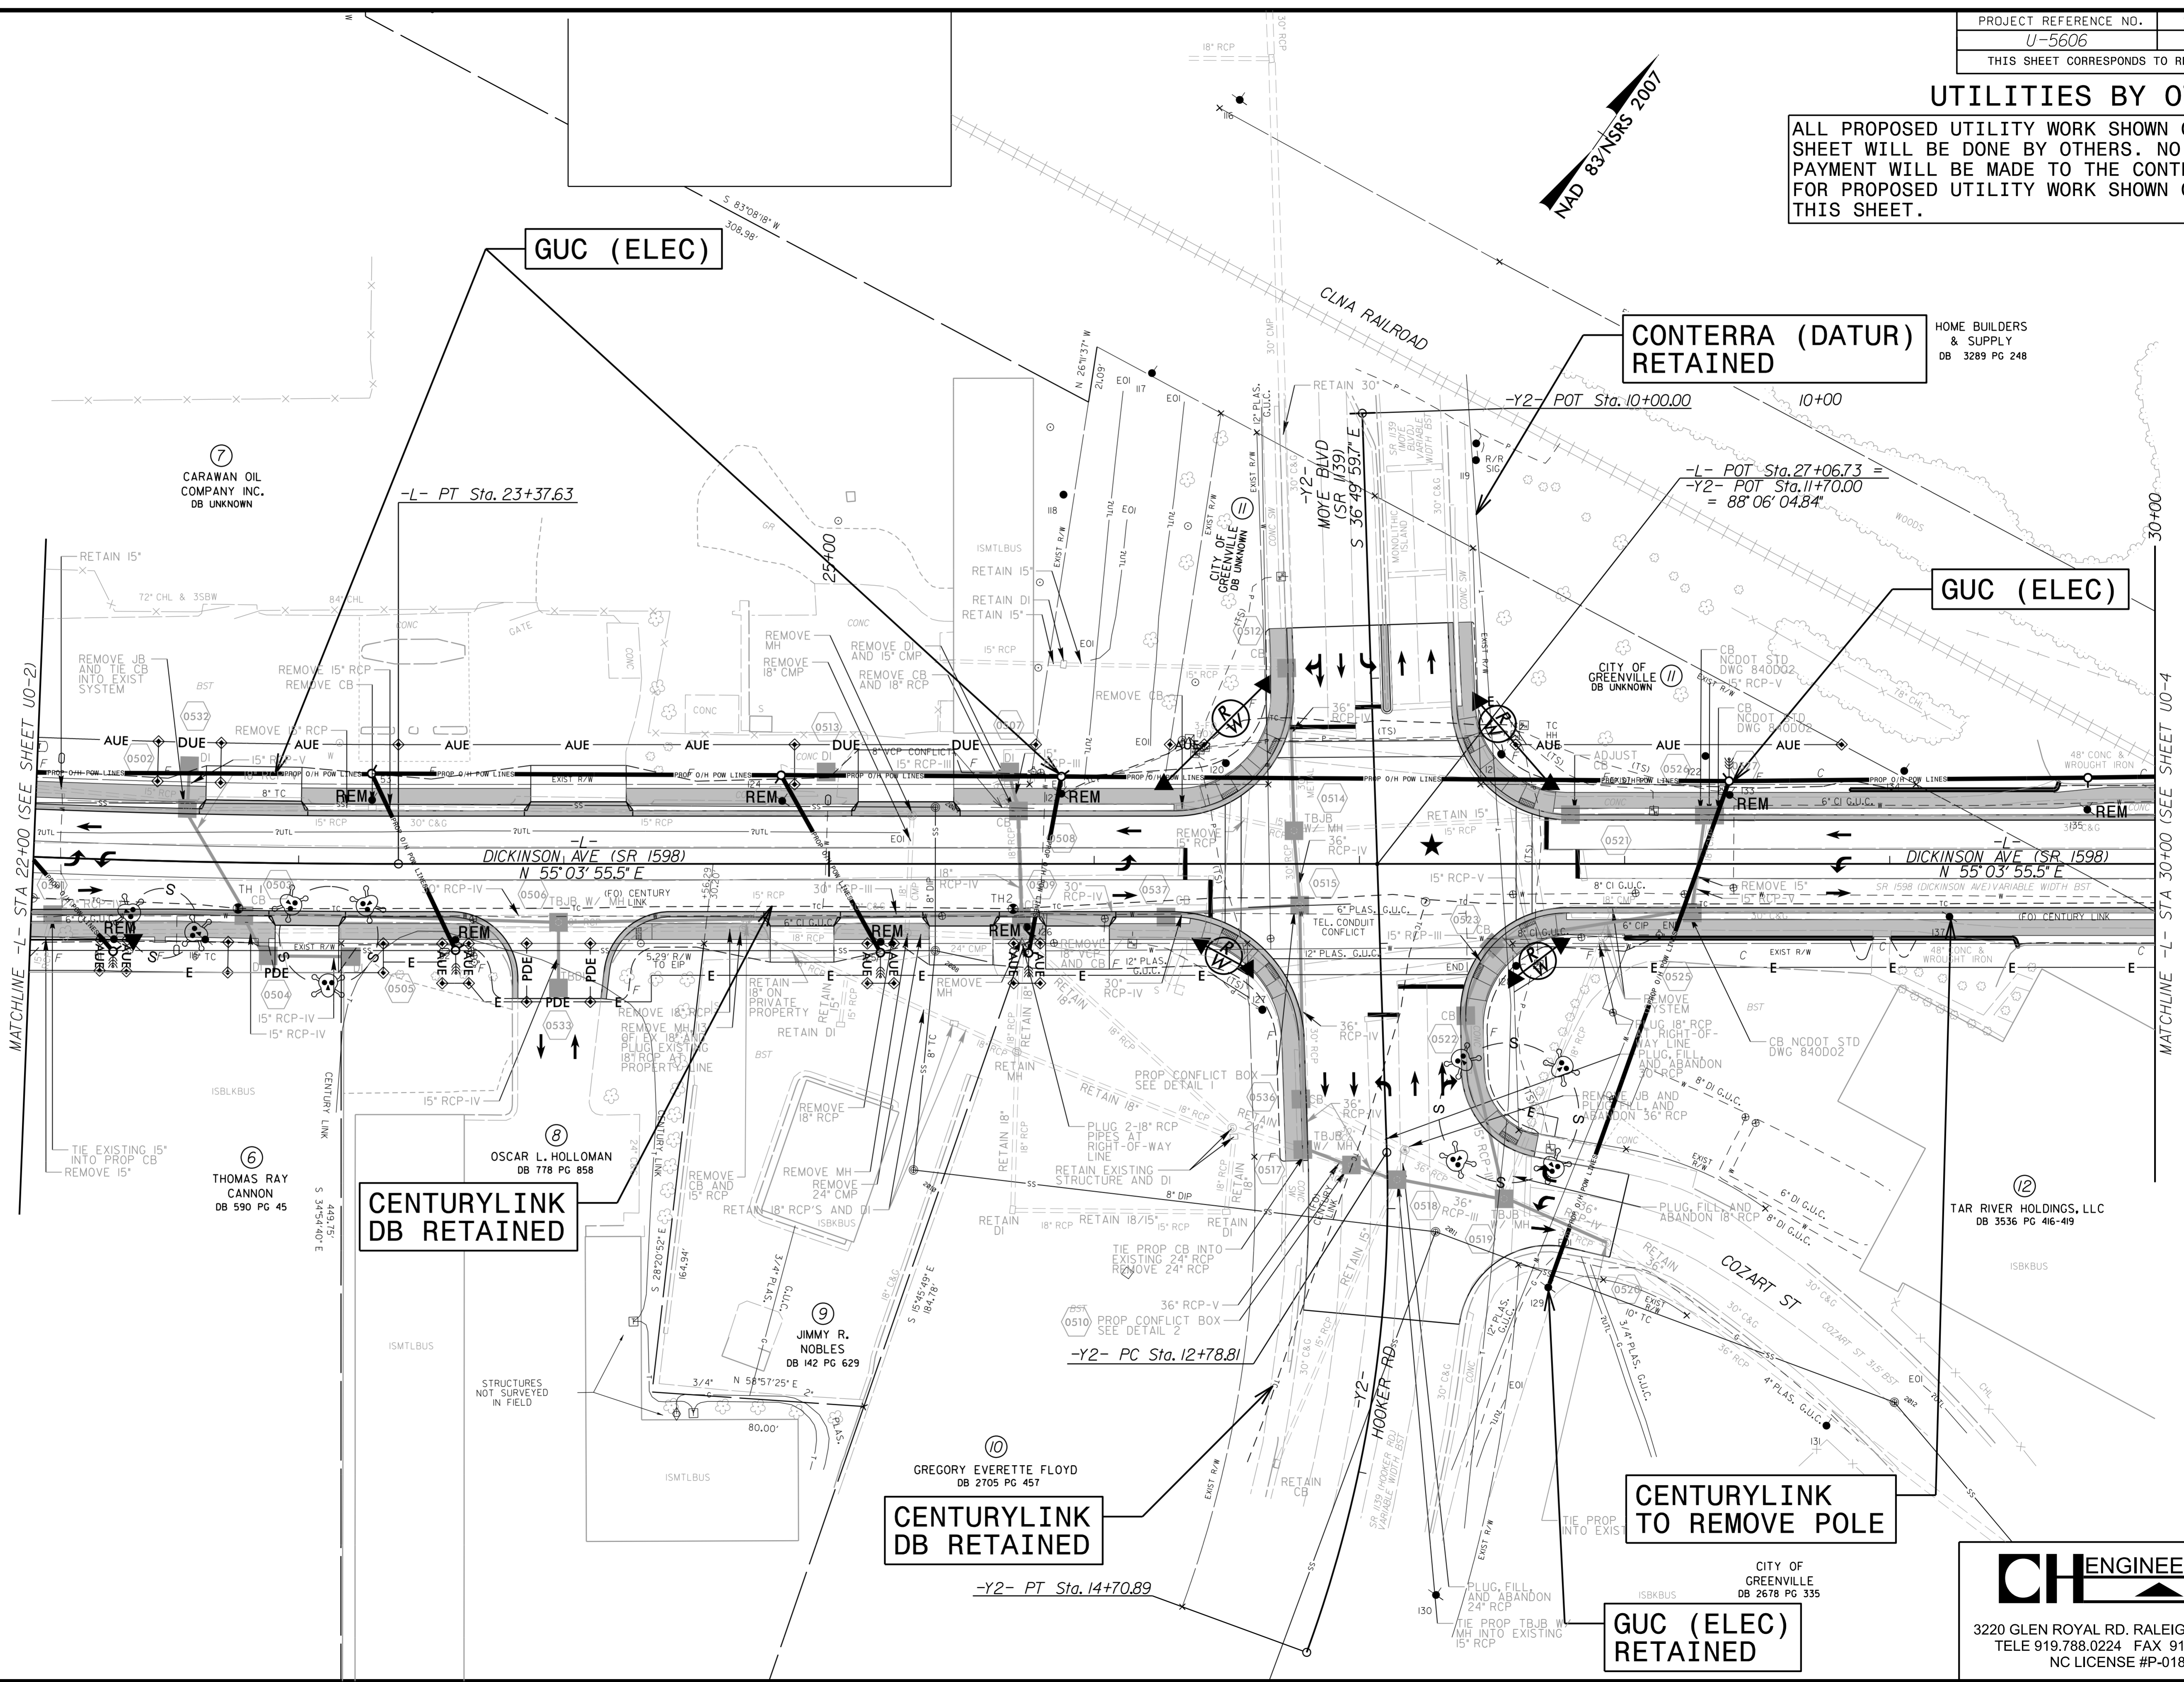

8/17/99  
 K:\2022\Projects\Engineering\UBO\ProJ\U5606-Ut.rdy\05-U003.psh.dgn  
 15/2022  
 INFERNAME

### UTILITIES BY OTHERS

ALL PROPOSED UTILITY WORK SHOWN ON THIS SHEET WILL BE DONE BY OTHERS. NO PAYMENT WILL BE MADE TO THE CONTRACTOR FOR PROPOSED UTILITY WORK SHOWN ON THIS SHEET.

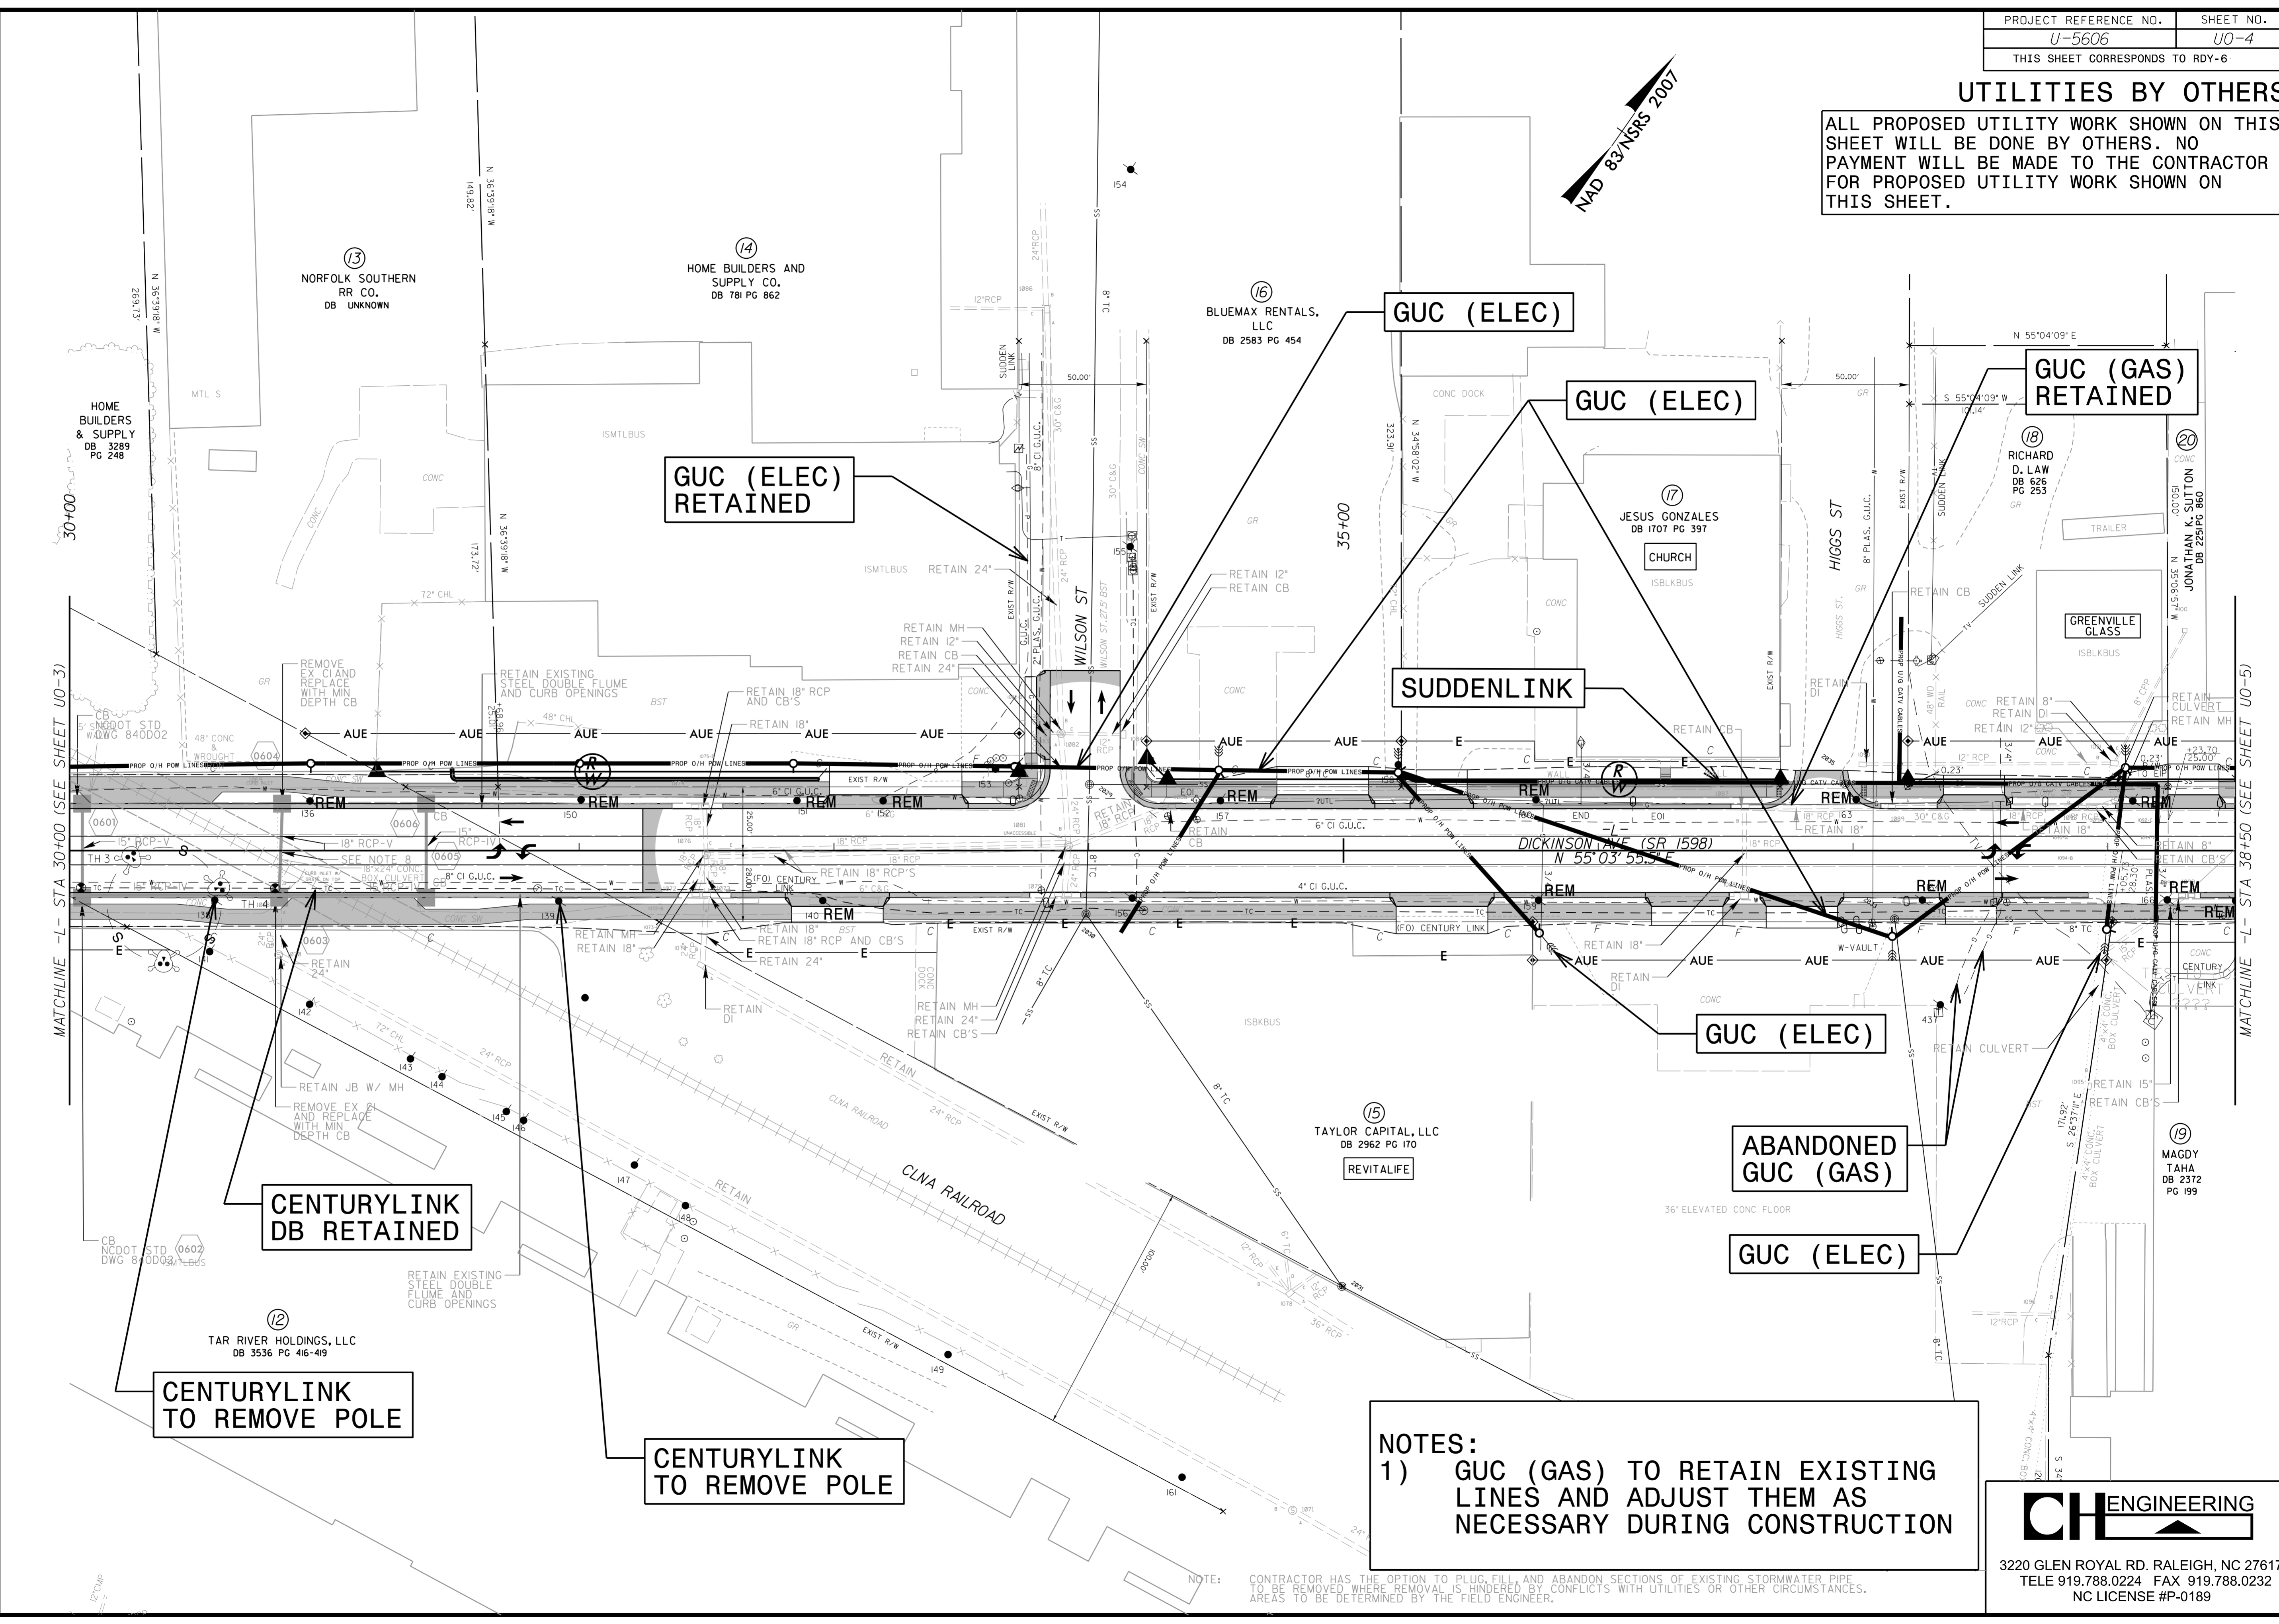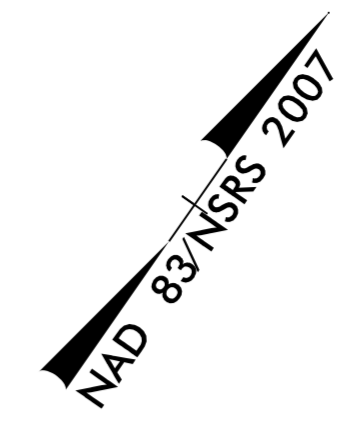

MATCHLINE -L- STA 30+00 (SEE SHEET UO-3)

MATCHLINE -L- STA 38+50 (SEE SHEET UO-5)


**CENTURYLINK DB RETAINED**

**CENTURYLINK TO REMOVE POLE**

**CENTURYLINK TO REMOVE POLE**

**NOTES:**  
 1) GUC (GAS) TO RETAIN EXISTING LINES AND ADJUST THEM AS NECESSARY DURING CONSTRUCTION

NOTE: CONTRACTOR HAS THE OPTION TO PLUG, FILL, AND ABANDON SECTIONS OF EXISTING STORMWATER PIPE TO BE REMOVED WHERE REMOVAL IS HINDERED BY CONFLICTS WITH UTILITIES OR OTHER CIRCUMSTANCES. AREAS TO BE DETERMINED BY THE FIELD ENGINEER.

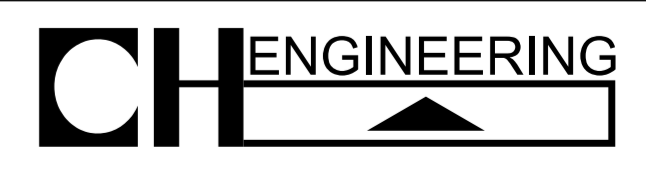


3220 GLEN ROYAL RD. RALEIGH, NC 27617  
 TELE 919.788.0224 FAX 919.788.0232  
 NC LICENSE #P-0189

8/17/19  
 K5/2022  
 \\Engineering\UBO\ProJ\U5606-Ut\_rdy\06\_U004\_psh.dgn

### UTILITIES BY OTHERS

ALL PROPOSED UTILITY WORK SHOWN ON THIS SHEET WILL BE DONE BY OTHERS. NO PAYMENT WILL BE MADE TO THE CONTRACTOR FOR PROPOSED UTILITY WORK SHOWN ON THIS SHEET.

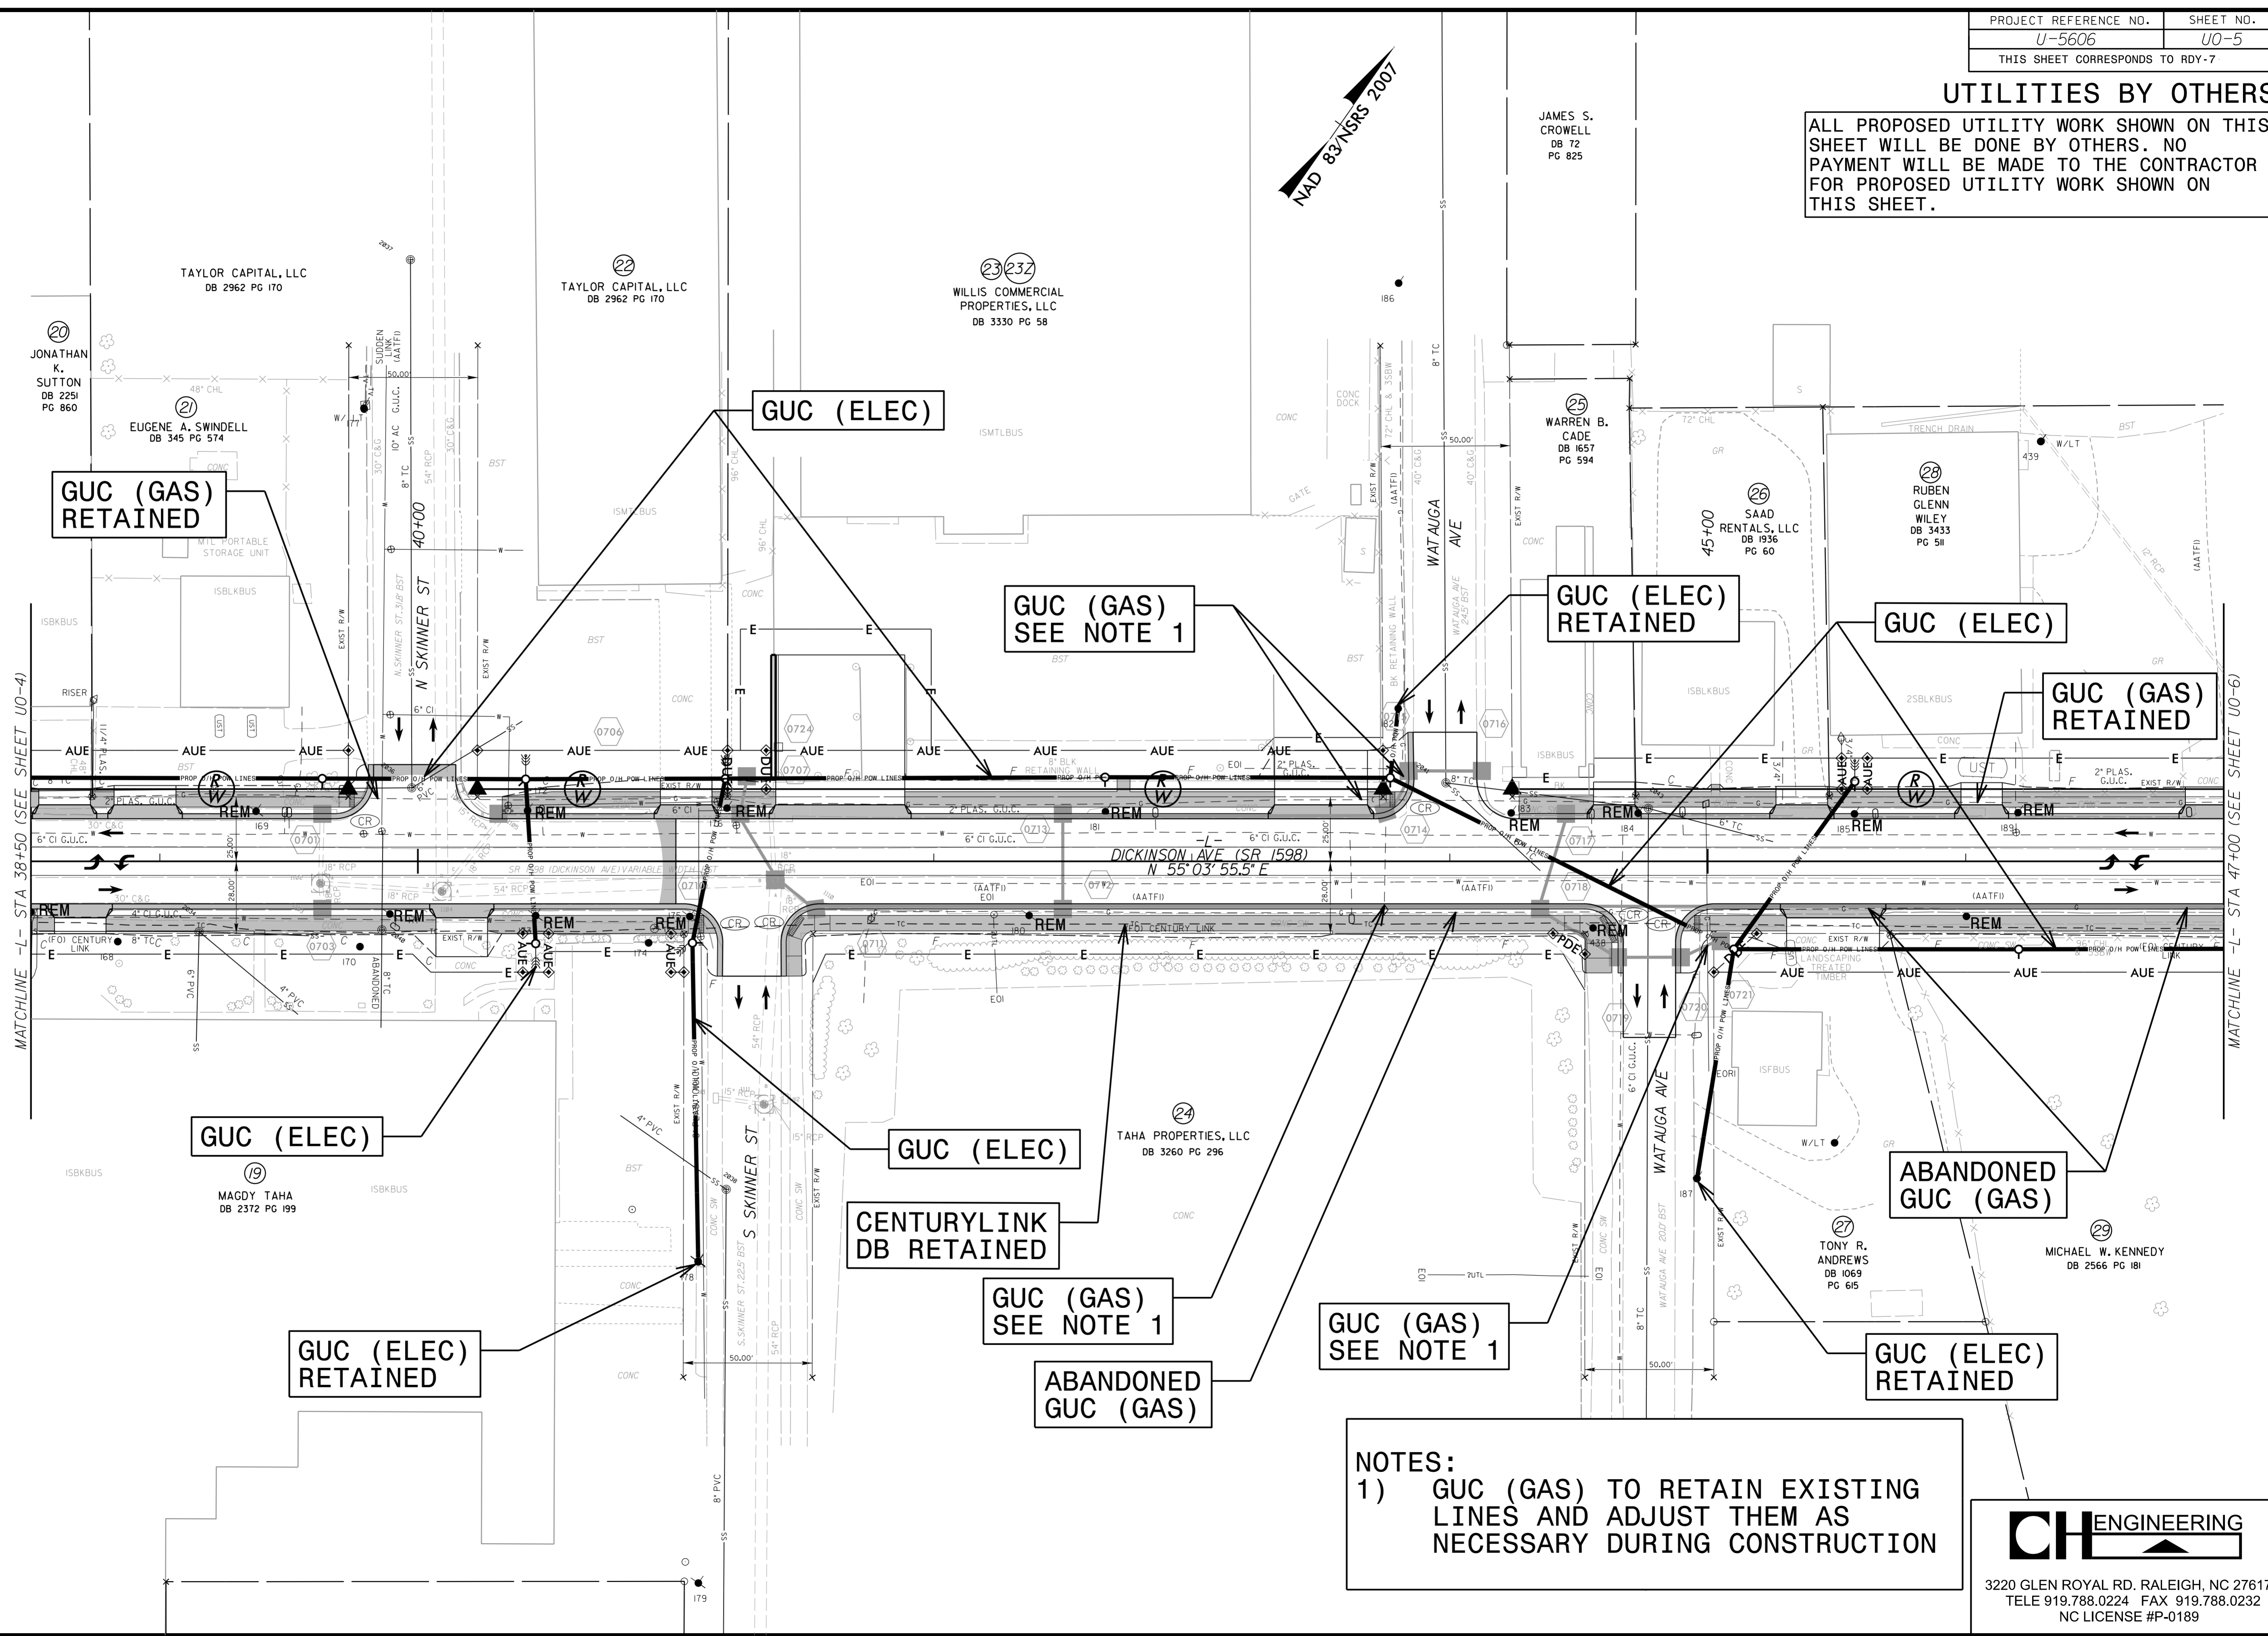

GUC (GAS) RETAINED

GUC (ELEC)

GUC (GAS) SEE NOTE 1

GUC (ELEC) RETAINED

GUC (ELEC)

GUC (GAS) RETAINED

GUC (ELEC)

GUC (ELEC)

CENTURYLINK DB RETAINED

GUC (GAS) SEE NOTE 1

ABANDONED GUC (GAS)


GUC (GAS) SEE NOTE 1

ABANDONED GUC (GAS)

GUC (ELEC) RETAINED

GUC (ELEC) RETAINED

**NOTES:**  
 1) GUC (GAS) TO RETAIN EXISTING LINES AND ADJUST THEM AS NECESSARY DURING CONSTRUCTION


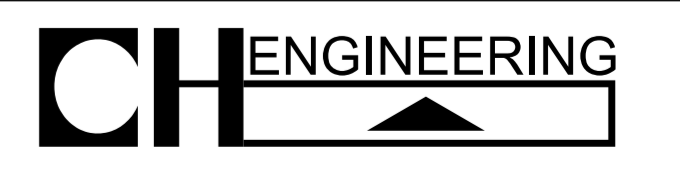


3220 GLEN ROYAL RD. RALEIGH, NC 27617  
 TELE 919.788.0224 FAX 919.788.0232  
 NC LICENSE #P-0189

8/17/19  
 K:\2022\Projects\Engineering\UB0\ProJ\U5606\_Ut\_rdy07\_U005\_psh.dgn  
 1/5/2022 11:58:16 AM

### UTILITIES BY OTHERS

ALL PROPOSED UTILITY WORK SHOWN ON THIS SHEET WILL BE DONE BY OTHERS. NO PAYMENT WILL BE MADE TO THE CONTRACTOR FOR PROPOSED UTILITY WORK SHOWN ON THIS SHEET.

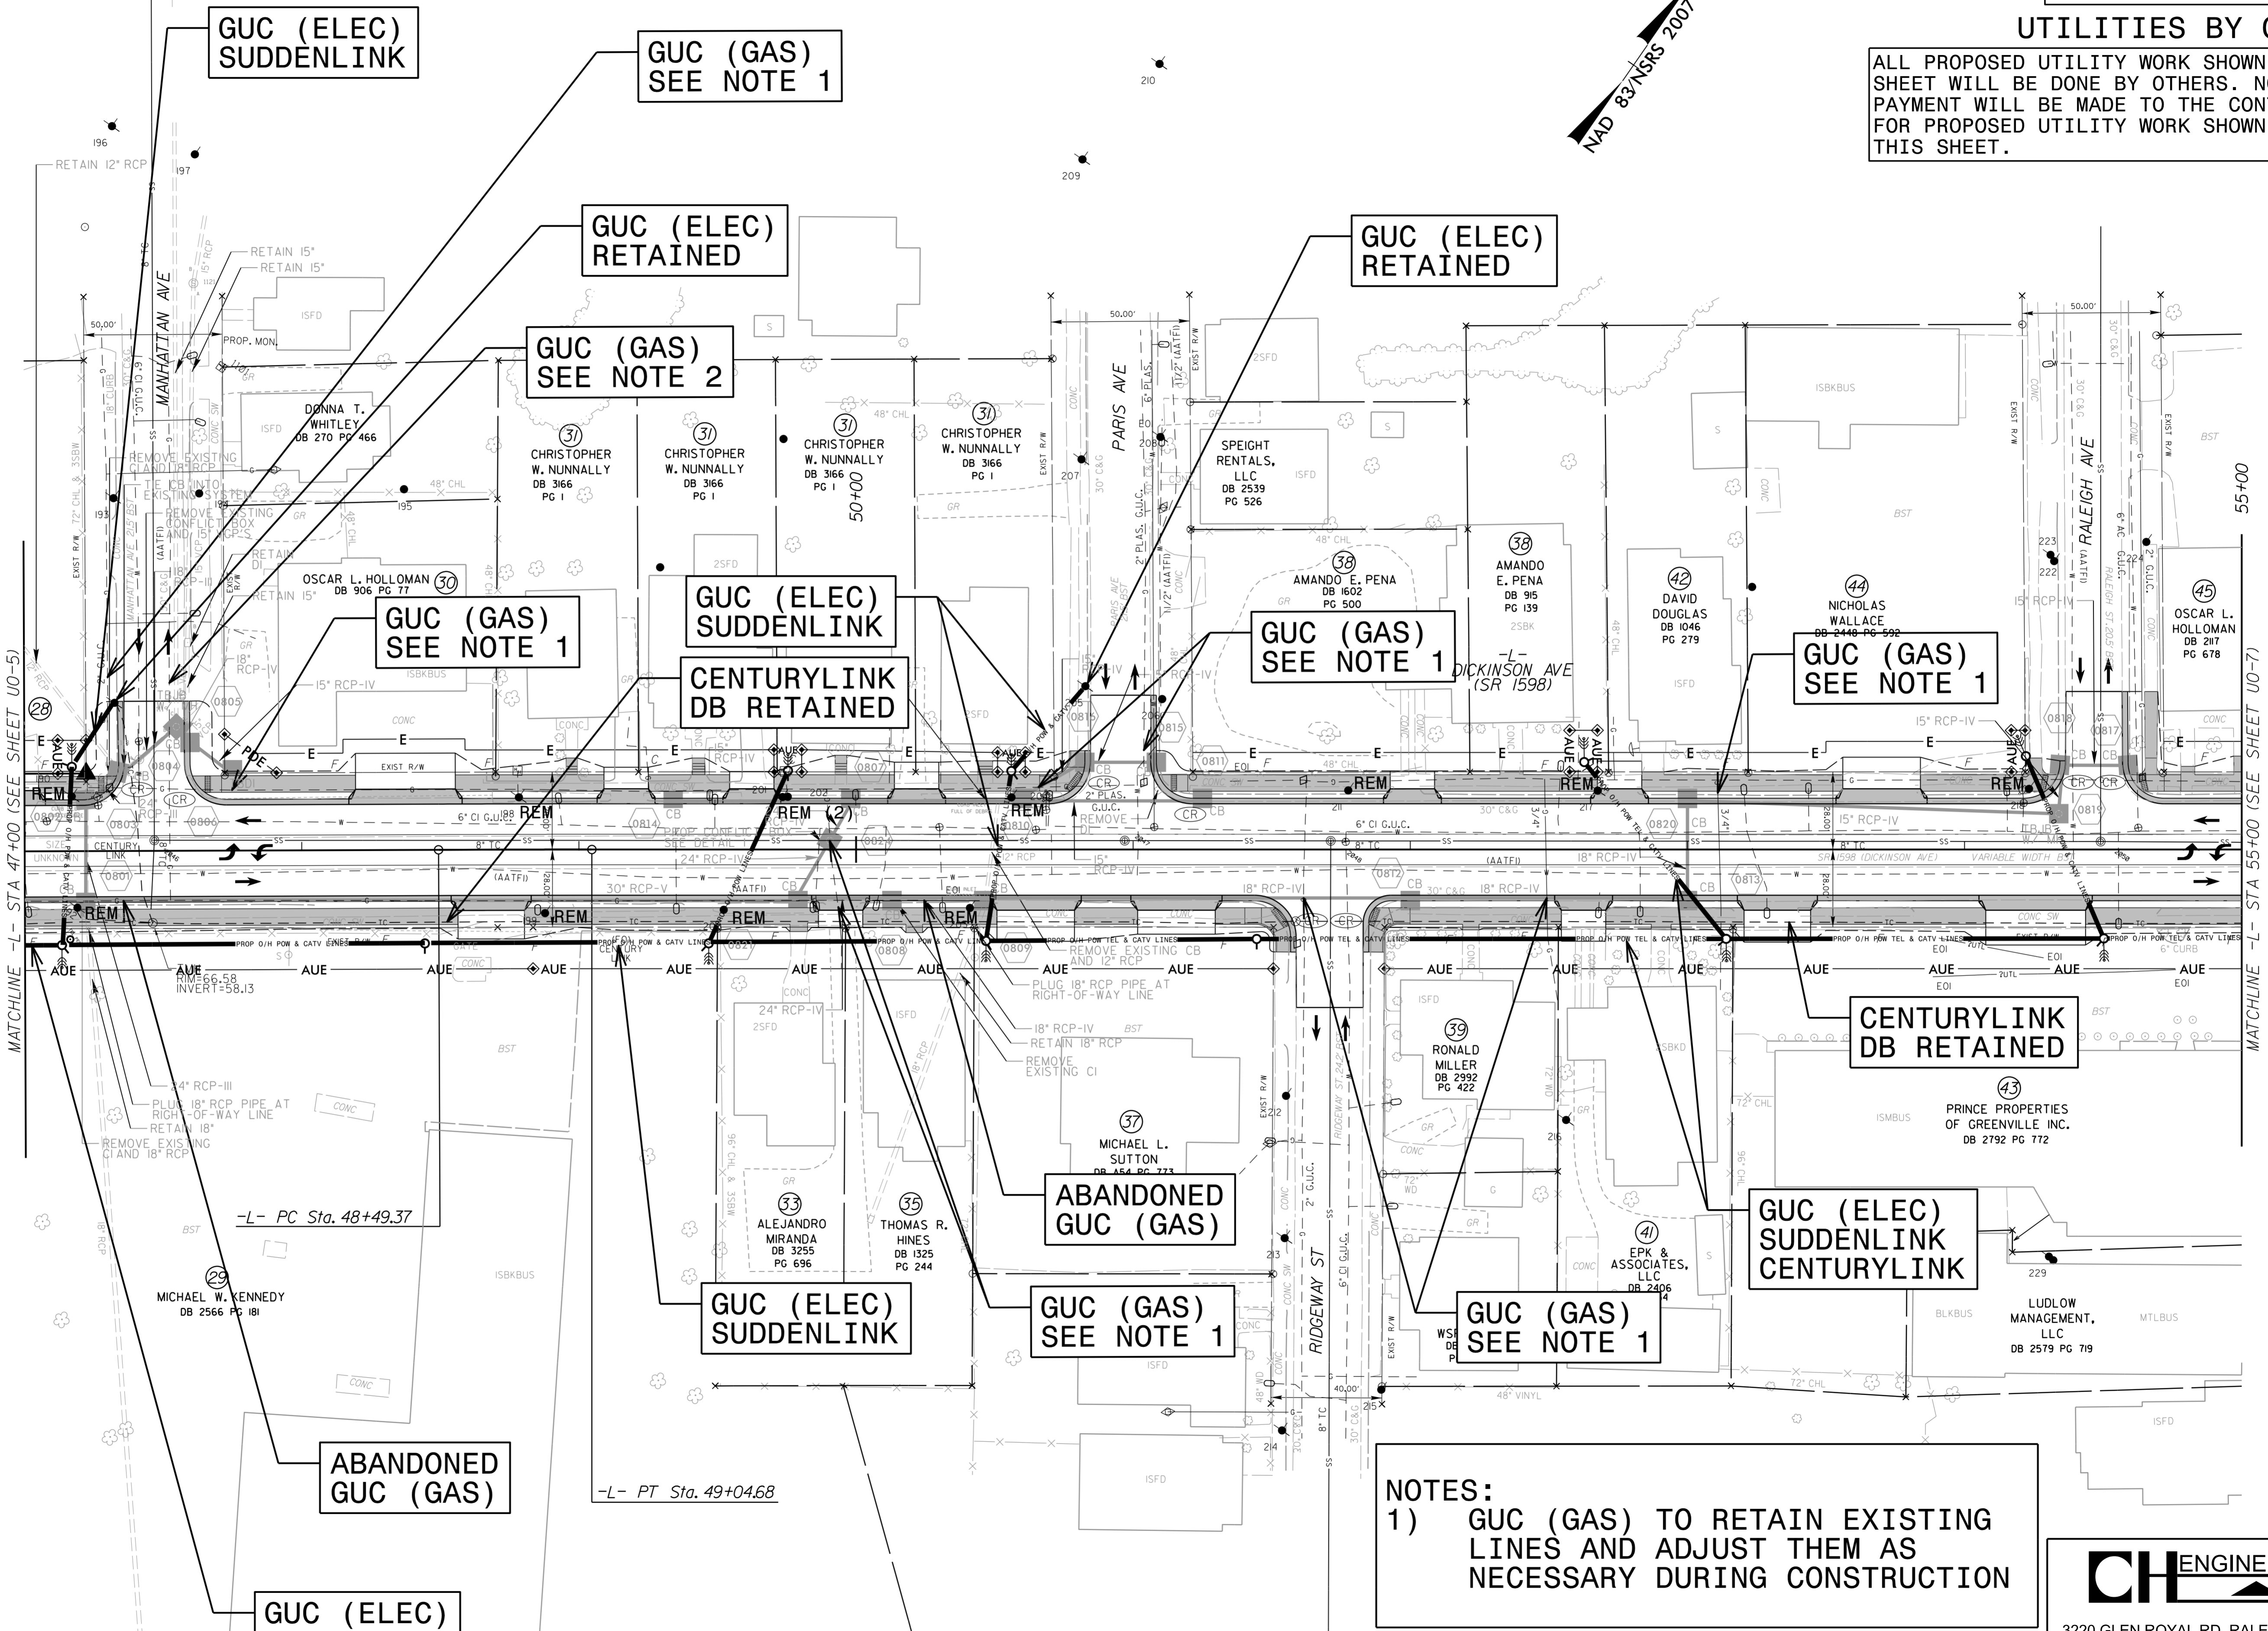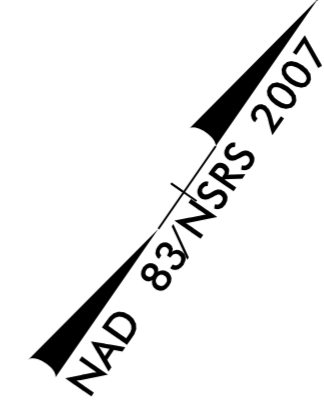

GUC (ELEC)  
SUDDENLINK

GUC (GAS)  
SEE NOTE 1

GUC (ELEC)  
RETAINED

GUC (GAS)  
SEE NOTE 2

GUC (ELEC)  
RETAINED

GUC (GAS)  
SEE NOTE 1

GUC (ELEC)  
SUDDENLINK

CENTURYLINK  
DB RETAINED

GUC (GAS)  
SEE NOTE 1

GUC (GAS)  
SEE NOTE 1

CENTURYLINK  
DB RETAINED

ABANDONED  
GUC (GAS)

GUC (ELEC)  
SUDDENLINK

GUC (GAS)  
SEE NOTE 1

GUC (GAS)  
SEE NOTE 1


GUC (ELEC)  
SUDDENLINK  
CENTURYLINK

ABANDONED  
GUC (GAS)

GUC (ELEC)

**NOTES:**  
1) GUC (GAS) TO RETAIN EXISTING LINES AND ADJUST THEM AS NECESSARY DURING CONSTRUCTION

NOTE: CONTRACTOR HAS THE OPTION TO PLUG, FILL, AND ABANDON SECTIONS OF EXISTING STORMWATER PIPE TO BE REMOVED WHERE REMOVAL IS HINDERED BY CONFLICTS WITH UTILITIES OR OTHER CIRCUMSTANCES AREAS TO BE DETERMINED BY THE FIELD ENGINEER.

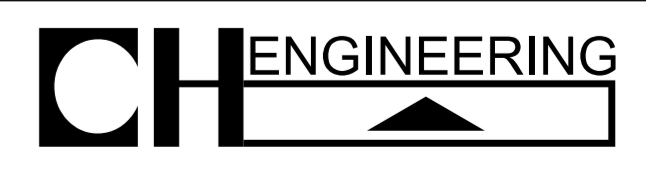


3220 GLEN ROYAL RD. RALEIGH, NC 27617  
TELE 919.788.0224 FAX 919.788.0232  
NC LICENSE #P-0189

8/17/09  
K5/2022  
\\Engineering\UB0\ProJ\U5606\_Ut\_rdy08\_U006.psh.dgn




### UTILITIES BY OTHERS

ALL PROPOSED UTILITY WORK SHOWN ON THIS SHEET WILL BE DONE BY OTHERS. NO PAYMENT WILL BE MADE TO THE CONTRACTOR FOR PROPOSED UTILITY WORK SHOWN ON THIS SHEET.

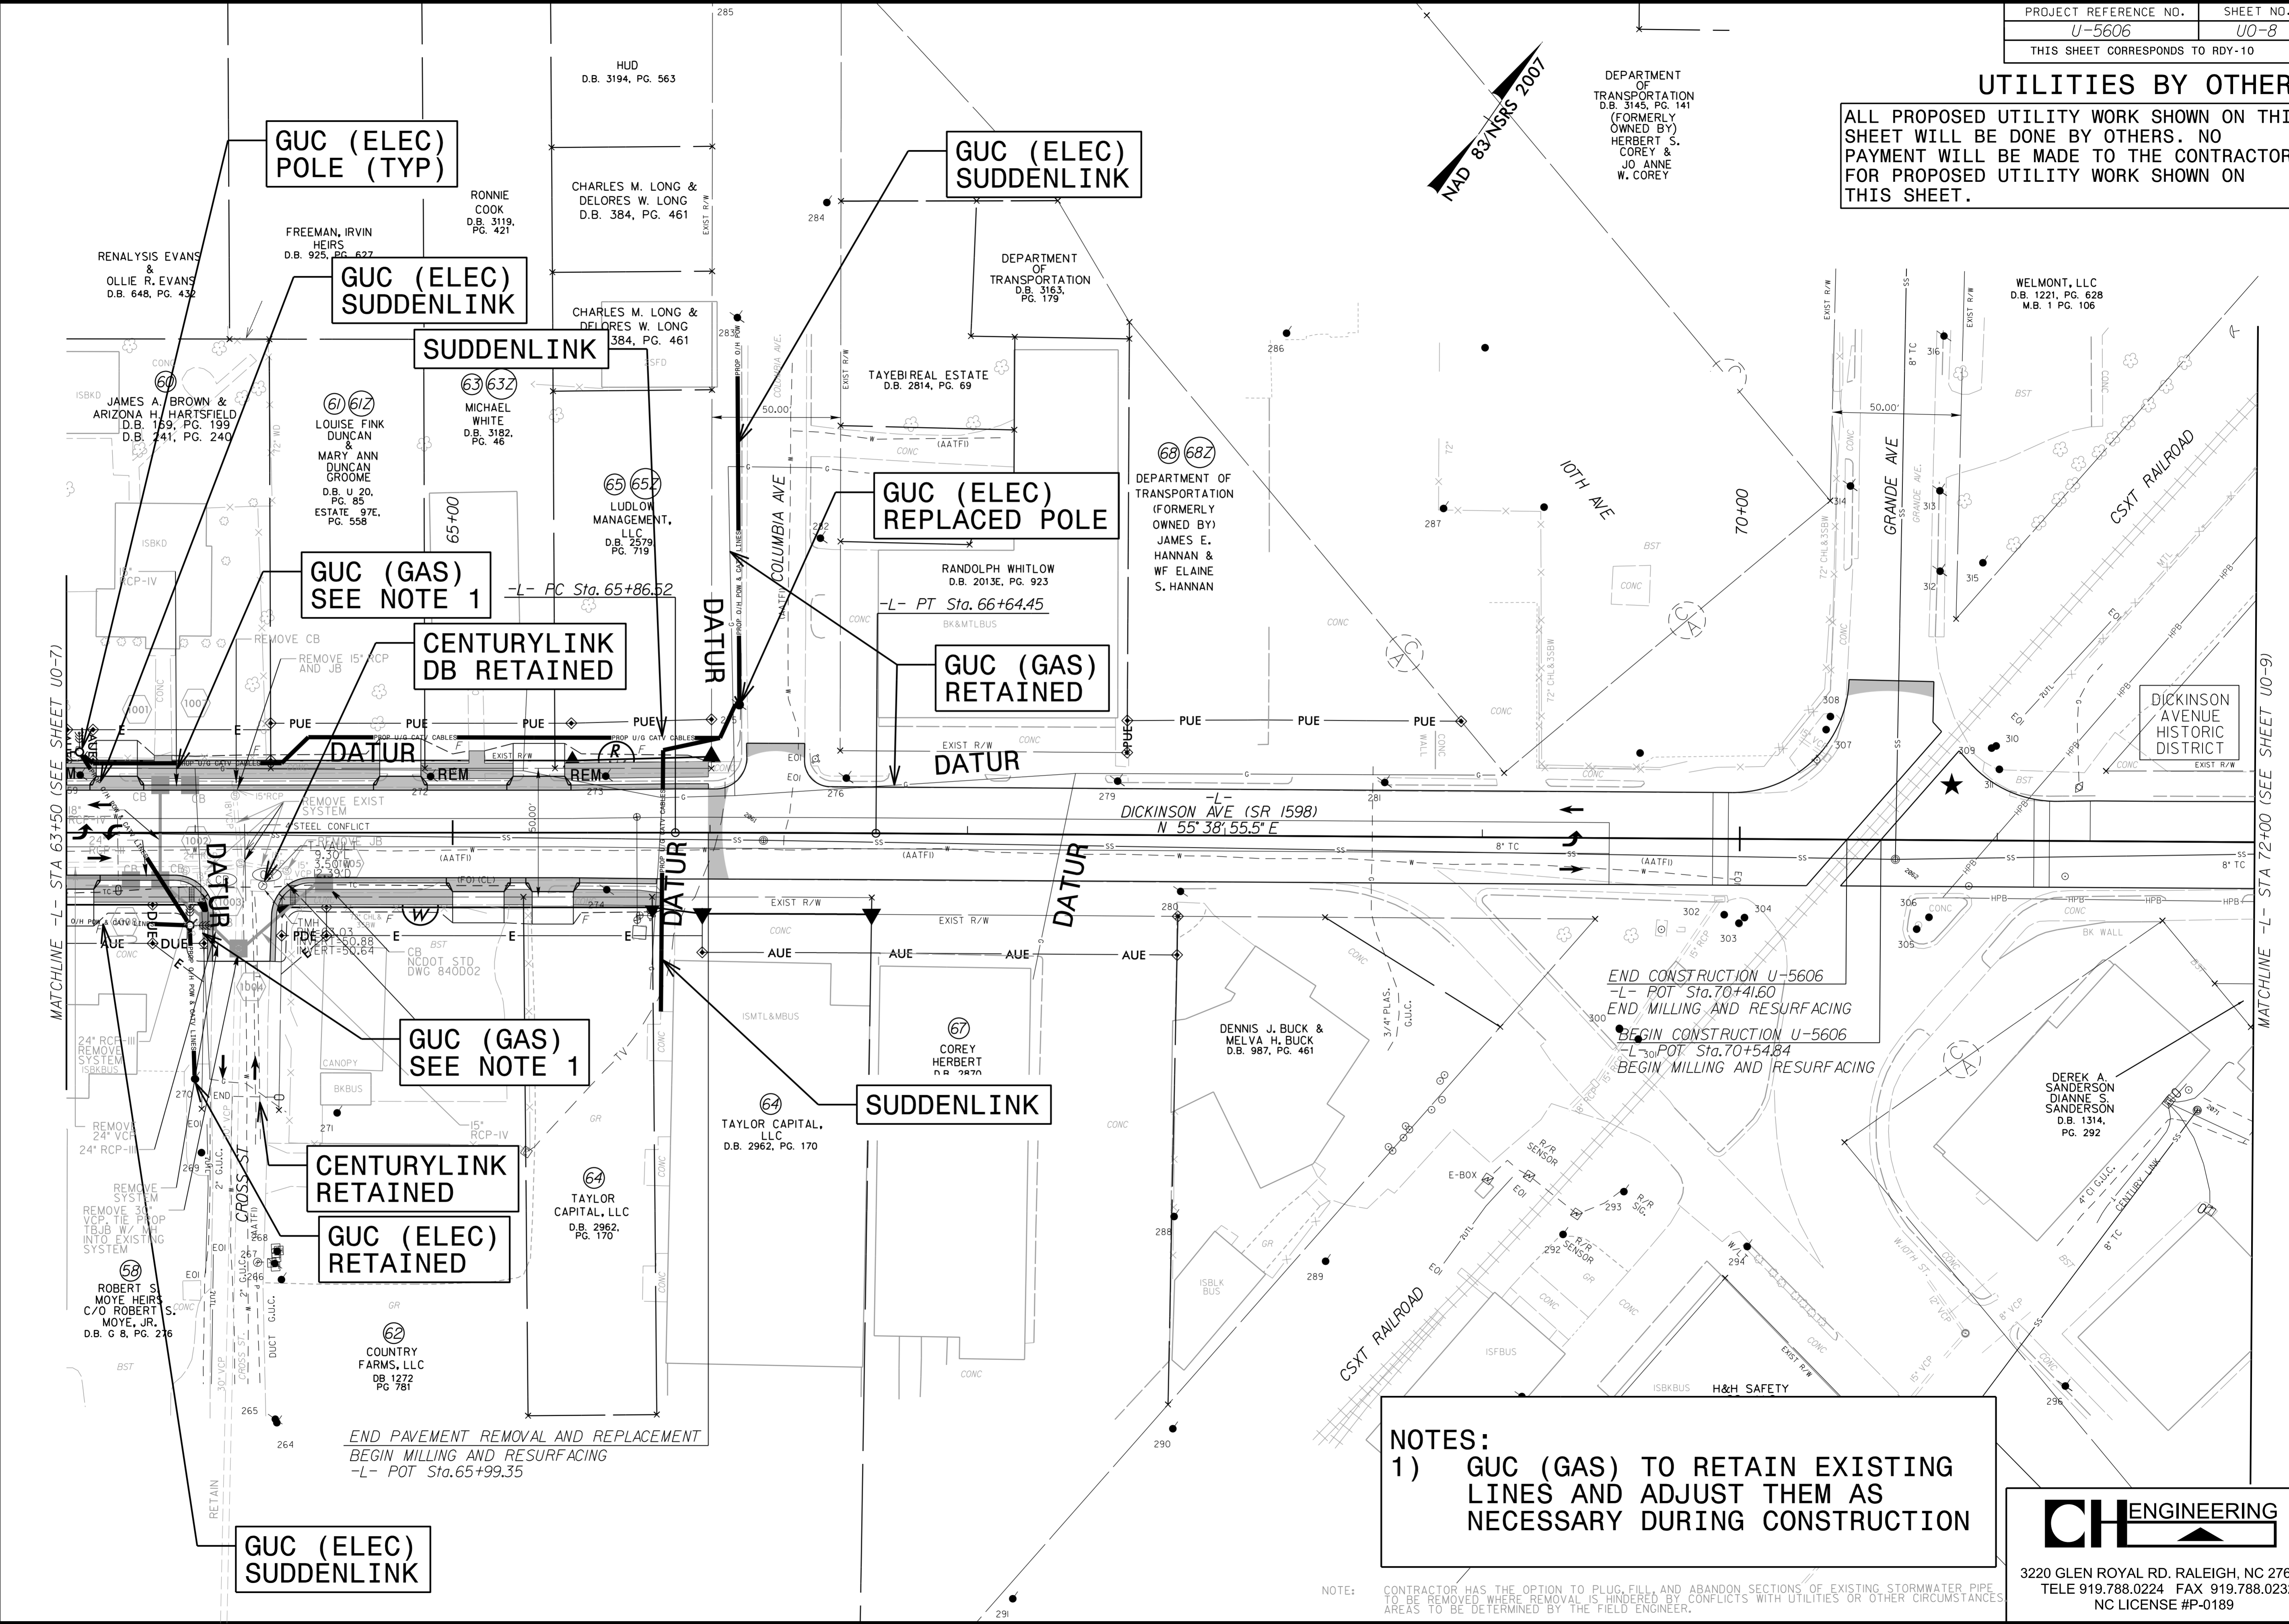

**NOTES:**  
 1) GUC (GAS) TO RETAIN EXISTING LINES AND ADJUST THEM AS NECESSARY DURING CONSTRUCTION

NOTE: CONTRACTOR HAS THE OPTION TO PLUG, FILL, AND ABANDON SECTIONS OF EXISTING STORMWATER PIPE TO BE REMOVED WHERE REMOVAL IS HINDERED BY CONFLICTS WITH UTILITIES OR OTHER CIRCUMSTANCES AREAS TO BE DETERMINED BY THE FIELD ENGINEER.

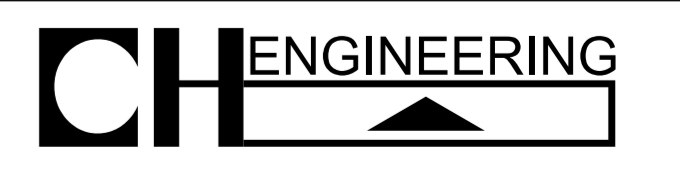

3220 GLEN ROYAL RD. RALEIGH, NC 27617  
 TELE 919.788.0224 FAX 919.788.0232  
 NC LICENSE #P-0189

8/17/99  
 I:\5\2007\U5606\TO.IIIN\Utilities\Engineering\UBO\Proj\U5606\Ut\_r.dwg\U008.psh.dgn  
 U5606





