



**TYPICAL SECTION NO. 5**


NOTE: USE FOR MAP #1 FROM JOINT AT BRIDGE #1 TO PAVEMENT JOINT APPROX. 950 FT EAST

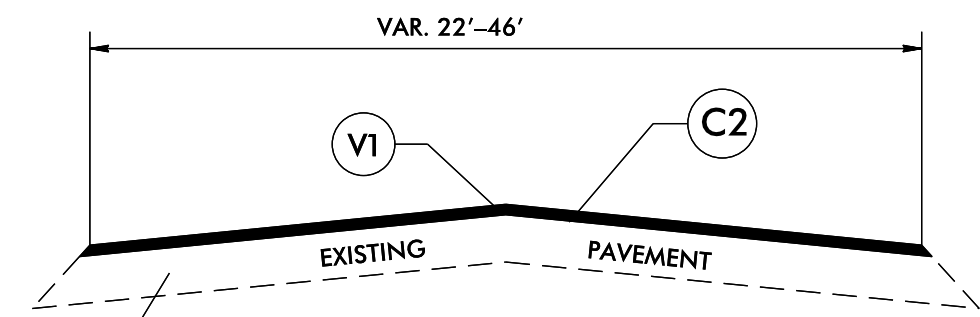

**TYPICAL SECTION NO. 8**

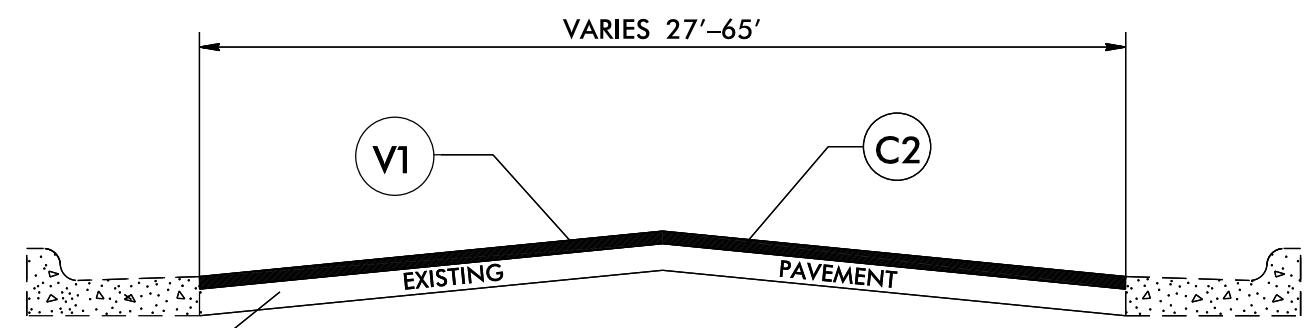

**TYPICAL SECTION NO. 6**

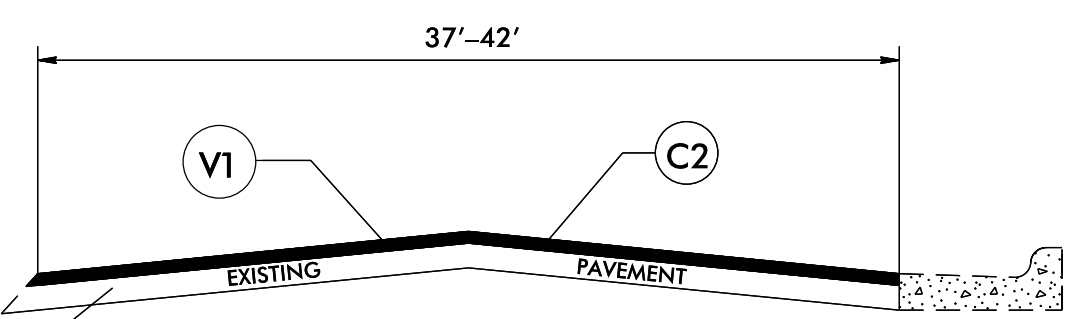

**TYPICAL SECTION NO. 7**

NOTE: USE FOR SECTIONS OF MAPS #4 AND #5 WITH C+G

**PAVEMENT SCHEDULE**

C1	PROP. APPROX. 1.5" ASPHALT CONC. SURFACE COURSE, TYPE S9.5B, AT AN AVERAGE RATE OF 165 LBS. PER SQ. YD.
C2	PROP. APPROX. 1.5" ASPHALT CONC. SURFACE COURSE, TYPE S9.5C, AT AN AVERAGE RATE OF 168 LBS. PER SQ. YD.
F1	PROP. APPROX. 5/8" OPEN-GRADED ASPHALT FRICTION COURSE, TYPE FC-1 MODIFIED, AT AN AVERAGE RATE OF 70 LBS. PER SQ. YD.
S	AGGREGATE SHOULDER BORROW (ASB)
U	EXISTING PAVEMENT
V1	1.5" MILLING
V2	0.0"-1.5" MILLING