



TYPICAL SECTION NO. 9

NOTE: USE FOR SECTION OF
MAP #4 WITH ISLAND

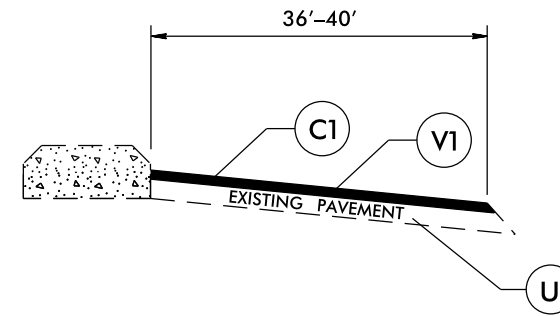


TYPICAL SECTION NO. 12

NOTE: USE FOR SECTIONS OF MAP #9
WITH ISLANDS

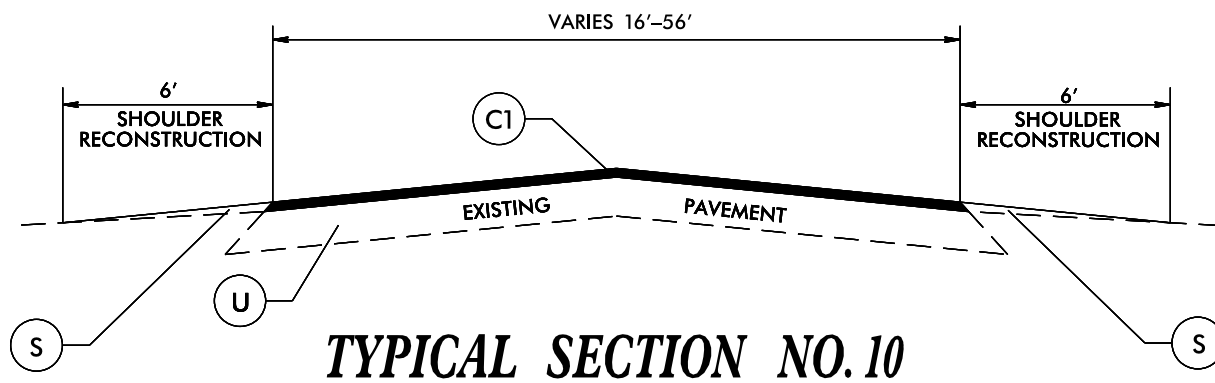

TYPICAL SECTION NO. 10

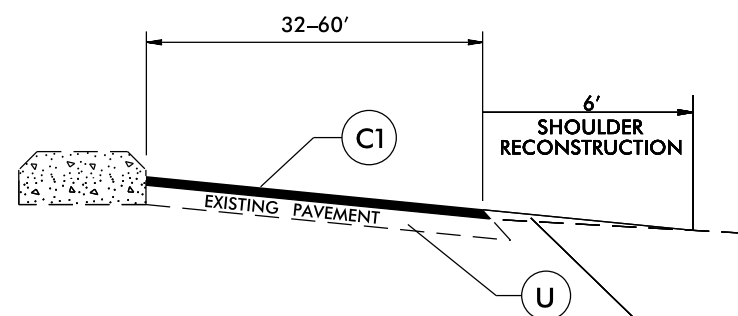

TYPICAL SECTION NO. 11

PAVEMENT SCHEDULE

C1	PROP. APPROX. 1.5" ASPHALT CONC. SURFACE COURSE, TYPE S9.5B, AT AN AVERAGE RATE OF 165 LBS. PER SQ. YD.
C2	PROP. APPROX. 1.5" ASPHALT CONC. SURFACE COURSE, TYPE S9.5C, AT AN AVERAGE RATE OF 168 LBS. PER SQ. YD.
F1	PROP. APPROX. 5/8" OPEN-GRADED ASPHALT FRICTION COURSE, TYPE FC-1 MODIFIED, AT AN AVERAGE RATE OF 70 LBS. PER SQ. YD.
S	AGGREGATE SHOULDER BORROW (ASB)
U	EXISTING PAVEMENT
V1	1.5" MILLING
V2	0.0"-1.5" MILLING