

PROJECT REFERENCE NO.	SHEET NO.
B-5737	RW02C-1
Location and Surveys	
INSERT CONSULTANT'S NAME	


SURVEY CONTROL SHEET

W/ EXISTING CENTERLINE ALIGNMENTS PRIOR TO CONSTRUCTION



GPS B5737-2
(NOT TO SCALE)

GPS B5737-1

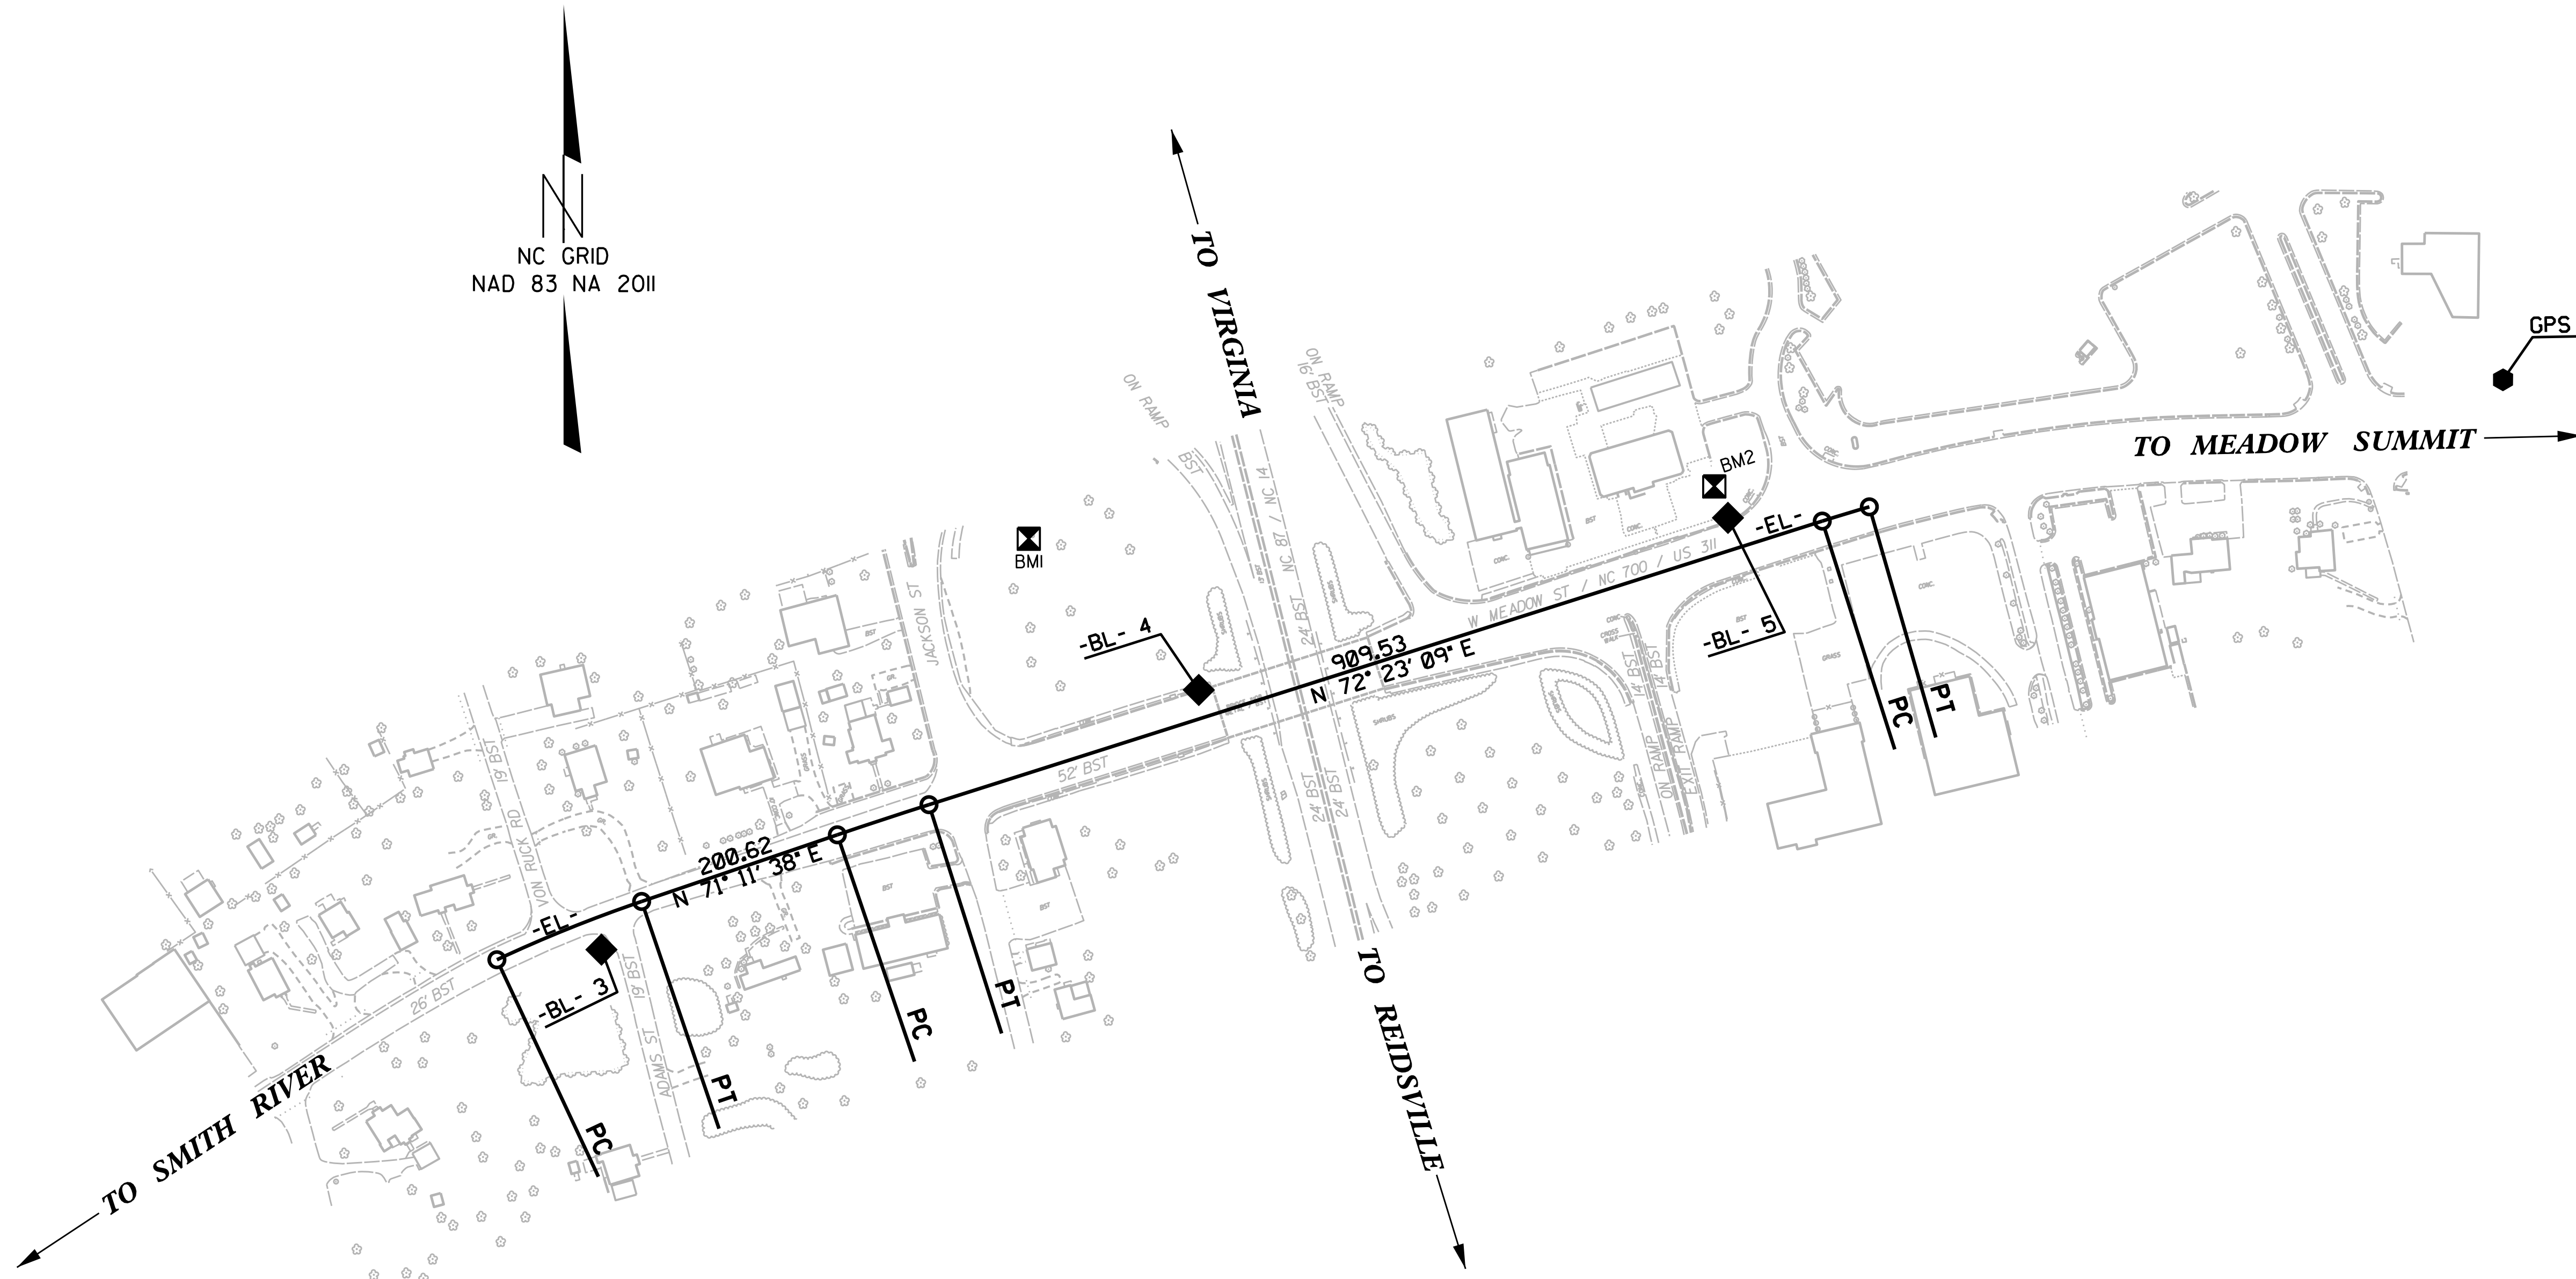

REVISIONS

27-SEP-2021 11:23
 S:\Units\0580\Bridges\B5737\control-sheet\B5737-1.s-rw02c-1-210923.dgn
 semakinnay AT LS-312551

NOTES:

1. PROJECT CONTROL WAS ESTABLISHED USING GNSS, THE GLOBAL NAVIGATION SATELLITE SYSTEM.
2. THE SURVEY CONTROL DATA FOR THIS PROJECT HAS BEEN COMPILED FROM VARIOUS SOURCES. IF FURTHER INFORMATION REGARDING PROJECT CONTROL IS NEEDED, PLEASE CONTACT THE LOCATION AND SURVEYS UNIT.