

<p>SIGN NUMBER: Detour TYPE: STATIONARY QUANTITY: SEE PLANS</p> <p>SIGN WIDTH: 4'-0" HEIGHT: 1'-6" TOTAL AREA: 6.0 Sq.Ft.</p> <p>BORDER TYPE: INSET RECESS: 1.00" WIDTH: 1.00" RADII: 1.5"</p> <p>NO. Z BARS: LENGTH:</p>	<p>BACKG COLOR: Fluorescent Orange COPY COLOR: Black</p> <table border="1" style="width: 100%; border-collapse: collapse;"> <thead> <tr> <th>SYMBOL</th> <th>X</th> <th>Y</th> <th>WID</th> <th>HT</th> </tr> </thead> <tbody> <tr><td> </td><td> </td><td> </td><td> </td><td> </td></tr> <tr><td> </td><td> </td><td> </td><td> </td><td> </td></tr> <tr><td> </td><td> </td><td> </td><td> </td><td> </td></tr> <tr><td> </td><td> </td><td> </td><td> </td><td> </td></tr> <tr><td> </td><td> </td><td> </td><td> </td><td> </td></tr> <tr><td> </td><td> </td><td> </td><td> </td><td> </td></tr> <tr><td> </td><td> </td><td> </td><td> </td><td> </td></tr> </tbody> </table> <p>MAT'L: 0.080" (2.0 mm) ALUMINUM</p>	SYMBOL	X	Y	WID	HT																																				<p>DESIGN BY: ZL PROJECT ID: B-5737</p> <p>CHECKED BY: LOCATION:</p> <p style="text-align: right;">May 10, 2020 DIV: 07</p>	
SYMBOL	X	Y	WID	HT																																							

Spacing Factor is 1 unless specified otherwise

USE NOTES: 1,2

1. Legend and border shall be direct applied black non-reflective sheeting.
2. Background shall be NC GRADE B fluorescent orange retroreflective sheeting.


LETTER POSITIONS

Letter spacings are to start of next letter

Letter spacings are to start of next letter												Series/Size
U	S	-	3	1	1	N						Text Length
9.5	4.8	4.5	1	2.8	-0	4.7	2.0	1.7	3.0	4.5	9.5	C 2000/8
												29

FILENAME: B5737_tc_tmp_3NORTH CAROLINA D.O.T. SIGN DETAIL

I:\6\2022
 05\RA\1001-103\B5737\TrafficControl\TCP\B5737_tc_tmp_03.dgn
 zllu

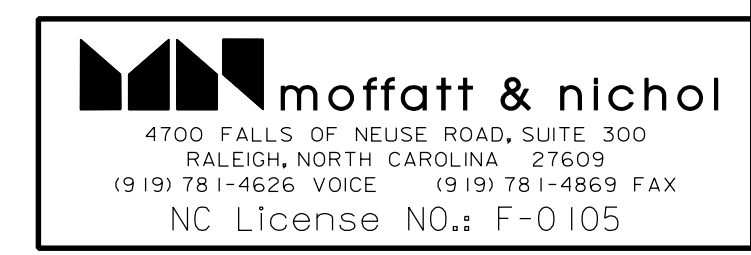

APPROVED: *Trent Hoffman*
 DATE: 1/12/2022

SEAL

**DOCUMENT NOT CONSIDERED FINAL
 UNLESS ALL SIGNATURES COMPLETED**

DETOUR
SIGN DESIGN