
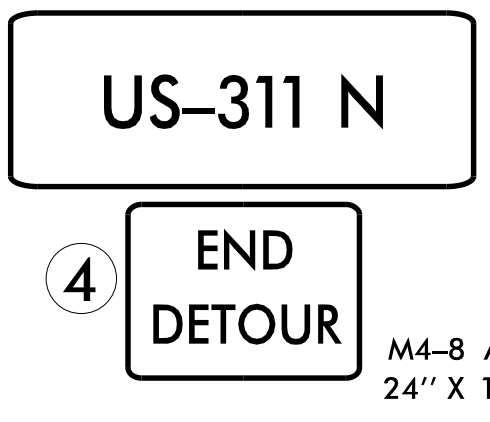
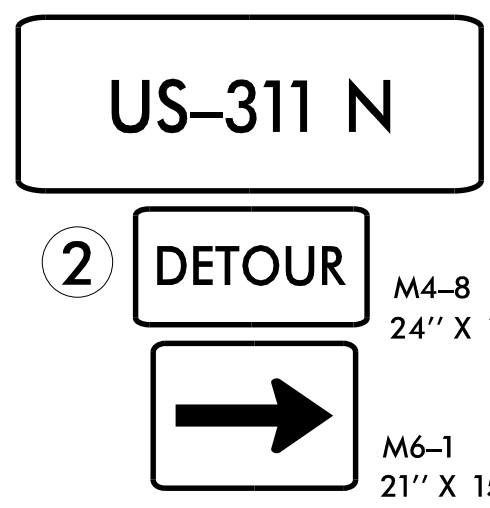
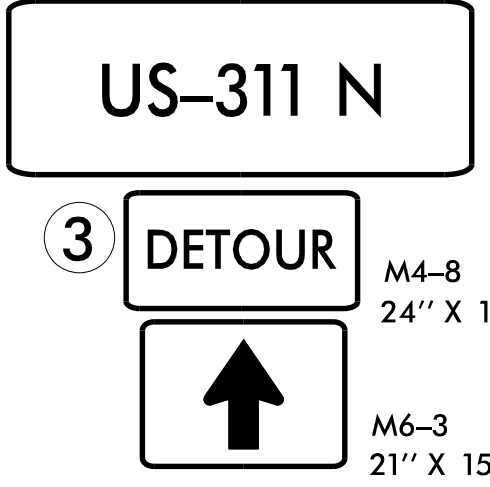


PROPOSED DETOUR

DETOUR ROUTE ●—●—●

DETOUR LENGTH 2.42 MI.

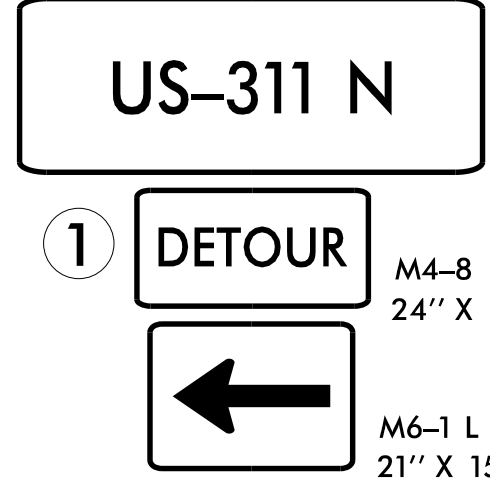

2/4/2022 2:45:26 PM C:\Users\mich\OneDrive\Documents\TrafficControl\TCP\B5737_fc_tmp_03a.dgn

moffatt & nichol
 4700 FALLS OF NEUSE ROAD, SUITE 300
 RALEIGH, NORTH CAROLINA 27609
 919.781.4626 VOICE 919.781.4869 FAX
 NC License NO.: F-0105

APPROVED: *Robert Hoffman* DATE: 2/4/2022

SEAL: NORTH CAROLINA PROFESSIONAL ENGINEER SEAL 023912 ROBERT E. HOFFMAN

**DOCUMENT NOT CONSIDERED FINAL
 UNLESS ALL SIGNATURES COMPLETED**

**TRANSPORTATION
 OPERATIONS
 PLAN**