



INSTALL ADVANCE SIGNING PER RSD 1101.03 (3 OF 9) FOR -L-

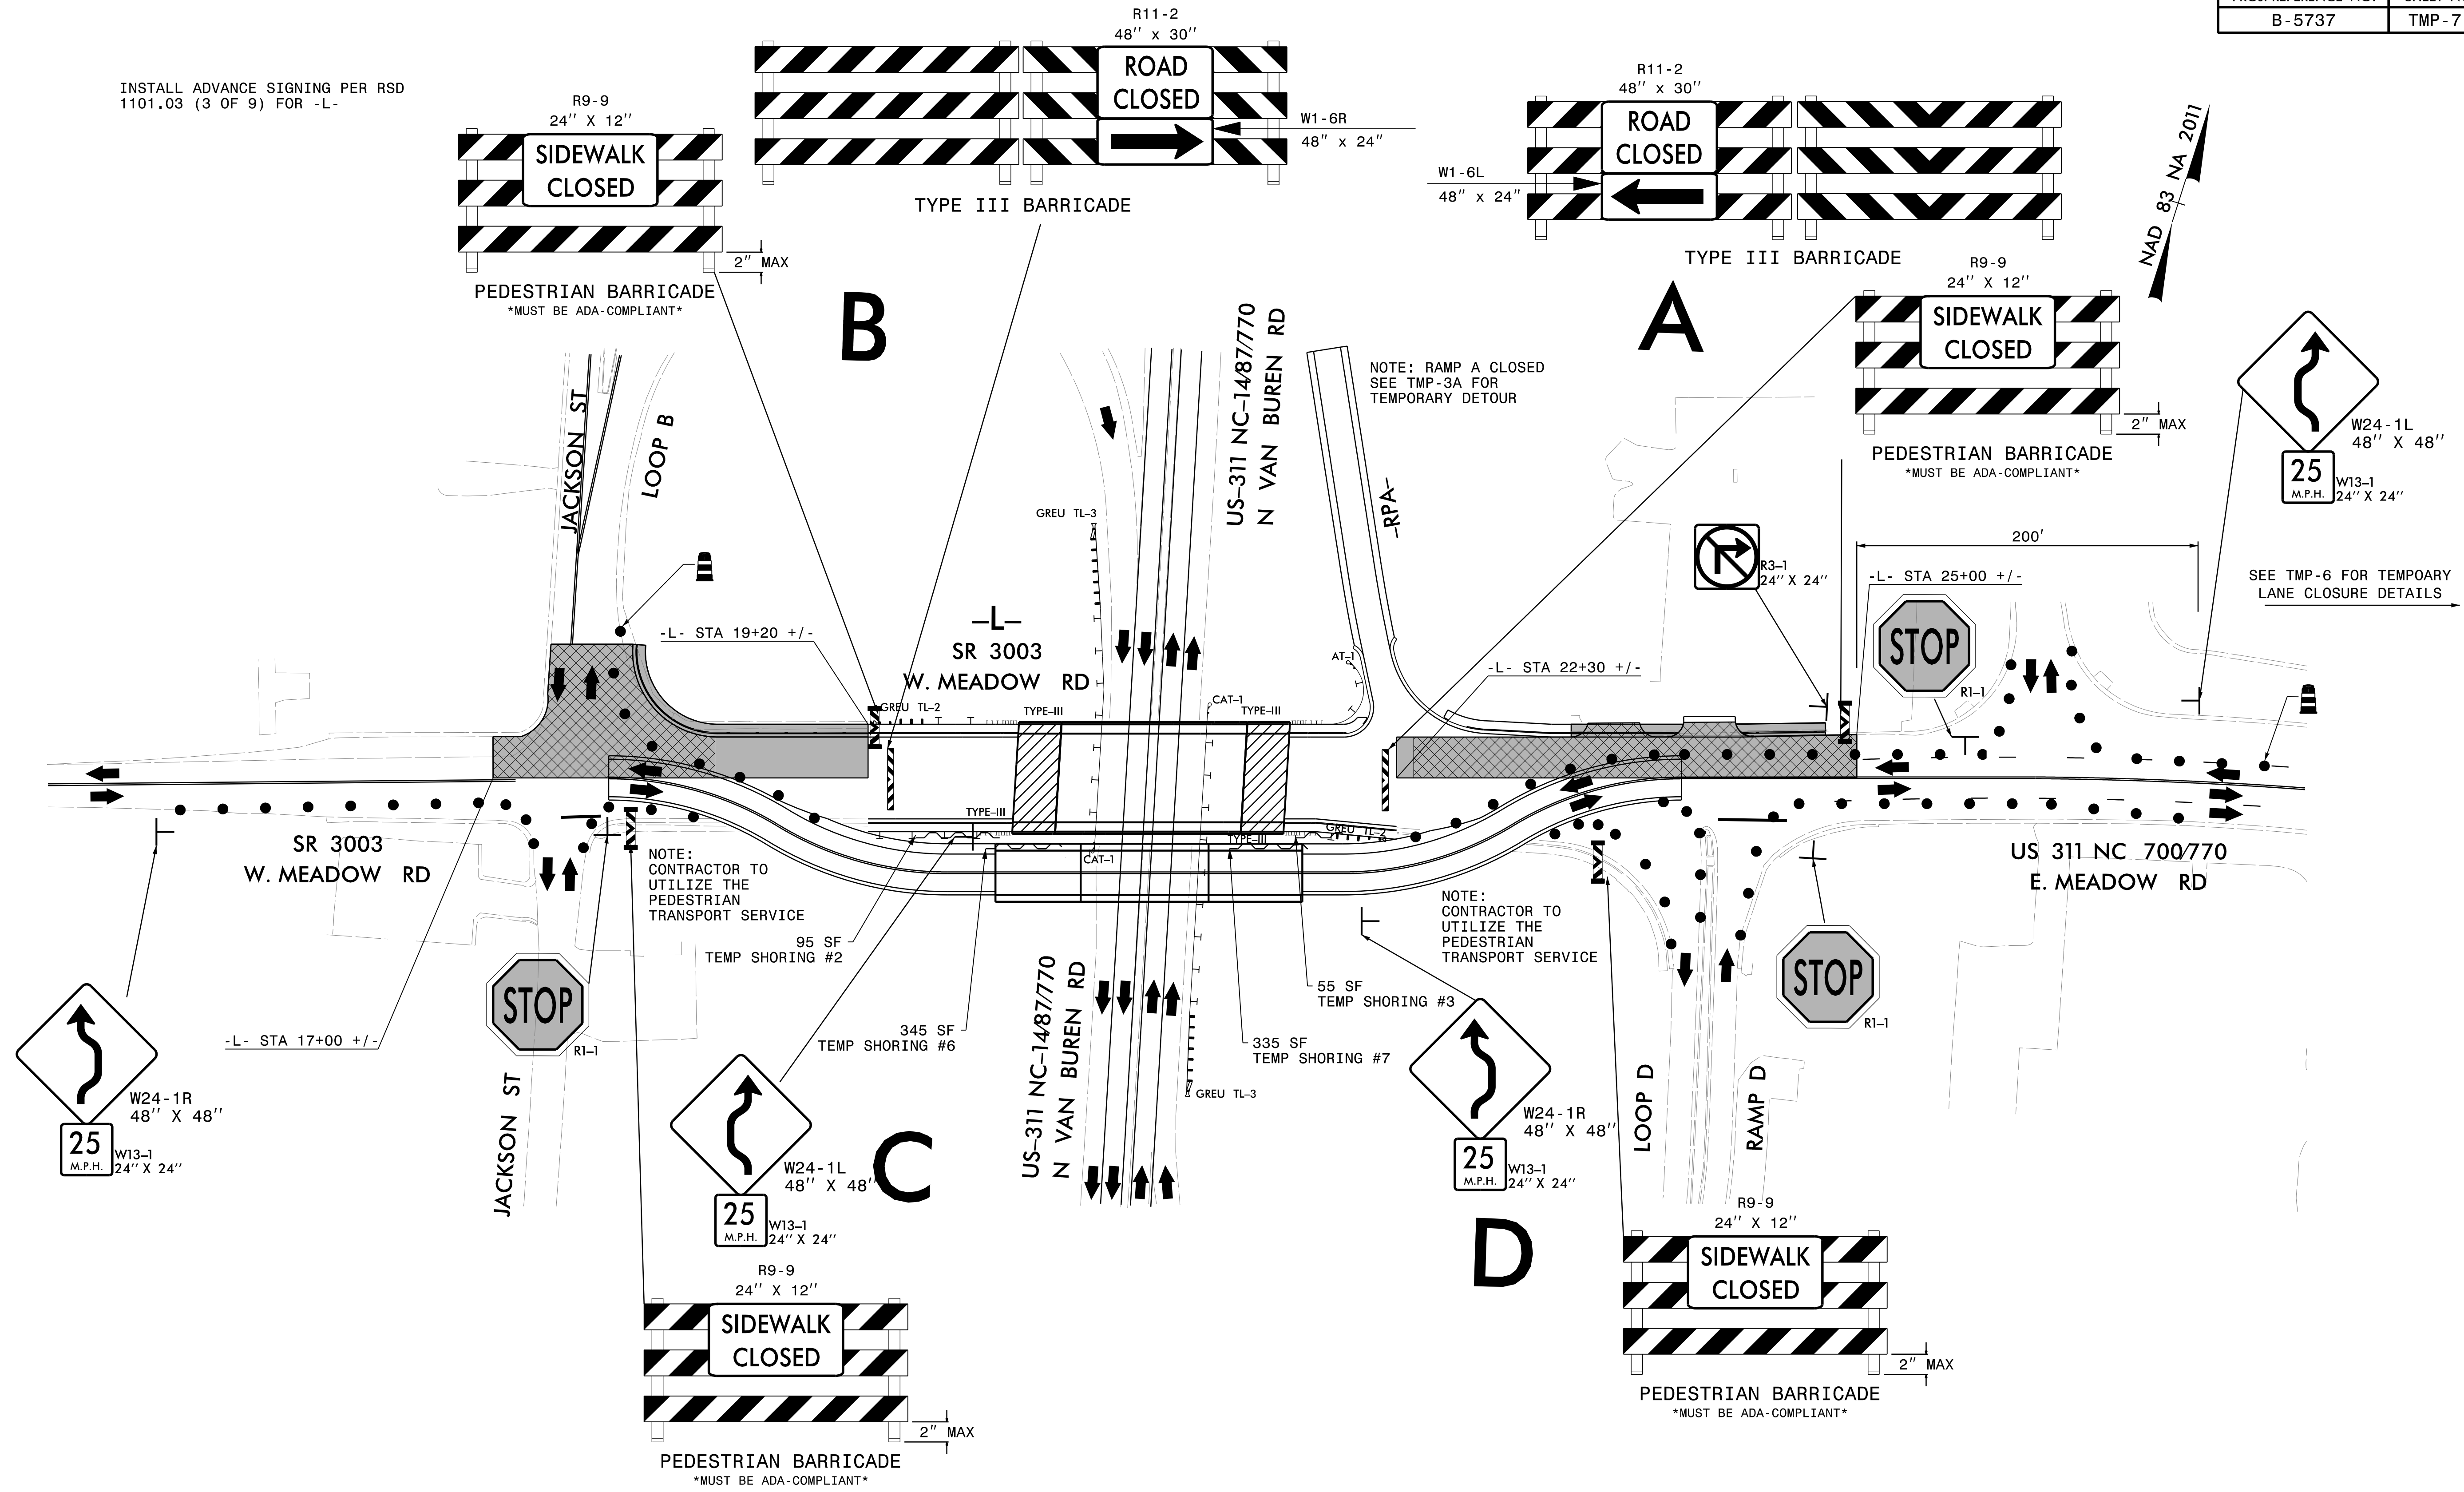

2/2/2022
G:\RA\1001-103\B5737\TrafficControl\CP\B5737-1c-tmp_07.dgn
gmedlin

moffatt & nichol
 4700 FALLS OF NEUSE ROAD, SUITE 300
 RALEIGH, NORTH CAROLINA 27609
 (919) 781-4626 VOICE (919) 781-4869 FAX
 NC License NO.: F-0105

APPROVED: *Trist E. Hoffman*
 DATE: 2/3/2022
 SEAL
 DOCUMENT NOT CONSIDERED FINAL
 UNLESS ALL SIGNATURES COMPLETED

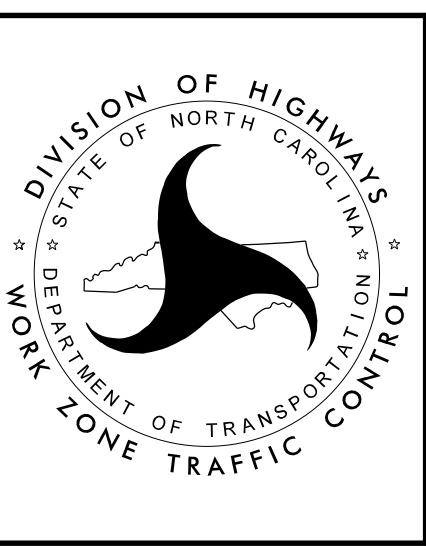

PHASE 2 STEP 2
 -L-