

FINAL PAVEMENT MARKING SCHEDULE

MATERIAL	SYMBOL	DESCRIPTION
<u>COLD APPLIED PLASTIC, TYPE II (4")</u>		
	C3	10FT WHITE SKIP
	C13	YELLOW DOUBLE CENTER
<u>COLD APPLIED PLASTIC, TYPE II (8")</u>		
	C43	WHITE SOLID LANE LINE
	C44	WHITE MINI SKIP (3'/9')
<u>THERMOPLASTIC (4", 90 MILS)</u>		
	T1	WHITE EDGE LINE
	T3	10FT WHITE SKIP
	T4	WHITE MINI SKIP (3'/9')
	T5	WHITE MINI SKIP (2'/6')
	T10	YELLOW EDGE LINE
	T13	YELLOW DOUBLE CENTER
<u>THERMOPLASTIC (8", 90 MILS)</u>		
	T40	WHITE GORELINE
	T41	WHITE DIAGONAL
	T42	YELLOW DIAGONAL
	T43	WHITE SOLID LANE LINE
	T44	WHITE MINI SKIP (3'/9')
<u>THERMOPLASTIC (24", 90 MILS)</u>		
	T61	WHITE STOP BAR
<u>THERMOPLASTIC PAVEMENT MARKING SYMBOLS (90 MILS)</u>		
	T71	RIGHT TURN ARROW
	T72	STRAIGHT ARROW
	T80	WRONG WAY RAMP ARROW
<u>THERMOPLASTIC PAVEMENT MARKING SYMBOLS (90 MILS)</u>		
	T100	ALPHANUMERIC CHAR
<u>PAVEMENT MARKER SYMBOLS</u>		
	ME	SNOWPLOWABLE MARKER YELLOW & YELLOW
	MF	SNOWPLOWABLE MARKER CRYSTAL & RED

LEGEND

GENERAL

———— PROPOSED PAVEMENT
 - - - - - EXISTING PAVEMENT
 NORTH ARROW

PAVEMENT MARKING SYMBOLS

 ONLY

 PAVEMENT MARKER CRYSTAL/RED
 PAVEMENT MARKER YELLOW/YELLOW


11/30/2021 02:NRAN\001-103\B5737\Traffic\PM\B5737_pmp.pmp-02.dgn gmc:lin



APPROVED:
 DATE: 1/12/2022

SEAL

**DOCUMENT NOT CONSIDERED FINAL
UNLESS ALL SIGNATURES COMPLETED**

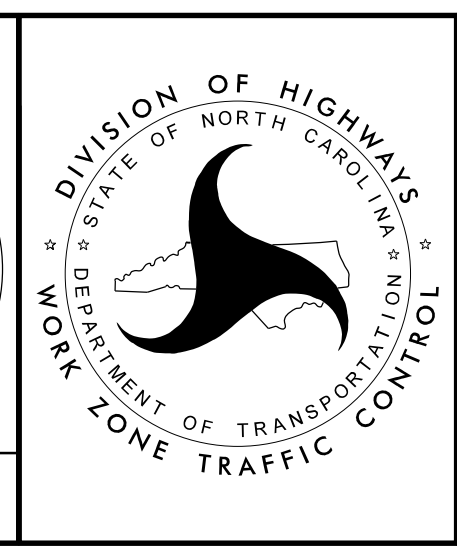

**FINAL PAVEMENT
MARKING PLANS**