


| | | |
|--|---|---|
| SIGN NUMBER: 301 TYPE: D QUANTITY: 1 SIGN WIDTH: 5'-6" HEIGHT: 2'-6" TOTAL AREA: 13.75 Sq.Ft. BORDER TYPE: Reflective RECESS: 0.00" WIDTH: 0.75" RADII: 2.25" NO. Z BARS: LENGTH: | BACKG COLOR: Green COPY COLOR: White SYMBOL X Y WID HT Arrow Type D 9.5 17.5 6 9 Arrow Type D 51 4.8 6 9 MAT'L: 0.125" (3.2 mm) ALUMINUM | DESIGN BY: Z LIU PROJECT ID: B-5737 CHECKED BY: G MODLIN LOCATION: SR 3003/W MEADOW RD December 16, 2021 DIV: 07 |
|--|---|---|




USE NOTES: 1,2
1. Legend and border (except those that are colored black) shall be direct applied Grade C sheeting.
2. Background shall be Grade C reflective sheeting.

Spacing Factor is 1 unless specified otherwise

| Letter spacings are to start of next letter | | | | | | | | | | | Series/Size | | | |
|---|-----|-----|-----|-----|-----|-----|-----|-----|-----|-----|-------------|----------|----------|-----|
| | | | | | | | | | | | Text Length | | | |
| | R | e | i | d | s | v | i | l | i | e | | D 2000/6 | | |
| 24.5 | 4.6 | 4.2 | 1.8 | 4.3 | 3.1 | 4.9 | 1.9 | 1.9 | 1.8 | 3.5 | 9.5 | 4.5 | | |
| | M | a | r | t | i | n | s | v | i | l | e | | D 2000/6 | |
| 6.0 | 5.6 | 4.4 | 2.4 | 3.0 | 2.0 | 4.2 | 3.1 | 4.9 | 2.0 | 2.0 | 1.8 | 3.5 | 21 | 4.5 |

FILENAME: B5737_sign-02 NORTH CAROLINA D.O.T. SIGN DETAIL

| | | |
|---|--|---|
| SIGN NUMBER: 302 TYPE: D QUANTITY: 1 SIGN WIDTH: 5'-6" HEIGHT: 1'-6" TOTAL AREA: 8.25 Sq.Ft. BORDER TYPE: Reflective RECESS: 0.00" WIDTH: 0.75" RADII: 2.25" NO. Z BARS: LENGTH: | BACKG COLOR: Green COPY COLOR: White SYMBOL X Y WID HT Arrow Type D 49 6 6 9 MAT'L: 0.125" (3.2 mm) ALUMINUM | DESIGN BY: Z LIU PROJECT ID: B-5737 CHECKED BY: G MODLIN LOCATION: SR 3003/W MEADOW RD December 16, 2021 DIV: 07 |
|---|--|---|

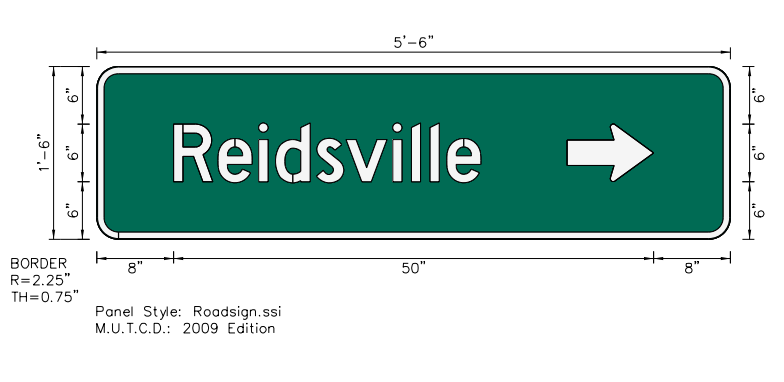


USE NOTES: 1,2
1. Legend and border (except those that are colored black) shall be direct applied Grade C sheeting.
2. Background shall be Grade C reflective sheeting.

Spacing Factor is 1 unless specified otherwise

| Letter spacings are to start of next letter | | | | | | | | | | | Series/Size | |
|---|-----|-----|-----|-----|-----|-----|-----|-----|-----|-----|-------------|----------|
| | | | | | | | | | | | Text Length | |
| | R | e | i | d | s | v | i | l | i | e | | D 2000/6 |
| 8.0 | 4.6 | 4.2 | 1.8 | 4.3 | 3.1 | 4.9 | 1.9 | 1.9 | 1.8 | 3.5 | 26.0 | 4.5 |

FILENAME: B5737_sign-02 NORTH CAROLINA D.O.T. SIGN DETAIL

| | | |
|---|--|---|
| SIGN NUMBER: 303 TYPE: D QUANTITY: 1 SIGN WIDTH: 5'-6" HEIGHT: 1'-6" TOTAL AREA: 8.25 Sq.Ft. BORDER TYPE: Reflective RECESS: 0.00" WIDTH: 0.75" RADII: 2.25" NO. Z BARS: LENGTH: | BACKG COLOR: Green COPY COLOR: White SYMBOL X Y WID HT Arrow Type D 51 6 6 9 MAT'L: 0.125" (3.2 mm) ALUMINUM | DESIGN BY: Z LIU PROJECT ID: B-5737 CHECKED BY: G MODLIN LOCATION: SR 3003/W MEADOW RD December 16, 2021 DIV: 07 |
|---|--|---|

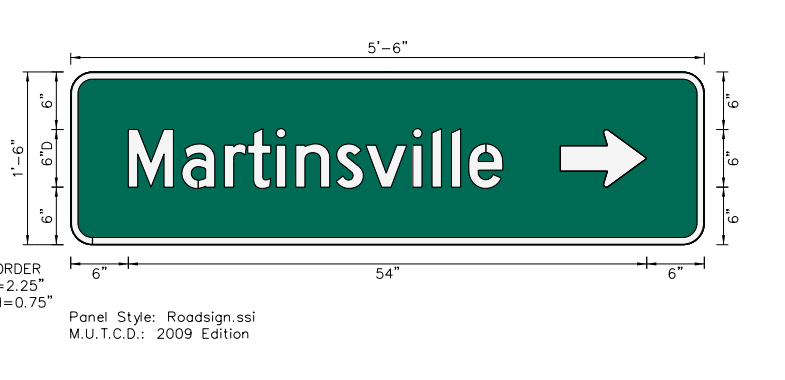


USE NOTES: 1,2
1. Legend and border (except those that are colored black) shall be direct applied Grade C sheeting.
2. Background shall be Grade C reflective sheeting.

Spacing Factor is 1 unless specified otherwise

| Letter spacings are to start of next letter | | | | | | | | | | | Series/Size | | | |
|---|-----|-----|-----|-----|-----|-----|-----|-----|-----|-----|-------------|-----|----------|-----|
| | | | | | | | | | | | Text Length | | | |
| | M | a | r | t | i | n | s | v | i | l | e | | D 2000/6 | |
| 6.0 | 5.6 | 4.4 | 2.4 | 3.0 | 2.0 | 4.2 | 3.1 | 4.9 | 2.0 | 2.0 | 1.8 | 3.5 | 21 | 4.5 |

FILENAME: B5737_sign-02 NORTH CAROLINA D.O.T. SIGN DETAIL

| | | |
|--|--|---|
| SIGN NUMBER: 304 TYPE: D QUANTITY: 1 SIGN WIDTH: 5'-6" HEIGHT: 2'-6" TOTAL AREA: 13.75 Sq.Ft. BORDER TYPE: Reflective RECESS: 0.00" WIDTH: 0.75" RADII: 2.25" NO. Z BARS: LENGTH: | BACKG COLOR: Green COPY COLOR: White SYMBOL X Y WID HT Arrow Type D 7.5 17.8 6 9 Arrow Type D 8.0 4.8 6 9 MAT'L: 0.125" (3.2 mm) ALUMINUM | DESIGN BY: Z LIU PROJECT ID: B-5737 CHECKED BY: G MODLIN LOCATION: SR 3003/W MEADOW RD December 16, 2021 DIV: 07 |
|--|--|---|



USE NOTES: 1,2
1. Legend and border (except those that are colored black) shall be direct applied Grade C sheeting.
2. Background shall be Grade C reflective sheeting.

Spacing Factor is 1 unless specified otherwise


| Letter spacings are to start of next letter | | | | | | | | | | | Series/Size | | | |
|---|-----|-----|-----|-----|-----|-----|-----|-----|-----|-----|-------------|----------|----------|-----|
| | | | | | | | | | | | Text Length | | | |
| | M | a | r | t | i | n | s | v | i | l | e | | D 2000/6 | |
| 19.5 | 5.6 | 4.4 | 2.4 | 3.0 | 2.0 | 4.2 | 3.1 | 4.9 | 2.0 | 2.0 | 1.8 | 3.5 | 7.5 | 4.5 |
| | R | e | i | d | s | v | i | l | i | e | | D 2000/6 | | |
| 26.0 | 4.6 | 4.2 | 1.8 | 4.3 | 3.1 | 4.9 | 1.9 | 1.9 | 1.8 | 3.5 | 8.0 | 4.5 | | |

FILENAME: B5737_sign-02 NORTH CAROLINA D.O.T. SIGN DETAIL

12/22/2021 09:18:00 G:\RA\1001-103\B5737\Traffic\Signing\CADD\Sign Designs\B5737_sign-02.dgn zliu

APPROVED: DATE: 1/12/2022
DocuSigned by: Trent Huffmann
Professional Engineer
Trent E. Huffmann
SEAL 023912

PROPOSED SIGN DESIGN

| | | |
|------------------------|---|-----------|
| SCALE: NTS |  | REVISIONS |
| DATE: OCTOBER 26, 2020 | | |
| DWG. BY: | | |
| DESIGN BY: Z LIU | | |
| REVIEW BY: G MODLIN | | |

CAD FILE