

SIGN NUMBER: 305	BACKG COLOR: Green	DESIGN BY: Z LIU	CHECKED BY: G MODLIN	December 16, 2021	
TYPE: D	COPY COLOR: White	PROJECT ID: B-5737	LOCATION: SR 3003/W MEADOW RD	DIV: 07	
QUANTITY: 1	SYMBOL	X	Y	WID	HT
SIGN WIDTH: 4'-0"	Arrow Type D	8.0	4.5	6	9
HEIGHT: 2'-0"					
TOTAL AREA: 8.0 Sq.Ft.					
BORDER TYPE: Reflective					
RECESS: 0.00"					
WIDTH: 0.75"					
RADII: 2.25"					
NO. Z BARS:	MAT'L: 0.125" (3.2 mm) ALUMINUM				
LENGTH:					

USE NOTES: 1,2

- Legend and border (except those that are colored black) shall be direct applied Grade C sheeting.
- Background shall be Grade C reflective sheeting.


Spacing Factor is 1 unless specified otherwise

LETTER POSITIONS

Letter spacings are to start of next letter											Series/Size	
	I	n	d	u	S	t	r	i	a	l		Text Length
	8.0	2.2	4.4	4.7	4.3	3.0	3.0	3.0	1.8	4.5	1.0	8.0
		A	r	e	a							
	25.0	5.4	2.5	3.7	3.4	8.0						

FILENAME: B5737_sign-02A

NORTH CAROLINA D.O.T. SIGN DETAIL

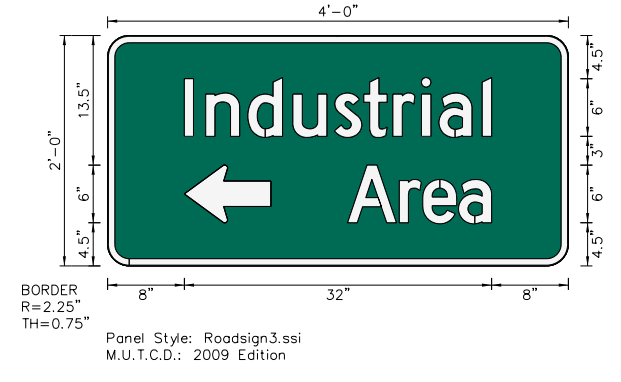

12/22/2021 09:18 AM 1001-103\B5737\Traffic\Signing\CADD\Sign Designs\B5737_sign-02A.dgn zliu

APPROVED:	DATE:	PROPOSED SIGN DESIGN	
DocuSigned by: <i>Trent Huff</i>	1/12/2022		
		SCALE: NTS	
		DATE: OCTOBER 26, 2020	
		DWG. BY:	
		DESIGN BY: Z LIU	
		REVIEW BY: G MODLIN	
		REVISIONS	
		CAD FILE	