


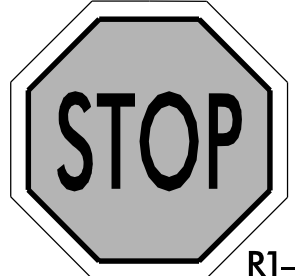


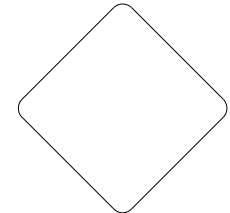
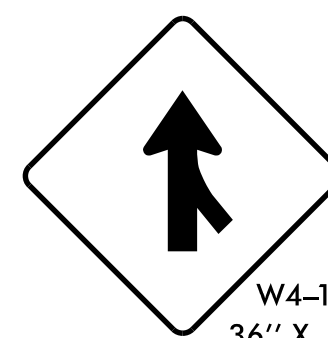
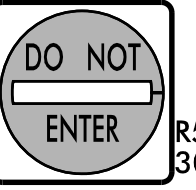

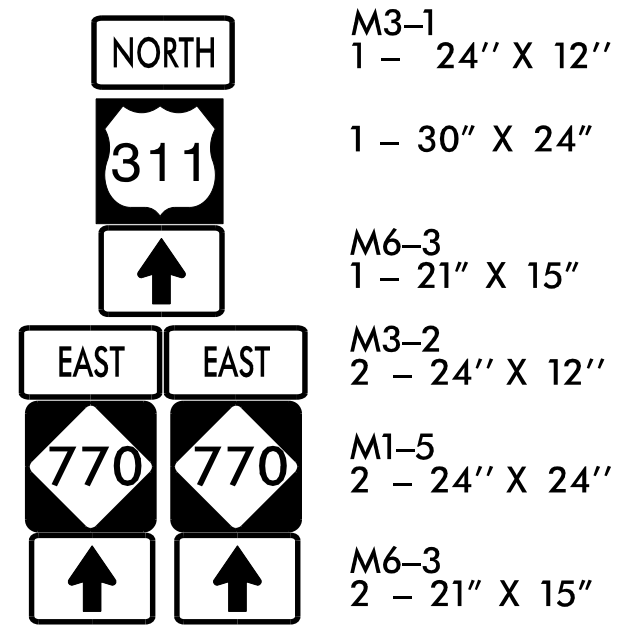
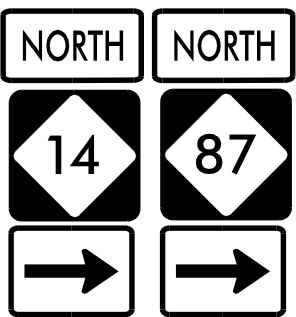
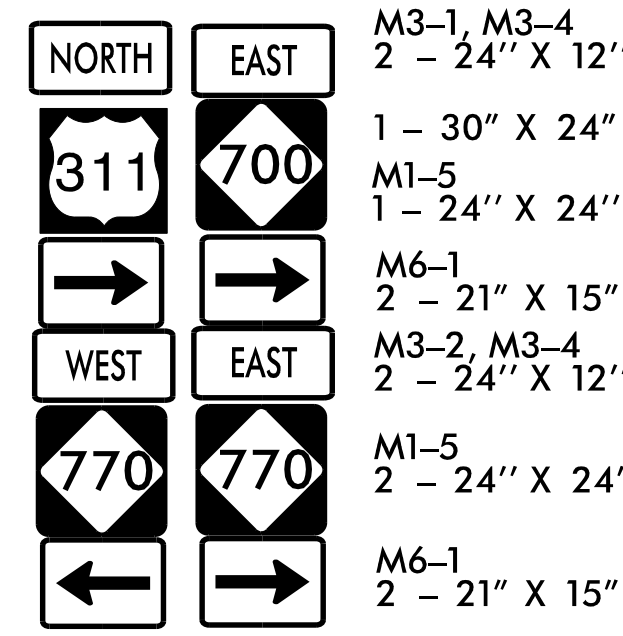
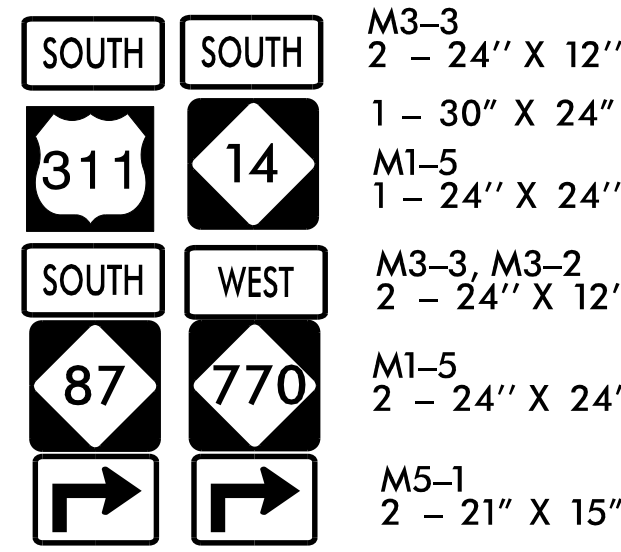

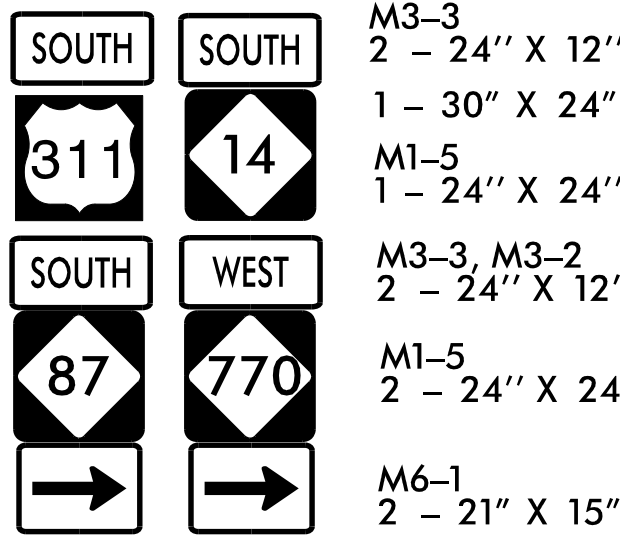
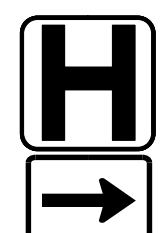

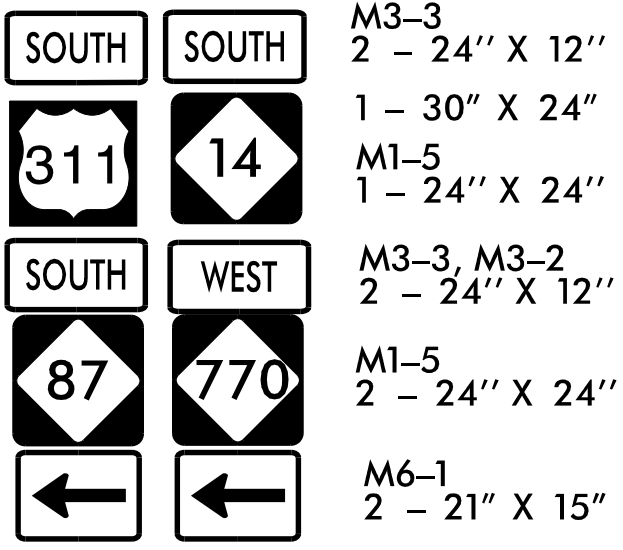
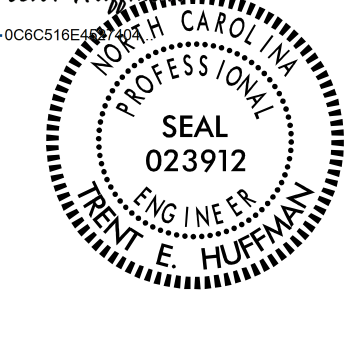


TYPE "E" SIGNS

<p>401 QUANTITY REQ'D 4</p>  <p>R1-1 36" X 36"</p> <p>ONE "U" POST PER SIGN</p>	<p>402 QUANTITY REQ'D 1</p>  <p>R3-7 R 30" X 30"</p> <p>ONE "U" POST PER SIGN</p>	<p>403 QUANTITY REQ'D 1</p>  <p>R6-1 R 36" X 12"</p> <p>ONE "U" POST PER SIGN</p>	<p>404 QUANTITY REQ'D 1</p>  <p>SPEC1 24" X 30"</p> <p>ONE "U" POST PER SIGN</p>	<p>405 QUANTITY REQ'D 1</p>  <p>SPEC2 24" X 24"</p> <p>MOUNT BELOW SIGN 404 IN 1 INSTALLATIONS</p>	<p>406 QUANTITY REQ'D 1</p>  <p>R4-7 24" X 30"</p> <p>MOUNT BEHIND SIGN 401 IN 1 INSTALLATIONS</p>
<p>407 QUANTITY REQ'D 1</p>  <p>OM1-3 24" X 24"</p> <p>MOUNT BELOW SIGN 406 IN 1 INSTALLATIONS</p>	<p>408 QUANTITY REQ'D 1</p>  <p>W4-1R 36" X 36"</p> <p>ONE "U" POST PER SIGN</p>	<p>409 QUANTITY REQ'D 1</p>  <p>R5-1 30" X 30"</p> <p>MOUNT BEHIND SIGN 401 IN 1 INSTALLATIONS</p>	<p>410 QUANTITY REQ'D 2</p>  <p>R5-1 A 36" X 24"</p> <p>ONE "U" POST PER SIGN</p>		

TYPE "F" SIGNS

<p>501</p>  <p>M3-1 1 - 24" X 12"</p> <p>1 - 30" X 24"</p> <p>M6-3 1 - 21" X 15"</p> <p>M3-2 2 - 24" X 12"</p> <p>M1-5 2 - 24" X 24"</p> <p>M6-3 2 - 21" X 15"</p> <p>TWO "U" POST PER SIGN</p>	<p>502 504</p>  <p>M3-1 2 - 24" X 12"</p> <p>M1-5 2 - 24" X 24"</p> <p>M6-1 2 - 21" X 15"</p> <p>502 MOUNT BELOW SIGN 303 IN 1 INSTALLATIONS</p> <p>504 MOUNT BELOW SIGN 301 IN 1 INSTALLATIONS</p>	<p>503</p>  <p>M3-1, M3-4 2 - 24" X 12"</p> <p>1 - 30" X 24"</p> <p>M1-5 1 - 24" X 24"</p> <p>M6-1 2 - 21" X 15"</p> <p>M3-2, M3-4 2 - 24" X 12"</p> <p>M1-5 2 - 24" X 24"</p> <p>M6-1 2 - 21" X 15"</p> <p>TWO "U" POST PER SIGN</p>	<p>505</p>  <p>M3-3 2 - 24" X 12"</p> <p>1 - 30" X 24"</p> <p>M1-5 1 - 24" X 24"</p> <p>M3-3, M3-2 2 - 24" X 12"</p> <p>M1-5 2 - 24" X 24"</p> <p>M5-1 2 - 21" X 15"</p> <p>TWO "U" POST PER SIGN</p>	<p>506</p>  <p>M4-8 B 24" X 12"</p> <p>M1-5 1 - 24" X 24"</p> <p>ONE "U" POST PER SIGN</p>	<p>507</p>  <p>M3-3 2 - 24" X 12"</p> <p>1 - 30" X 24"</p> <p>M1-5 1 - 24" X 24"</p> <p>M3-3, M3-2 2 - 24" X 12"</p> <p>M1-5 2 - 24" X 24"</p> <p>M6-1 2 - 21" X 15"</p> <p>TWO "U" POST PER SIGN</p>
<p>508</p>  <p>D9-2 1 - 24" X 24"</p> <p>M6-1 1 - 21" X 15"</p> <p>MOUNT BELOW SIGN 302 IN 1 INSTALLATIONS</p>	<p>509</p>  <p>M3-1 2 - 24" X 12"</p> <p>M1-5 2 - 24" X 24"</p> <p>M5-1 2 - 21" X 15"</p> <p>TWO "U" POST PER SIGN</p>	<p>510</p>  <p>M3-3 2 - 24" X 12"</p> <p>1 - 30" X 24"</p> <p>M1-5 1 - 24" X 24"</p> <p>M3-3, M3-2 2 - 24" X 12"</p> <p>M1-5 2 - 24" X 24"</p> <p>M6-1 2 - 21" X 15"</p> <p>TWO "U" POST PER SIGN</p>			

APPROVED:	DATE:	TYPE "E" SIGNS AND TYPE "F" SIGNS	
DocuSigned by: Trent Huff 02C516E56E...	1/12/2022		
SCALE: NTS			REVISIONS
DATE: APRIL 21, 2020			
DWG. BY:			
DESIGN BY: Z LIU			
REVIEW BY: G MODLIN			CAD FILE

12/17/2021 0:54:00 PM G:\RA\1001-103\B5737\Traffic\Signing\CADD\Sign Designs\B5737_sign-03.dgn gmodlin