

09/20/08/95

TIP PROJECT: B-5737


STATE OF NORTH CAROLINA
DIVISION OF HIGHWAYS

T.I.P. NO.	SHEET NO.
B-5737	UC-1

UTILITY CONSTRUCTION PLANS ROCKINGHAM COUNTY


LOCATION: REPLACE BRIDGE NO. 108 OVER US 311/NC 14/NC 87/NC 770
ON US 311/NC 700/NC 770, SR 3003 (W. MEADOW RD)

TYPE OF WORK: UTILITY CONSTRUCTION

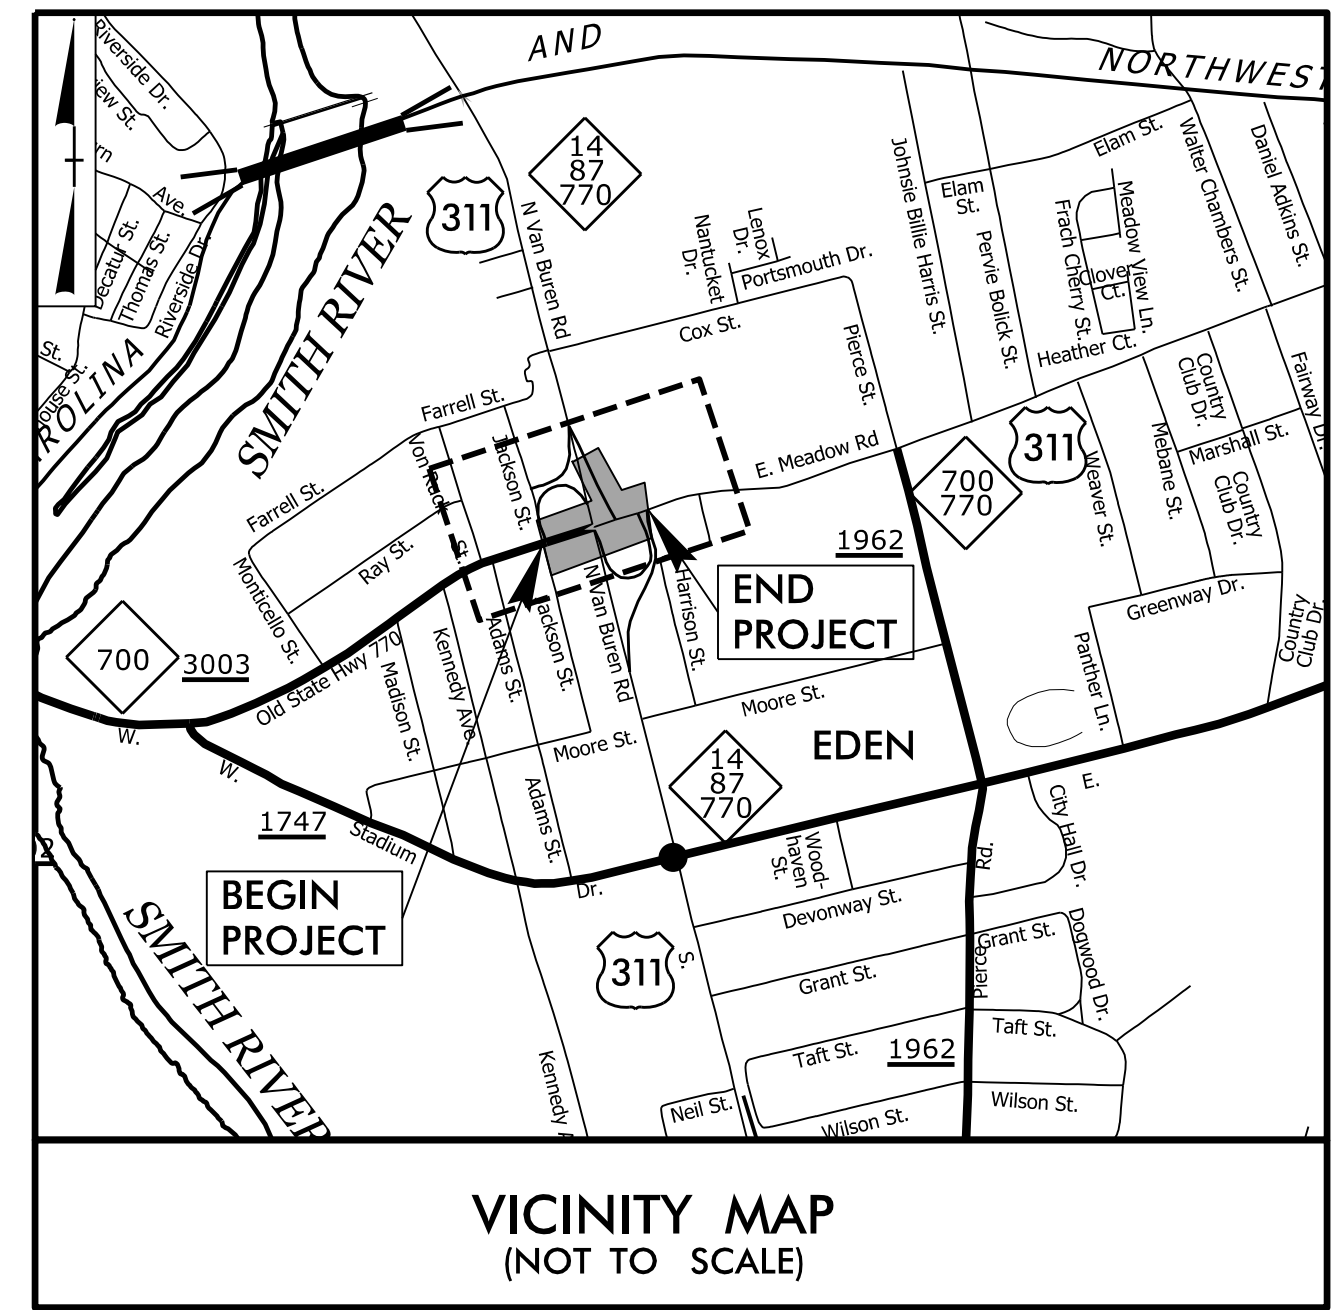


VICINITY MAP
(NOT TO SCALE)

BEGIN STATE TIP PROJECT B-5737
-L- STA 17+00.00

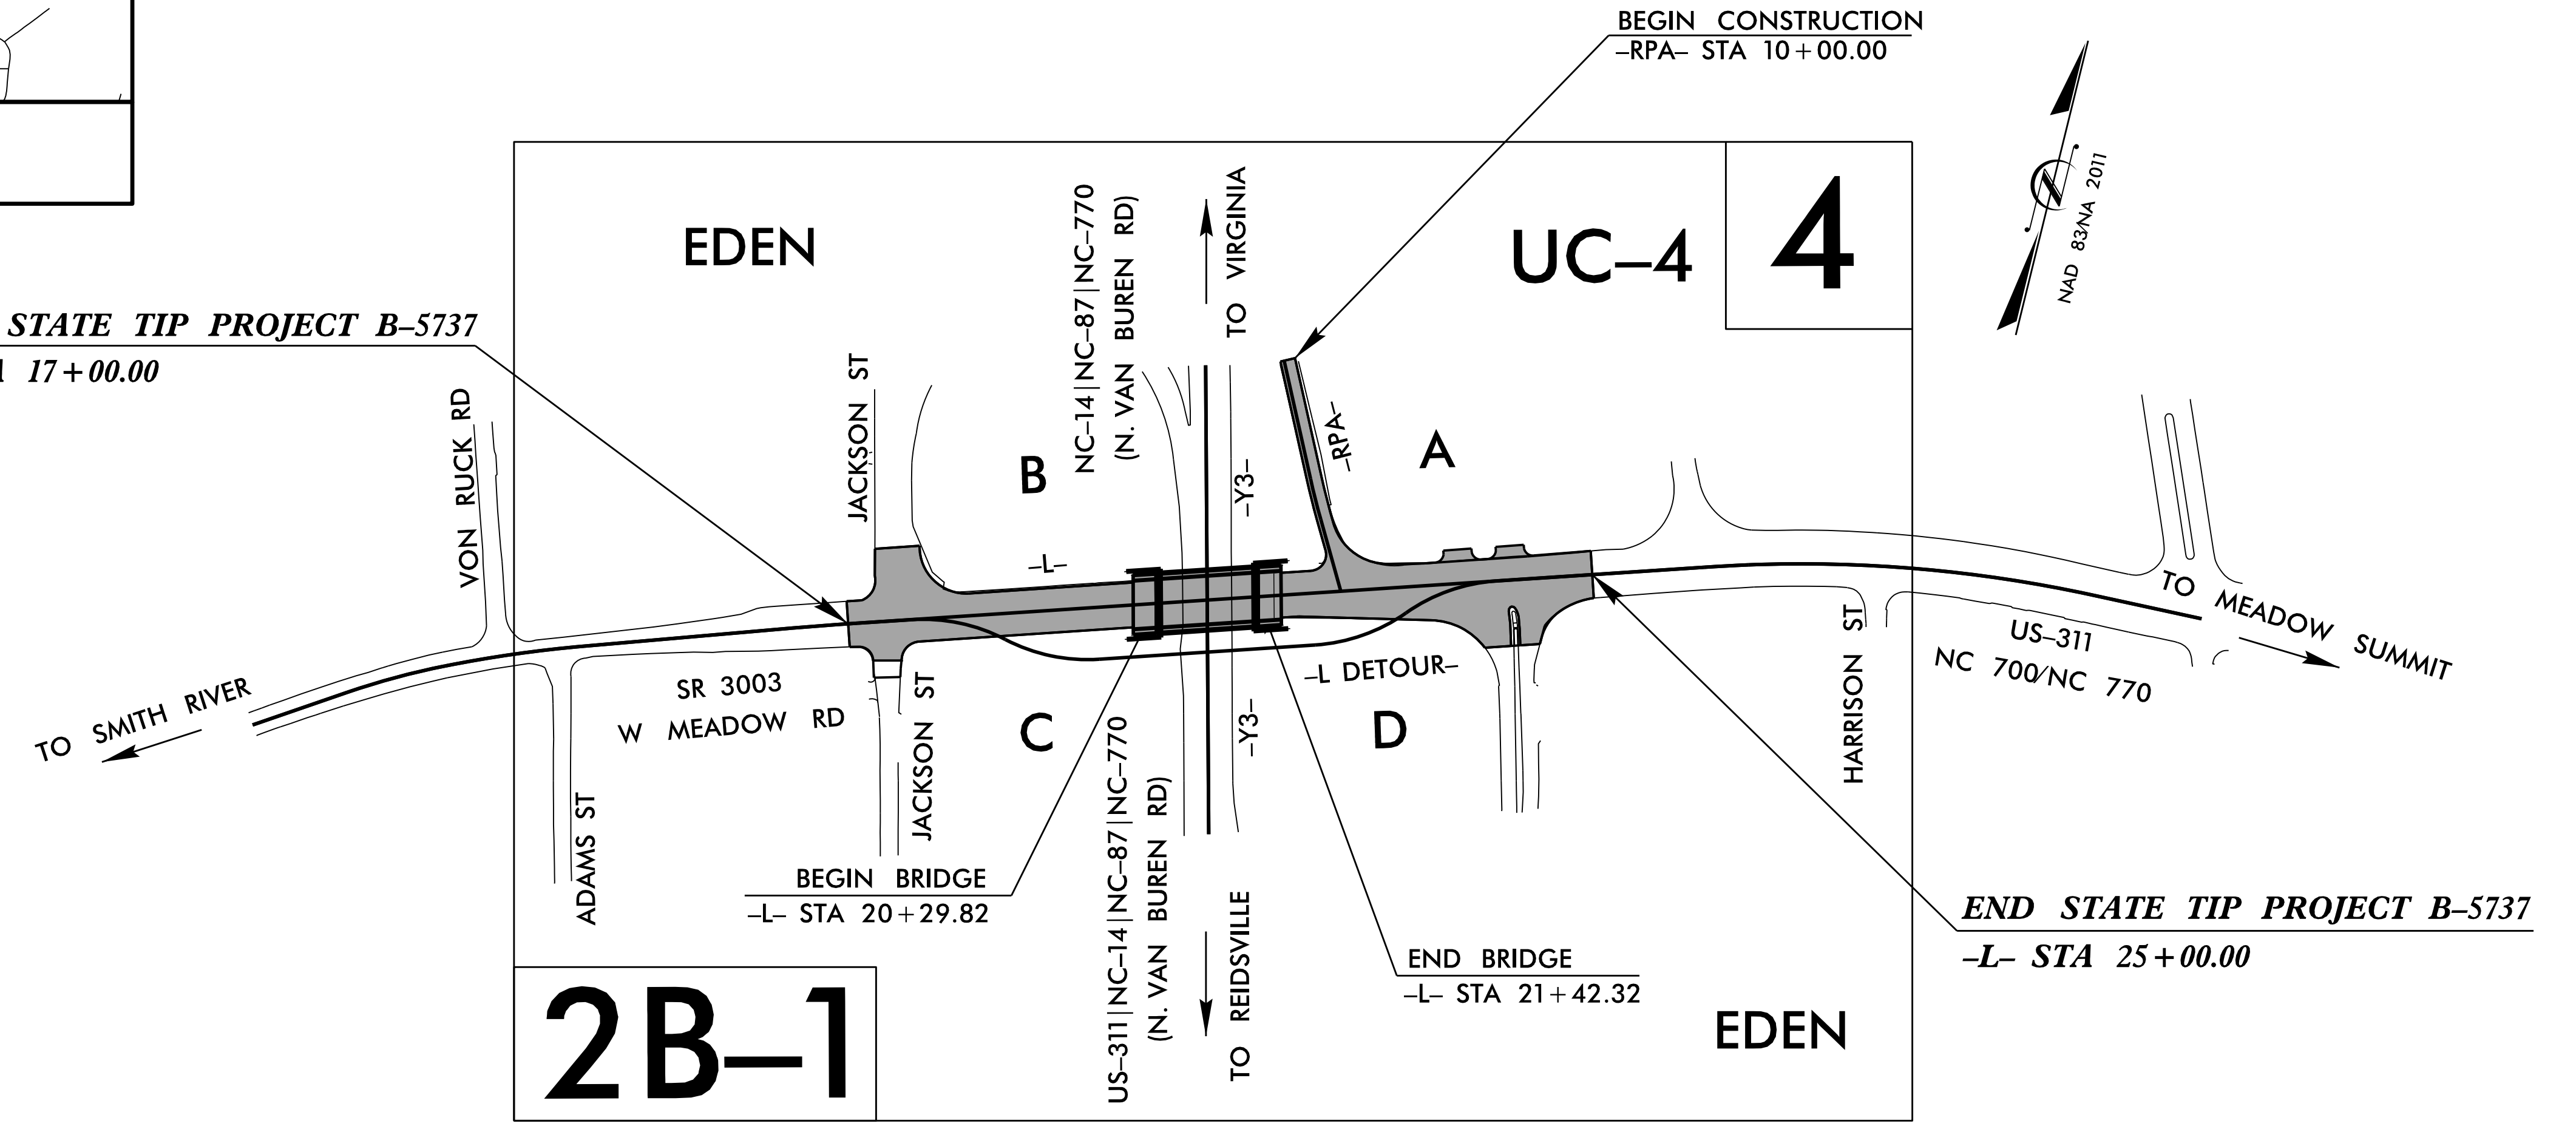

DOCUMENT NOT CONSIDERED FINAL
UNLESS ALL SIGNATURES COMPLETED

GRAPHIC SCALES

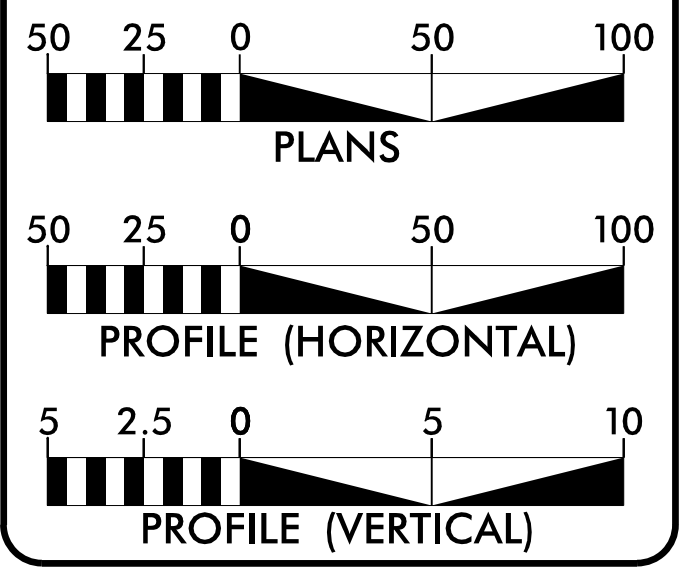

INDEX OF SHEETS

SHEET NO.:	DESCRIPTION:
UC-1	TITLE SHEET
UC-2	UTILITY SYMBOLOGY
UC-3	NOTES
UC-3A	DETAILS
UC-4	UTILITY CONSTRUCTION SHEET
UC-5	PROFILE SHEET

WATER AND SEWER OWNERS ON PROJECT


- A) WATER - CITY OF EDEN
- B) SEWER - CITY OF EDEN

PREPARED IN THE OFFICE OF:

DAVIS • MARTIN • POWELL 
ENGINEERS & SURVEYORS
6415 OLD PLANK RD., HIGH POINT, NC 27265
PHONE: (336)896-4821 FAX: (336)896-4458
WWW.DMP-INC.COM LICENSE: F-0245

- Andy Larrick, P.E. CONSULTANT CONTACT #1
- Steve McKee, P.E. CONSULTANT CONTACT #2
- Ralph Lowe CONSULTANT CONTACT #3

SEAL

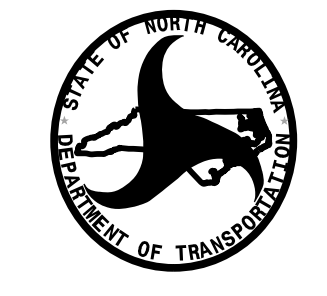

DIVISION OF HIGHWAYS
UTILITIES UNIT
1555 MAIL SERVICE CENTER
RALEIGH, NC 27699-1555
PHONE (919) 707-6690
FAX (919) 250-4151

- Amy York CENTRAL UTILITIES MANAGER
- Ali Kouchehi, PE REGIONAL UTILITIES ENGINEER
- Jon Loughry SENIOR UTILITIES ENGINEER
- Dayton Martin REGIONAL UTILITY COORDINATOR
- Tanga Sampson SENIOR UTILITY COORDINATOR

\$\$\$\$\$ SYSTEM \$\$\$\$\$\$
\$\$\$\$\$ DGN \$\$\$\$\$\$
\$\$\$\$\$ USER NAME \$\$\$\$\$\$