


5/14/99

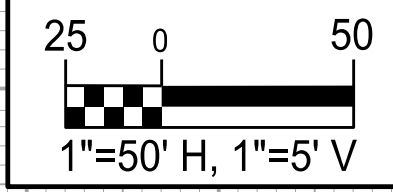


PROJECT REFERENCE NO. B-5737	SHEET NO. UC-5
DESIGNED BY: DMP	
DRAWN BY: DMP	
CHECKED BY: DMP	
APPROVED BY:	
REVISED:	
NORTH CAROLINA DEPARTMENT OF TRANSPORTATION 12/4/2023	
UTILITIES ENGINEERING SEC. PHONE: (919) 707-6690 FAX: (919) 250-4151	UTILITY CONSTRUCTION PLANS ONLY

UTILITY CONSTRUCTION


**DOCUMENT NOT CONSIDERED FINAL
UNLESS ALL SIGNATURES COMPLETED**

REVISIONS

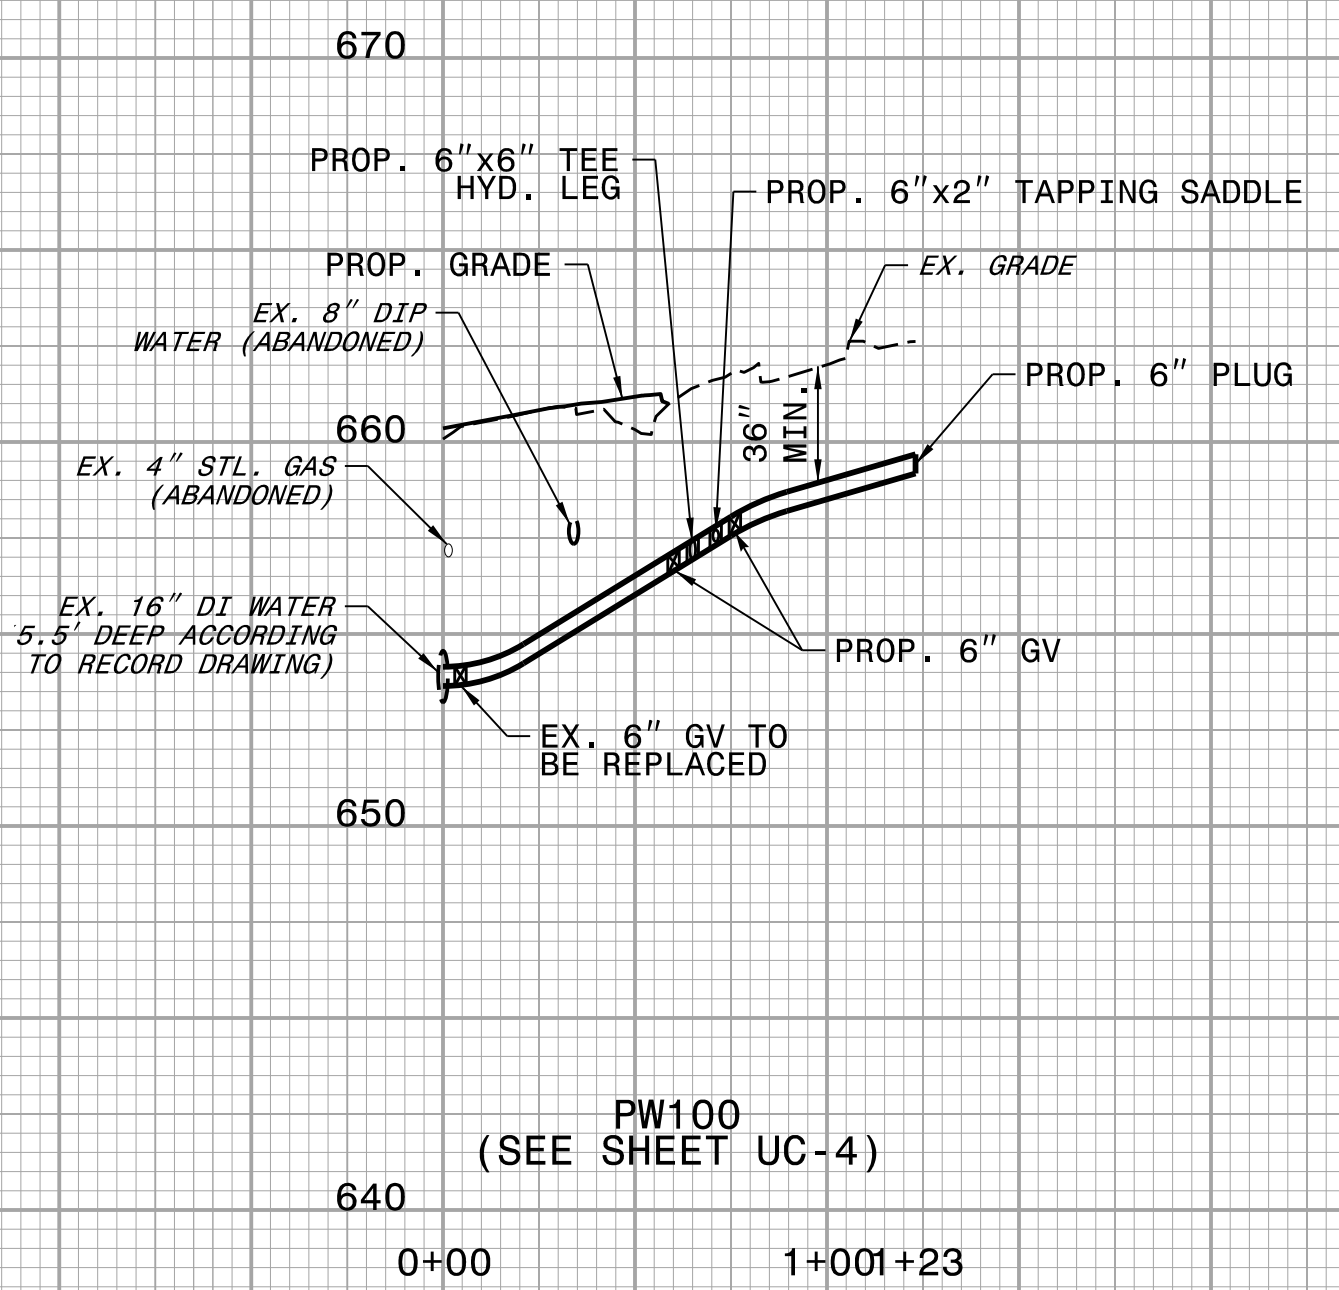

PW100
(SEE SHEET UC-4)

640 0+00 1+001+23

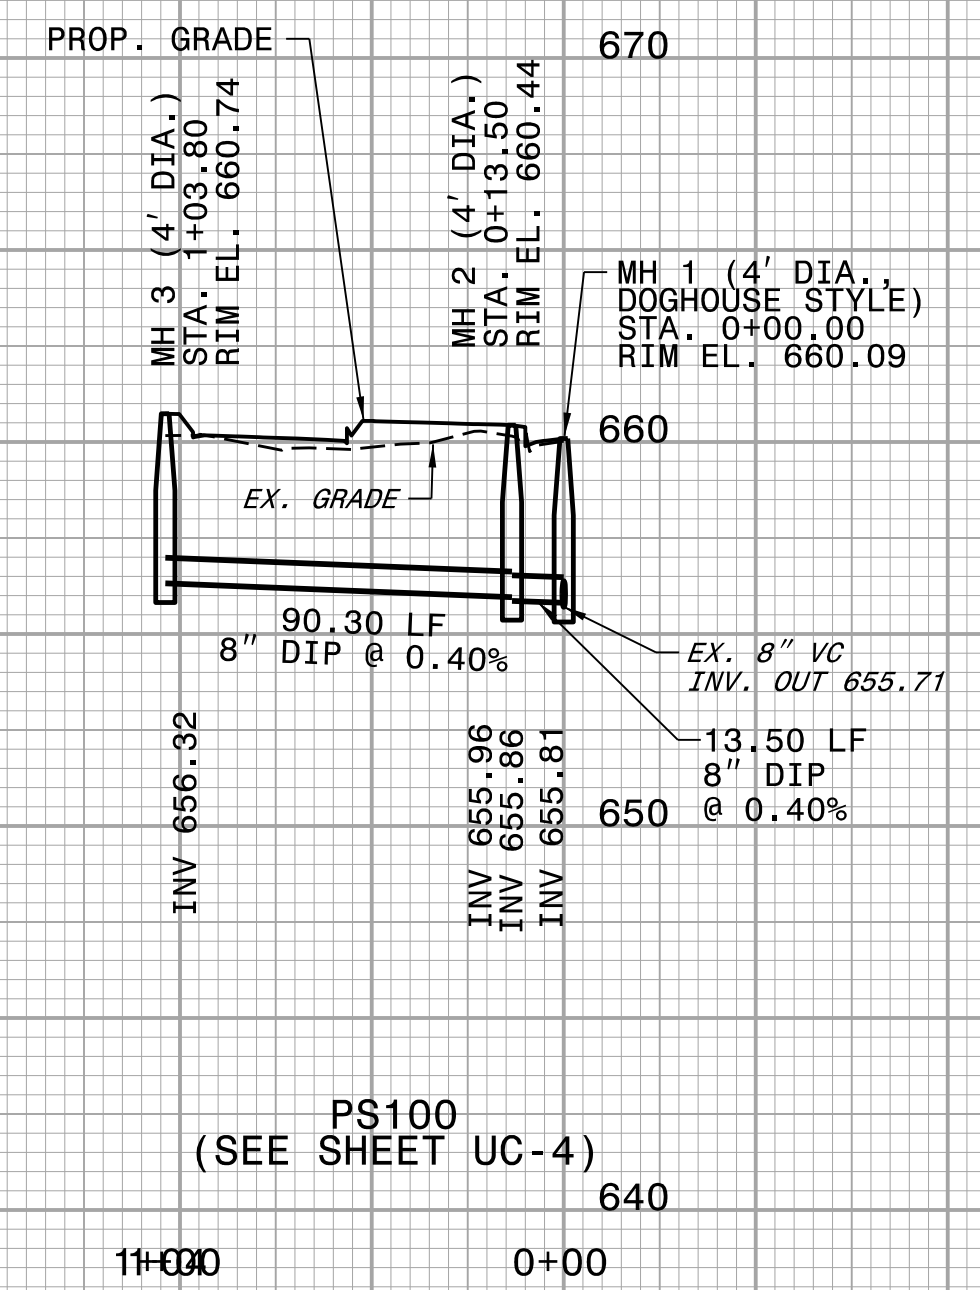

PS100
(SEE SHEET UC-4)

640 1+000 0+00