
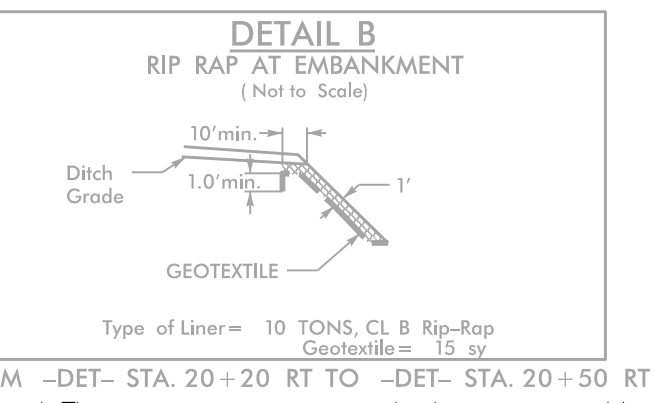
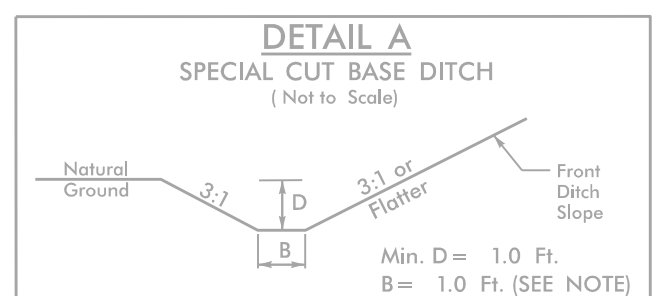
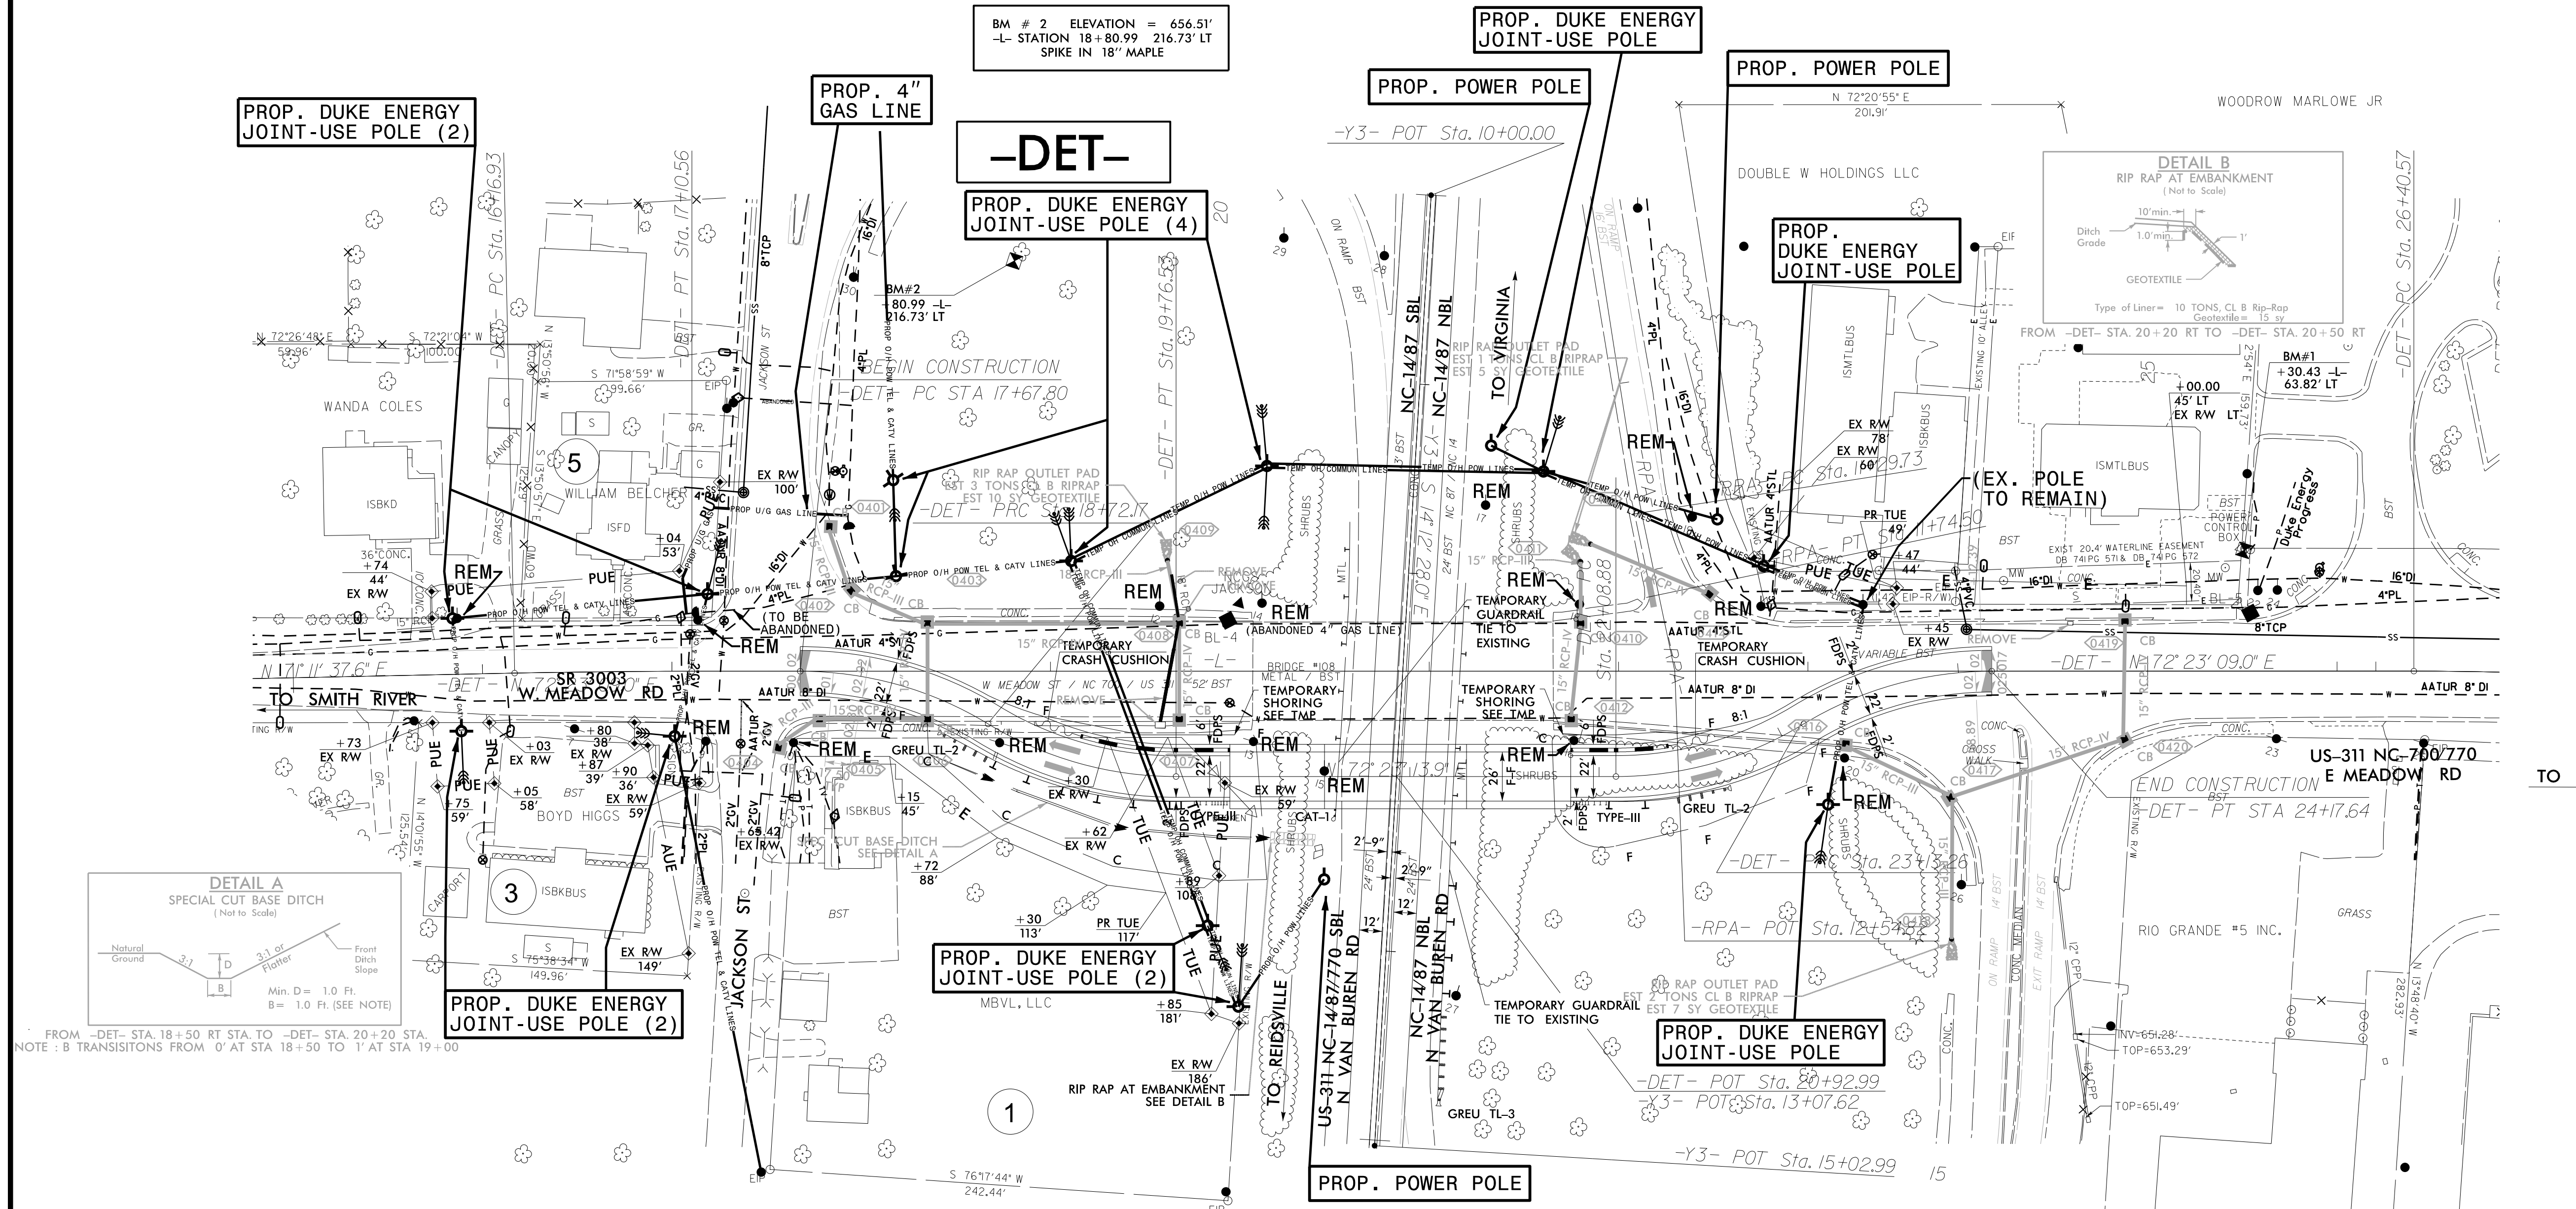


UTILITIES BY OTHERS

ALL PROPOSED UTILITY WORK SHOWN ON THIS SHEET WILL BE DONE BY OTHERS. NO PAYMENT WILL BE MADE TO THE CONTRACTOR FOR PROPOSED UTILITY WORK SHOWN ON THIS SHEET.

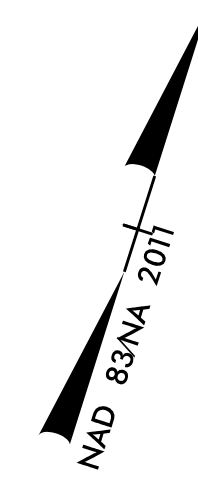

FROM -DET- STA. 18+50 RT STA. TO -DET- STA. 20+20 STA. NOTE : B TRANSITIONS FROM 0' AT STA. 18+50 TO 1' AT STA. 19+00

THIS SHEET DEPICTS TEMPORARY RELOCATIONS OF OVERHEAD AND UNDERGROUND UTILITY LINES THAT WILL BE PERFORMED PRIOR TO THE DATE OF AVAILABILITY.

5/14/2011