


UTILITIES BY OTHERS

ALL PROPOSED UTILITY WORK SHOWN ON THIS SHEET WILL BE DONE BY OTHERS. NO PAYMENT WILL BE MADE TO THE CONTRACTOR FOR PROPOSED UTILITY WORK SHOWN ON THIS SHEET.

THIS SHEET DEPICTS PERMANENT RELOCATIONS OF OVERHEAD AND UNDERGROUND UTILITY LINES THAT WILL BE PERFORMED AFTER BRIDGE AND ROADWAY CONSTRUCTION HAS BEEN COMPLETED.

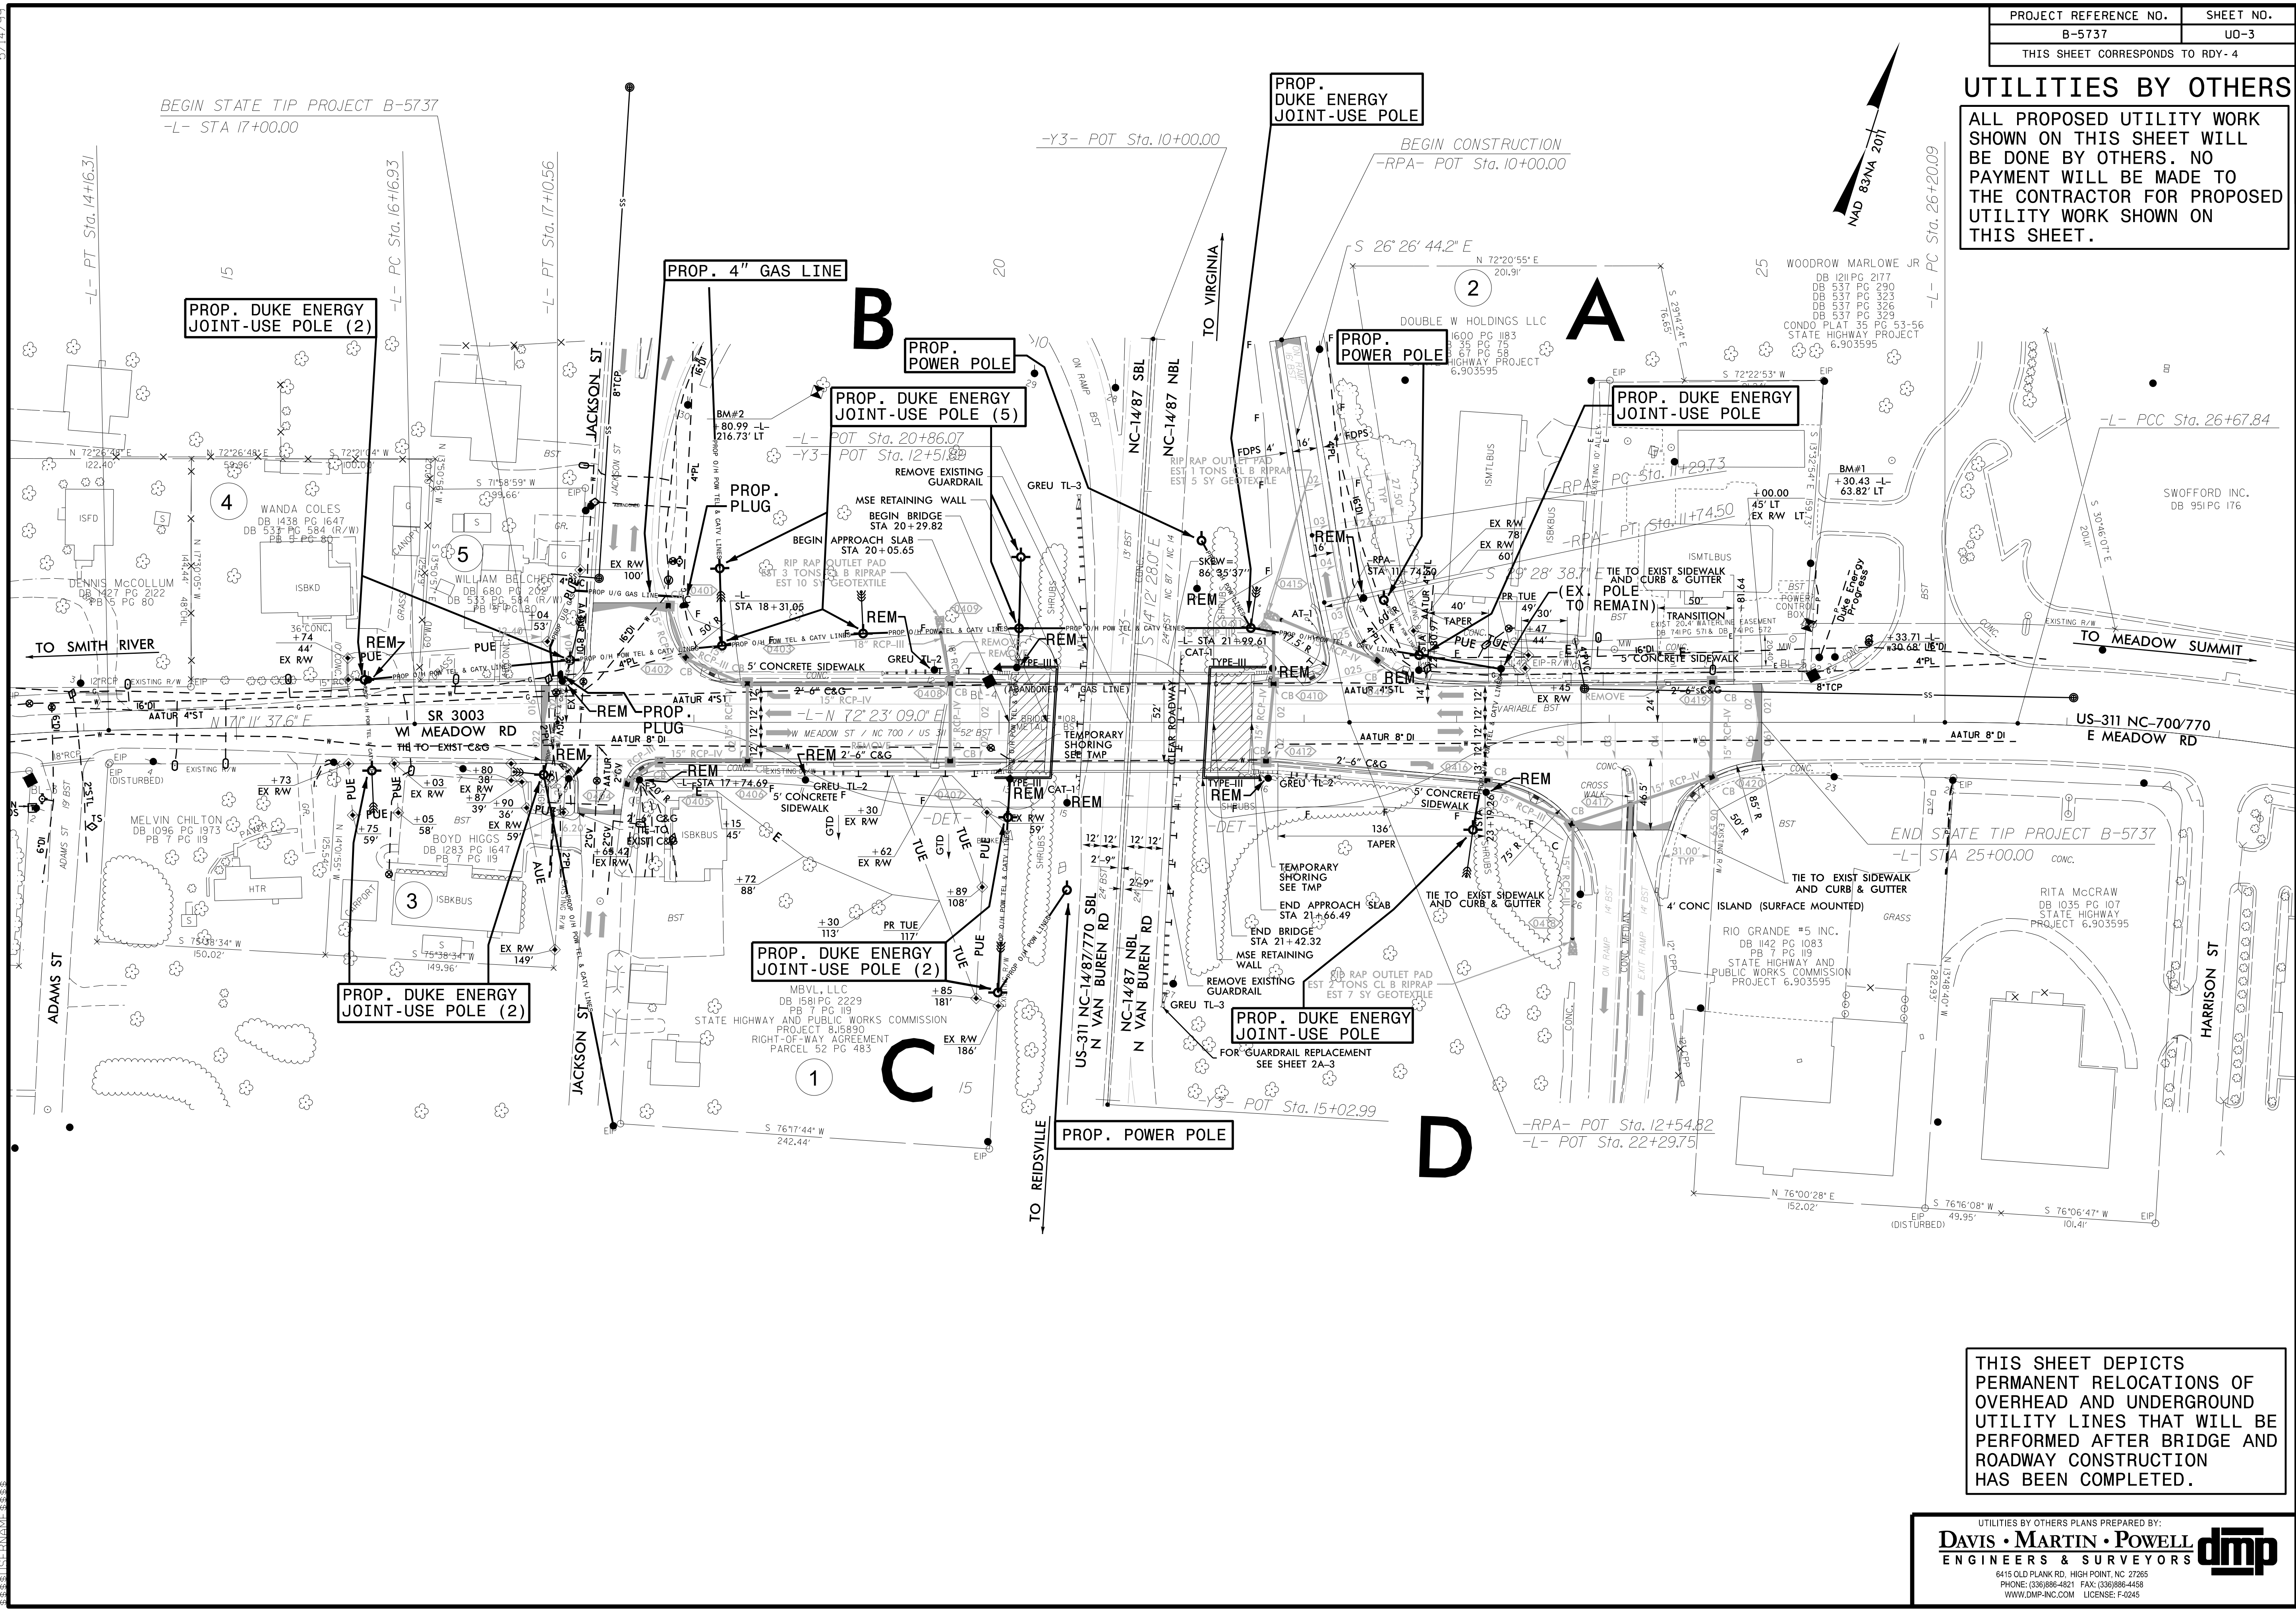

5/14/2019
 PROJECT B-5737
 SHEET UD-3
 THIS SHEET CORRESPONDS TO RDY-4
 ALL PROPOSED UTILITY WORK SHOWN ON THIS SHEET WILL BE DONE BY OTHERS. NO PAYMENT WILL BE MADE TO THE CONTRACTOR FOR PROPOSED UTILITY WORK SHOWN ON THIS SHEET.
 THIS SHEET DEPICTS PERMANENT RELOCATIONS OF OVERHEAD AND UNDERGROUND UTILITY LINES THAT WILL BE PERFORMED AFTER BRIDGE AND ROADWAY CONSTRUCTION HAS BEEN COMPLETED.
 UTILITIES BY OTHERS PLANS PREPARED BY:
DAVIS • MARTIN • POWELL
 ENGINEERS & SURVEYORS **dmp**
 6415 OLD PLANK RD, HIGH POINT, NC 27265
 PHONE: (336)886-4821 FAX: (336)886-4458
 WWW.DMP-INC.COM LICENSE: F-0245