


6/23/16

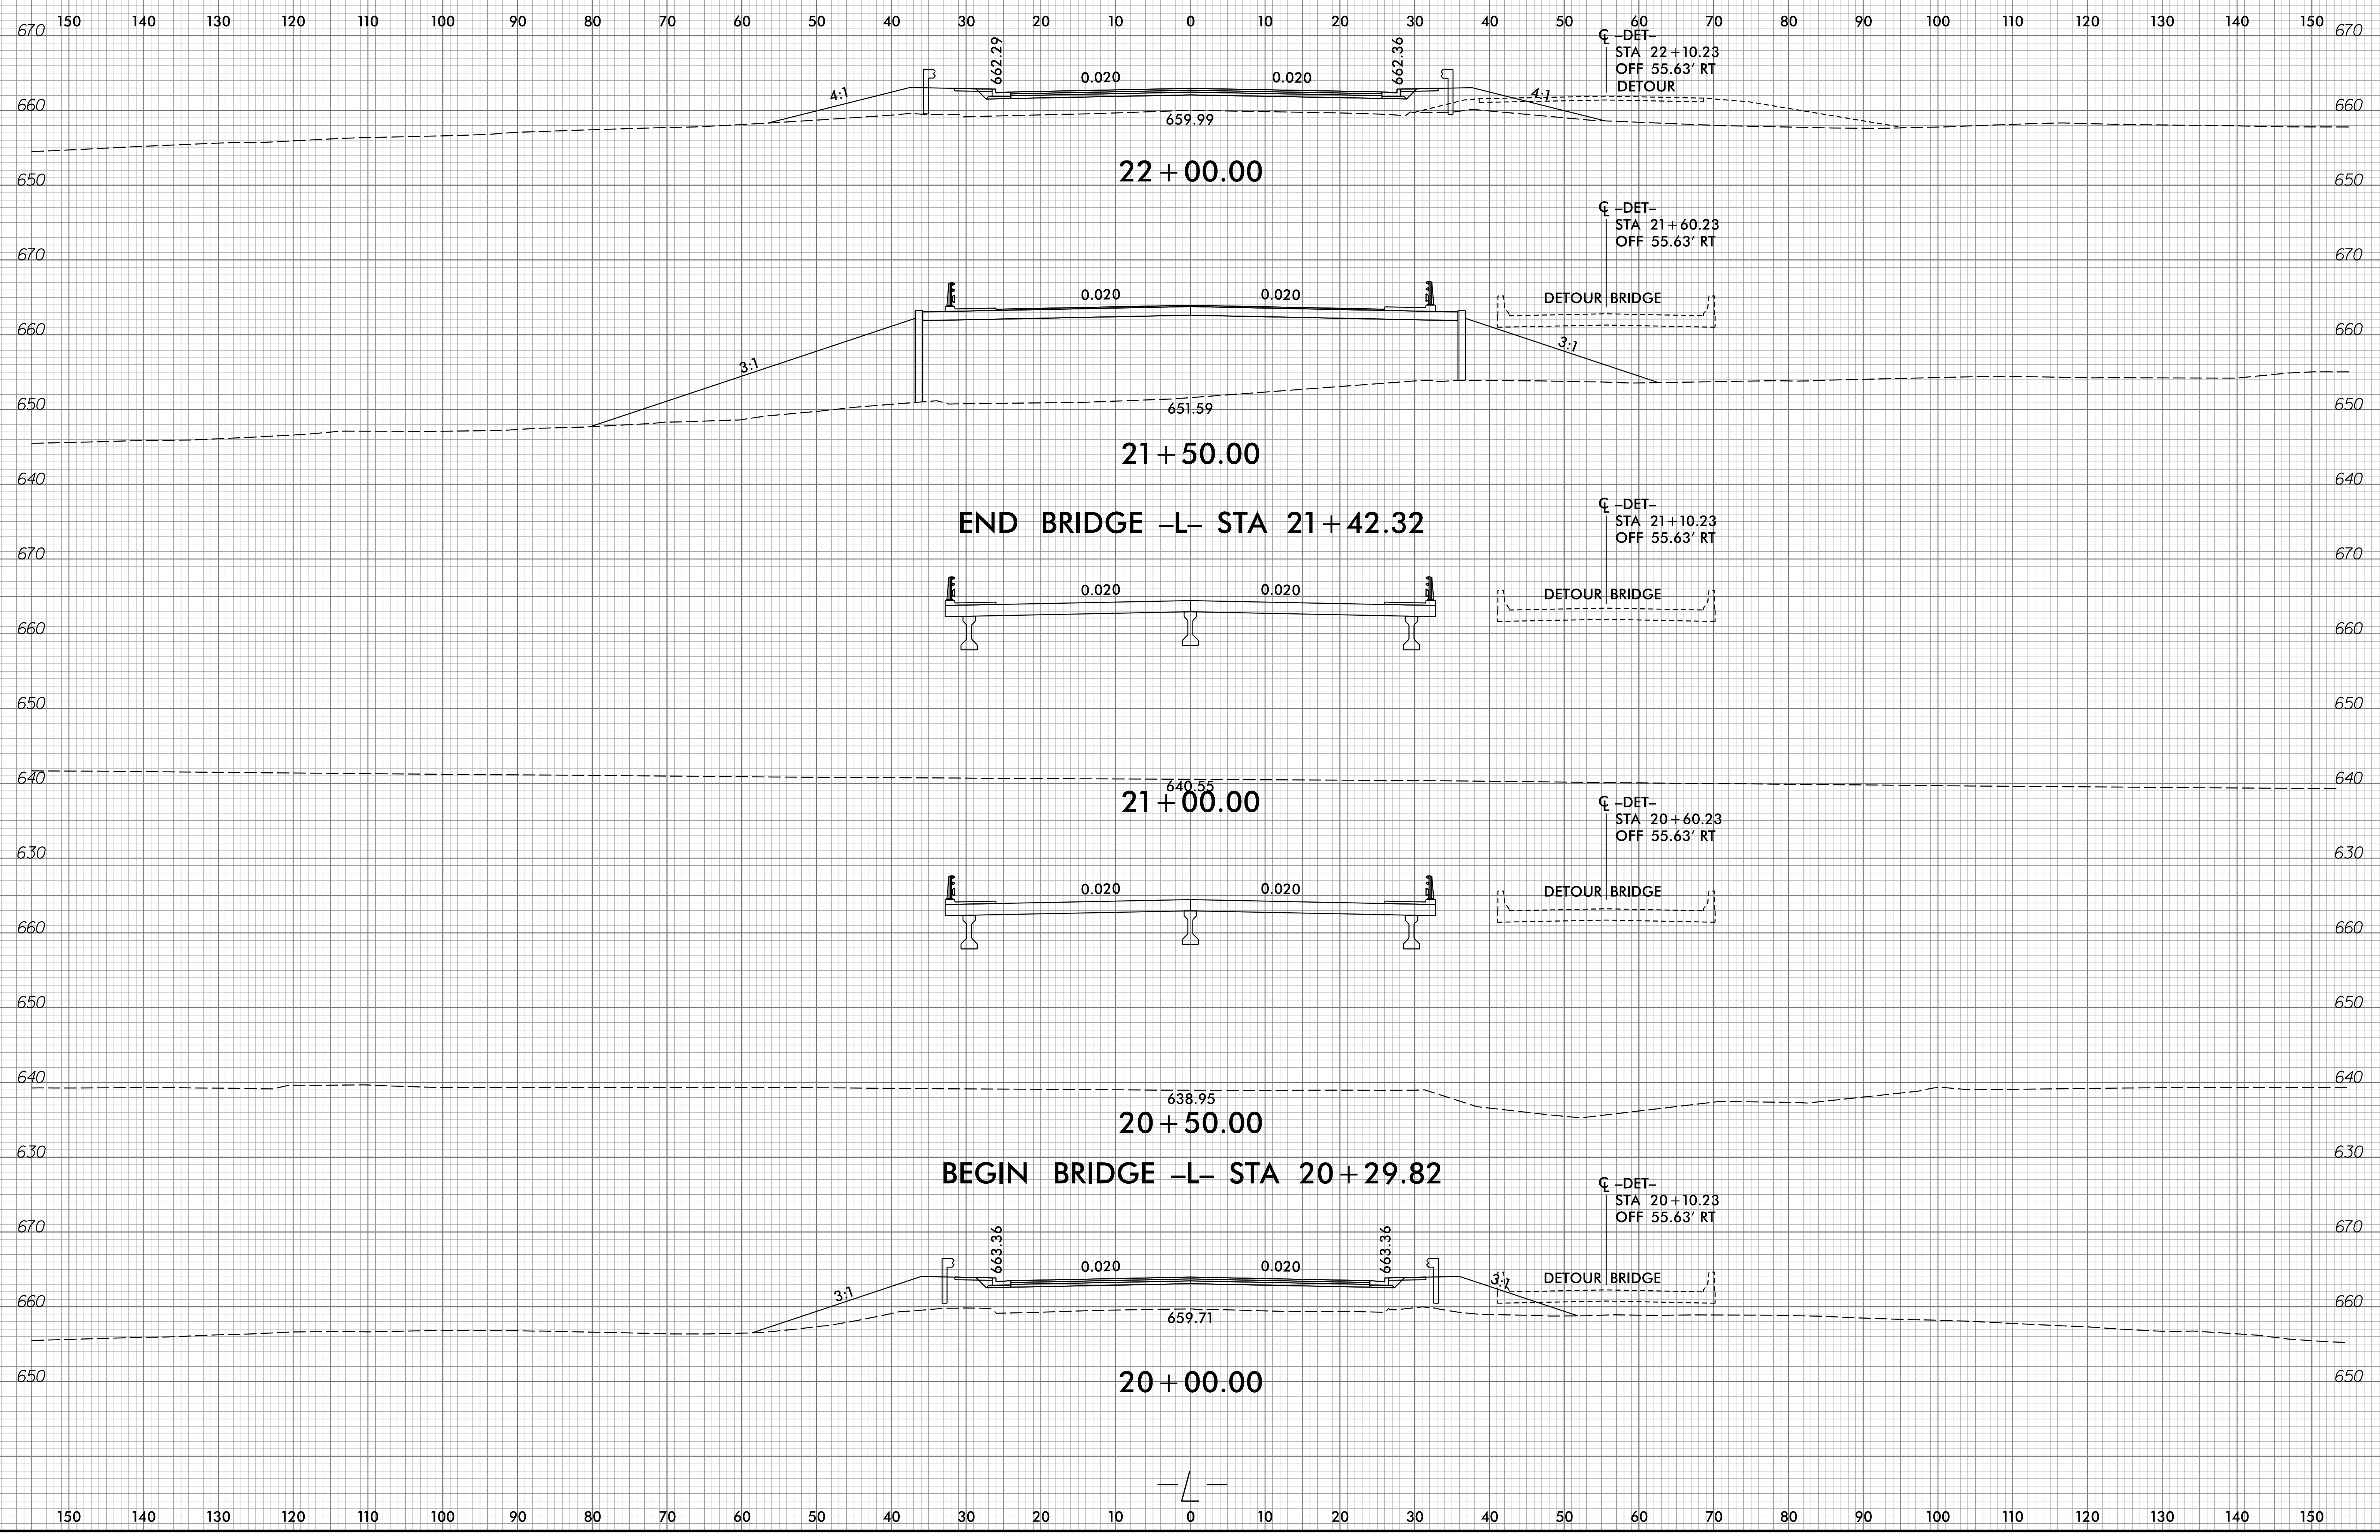

\\s02021\01\0011-103\B5737\Roadway\XSC\B5737_xpl.L.dgn
gmod.lin