

09/08/99  
 SYSTEM\$\$\$\$  
 DGN\$\$\$\$  
 USERNAME\$\$\$\$

**TIP PROJECT: B-5737**

STATE OF NORTH CAROLINA  
DIVISION OF HIGHWAYS


**UTILITIES BY OTHERS PLANS  
ROCKINGHAM COUNTY**

T.I.P. NO.	SHEET NO.
B-5737	UO-1


NOTE:  
ALL UTILITY WORK SHOWN ON THIS SHEET IS DONE BY OTHERS.  
NO PAYMENT WILL BE MADE TO THE CONTRACTOR FOR UTILITY WORK SHOWN ON THIS SHEET.

**LOCATION: REPLACE BRIDGE NO.108 OVER US 311/NC 14/NC 87/NC 770  
ON US 311/NC 700/NC 770, SR 3003 (W. MEADOW RD)**


**TYPE OF WORK: UTILITIES BY OTHERS**

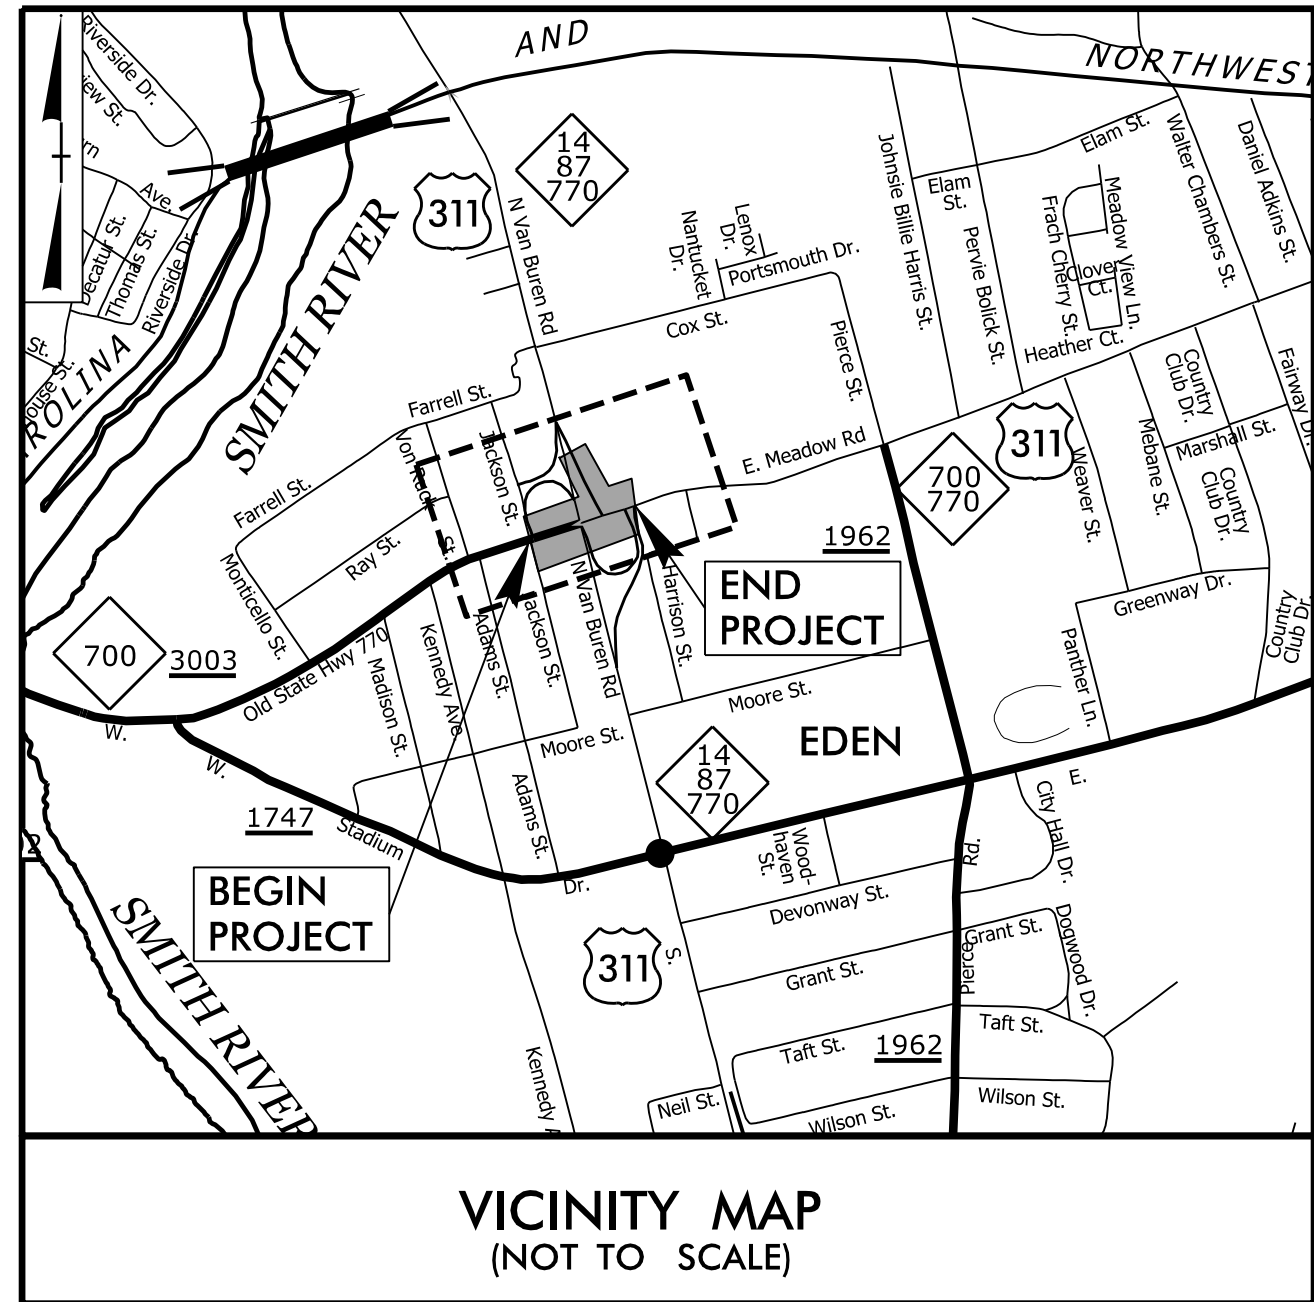

**BEGIN STATE TIP PROJECT B-5737  
-L- STA 17+00.00**

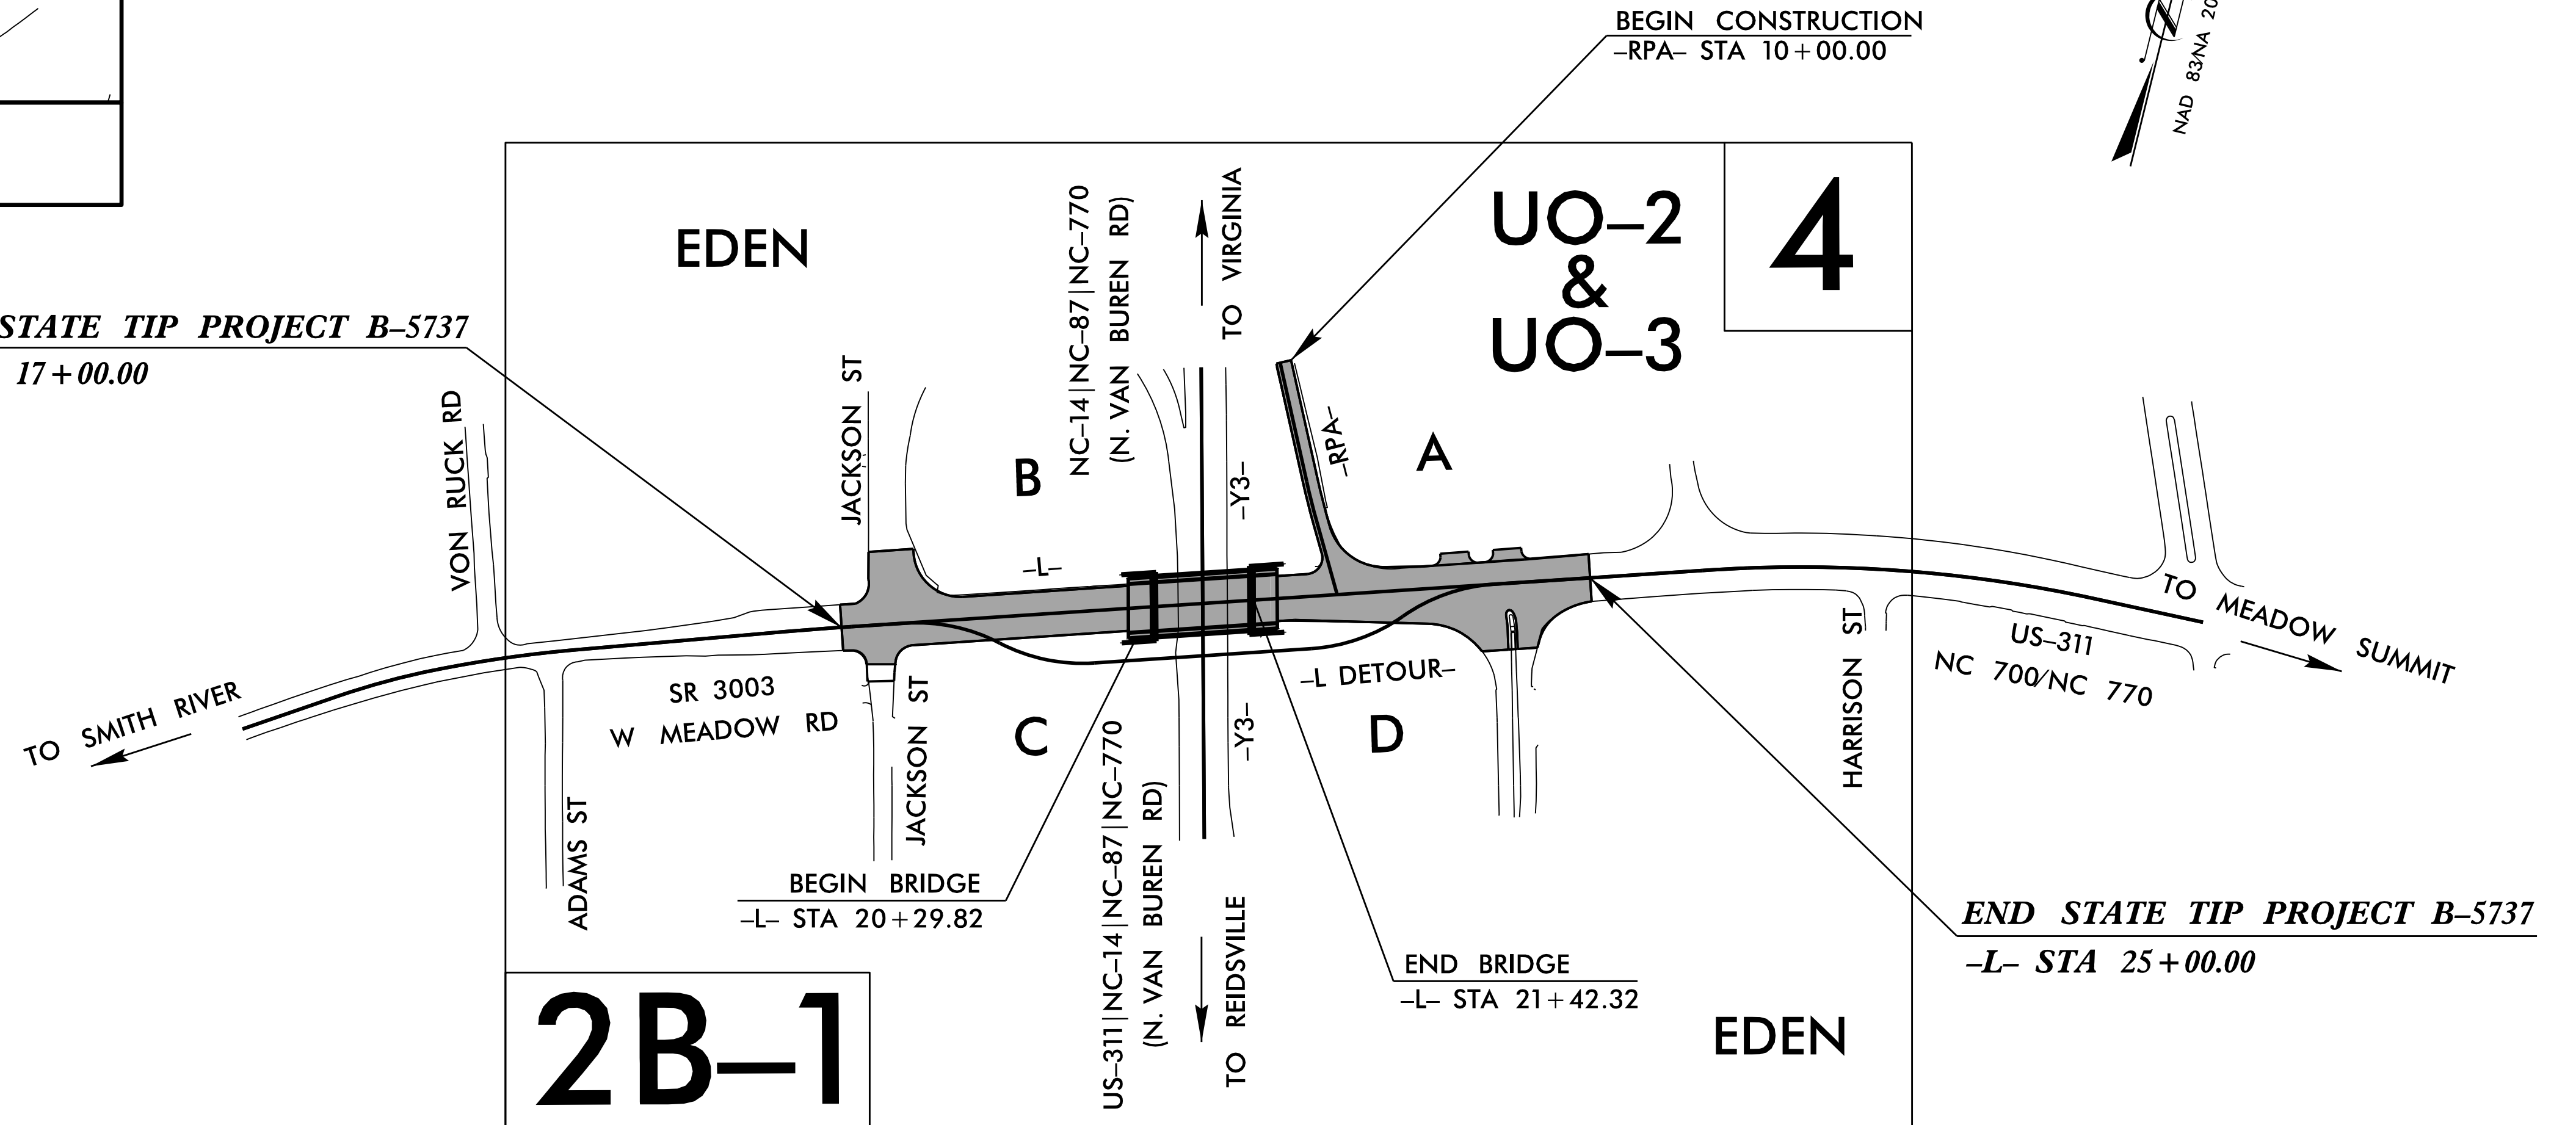

**GRAPHIC SCALES**

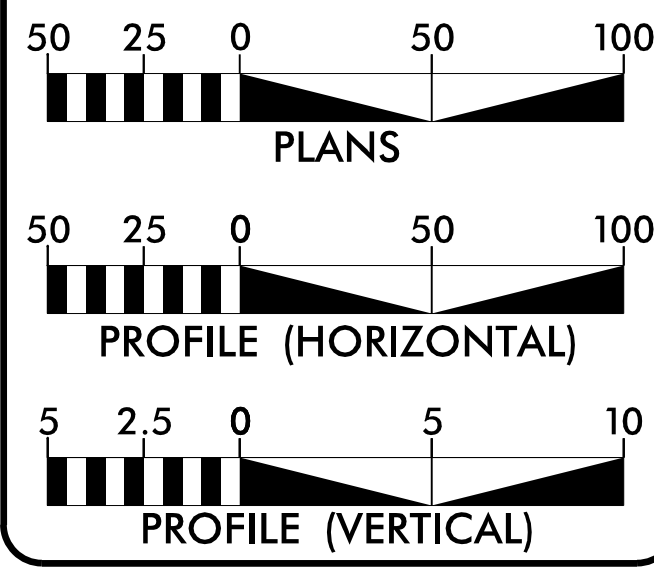

**INDEX OF SHEETS**

SHEET NO.:	DESCRIPTION:
UO-1	TITLE SHEET
UO-2 - UO-3	UO PLAN SHEETS


**UTILITIES OWNERS WITH CONFLICTS**

- A) POWER (DISTRIBUTION) - DUKE ENERGY
- B) GAS - PIEDMONT NATURAL GAS
- C) COMMUNICATIONS - SPECTRUM
- D) COMMUNICATIONS - CENTURYLINK

PREPARED IN THE OFFICE OF:

**DAVIS • MARTIN • POWELL**   
ENGINEERS & SURVEYORS  
6415 OLD PLANK RD., HIGH POINT, NC 27265  
PHONE: (336)886-4821 FAX: (336)886-4458  
WWW.DMP-INC.COM LICENSE: F-0245

Andy Larrick, PE UTILITY PROJECT MANAGER  
Kelly Hayes, PE, PLS PROJECT UTILITY COORDINATOR  
Kyle Stalls PROJECT UTILITY COORDINATOR



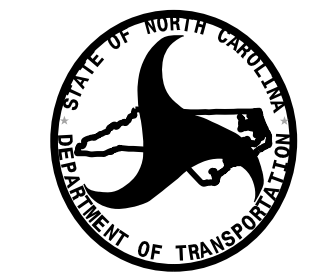


**DIVISION OF HIGHWAYS  
UTILITIES UNIT**  
1555 MAIL SERVICE CENTER  
RALEIGH, NC 27699-1555  
PHONE (919) 707-6690  
FAX (919) 250-4151

Amy York CENTRAL UTILITIES MANAGER  
Ali Kouchehi, PE REGIONAL UTILITIES ENGINEER  
Jon Loughry SENIOR UTILITIES ENGINEER  
Dayton Martin REGIONAL UTILITY COORDINATOR  
Tanga Sampson SENIOR UTILITY COORDINATOR

### UTILITIES BY OTHERS

ALL PROPOSED UTILITY WORK SHOWN ON THIS SHEET WILL BE DONE BY OTHERS. NO PAYMENT WILL BE MADE TO THE CONTRACTOR FOR PROPOSED UTILITY WORK SHOWN ON THIS SHEET.

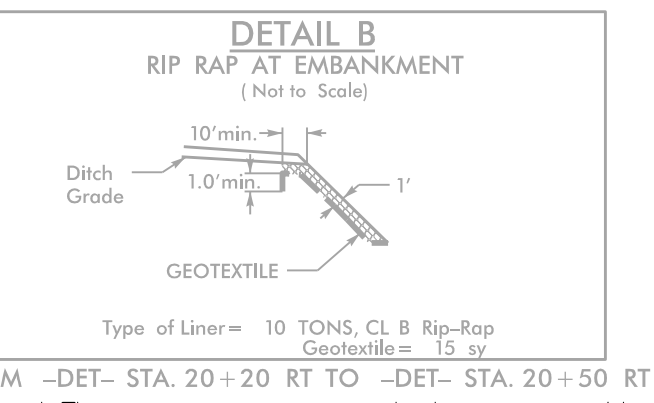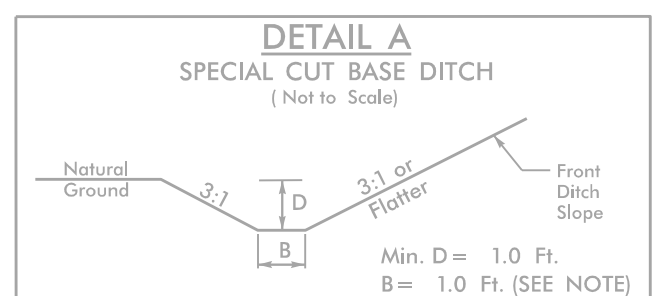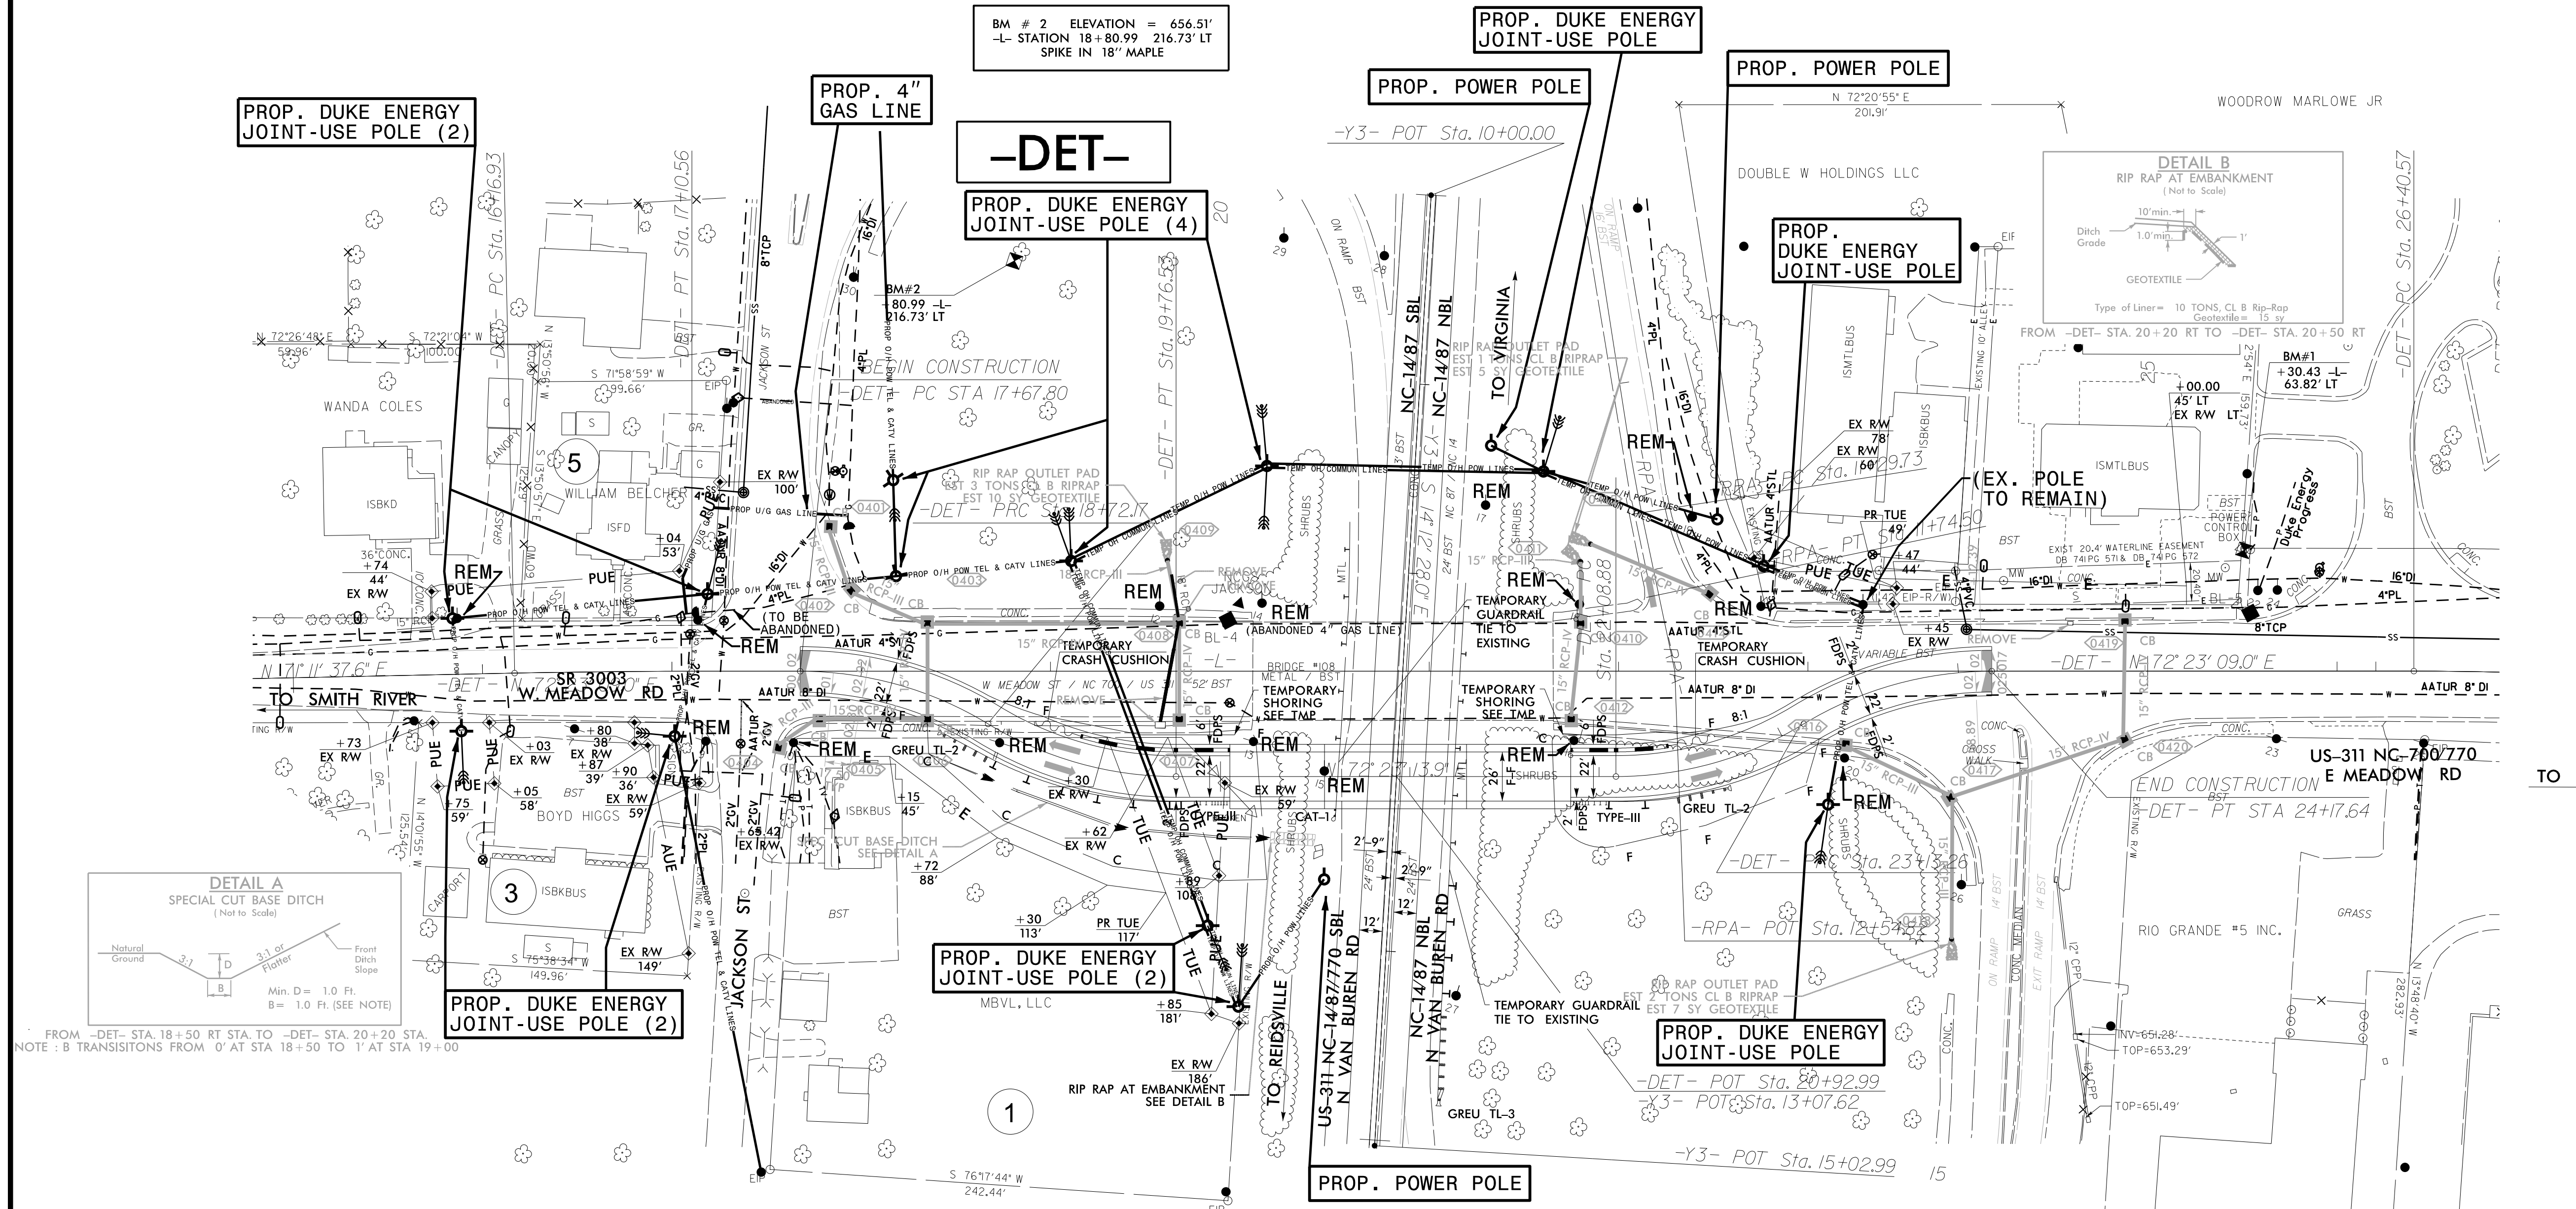

FROM -DET- STA. 18+50 RT STA. TO -DET- STA. 20+20 STA. NOTE : B TRANSITIONS FROM 0' AT STA. 18+50 TO 1' AT STA. 19+00


THIS SHEET DEPICTS TEMPORARY RELOCATIONS OF OVERHEAD AND UNDERGROUND UTILITY LINES THAT WILL BE PERFORMED PRIOR TO THE DATE OF AVAILABILITY.

5/14/2011

### UTILITIES BY OTHERS

ALL PROPOSED UTILITY WORK SHOWN ON THIS SHEET WILL BE DONE BY OTHERS. NO PAYMENT WILL BE MADE TO THE CONTRACTOR FOR PROPOSED UTILITY WORK SHOWN ON THIS SHEET.

THIS SHEET DEPICTS PERMANENT RELOCATIONS OF OVERHEAD AND UNDERGROUND UTILITY LINES THAT WILL BE PERFORMED AFTER BRIDGE AND ROADWAY CONSTRUCTION HAS BEEN COMPLETED.

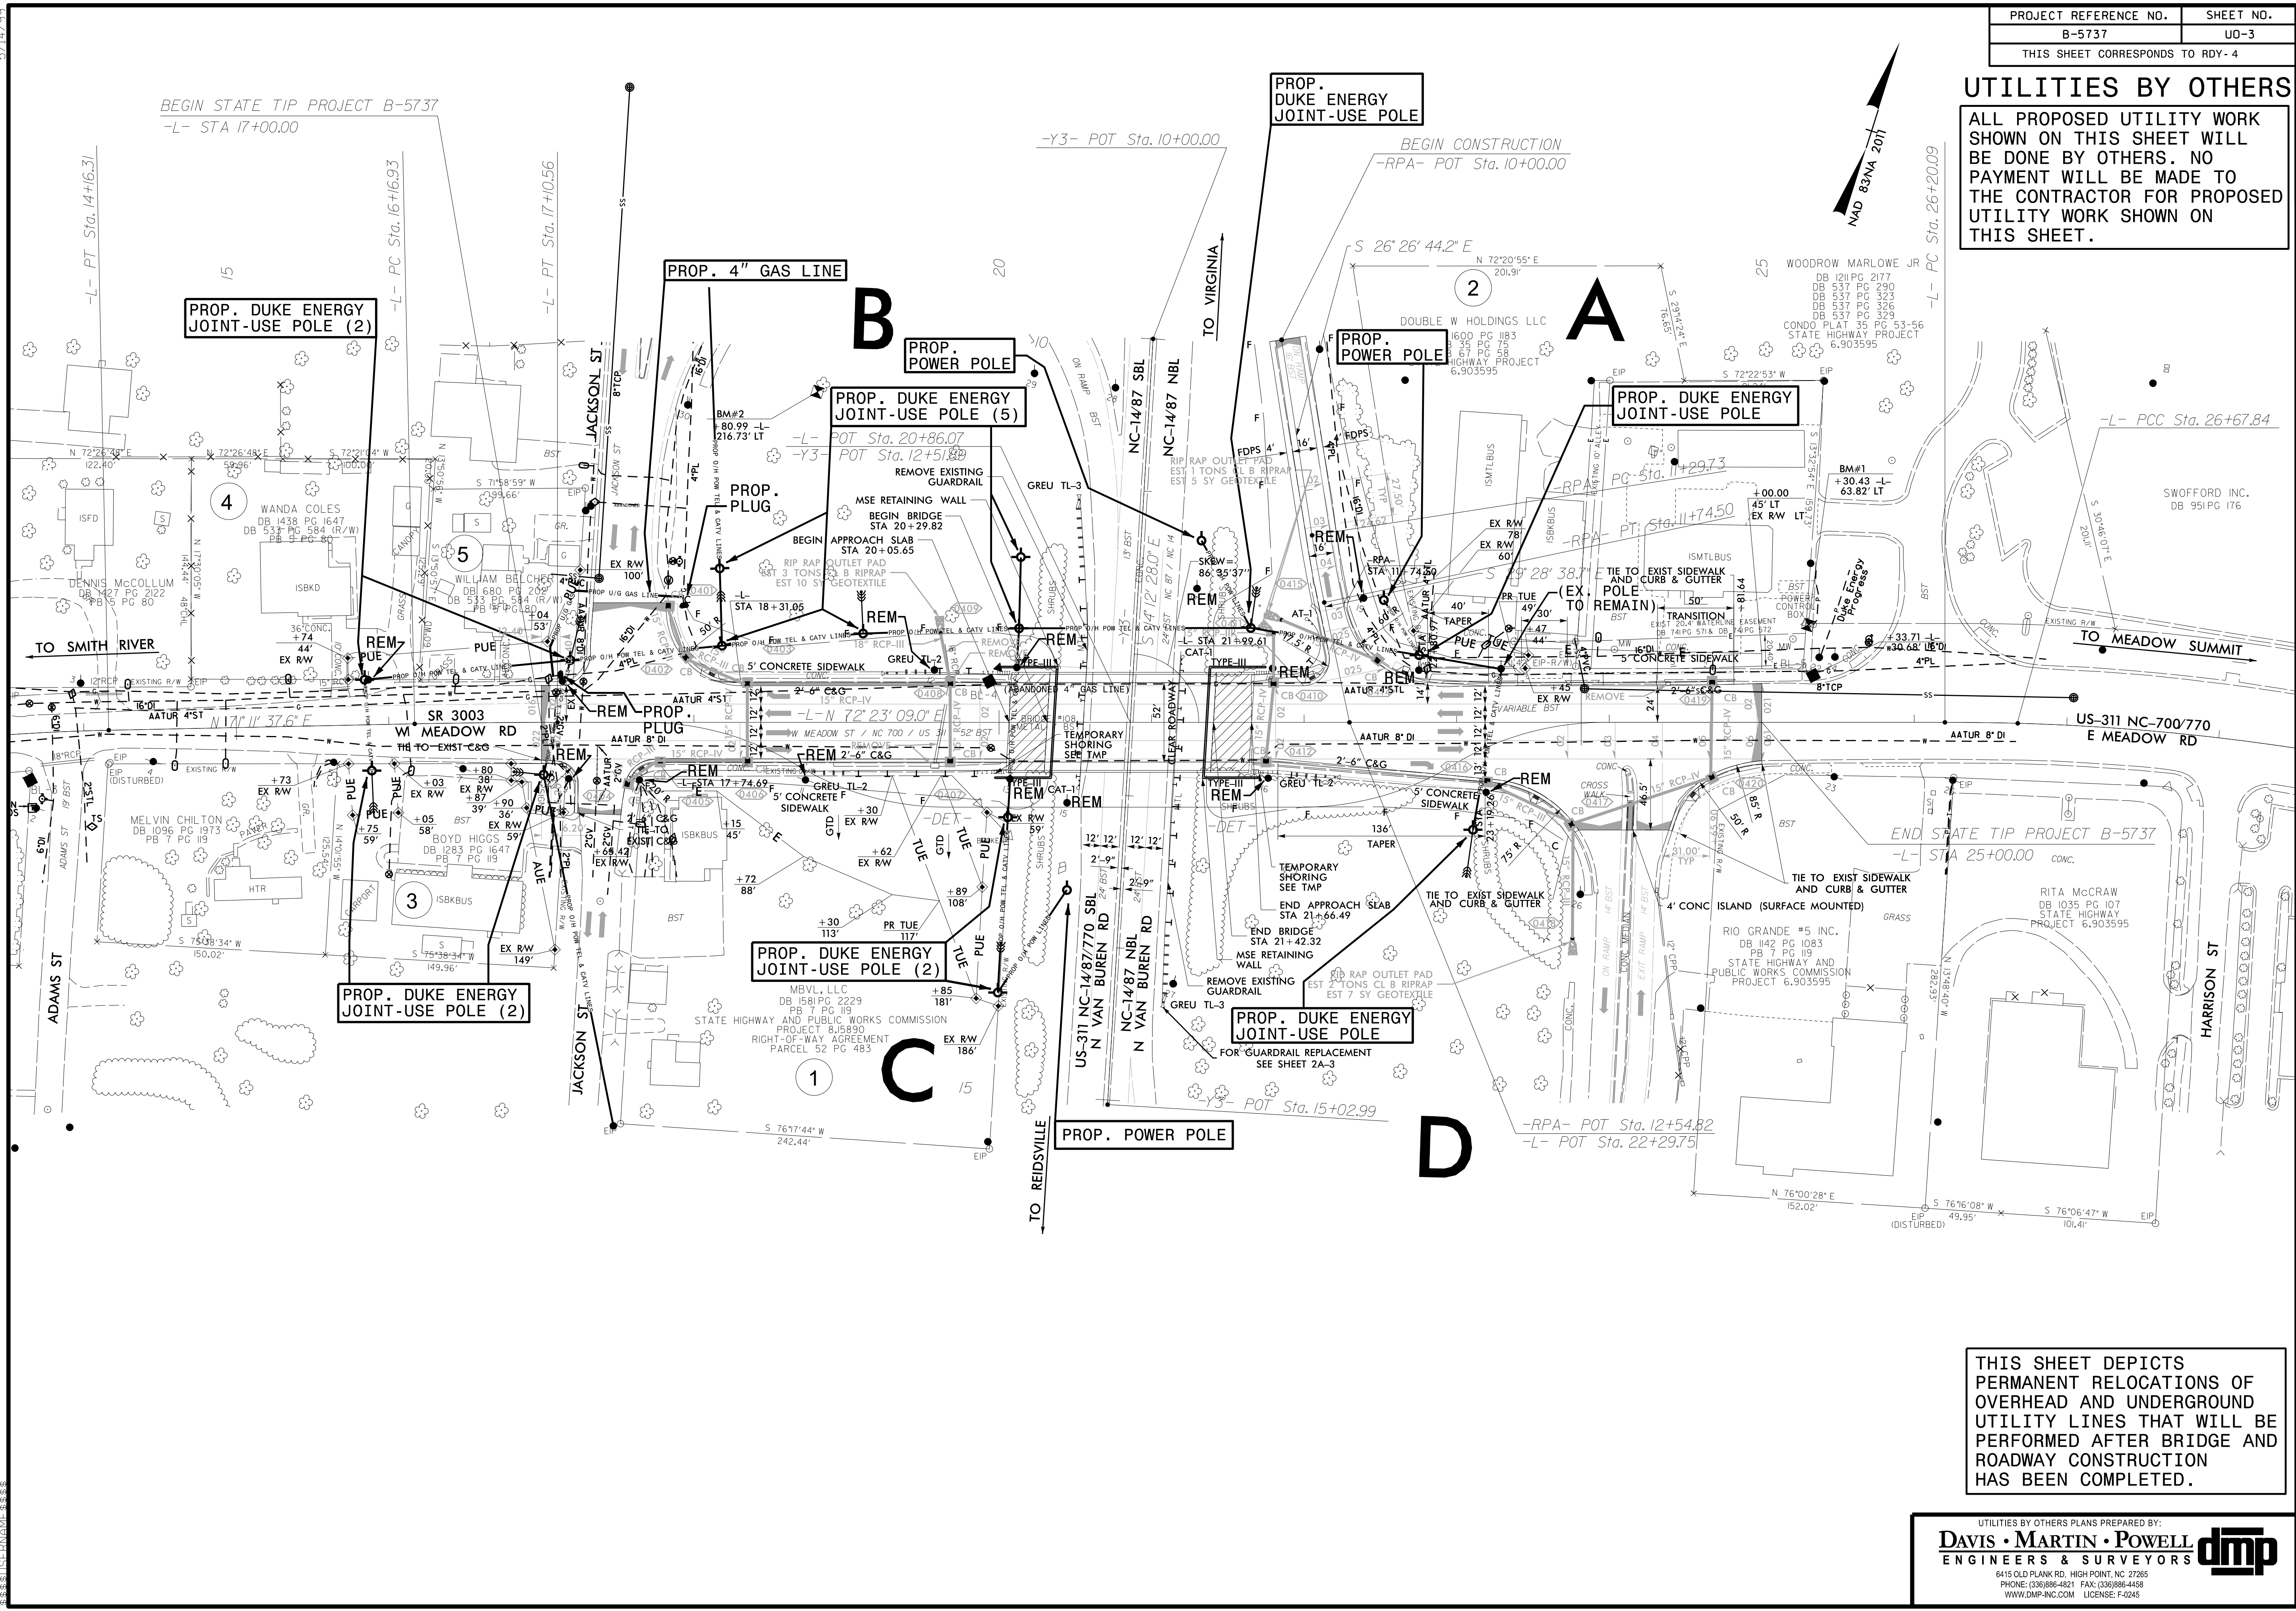

5/14/2019  
 PROJECT B-5737  
 SHEET UD-3  
 THIS SHEET CORRESPONDS TO RDY-4  
 UTILITIES BY OTHERS  
 ALL PROPOSED UTILITY WORK SHOWN ON THIS SHEET WILL BE DONE BY OTHERS. NO PAYMENT WILL BE MADE TO THE CONTRACTOR FOR PROPOSED UTILITY WORK SHOWN ON THIS SHEET.  
 THIS SHEET DEPICTS PERMANENT RELOCATIONS OF OVERHEAD AND UNDERGROUND UTILITY LINES THAT WILL BE PERFORMED AFTER BRIDGE AND ROADWAY CONSTRUCTION HAS BEEN COMPLETED.  
 UTILITIES BY OTHERS PLANS PREPARED BY:  
**DAVIS • MARTIN • POWELL**  
 ENGINEERS & SURVEYORS **dmp**  
 6415 OLD PLANK RD, HIGH POINT, NC 27265  
 PHONE: (336)886-4821 FAX: (336)886-4458  
 WWW.DMP-INC.COM LICENSE: F-0245