

8/26/21

### AS-BUILT REPAIR QUANTITY TABLE

#### DECK SURFACE REPAIR - SPAN B

	ESTIMATE	ACTUAL
CONCRETE DECK REPAIR	0.6 CU. FT	
CLASS II SURFACE PREPARATION	3.2 SQ. YDS.	
WATERPROOFING MEMBRANE	155.6 SQ. YDS.	
SCARIFYING BRIDGE DECK	155.6 SQ. YDS.	
SHOTBLASTING BRIDGE DECK	155.6 SQ. YDS.	
ASPHALT CONCRETE SURFACE COURSE, TYPE S9.5B	20.0 TONS	
ASPHALT BINDER FOR PLANT MIXER	5.0 TONS	
TYPE 11 CONCRETE BARRIER RAIL REPAIR	0.0 LIN. FT.	



#### NOTES


DECK SURFACE REPAIR QUANTITIES REPRESENT ESTIMATED VALUES OF CLASS II SURFACE PREPARATION AND CONCRETE DECK REPAIR AFTER REMOVAL OF UNSOUND CONCRETE. (MIN. 2" CLEAR TO SAWCUT). SEE CONCRETE FOR DECK REPAIR SPECIAL PROVISION.

REPAIR LOCATIONS AND ESTIMATED QUANTITIES ARE BASED ON THE BEST INFORMATION AVAILABLE. IF ADDITIONAL REPAIRS NOT SHOWN ON THE DRAWINGS ARE DEEMED NECESSARY BY THE ENGINEER, THE ENGINEER WILL NOTE ON THE DRAWINGS THE APPROXIMATE LOCATIONS AND DESCRIPTION OF THE REPAIRS AND ENTER THE ACTUAL QUANTITIES INTO THE AS-BUILT REPAIR QUANTITY TABLE.

FOR "CONCRETE FOR DECK REPAIR", SEE SPECIAL PROVISIONS.

FOR SECTION A-A, SEE "JOINT DETAILS" SHEET.

-  BARRIER RAIL REPAIR AREA
-  CLASS II SURFACE PREPARATION

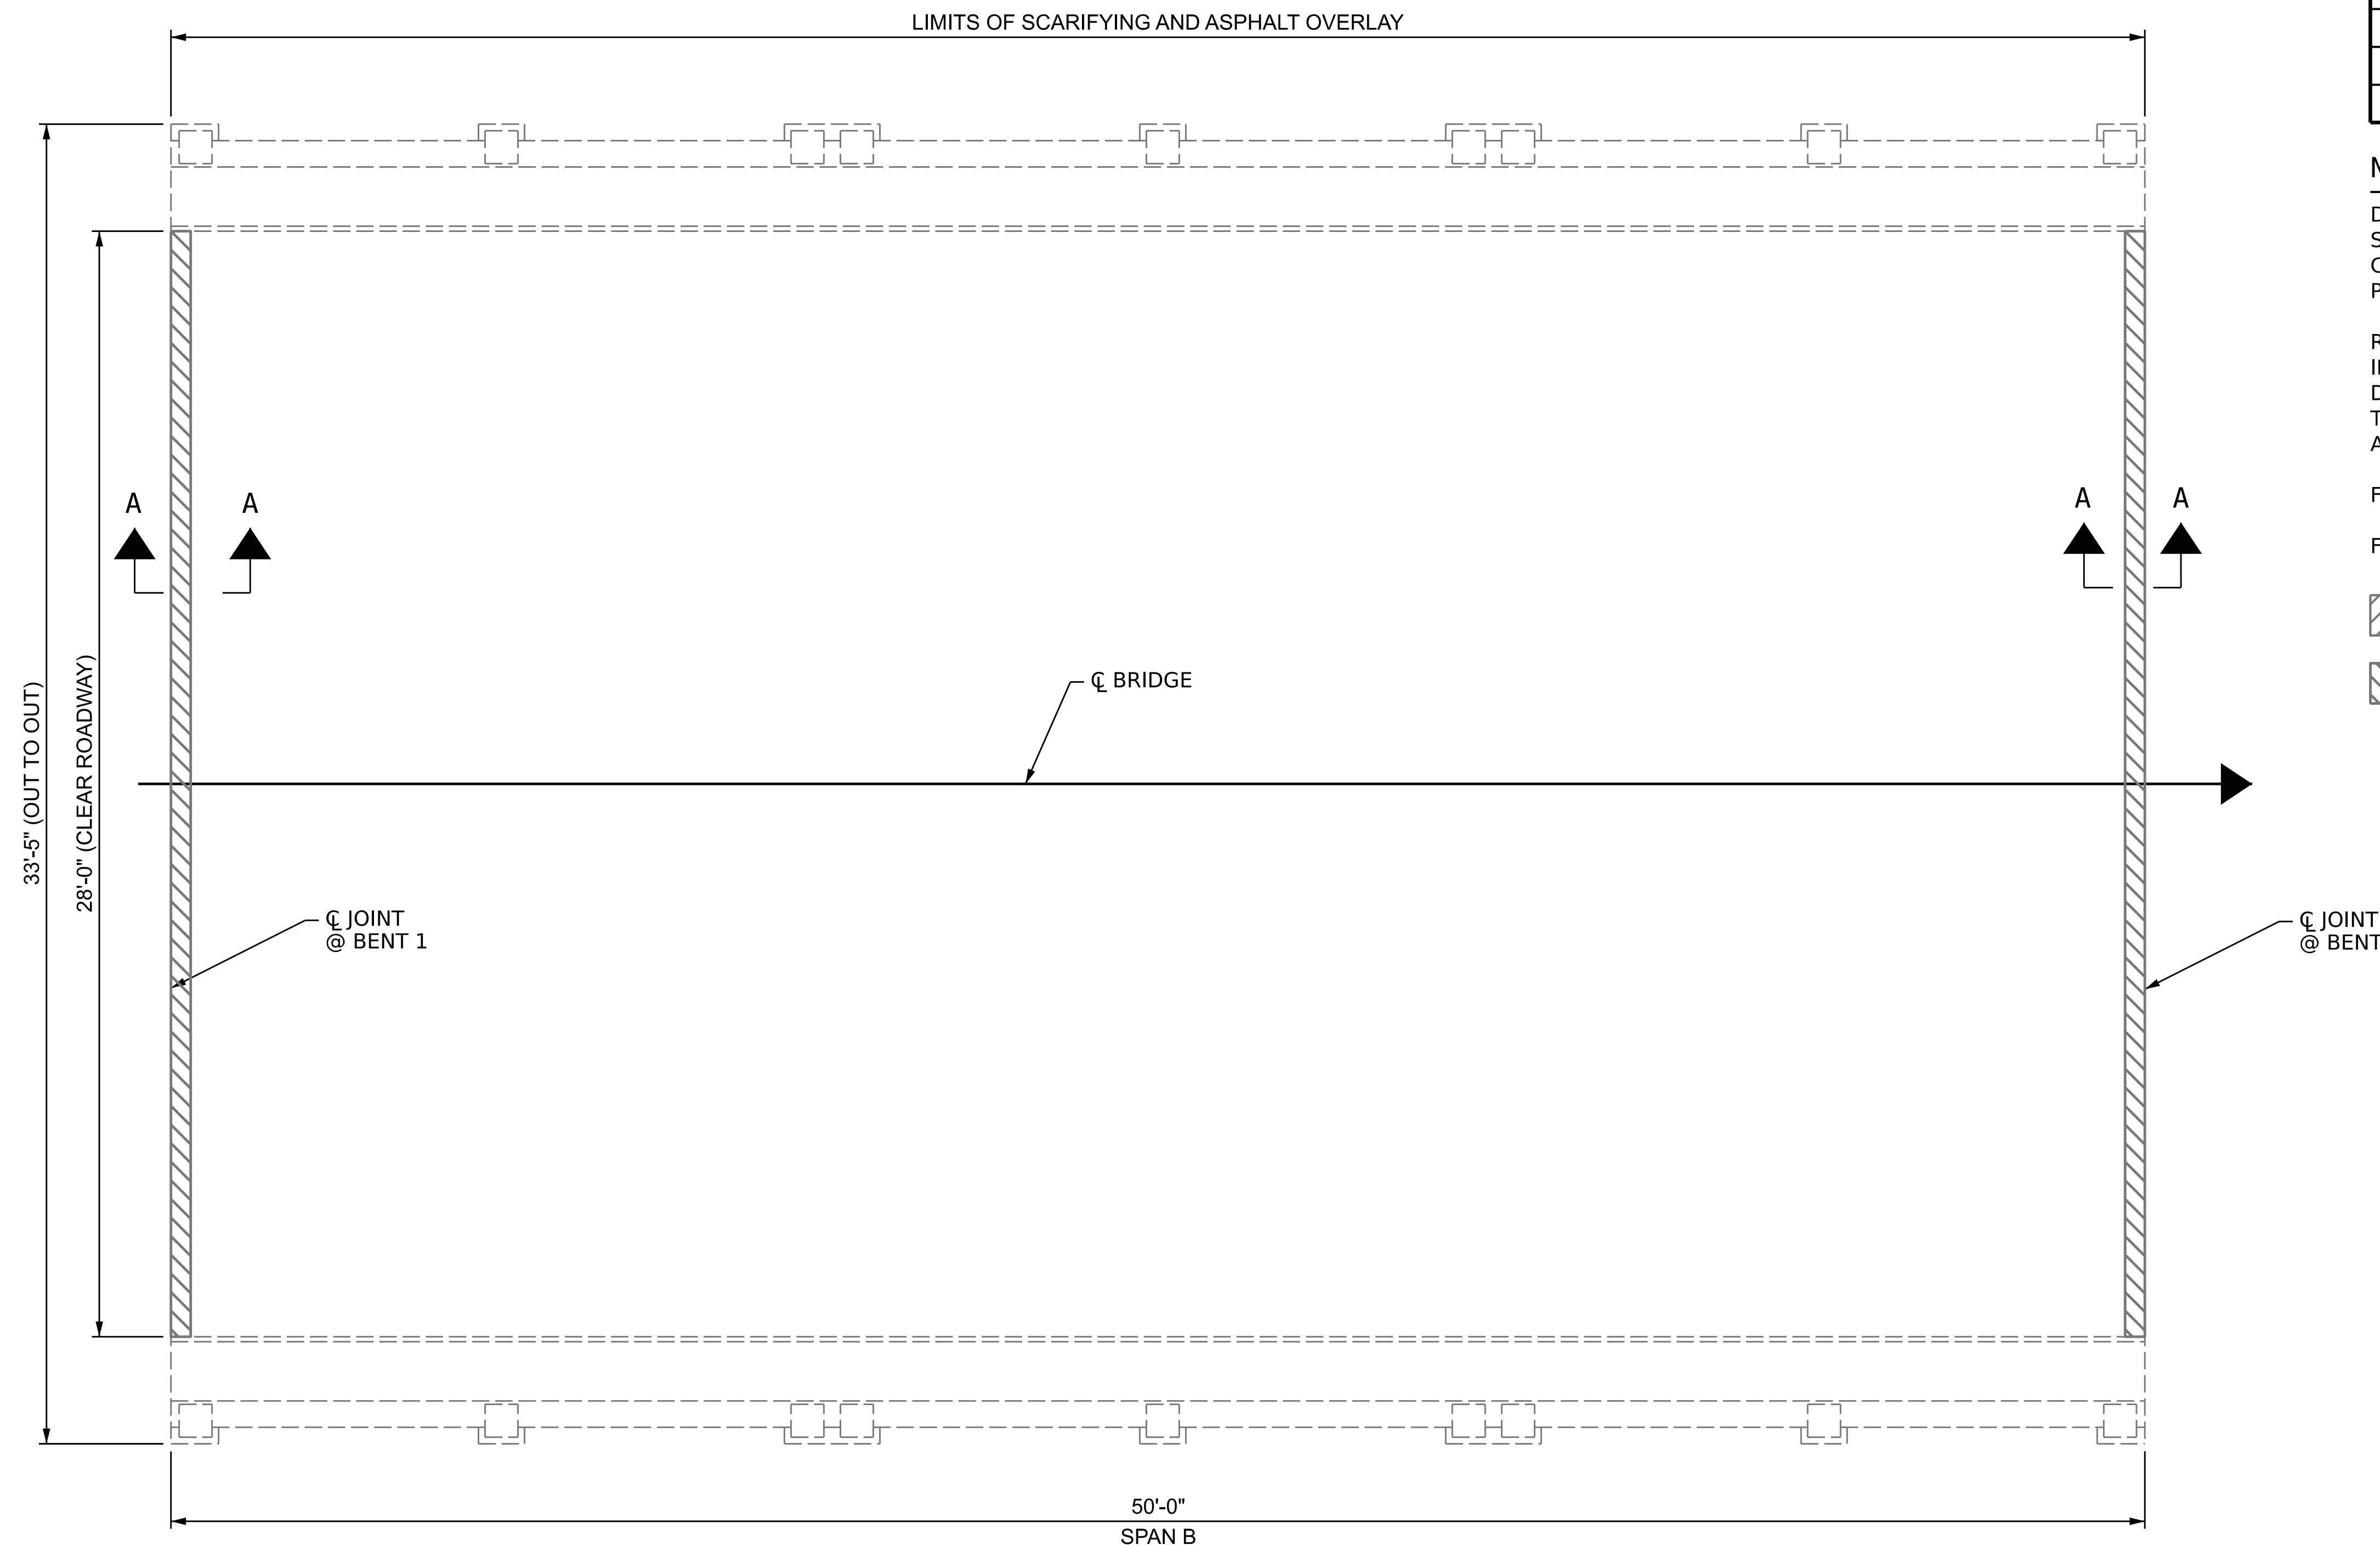

PROJECT NO. **15BPR.49**  
**WAKE** COUNTY  
 BRIDGE NO. **910028**

SHEET 2 OF 7



Digitally Signed by:  
 Nicholas Pierce  
 151109434098485  
 01/21/2022

STATE OF NORTH CAROLINA  
 DEPARTMENT OF TRANSPORTATION  
 RALEIGH

### DECK SURFACE REPAIR

### SPAN B

REVISIONS						SHEET NO.
NO.	BY:	DATE:	NO.	BY:	DATE:	TOTAL SHEETS
1			3			73
2			4			

DOCUMENT NOT CONSIDERED FINAL UNLESS ALL SIGNATURES COMPLETED

DRAWN BY : N.A. PIERCE DATE : 05/2020  
 CHECKED BY : D.A. CANTRELL DATE : 11/2021  
 DESIGN ENGINEER OF RECORD : N.A. PIERCE DATE : 11/2021