




PROJECT: B-5728

CONTRACT:

STATE OF NORTH CAROLINA
DEPARTMENT OF TRANSPORTATION

**SIGNING PLAN
ALAMANCE COUNTY**

**LOCATION: BRIDGE NO.000112 OVER
REEDY FORK ON NC 87**

PROJECT REFERENCE NO. B-5728	SHEET NO. SIGN-1
APPROVED:  DocuSigned by: Trent Huffman 0C9C516E4527404	
DATE: 2/16/2022	
SEAL 	
 moffatt & nichol <small>4700 FALLS OF NEUSE ROAD, SUITE 300 RALEIGH, NORTH CAROLINA 27609 19191 781-4626 VOICE 19191 781-4869 FAX 1F-0105</small>	
DOCUMENT NOT CONSIDERED FINAL UNLESS ALL SIGNATURES COMPLETED	

PROJECT NOTES

- DISPOSAL OF SIGN SYSTEM, U-CHANNEL
- RELOCATE SIGN, SPECIAL

SUMMARY OF QUANTITIES

ITEM NO.		ITEM DESCRIPTION	QUANTITY	UNIT
DESC. NO.	SECT. NO.			
4025000000	901	CONTRACTOR FURNISHED, TYPE D SIGN	13.00	S.F.
4025000000	901	CONTRACTOR FURNISHED, TYPE E SIGN	12.00	S.F.
4072000000	903	SUPPORTS, 3LB STEEL U-CHANNEL	95.00	L.F.
4072000000	903	SUPPORTS, 3LB STEEL U-CHANNEL (CROSS-BRACING)	10.00	L.F.
4096000000	904	SIGN ERECTION, TYPE D	2	EA.
4102000000	904	SIGN ERECTION, TYPE E	2	EA.
4116100000	904	SIGN ERECTION, RELOCATE TYPE D (GROUND MOUNTED)	1	EA.
4155000000	907	DISPOSAL OF SIGN SYSTEM, U-CHANNEL	8	EA.

INDEX

SHEET NO.	DESCRIPTION
SIGN-1	TITLE SHEET
SIGN-2	PROPOSED SIGN DESIGN
SIGN-3 THRU SIGN-4	SIGNING PLAN SHEETS

PLAN PREPARED BY: MOFFATT & NICHOL

TIM REID, PE PROJECT ENGINEER
TRENT HUFFMAN, PE PROJECT DESIGN

PLAN REVIEWED BY: NCDOT SIGNING AND DELINEATION UNIT

KELVIN JORDAN SIGNING & DELINEATION REGIONAL ENGINEER
J.NAVARRETE SIGNING & DELINEATION PROJECT DESIGN ENGINEER


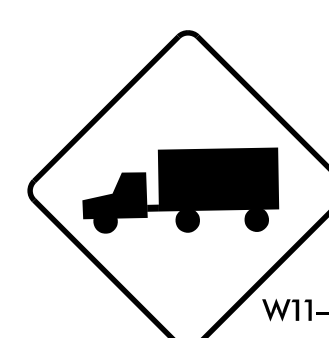
GENERAL NOTES

- SIGNS FURNISHED BY CONTRACTOR.
- IF REMOVAL OR RELOCATION OF SIGNS ON PRIVATE STREET (NON-STATE MAINTAINED) IS REQUIRED DUE TO CONSTRUCTION, THE CONTRACTOR SHALL INFORM THE ENGINEER. THE WORK WILL BE COMPLETED BY OTHERS.
- WHEN NOT STATIONED OR DIMENSIONED ON PLANS, ALL 'E' AND 'F' SIGNS SHALL BE FIELD LOCATED BY THE ENGINEER.
- ALL EXISTING SIGNS ON 'U' CHANNEL POST WITHIN THE PROJECT LIMITS SHALL BE REMOVED AND DISPOSED OF UNLESS OTHERWISE NOTED ON PLANS.
- THE BACKGROUND FOR TYPE E & F SIGNS SHALL BE TYPE C REFLECTIVE SHEETING.
- SEE ROADWAY PLANS FOR GUARD/GUIDE RAIL DETAILS.

ROADWAY STANDARD DRAWINGS

THE FOLLOWING ROADWAY STANDARDS AS SHOWN IN "ROADWAY STANDARD DRAWINGS" - PROJECT SERVICES UNIT - N.C. DEPARTMENT OF TRANSPORTATION - RALEIGH, N.C., DATED JANUARY 2018 ARE APPLICABLE TO THIS PROJECT AND BY REFERENCE HEREBY ARE CONSIDERED A PART OF THESE PLANS:

STD. NO.	TITLE
904.10	ORIENTATION OF GROUND MOUNTED SIGNS
904.50	MOUNTING OF TYPE 'D', 'E' AND 'F' SIGNS ON 'U' CHANNEL POSTS

<p>401 QUANTITY REQ'D 1</p>  <p>R2-1 24" X 30"</p> <p>ONE "U" POST PER SIGN</p>	<p>402 QUANTITY REQ'D 1</p>  <p>W11-10 30" X 30"</p> <p>ONE "U" POST PER SIGN</p>
--	--