
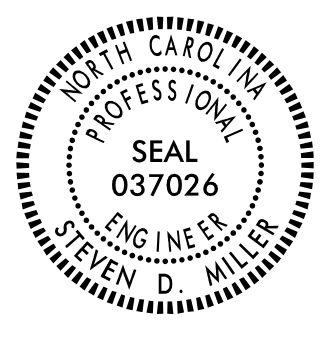


TIP NO.	SHEET NO.
U-6010	PMP-1
APPROVED:  <small>DocuSigned by: Steve Miller 1983442922844A</small>	
DATE: 2/21/2022	
SEAL	
	
DOCUMENT NOT CONSIDERED FINAL UNLESS ALL SIGNATURES COMPLETED	

**STATE OF NORTH CAROLINA  
DEPARTMENT OF TRANSPORTATION**

**PAVEMENT MARKING PLAN  
ALAMANCE COUNTY**

LOCATION: US 70 AT UNIVERSITY DRIVE IN BURLINGTON

**CONTRACT: C204572 TIP PROJECT: U-6010**

**INDEX**

SHEET NO.	DESCRIPTION
PMP-1	TITLE SHEET (GENERAL NOTES & ROADWAY STANDARD DRAWINGS)
PMP-2	PAVEMENT MARKING SCHEDULE & SUMMARY OF QUANTITIES
PMP-3	PAVEMENT MARKING DETAIL
PMP-4-7	PAVEMENT MARKING PLAN SHEETS

**ROADWAY STANDARD DRAWINGS**

THE FOLLOWING ROADWAY STANDARDS AS APPEAR IN "ROADWAY STANDARD DRAWINGS" - PROJECT SERVICES UNIT - N.C. DEPARTMENT OF TRANSPORTATION - RALEIGH, N.C., DATED JANUARY 2018 ARE APPLICABLE TO THIS PROJECT AND BY REFERENCE HEREBY ARE CONSIDERED A PART OF THESE PLANS:

STD. NO.	TITLE
848.05	CURB RAMP - PROPOSED CURB AND GUTTER
848.06	CURB RAMP - EXISTING CURB AND GUTTER
1205.01	PAVEMENT MARKINGS - LINE TYPES AND OFFSETS
1205.02	PAVEMENT MARKINGS - TWO-LANE AND MULTILANE ROADWAYS
1205.04	PAVEMENT MARKINGS - INTERSECTIONS
1205.05	PAVEMENT MARKINGS - TURN LANES
1205.07	PAVEMENT MARKINGS - PEDESTRIAN CROSSWALKS
1205.08	PAVEMENT MARKINGS - SYMBOLS AND WORD MESSAGES
1205.09	PAVEMENT MARKINGS - PAINTED ISLANDS
1205.13	PAVEMENT MARKINGS - LANE REDUCTIONS
1250.01	RAISED PAVEMENT MARKERS - INSTALLATION SPACING
1253.01	RAISED PAVEMENT MARKERS - SNOWPLOWABLE
1261.01	GUARDRAIL AND BARRIER DELINEATORS - INSTALLATION SPACING
1261.02	GUARDRAIL AND BARRIER DELINEATORS - TYPES AND MOUNTING
1262.01	GUARDRAIL END DELINEATION

**GENERAL NOTES**

THE FOLLOWING GENERAL NOTES APPLY AT ALL TIMES FOR THE DURATION OF THE CONSTRUCTION PROJECT, EXCEPT WHEN OTHERWISE NOTED IN THE PLAN, OR DIRECTED BY THE ENGINEER.

- A) INSTALL PAVEMENT MARKINGS AND PAVEMENT MARKERS ON THE FINAL SURFACE AS FOLLOWS:
 

ROAD NAME	MARKING	MARKER
US 70 CHURCH ST.	THERMOPLASTIC	SNOWPLOWABLE
UNIVERSITY DR.	THERMOPLASTIC	SNOWPLOWABLE
WADE COBLE DR.	THERMOPLASTIC	SNOWPLOWABLE
WESTBROOK AVE.	THERMOPLASTIC	SNOWPLOWABLE
- B) TIE PROPOSED PAVEMENT MARKING LINES TO EXISTING PAVEMENT MARKING LINES.
- C) REMOVE/REPLACE ANY CONFLICTING/DAMAGED PAVEMENT MARKINGS AND MARKERS.
- D) STOP BAR LOCATION AT NON-SIGNALIZED INTERSECTIONS MAY BE ADJUSTED AS DIRECTED BY THE ENGINEER.
- E) UNLESS OTHERWISE SPECIFIED, HEATED-IN-PLACE THERMOPLASTIC MAY BE USED IN LIEU OF EXTRUDED THERMOPLASTIC FOR STOP BARS, SYMBOLS, CHARACTERS AND DIAGONALS. IF HEATED-IN-PLACE IS USED, IT SHALL BE PAID FOR USING THE EXTRUDED THERMOPLASTIC PAY ITEM.


**PLAN PREPARED BY:**  
**SEPI, INC.**

---

Steve Miller, PE PROJECT MANAGER  
John Bauman, PE DESIGN ENGINEER

**N.C.D.O.T. CONTACT INFORMATION**

<u>Kelvin Jordan, PE</u>	SIGNING AND DELINEATION REGIONAL ENGINEER
<u>Eric Ward, PE</u>	SIGNING AND DELINEATION PROJECT DESIGN ENGINEER

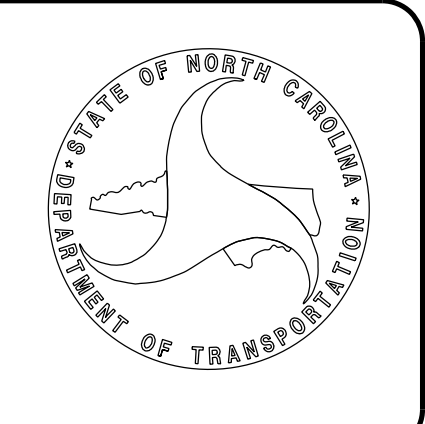


1 Glenwood Avenue  
Raleigh, NC 27603  
Tel: 919.789.9977  
Fax: 919.789.9591  
License: C-2197