
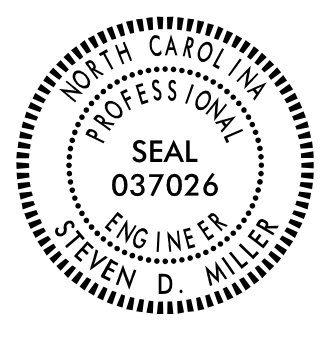


TIP NO. U - 6010	SHEET NO. PMP - 4
Approved by: <i>Steve Miller</i> DATE: 2/21/2022 SEAL: 	
<b>DOCUMENT NOT CONSIDERED FINAL UNLESS ALL SIGNATURES COMPLETED</b>	

NUMBER	CURB RAMP TYPE	STATION & OFFSET
1	TYPE 1D	-L- STA 14+81 OFF 36' R
2	TYPE 1D	-L- STA 14+82 OFF 46' L
3	TYPE 1D	-L- STA 15+32 OFF 46' L
4	TYPE 1D	-L- STA 15+40 OFF 36' R
5	TYPE 2A	-L- STA 20+23 OFF 60' R
6	TYPE 2A	-L- STA 20+73 OFF 60' R
7	TYPE 2A	-L- STA 21+94 OFF 60' R
8	TYPE 2A	-L- STA 22+19 OFF 55' L
9	TYPE 2A	-L- STA 22+20 OFF 87' R
10	TYPE 2A	-L- STA 22+62 OFF 72' L
11	TYPE 2A	-L- STA 23+29 OFF 84' R
12	TYPE 2A	-L- STA 23+68 OFF 58' R
13	TYPE 2A	-L- STA 23+77 OFF 71' L
14	TYPE 2A	-L- STA 23+96 OFF 56' L

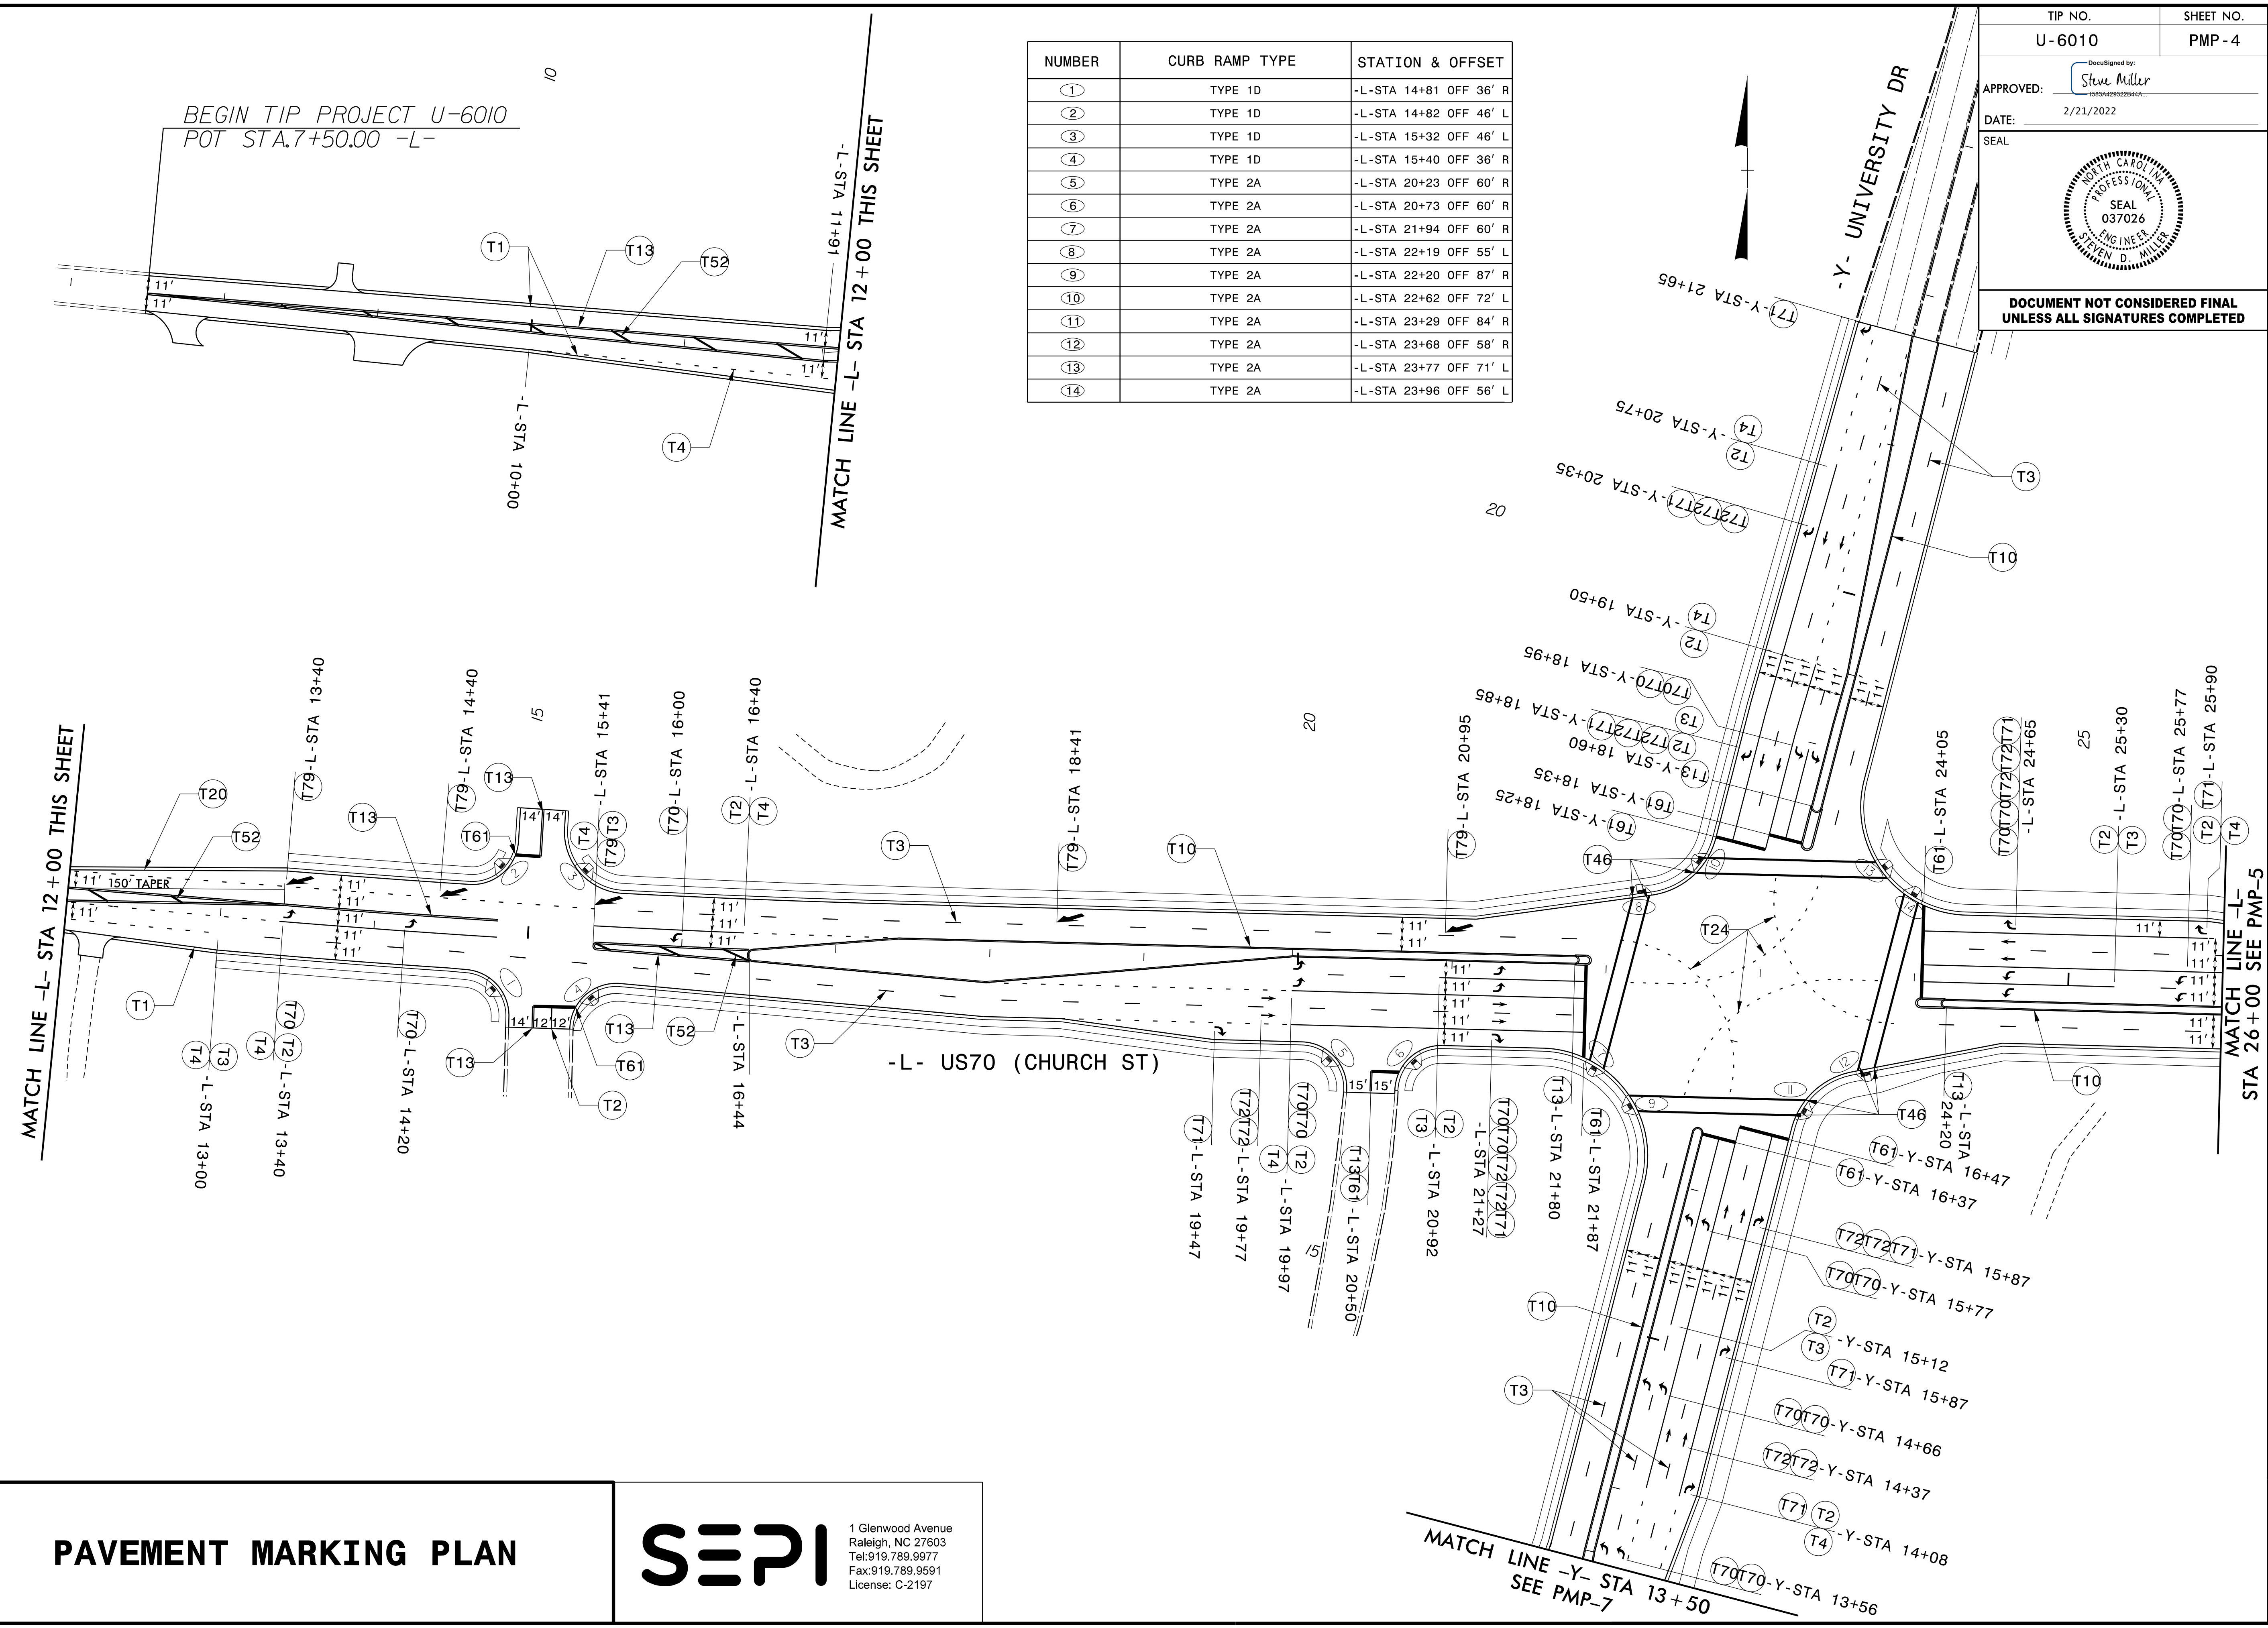

# PAVEMENT MARKING PLAN

**SEPI**  
 1 Glenwood Avenue  
 Raleigh, NC 27603  
 Tel: 919.789.9977  
 Fax: 919.789.9591  
 License: C-2197

1/17/2022 11:55 AM PMP-U-6010.PMP-4.dgn  
 User: sml  
 Plot: 11:55 AM 2/21/2022