
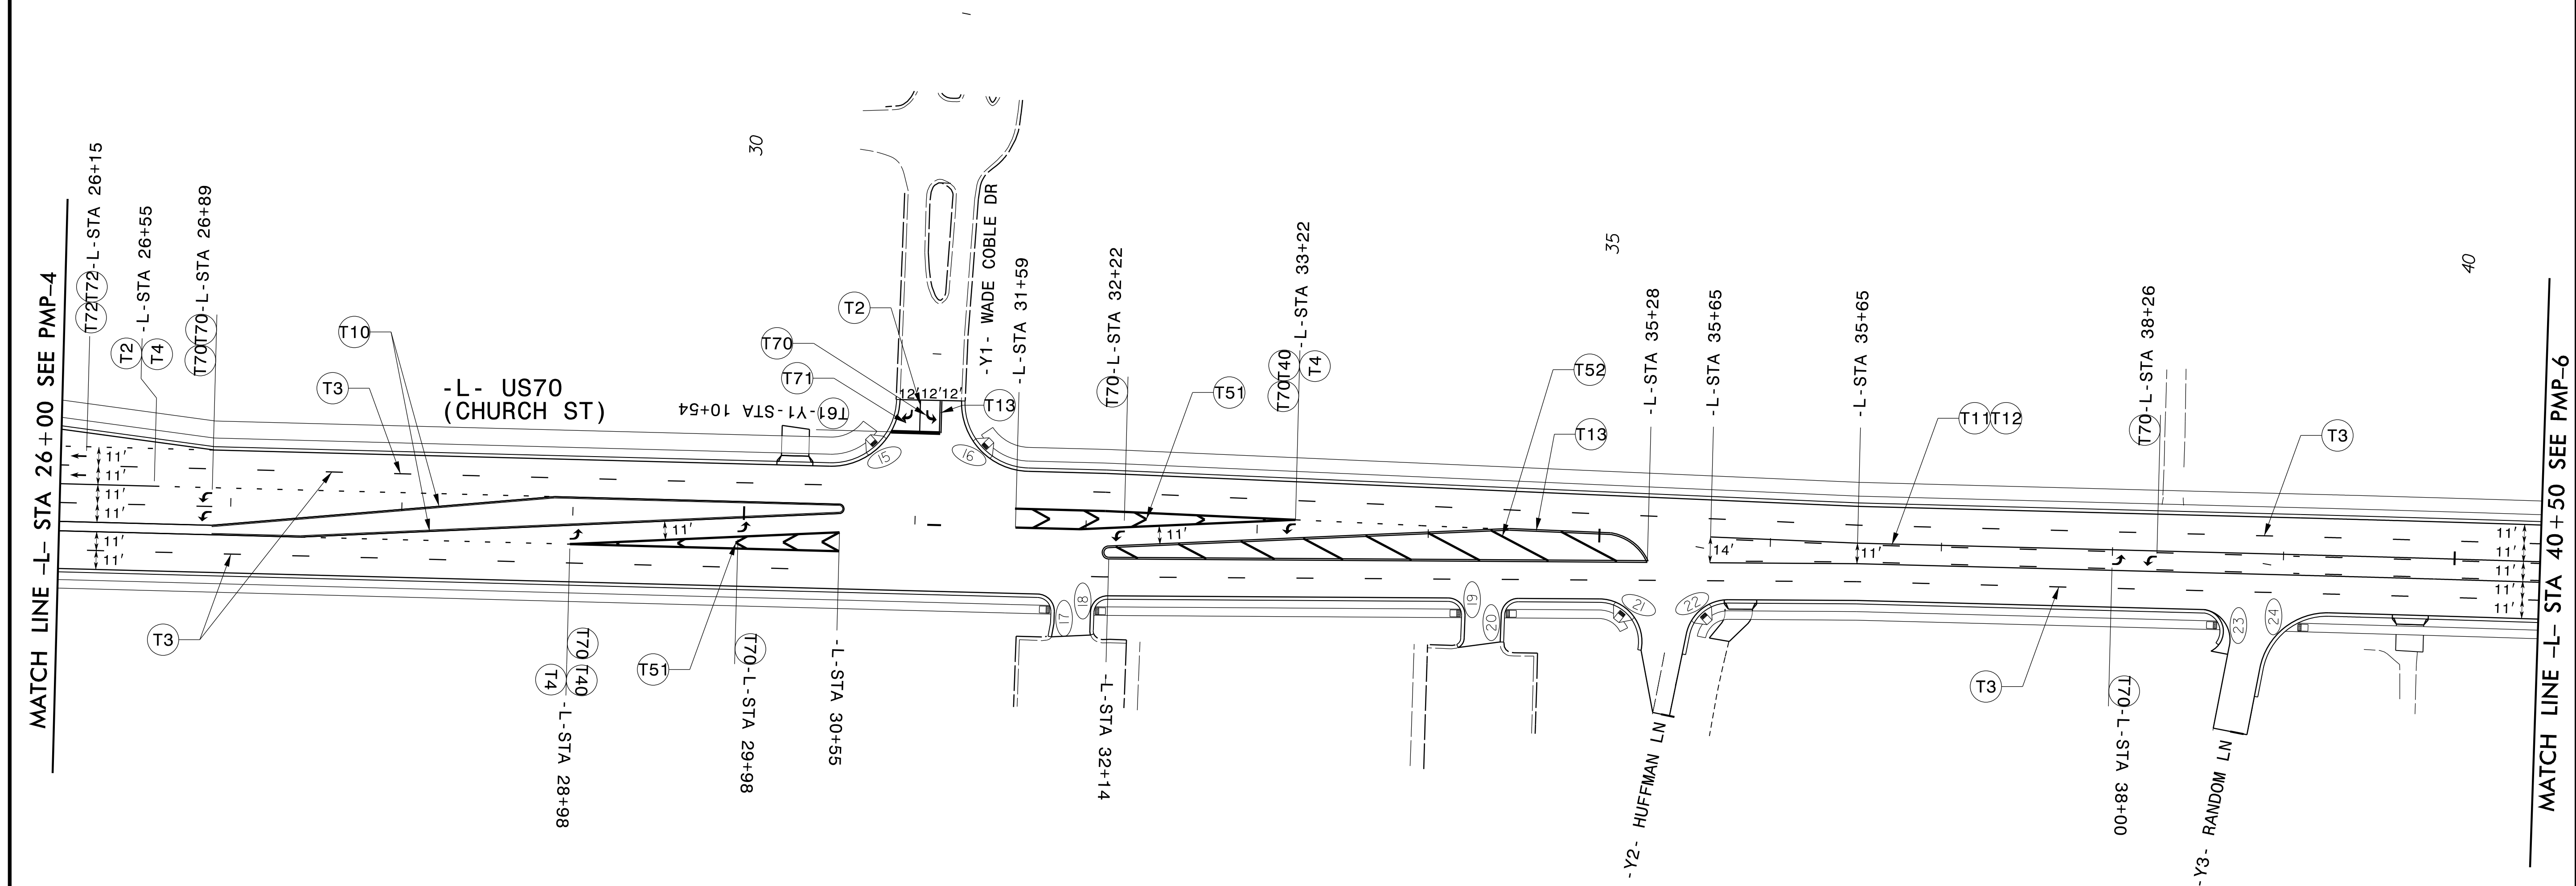


TIP NO.	SHEET NO.
U - 6010	PMP - 5
APPROVED:	DocuSigned by: Steven Miller 1683A40932844A
DATE:	2/21/2022
SEAL	
DOCUMENT NOT CONSIDERED FINAL UNLESS ALL SIGNATURES COMPLETED	

NUMBER	CURB RAMP TYPE	STATION & OFFSET
15	TYPE 2A	-L-STA 30+77 OFF 45' L
16	TYPE 2A	-L-STA 31+37 OFF 45' L
17	TYPE 1	-L-STA 31+83 OFF 45' R
18	TYPE 1	-L-STA 32+04 OFF 45' R
19	TYPE 1	-L-STA 34+23 OFF 41' R
20	TYPE 1	-L-STA 34+43 OFF 41' R
21	TYPE 2A	-L-STA 35+18 OFF 39' R
22	TYPE 2A	-L-STA 35+58 OFF 39' R
23	TYPE 1	-L-STA 38+63 OFF 37' R
24	TYPE 1	-L-STA 39+05 OFF 37' R

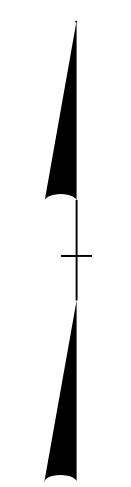

1/17/2022
 I:\SEPI\bauman
 PMP-5.dgn

1 Glenwood Avenue
 Raleigh, NC 27603
 Tel: 919.789.9977
 Fax: 919.789.9591
 License: C-2197

PAVEMENT MARKING PLAN