
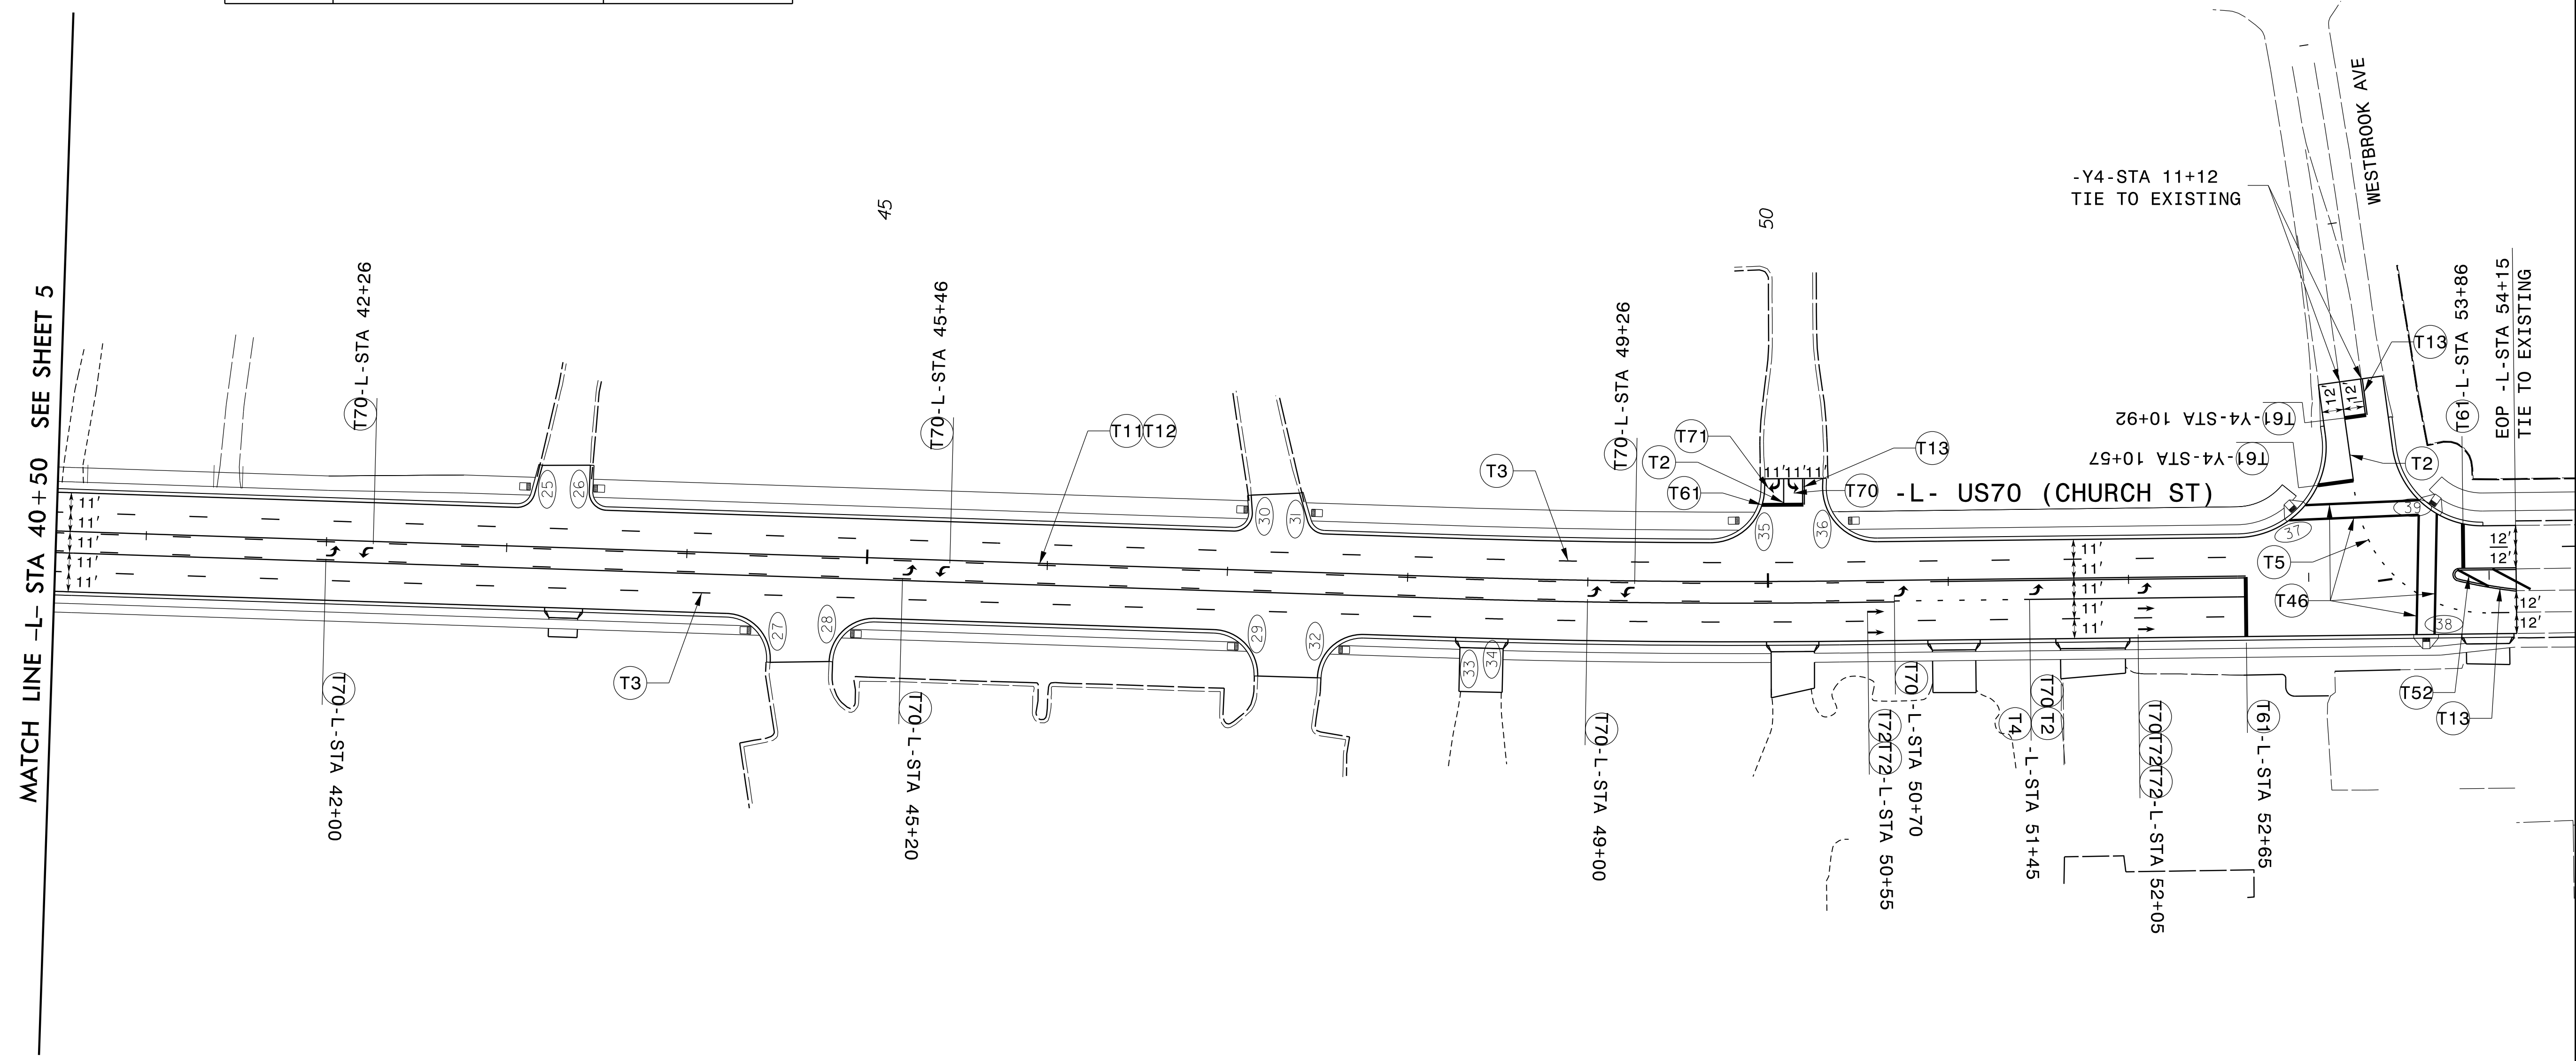


TIP NO.	SHEET NO.
U-6010	PMP-6
DocuSigned by: <b>Steve Miller</b> 1688442922844...	
APPROVED:	
DATE:	2/21/2022
SEAL	
<b>DOCUMENT NOT CONSIDERED FINAL UNLESS ALL SIGNATURES COMPLETED</b>	

NUMBER	CURB RAMP TYPE	STATION & OFFSET
25	TYPE 1	-L-STA 43+14 OFF 32' L
26	TYPE 1	-L-STA 43+47 OFF 32' L
27	TYPE 1	-L-STA 44+40 OFF 37' R
28	TYPE 1	-L-STA 44+87 OFF 37' R
29	TYPE 1	-L-STA 47+10 OFF 37' R
30	TYPE 1	-L-STA 47+12 OFF 32' L
31	TYPE 1	-L-STA 47+45 OFF 32' L
32	TYPE 1	-L-STA 47+58 OFF 37' R
33	TYPE 1	-L-STA 48+28 OFF 37' R
34	TYPE 1	-L-STA 48+53 OFF 37' R
35	TYPE 1	-L-STA 49+87 OFF 32' L
36	TYPE 1	-L-STA 50+39 OFF 32' L
37	TYPE 2A	-L-STA 52+93 OFF 39' L
38	TYPE 2A	-L-STA 53+65 OFF 32' R
39	TYPE 3	-L-STA 53+69 OFF 41' L

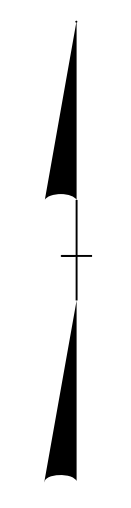

1/18/2022 1:58:11 PM PMP-U-6010.PMP-6.dgn  
 User: jbauman

1 Glenwood Avenue  
 Raleigh, NC 27603  
 Tel: 919.789.9977  
 Fax: 919.789.9591  
 License: C-2197

# PAVEMENT MARKING PLAN