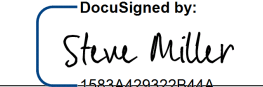
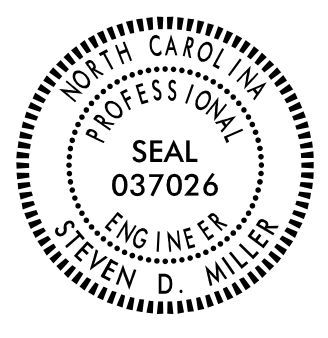

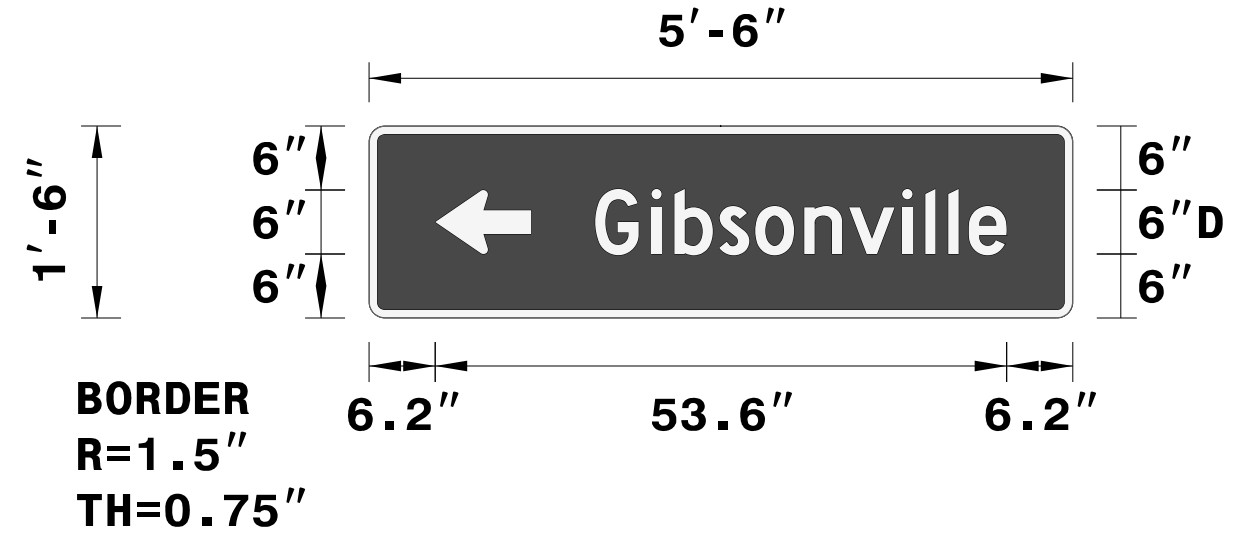


TIP NO. U-6010	SHEET NO. SIGN-2
APPROVED:  DATE: 2/21/2022	
	
DOCUMENT NOT CONSIDERED FINAL UNLESS ALL SIGNATURES COMPLETED	

SIGN NUMBER: 301 TYPE: D QUANTITY: 1 SIGN WIDTH: 5' -6" HEIGHT: 2' -6" TOTAL AREA: 13.75 Sq.Ft. BORDER TYPE: FLUSH RECESS: 0" WIDTH: 0.75" RADIUS: 2.25" NO. Z BARS: LENGTH:	BACKG COLOR: Green COPY COLOR: White MAJ. COPY SERIES: Ground ROUTE MARKERS: ARROW TYPES: 8.0" x12.0" (AR_Type D) MAT: L:1.6 mm ALUMINUM	DESIGN BY: JWB PROJECT ID: U-6010 CHECKED BY: SDM LOCATION: ALAMANCE COUNTY DIV: 07 DATE: Sep 01, 2021
		
LETTER POSITIONS E l o n 16.8 3.8 1.6 3.8 3 25.9 12.3 G i b s o n v i l l e 16.8 4.4 1.8 3.5 2.8 3.8 3.5 4.1 1.8 1.8 1.6 3 6 32.2		
Letter spacings are to start of next letter		
USE NOTES: 1,3,4,6 1. Legend and border shall be direct applied encapsulated lens reflective sheeting. 2. Legend and border shall be direct applied enclosed lens reflective sheeting. 3. Shields shall be encapsulated lens reflective sheeting on 0.8mm aluminum and demountable. 4. Background shall be encapsulated lens reflective sheeting. 5. Background shall be enclosed lens reflective sheeting. 6. Center arrows vertically on sign.		
NORTH CAROLINA D. O. T. SIGN DETAIL		

SIGN NUMBER: 302 TYPE: D QUANTITY: 1 SIGN WIDTH: 5' -6" HEIGHT: 1' -6" TOTAL AREA: 25 Sq.Ft. BORDER TYPE: FLUSH RECESS: 0" WIDTH: 0.75" RADIUS: 1.5" NO. Z BARS: LENGTH:	BACKG COLOR: Green COPY COLOR: White MAJ. COPY SERIES: Ground ROUTE MARKERS: ARROW TYPES: 6.0" x9.0" (AR_Type D) MAT: L:1.6 mm ALUMINUM	DESIGN BY: JWB PROJECT ID: U-6010 CHECKED BY: SDM LOCATION: ALAMANCE COUNTY DIV: 07 DATE: Sep 01, 2021
		
LETTER POSITIONS G i b s o n v i l l e 17.7 4.4 1.8 3.5 2.8 3.8 3.5 4.1 1.8 1.8 1.6 3 5.2 32.2		
Letter spacings are to start of next letter		
USE NOTES: 1,3,4,6 1. Legend and border shall be direct applied encapsulated lens reflective sheeting. 2. Legend and border shall be direct applied enclosed lens reflective sheeting. 3. Shields shall be encapsulated lens reflective sheeting on 0.8mm aluminum and demountable. 4. Background shall be encapsulated lens reflective sheeting. 5. Background shall be enclosed lens reflective sheeting. 6. Center arrows vertically on sign.		
NORTH CAROLINA D. O. T. SIGN DETAIL		

1/17/2022 10:55:11 AM C:\Users\jbauman\OneDrive\Documents\U-6010-SIGN-2.dgn

SIGN DESIGNS