

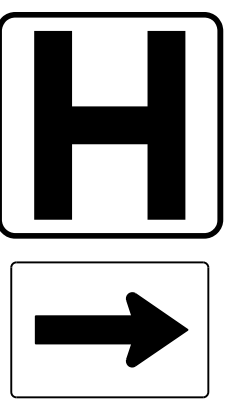

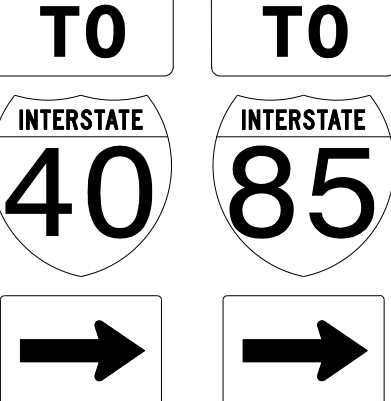
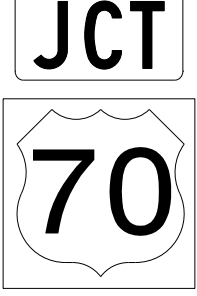
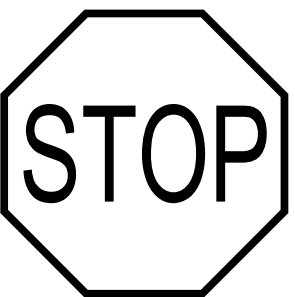


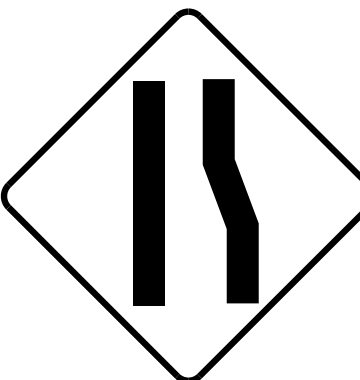
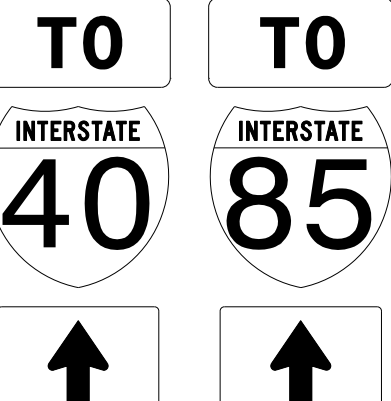





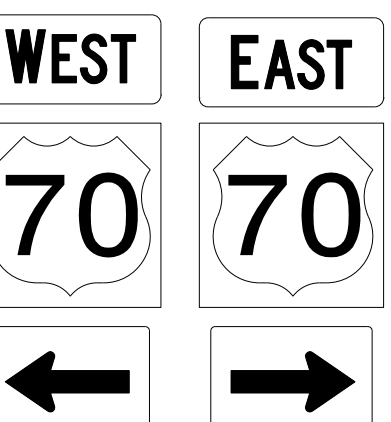

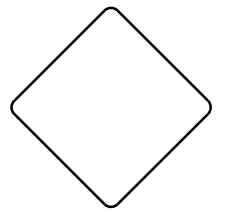


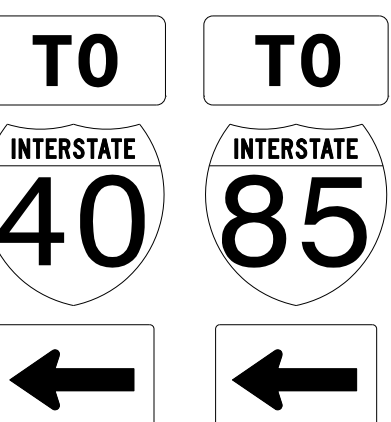
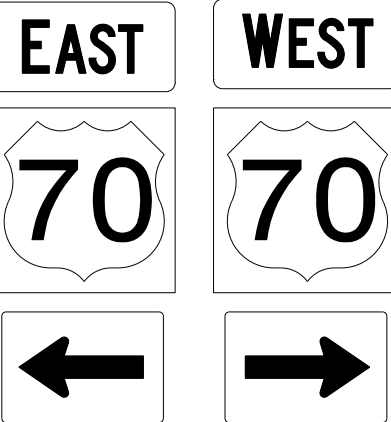
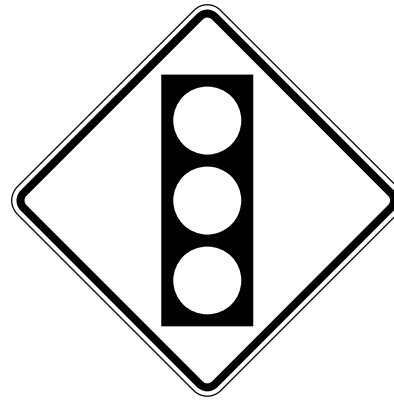

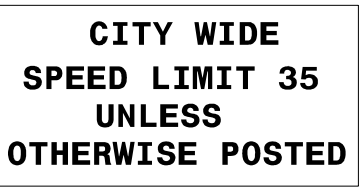
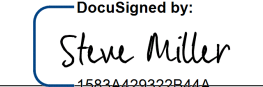
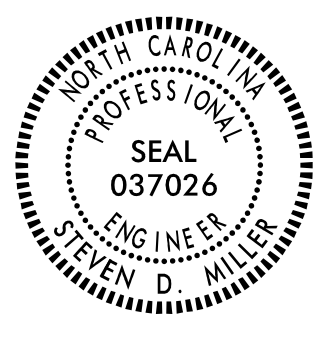


<p>401 QUANTITY REQ'D <u>7</u></p>  <p>R2-1 (45) 30" X 36"</p> <p>ONE "U" POST PER SIGN</p>	<p>406 QUANTITY REQ'D <u>1</u></p>  <p>W9-1R 48" X 48"</p> <p>TWO "U" POST PER SIGN</p>	<p>411 QUANTITY REQ'D <u>1</u></p>  <p>D9-2 24" X 24"</p> <p>M6-1 21" X 15"</p> <p>ONE "U" POST PER SIGN</p>	<p>416 QUANTITY REQ'D <u>2</u></p>  <p>R3-9B 24" X 36"</p> <p>ONE "U" POST PER SIGN</p>	<p>501</p>  <p>2 - 24" X 12"</p> <p>2 - 24" X 24"</p> <p>2 - 21" X 15"</p> <p>TWO "U" POST PER SIGN ASSEMBLY</p>	<p>505</p>  <p>1 - 21" X 15"</p> <p>1 - 24" X 24"</p> <p>ONE "U" POST PER SIGN</p>
<p>402 QUANTITY REQ'D <u>6</u></p>  <p>R1-1 36" X 36"</p> <p>ONE "U" POSTS PER SIGN</p>	<p>407 QUANTITY REQ'D <u>2</u></p>  <p>R6-1R 36" X 12"</p> <p>MOUNT ABOVE SIGN 402 IN 1 INSTALLATION</p> <p>ONE "U" POSTS PER SIGN</p>	<p>412 QUANTITY REQ'D <u>3</u></p>  <p>R5-1 36" X 36"</p> <p>ONE "U" POST PER SIGN</p>	<p>417 QUANTITY REQ'D <u>1</u></p>  <p>W4-2R 48" X 48"</p> <p>TWO "U" POST PER SIGN</p>	<p>502</p>  <p>2 - 24" X 12"</p> <p>2 - 24" X 24"</p> <p>2 - 21" X 15"</p> <p>TWO "U" POST PER SIGN ASSEMBLY</p>	<p>506</p>  <p>1 - 24" X 12"</p> <p>1 - 24" X 24"</p> <p>ONE "U" POST PER SIGN</p>
<p>403 QUANTITY REQ'D <u>7</u></p>  <p>R4-7 24" X 30"</p> <p>ONE "U" POST PER SIGN</p>	<p>408 QUANTITY REQ'D <u>2</u></p>  <p>R3-4 36" X 36"</p> <p>MOUNTED TO THE BACK OF SIGN 403 IN 2 LOCATIONS</p>	<p>413 QUANTITY REQ'D <u>6</u></p>  <p>R5-1A 42" X 30"</p> <p>ONE "U" POST PER SIGN</p>	<p>418 QUANTITY REQ'D <u>1</u></p>  <p>R6-1L 36" X 12"</p> <p>ONE "U" POSTS PER SIGN</p>	<p>503</p>  <p>2 - 24" X 12"</p> <p>2 - 24" X 24"</p> <p>2 - 21" X 15"</p> <p>TWO "U" POST PER SIGN ASSEMBLY</p>	<p>507</p>  <p>1 - 24" X 12"</p> <p>1 - 24" X 24"</p> <p>ONE "U" POST PER SIGN</p>
<p>404 QUANTITY REQ'D <u>7</u></p>  <p>OM1-3 18" X 18"</p> <p>MOUNT BELOW SIGN 403 IN 6 INSTALLATIONS</p>	<p>409 QUANTITY REQ'D <u>1</u></p>  <p>W11-1 36" X 36"</p> <p>ONE "U" POST PER SIGN</p>	<p>414 QUANTITY REQ'D <u>1</u></p>  <p>D11-1 24" X 18"</p> <p>ONE "U" POST PER SIGN</p>		<p>504</p>  <p>2 - 24" X 12"</p> <p>2 - 24" X 24"</p> <p>2 - 21" X 15"</p> <p>TWO "U" POST PER SIGN ASSEMBLY</p>	<p>508</p>  <p>2 - 24" X 12"</p> <p>2 - 24" X 24"</p> <p>2 - 21" X 15"</p> <p>TWO "U" POST PER SIGN ASSEMBLY</p>
<p>405 QUANTITY REQ'D <u>1</u></p>  <p>W3-3 30" X 30"</p> <p>ONE "U" POST PER SIGN</p>	<p>410 QUANTITY REQ'D <u>1</u></p>  <p>W16-1P 18" X 24"</p> <p>MOUNTED BELOW SIGN 409 IN 1 LOCATION</p>	<p>415 QUANTITY REQ'D <u>1</u></p>  <p>R2-27 42" X 30"</p> <p>ONE "U" POST PER SIGN</p>	<p>TYPE "E" &amp; "F" SIGNS</p>		

TIP NO. U-6010	SHEET NO. SIGN-3
Approved by:  DATE: 2/21/2022	
	
<b>DOCUMENT NOT CONSIDERED FINAL UNLESS ALL SIGNATURES COMPLETED</b>	

1/17/2022 10:55:00 AM U-6010-SIGN-3.dgn