


DocuSigned by:
Steve Miller
 APPROVED: _____
 DATE: 2/21/2022
 SEAL

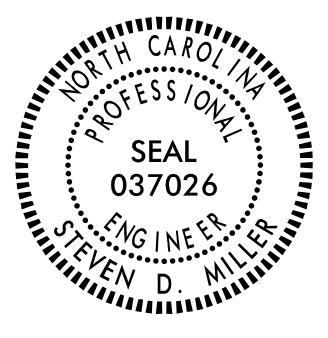


**DOCUMENT NOT CONSIDERED FINAL
 UNLESS ALL SIGNATURES COMPLETED**

BEGIN TIP PROJECT U-6010
 POT STA.7+50.00 -L-

MATCH LINE -L- STA 12+00 THIS SHEET

MATCH LINE -L- STA 12+00 THIS SHEET

MATCH LINE -L- STA 26+00 SEE SIGN-5

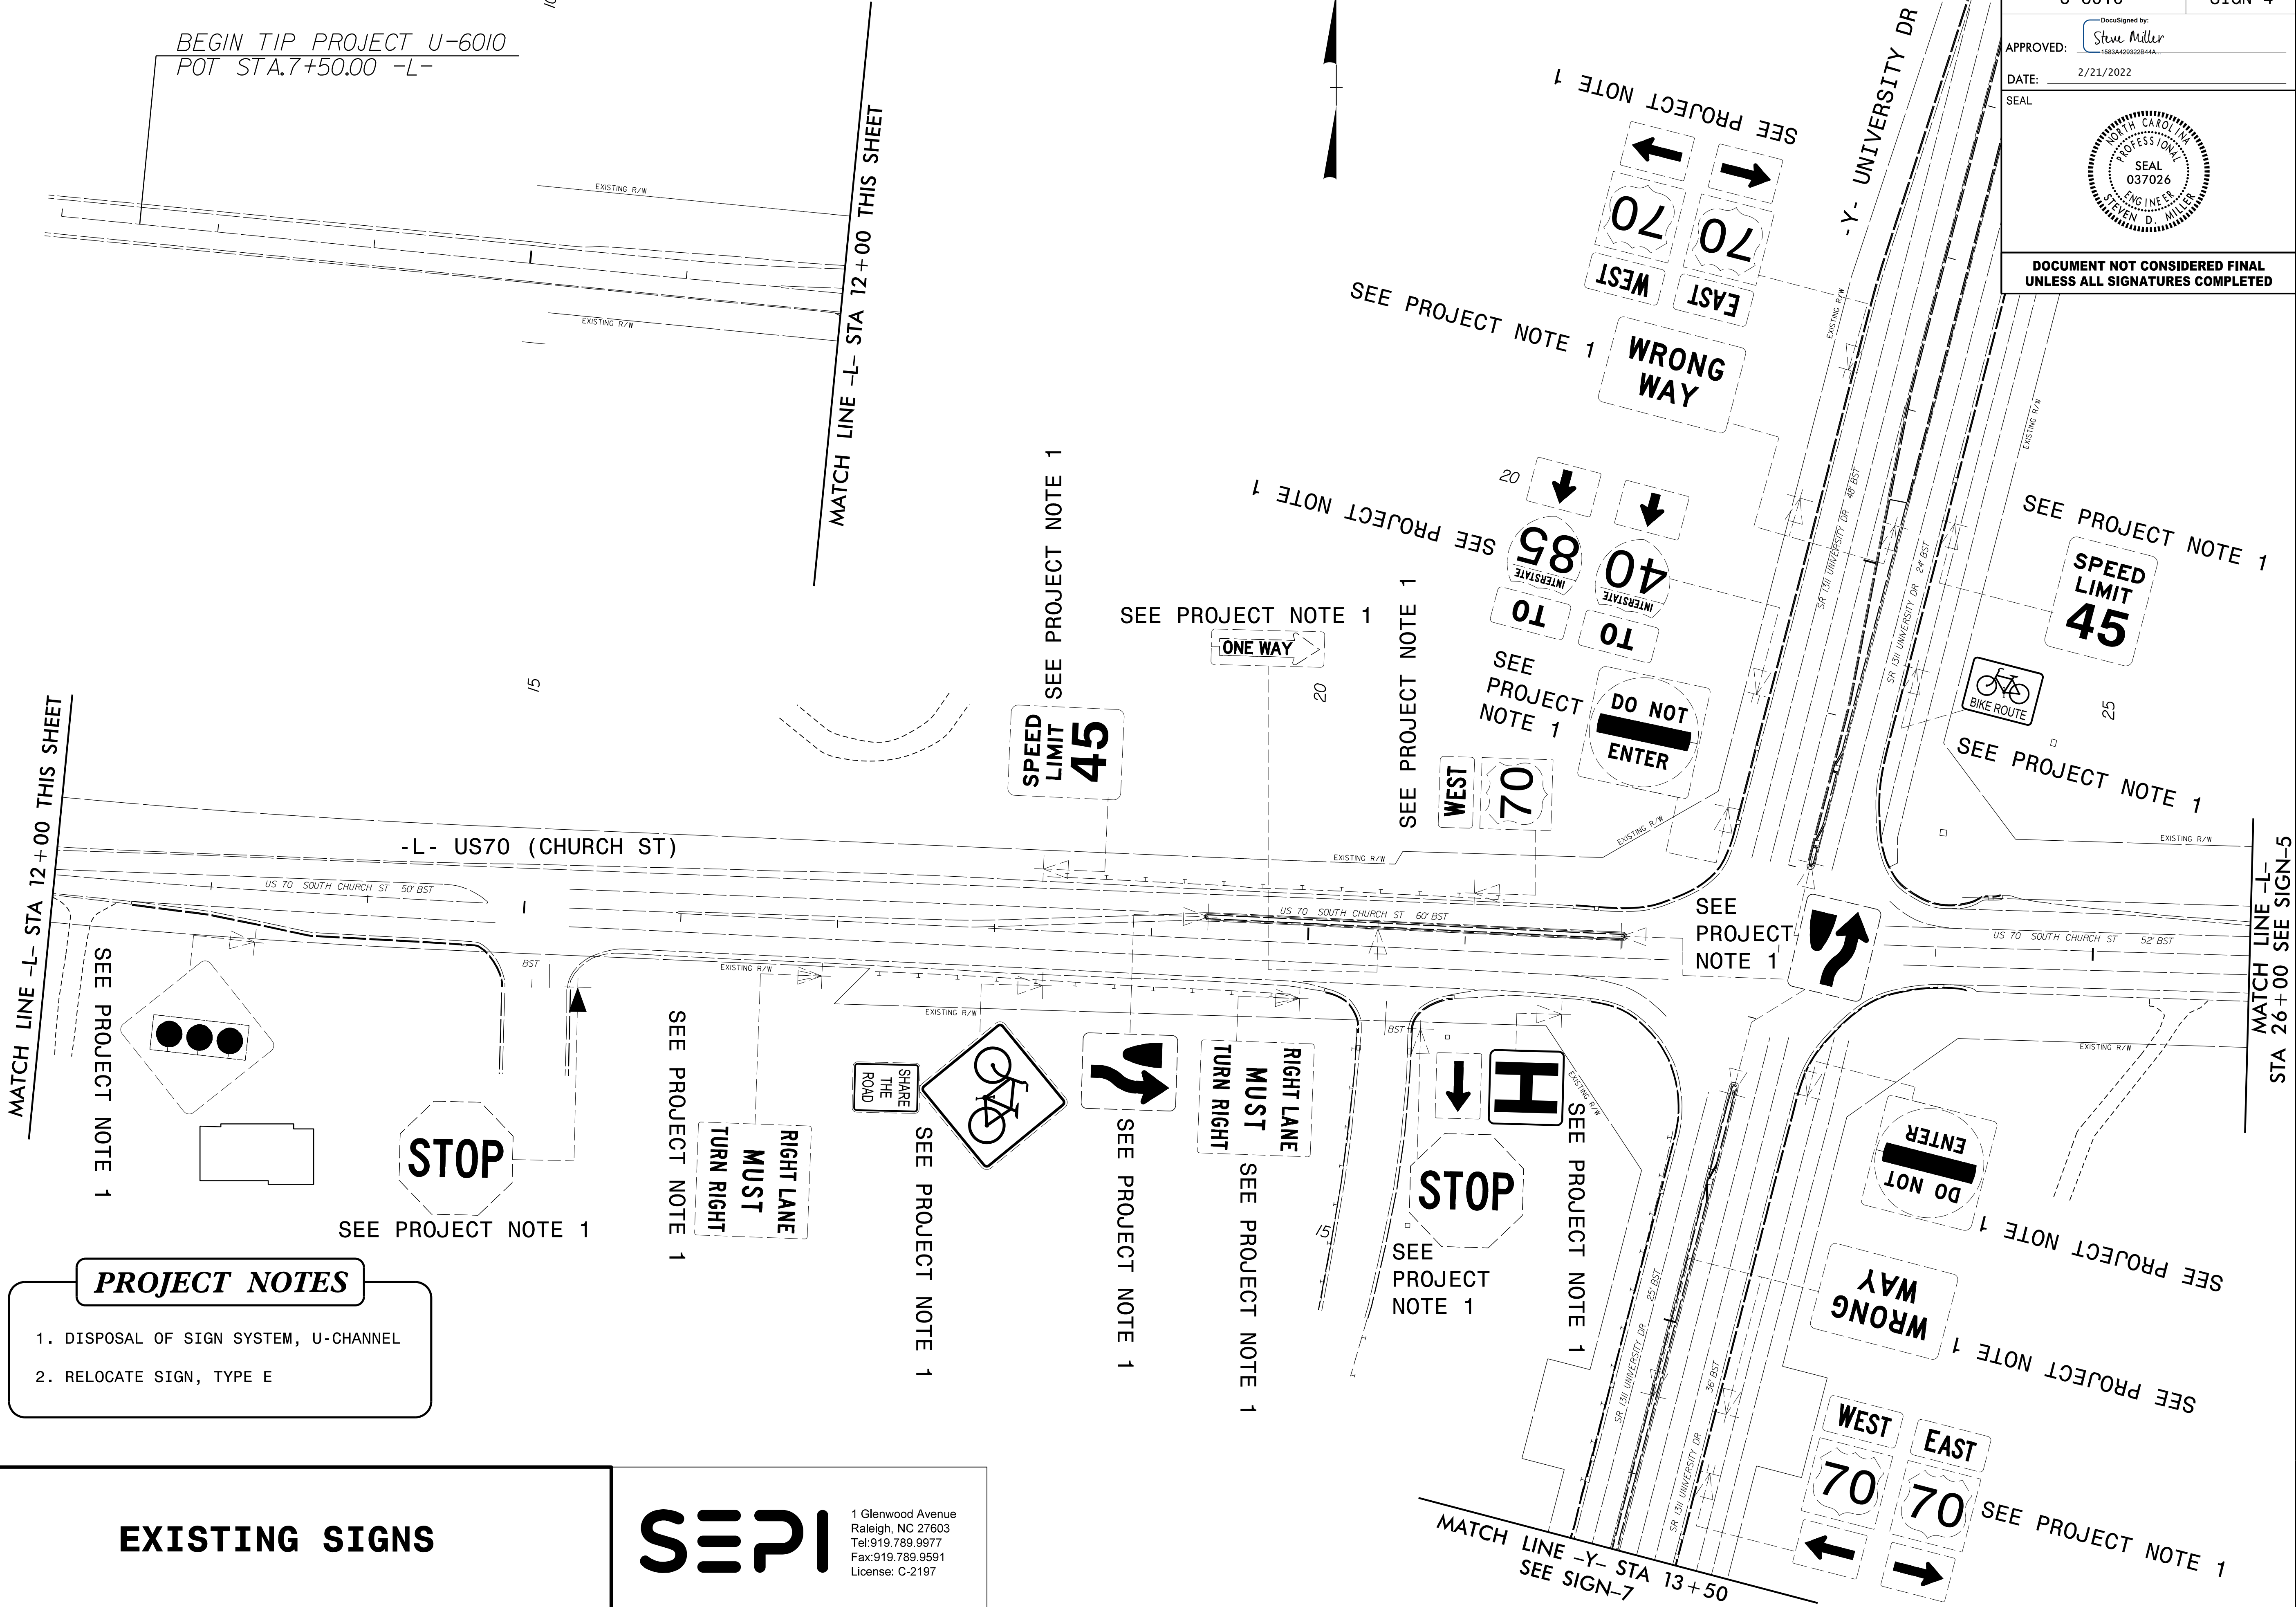

PROJECT NOTES

1. DISPOSAL OF SIGN SYSTEM, U-CHANNEL
2. RELOCATE SIGN, TYPE E

EXISTING SIGNS



1 Glenwood Avenue
 Raleigh, NC 27603
 Tel: 919.789.9977
 Fax: 919.789.9591
 License: C-2197

1/17/2022 10:55:00 AM U-6010_SIGN-4.dgn