
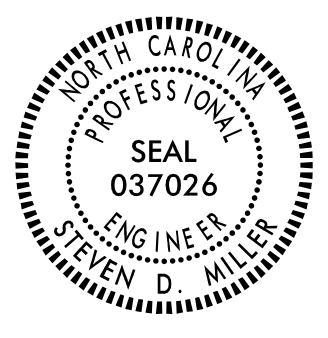
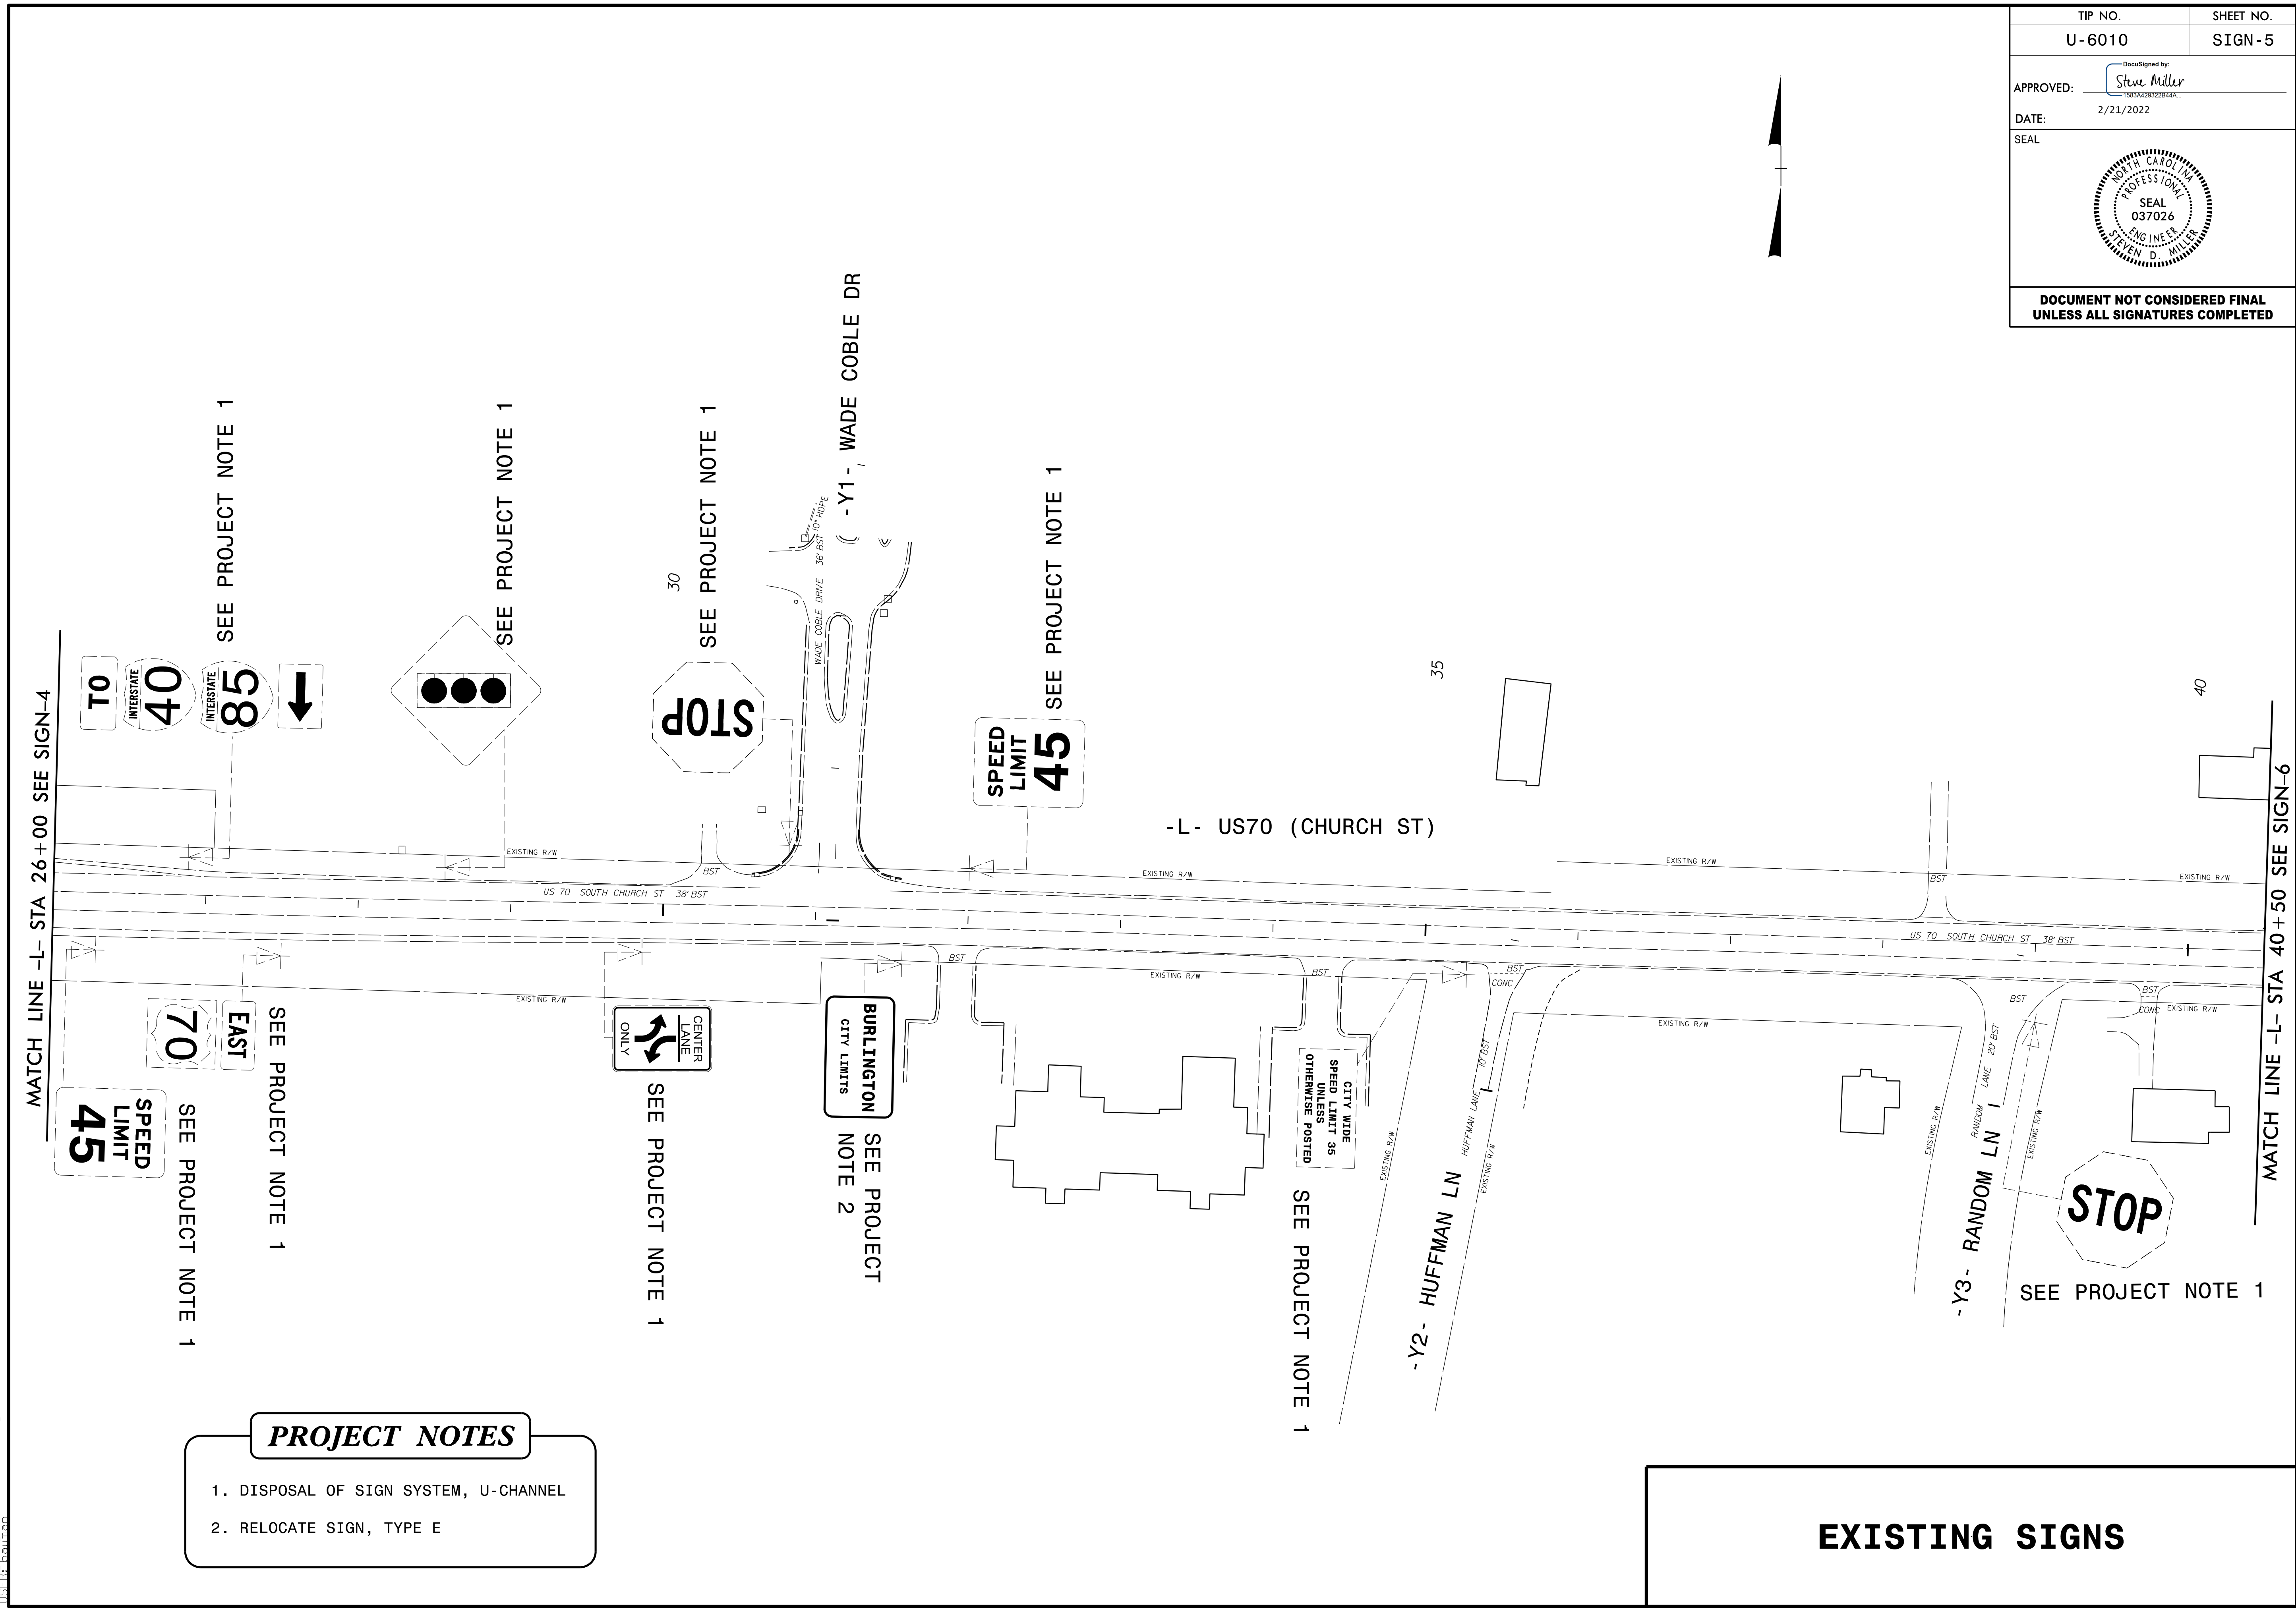
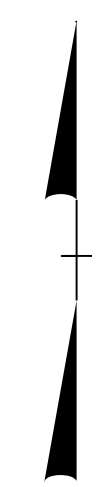


TIP NO. U-6010	SHEET NO. SIGN-5
APPROVED:  158342922B44A	
DATE: 2/21/2022	
SEAL 	
DOCUMENT NOT CONSIDERED FINAL UNLESS ALL SIGNATURES COMPLETED	



PROJECT NOTES

- DISPOSAL OF SIGN SYSTEM, U-CHANNEL
- RELOCATE SIGN, TYPE E

EXISTING SIGNS

1/17/2022
158342922B44A
U-6010-SIGN-5.dgn
158342922B44A