
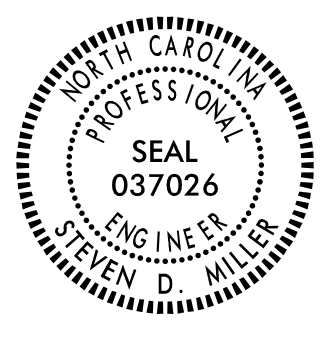
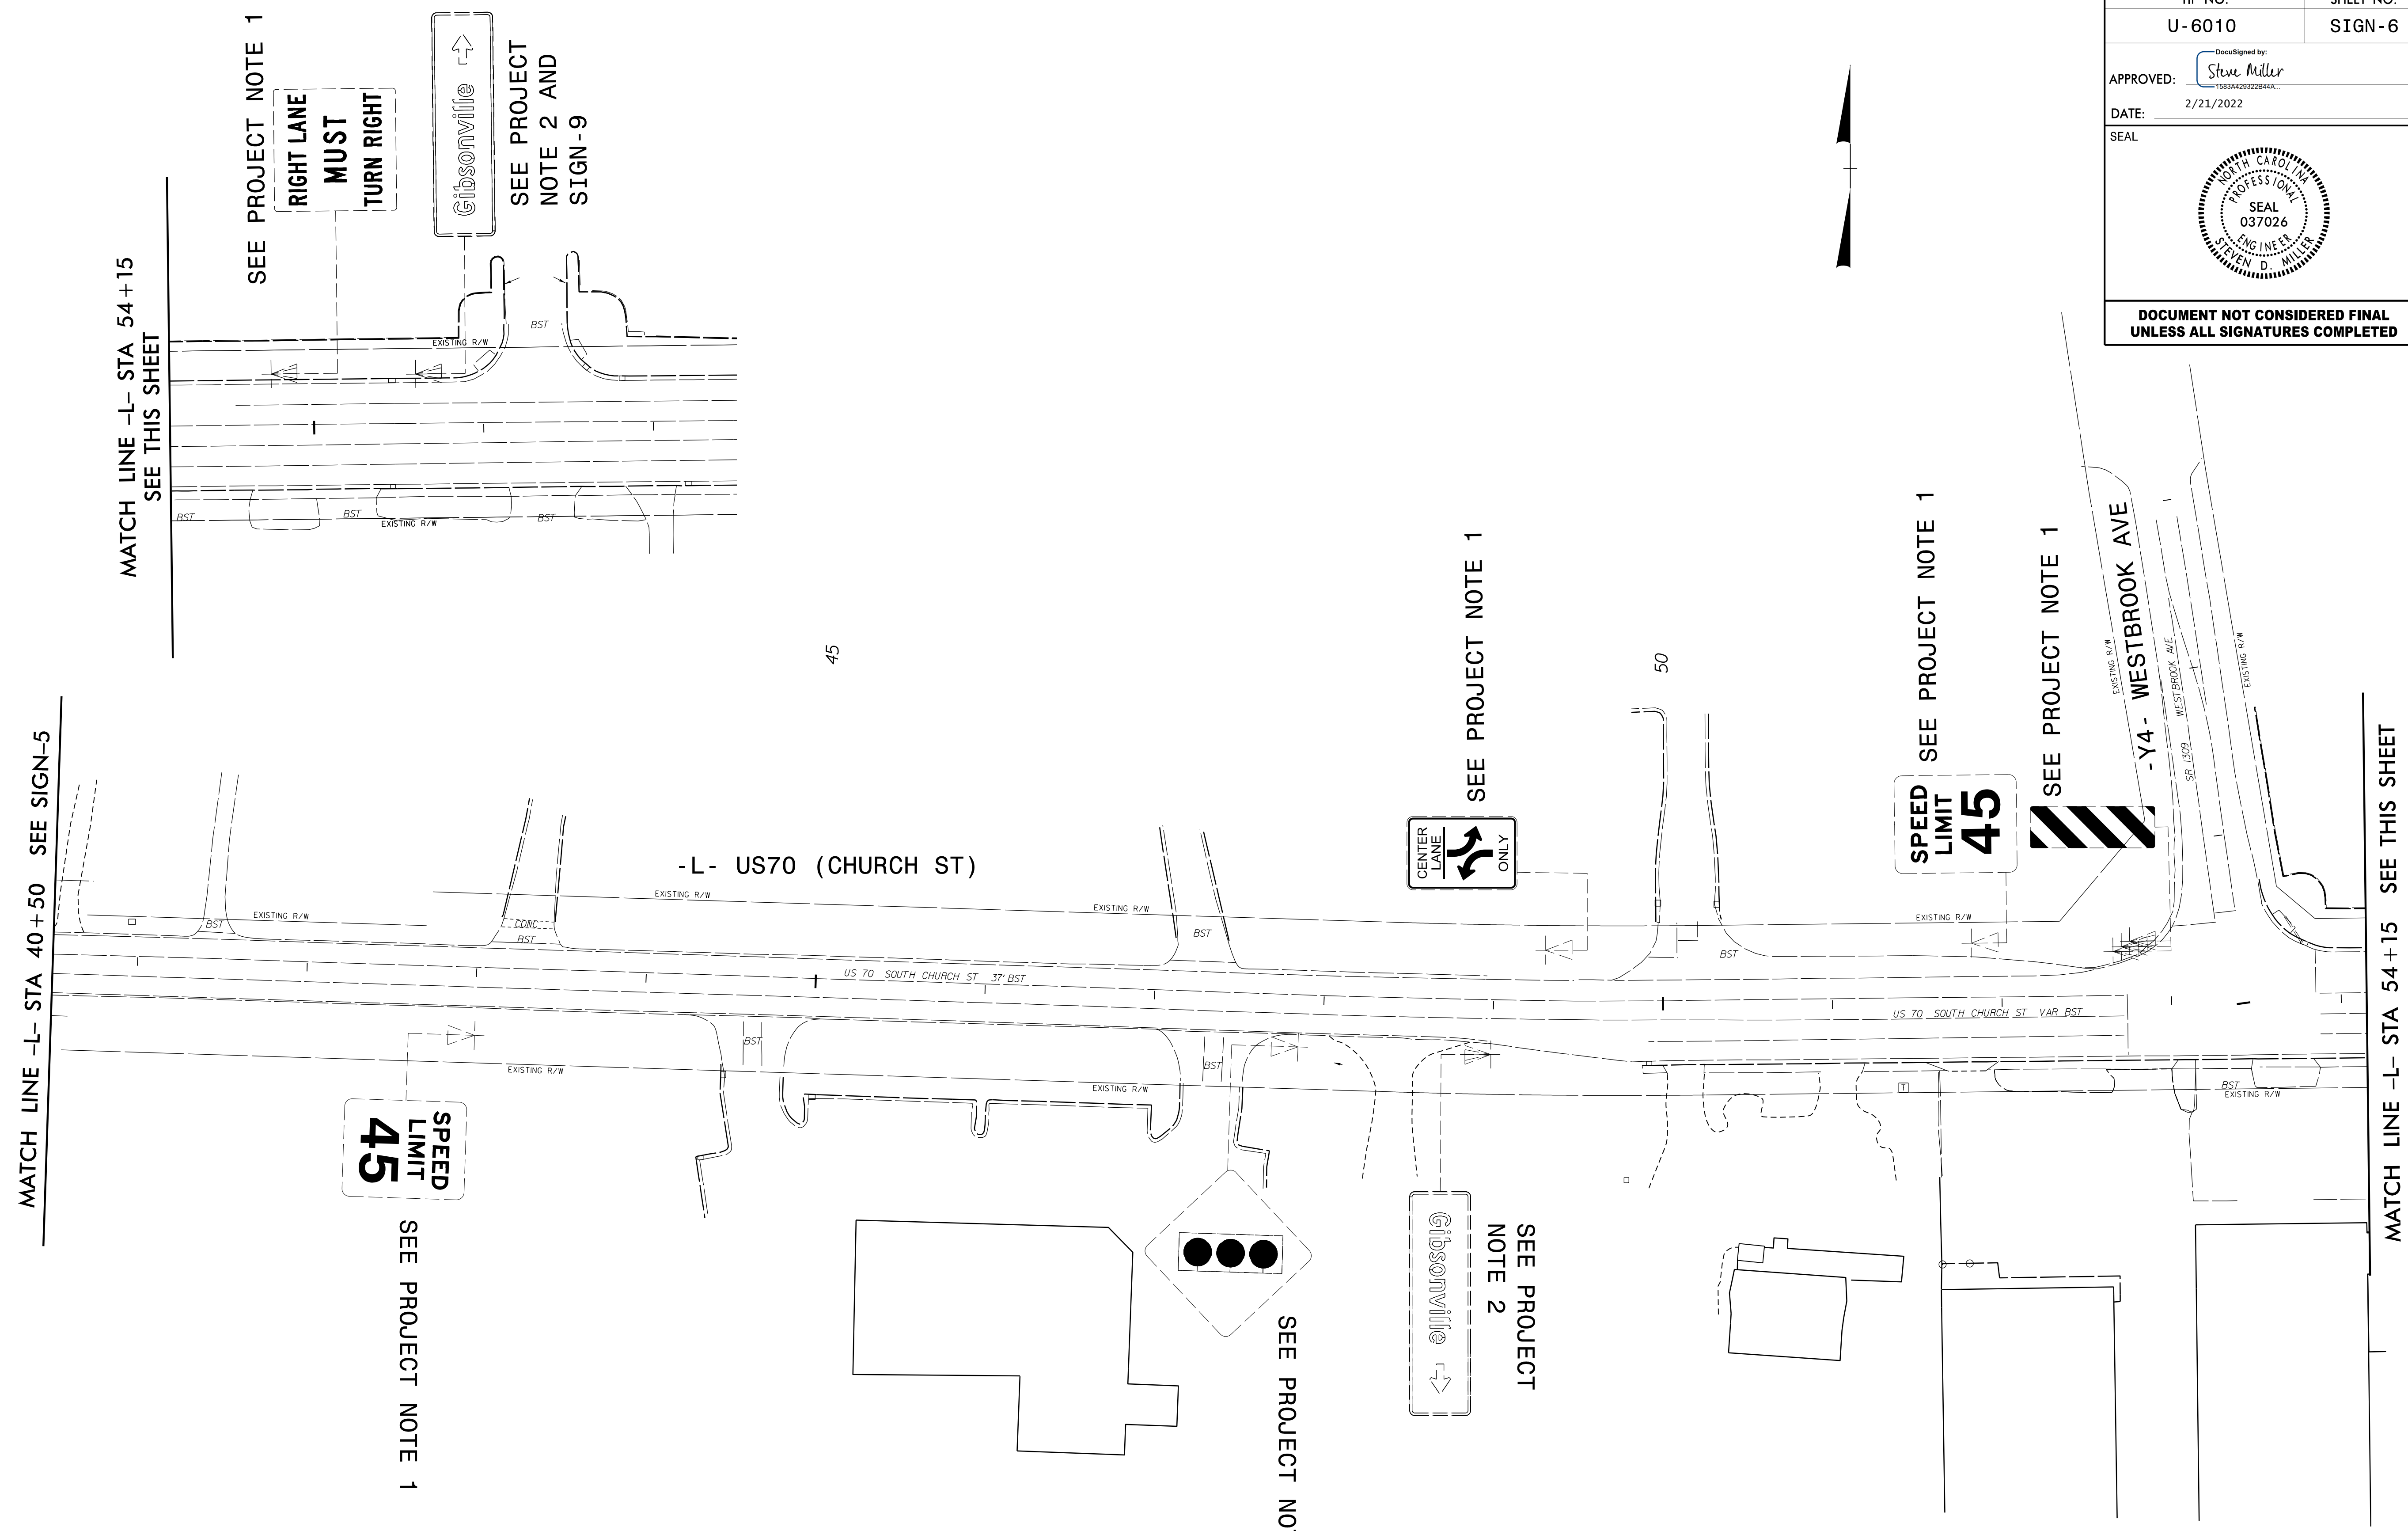


TIP NO.	SHEET NO.
U-6010	SIGN-6
APPROVED: 	
DATE: 2/21/2022	
SEAL	
	
DOCUMENT NOT CONSIDERED FINAL UNLESS ALL SIGNATURES COMPLETED	



- PROJECT NOTES**
1. DISPOSAL OF SIGN SYSTEM, U-CHANNEL
 2. RELOCATE SIGN, TYPE E

EXISTING SIGNS