
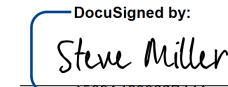
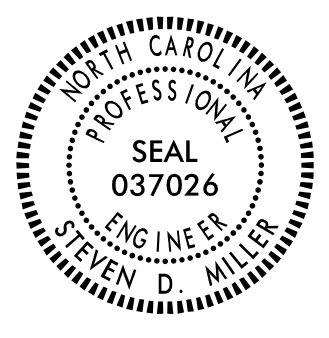
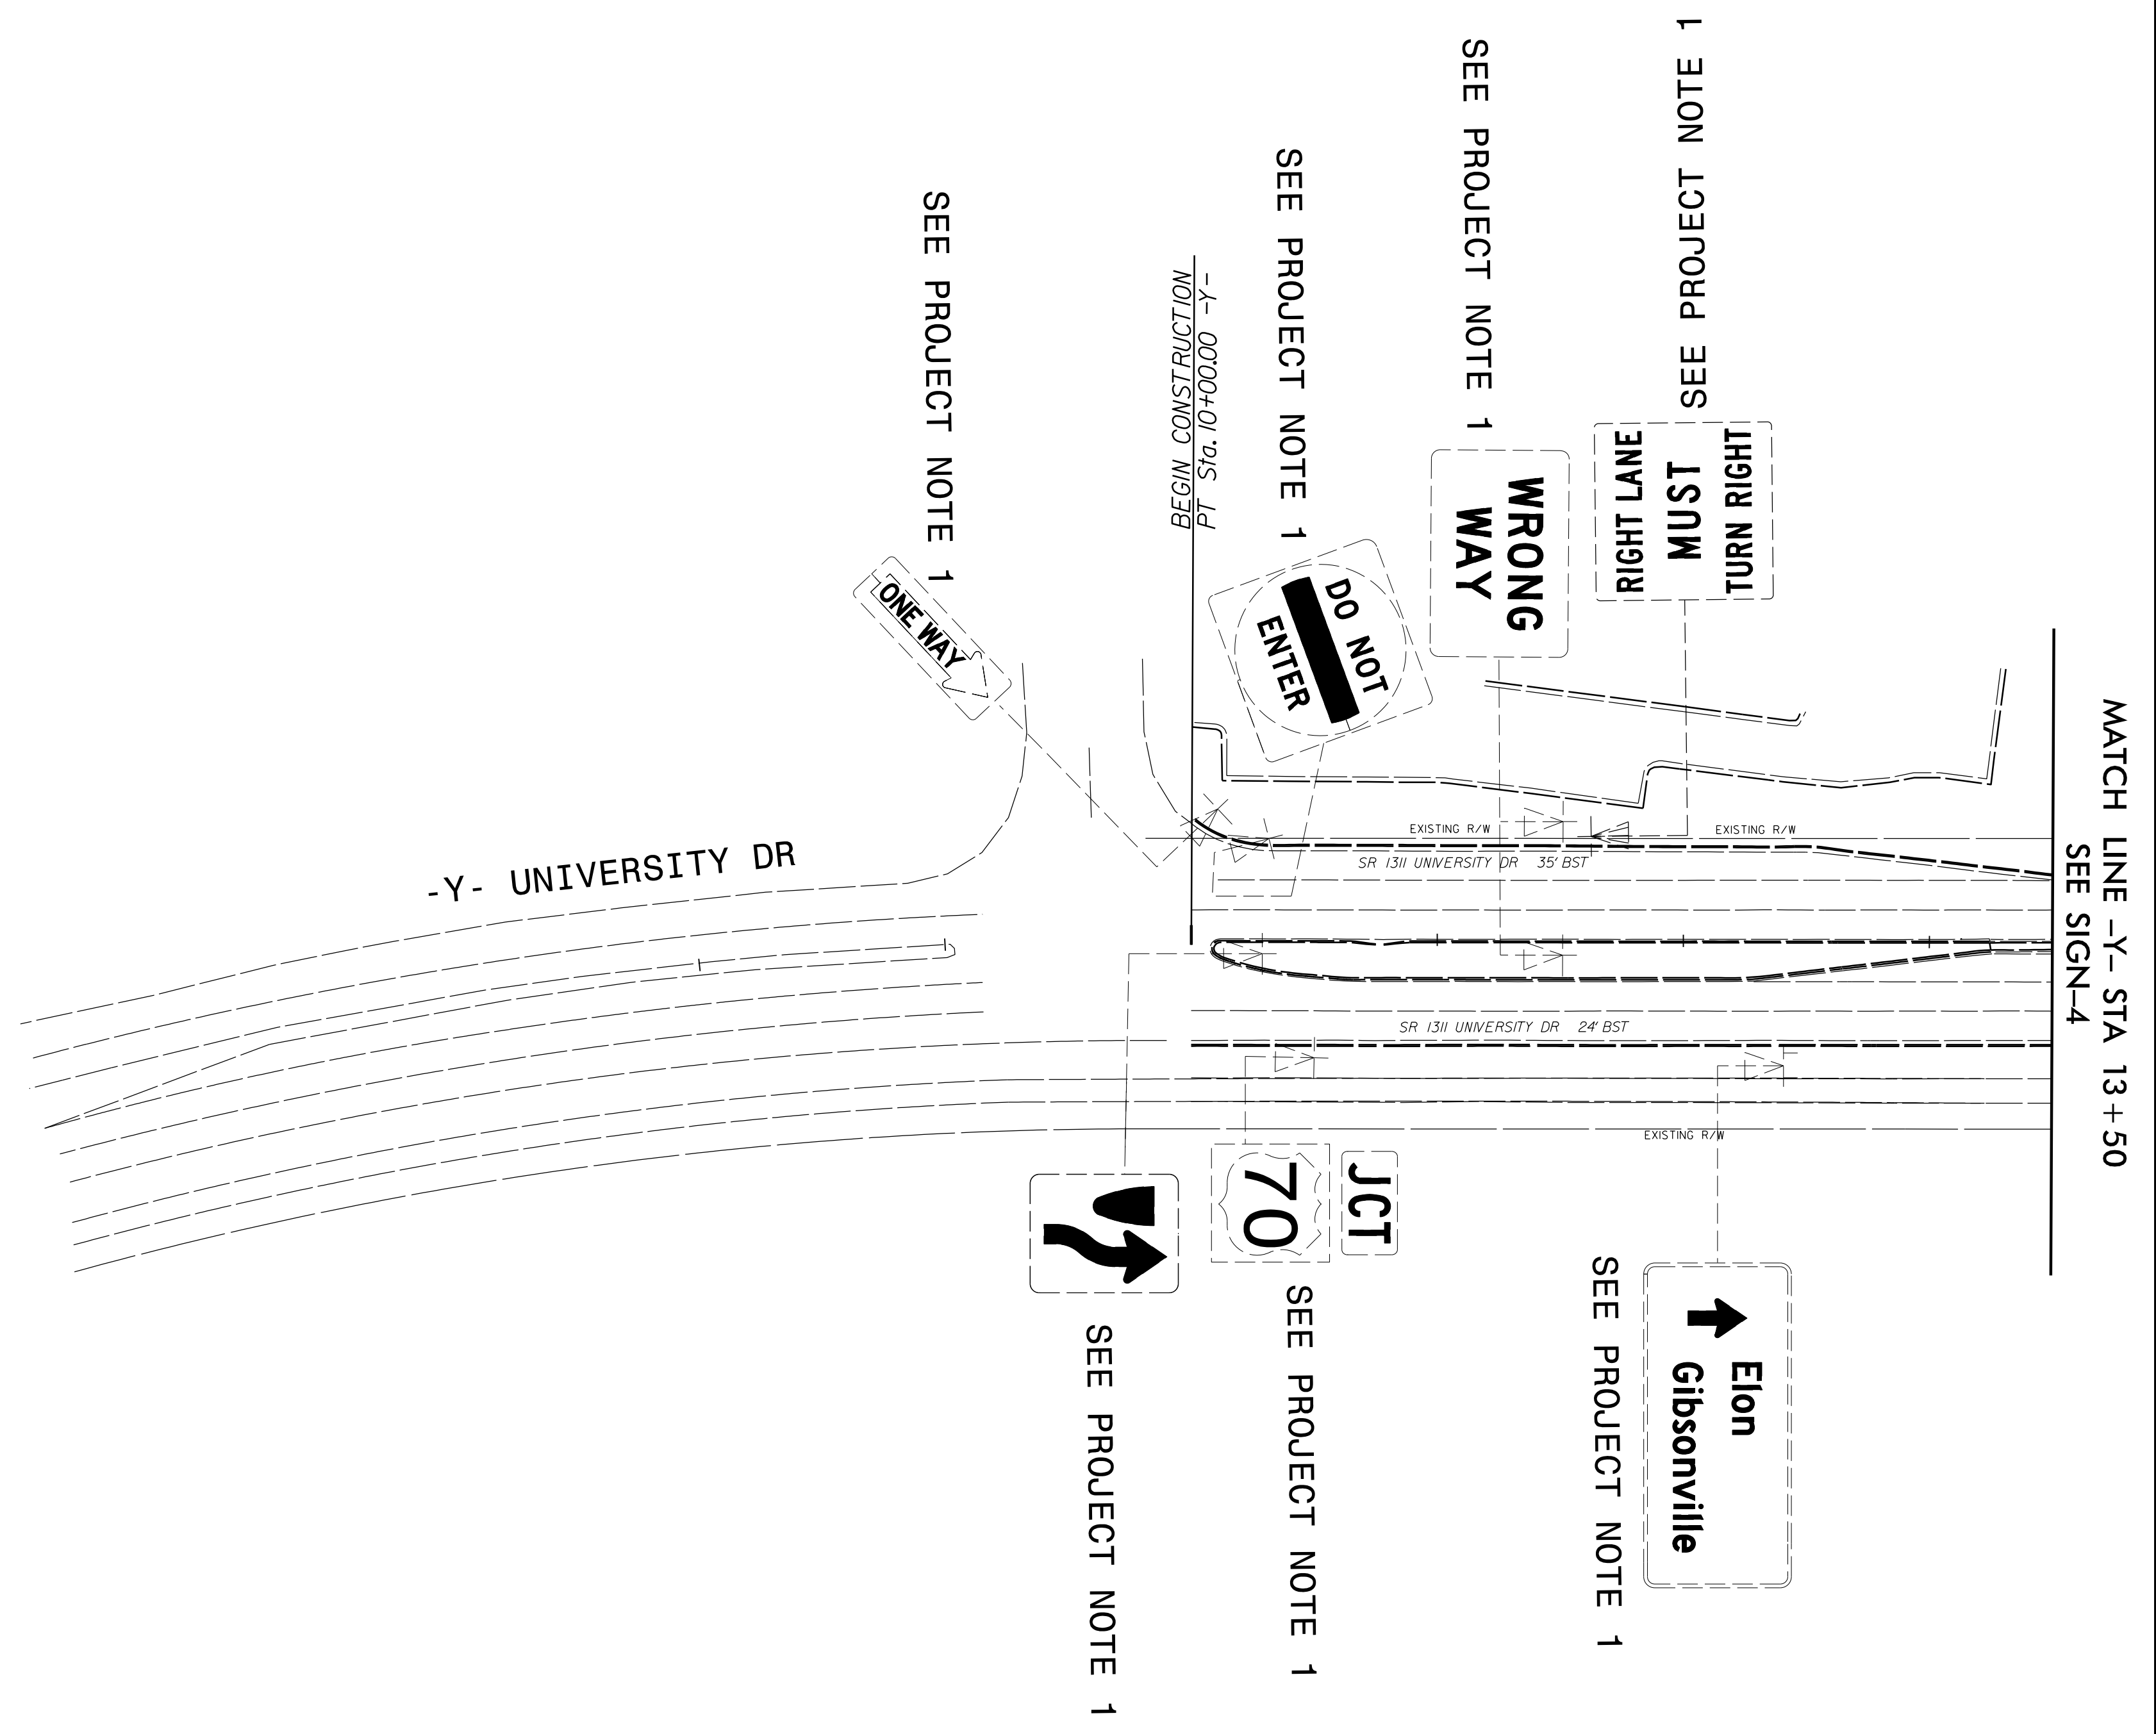


TIP NO. U-6010	SHEET NO. SIGN-7
APPROVED:  1983442922544A	
DATE: 2/21/2022	
SEAL	
	
<b>DOCUMENT NOT CONSIDERED FINAL UNLESS ALL SIGNATURES COMPLETED</b>	

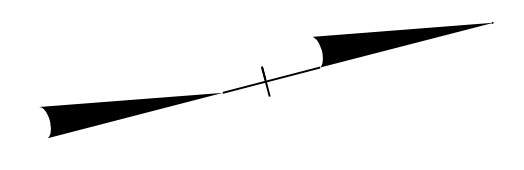

**PROJECT NOTES**

1. DISPOSAL OF SIGN SYSTEM, U-CHANNEL
2. RELOCATE SIGN, TYPE E

**EXISTING SIGNS**