


TIP NO. U-6010	SHEET NO. SIGN-8
APPROVED: <i>Steve Miller</i> 188A429228464	
DATE: 2/21/2022	
SEAL	
DOCUMENT NOT CONSIDERED FINAL UNLESS ALL SIGNATURES COMPLETED	

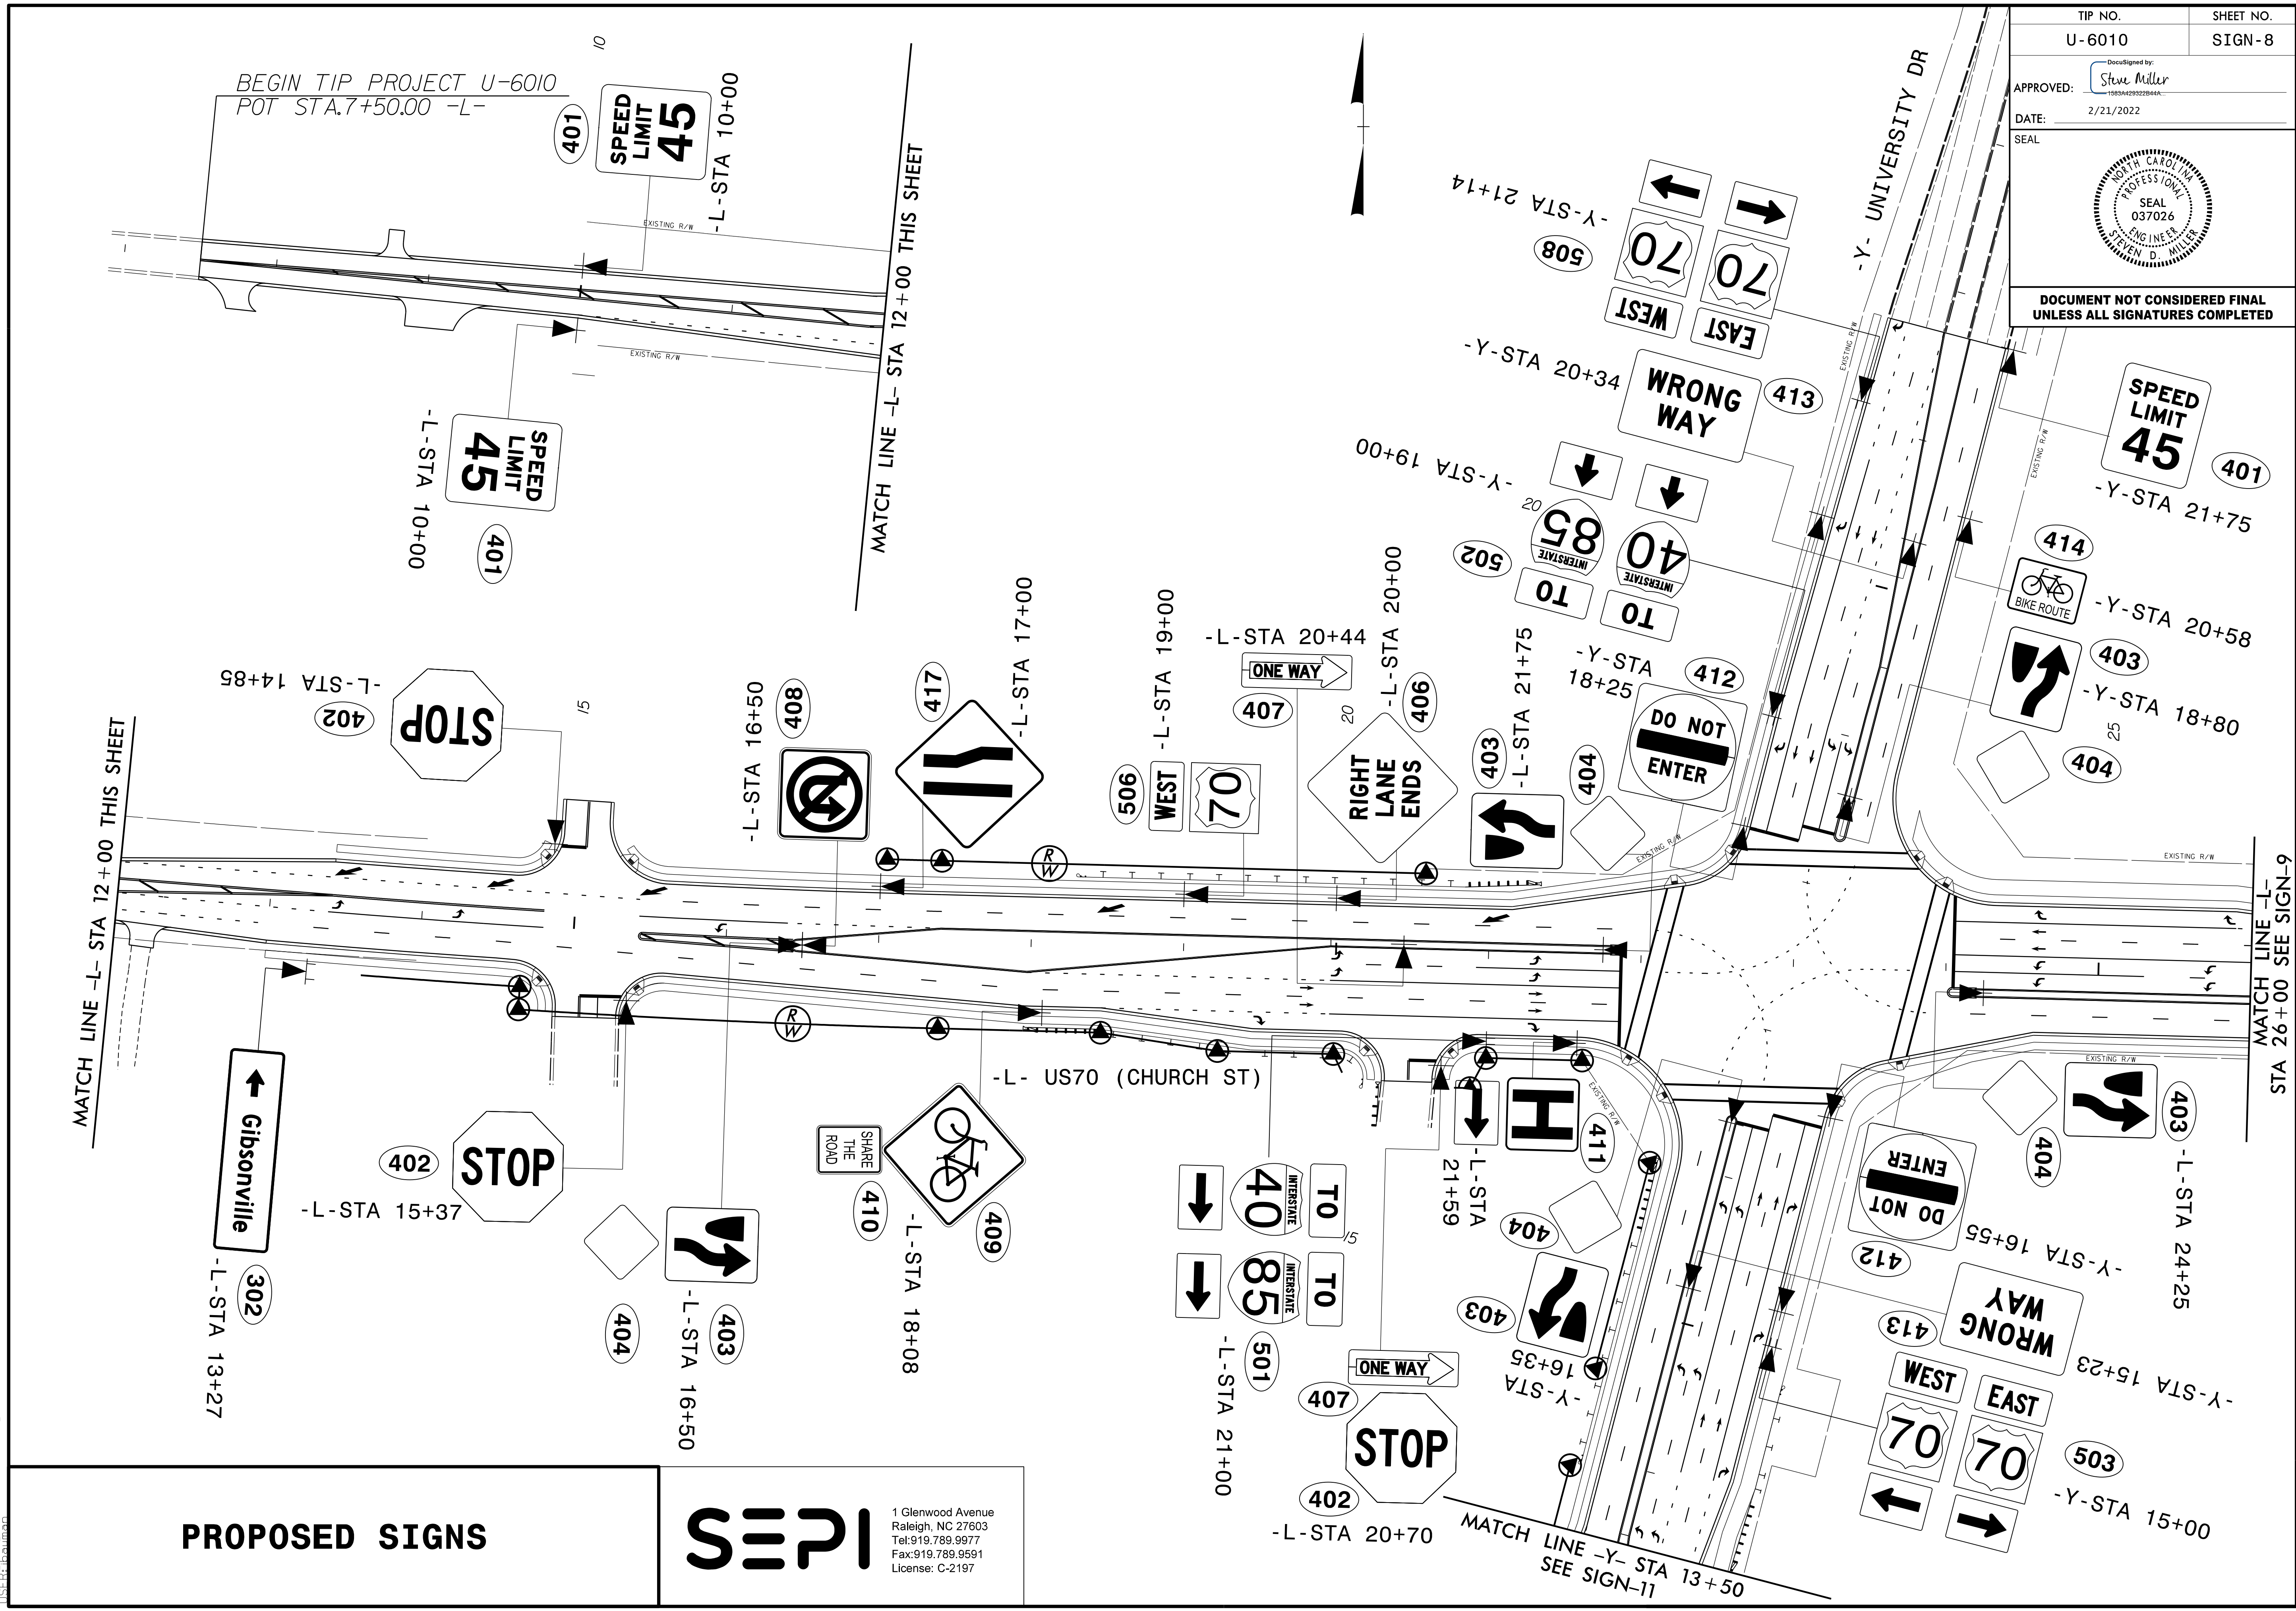

PROPOSED SIGNS

1 Glenwood Avenue
Raleigh, NC 27603
Tel: 919.789.9977
Fax: 919.789.9591
License: C-2197

1/7/2022 11:57 AM
U:\6010\U-6010-SIGN-8.dgn
IES