
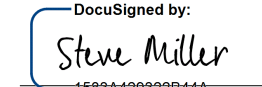
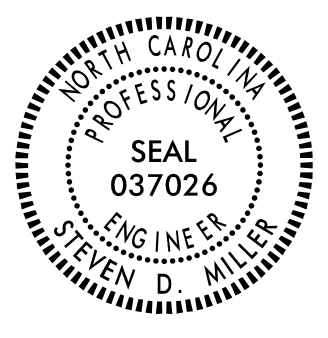


TIP NO. U-6010	SHEET NO. SIGN-9
APPROVED:  DocuSigned by: Steve Miller 1583442922844A	
DATE: 2/21/2022	
SEAL 	
DOCUMENT NOT CONSIDERED FINAL UNLESS ALL SIGNATURES COMPLETED	

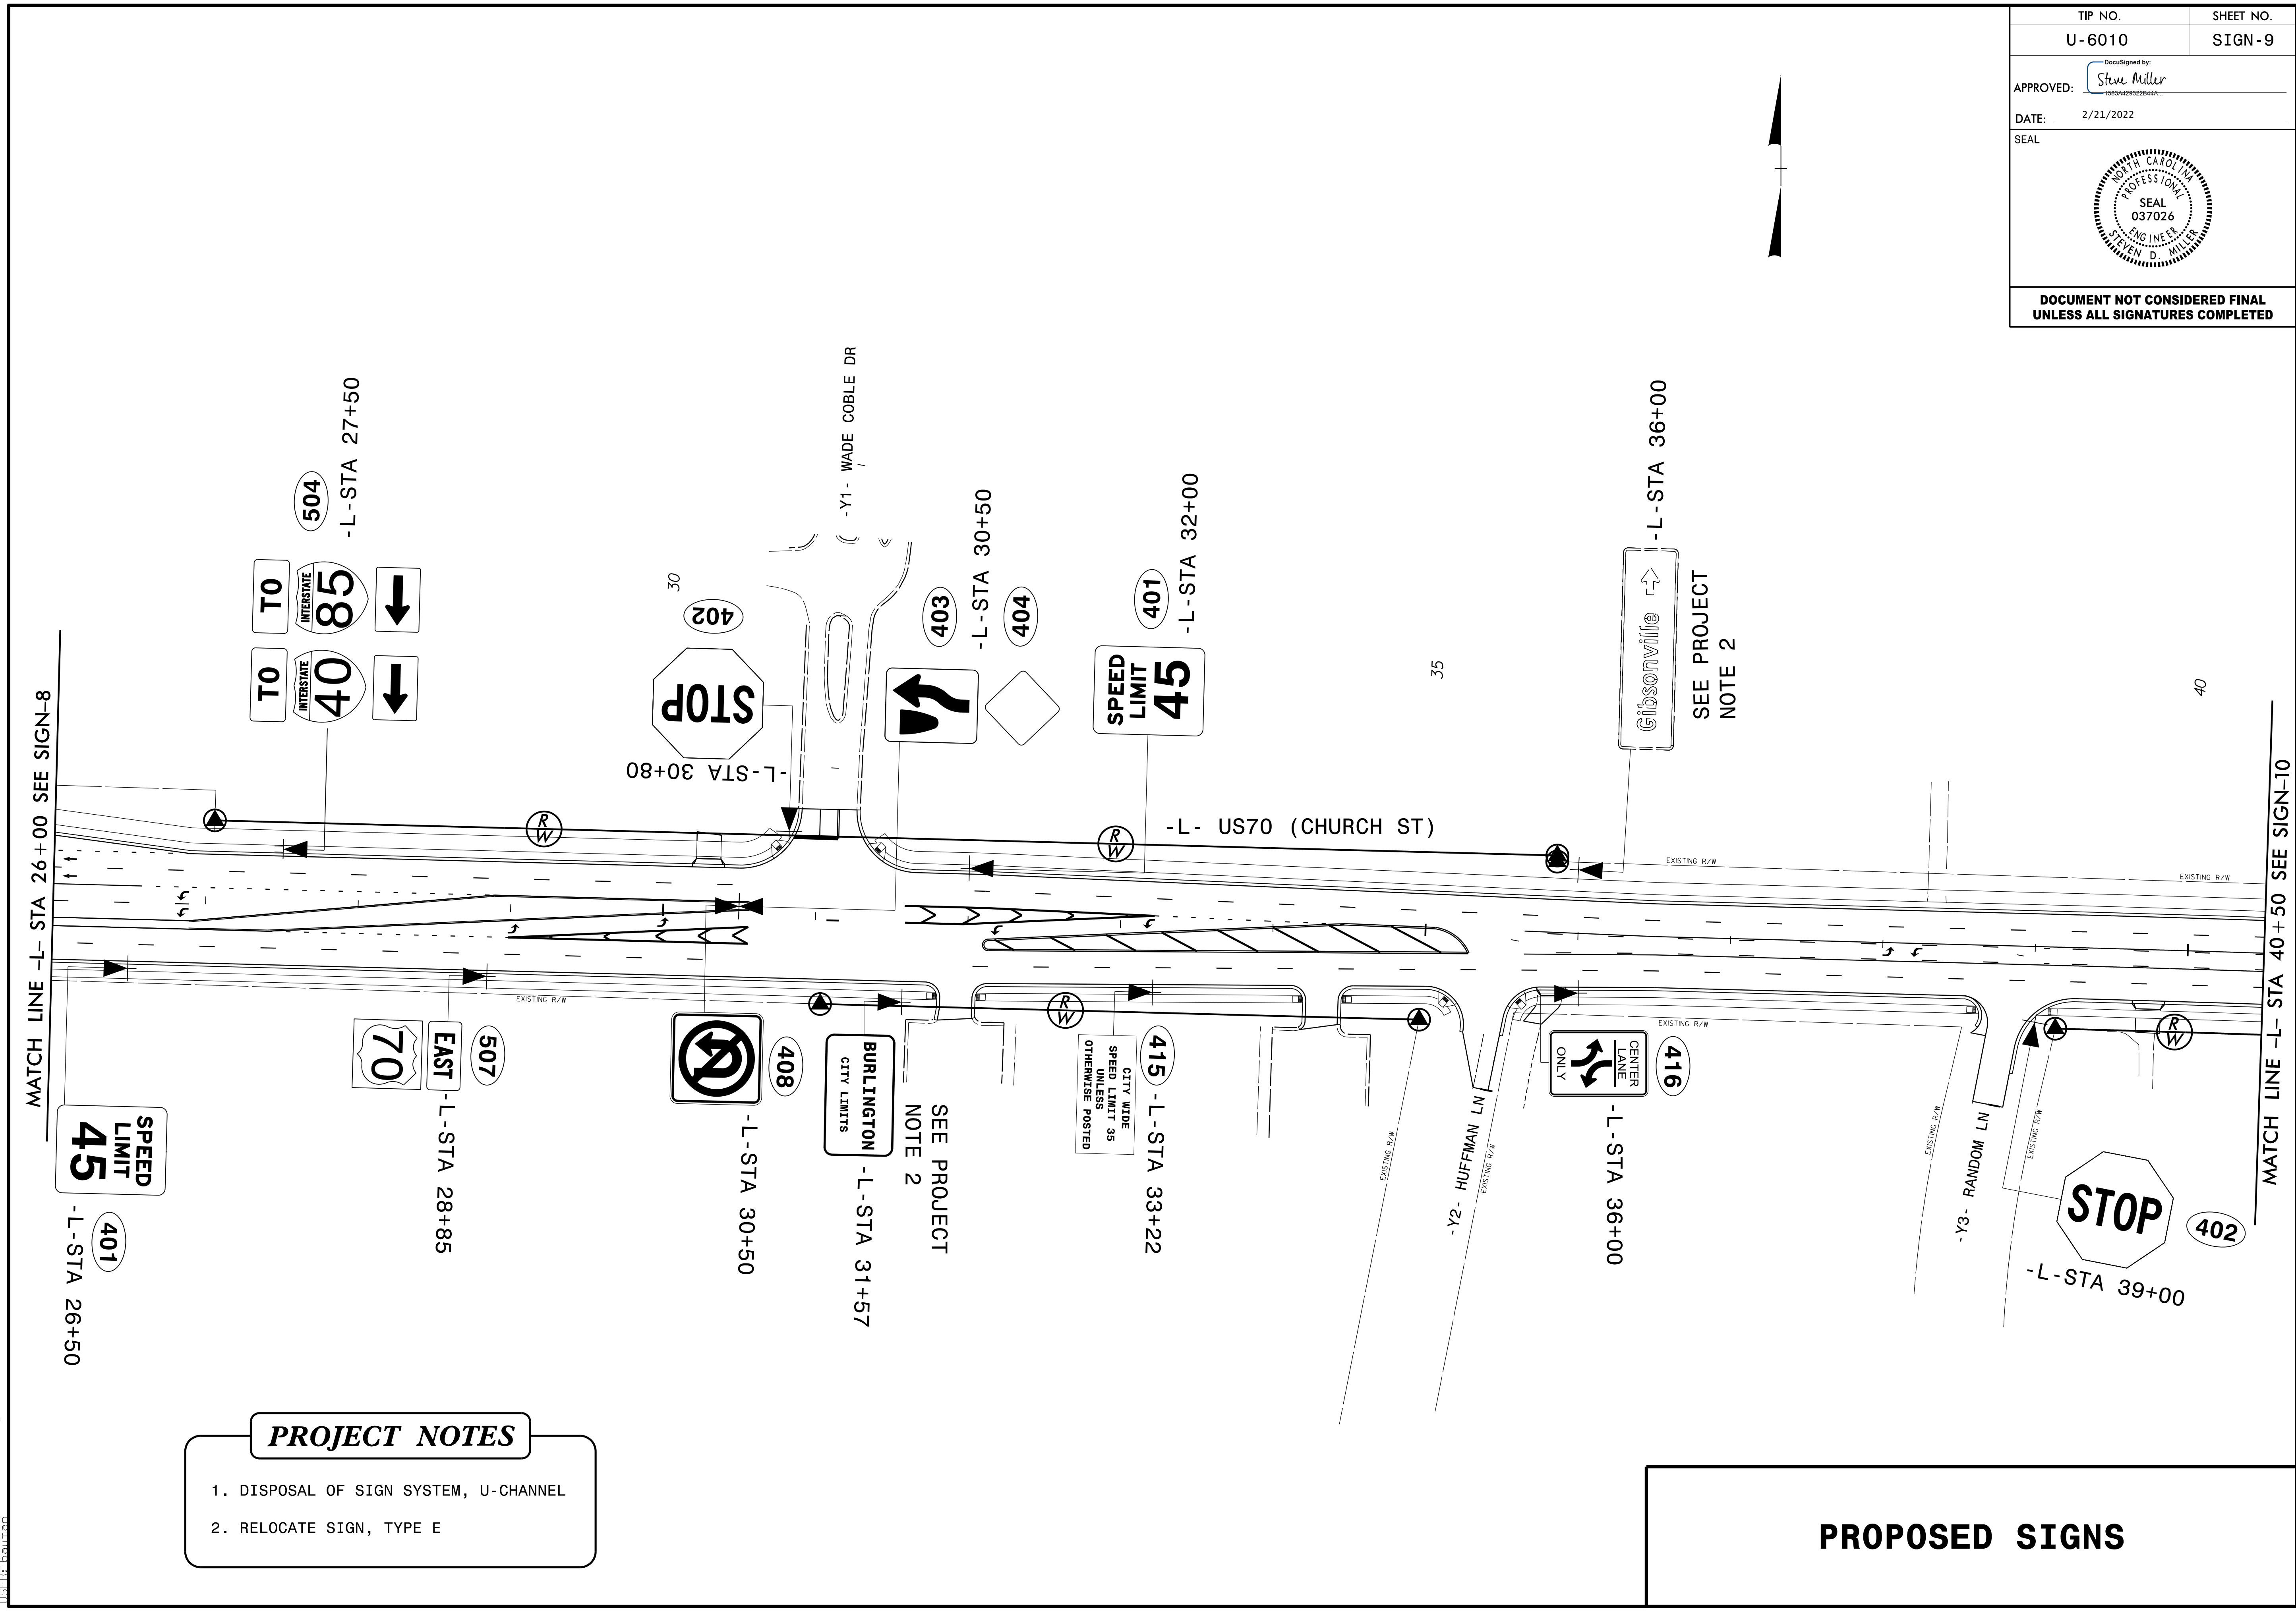

PROJECT NOTES

- DISPOSAL OF SIGN SYSTEM, U-CHANNEL
- RELOCATE SIGN, TYPE E

PROPOSED SIGNS

1/17/2022 10:55:53 AM C:\p\N\U-6010-SIGN-9.dgn