
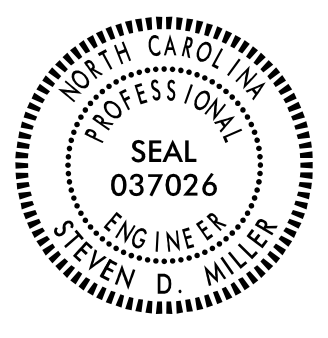


TIP NO. U-6010	SHEET NO. SIGN-10
APPROVED: <i>Steve Miller</i> <small>DocuSigned by: 1583A29322844X</small>	
DATE: 2/21/2022	
SEAL 	
DOCUMENT NOT CONSIDERED FINAL UNLESS ALL SIGNATURES COMPLETED	

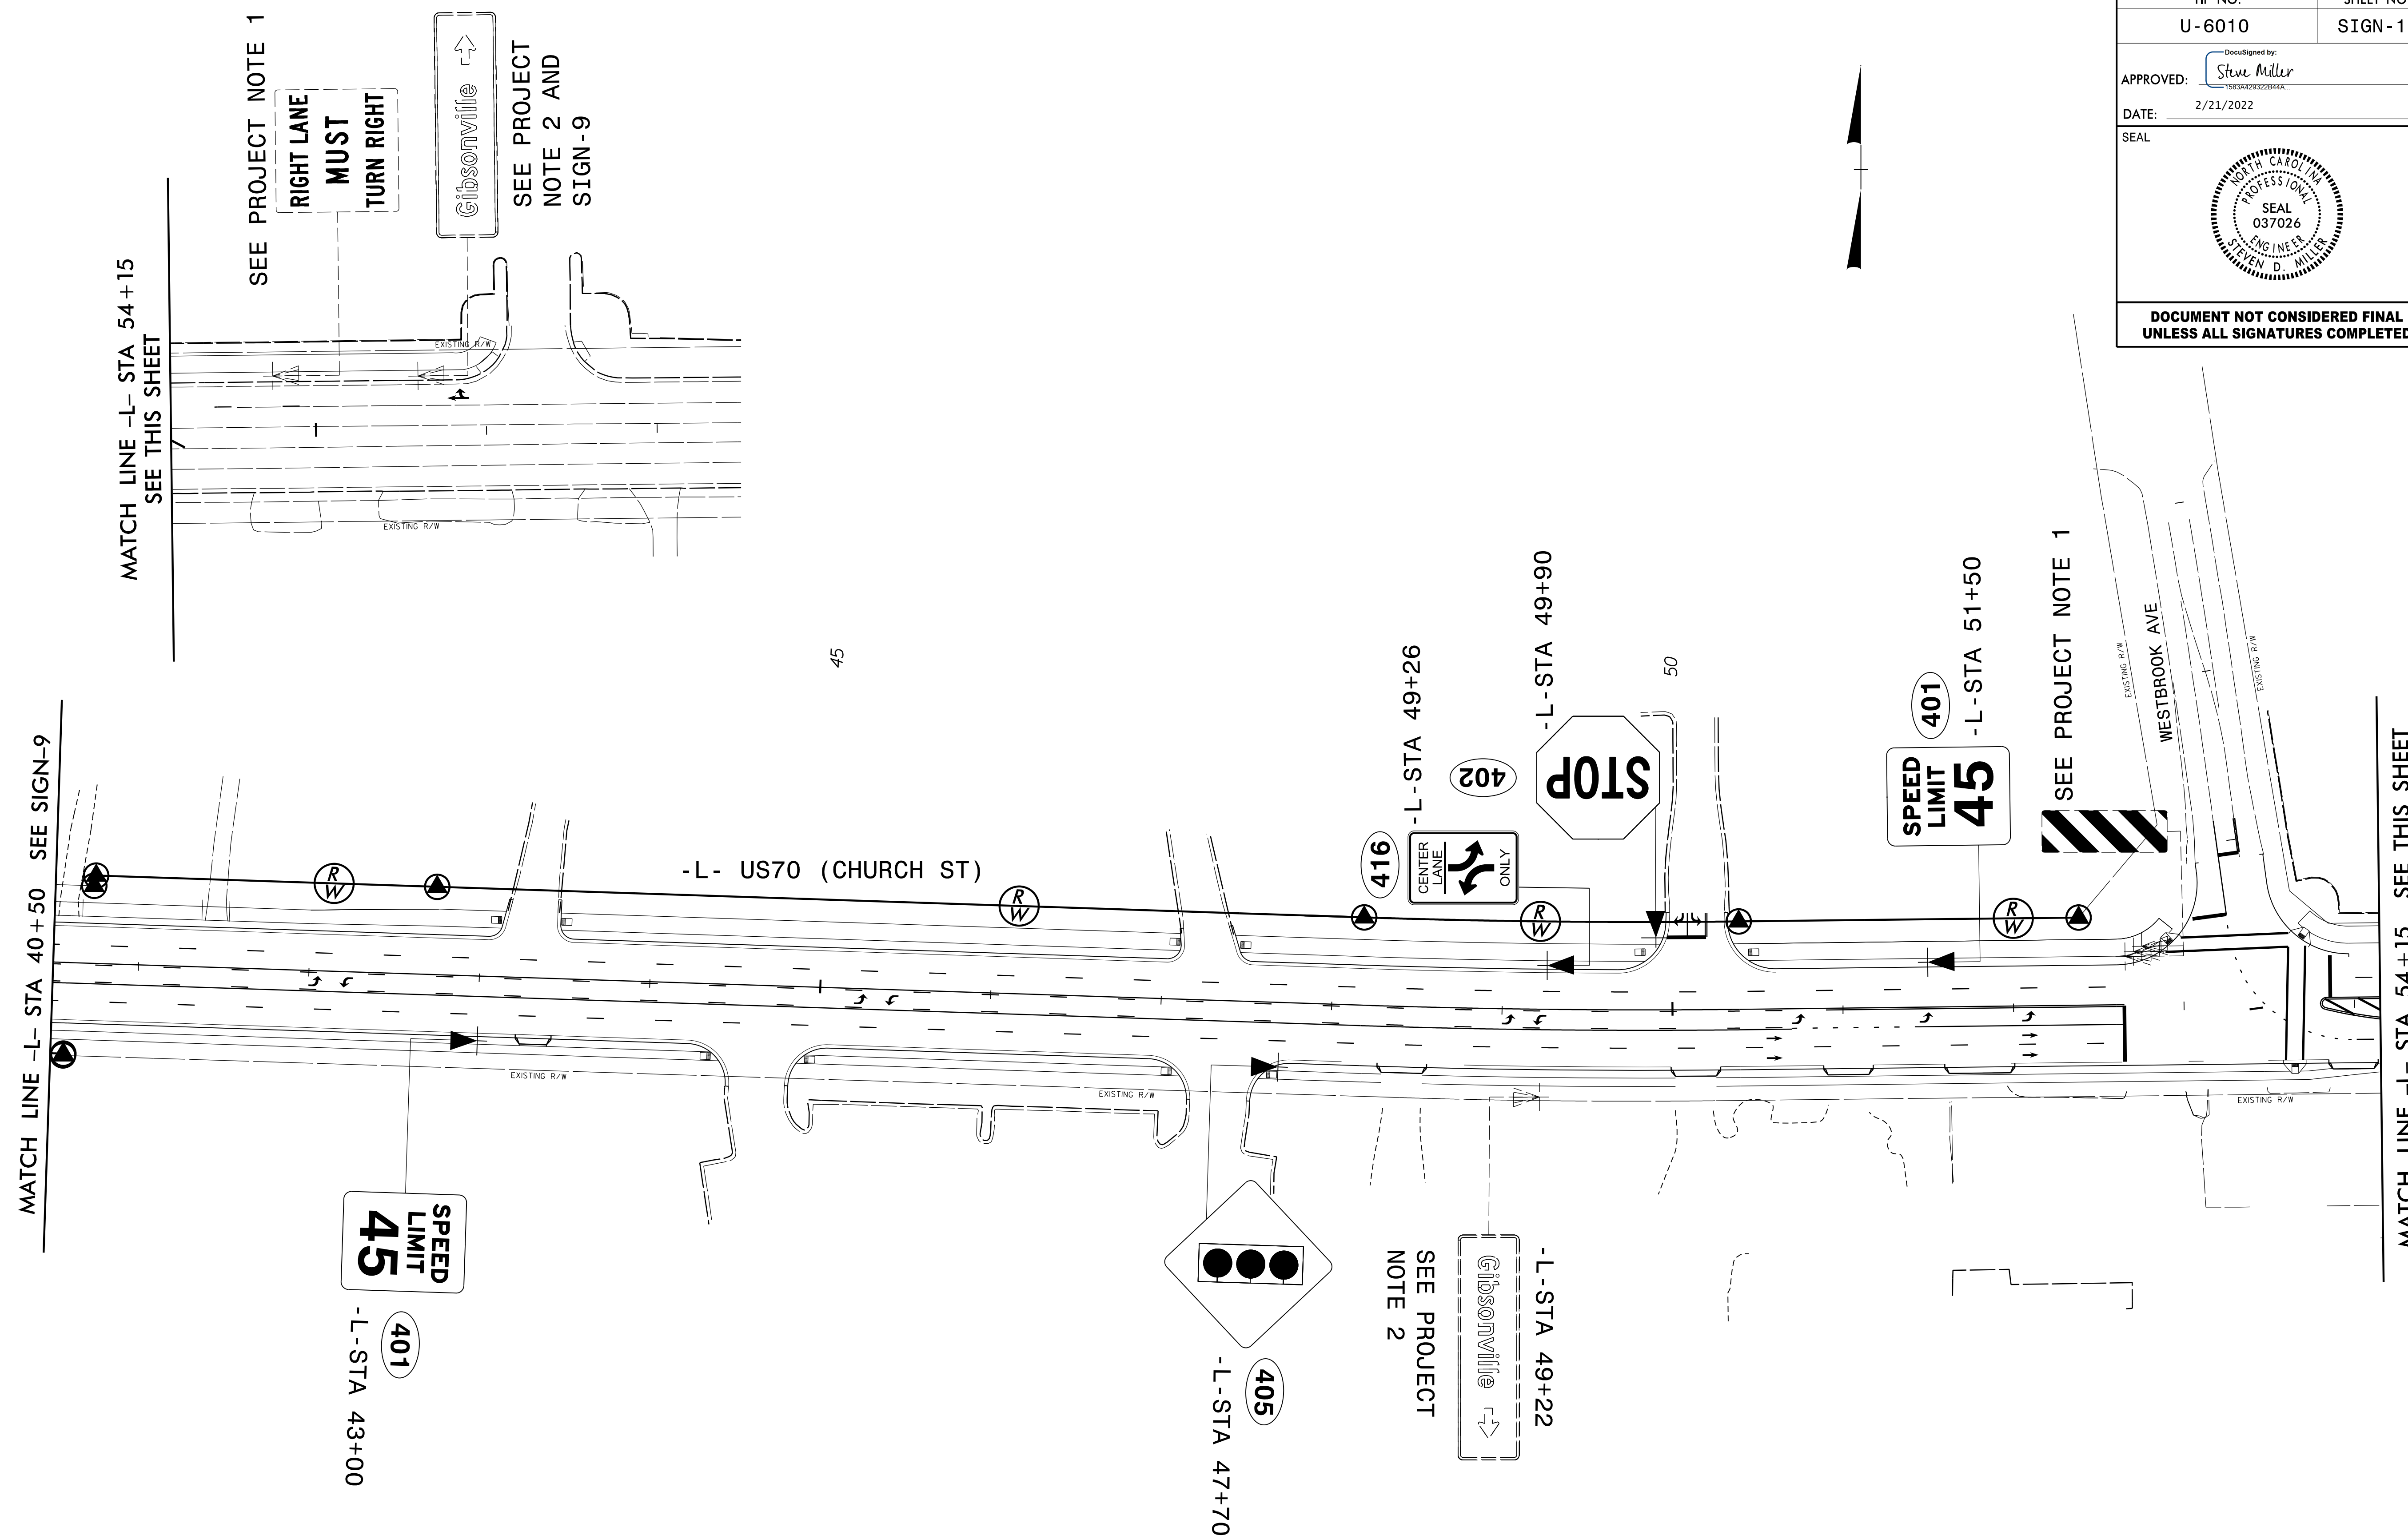

PROJECT NOTES

1. DISPOSAL OF SIGN SYSTEM, U-CHANNEL
2. RELOCATE SIGN, TYPE E

PROPOSED SIGNS

1/18/2022 1:55:10 PM C:\Users\jbauman\OneDrive\Documents\U-6010-SIGN-10.dgn