
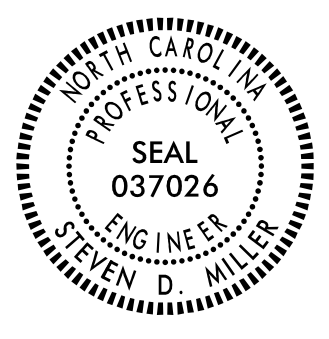


TIP NO. U-6010	SHEET NO. SIGN-11
APPROVED: <i>Steve Miller</i> 15834428922844	
DATE: 2/21/2022	
SEAL	
	
DOCUMENT NOT CONSIDERED FINAL UNLESS ALL SIGNATURES COMPLETED	

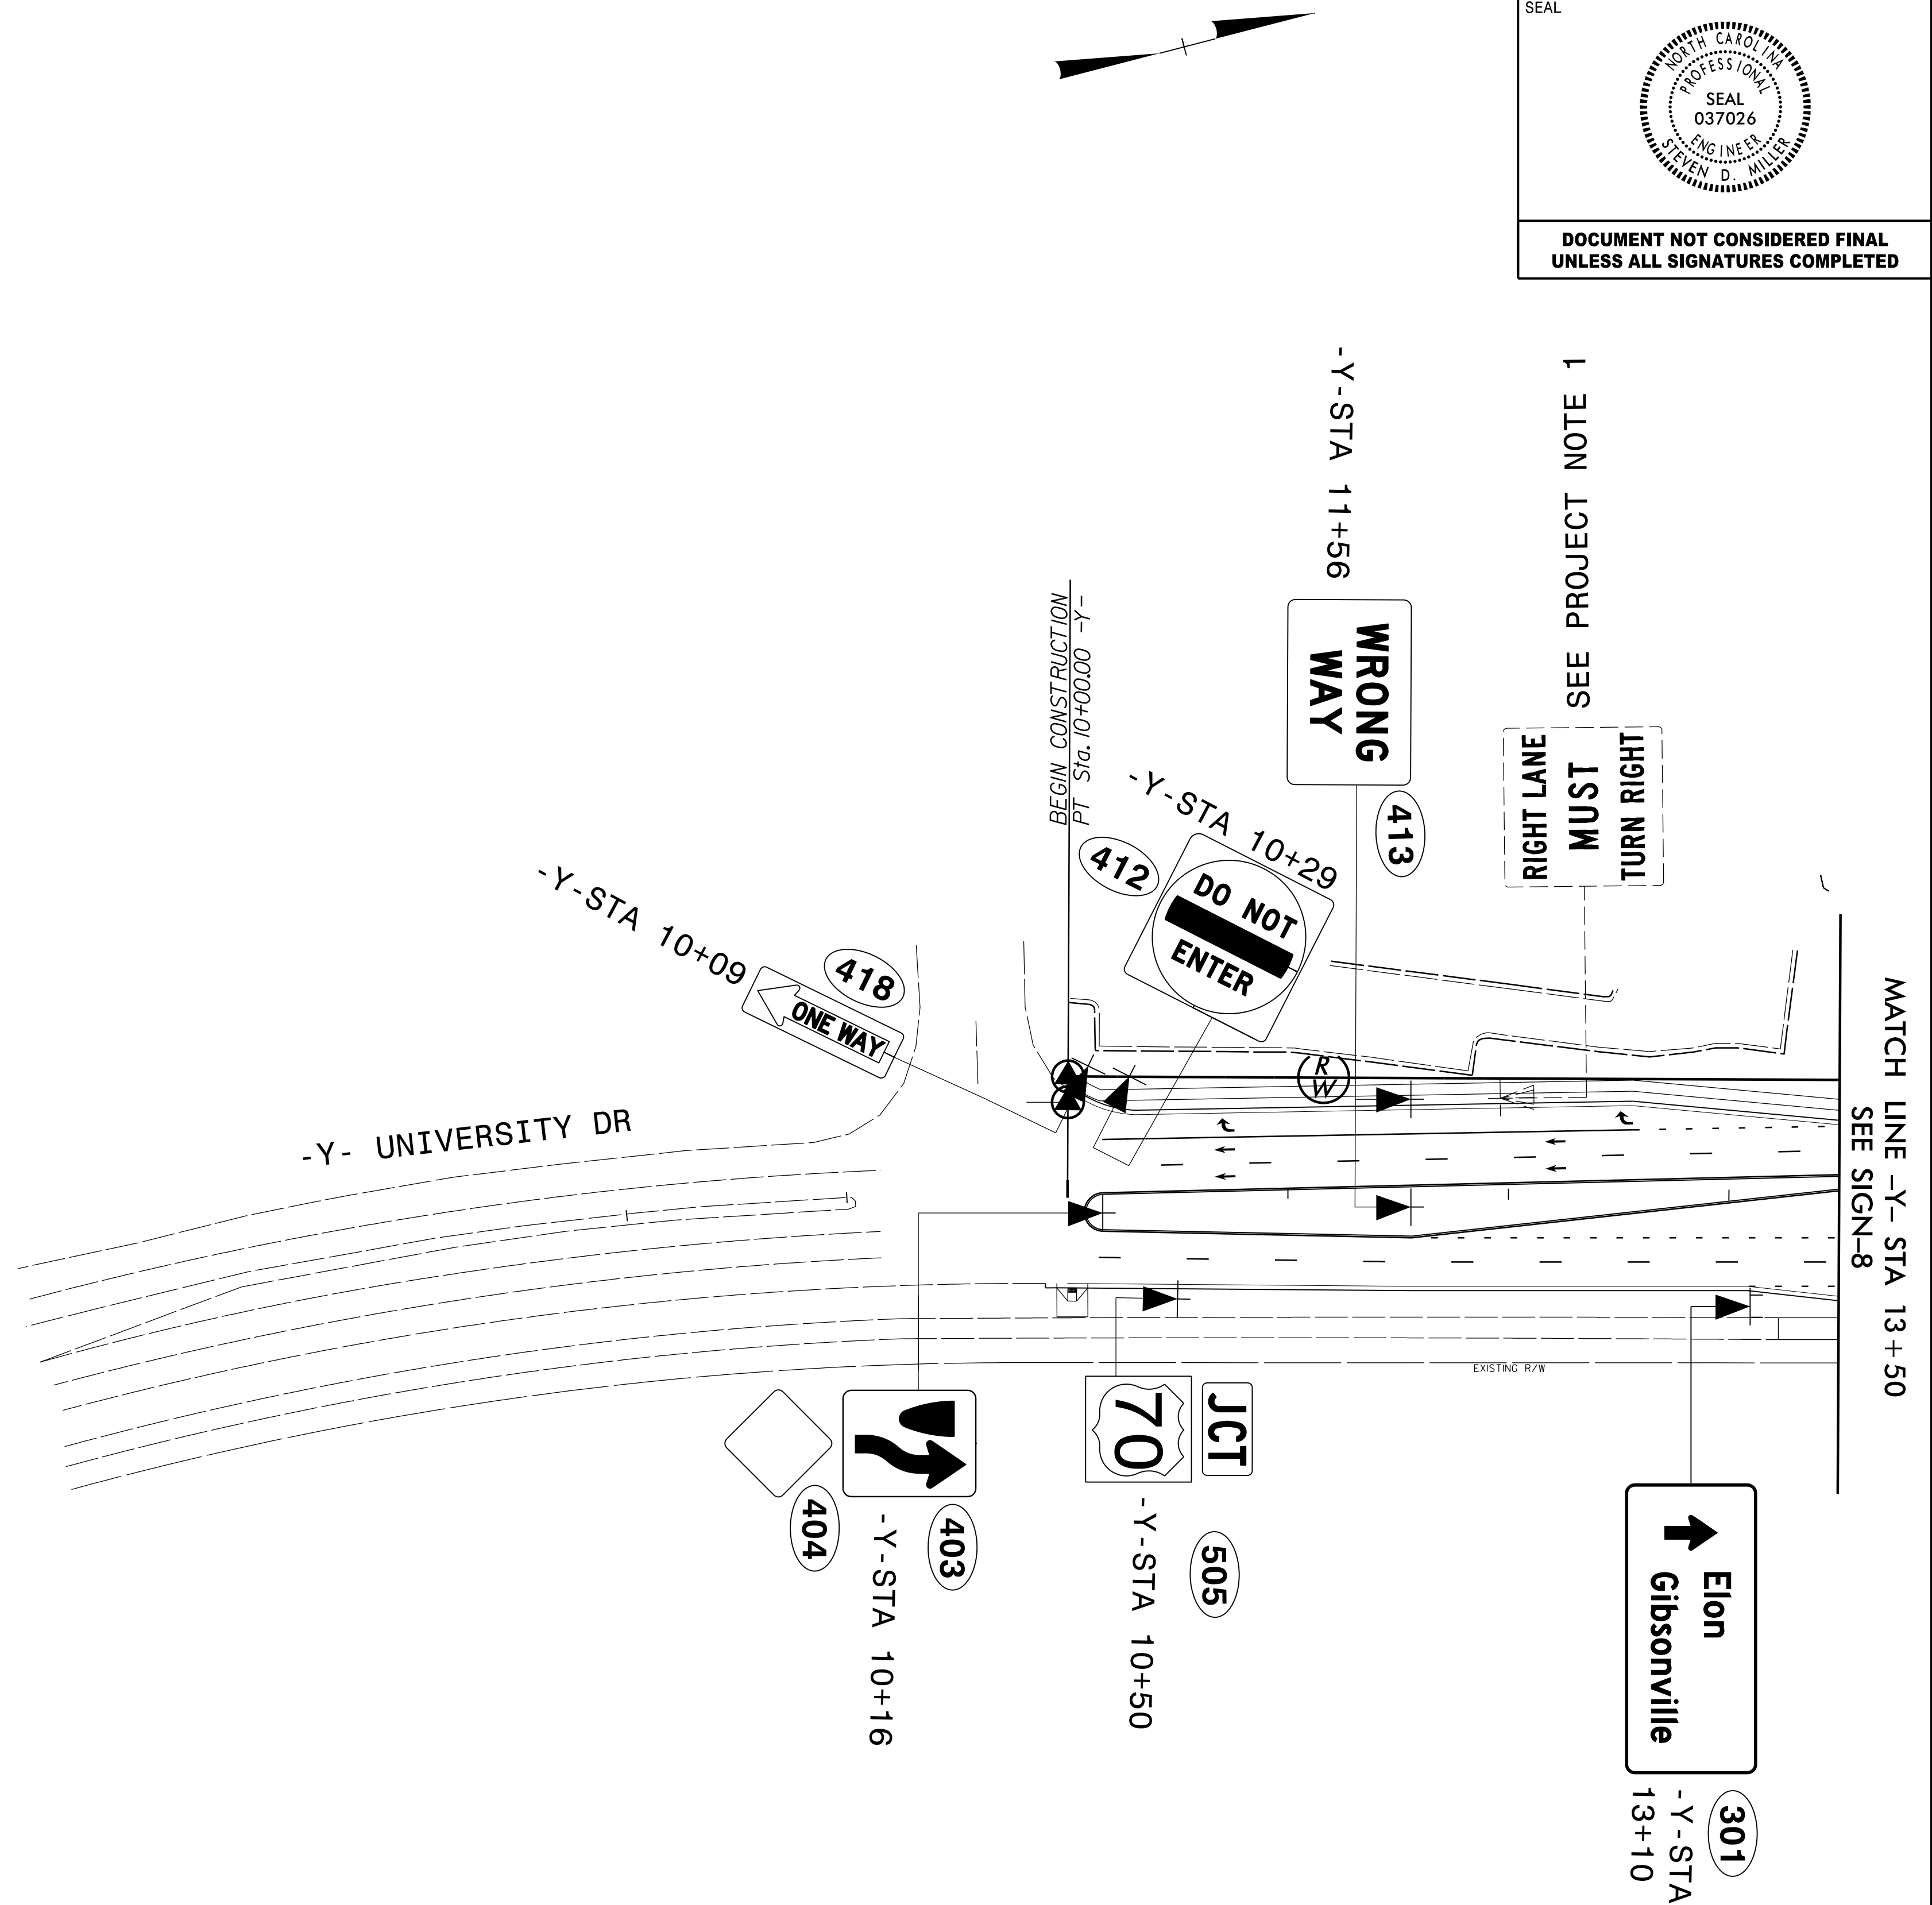

PROJECT NOTES

1. DISPOSAL OF SIGN SYSTEM, U-CHANNEL
2. RELOCATE SIGN, TYPE E

PROPOSED SIGNS

1/17/2022 10:55:11 AM C:\Users\jbauman\OneDrive\Documents\U-6010-SIGN-11.dgn