

**This electronic collection of documents is provided  
for the convenience of the user  
and is Not a Certified Document –**

**The documents contained herein were originally issued  
and sealed by the individuals whose names and license  
numbers appear on each page, on the dates appearing  
with their signature on that page.**

**This file or an individual page  
shall not be considered a certified document.**


09/08/99

TIP PROJECT: U-6010

STATE OF NORTH CAROLINA  
DIVISION OF HIGHWAYS




T.I.P. NO.	SHEET NO.
U-6010	UO-1

NOTE:  
ALL UTILITY WORK SHOWN ON THIS SHEET WILL BE DONE BY OTHERS. NO PAYMENT WILL BE MADE TO THE CONTRACTOR FOR UTILITY WORK SHOWN ON THIS SHEET.

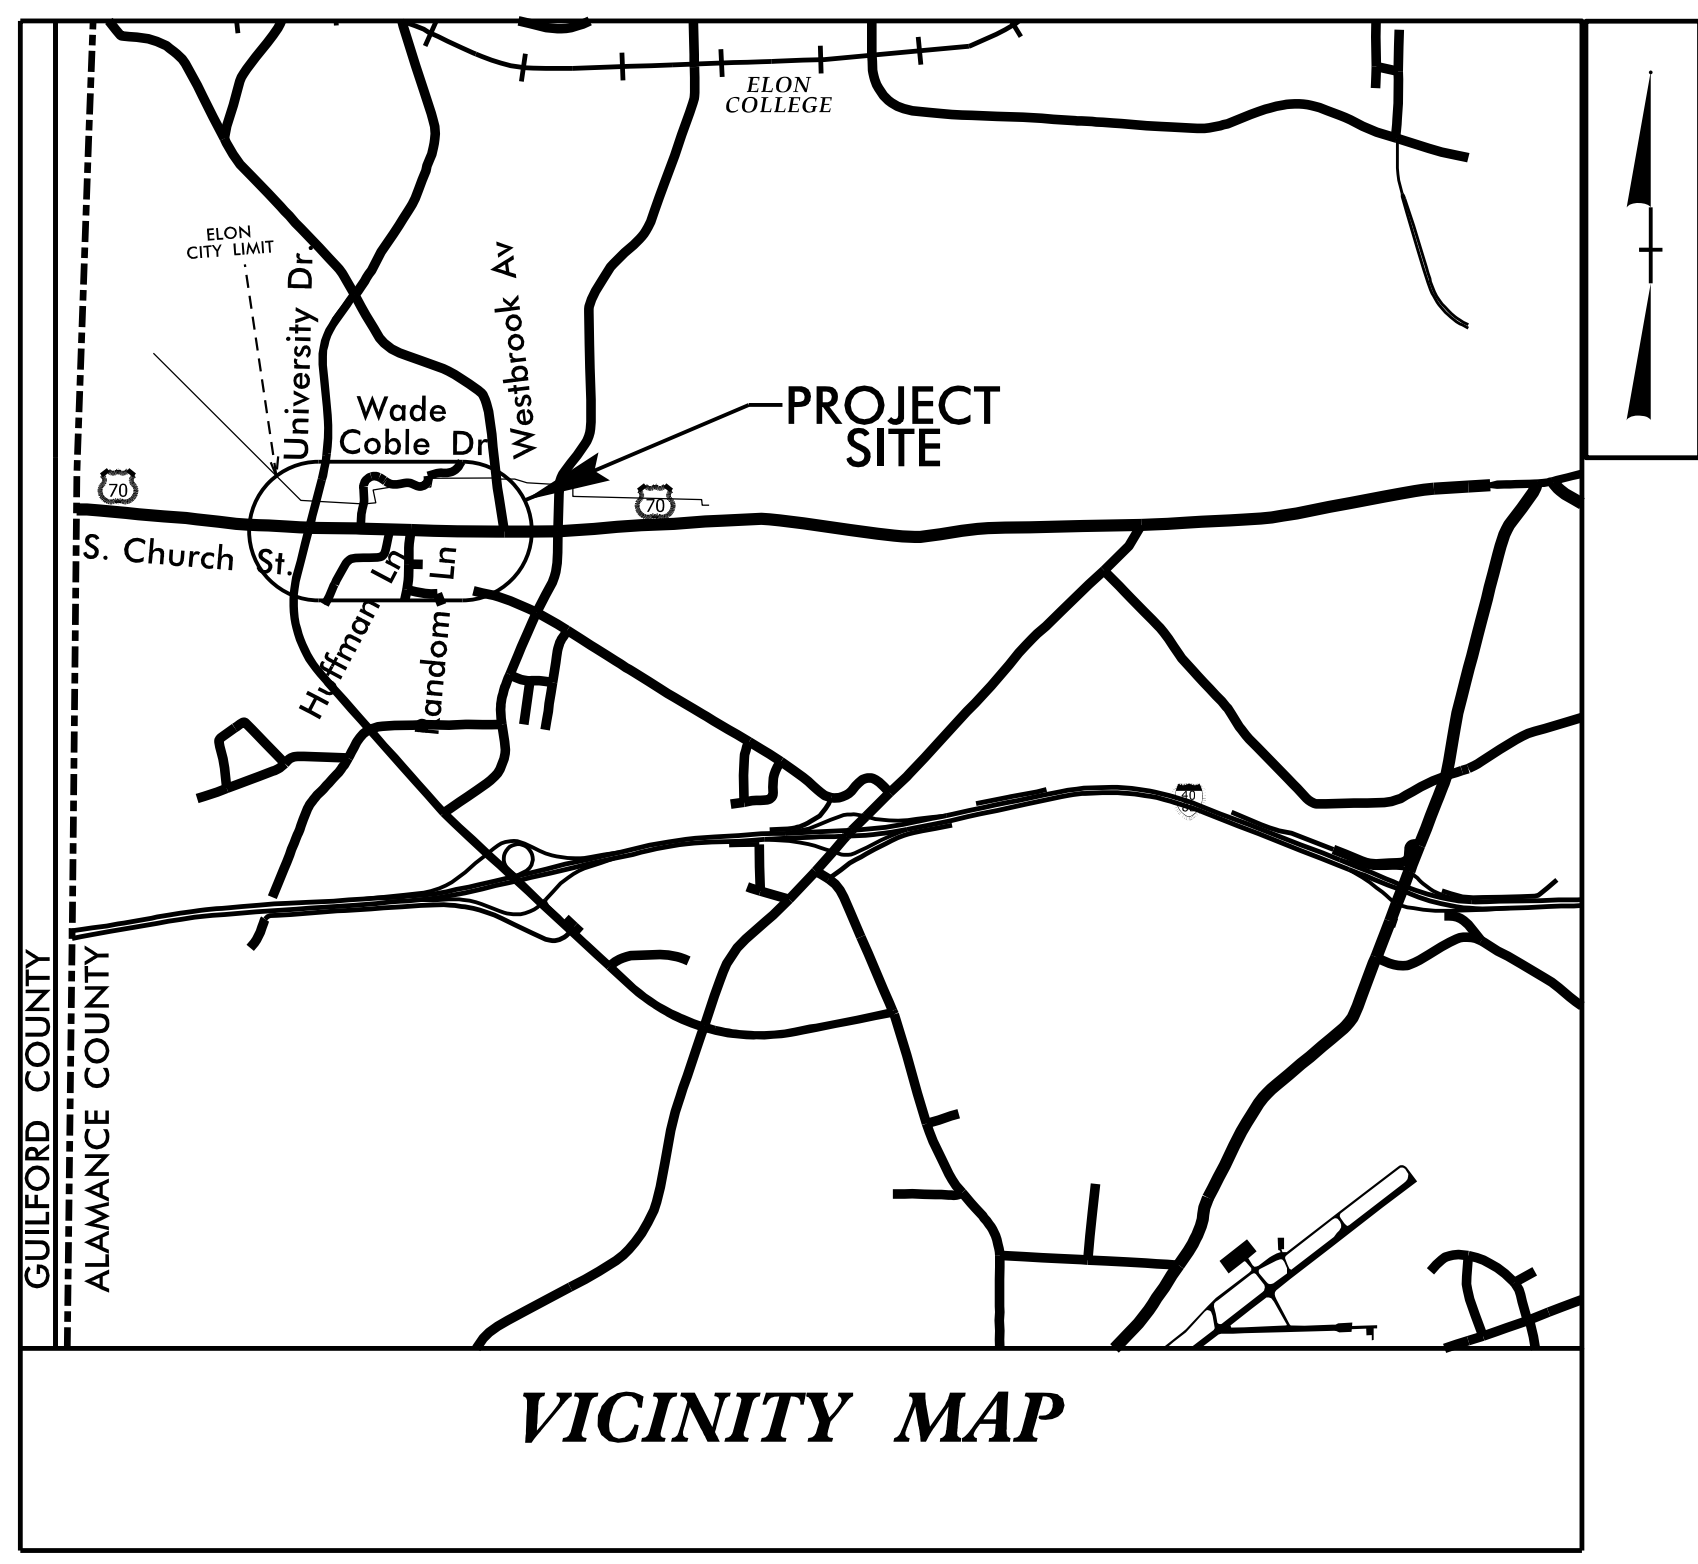

# UTILITIES BY OTHERS PLANS ALAMANCE COUNTY

LOCATION: US 70 AT UNIVERSITY DRIVE IN BURLINGTON  
TYPE OF WORK: POWER (DISTRIBUTION) GAS (DISTRIBUTION)  
AND COMMUNICATIONS

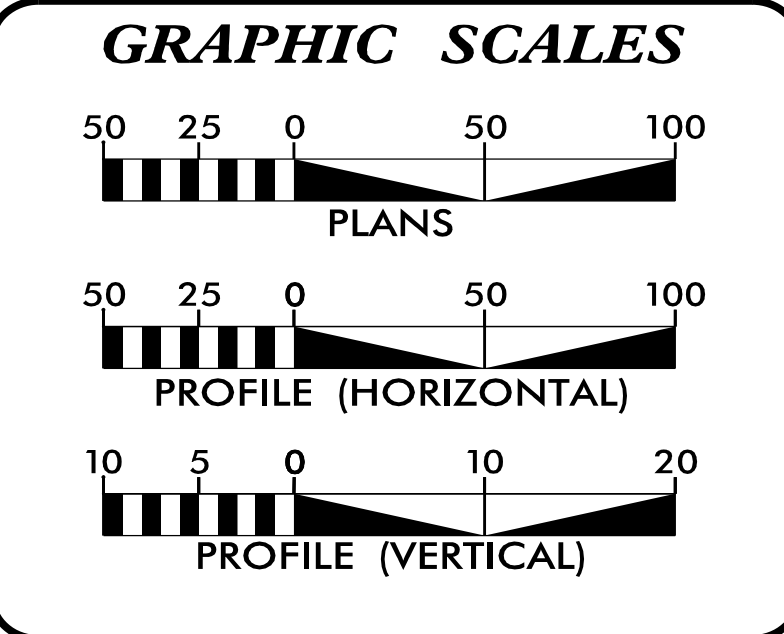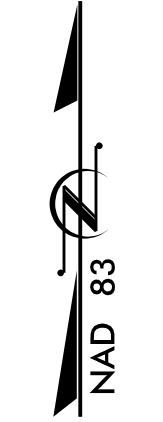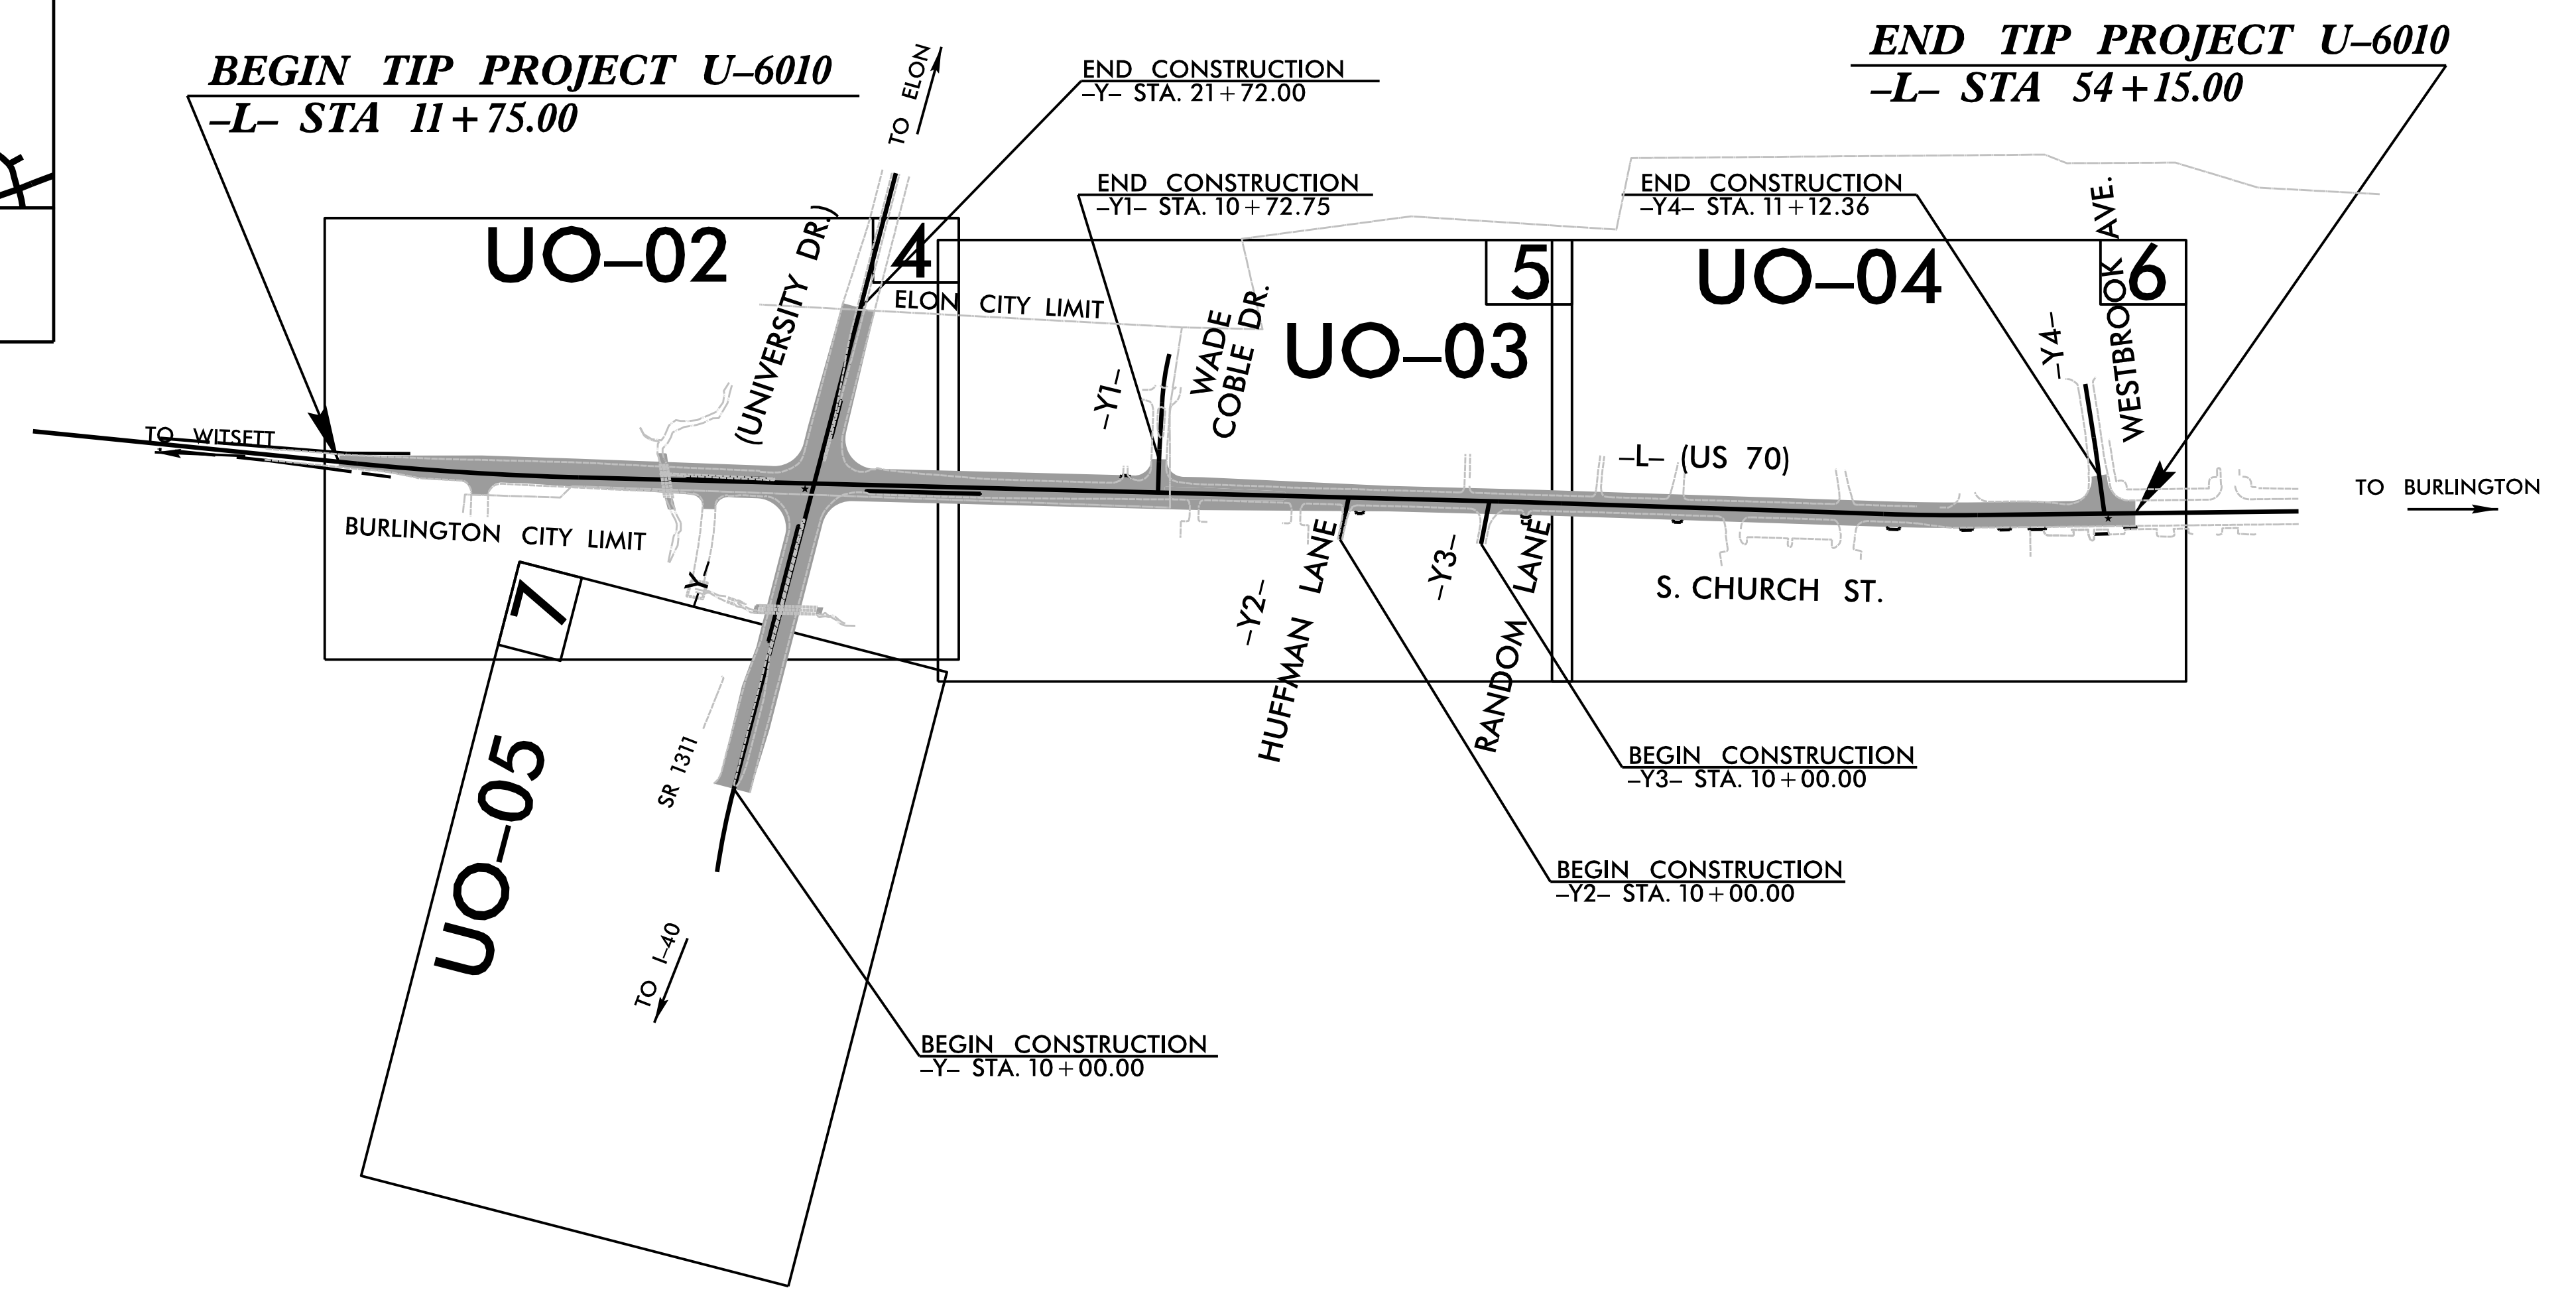

INDEX OF SHEETS

SHEET NO.:	DESCRIPTION:
UO-1	TITLE SHEET
UO-02 THRU UO-05	UBO PLAN SHEETS

UTILITY OWNERS WITH CONFLICTS

(A) POWER - DUKE ENERGY  
(B) GAS - PIEDMONT NATURAL GAS  
(C) COMMUNICATIONS - AT&T  
(C) COMMUNICATIONS - SPECTRUM  
(C) COMMUNICATIONS - CENTURYLINK  
(C) COMMUNICATIONS - VERIZON

PREPARED IN THE OFFICE OF:

2641 Sumner Boulevard  
Suite 116  
Raleigh, NC 27616  
(919) 878-7466

Freddie Bunn UTILITY PROJECT MANAGER  
Matthew Ward PROJECT UTILITY COORDINATOR

DIVISION OF HIGHWAYS  
DIVISION 07  
DIV ADDRESS  
1584 Yanceyville Street  
Greensboro, 27415


Brian Ketner, PE DIVISION CONTACT #1  
Patty Eason, PE DIVISION CONTACT #2

\$\$\$\$\$ SYSTEM \$\$\$\$\$\$  
\$\$\$\$\$ DGN \$\$\$\$\$\$  
\$\$\$\$\$ USERNAME \$\$\$\$\$\$

### UTILITIES BY OTHERS

ALL PROPOSED UTILITY WORK SHOWN ON THIS SHEET WILL BE DONE BY OTHERS. NO PAYMENT WILL BE MADE TO THE CONTRACTOR FOR PROPOSED UTILITY WORK SHOWN ON THIS SHEET.

★ DENOTES SIGNAL

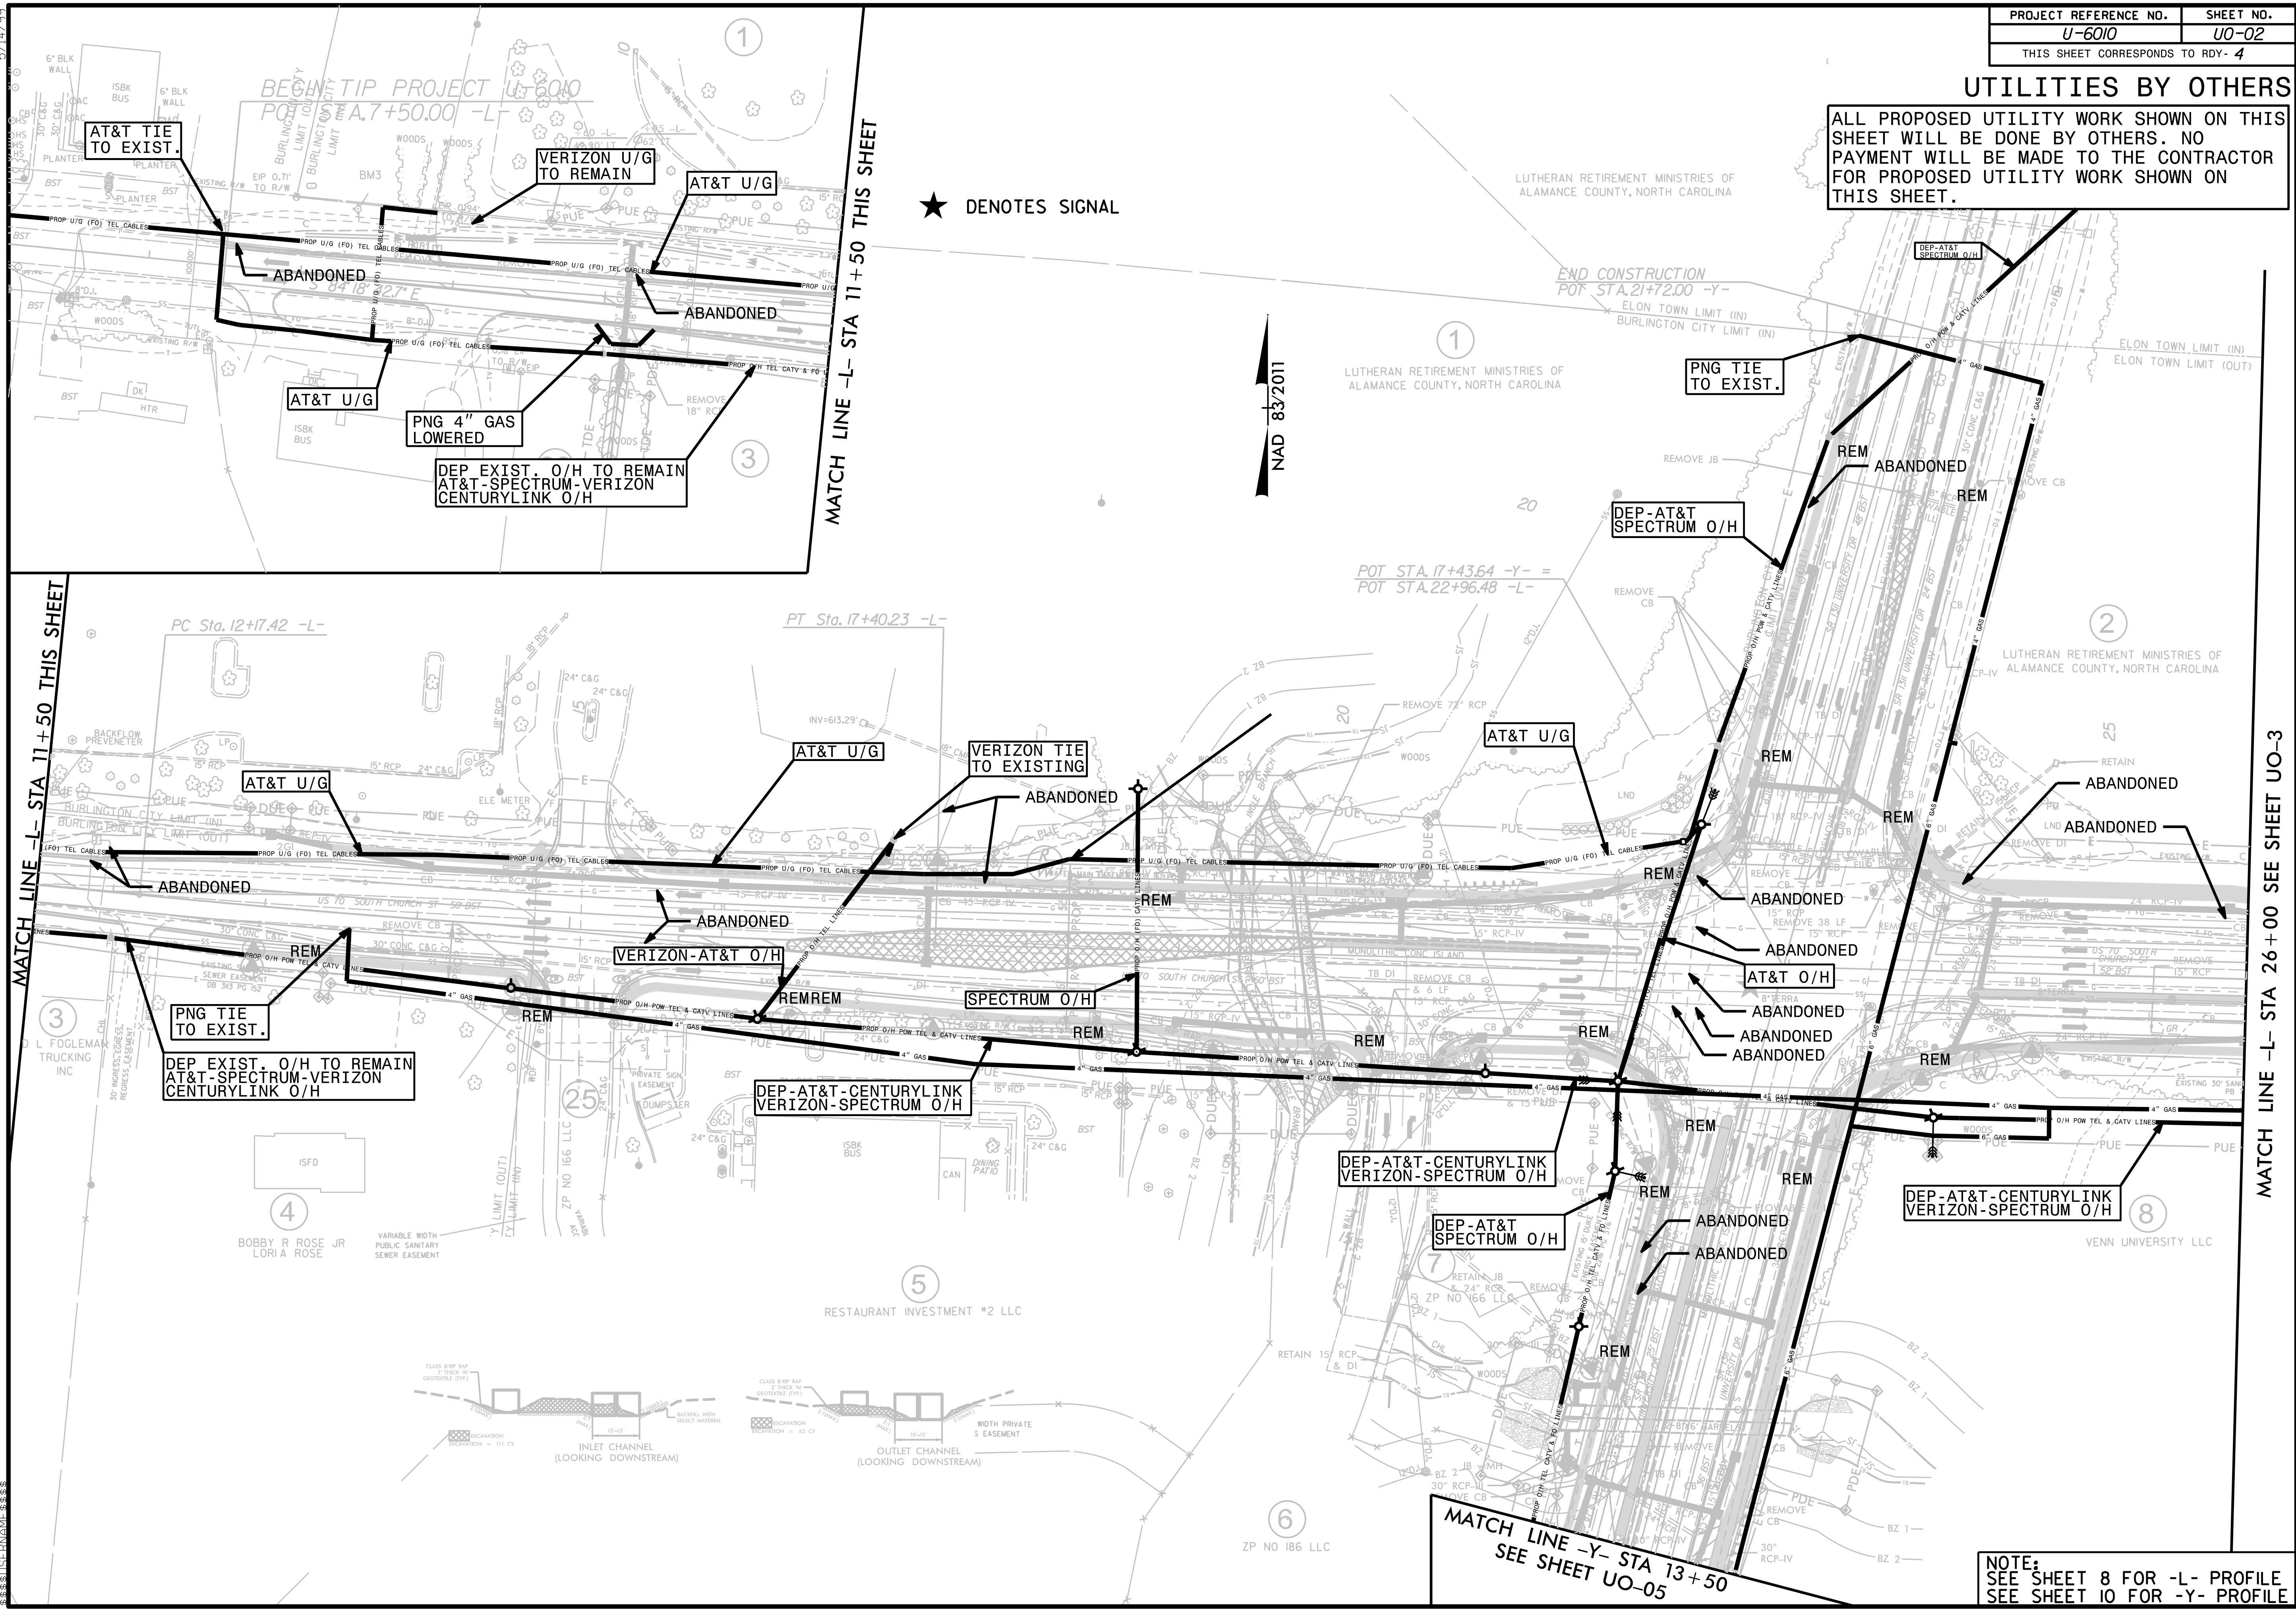


MATCH LINE -L- STA 11+50 THIS SHEET

MATCH LINE -L- STA 26+00 SEE SHEET UO-03

MATCH LINE -Y- STA 13+50  
SEE SHEET UO-05

NOTE:  
SEE SHEET 8 FOR -L- PROFILE  
SEE SHEET 10 FOR -Y- PROFILE

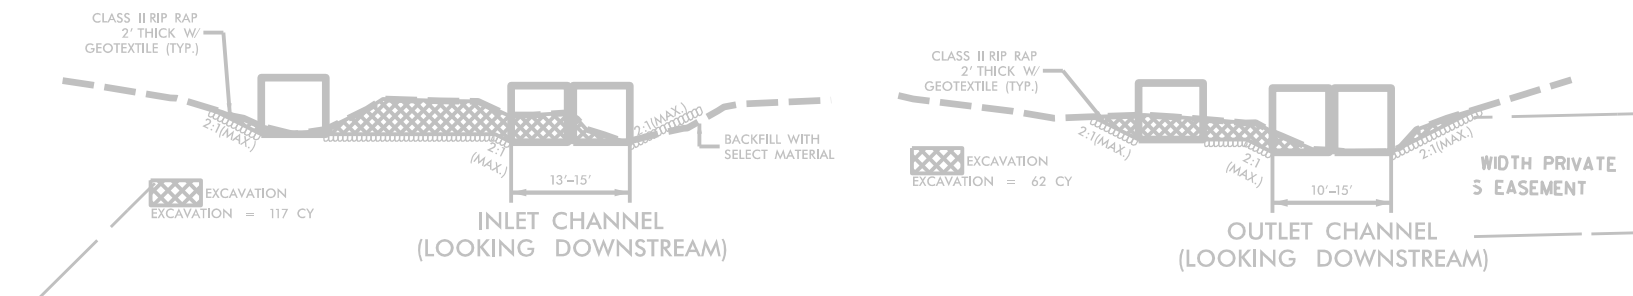


5/14/2011

### UTILITIES BY OTHERS


ALL PROPOSED UTILITY WORK SHOWN ON THIS SHEET WILL BE DONE BY OTHERS. NO PAYMENT WILL BE MADE TO THE CONTRACTOR FOR PROPOSED UTILITY WORK SHOWN ON THIS SHEET.

5/14/99

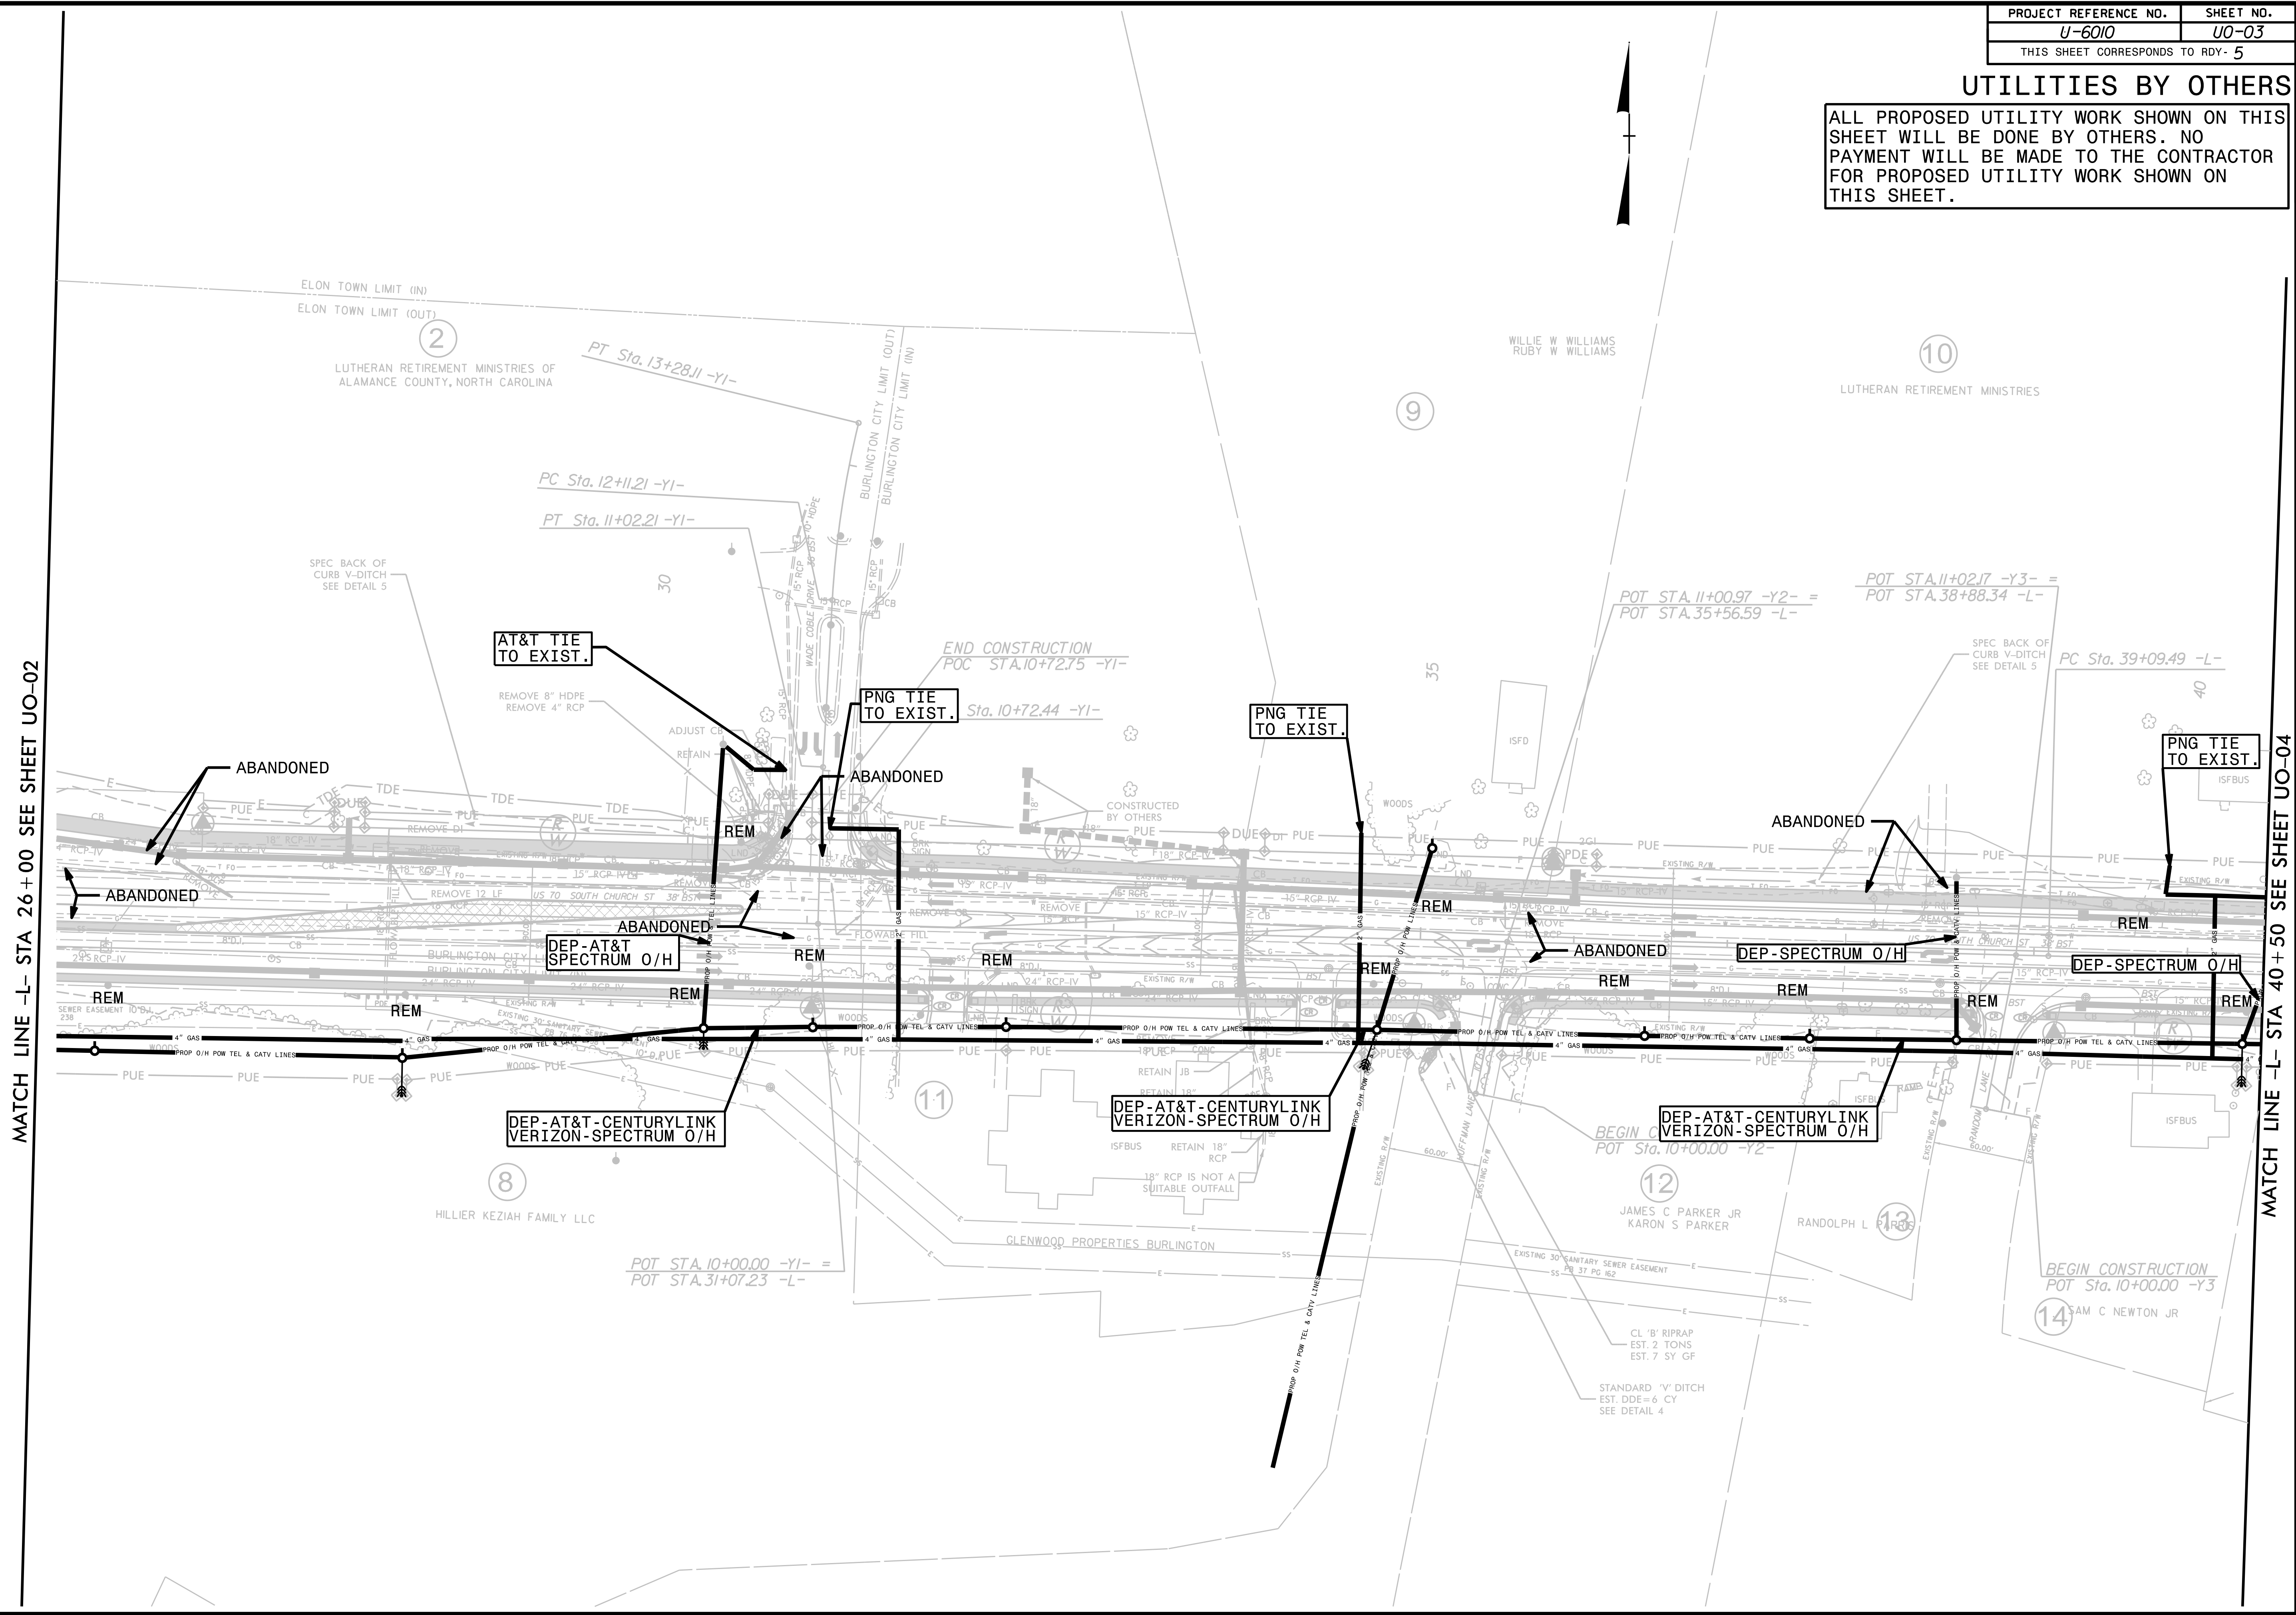

### UTILITIES BY OTHERS

ALL PROPOSED UTILITY WORK SHOWN ON THIS SHEET WILL BE DONE BY OTHERS. NO PAYMENT WILL BE MADE TO THE CONTRACTOR FOR PROPOSED UTILITY WORK SHOWN ON THIS SHEET.

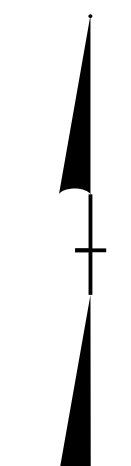

5/14/99

MATCH LINE -L- STA 40+50 SEE SHEET UO-03

