

PROFILE SHOWN IS BASED ON STATIONING ALONG  
PROPOSED WATER LINE ALIGNMENT ALONG  
ROADWAY ALIGNMENT -L-  
(SEE SHEET UC-54)



### 6" Water Line (1)

PREPARED IN THE OFFICE OF:



THE WOOTEN COMPANY

120 North Boker Avenue Raleigh, NC 27603-1423  
919.876.0531 fax 919.876.2589  
License Number: F-0115

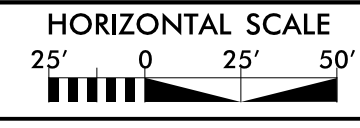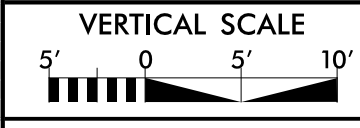

WATER LINE CONSTRUCTION  
SHOWN ON THIS SHEET

PROJECT REFERENCE NO.

R-2511

SHEET NO.

UC-72

DESIGNED BY: JRG

DRAWN BY: TK


CHECKED BY: JRG

APPROVED BY: JRG

REVISED:


NORTH CAROLINA  
DEPARTMENT OF  
TRANSPORTATION

UTILITIES ENGINEERING SEC.  
PHONE: (919) 707-6690  
FAX: (919) 250-4151

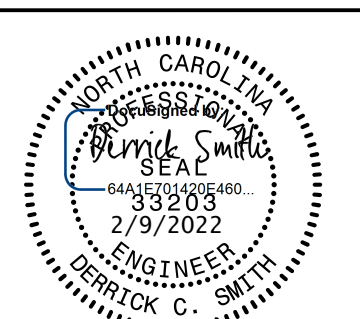


Document Not Considered Final  
Unless All Signatures Completed  
UTILITY CONSTRUCTION  
PLANS ONLY

### UTILITY CONSTRUCTION

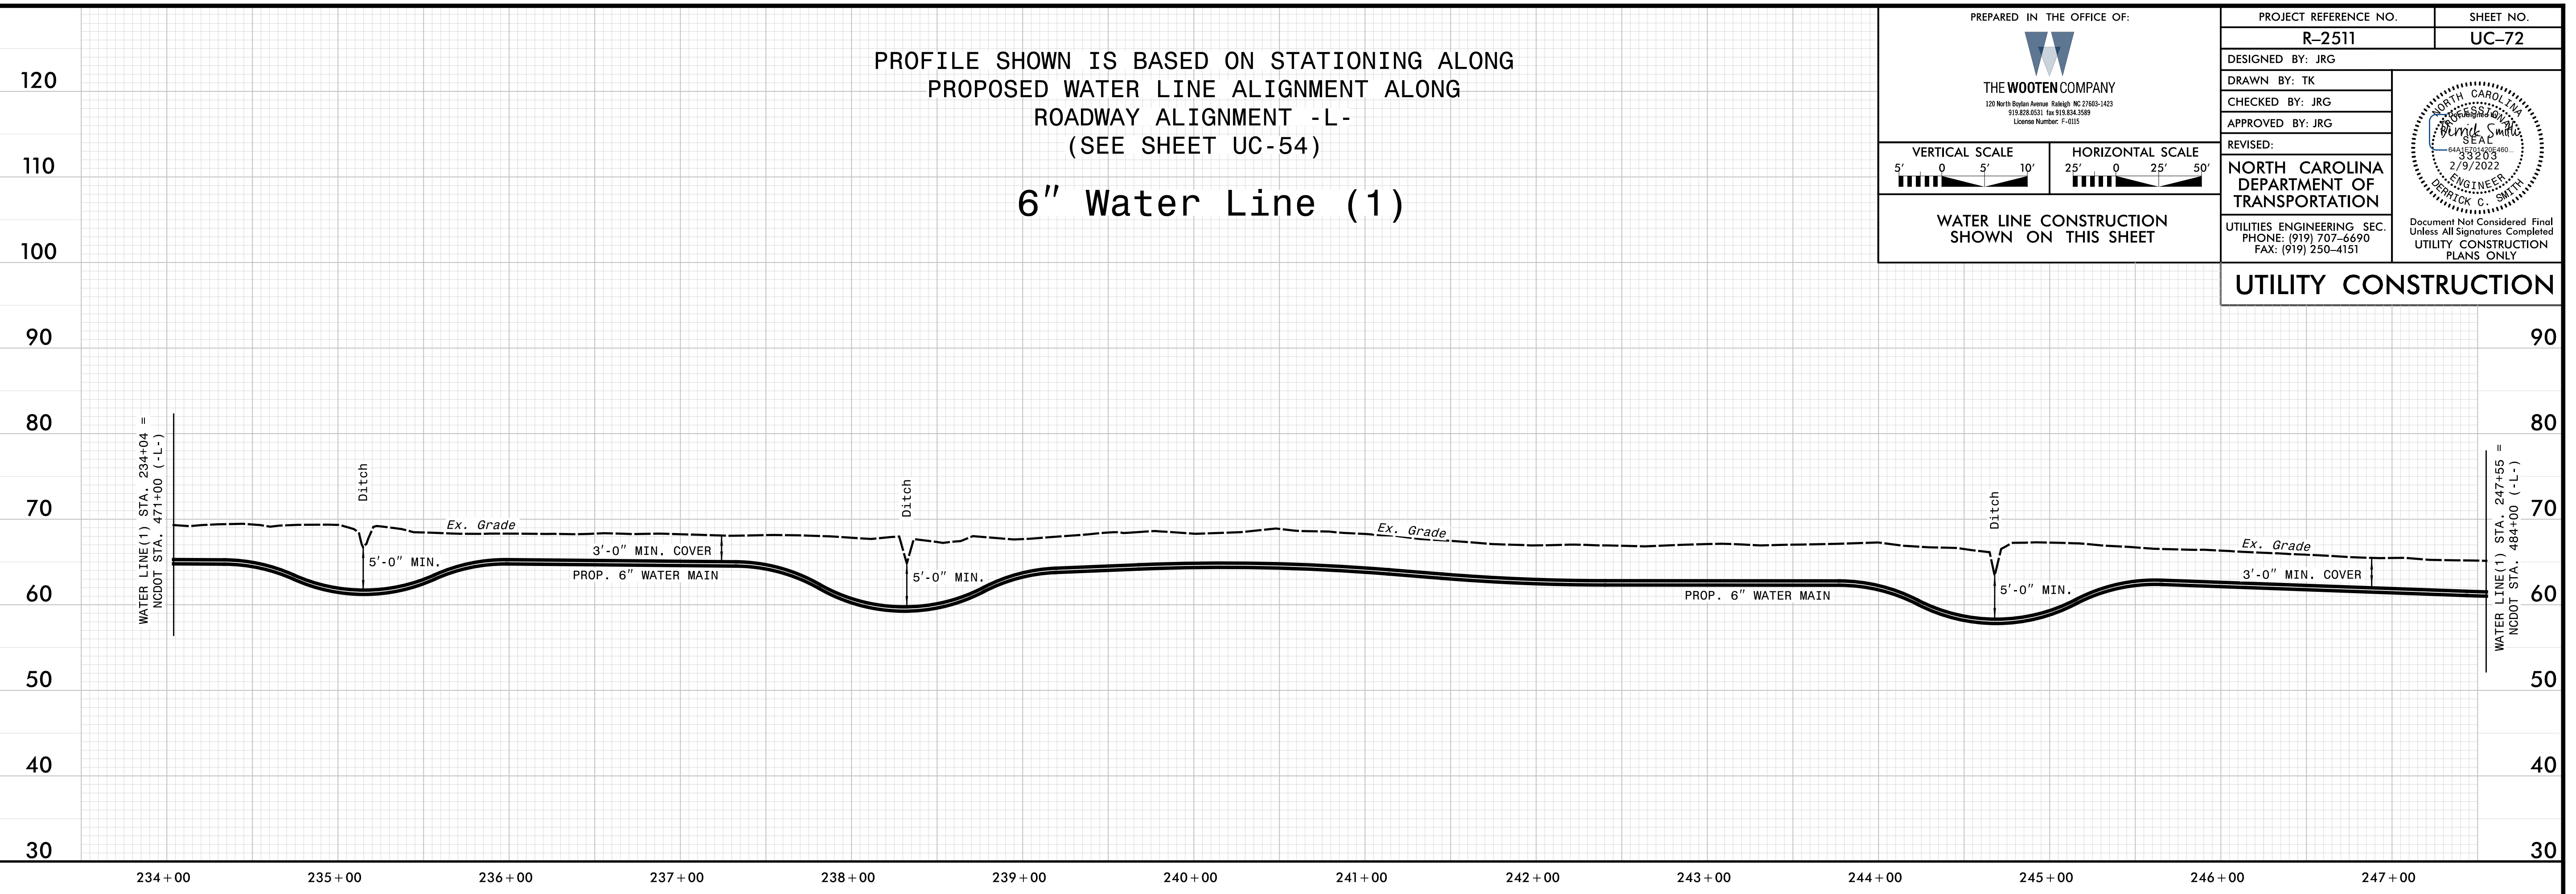

PROFILE SHOWN IS BASED ON STATIONING ALONG  
PROPOSED WATER LINE ALIGNMENT ALONG  
ROADWAY ALIGNMENT -L-  
(SEE SHEET UC-55)

### 6" Water Line (1)

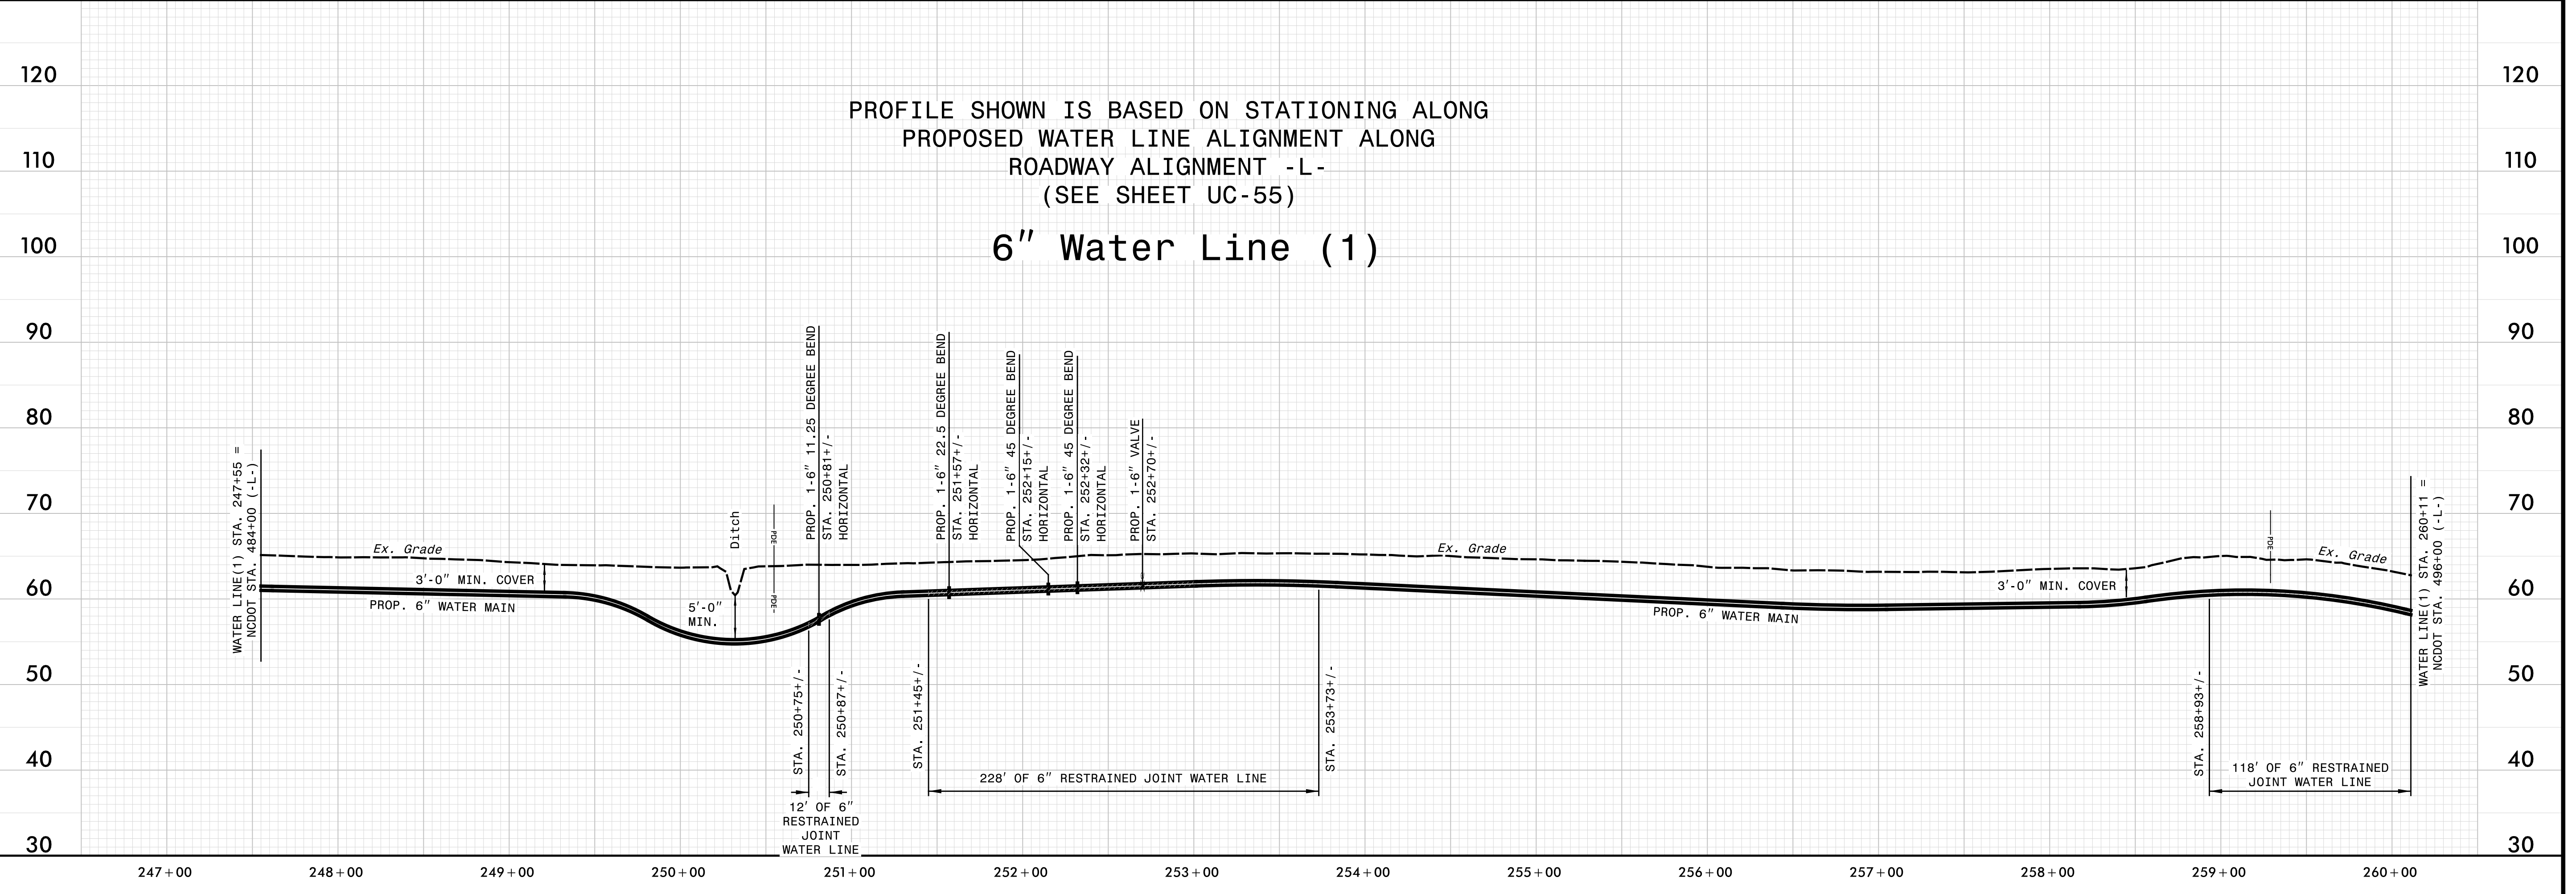

CONSTRUCTION

PREPARED IN THE OFFICE OF:



THE WOOTEN COMPANY  
120 North Randle Avenue Raleigh, NC 27603-1423  
919.876.9531 Fax: 919.876.2589  
License Number: F-0115

PROJECT REFERENCE NO. R-2511 SHEET NO. UC-73

DESIGNED BY: JRG  
DRAWN BY: TK  
CHECKED BY: JRG  
APPROVED BY: JRG  
REVIS: NORTH CAROLINA DEPARTMENT OF TRANSPORTATION  
UTILITIES ENGINEERING SEC. PHONE: (919) 707-6690 FAX: (919) 250-4151  
Document Not Considered Final Unless All Signatures Completed  
UTILITY CONSTRUCTION PLANS ONLY




WATER LINE CONSTRUCTION SHOWN ON THIS SHEET

UTILITY CONSTRUCTION


PROFILE SHOWN IS BASED ON STATIONING ALONG PROPOSED WATER LINE ALIGNMENT ALONG ROADWAY ALIGNMENT -L- (SEE SHEET UC-56)

### 6" & 10" Water Line (1)

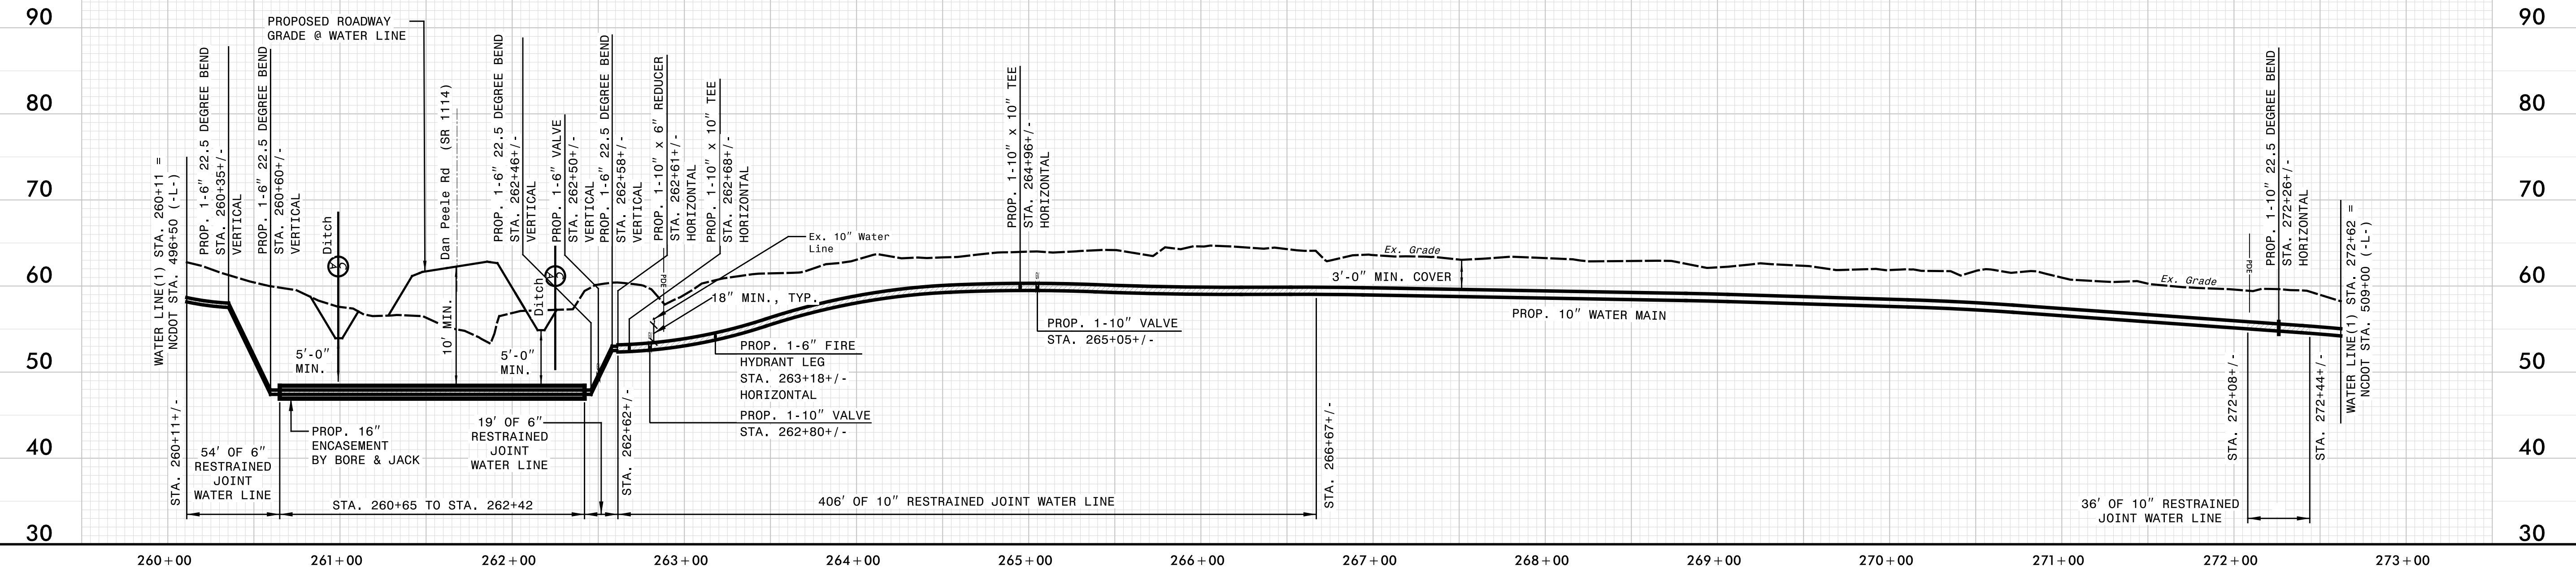

PROFILE SHOWN IS BASED ON STATIONING ALONG PROPOSED WATER LINE ALIGNMENT ALONG ROADWAY ALIGNMENT -L- (SEE SHEET UC-57)

### 10" Water Line (1)

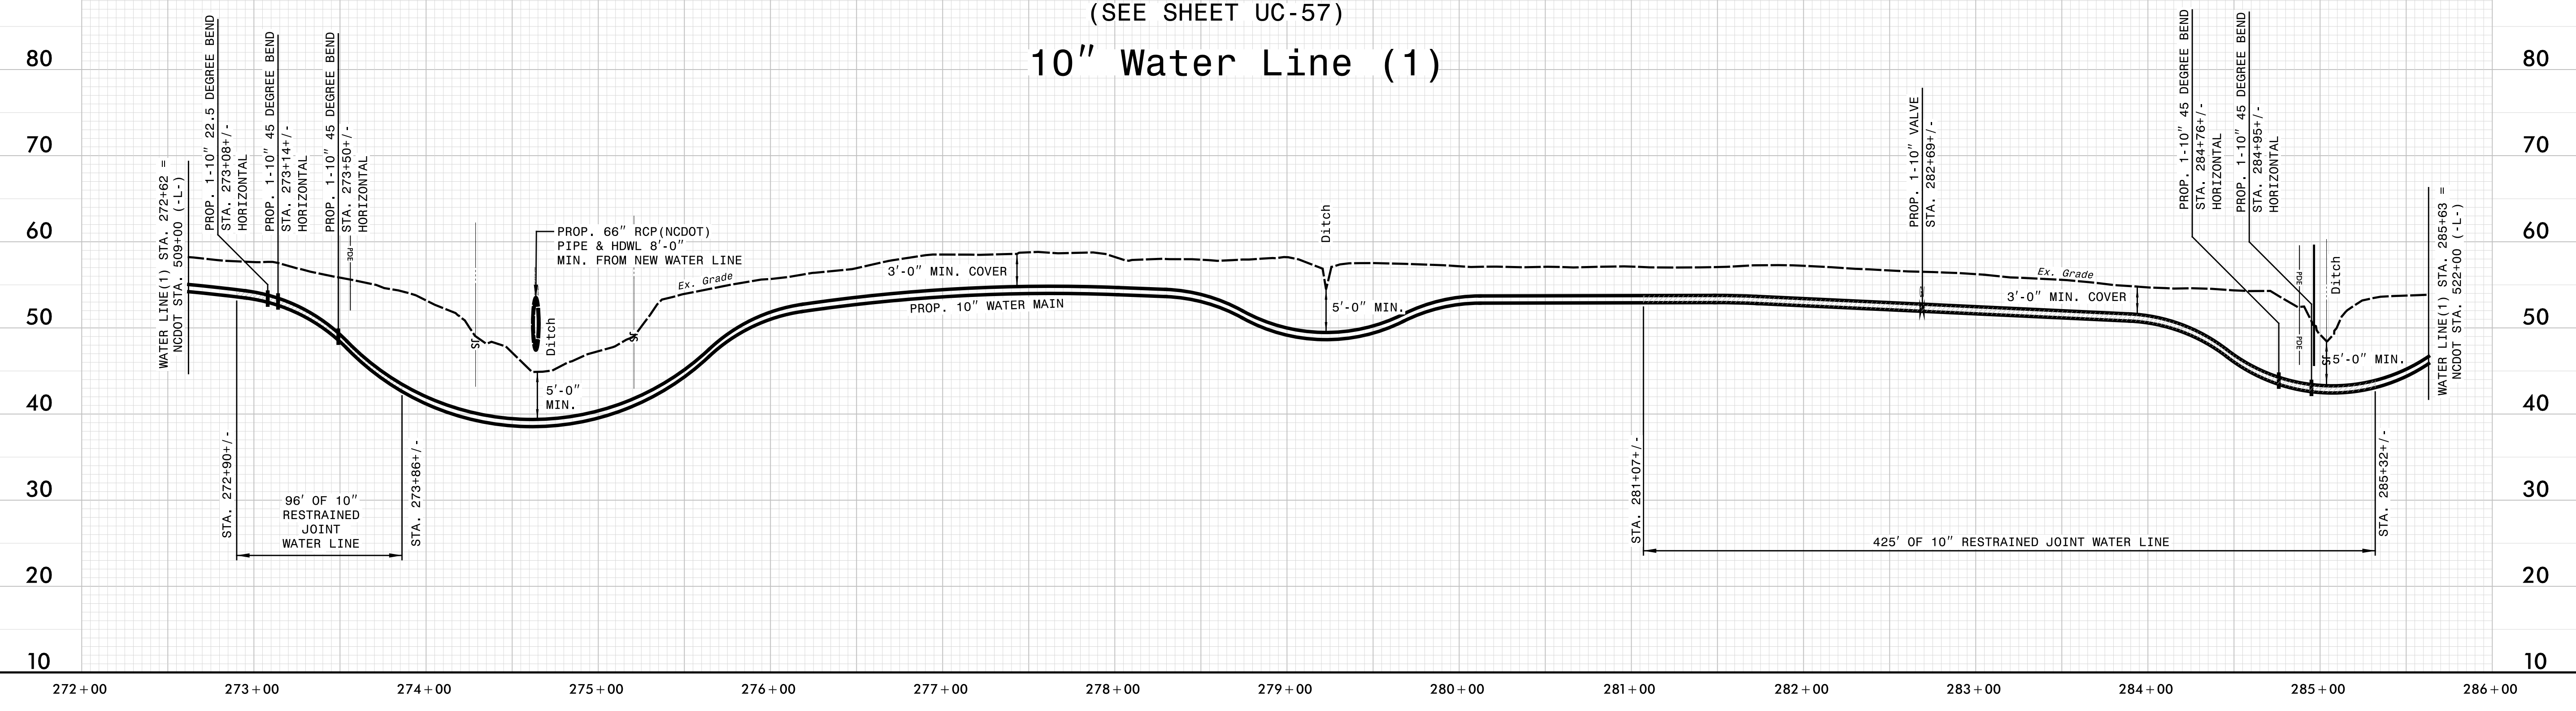

CONSTRUCTION

PREPARED IN THE OFFICE OF:




THE WOOTEN COMPANY  
120 North Beulah Avenue Raleigh, NC 27603-1423  
919.876.0531 Fax: 919.876.2589  
License Number: F-0115




WATER LINE CONSTRUCTION SHOWN ON THIS SHEET

PROJECT REFERENCE NO. <b>R-2511</b>	SHEET NO. <b>UC-74</b>
DESIGNED BY: JRG	
DRAWN BY: TK	
CHECKED BY: JRG	
APPROVED BY: JRG	<b>NORTH CAROLINA DEPARTMENT OF TRANSPORTATION</b> UTILITIES ENGINEERING SEC. PHONE: (919) 707-6690 FAX: (919) 250-4151
REVISED:	

**UTILITY CONSTRUCTION**

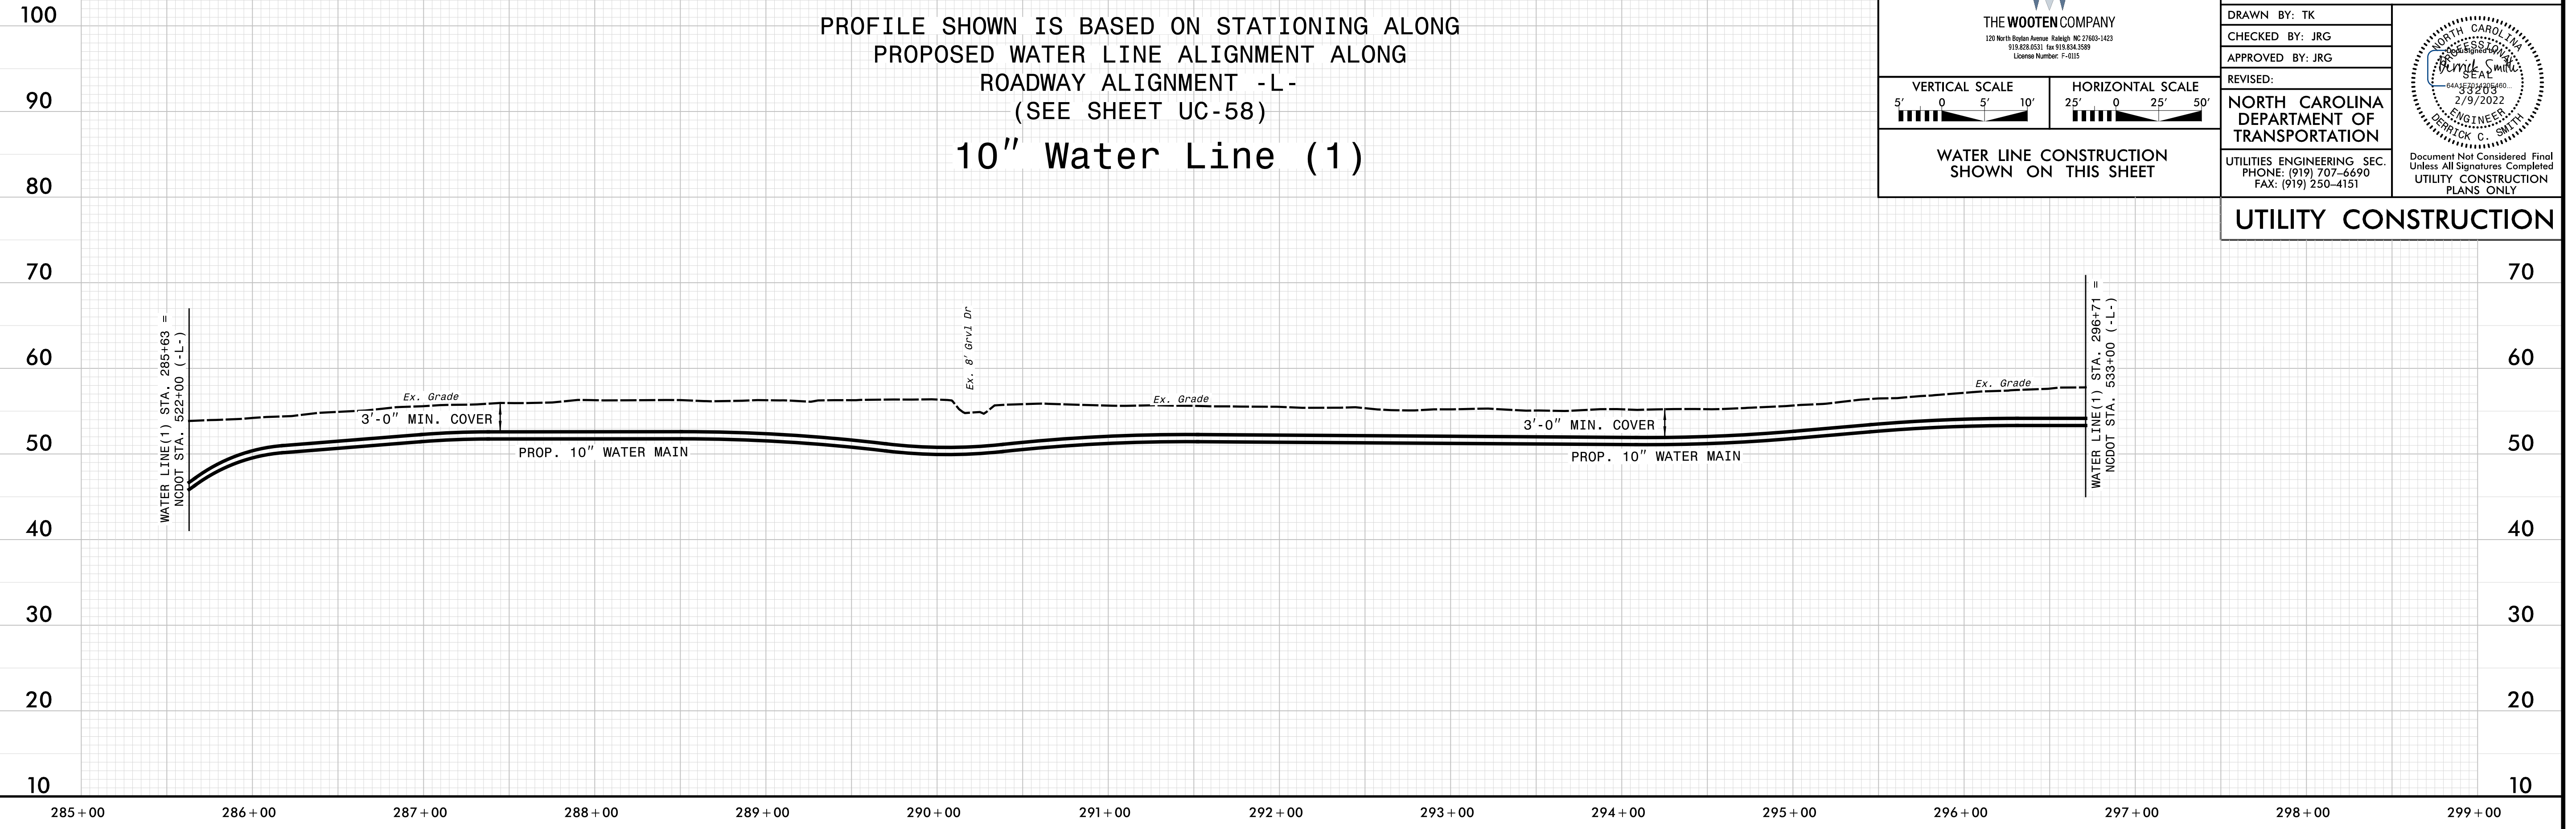

PROFILE SHOWN IS BASED ON STATIONING ALONG  
 PROPOSED WATER LINE ALIGNMENT ALONG  
 ROADWAY ALIGNMENT -L-  
 (SEE SHEET UC-58)  
**10" Water Line (1)**

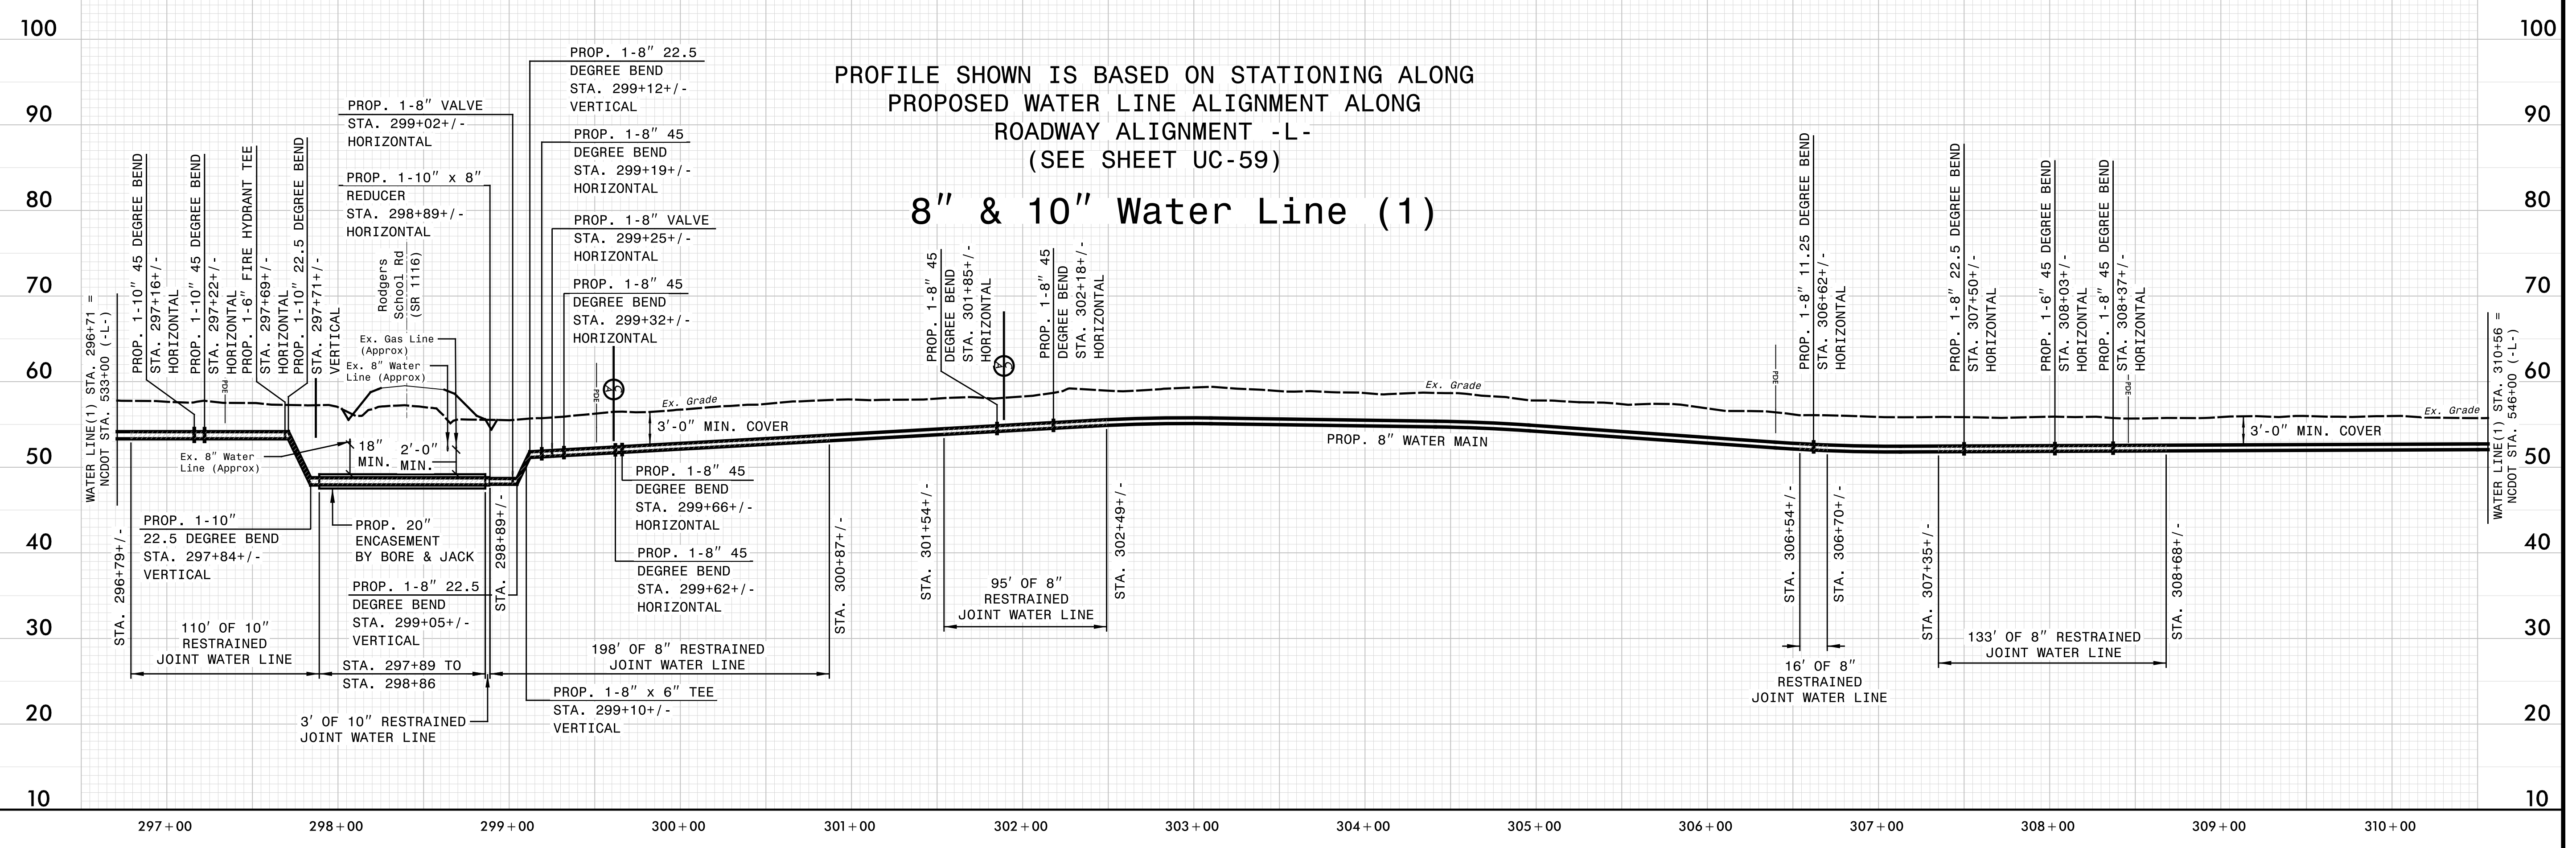

PROFILE SHOWN IS BASED ON STATIONING ALONG  
 PROPOSED WATER LINE ALIGNMENT ALONG  
 ROADWAY ALIGNMENT -L-  
 (SEE SHEET UC-59)  
**8" & 10" Water Line (1)**

CONSTRUCTION

PROFILE SHOWN IS BASED ON STATIONING ALONG PROPOSED WATER LINE ALIGNMENT ALONG ROADWAY ALIGNMENT -L- (SEE SHEET UC-60)  
**8" Water Line (1)**

PREPARED IN THE OFFICE OF:



PROJECT REFERENCE NO.

R-2511

SHEET NO.

UC-75

DESIGNED BY: JRG

DRAWN BY: TK


CHECKED BY: JRG

APPROVED BY: JRG


REVISED:

NORTH CAROLINA DEPARTMENT OF TRANSPORTATION

UTILITIES ENGINEERING SEC. PHONE: (919) 707-6690 FAX: (919) 250-4151

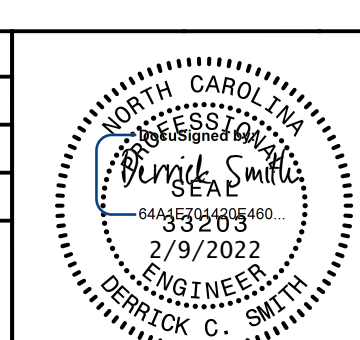


Document Not Considered Final Unless All Signatures Completed UTILITY CONSTRUCTION PLANS ONLY

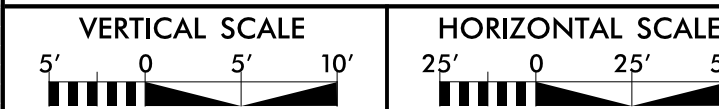


WATER LINE CONSTRUCTION SHOWN ON THIS SHEET

**UTILITY CONSTRUCTION**

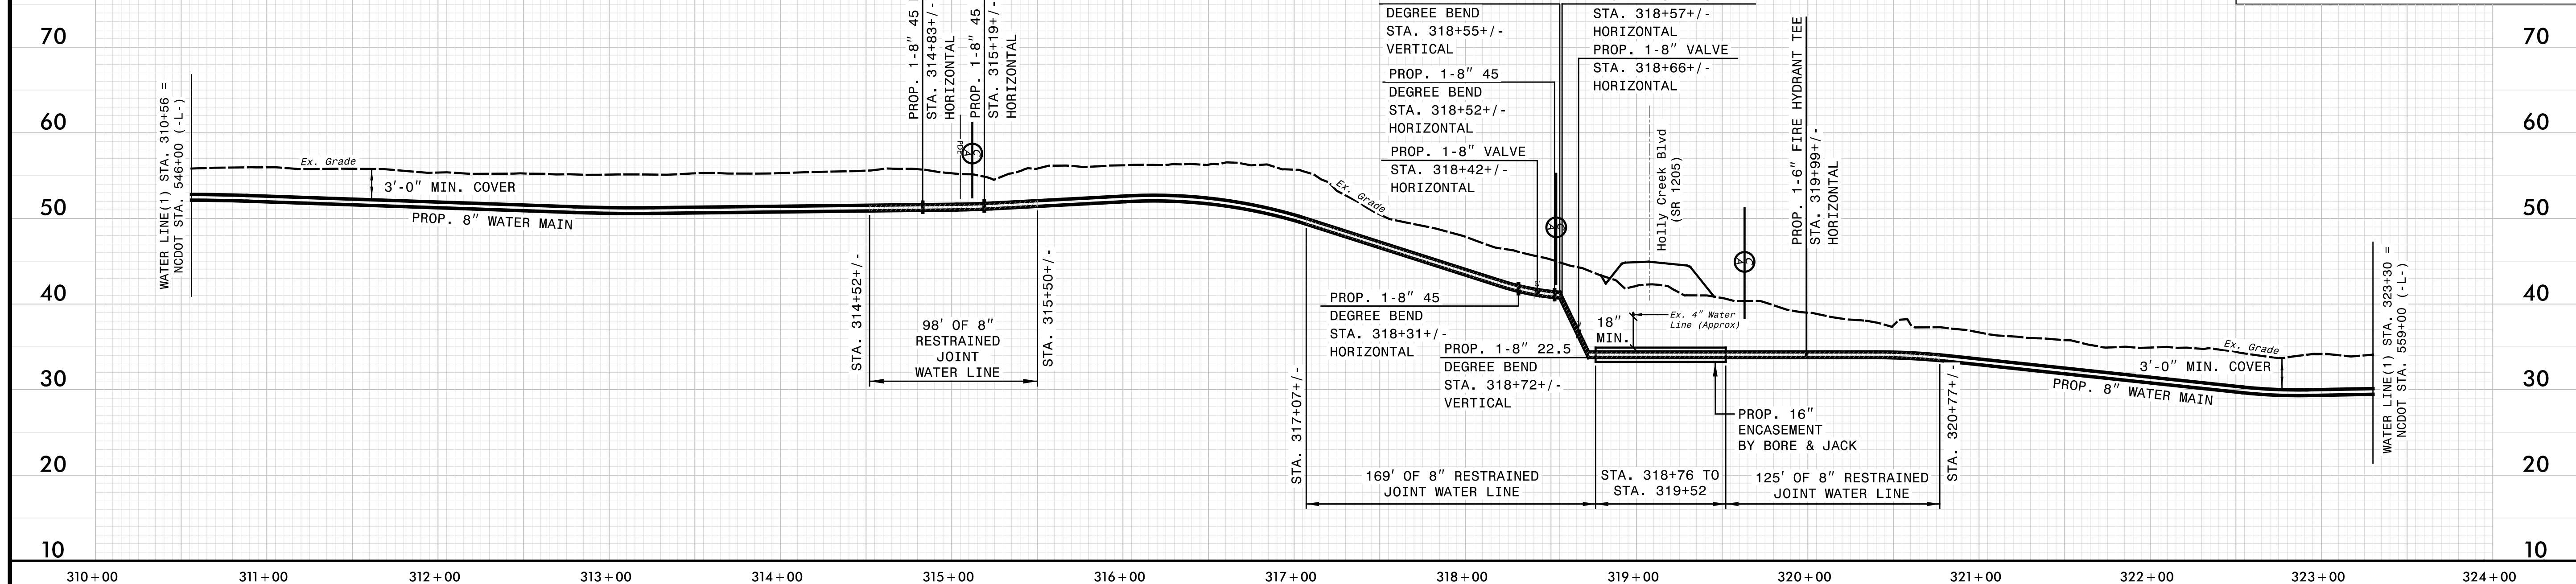

PROFILE SHOWN IS BASED ON STATIONING ALONG PROPOSED WATER LINE ALIGNMENT ALONG ROADWAY ALIGNMENT -L- (SEE SHEET UC-61)  
**8" Water Line (1)**

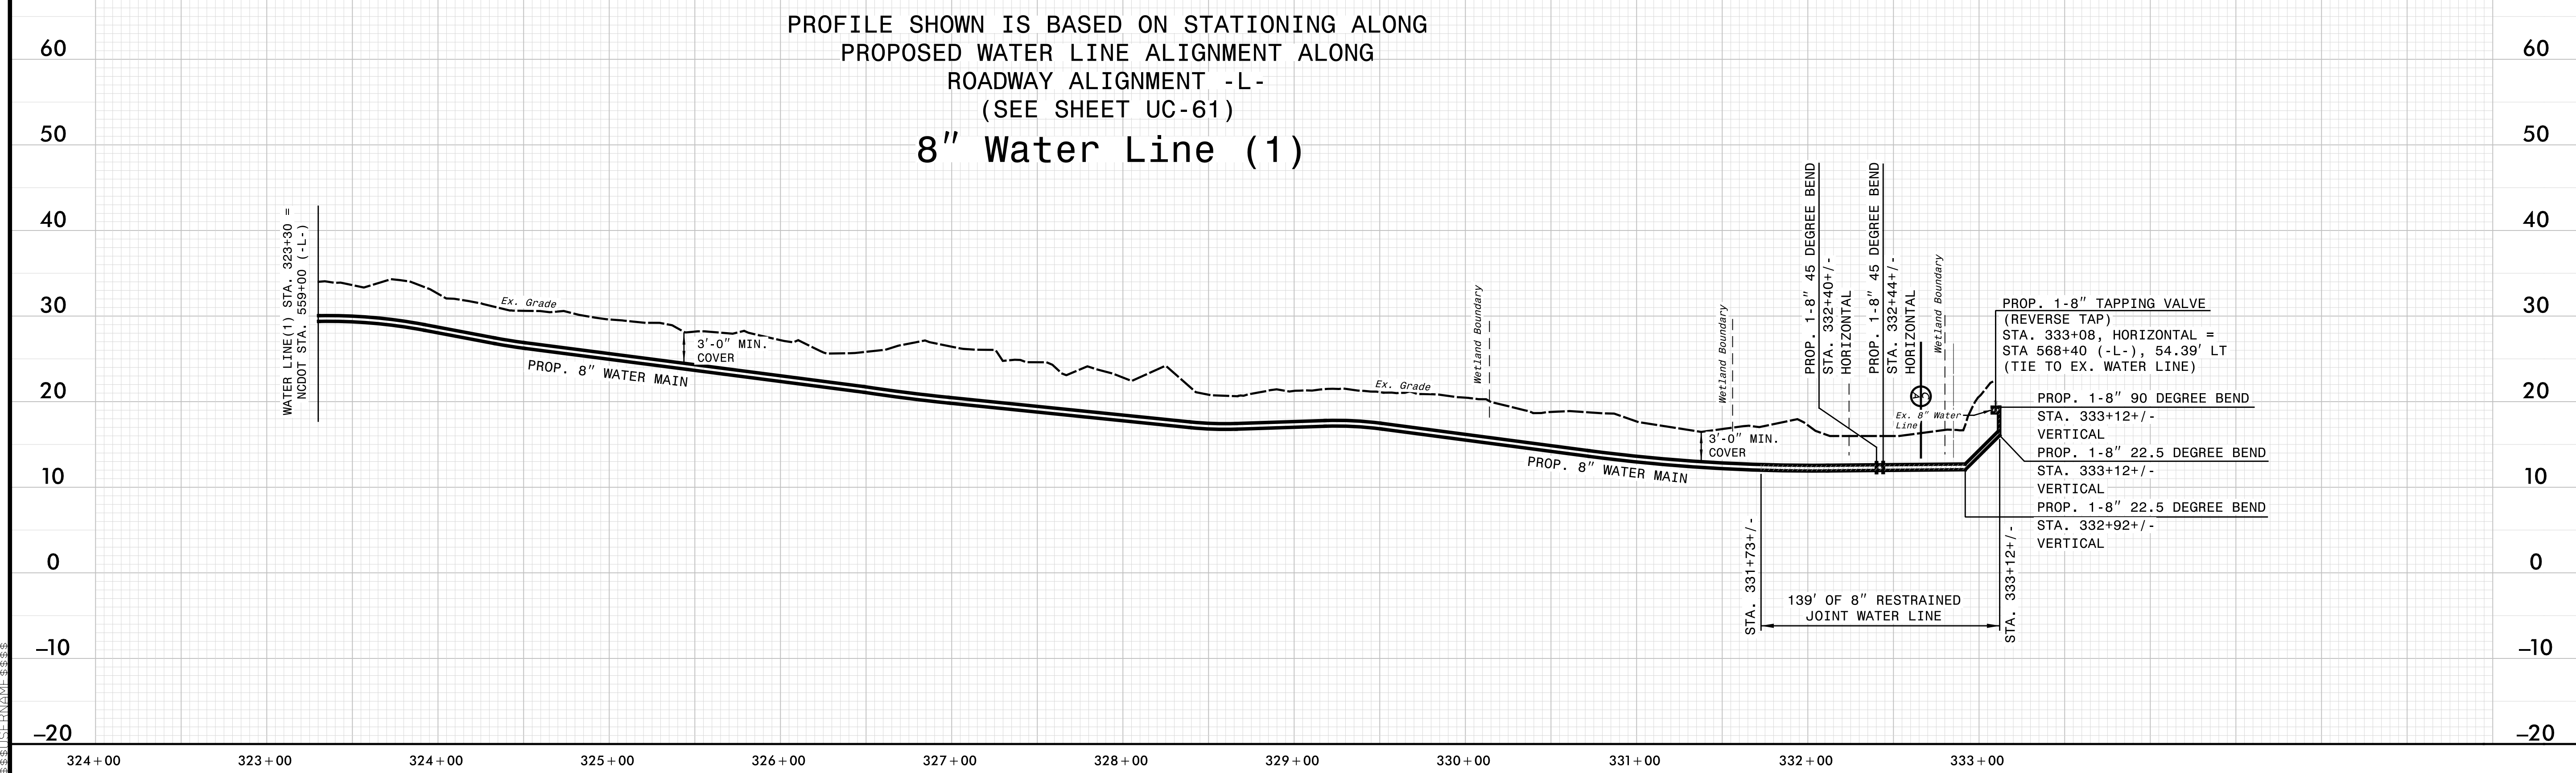


CONSTRUCTION

PROFILE SHOWN IS BASED ON STATIONING ALONG PROPOSED WATER LINE ALIGNMENT




PREPARED IN THE OFFICE OF: THE WOOTEN COMPANY

Table with project reference (R-2511), sheet number (UC-76), and design details including designer (JRG) and approver (JRG).

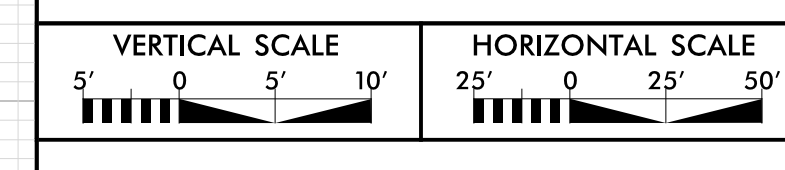

WATER LINE CONSTRUCTION SHOWN ON THIS SHEET

UTILITY CONSTRUCTION

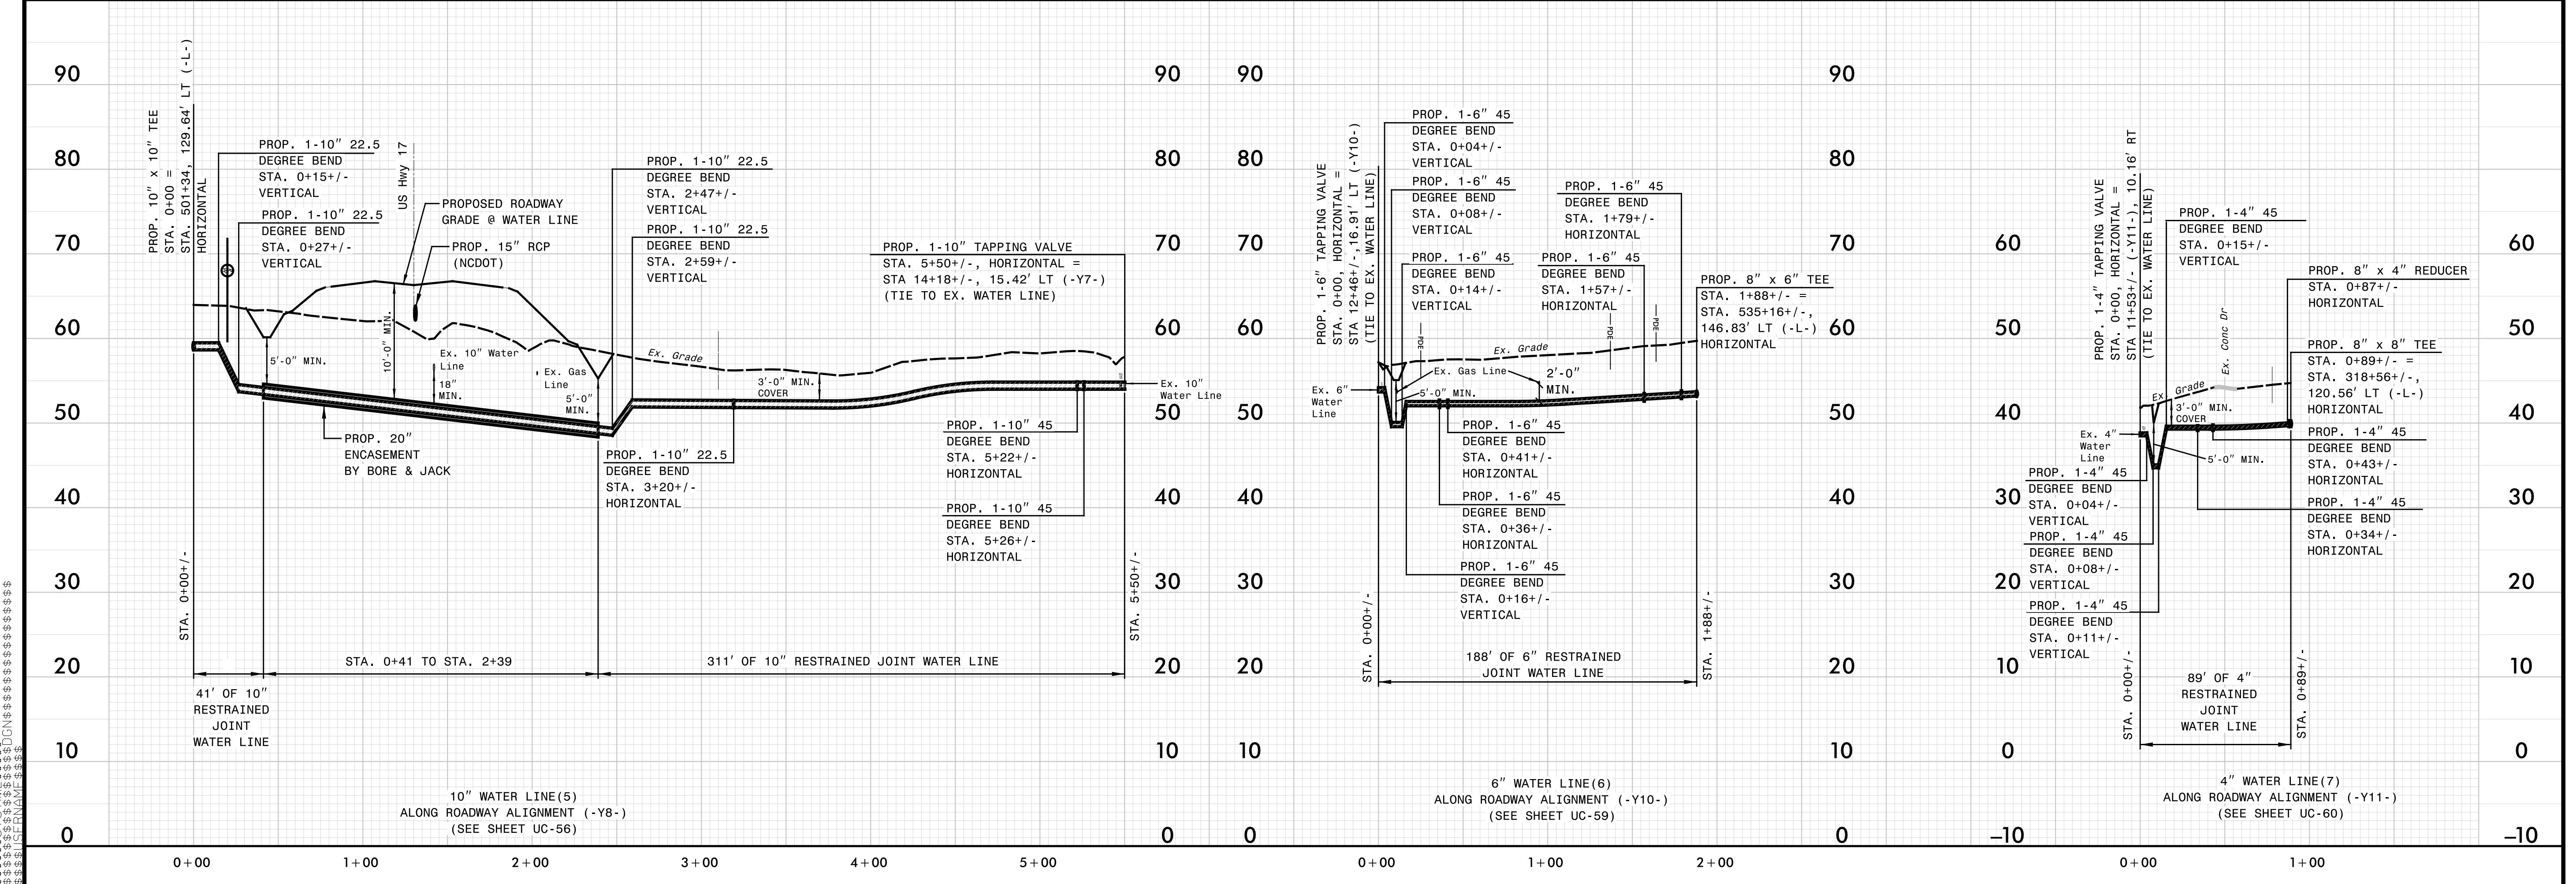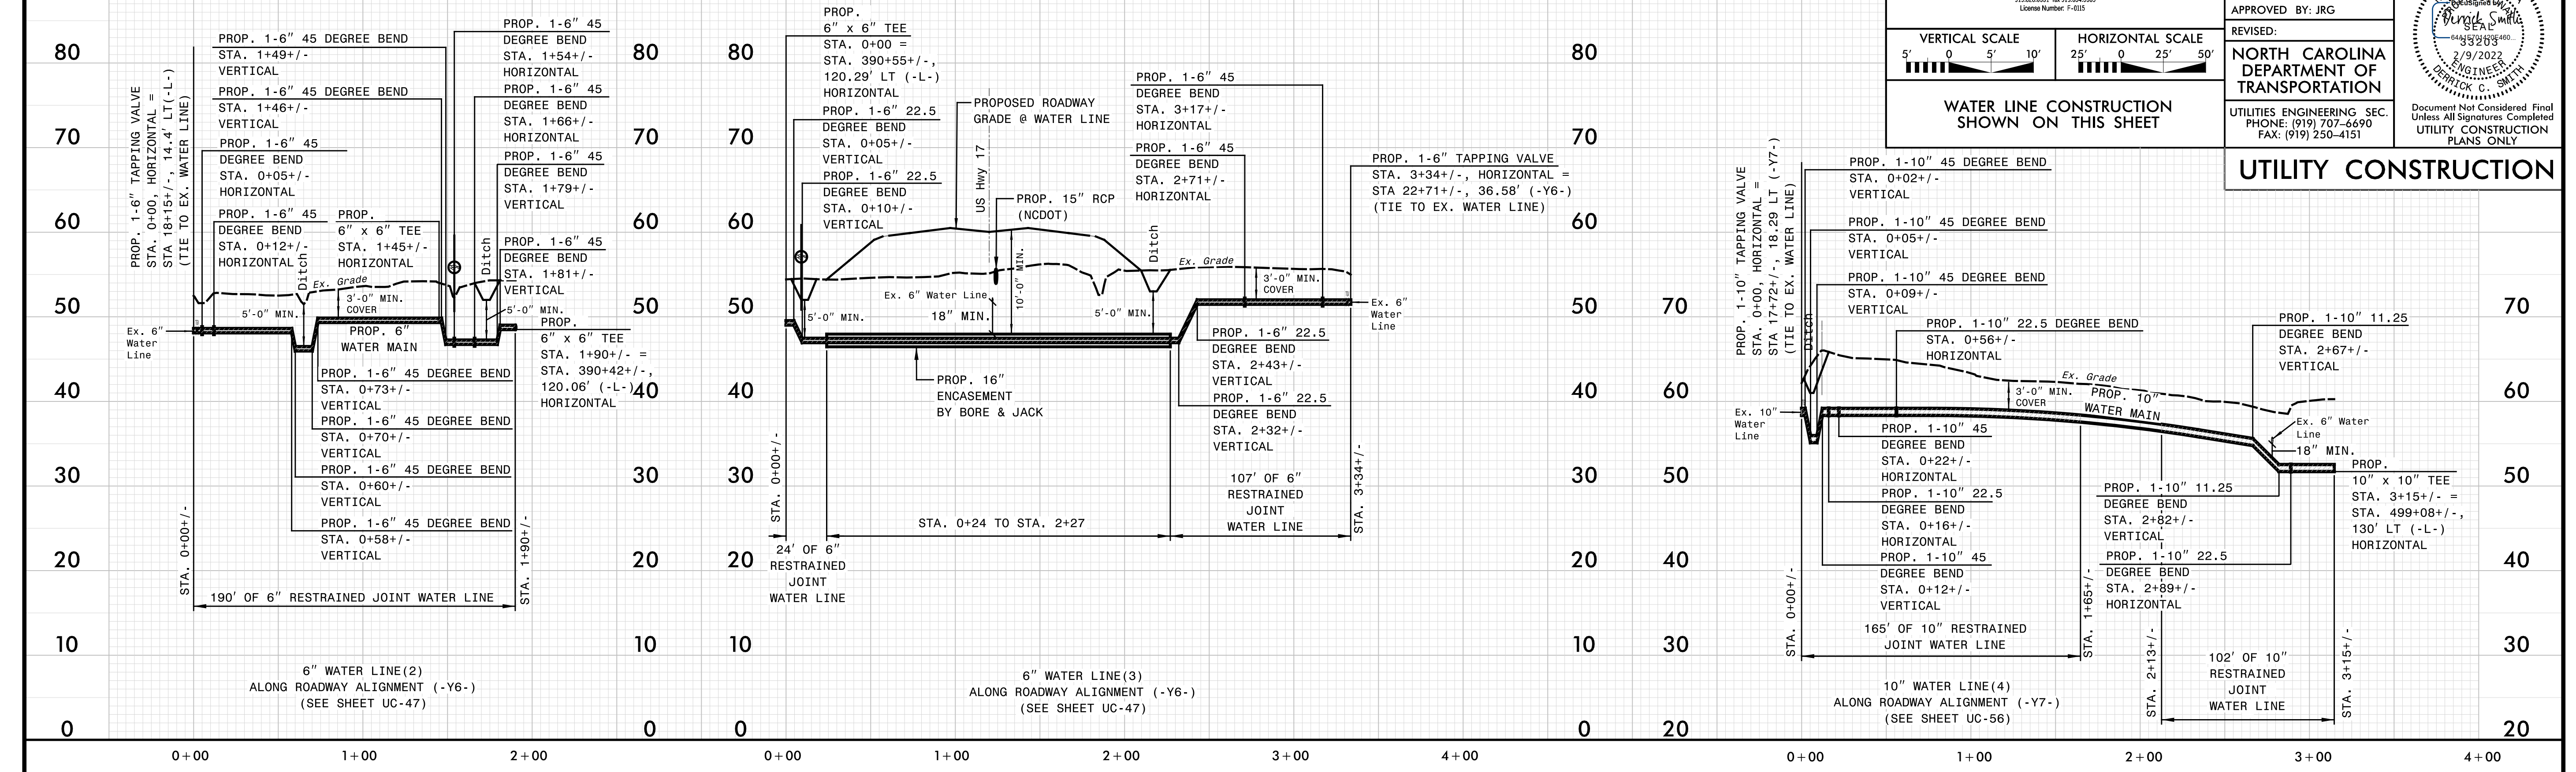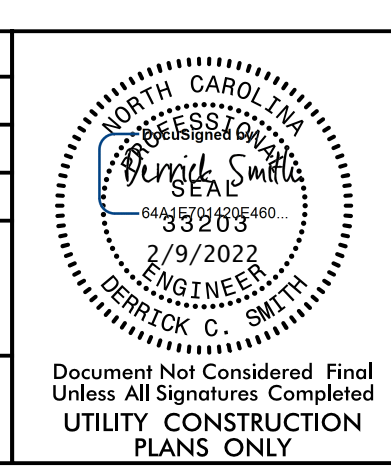

Vertical text on the left margin: CONSTRUCTION