


09.08/2019

See Sheet 1-A For Index of Sheets

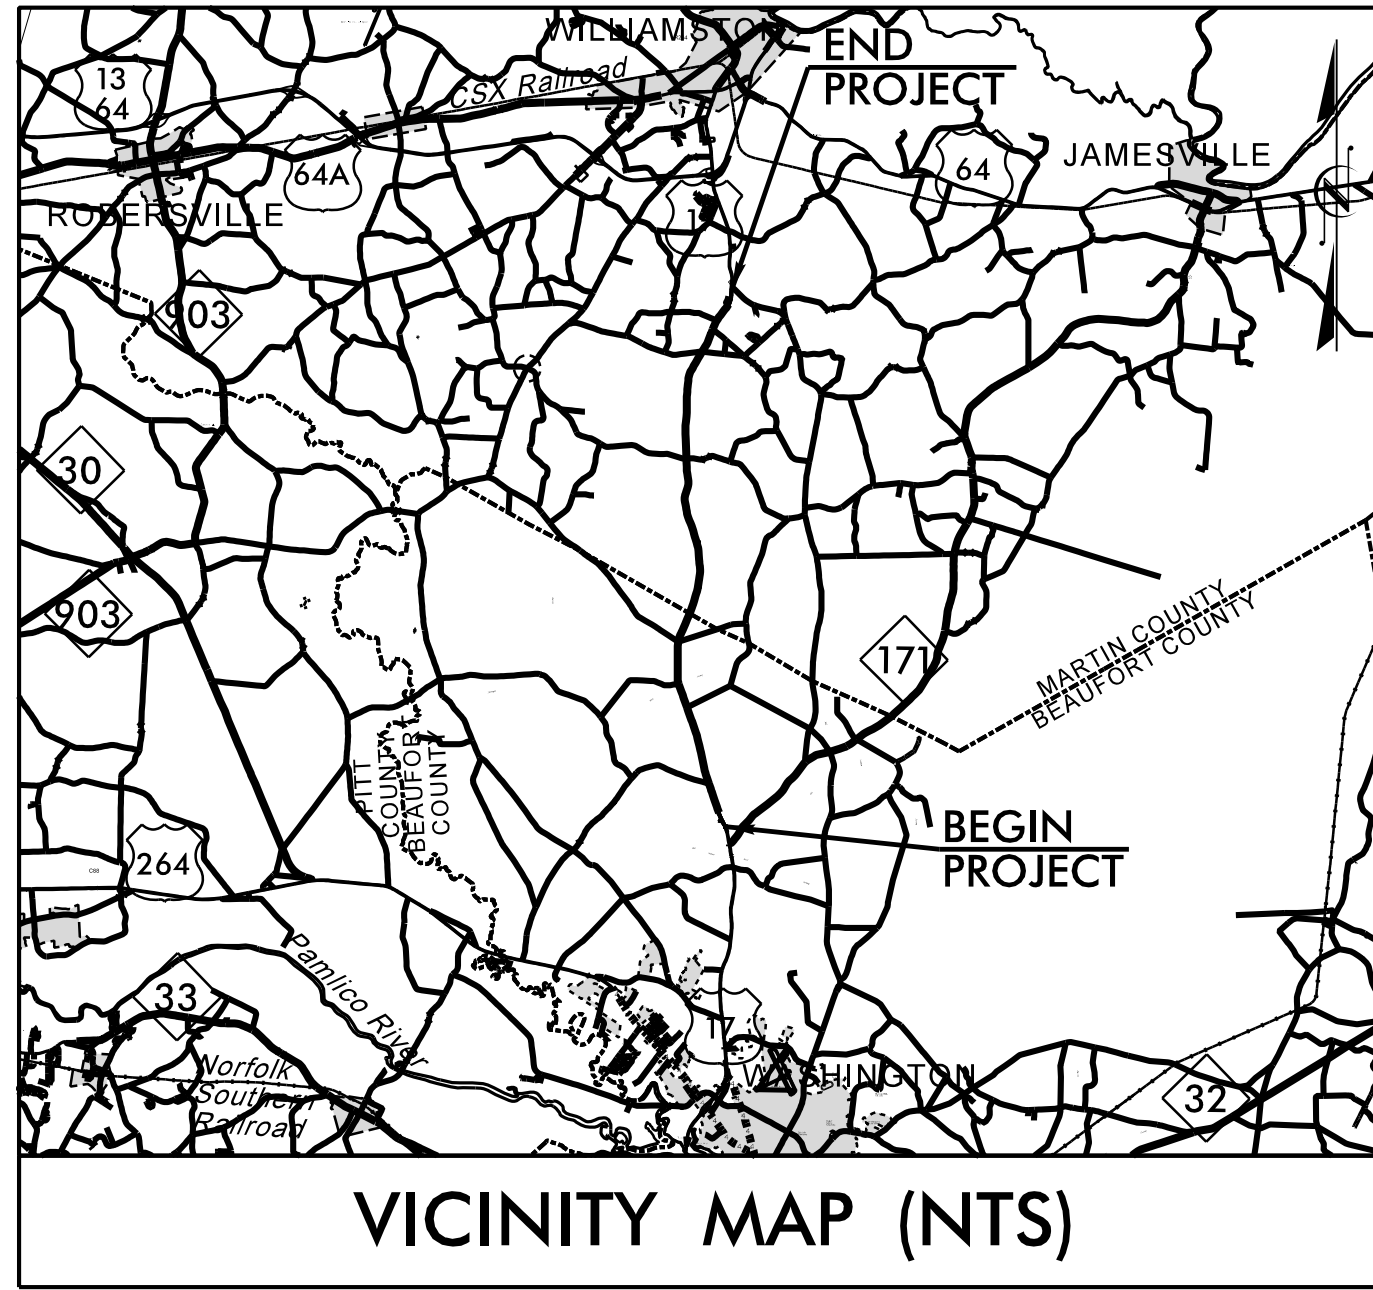

TIP PROJECT: R-2511


STATE OF NORTH CAROLINA
DIVISION OF HIGHWAYS

**UTILITIES BY OTHERS PLANS
BEAUFORT & MARTIN COUNTIES**

**LOCATION: US 17 FROM NORTH OF NC 17
TO EXISTING MULTI-LANES**
TYPE OF WORK: UTILITY WORK

| | |
|------------|-----------|
| T.I.P. NO. | SHEET NO. |
| R-2511 | UO-1 |

NOTE:
ALL UTILITY WORK SHOWN ON THIS SHEET IS DONE BY OTHERS.
NO PAYMENT WILL BE MADE TO THE CONTRACTOR FOR UTILITY WORK SHOWN ON THIS SHEET.

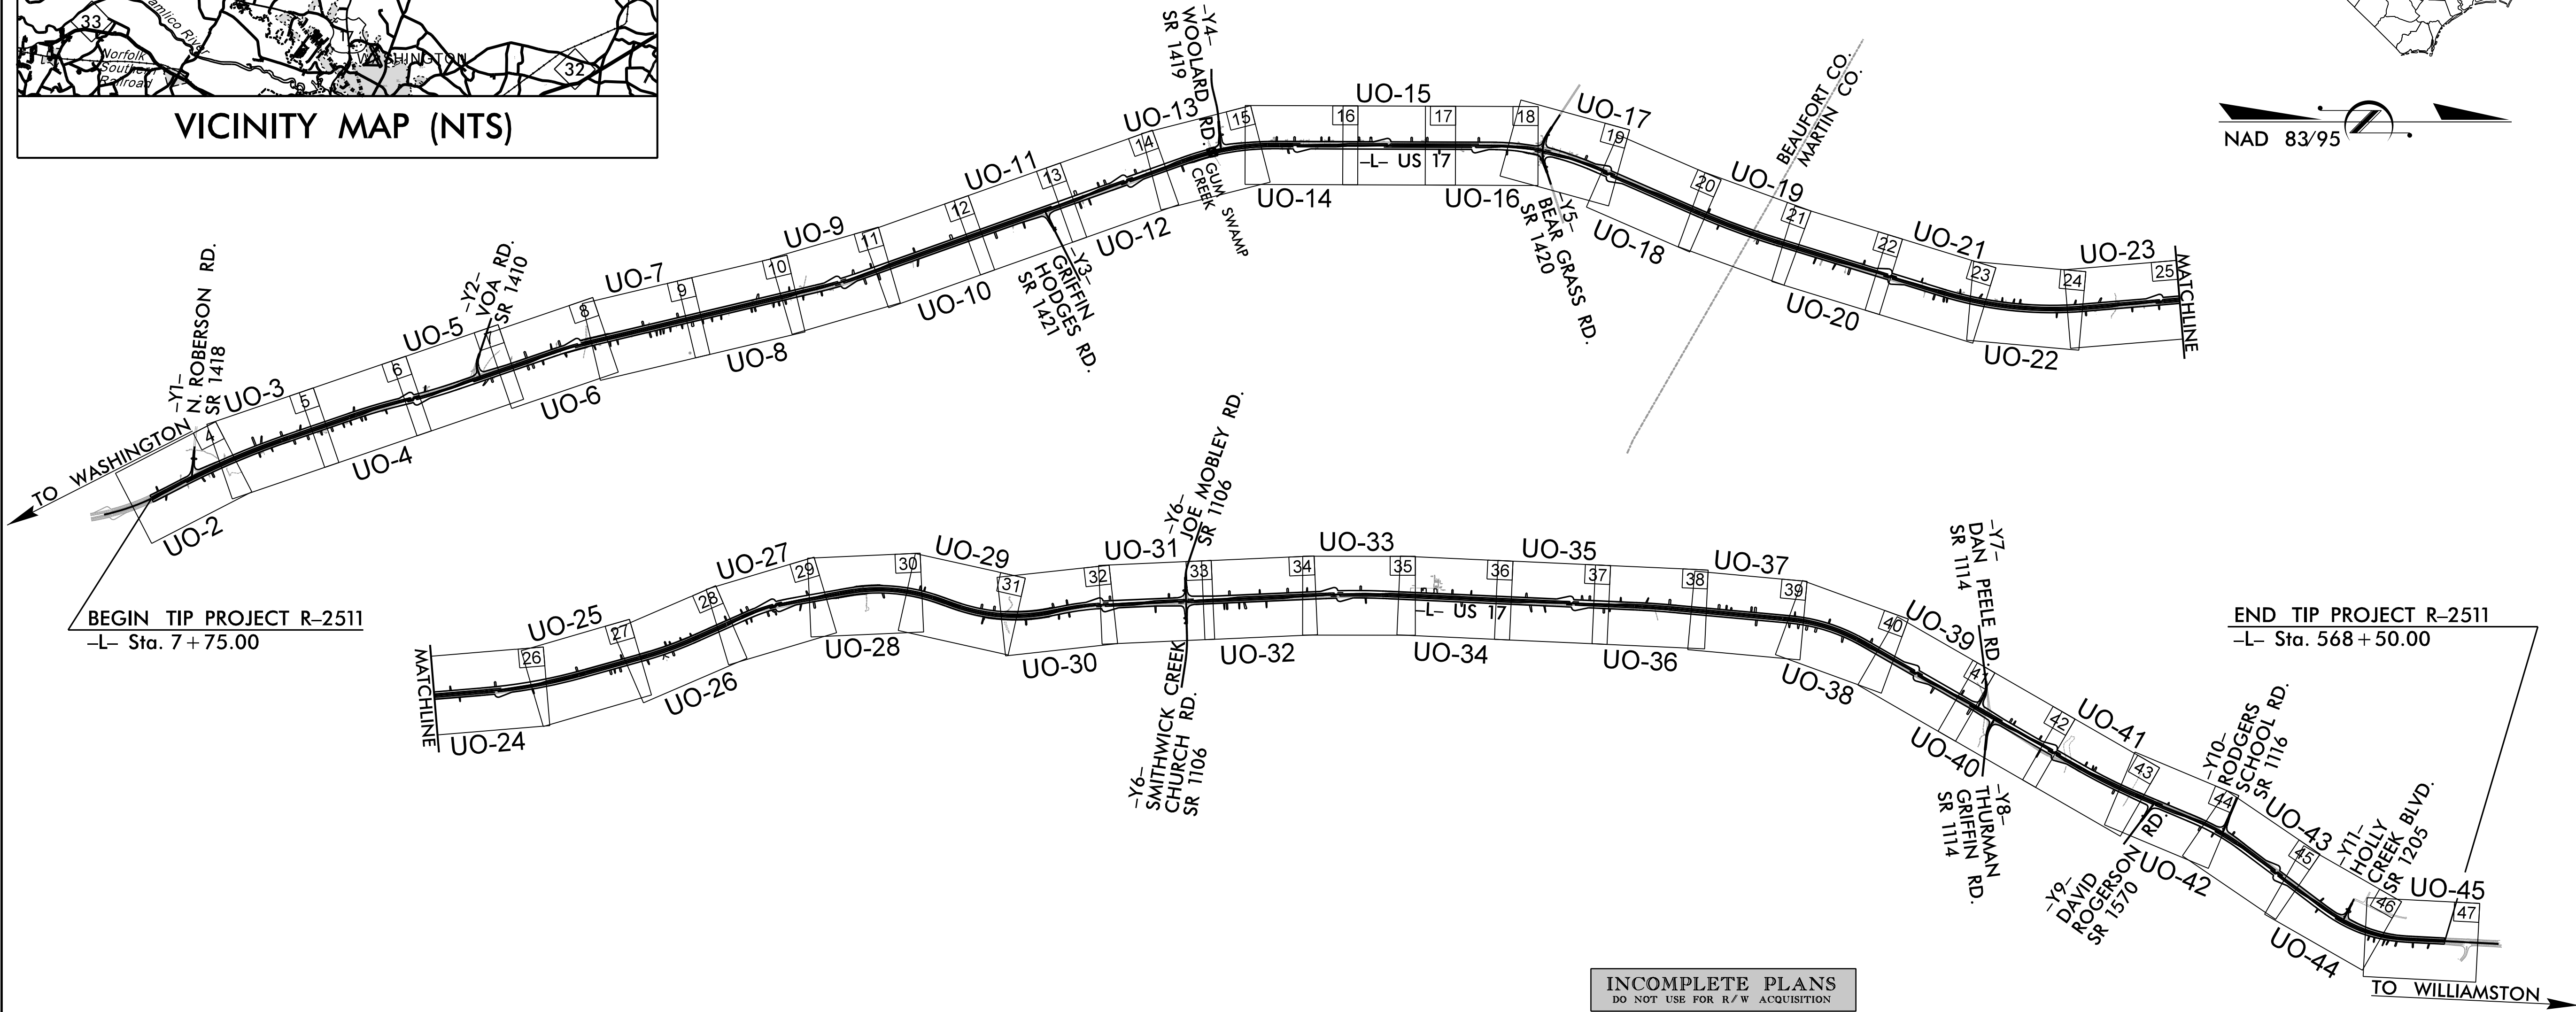

INCOMPLETE PLANS
DO NOT USE FOR R/W ACQUISITION

GRAPHIC SCALES



INDEX OF SHEETS

| SHEET NO.: | DESCRIPTION: |
|------------------|-----------------|
| UO-1 | TITLE SHEET |
| UO-02 THRU UO-45 | UBO PLAN SHEETS |

UTILITY OWNERS WITH CONFLICTS


- (A) DOMINION POWER - POWER (DIST)
- (B) CITY OF WASHINGTON POWER - POWER (DIST)
- (C) EDGEcombe-MARTIN COUNTY EMC - POWER (DIST)
- (D) PIEDMONT NATURAL GAS - NATURAL GAS
- (E) CENTURYLINK - TELECOMMUNICATIONS
- (F) MCNC COMMUNICATIONS - INTERNET
- (G) SUDDENLINK - CATV

PREPARED IN THE OFFICE OF:



FOR DIVISION OF HIGHWAYS

| | |
|--------------------|-------------------------------|
| HOWARD WOODALL, PE | UTILITY PROJECT MANAGER |
| Wm. LEE JOHNSON | PROJECT UTILITY COORDINATOR |
| NATE HARRIS | PROJECT UTILITY CADD DESIGNER |

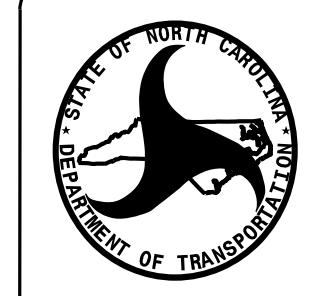

**DIVISION OF HIGHWAYS
DIVISION 01**
113 AIRPORT DRIVE
SUITE 100
EDENTON, NC 27932

| | |
|--------------|---------------------|
| JOHN ABEL | DIVISION CONTACT #1 |
| CHRIS SUTTON | DIVISION CONTACT #2 |
| XXXX | DIVISION CONTACT #3 |
| XXXX | DIVISION CONTACT #4 |

I/28/2022 R:\Utilities\Engineering\UBO\Proj\2511_rdy_utl_tsh.dgn mcharlis

UTILITIES BY OTHERS

ALL PROPOSED UTILITY WORK SHOWN ON THIS SHEET WILL BE DONE BY OTHERS. NO PAYMENT WILL BE MADE TO THE CONTRACTOR FOR PROPOSED UTILITY WORK SHOWN ON THIS SHEET.




NEW CITY OF WASHINGTON POWER, SUDDENLINK AND CENTURYLINK JOINT USE AERIAL RELOCATION

NEW CENTURYLINK UG

SLACK SPAN

MATCHLINE -L- STA. 19+00 SEE SHEET U0-03

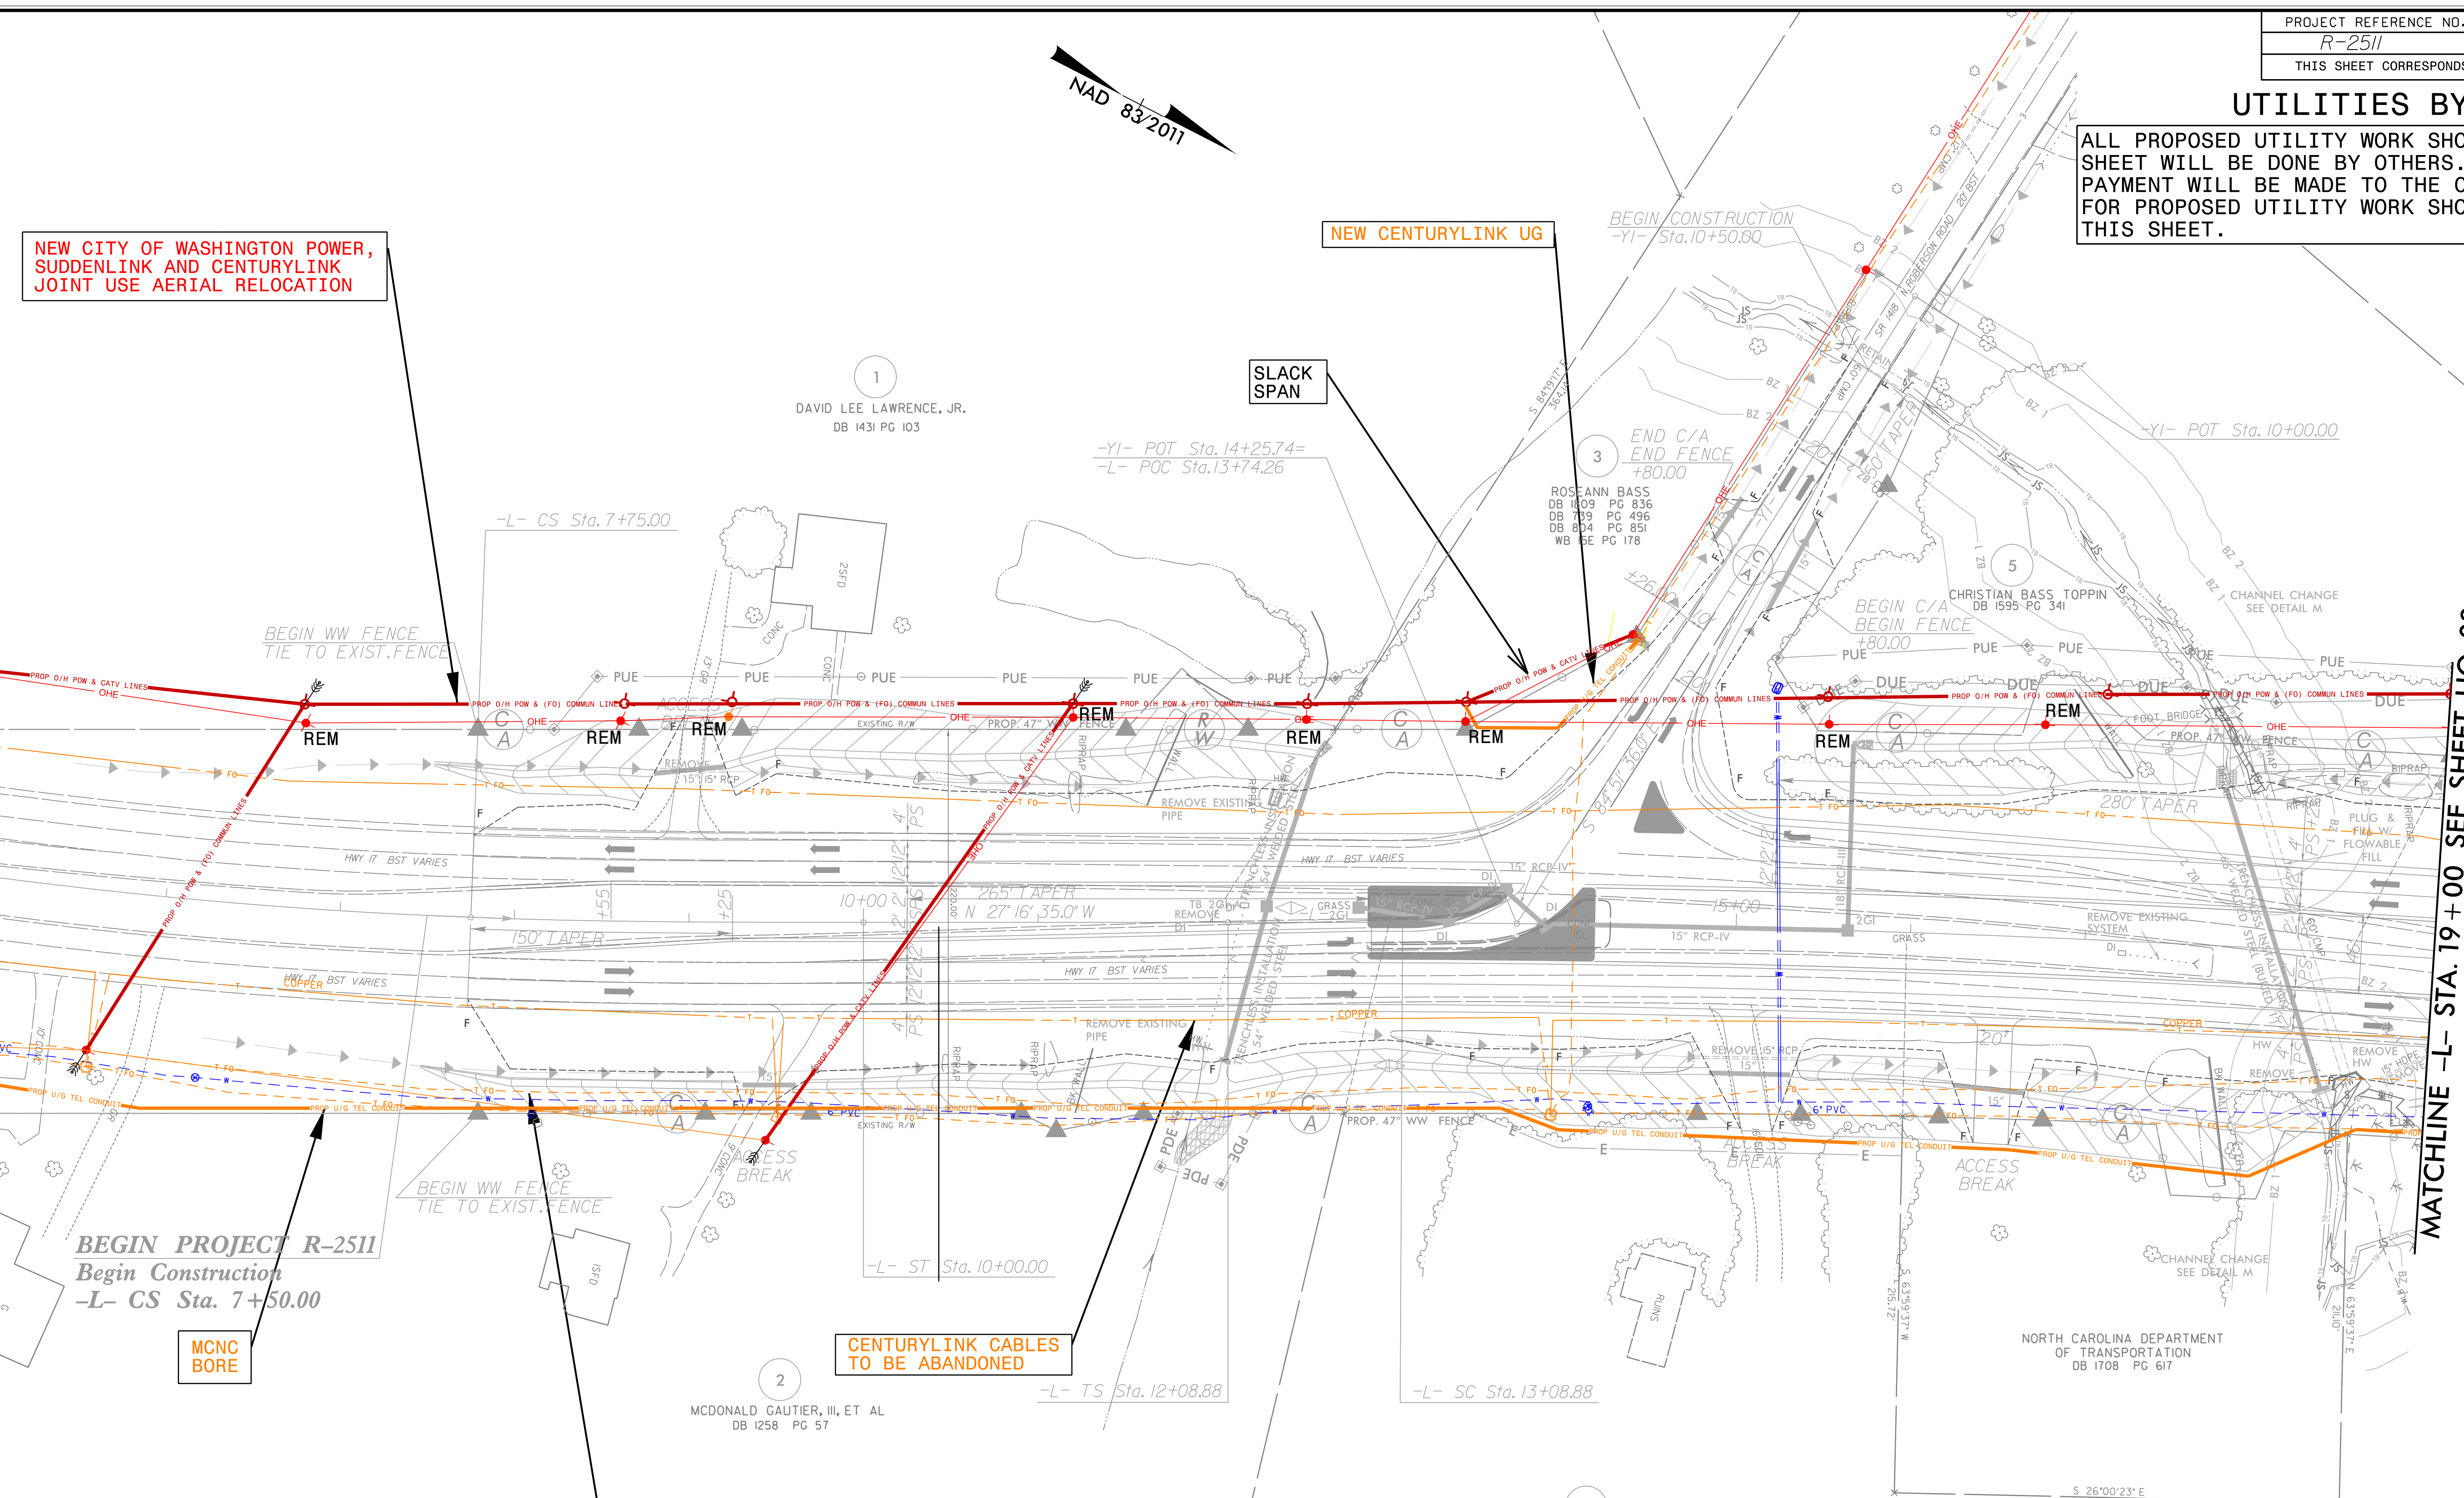

BEGIN PROJECT R-2511
Begin Construction
-L- CS Sta. 7+50.00

MCNC BORE

CENTURYLINK CABLES TO BE ABANDONED

MCNC EXISTING TO BE ABANDONED

UTILITY OWNERS ON THIS SHEET

- CITY OF WASHINGTON POWER - POWER (DIST)
- CENTURYLINK - TELECOMMUNICATIONS
- MCNC COMMUNICATIONS - INTERNET
- SUDDENLINK - CATV
- BEAUFORT COUNTY PUBLIC WORKS - WATERLINE

NOTE:
1. ALL EXISTING POWER ROUTING/CONNECTIVITY PROVIDED BY; DOMINION POWER/CITY OF WASHINGTON POWER AND GOOGLE EARTH

RK&K
 P: 919.878.9560
 8601 SIX FORKS RD., FORUM 1 SUITE 700 | RALEIGH, NC 27615
 NC LICENSE NO. F-0112
 Engineers | Construction Managers | Planners | Scientists
 www.rkk.com
 Responsive People | Creative Solutions


5/14/2022
 R:\Utilities\Engineering\UB0\Proj\2511\uf_r_dy4_U002.dgn
 rharris

UTILITIES BY OTHERS

ALL PROPOSED UTILITY WORK SHOWN ON THIS SHEET WILL BE DONE BY OTHERS. NO PAYMENT WILL BE MADE TO THE CONTRACTOR FOR PROPOSED UTILITY WORK SHOWN ON THIS SHEET.



NEW CITY OF WASHINGTON POWER, SUDDENLINK AND CENTURYLINK JOINT USE AERIAL RELOCATION

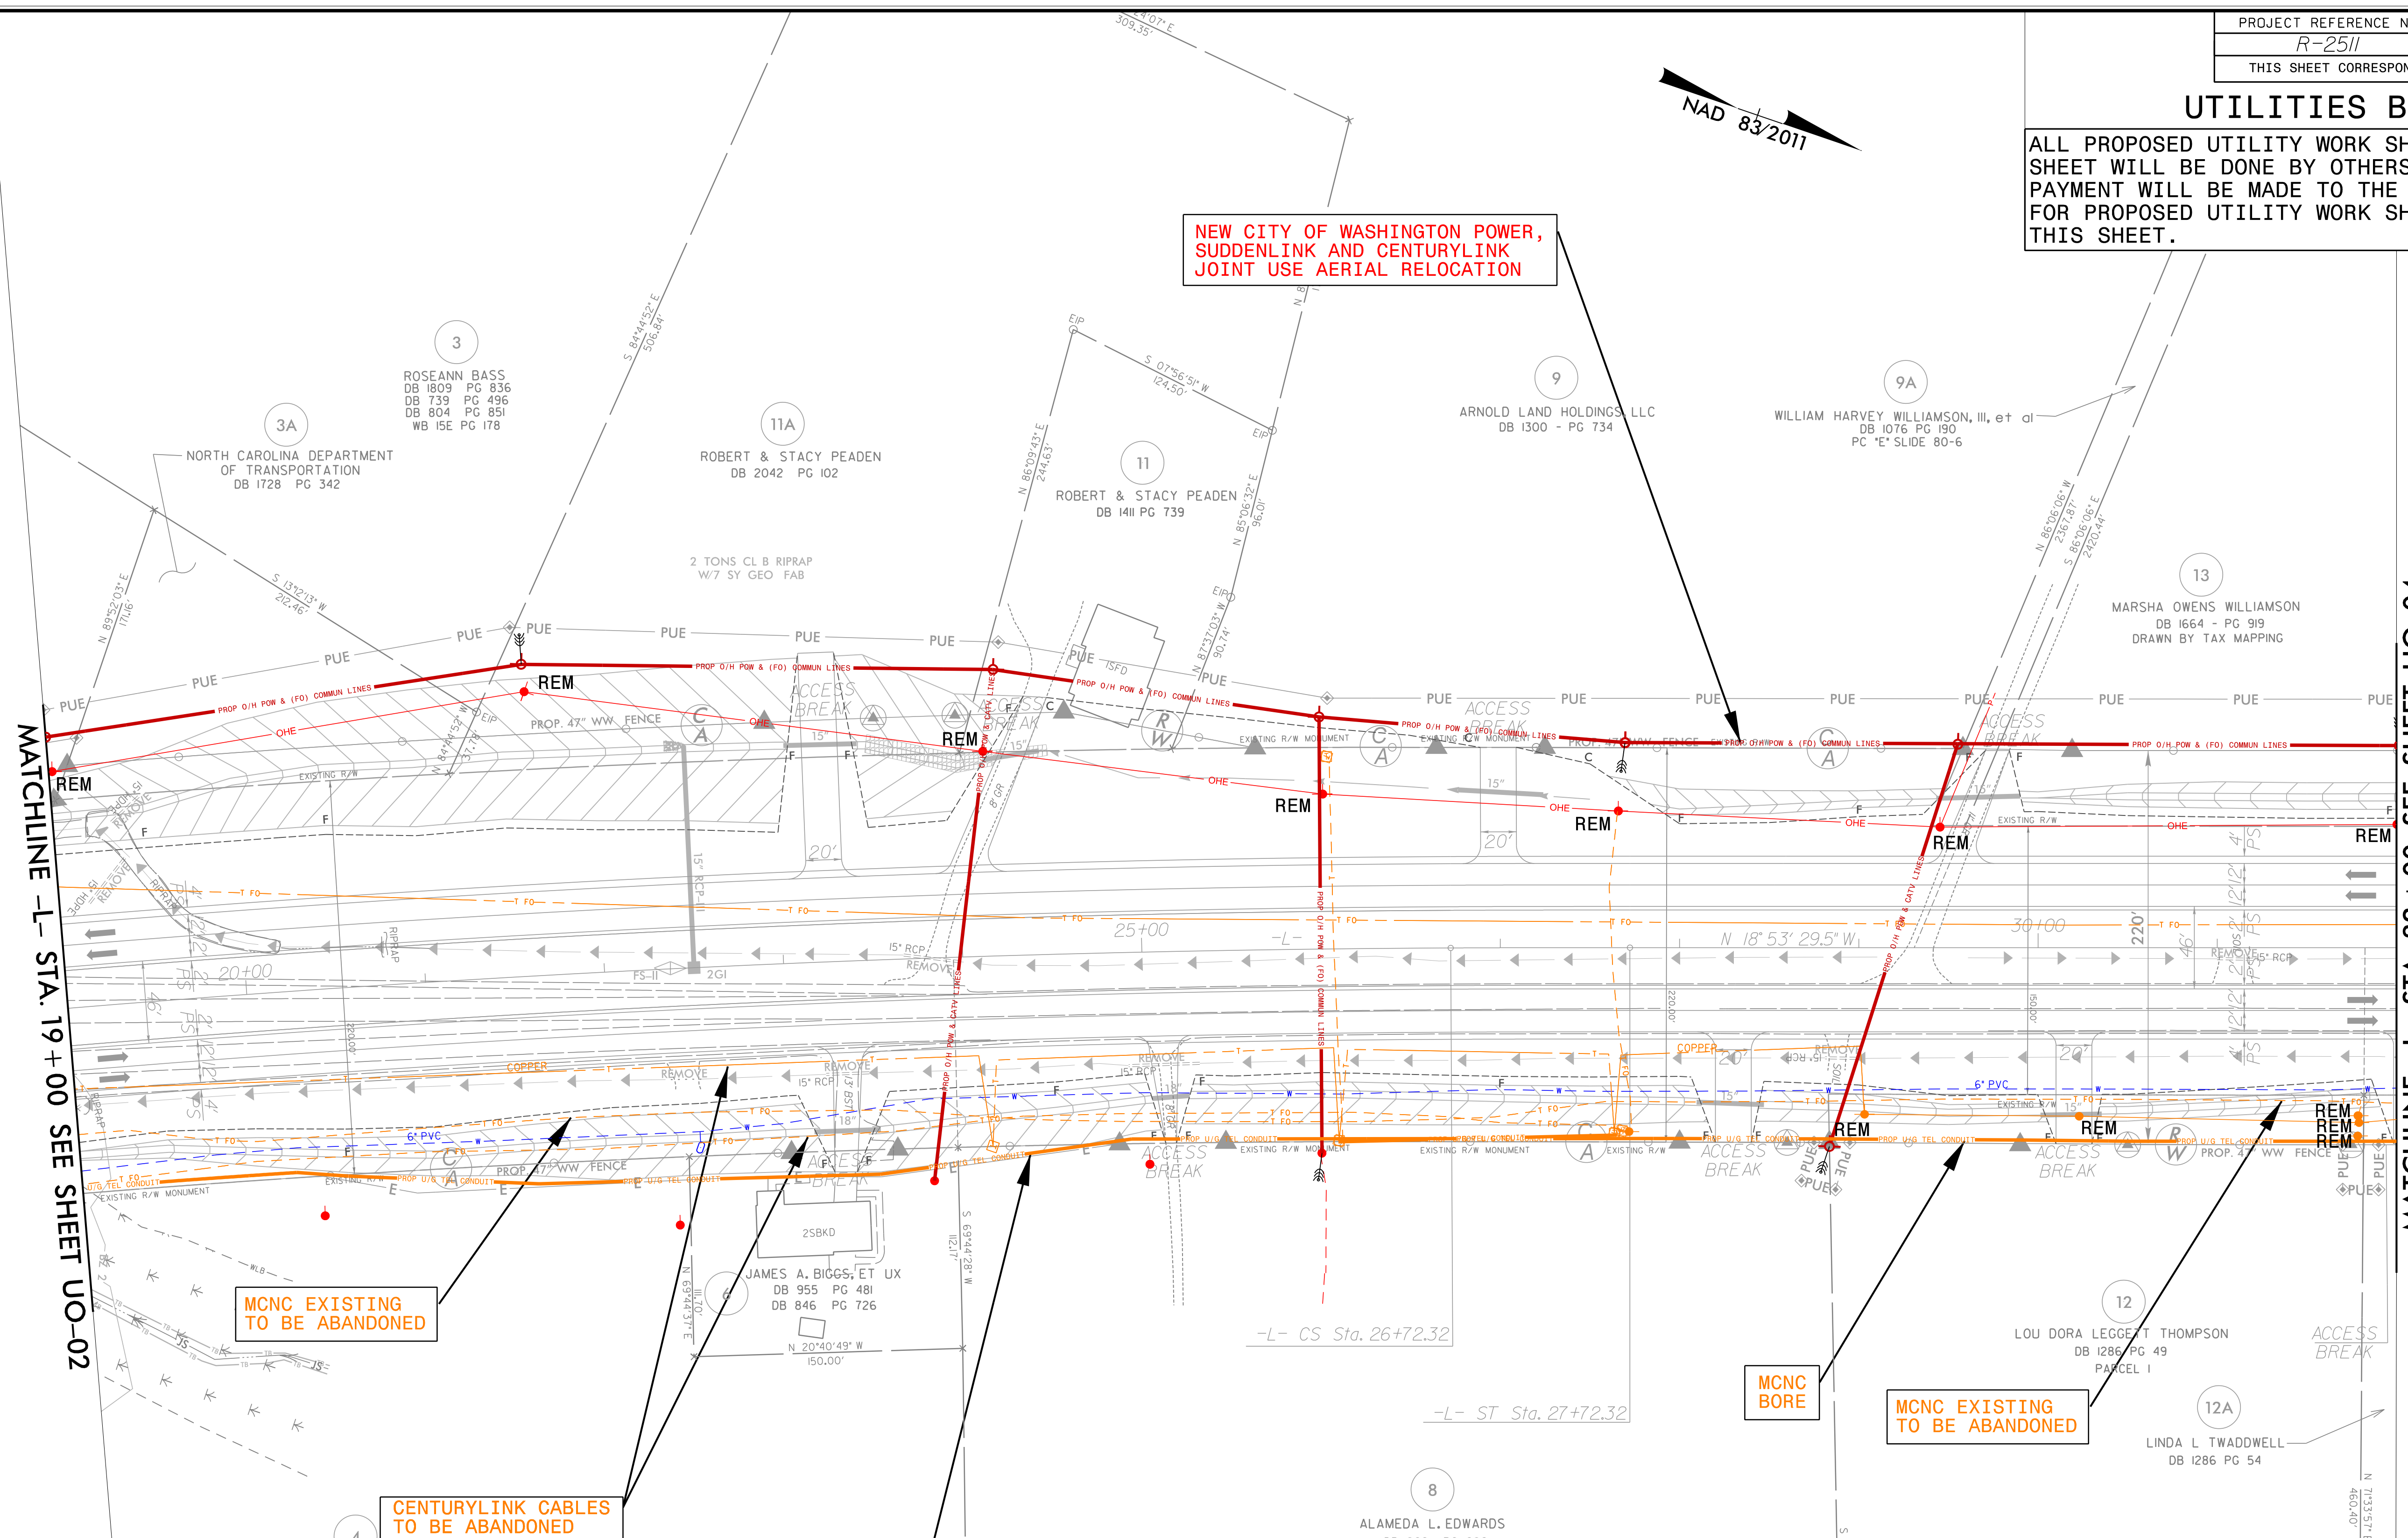

MATCHLINE -L- STA. 19+00 SEE SHEET UO-02

MATCHLINE -L- STA. 32+00 SEE SHEET UO-04

MCNC EXISTING TO BE ABANDONED

CENTURYLINK CABLES TO BE ABANDONED

MCNC BORE TO BE PLACED AT A MINIMUM DEPTH OF 15' UNDER DRAINAGE PIPES, DITCHES AND CREEKS

MCNC BORE

MCNC EXISTING TO BE ABANDONED

UTILITY OWNERS ON THIS SHEET

- CITY OF WASHINGTON POWER - POWER (DIST)
- CENTURYLINK - TELECOMMUNICATIONS
- MCNC COMMUNICATIONS - INTERNET
- SUDDENLINK - CATV
- BEAUFORT COUNTY PUBLIC WORKS - WATERLINE

NOTE:
1. ALL EXISTING POWER ROUTING/CONNECTIVITY PROVIDED BY; DOMINION POWER/CITY OF WASHINGTON POWER AND GOOGLE EARTH



P: 919.878.9560
8601 SIX FORKS RD., FORUM 1 SUITE 700 | RALEIGH, NC 27615
NC LICENSE NO. F-0112


Engineers | Construction Managers | Planners | Scientists
www.rkk.com

Responsive People | Creative Solutions

5/14/2022 I:\2022\Projects\Engineering\UB0\Proj\2511\uf_r_dy5_U003.dgn


UTILITIES BY OTHERS

ALL PROPOSED UTILITY WORK SHOWN ON THIS SHEET WILL BE DONE BY OTHERS. NO PAYMENT WILL BE MADE TO THE CONTRACTOR FOR PROPOSED UTILITY WORK SHOWN ON THIS SHEET.

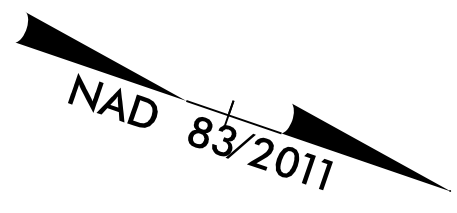

MATCHLINE -L- STA. 32+00 SEE SHEET UO-03

MATCHLINE -L- STA. 45+00 SEE SHEET UO-05

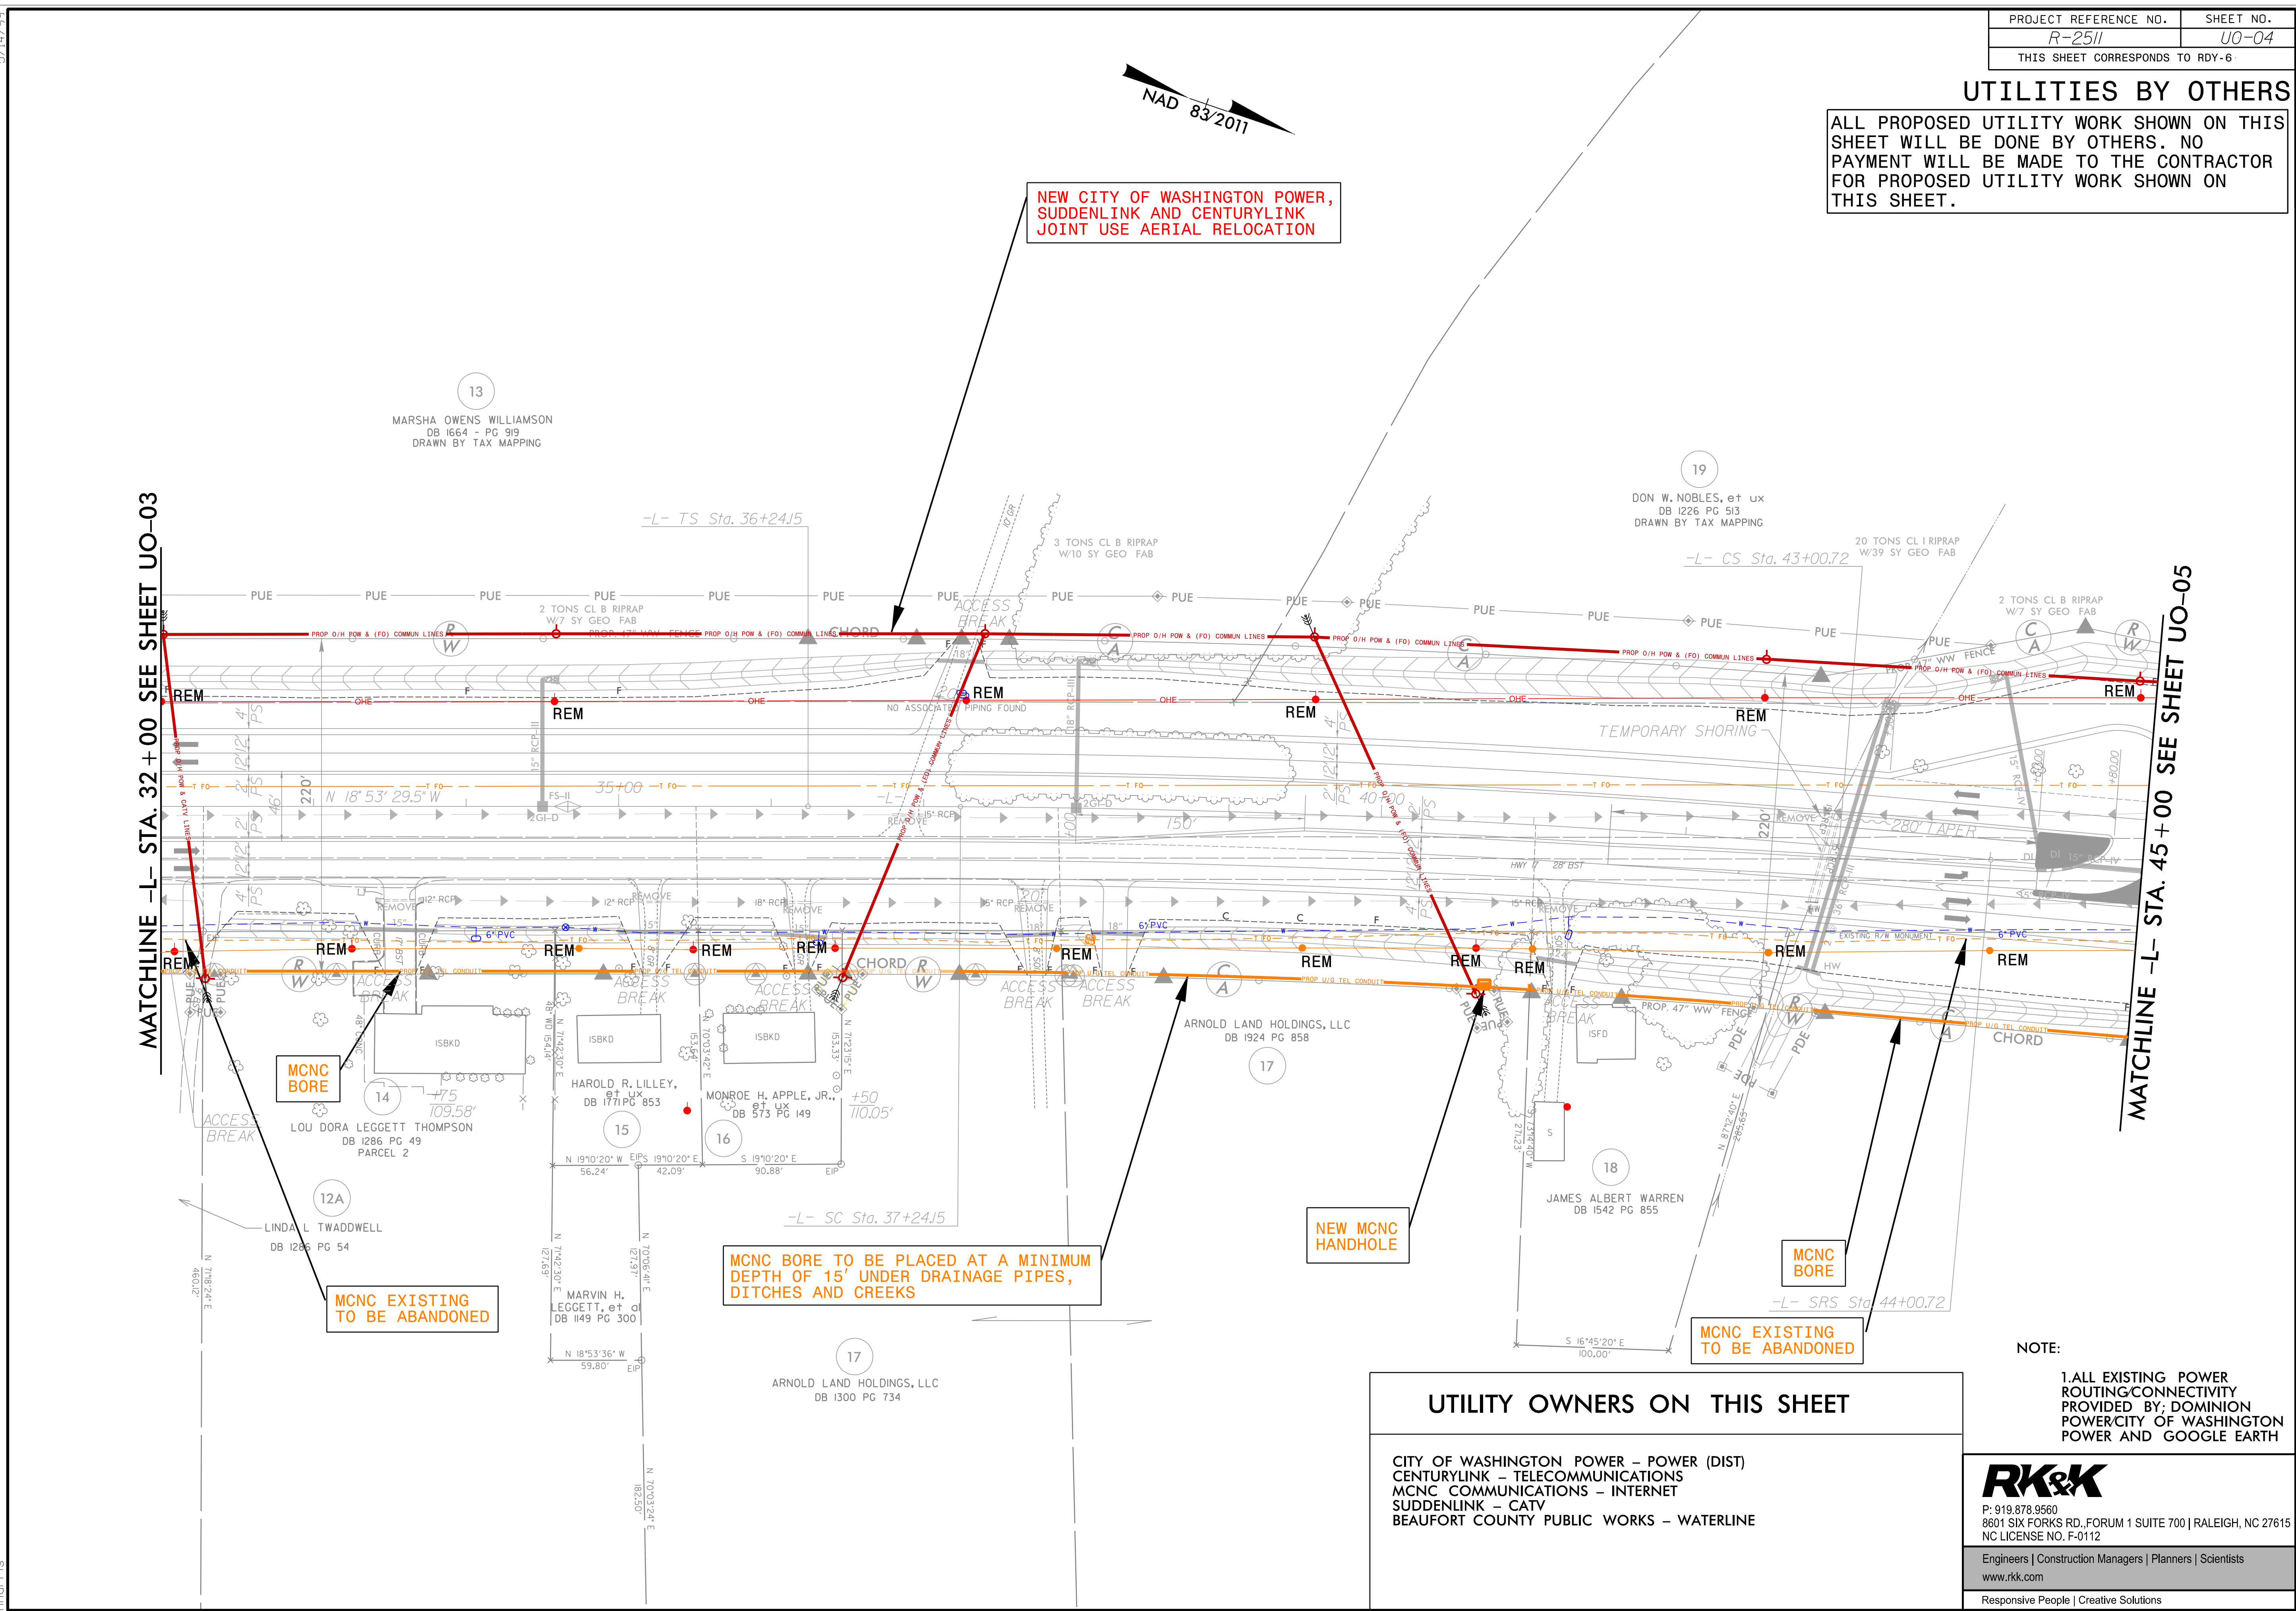

MCNC BORE TO BE PLACED AT A MINIMUM DEPTH OF 15' UNDER DRAINAGE PIPES, DITCHES AND CREEKS

MCNC EXISTING TO BE ABANDONED

NEW MCNC HANDHOLE

MCNC EXISTING TO BE ABANDONED

| UTILITY OWNERS ON THIS SHEET | |
|------------------------------|----------------------|
| CITY OF WASHINGTON POWER | - POWER (DIST) |
| CENTURYLINK | - TELECOMMUNICATIONS |
| MCNC COMMUNICATIONS | - INTERNET |
| SUDDENLINK | - CATV |
| BEAUFORT COUNTY PUBLIC WORKS | - WATERLINE |



NOTE:
1. ALL EXISTING POWER ROUTING/CONNECTIVITY PROVIDED BY; DOMINION POWER/CITY OF WASHINGTON POWER AND GOOGLE EARTH

RK&K
 P: 919.878.9560
 8601 SIX FORKS RD., FORUM 1 SUITE 700 | RALEIGH, NC 27615
 NC LICENSE NO. F-0112
 Engineers | Construction Managers | Planners | Scientists
 www.rkk.com
 Responsive People | Creative Solutions

5/14/2022
 K:\Projects\Engineering\UB01\Proj\2511\ut_rdy6_U004.dgn
 rhorris

UTILITIES BY OTHERS

ALL PROPOSED UTILITY WORK SHOWN ON THIS SHEET WILL BE DONE BY OTHERS. NO PAYMENT WILL BE MADE TO THE CONTRACTOR FOR PROPOSED UTILITY WORK SHOWN ON THIS SHEET.

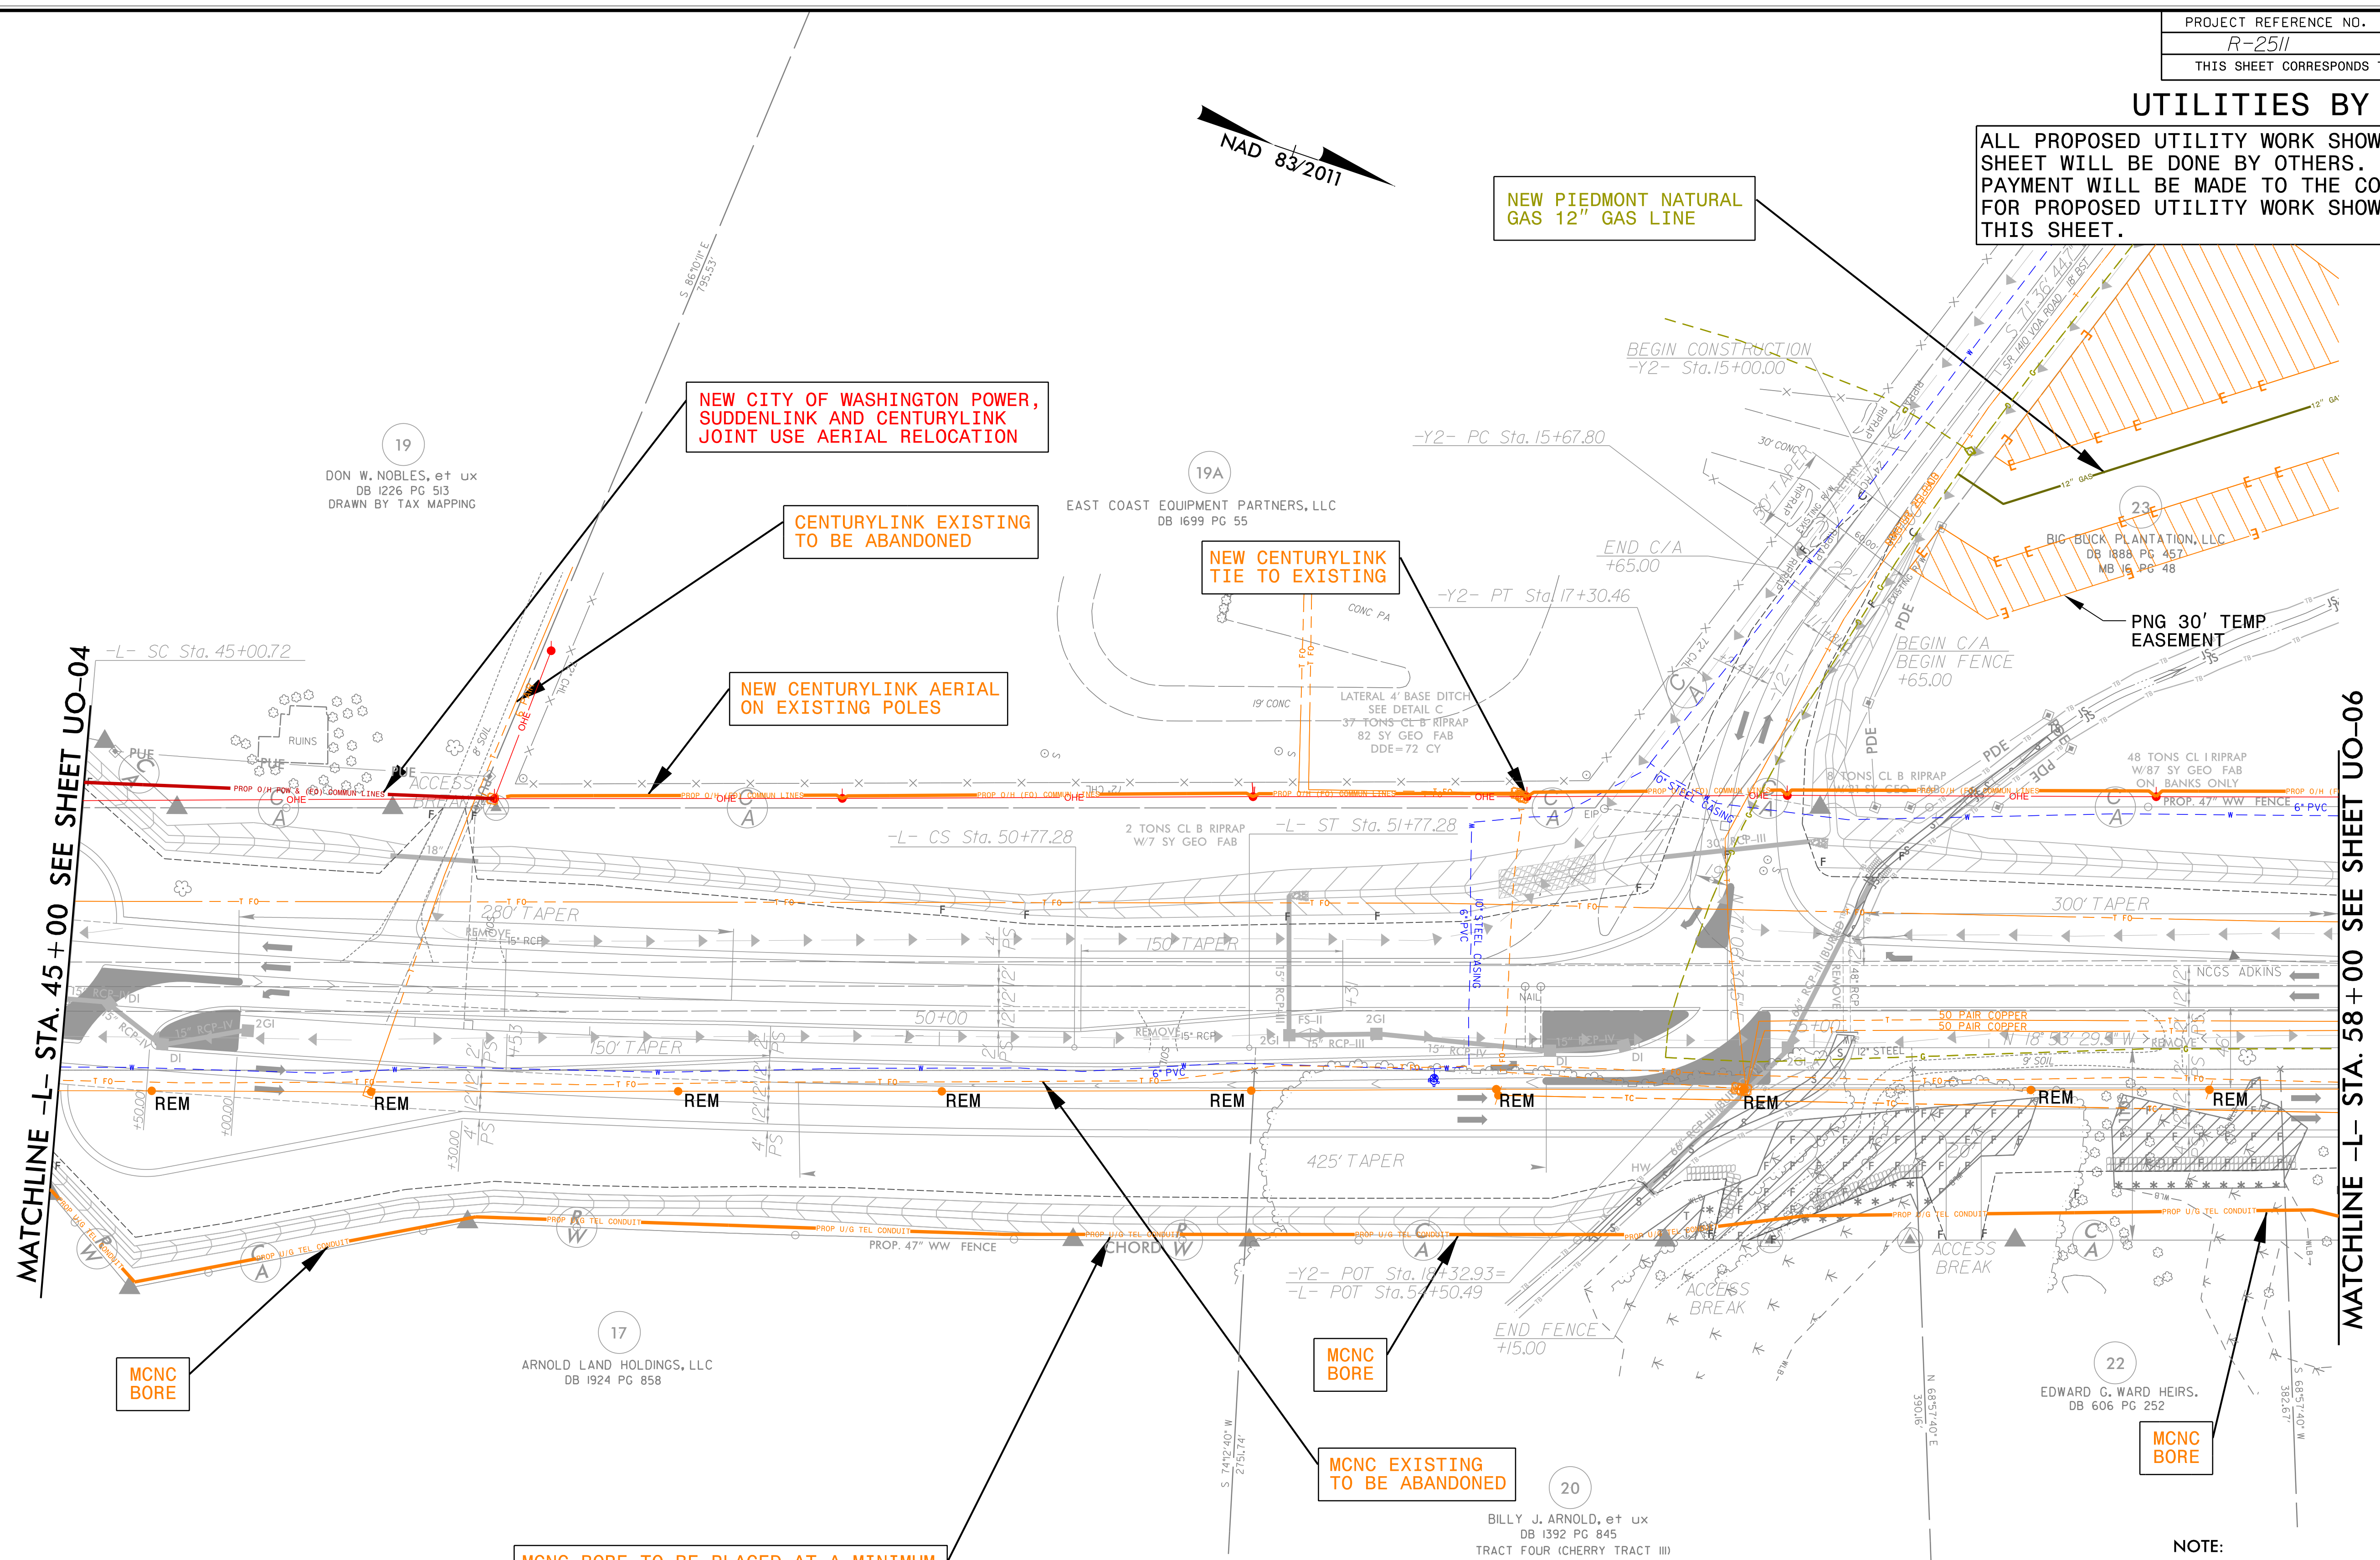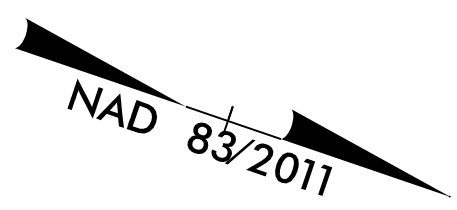

MATCHLINE -L- STA. 45+00 SEE SHEET UO-04

MATCHLINE -L- STA. 58+00 SEE SHEET UO-06

NEW CITY OF WASHINGTON POWER, SUDDENLINK AND CENTURYLINK JOINT USE AERIAL RELOCATION

CENTURYLINK EXISTING TO BE ABANDONED

NEW CENTURYLINK AERIAL ON EXISTING POLES

NEW CENTURYLINK TIE TO EXISTING

NEW PIEDMONT NATURAL GAS 12" GAS LINE

MCNC BORE

MCNC BORE

MCNC EXISTING TO BE ABANDONED

MCNC BORE

MCNC BORE TO BE PLACED AT A MINIMUM DEPTH OF 15' UNDER DRAINAGE PIPES, DITCHES AND CREEKS

UTILITY OWNERS ON THIS SHEET

- CITY OF WASHINGTON POWER - POWER (DIST)
- PIEDMONT NATURAL GAS - NATURAL GAS
- CENTURYLINK - TELECOMMUNICATIONS
- MCNC COMMUNICATIONS - INTERNET
- SUDDENLINK - CATV
- BEAUFORT COUNTY PUBLIC WORKS - WATERLINE

NOTE:
1. ALL EXISTING POWER ROUTING/CONNECTIVITY PROVIDED BY: DOMINION POWER/CITY OF WASHINGTON POWER AND GOOGLE EARTH




P: 919.878.9560
8601 SIX FORKS RD., FORUM 1 SUITE 700 | RALEIGH, NC 27615
NC LICENSE NO. F-0112

Engineers | Construction Managers | Planners | Scientists
www.rkk.com
Responsive People | Creative Solutions

5/14/2022
I:\282022\4\Utilities\Engineering\UB0\Proj\2511\ut_rdy7_U005.dgn
charris

UTILITIES BY OTHERS

ALL PROPOSED UTILITY WORK SHOWN ON THIS SHEET WILL BE DONE BY OTHERS. NO PAYMENT WILL BE MADE TO THE CONTRACTOR FOR PROPOSED UTILITY WORK SHOWN ON THIS SHEET.

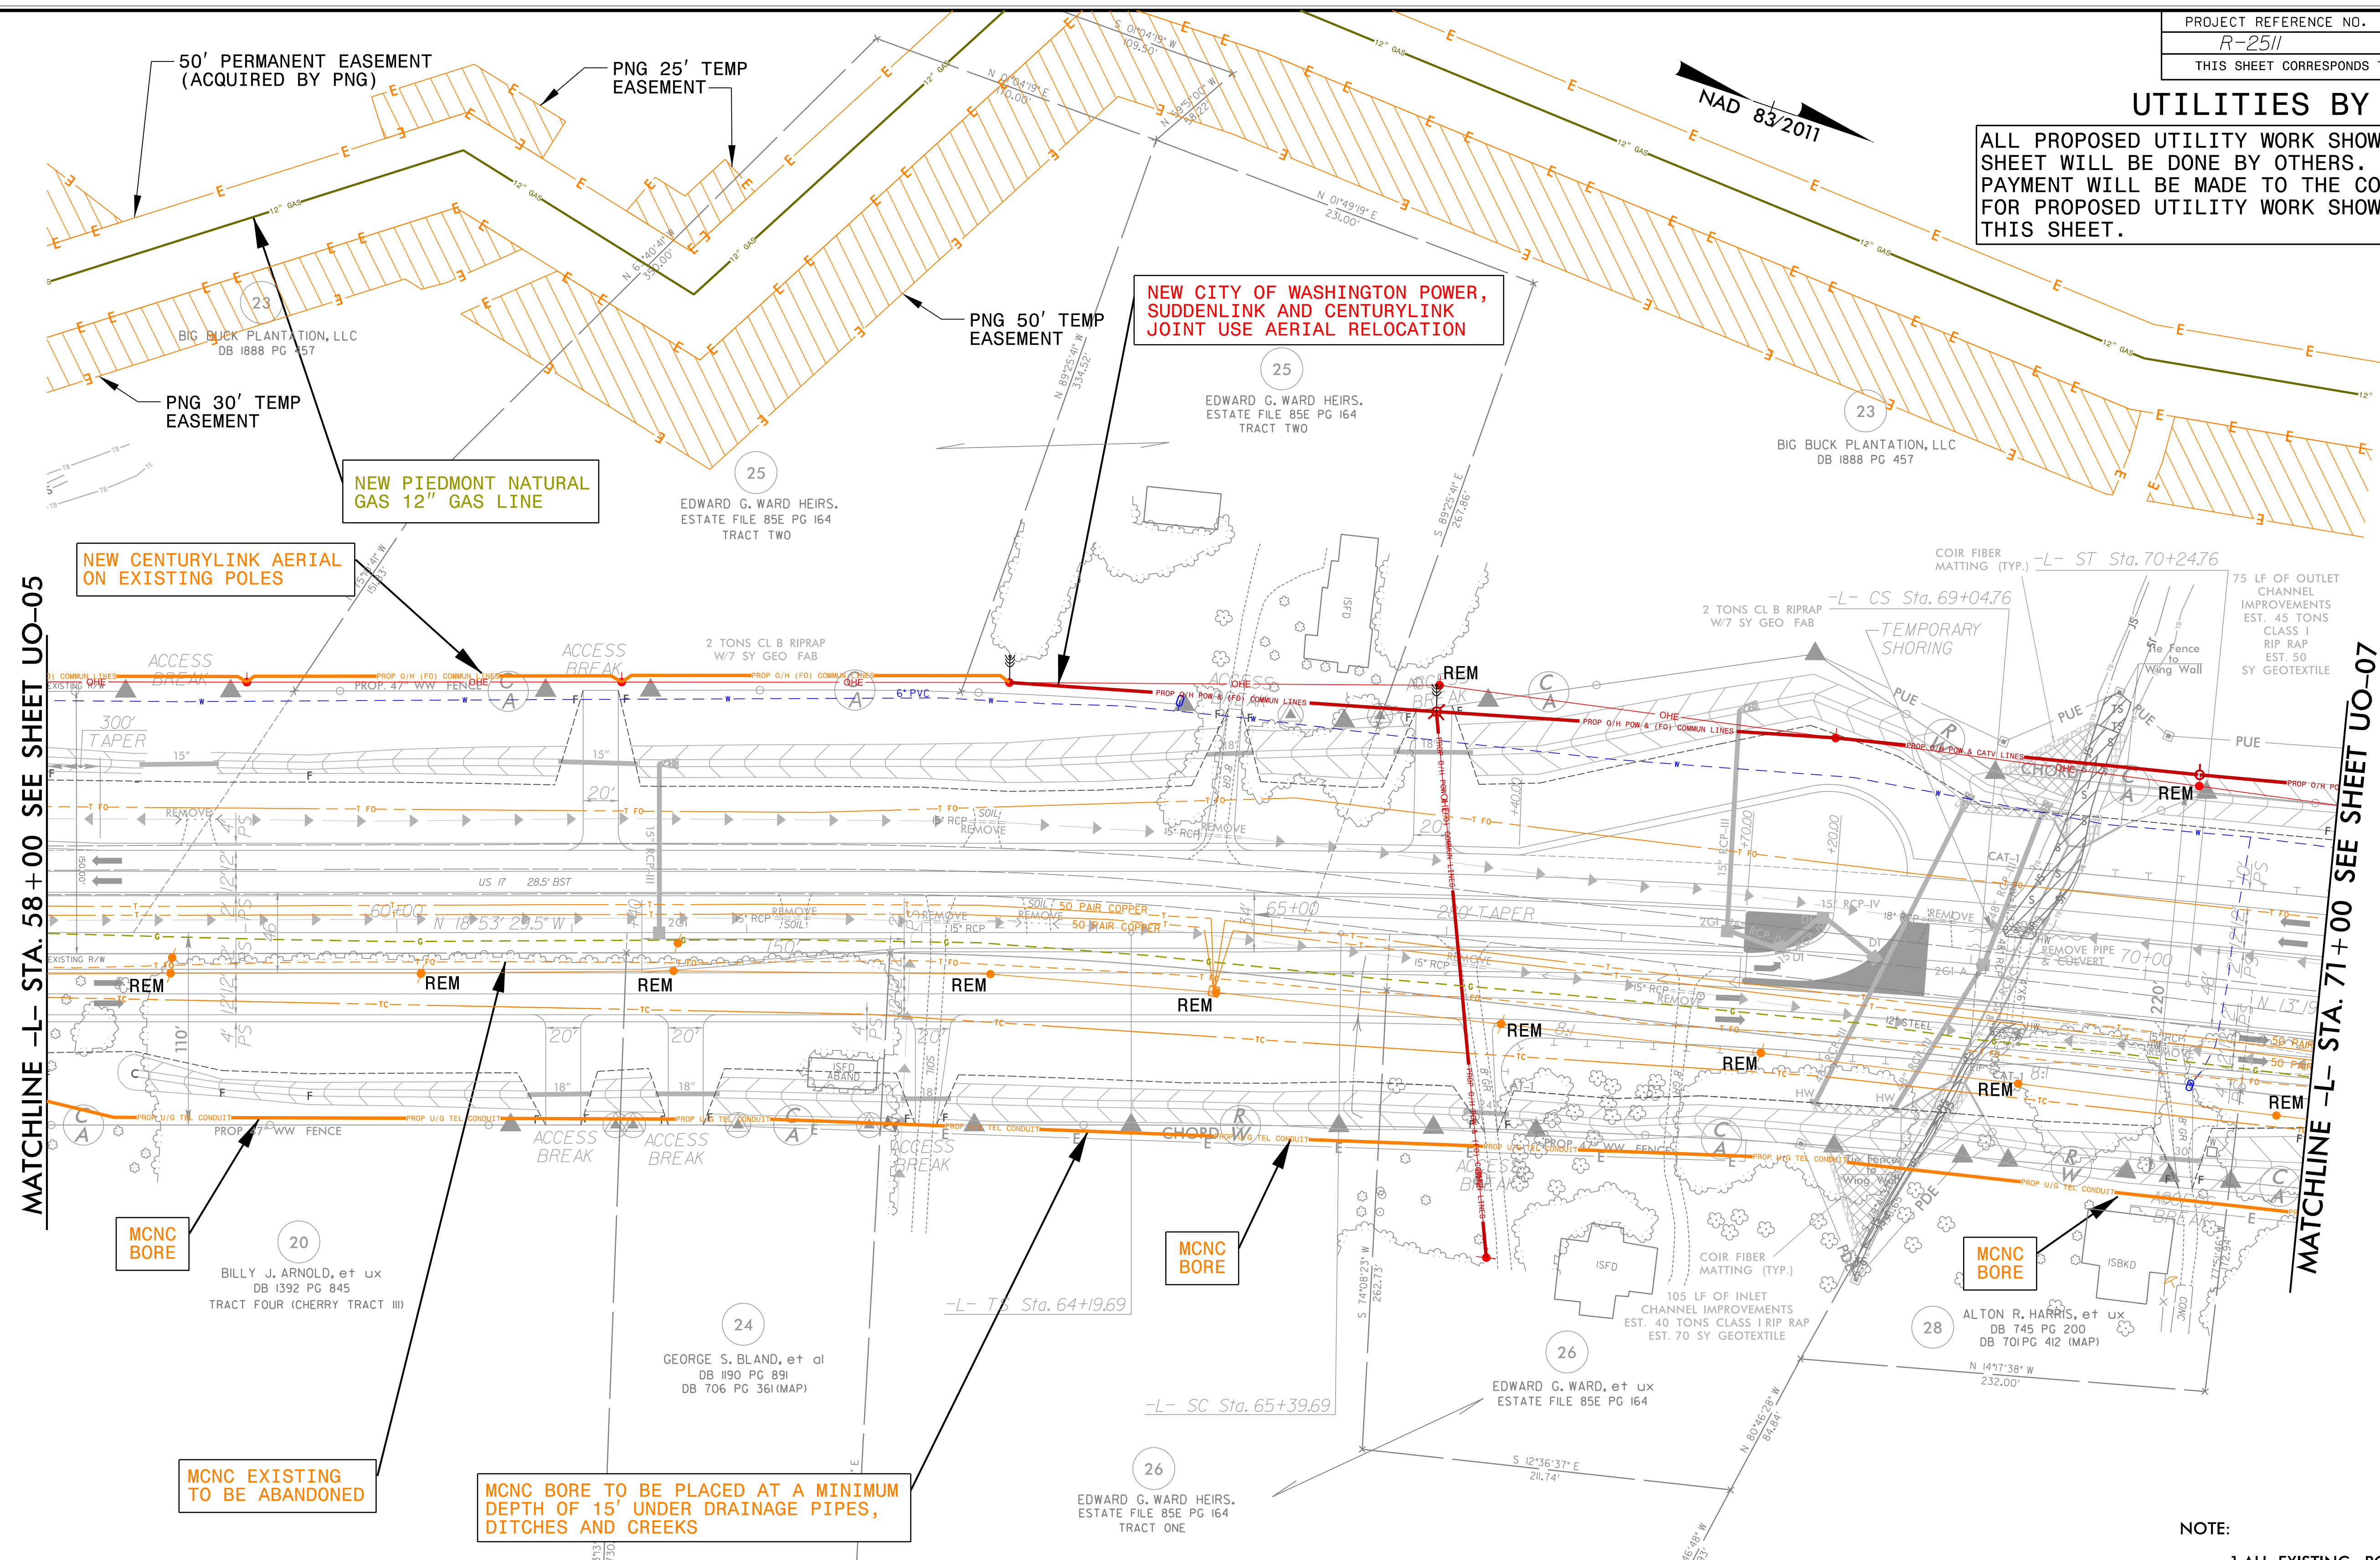

MATCHLINE -L- STA. 58+00 SEE SHEET UO-05

MATCHLINE -L- STA. 71+00 SEE SHEET UO-07

UTILITY OWNERS ON THIS SHEET

- CITY OF WASHINGTON POWER - POWER (DIST)
- PIEDMONT NATURAL GAS - NATURAL GAS
- CENTURYLINK - TELECOMMUNICATIONS
- MCNC COMMUNICATIONS - INTERNET
- SUDDENLINK - CATV
- BEAUFORT COUNTY PUBLIC WORKS - WATERLINE

MCNC BORE

MCNC BORE

MCNC BORE

MCNC EXISTING TO BE ABANDONED

MCNC BORE TO BE PLACED AT A MINIMUM DEPTH OF 15' UNDER DRAINAGE PIPES, DITCHES AND CREEKS


NOTE:
1. ALL EXISTING POWER ROUTING/CONNECTIVITY PROVIDED BY: DOMINION POWER/CITY OF WASHINGTON POWER AND GOOGLE EARTH

RK&K
 P: 919.878.9560
 8601 SIX FORKS RD., FORUM 1 SUITE 700 | RALEIGH, NC 27615
 NC LICENSE NO. F-0112
 Engineers | Construction Managers | Planners | Scientists
 www.rkk.com
 Responsive People | Creative Solutions

5/14/2022
 K:\2022\Projects\Engineering\UBO\Proj\R2511\ut_rdy8_U006.dgn
 charcris

UTILITIES BY OTHERS

ALL PROPOSED UTILITY WORK SHOWN ON THIS SHEET WILL BE DONE BY OTHERS. NO PAYMENT WILL BE MADE TO THE CONTRACTOR FOR PROPOSED UTILITY WORK SHOWN ON THIS SHEET.

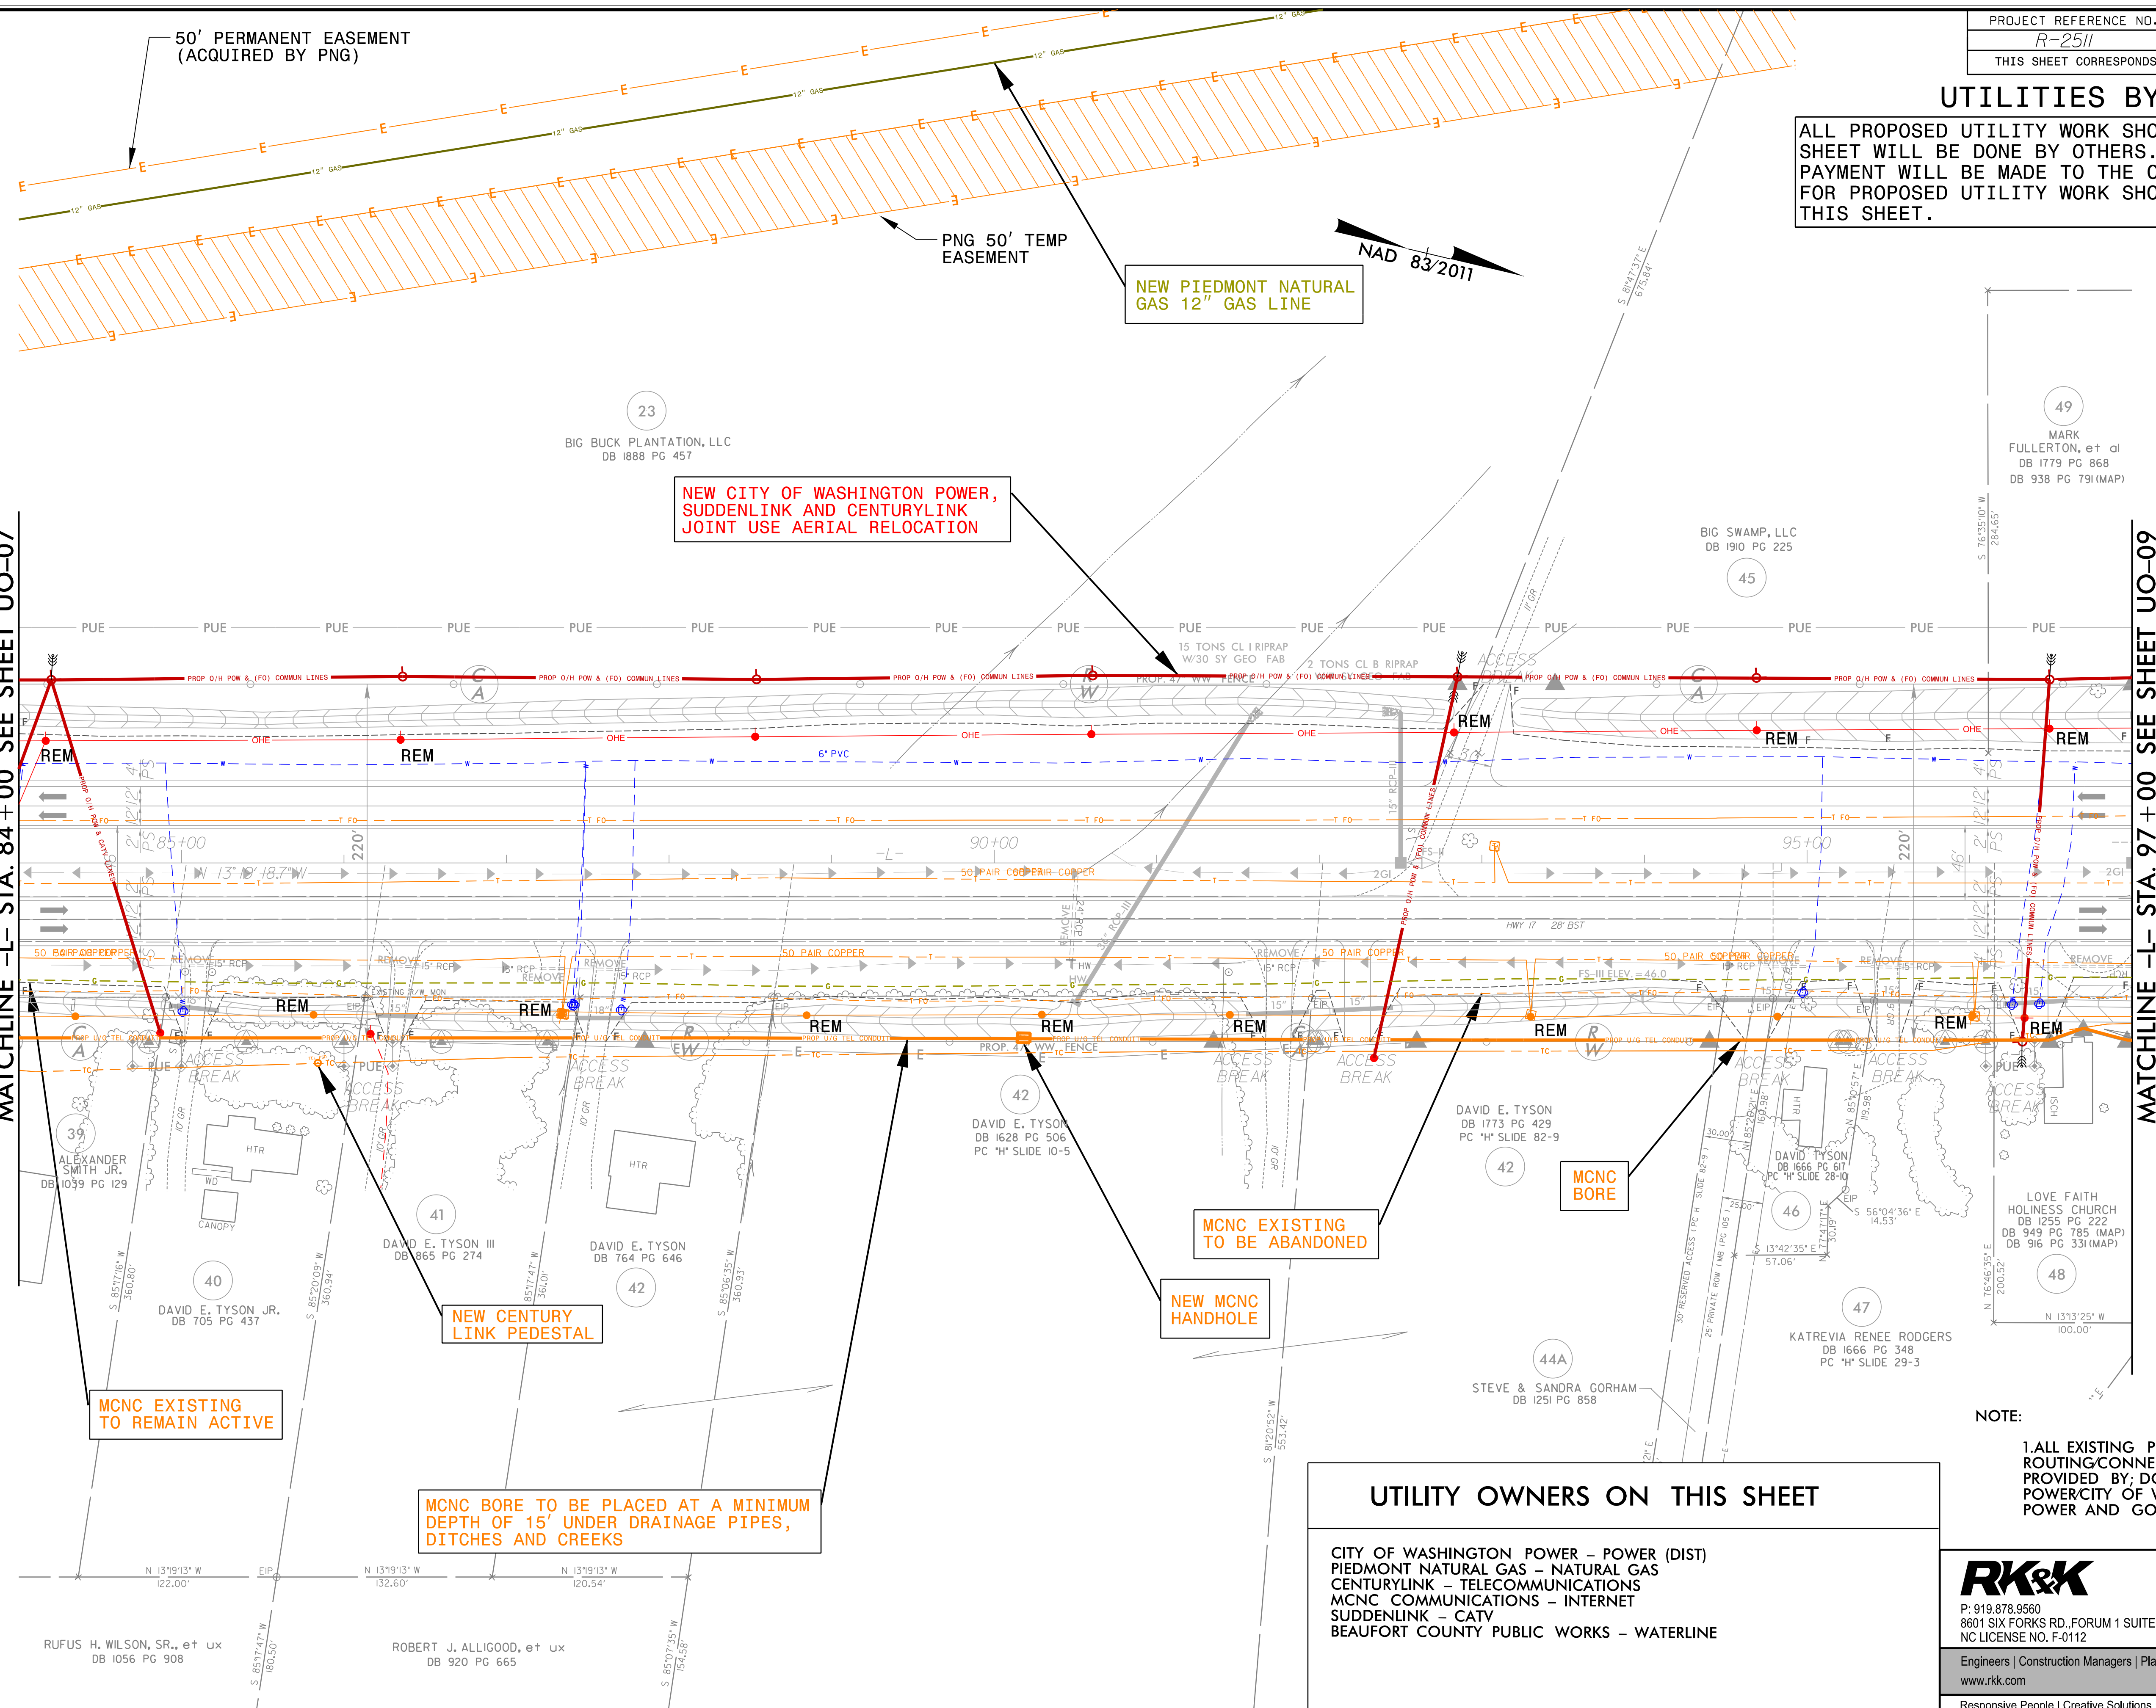

MATCHLINE -L- STA. 84 + 00 SEE SHEET UO-07

MATCHLINE -L- STA. 97 + 00 SEE SHEET UO-09

NEW CITY OF WASHINGTON POWER, SUDDENLINK AND CENTURYLINK JOINT USE AERIAL RELOCATION

NEW PIEDMONT NATURAL GAS 12" GAS LINE

MCNC EXISTING TO REMAIN ACTIVE

NEW CENTURY LINK PEDESTAL

MCNC BORE TO BE PLACED AT A MINIMUM DEPTH OF 15' UNDER DRAINAGE PIPES, DITCHES AND CREEKS

MCNC EXISTING TO BE ABANDONED

NEW MCNC HANDHOLE

MCNC BORE

| UTILITY OWNERS ON THIS SHEET | |
|------------------------------|----------------------|
| CITY OF WASHINGTON POWER | - POWER (DIST) |
| PIEDMONT NATURAL GAS | - NATURAL GAS |
| CENTURYLINK | - TELECOMMUNICATIONS |
| MCNC COMMUNICATIONS | - INTERNET |
| SUDDENLINK | - CATV |
| BEAUFORT COUNTY PUBLIC WORKS | - WATERLINE |


NOTE:
1. ALL EXISTING POWER ROUTING/CONNECTIVITY PROVIDED BY: DOMINION POWER/CITY OF WASHINGTON POWER AND GOOGLE EARTH

RK&K
 P: 919.878.9560
 8601 SIX FORKS RD., FORUM 1 SUITE 700 | RALEIGH, NC 27615
 NC LICENSE NO. F-0112
 Engineers | Construction Managers | Planners | Scientists
 www.rkk.com
 Responsive People | Creative Solutions

5/14/2022 R:\00\Projects\Engineering\UB0\Proj\2511\ut_rdy\0_U008.dgn

UTILITIES BY OTHERS

ALL PROPOSED UTILITY WORK SHOWN ON THIS SHEET WILL BE DONE BY OTHERS. NO PAYMENT WILL BE MADE TO THE CONTRACTOR FOR PROPOSED UTILITY WORK SHOWN ON THIS SHEET.

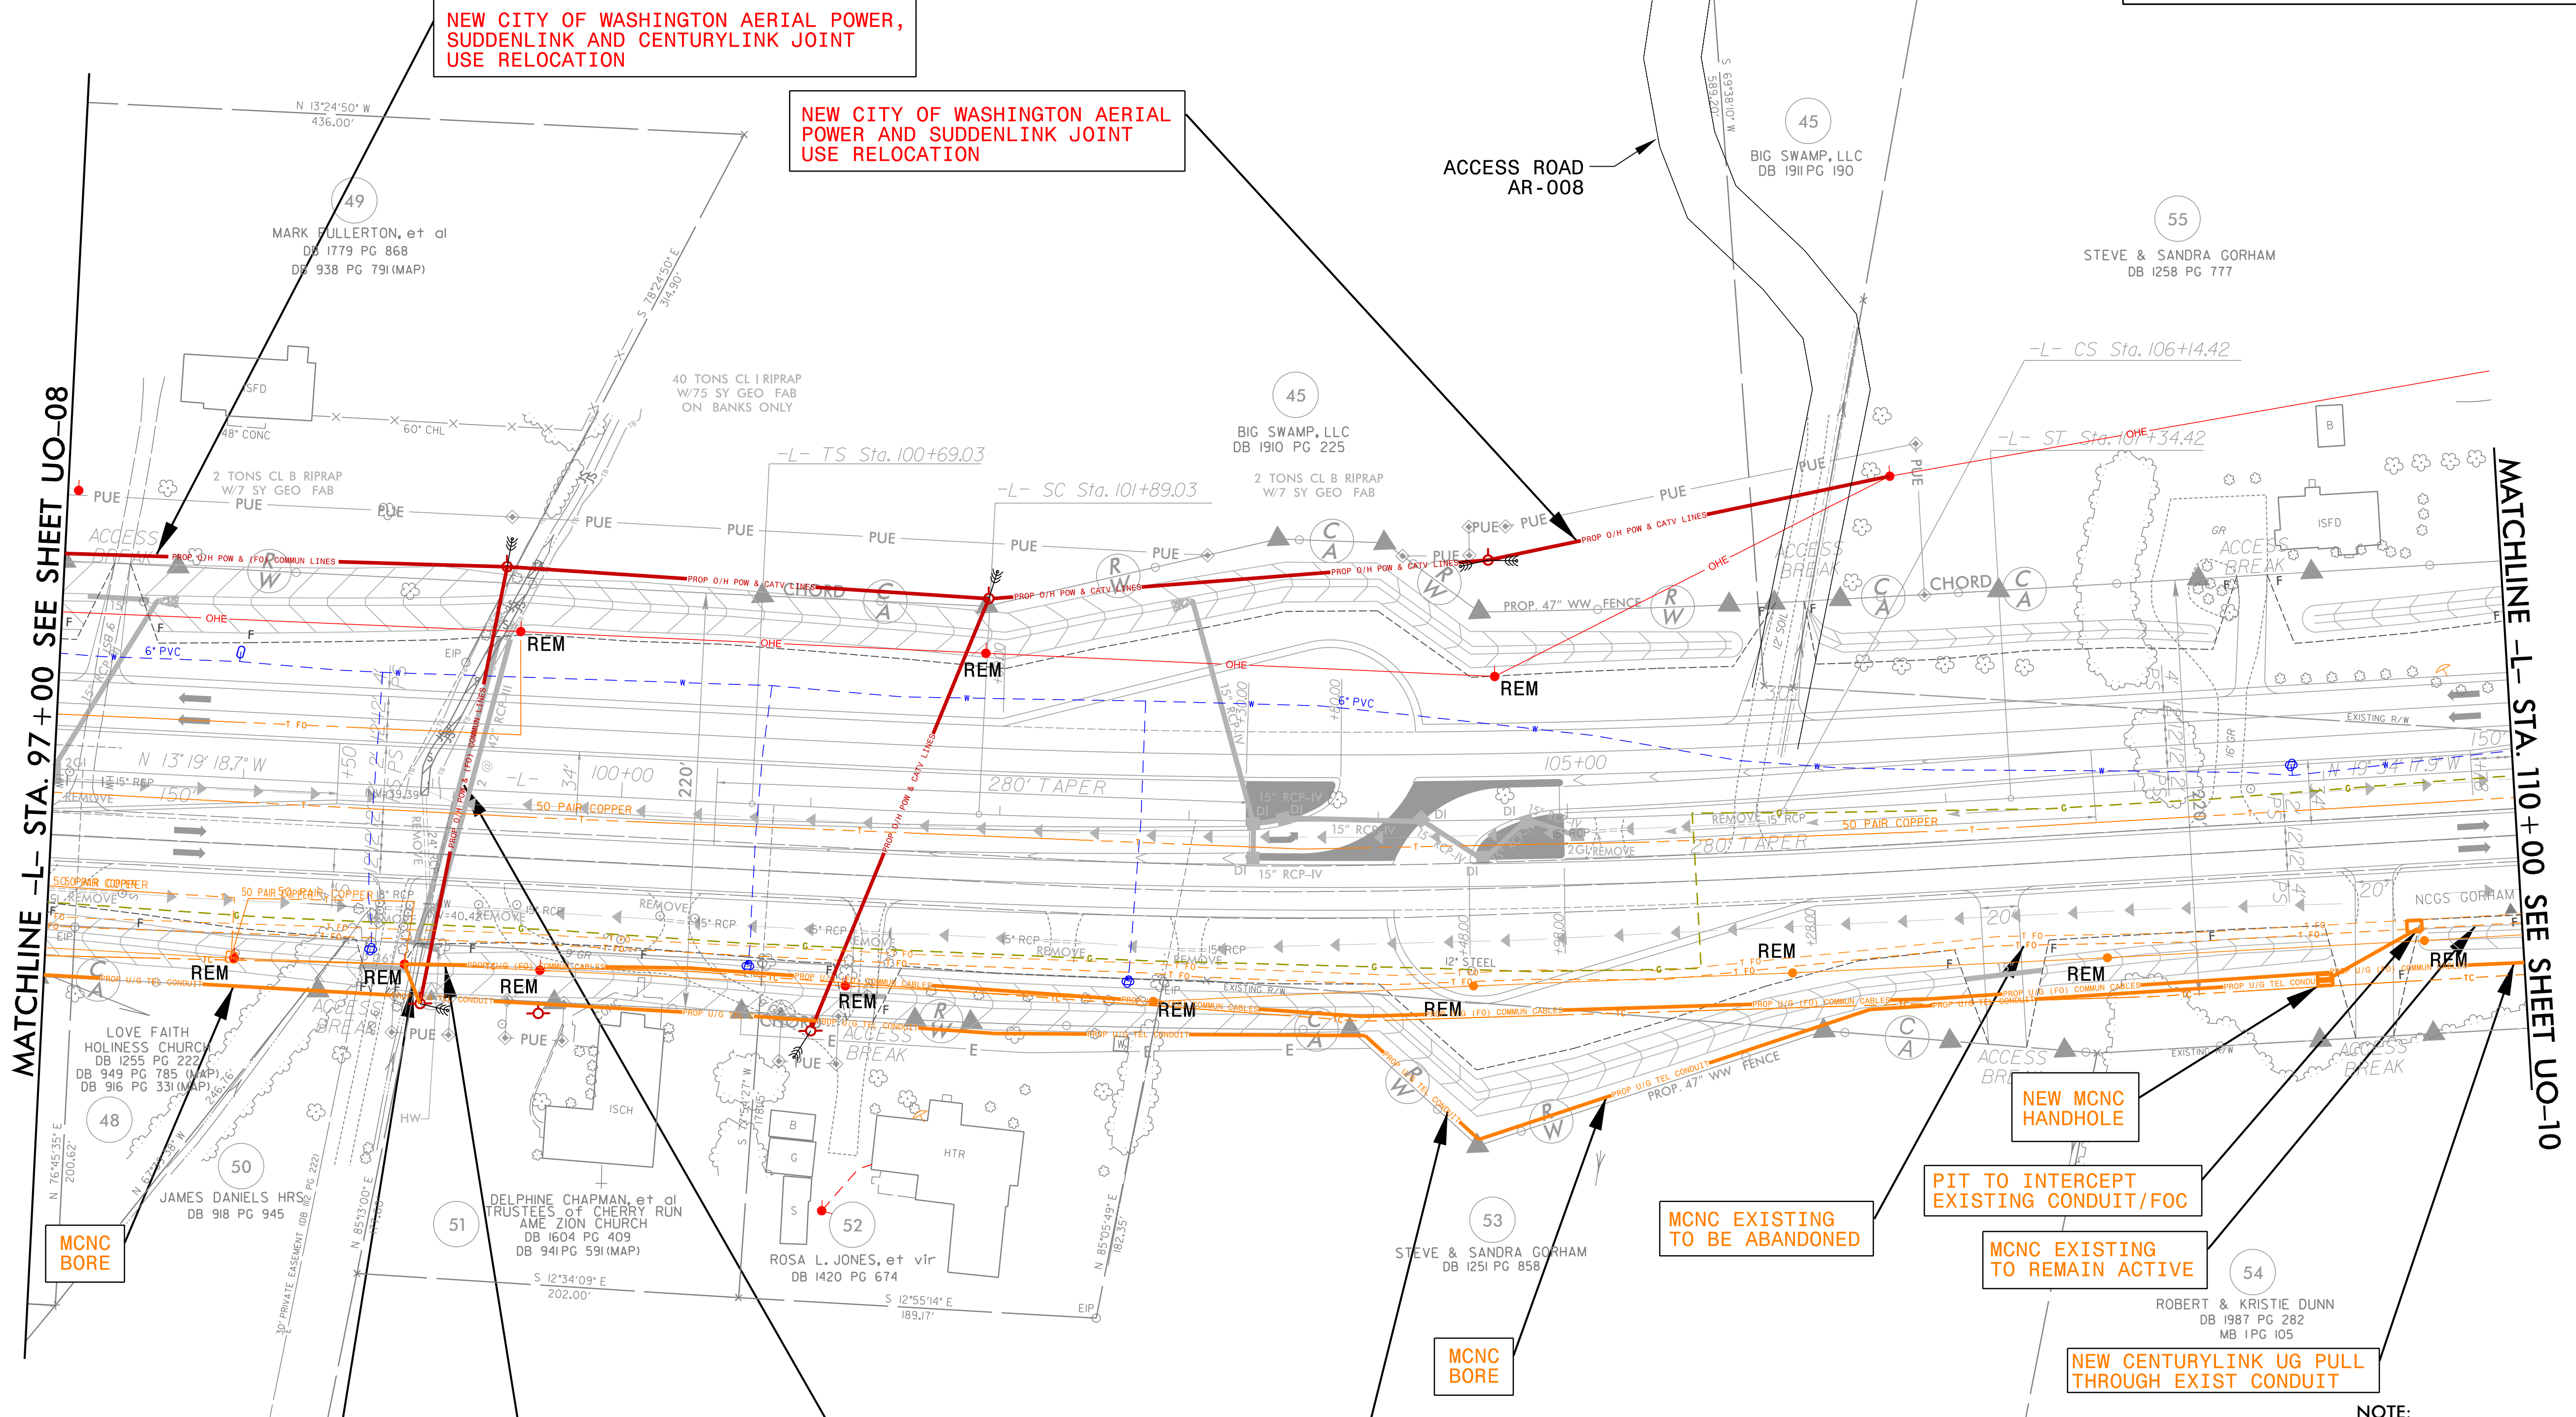

NEW CENTURYLINK UG TIE INTO EXIST CONDUIT

NEW CENTURYLINK UG PULL THROUGH EXIST CONDUIT

MCNC BORE TO BE PLACED AT A MINIMUM DEPTH OF 15' UNDER DRAINAGE PIPES, DITCHES AND CREEKS

NEW CITY OF WASHINGTON AERIAL POWER, SUDDENLINK AND CENTURYLINK JOINT USE RELOCATION

UTILITY OWNERS ON THIS SHEET

- CITY OF WASHINGTON POWER – POWER (DIST)
- CENTURYLINK – TELECOMMUNICATIONS
- MCNC COMMUNICATIONS – INTERNET
- SUDDENLINK – CATV
- BEAUFORT COUNTY PUBLIC WORKS – WATERLINE

PIT TO INTERCEPT EXISTING CONDUIT/FOC

MCNC EXISTING TO REMAIN ACTIVE

NEW CENTURYLINK UG PULL THROUGH EXIST CONDUIT

NOTE:

1. ALL EXISTING POWER ROUTING/CONNECTIVITY PROVIDED BY: DOMINION POWER/CITY OF WASHINGTON POWER AND GOOGLE EARTH



P: 919.878.9560
8601 SIX FORKS RD., FORUM 1 SUITE 700 | RALEIGH, NC 27615
NC LICENSE NO. F-0112

Engineers | Construction Managers | Planners | Scientists
www.rkk.com



Responsive People | Creative Solutions

5/14/2022

K:\2022\Projects\Engineering\UBO\Proj\2511\ut_rdy\UO09.dgn

UTILITIES BY OTHERS

ALL PROPOSED UTILITY WORK SHOWN ON THIS SHEET WILL BE DONE BY OTHERS. NO PAYMENT WILL BE MADE TO THE CONTRACTOR FOR PROPOSED UTILITY WORK SHOWN ON THIS SHEET.

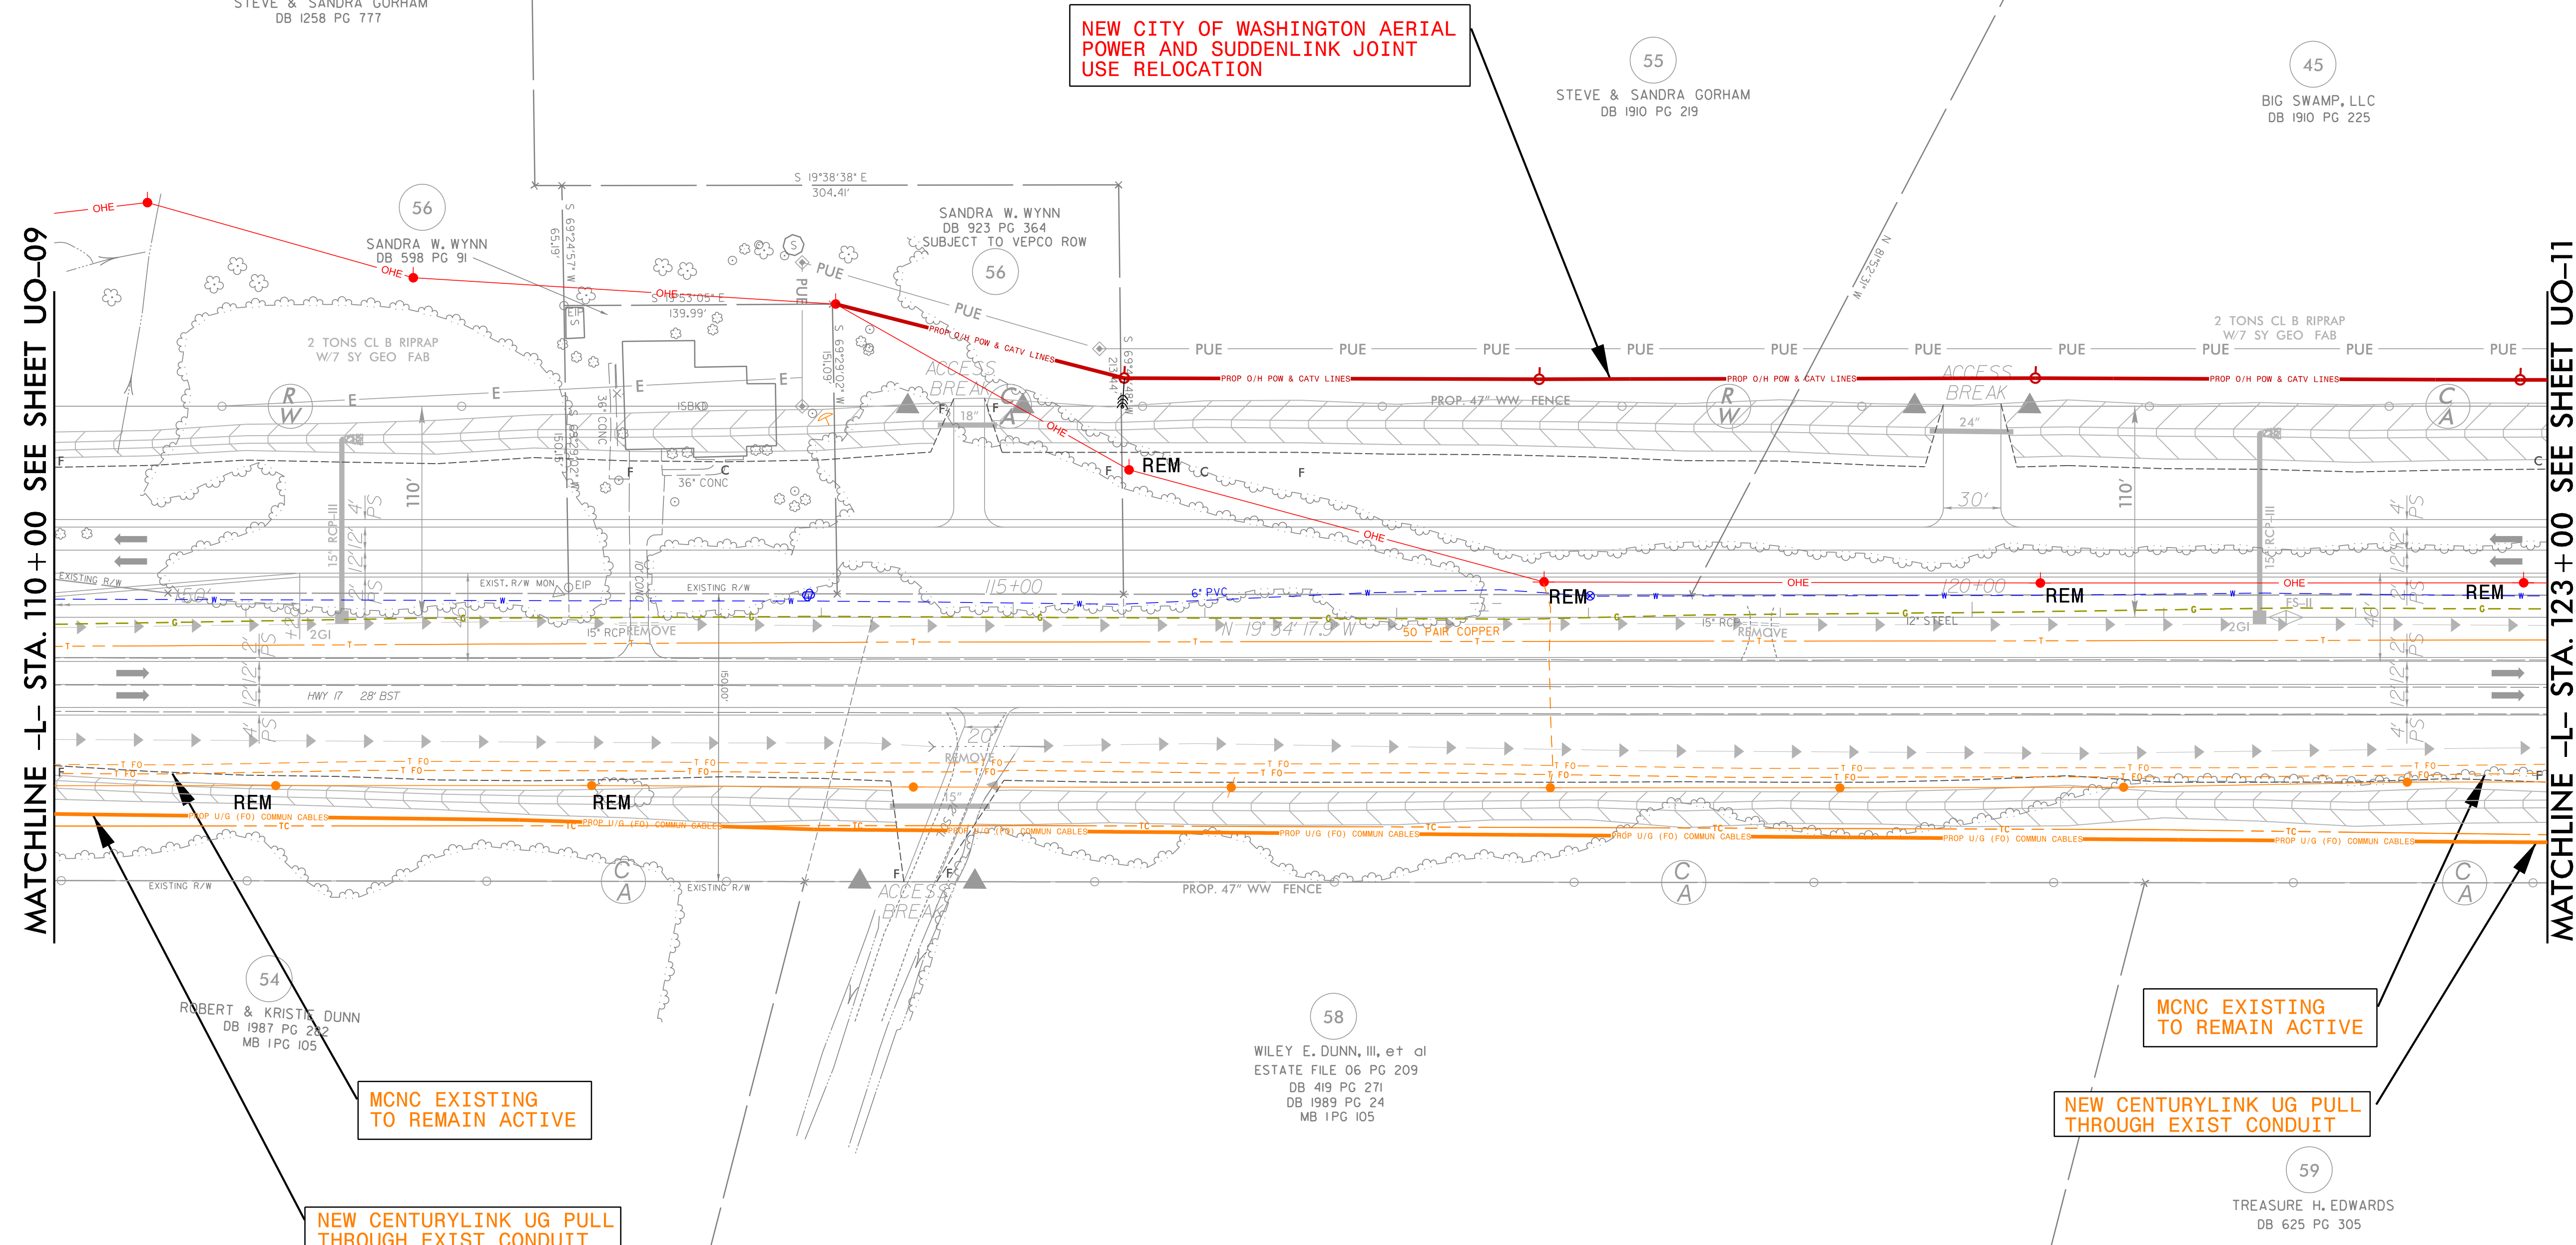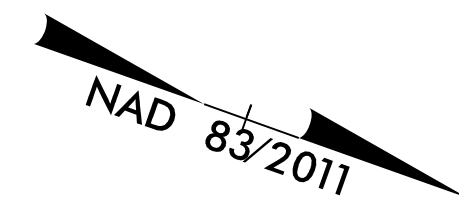

NEW CITY OF WASHINGTON AERIAL POWER AND SUDDENLINK JOINT USE RELOCATION

MCNC EXISTING TO REMAIN ACTIVE

NEW CENTURYLINK UG PULL THROUGH EXIST CONDUIT

MCNC EXISTING TO REMAIN ACTIVE

NEW CENTURYLINK UG PULL THROUGH EXIST CONDUIT

| UTILITY OWNERS ON THIS SHEET |
|--|
| CITY OF WASHINGTON POWER – POWER (DIST) |
| CENTURYLINK – TELECOMMUNICATIONS |
| MCNC COMMUNICATIONS – INTERNET |
| SUDDENLINK – CATV |
| BEAUFORT COUNTY PUBLIC WORKS – WATERLINE |


NOTE:
1. ALL EXISTING POWER ROUTING/CONNECTIVITY PROVIDED BY: DOMINION POWER/CITY OF WASHINGTON POWER AND GOOGLE EARTH

RK&K
 P: 919.878.9560
 8601 SIX FORKS RD., FORUM 1 SUITE 700 | RALEIGH, NC 27615
 NC LICENSE NO. F-0112
 Engineers | Construction Managers | Planners | Scientists
 www.rkk.com
 Responsive People | Creative Solutions

5/14/2022 I:\Projects\2022\Projects\2511\Drawings\U0\U0-10.dgn

UTILITIES BY OTHERS

ALL PROPOSED UTILITY WORK SHOWN ON THIS SHEET WILL BE DONE BY OTHERS. NO PAYMENT WILL BE MADE TO THE CONTRACTOR FOR PROPOSED UTILITY WORK SHOWN ON THIS SHEET.

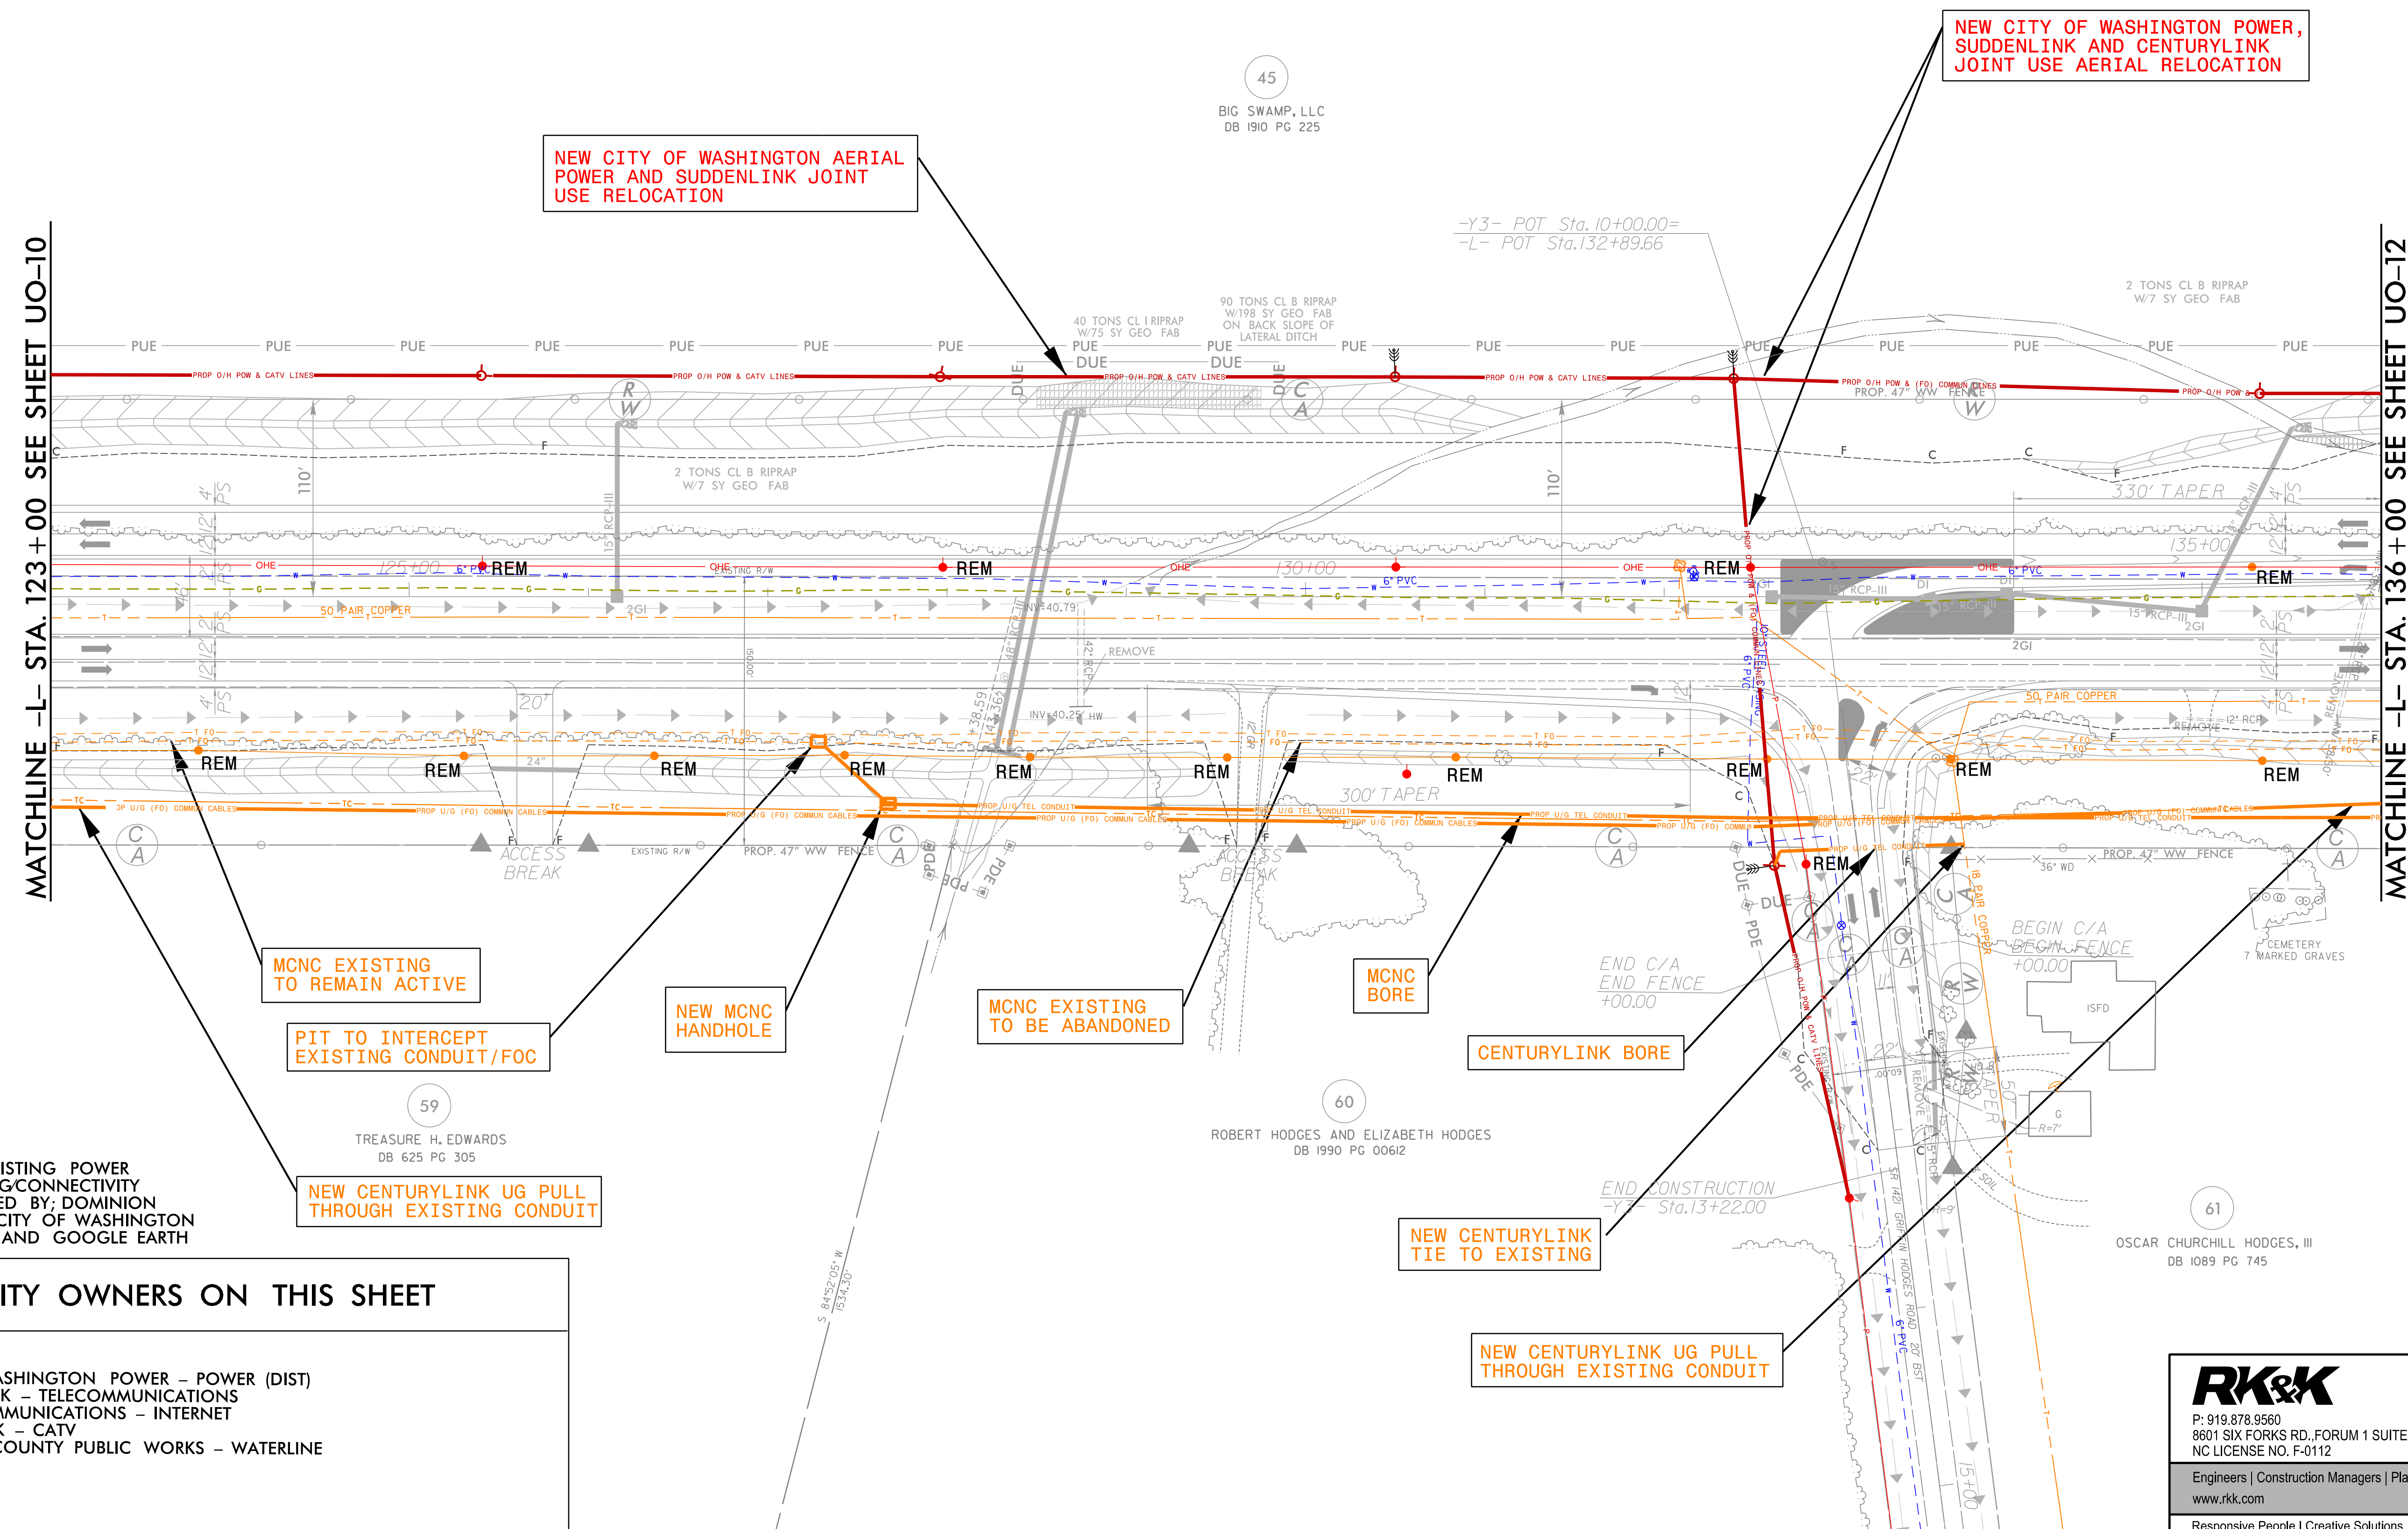

NEW CITY OF WASHINGTON AERIAL POWER AND SUDDENLINK JOINT USE RELOCATION

NEW CITY OF WASHINGTON POWER, SUDDENLINK AND CENTURYLINK JOINT USE AERIAL RELOCATION

MCNC EXISTING TO REMAIN ACTIVE

PIT TO INTERCEPT EXISTING CONDUIT/FOC

NEW MCNC HANDHOLE

MCNC EXISTING TO BE ABANDONED

MCNC BORE

CENTURYLINK BORE

NEW CENTURYLINK TIE TO EXISTING

NEW CENTURYLINK UG PULL THROUGH EXISTING CONDUIT

NOTE:
1. ALL EXISTING POWER ROUTING/CONNECTIVITY PROVIDED BY; DOMINION POWER/CITY OF WASHINGTON POWER AND GOOGLE EARTH

UTILITY OWNERS ON THIS SHEET


- CITY OF WASHINGTON POWER – POWER (DIST)
- CENTURYLINK – TELECOMMUNICATIONS
- MCNC COMMUNICATIONS – INTERNET
- SUDDENLINK – CATV
- BEAUFORT COUNTY PUBLIC WORKS – WATERLINE

RK&K
 P: 919.878.9560
 8601 SIX FORKS RD., FORUM 1 SUITE 700 | RALEIGH, NC 27615
 NC LICENSE NO. F-0112
 Engineers | Construction Managers | Planners | Scientists
 www.rkk.com
 Responsive People | Creative Solutions

5/14/2022
 K:\Projects\Engineering\UB0\Pro\2511\ut_rdy13_U011.dgn
 R:\Utilities\Engineering\UB0\Pro\2511\ut_rdy13_U011.dgn
 rharris

UTILITIES BY OTHERS

ALL PROPOSED UTILITY WORK SHOWN ON THIS SHEET WILL BE DONE BY OTHERS. NO PAYMENT WILL BE MADE TO THE CONTRACTOR FOR PROPOSED UTILITY WORK SHOWN ON THIS SHEET.

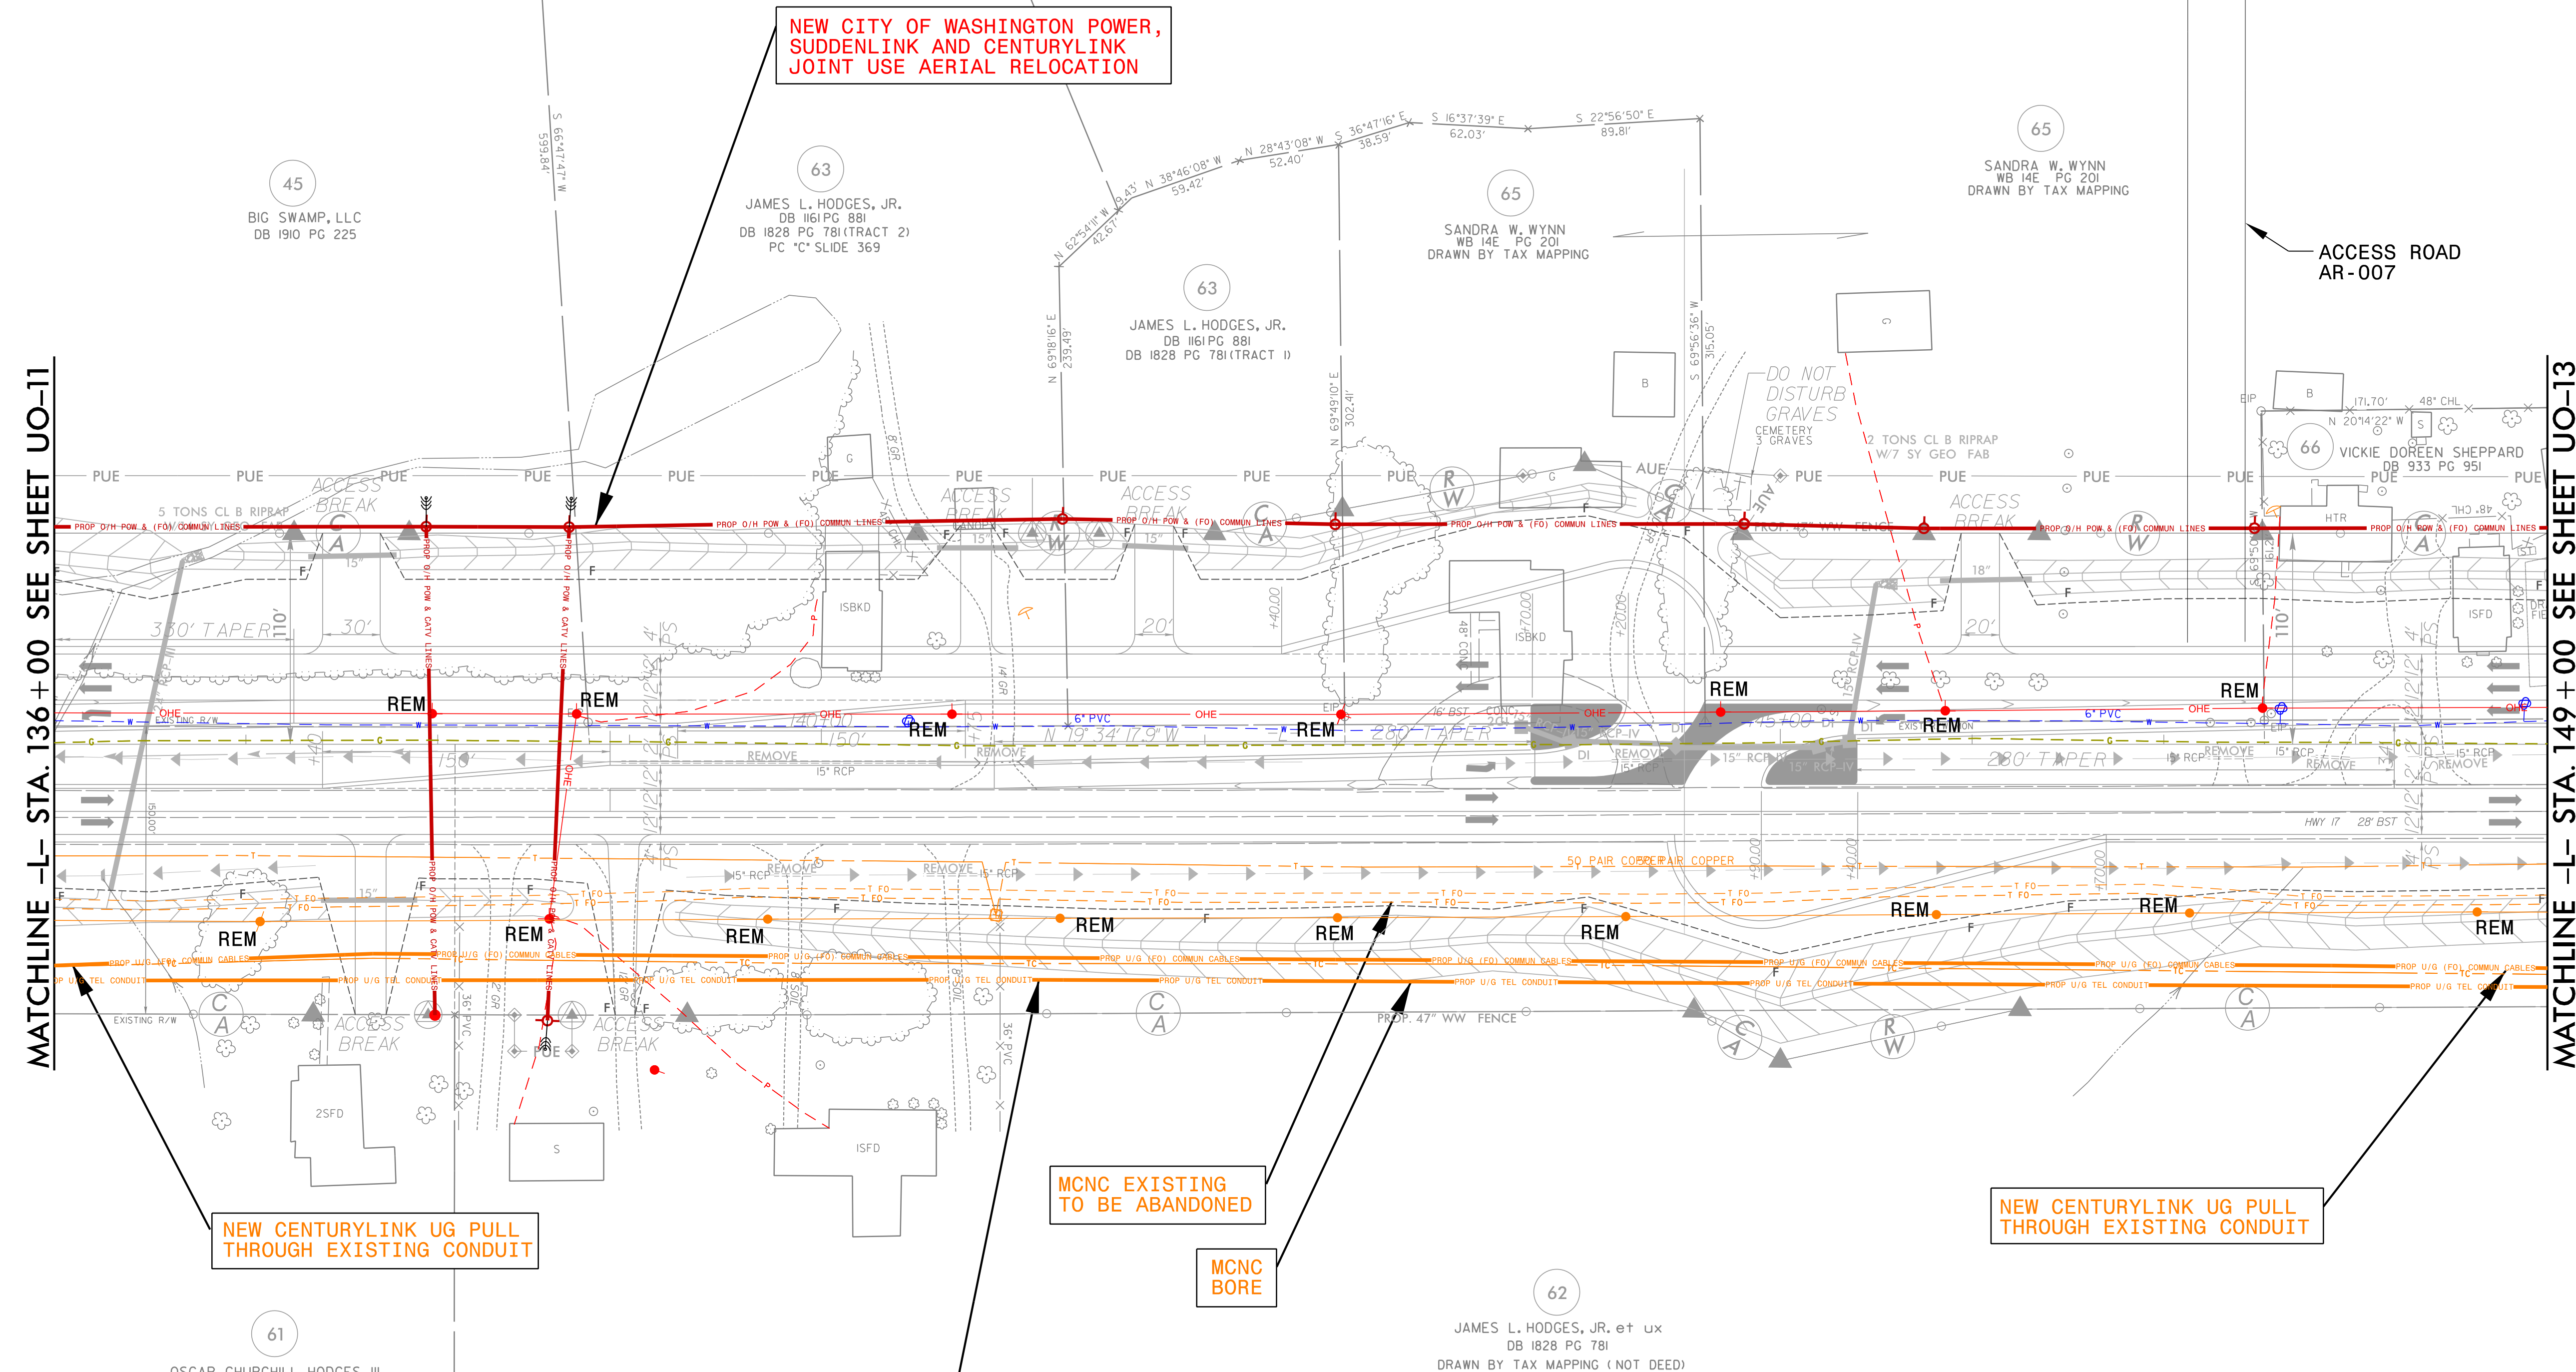

NEW CITY OF WASHINGTON POWER, SUDDENLINK AND CENTURYLINK JOINT USE AERIAL RELOCATION

NEW CENTURYLINK UG PULL THROUGH EXISTING CONDUIT

MCNC EXISTING TO BE ABANDONED

MCNC BORE

NEW CENTURYLINK UG PULL THROUGH EXISTING CONDUIT

MCNC BORE TO BE PLACED AT A MINIMUM DEPTH OF 15' UNDER DRAINAGE PIPES, DITCHES AND CREEKS

MATCHLINE -L- STA. 136 + 00 SEE SHEET UO-11

MATCHLINE -L- STA. 149 + 00 SEE SHEET UO-13

UTILITY OWNERS ON THIS SHEET

- CITY OF WASHINGTON POWER - POWER (DIST)
- CENTURYLINK - TELECOMMUNICATIONS
- MCNC COMMUNICATIONS - INTERNET
- SUDDENLINK - CATV
- BEAUFORT COUNTY PUBLIC WORKS - WATERLINE


NOTE:
1. ALL EXISTING POWER ROUTING/CONNECTIVITY PROVIDED BY; DOMINION POWER/CITY OF WASHINGTON POWER AND GOOGLE EARTH

RK&K
 P: 919.878.9560
 8601 SIX FORKS RD., FORUM 1 SUITE 700 | RALEIGH, NC 27615
 NC LICENSE NO. F-0112
 Engineers | Construction Managers | Planners | Scientists
 www.rkk.com
 Responsive People | Creative Solutions

5/14/2022
 R:\Utilities\Engineering\UB0\Proj\2511\uf_rdy14_U012.dgn
 rharris

UTILITIES BY OTHERS


ALL PROPOSED UTILITY WORK SHOWN ON THIS SHEET WILL BE DONE BY OTHERS. NO PAYMENT WILL BE MADE TO THE CONTRACTOR FOR PROPOSED UTILITY WORK SHOWN ON THIS SHEET.

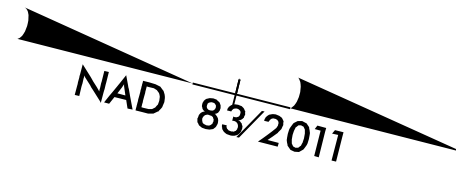

NEW CITY OF WASHINGTON POWER, SUDDENLINK AND CENTURYLINK JOINT USE AERIAL RELOCATION

NEW EDGEcombe/ MARTIN EMC, CITY OF WASHINGTON POWER, SUDDENLINK AND CENTURYLINK JOINT USE AERIAL RELOCATION

NEW CENTURYLINK UG TIE TO EXISTING

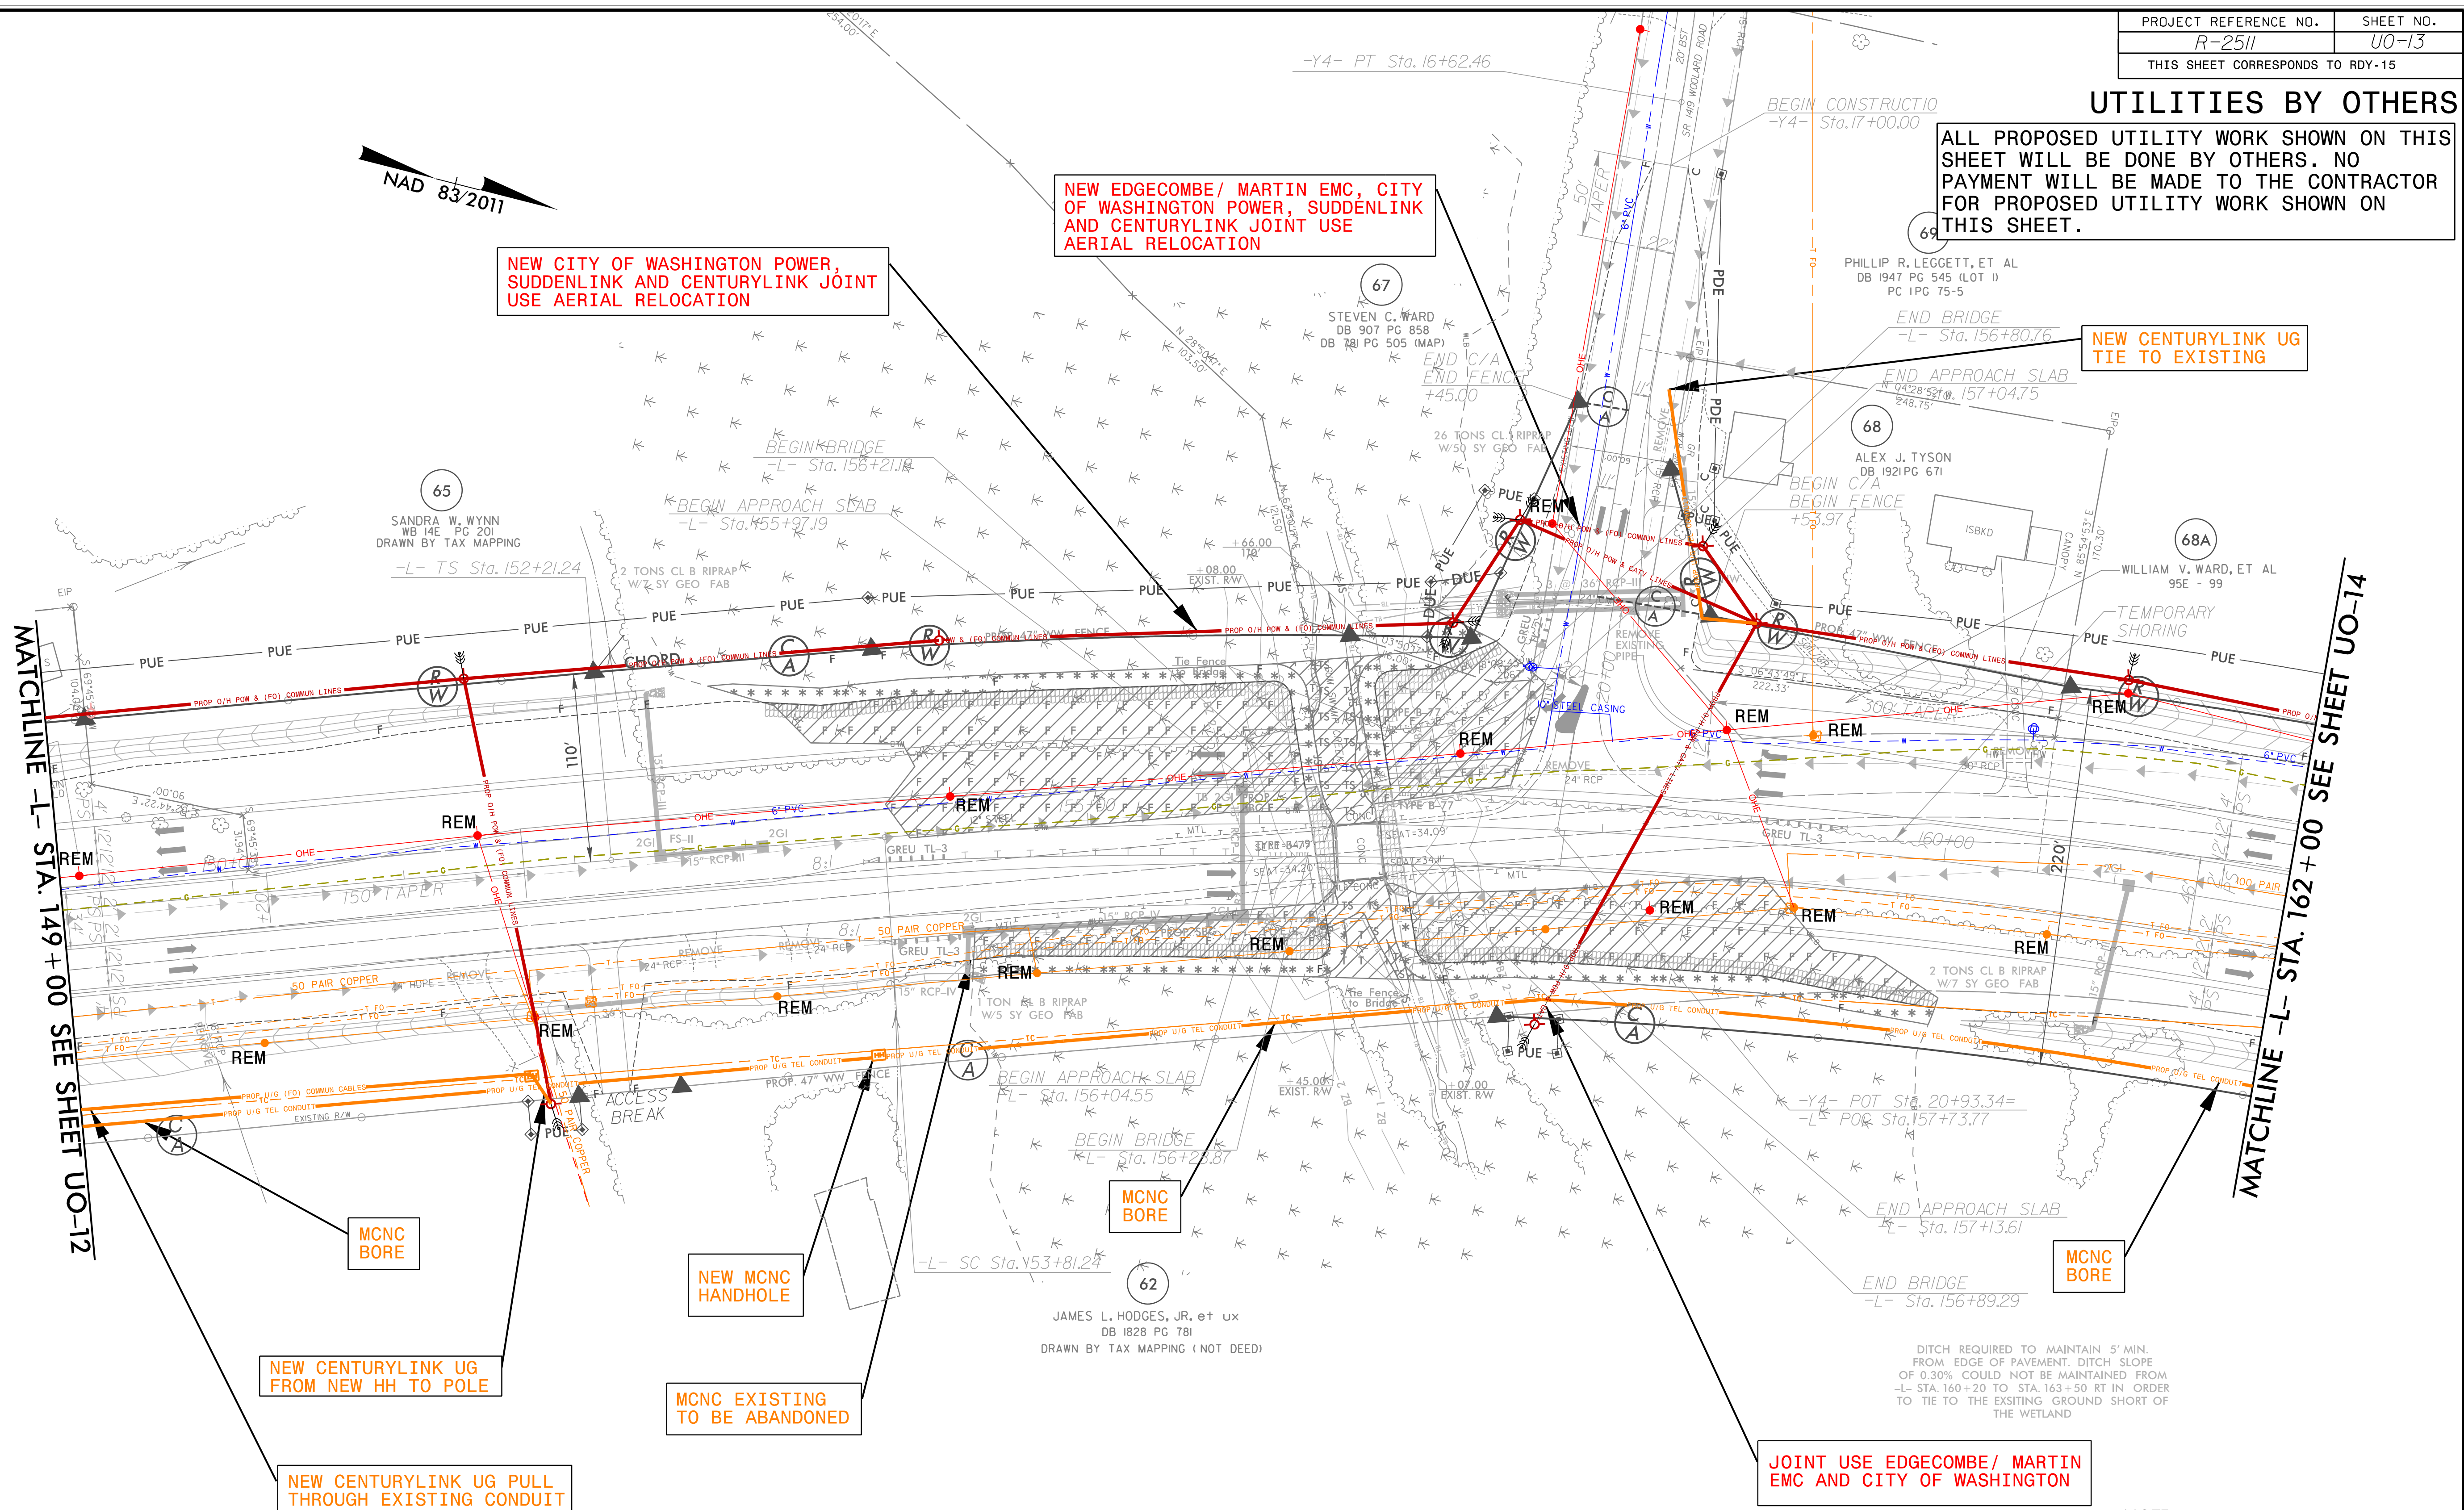

MCNC BORE
 NEW CENTURYLINK UG FROM NEW HH TO POLE
 NEW CENTURYLINK UG PULL THROUGH EXISTING CONDUIT

NEW MCNC HANDHOLE
 MCNC EXISTING TO BE ABANDONED

JOINT USE EDGEcombe/ MARTIN EMC AND CITY OF WASHINGTON

UTILITY OWNERS ON THIS SHEET

- CITY OF WASHINGTON POWER - POWER (DIST)
- EDGEcombe/MARTIN EMC - POWER
- CENTURYLINK - TELECOMMUNICATIONS
- MCNC COMMUNICATIONS - INTERNET
- SUDDENLINK - CATV
- BEAUFORT COUNTY PUBLIC WORKS - WATERLINE

NOTE:
 1. ALL EXISTING POWER ROUTING/CONNECTIVITY PROVIDED BY; DOMINION POWER/CITY OF WASHINGTON POWER AND GOOGLE EARTH


RK&K
 P: 919.878.9560
 8601 SIX FORKS RD., FORUM 1 SUITE 700 | RALEIGH, NC 27615
 NC LICENSE NO. F-0112

Engineers | Construction Managers | Planners | Scientists
 www.rkk.com
 Responsive People | Creative Solutions

5/14/2022
 C:\Users\Engineering\OneDrive\Projects\2511\UO-13.dwg
 1/28/2022
 C:\Users\Engineering\OneDrive\Projects\2511\UO-13.dwg

UTILITIES BY OTHERS

ALL PROPOSED UTILITY WORK SHOWN ON THIS SHEET WILL BE DONE BY OTHERS. NO PAYMENT WILL BE MADE TO THE CONTRACTOR FOR PROPOSED UTILITY WORK SHOWN ON THIS SHEET.

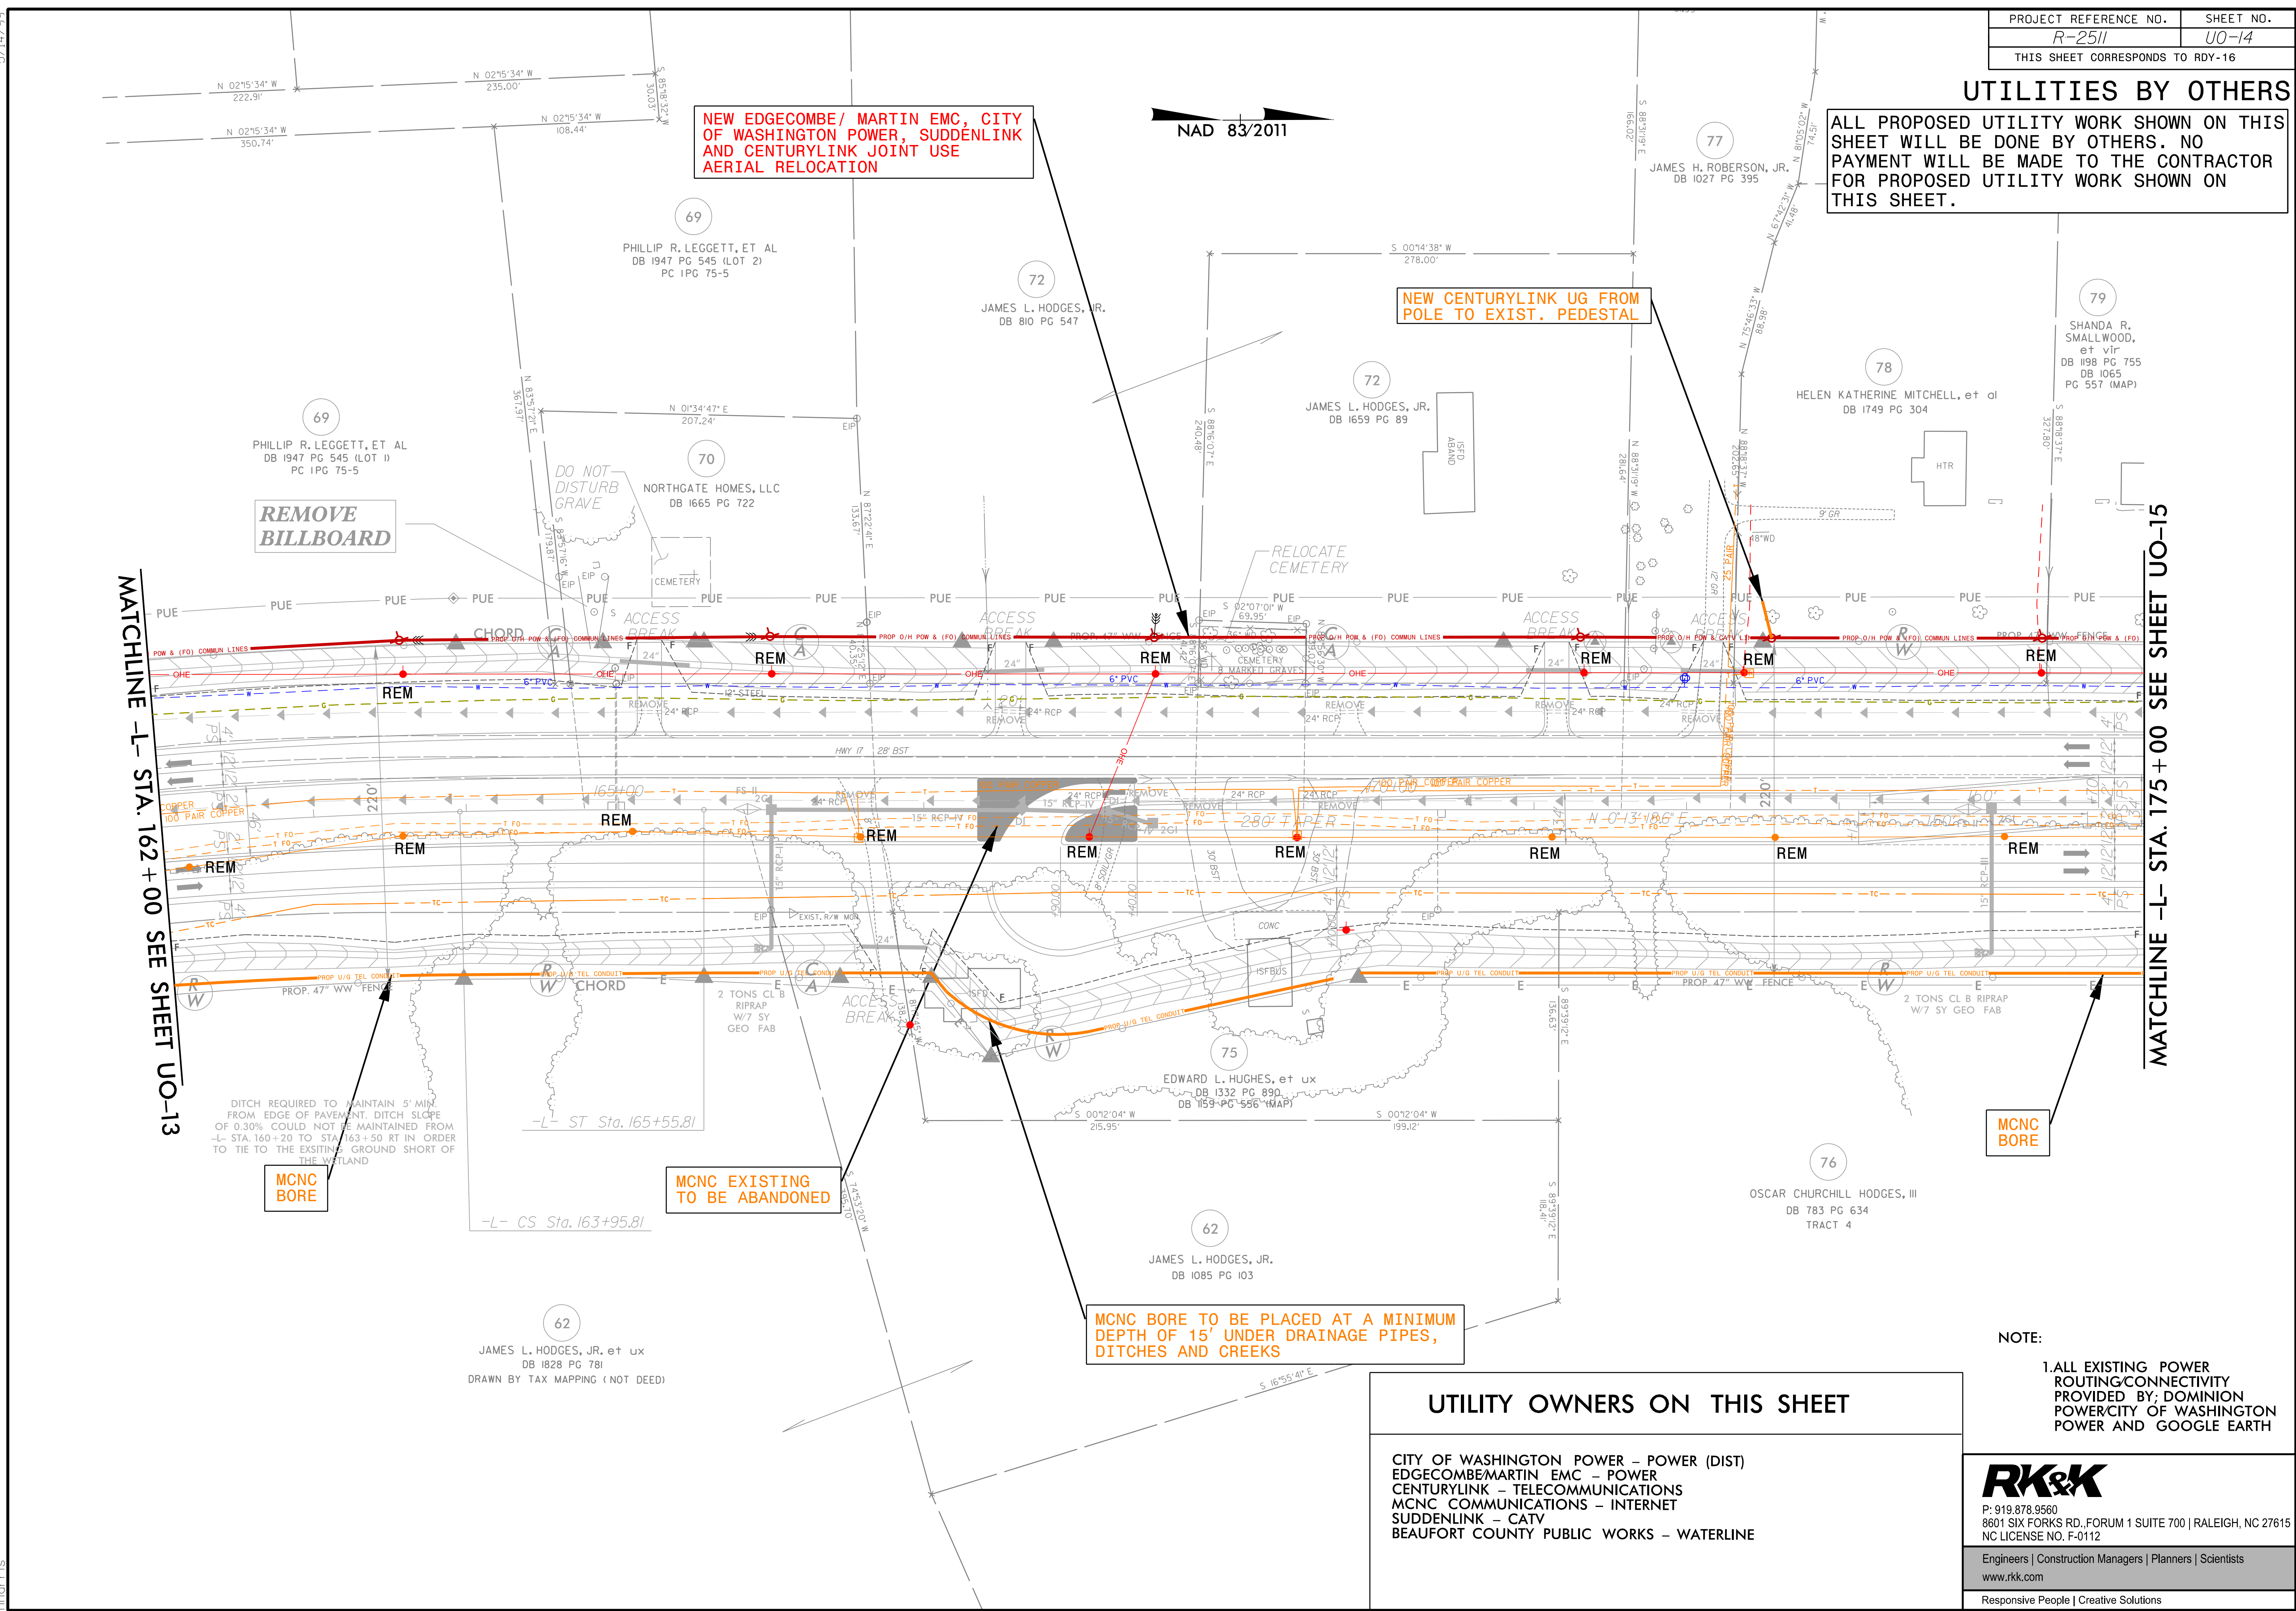

MATCHLINE -L- STA. 162 + 00 SEE SHEET UO-13

MATCHLINE -L- STA. 175 + 00 SEE SHEET UO-15

NAD 83/2011

NEW EDGEcombe/MARTIN EMC, CITY OF WASHINGTON POWER, SUDDENLINK AND CENTURYLINK JOINT USE AERIAL RELOCATION

NEW CENTURYLINK UG FROM POLE TO EXIST. PEDESTAL

REMOVE BILLBOARD

MCNC BORE

MCNC EXISTING TO BE ABANDONED

MCNC BORE TO BE PLACED AT A MINIMUM DEPTH OF 15' UNDER DRAINAGE PIPES, DITCHES AND CREEKS

MCNC BORE

UTILITY OWNERS ON THIS SHEET

- CITY OF WASHINGTON POWER - POWER (DIST)
- EDGEcombe/MARTIN EMC - POWER
- CENTURYLINK - TELECOMMUNICATIONS
- MCNC COMMUNICATIONS - INTERNET
- SUDDENLINK - CATV
- BEAUFORT COUNTY PUBLIC WORKS - WATERLINE

NOTE:
1. ALL EXISTING POWER ROUTING/CONNECTIVITY PROVIDED BY: DOMINION POWER/CITY OF WASHINGTON POWER AND GOOGLE EARTH



P: 919.878.9560
8601 SIX FORKS RD., FORUM 1 SUITE 700 | RALEIGH, NC 27615
NC LICENSE NO. F-0112

Engineers | Construction Managers | Planners | Scientists
www.rkk.com

Responsive People | Creative Solutions


5/14/2022 1:28:20 PM I:\Projects\Engineering\UBO\Proj\2511\uf_r_dyl6_U014.dgn

5/14/99

| | |
|----------------------------------|-----------|
| PROJECT REFERENCE NO. | SHEET NO. |
| R-2511 | UO-18 |
| THIS SHEET CORRESPONDS TO RDY-20 | |

UTILITIES BY OTHERS

ALL PROPOSED UTILITY WORK SHOWN ON THIS SHEET WILL BE DONE BY OTHERS. NO PAYMENT WILL BE MADE TO THE CONTRACTOR FOR PROPOSED UTILITY WORK SHOWN ON THIS SHEET.

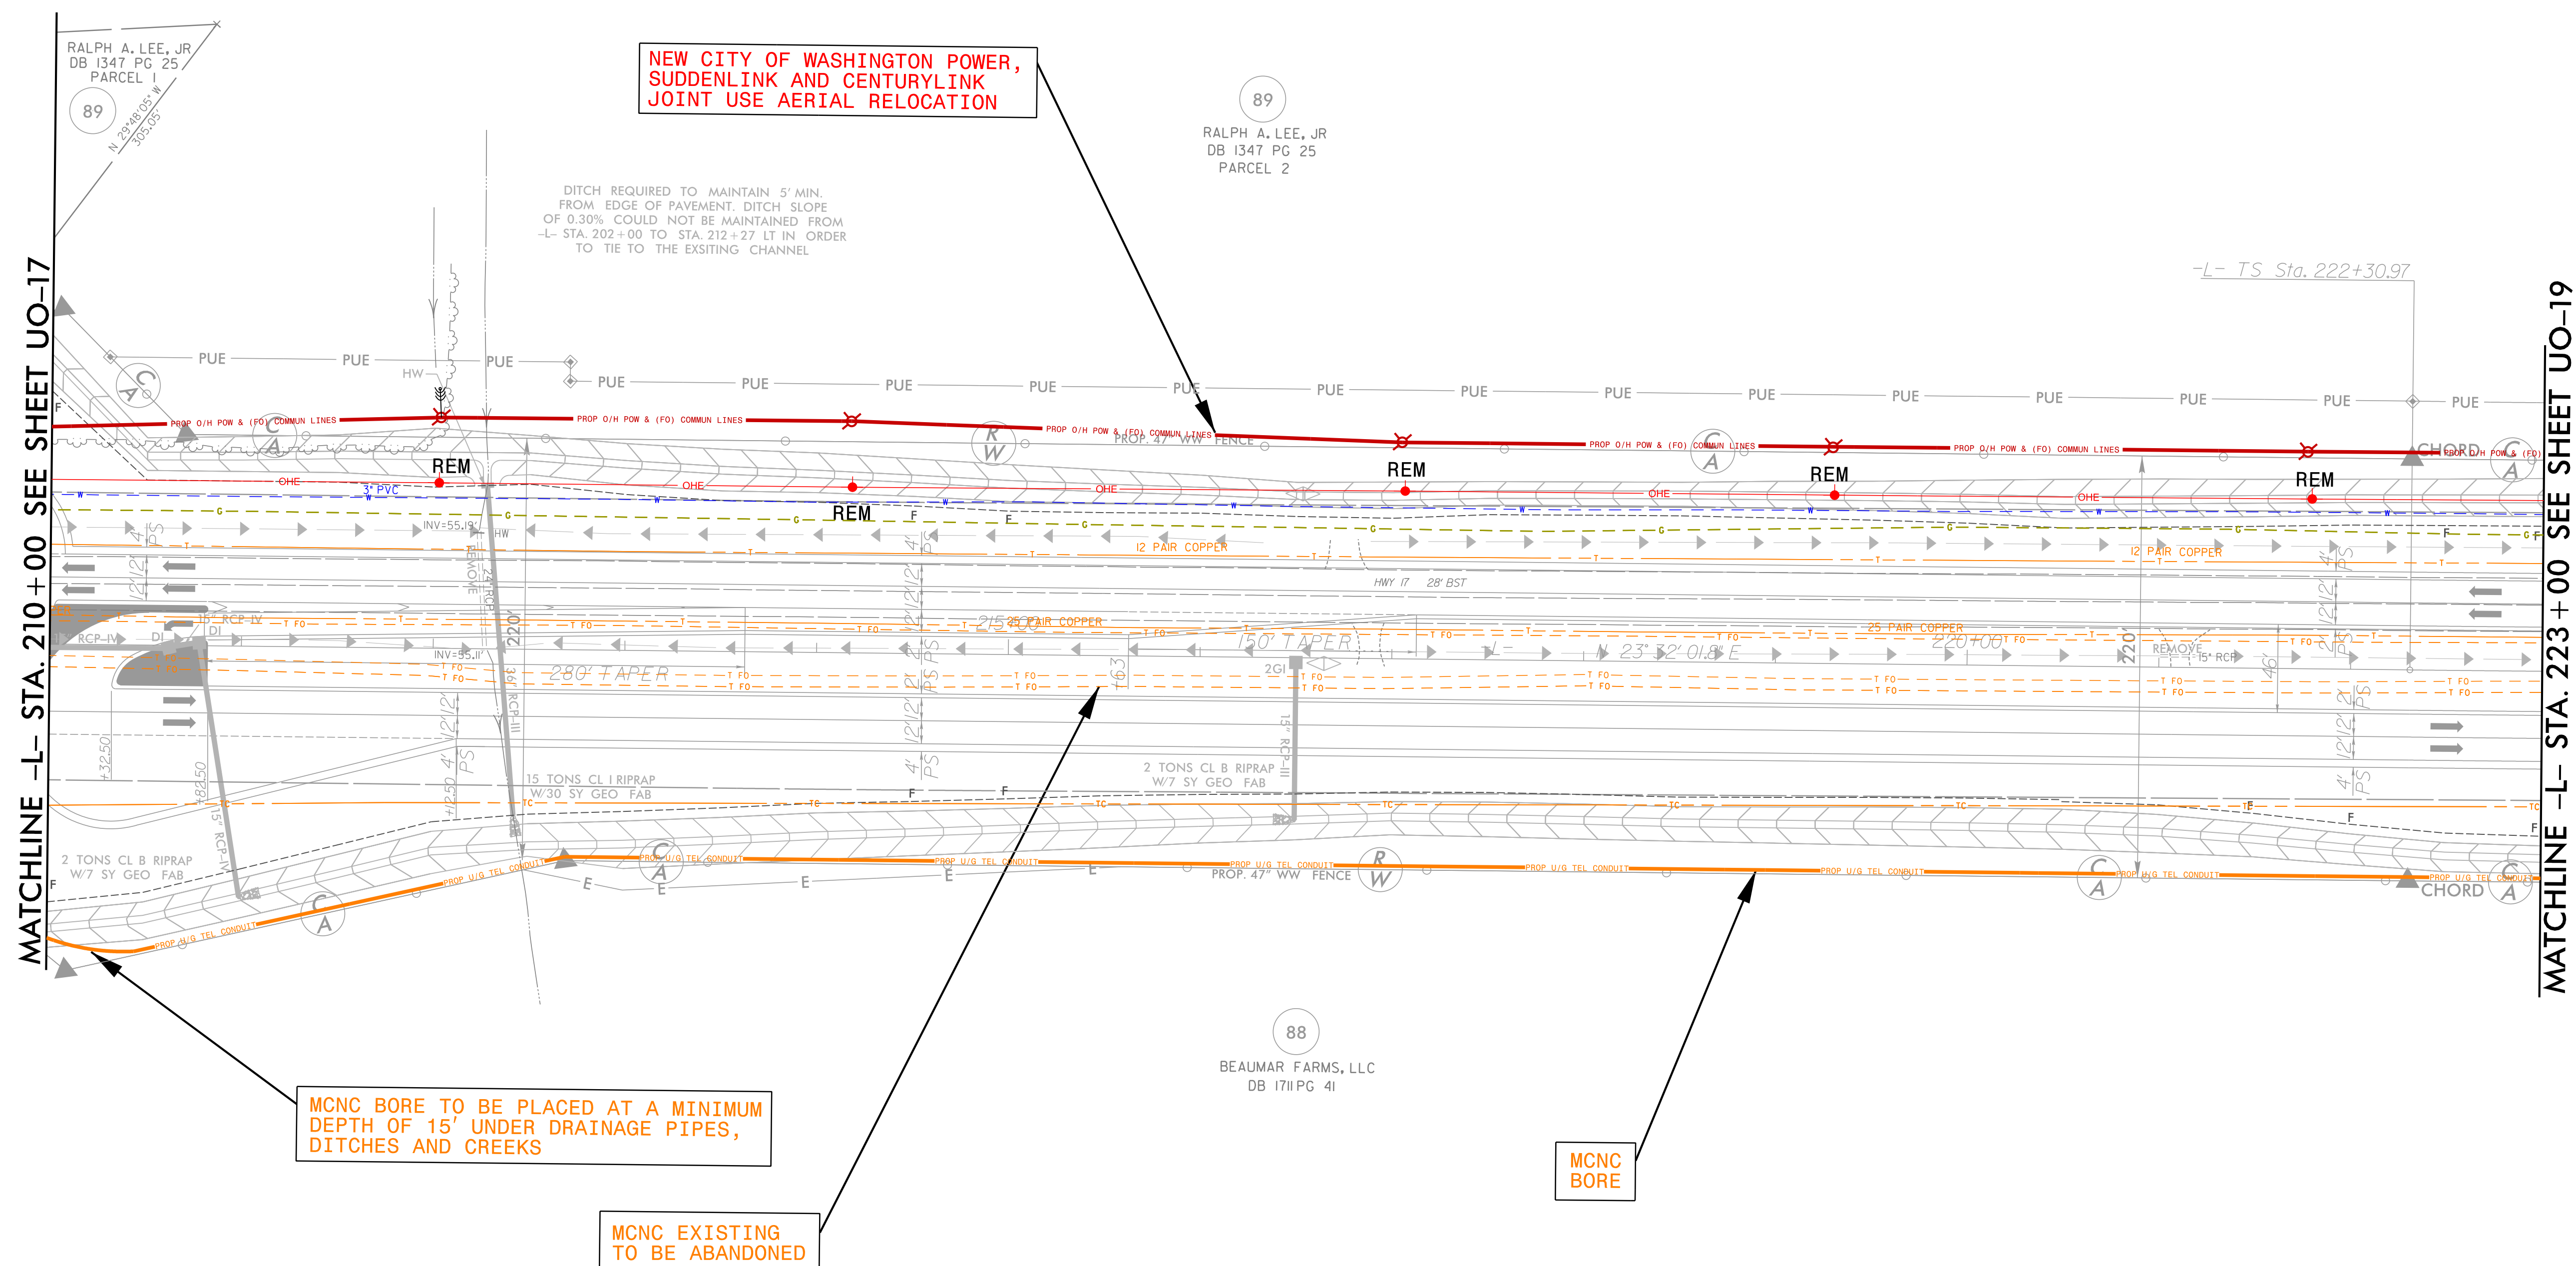

MATCHLINE -L- STA. 210+00 SEE SHEET UO-17

MATCHLINE -L- STA. 223+00 SEE SHEET UO-19

MCNC BORE

UTILITY OWNERS ON THIS SHEET

CITY OF WASHINGTON POWER - POWER (DIST)
 CENTURYLINK - TELECOMMUNICATIONS
 MCNC COMMUNICATIONS - INTERNET
 SUDDENLINK - CATV
 BEAUFORT COUNTY PUBLIC WORKS - WATERLINE

NOTE:
 1. ALL EXISTING POWER ROUTING/CONNECTIVITY PROVIDED BY: DOMINION POWER/CITY OF WASHINGTON POWER AND GOOGLE EARTH

RK&K
 P: 919.878.9560
 8601 SIX FORKS RD., FORUM 1 SUITE 700 | RALEIGH, NC 27615
 NC LICENSE NO. F-0112
 Engineers | Construction Managers | Planners | Scientists
 www.rkk.com
 Responsive People | Creative Solutions

I:\2014\2014\Projects\Engineering\U001\Proj\2511\Uo-18\UO18.dgn
 R:\Users\mbarrett\Documents\Projects\2511\Uo-18\UO18.dgn
 5/14/99

UTILITIES BY OTHERS


ALL PROPOSED UTILITY WORK SHOWN ON THIS SHEET WILL BE DONE BY OTHERS. NO PAYMENT WILL BE MADE TO THE CONTRACTOR FOR PROPOSED UTILITY WORK SHOWN ON THIS SHEET.



NEW CITY OF WASHINGTON POWER, SUDDENLINK AND CENTURYLINK JOINT USE AERIAL RELOCATION

MATCHLINE -L- STA. 223+00 SEE SHEET UO-18

MATCHLINE -L- STA. 236+00 SEE SHEET 20

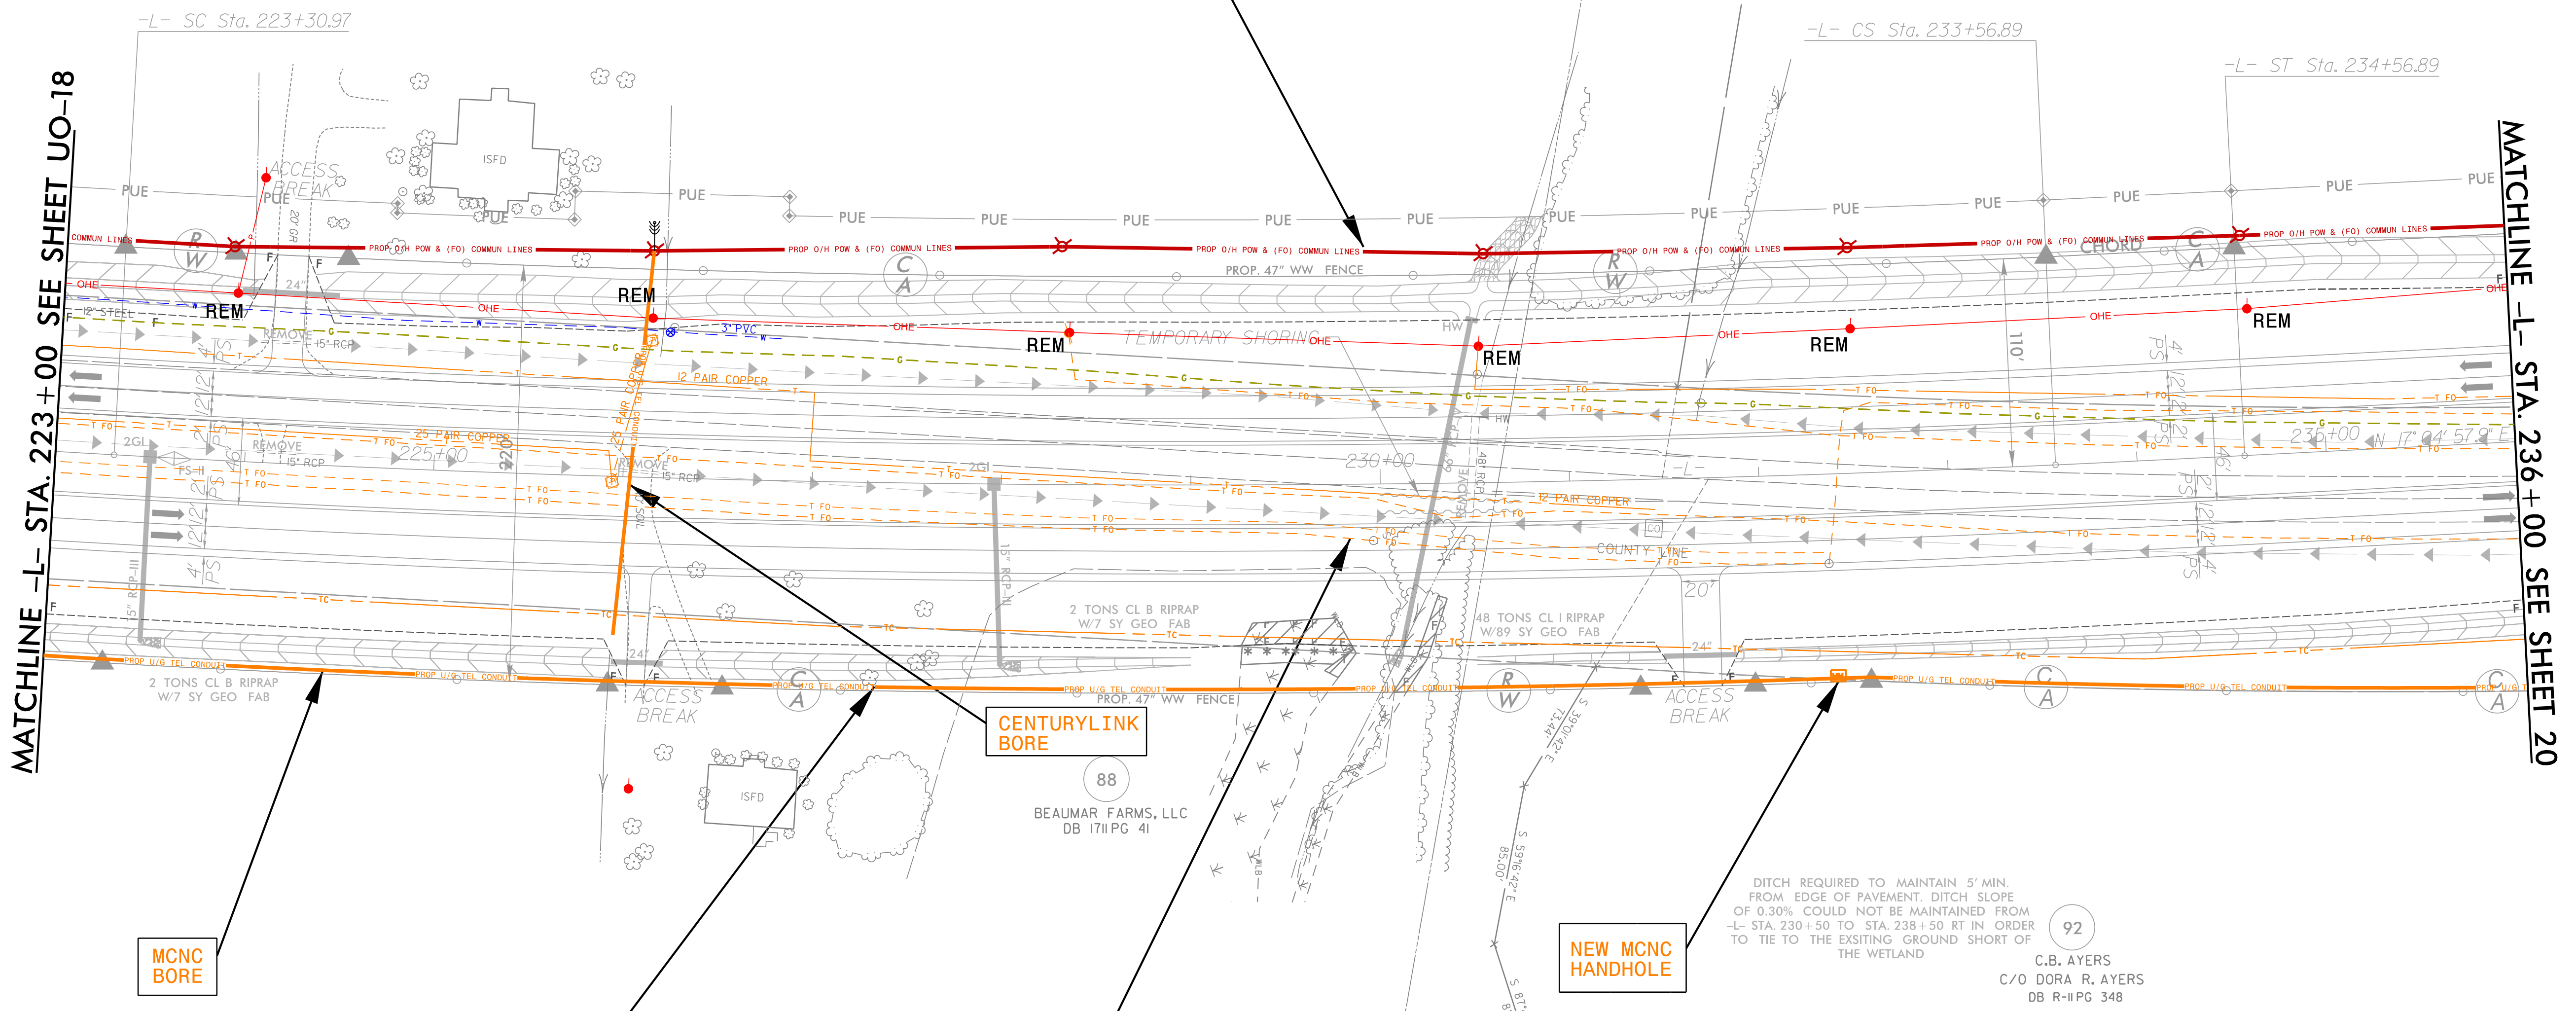

89
RALPH A. LEE, JR
DB 1347 PG 25
PARCEL 2

90
BETTY G. BEACHAM
DB D-15 PG 423

88
BEAUMAR FARMS, LLC
DB 1711 PG 41

92
C.B. AYERS
C/O DORA R. AYERS
DB R-II PG 348

MCNC BORE

MCNC BORE TO BE PLACED AT A MINIMUM DEPTH OF 15' UNDER DRAINAGE PIPES, DITCHES AND CREEKS

MCNC EXISTING TO BE ABANDONED

NEW MCNC HANDHOLE

DITCH REQUIRED TO MAINTAIN 5' MIN. FROM EDGE OF PAVEMENT. DITCH SLOPE OF 0.30% COULD NOT BE MAINTAINED FROM -L- STA. 230+50 TO STA. 238+50 FT IN ORDER TO TIE TO THE EXISTING GROUND SHORT OF THE WETLAND

UTILITY OWNERS ON THIS SHEET

- CITY OF WASHINGTON POWER - POWER (DIST)
- CENTURYLINK - TELECOMMUNICATIONS
- MCNC COMMUNICATIONS - INTERNET
- SUDDENLINK - CATV
- BEAUFORT COUNTY PUBLIC WORKS - WATERLINE

NOTE:
1. ALL EXISTING POWER ROUTING/CONNECTIVITY PROVIDED BY: DOMINION POWER/CITY OF WASHINGTON POWER AND GOOGLE EARTH




P: 919.878.9560
8601 SIX FORKS RD., FORUM 1 SUITE 700 | RALEIGH, NC 27615
NC LICENSE NO. F-0112

Engineers | Construction Managers | Planners | Scientists
www.rkk.com
Responsive People | Creative Solutions

5/14/2022
K:\Users\jfr\Documents\Projects\2511\ut_rdy21_UO19.dgn
jfr

UTILITIES BY OTHERS

ALL PROPOSED UTILITY WORK SHOWN ON THIS SHEET WILL BE DONE BY OTHERS. NO PAYMENT WILL BE MADE TO THE CONTRACTOR FOR PROPOSED UTILITY WORK SHOWN ON THIS SHEET.

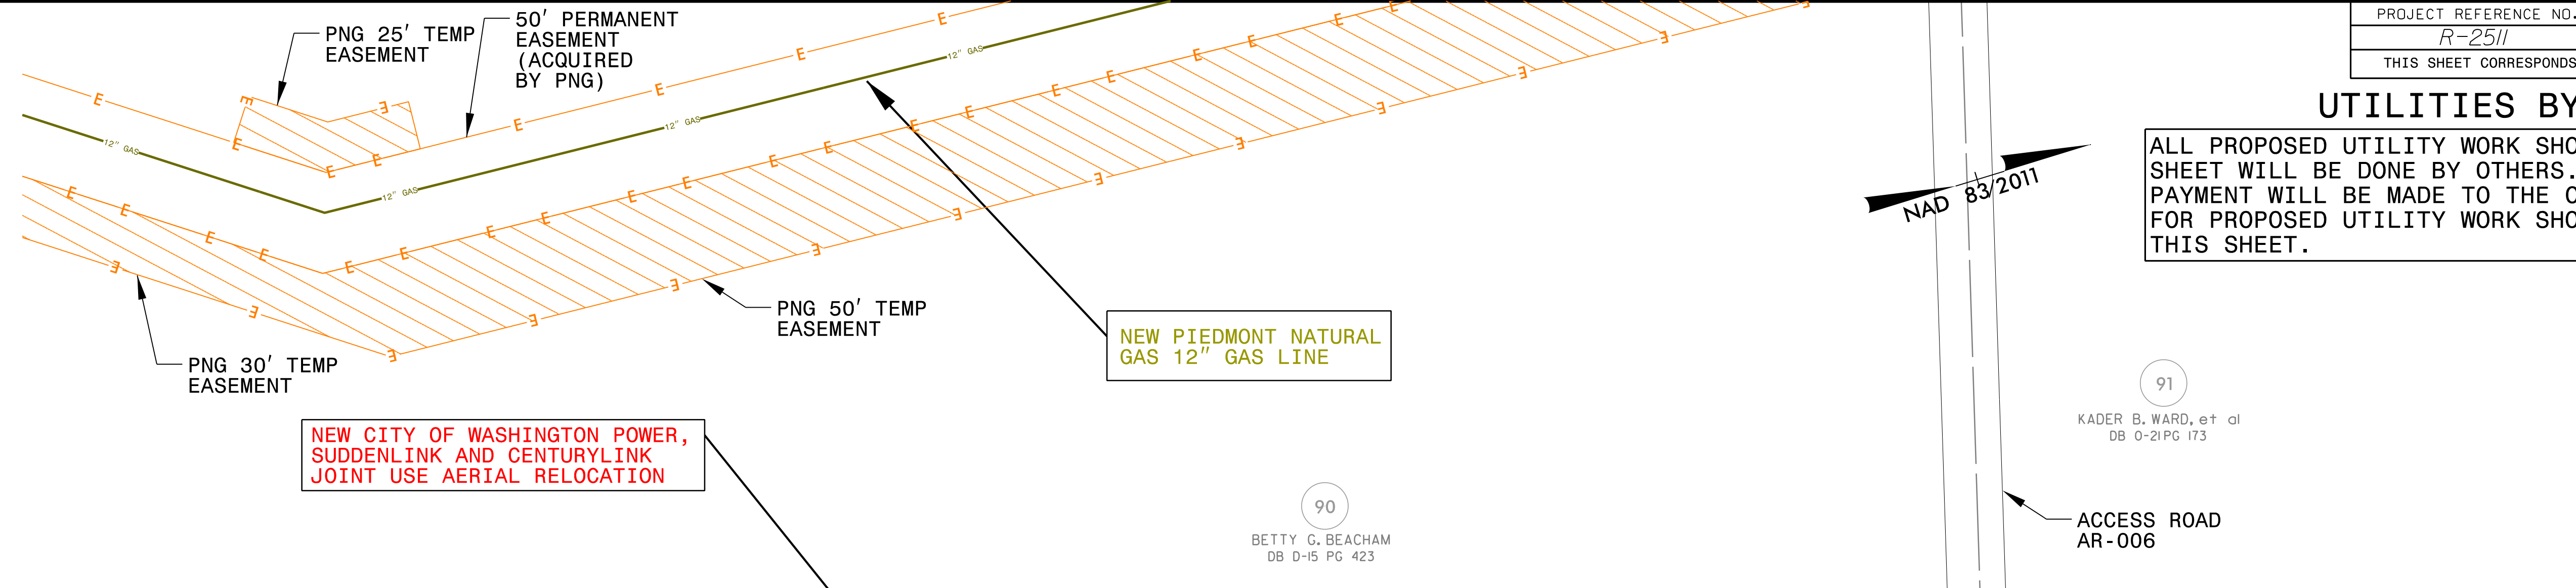


NEW CITY OF WASHINGTON POWER, SUDDENLINK AND CENTURYLINK JOINT USE AERIAL RELOCATION

NEW PIEDMONT NATURAL GAS 12" GAS LINE

MATCHLINE -L- STA. 236+00 SEE SHEET UO-19

MATCHLINE -L- STA. 249+00 SEE SHEET UO-21

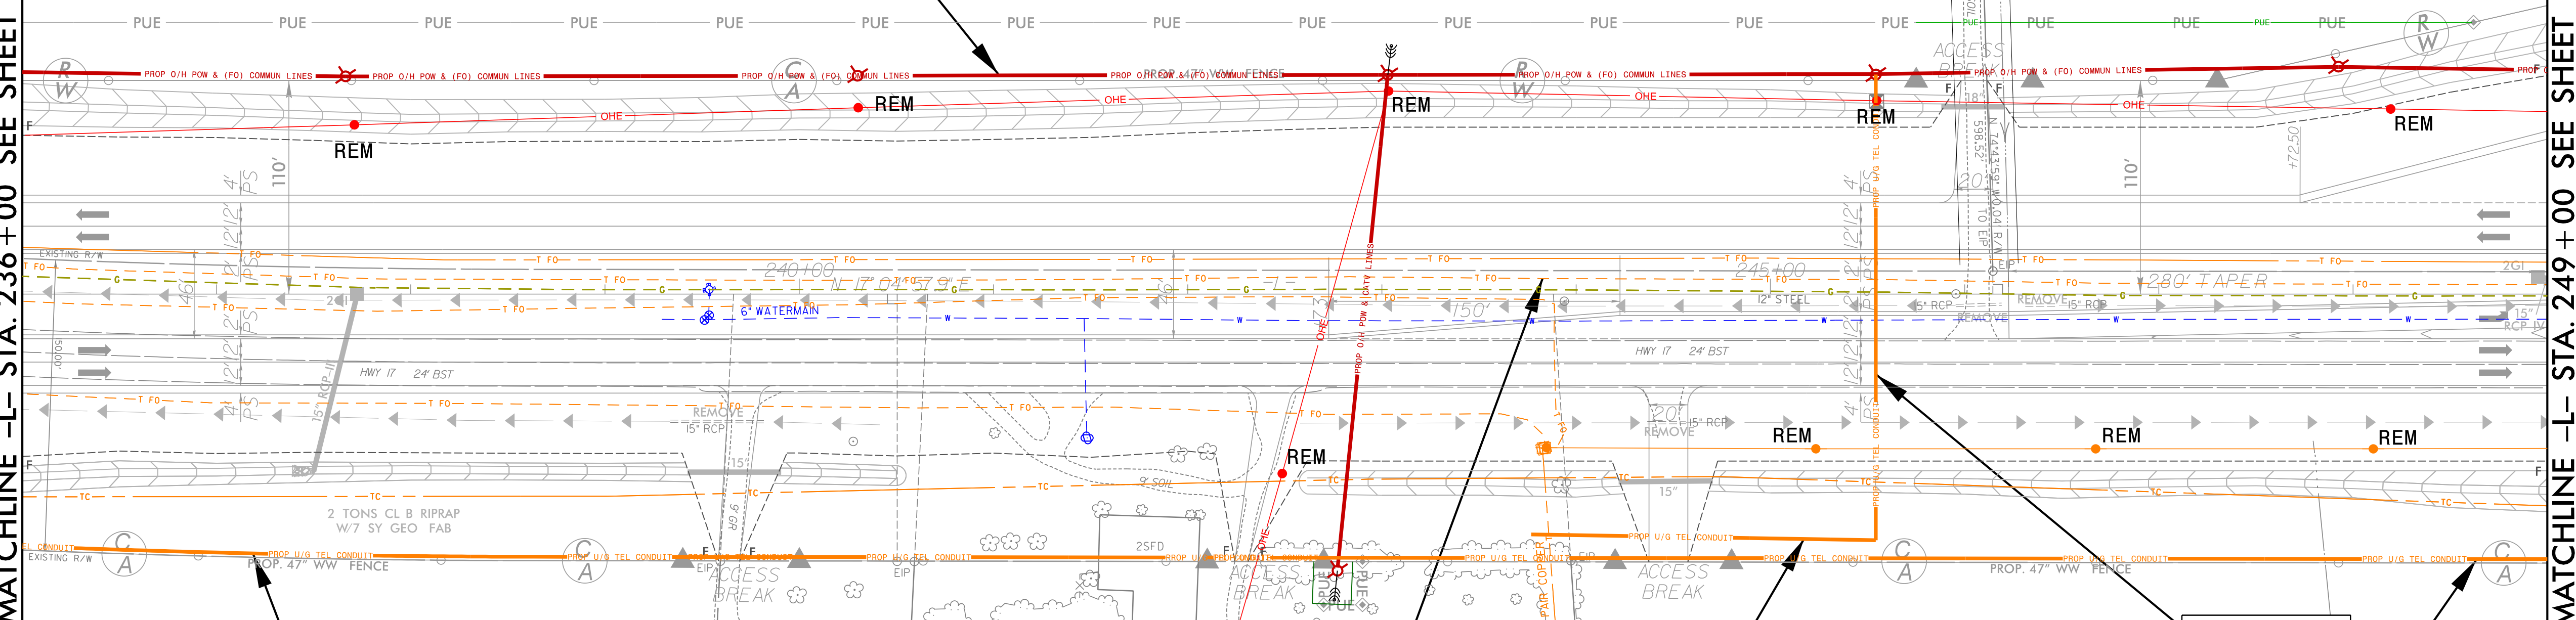

92 DONALD AYERS DB 26 PG 797
MCNC BORE

93 CHARLES S. STEWARD, JR., et ux DB Y-14 PG 80

94 LARRY R. SCOTT, et ux DB G-15 PG 572

92 DONALD AYERS DB R-II PG 348

CENTURYLINK BORE

MCNC BORE

NEW CENTURYLINK UG

MCNC EXISTING TO BE ABANDONED

UTILITY OWNERS ON THIS SHEET

CITY OF WASHINGTON POWER - POWER (DIST)
 PIEDMONT NATURAL GAS - NATURAL GAS
 CENTURYLINK - TELECOMMUNICATIONS
 MCNC COMMUNICATIONS - INTERNET
 SUDDENLINK - CATV
 MARTIN COUNTY WATER DEPT. - WATERLINE

NOTE:
 1. ALL EXISTING POWER ROUTING/CONNECTIVITY PROVIDED BY; DOMINION POWER/CITY OF WASHINGTON POWER AND GOOGLE EARTH



P: 919.878.9560
 8601 SIX FORKS RD., FORUM 1 SUITE 700 | RALEIGH, NC 27615
 NC LICENSE NO. F-0112


Engineers | Construction Managers | Planners | Scientists
 www.rkk.com

Responsive People | Creative Solutions

5/14/2022
 I:\28\2022\Projects\Engineering\UB0\Proj\2511\ut_rdy22_UO20.dgn
 rbarrels

UTILITIES BY OTHERS

ALL PROPOSED UTILITY WORK SHOWN ON THIS SHEET WILL BE DONE BY OTHERS. NO PAYMENT WILL BE MADE TO THE CONTRACTOR FOR PROPOSED UTILITY WORK SHOWN ON THIS SHEET.

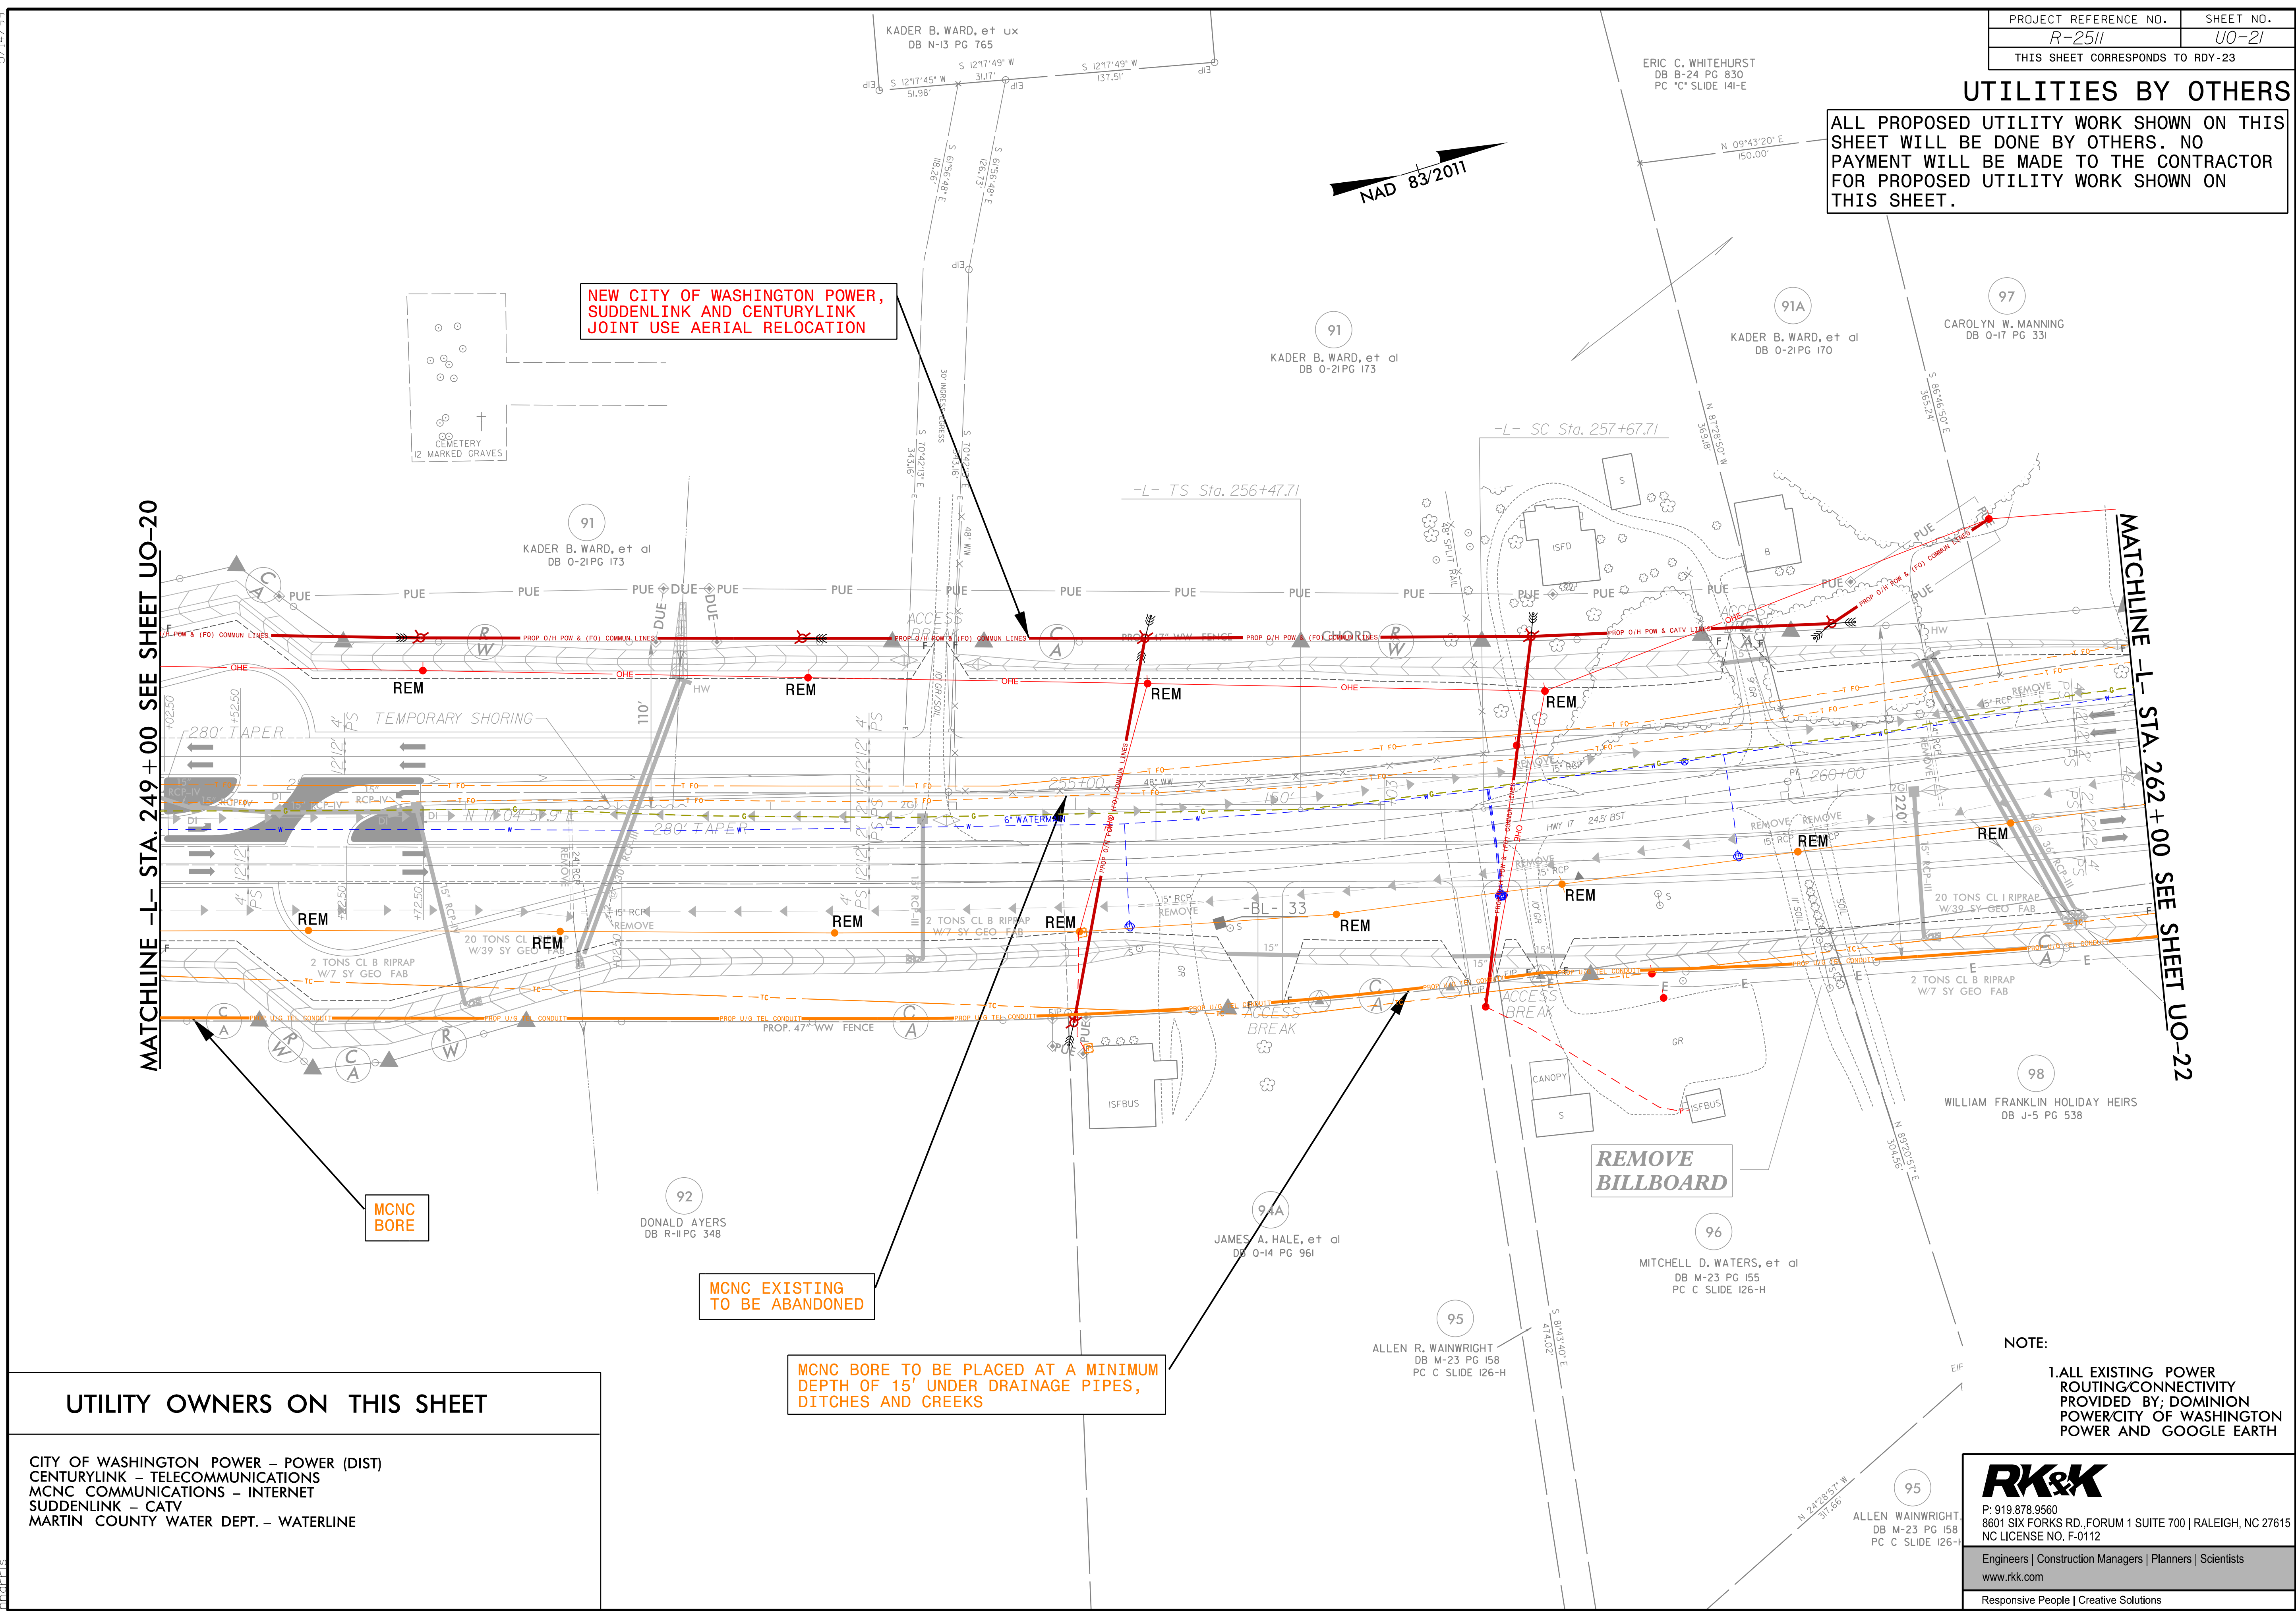

MATCHLINE -L- STA. 249 + 00 SEE SHEET UO-20

MATCHLINE -L- STA. 262 + 00 SEE SHEET UO-22

UTILITY OWNERS ON THIS SHEET

CITY OF WASHINGTON POWER - POWER (DIST)
 CENTURYLINK - TELECOMMUNICATIONS
 MCNC COMMUNICATIONS - INTERNET
 SUDDENLINK - CATV
 MARTIN COUNTY WATER DEPT. - WATERLINE

MCNC EXISTING TO BE ABANDONED

MCNC BORE TO BE PLACED AT A MINIMUM DEPTH OF 15' UNDER DRAINAGE PIPES, DITCHES AND CREEKS

REMOVE BILLBOARD

NOTE:
 1. ALL EXISTING POWER ROUTING/CONNECTIVITY PROVIDED BY: DOMINION POWER/CITY OF WASHINGTON POWER AND GOOGLE EARTH



RK&K
 P: 919.878.9560
 8601 SIX FORKS RD., FORUM 1 SUITE 700 | RALEIGH, NC 27615
 NC LICENSE NO. F-0112

Engineers | Construction Managers | Planners | Scientists
 www.rkk.com
 Responsive People | Creative Solutions

5/14/2022
 I:\Projects\Engineering\UB0\Proj\2511\uf_r_dy23_u021.dgn

UTILITIES BY OTHERS

ALL PROPOSED UTILITY WORK SHOWN ON THIS SHEET WILL BE DONE BY OTHERS. NO PAYMENT WILL BE MADE TO THE CONTRACTOR FOR PROPOSED UTILITY WORK SHOWN ON THIS SHEET.

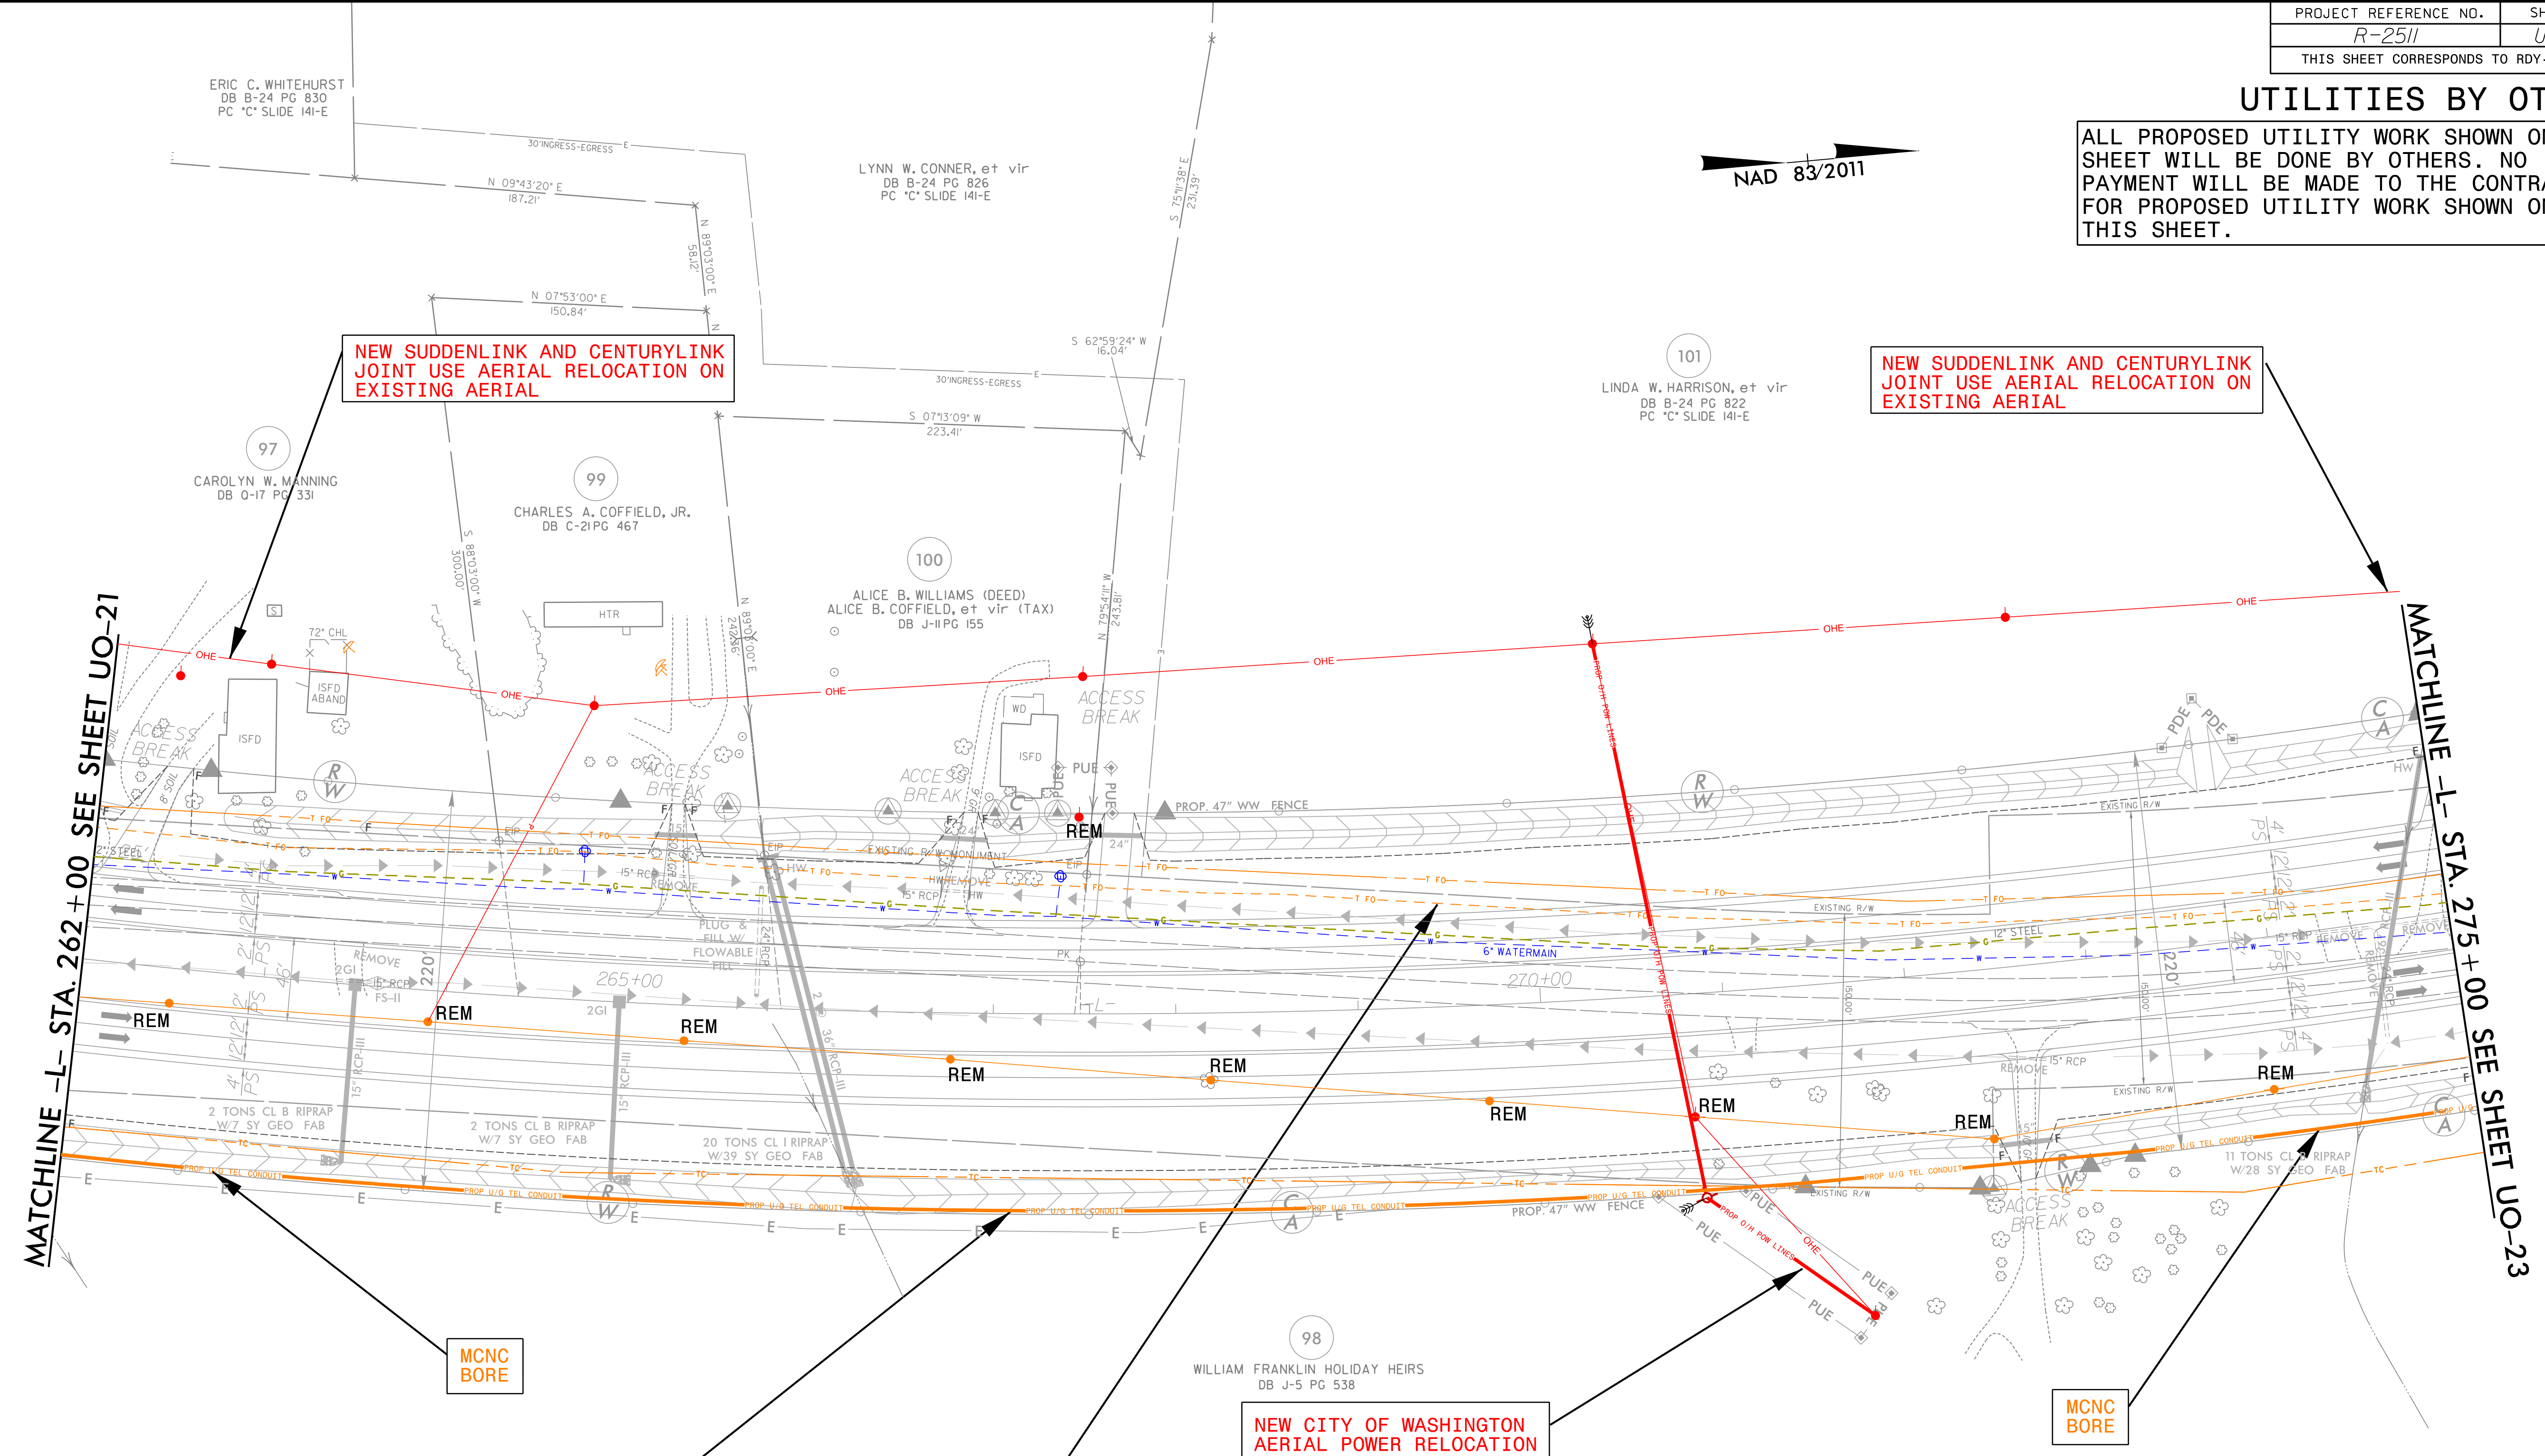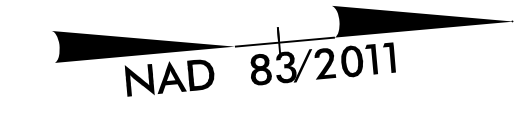

NEW SUDDENLINK AND CENTURYLINK JOINT USE AERIAL RELOCATION ON EXISTING AERIAL

NEW SUDDENLINK AND CENTURYLINK JOINT USE AERIAL RELOCATION ON EXISTING AERIAL

NEW CITY OF WASHINGTON AERIAL POWER RELOCATION

MCNC BORE TO BE PLACED AT A MINIMUM DEPTH OF 15' UNDER DRAINAGE PIPES, DITCHES AND CREEKS

MCNC EXISTING TO BE ABANDONED

UTILITY OWNERS ON THIS SHEET

CITY OF WASHINGTON POWER – POWER (DIST)
 CENTURYLINK – TELECOMMUNICATIONS
 MCNC COMMUNICATIONS – INTERNET
 SUDDENLINK – CATV
 MARTIN COUNTY WATER DEPT. – WATERLINE



NOTE:
 1. ALL EXISTING POWER ROUTING/CONNECTIVITY PROVIDED BY: DOMINION POWER/CITY OF WASHINGTON POWER AND GOOGLE EARTH

RK&K
 P: 919.878.9560
 8601 SIX FORKS RD., FORUM 1 SUITE 700 | RALEIGH, NC 27615
 NC LICENSE NO. F-0112
 Engineers | Construction Managers | Planners | Scientists
 www.rkk.com
 Responsive People | Creative Solutions

5/14/2022
 R:\Projects\Engineering\UBO\Proj\2511\ut_rdy24_U022.dgn
 rharris

UTILITIES BY OTHERS

ALL PROPOSED UTILITY WORK SHOWN ON THIS SHEET WILL BE DONE BY OTHERS. NO PAYMENT WILL BE MADE TO THE CONTRACTOR FOR PROPOSED UTILITY WORK SHOWN ON THIS SHEET.

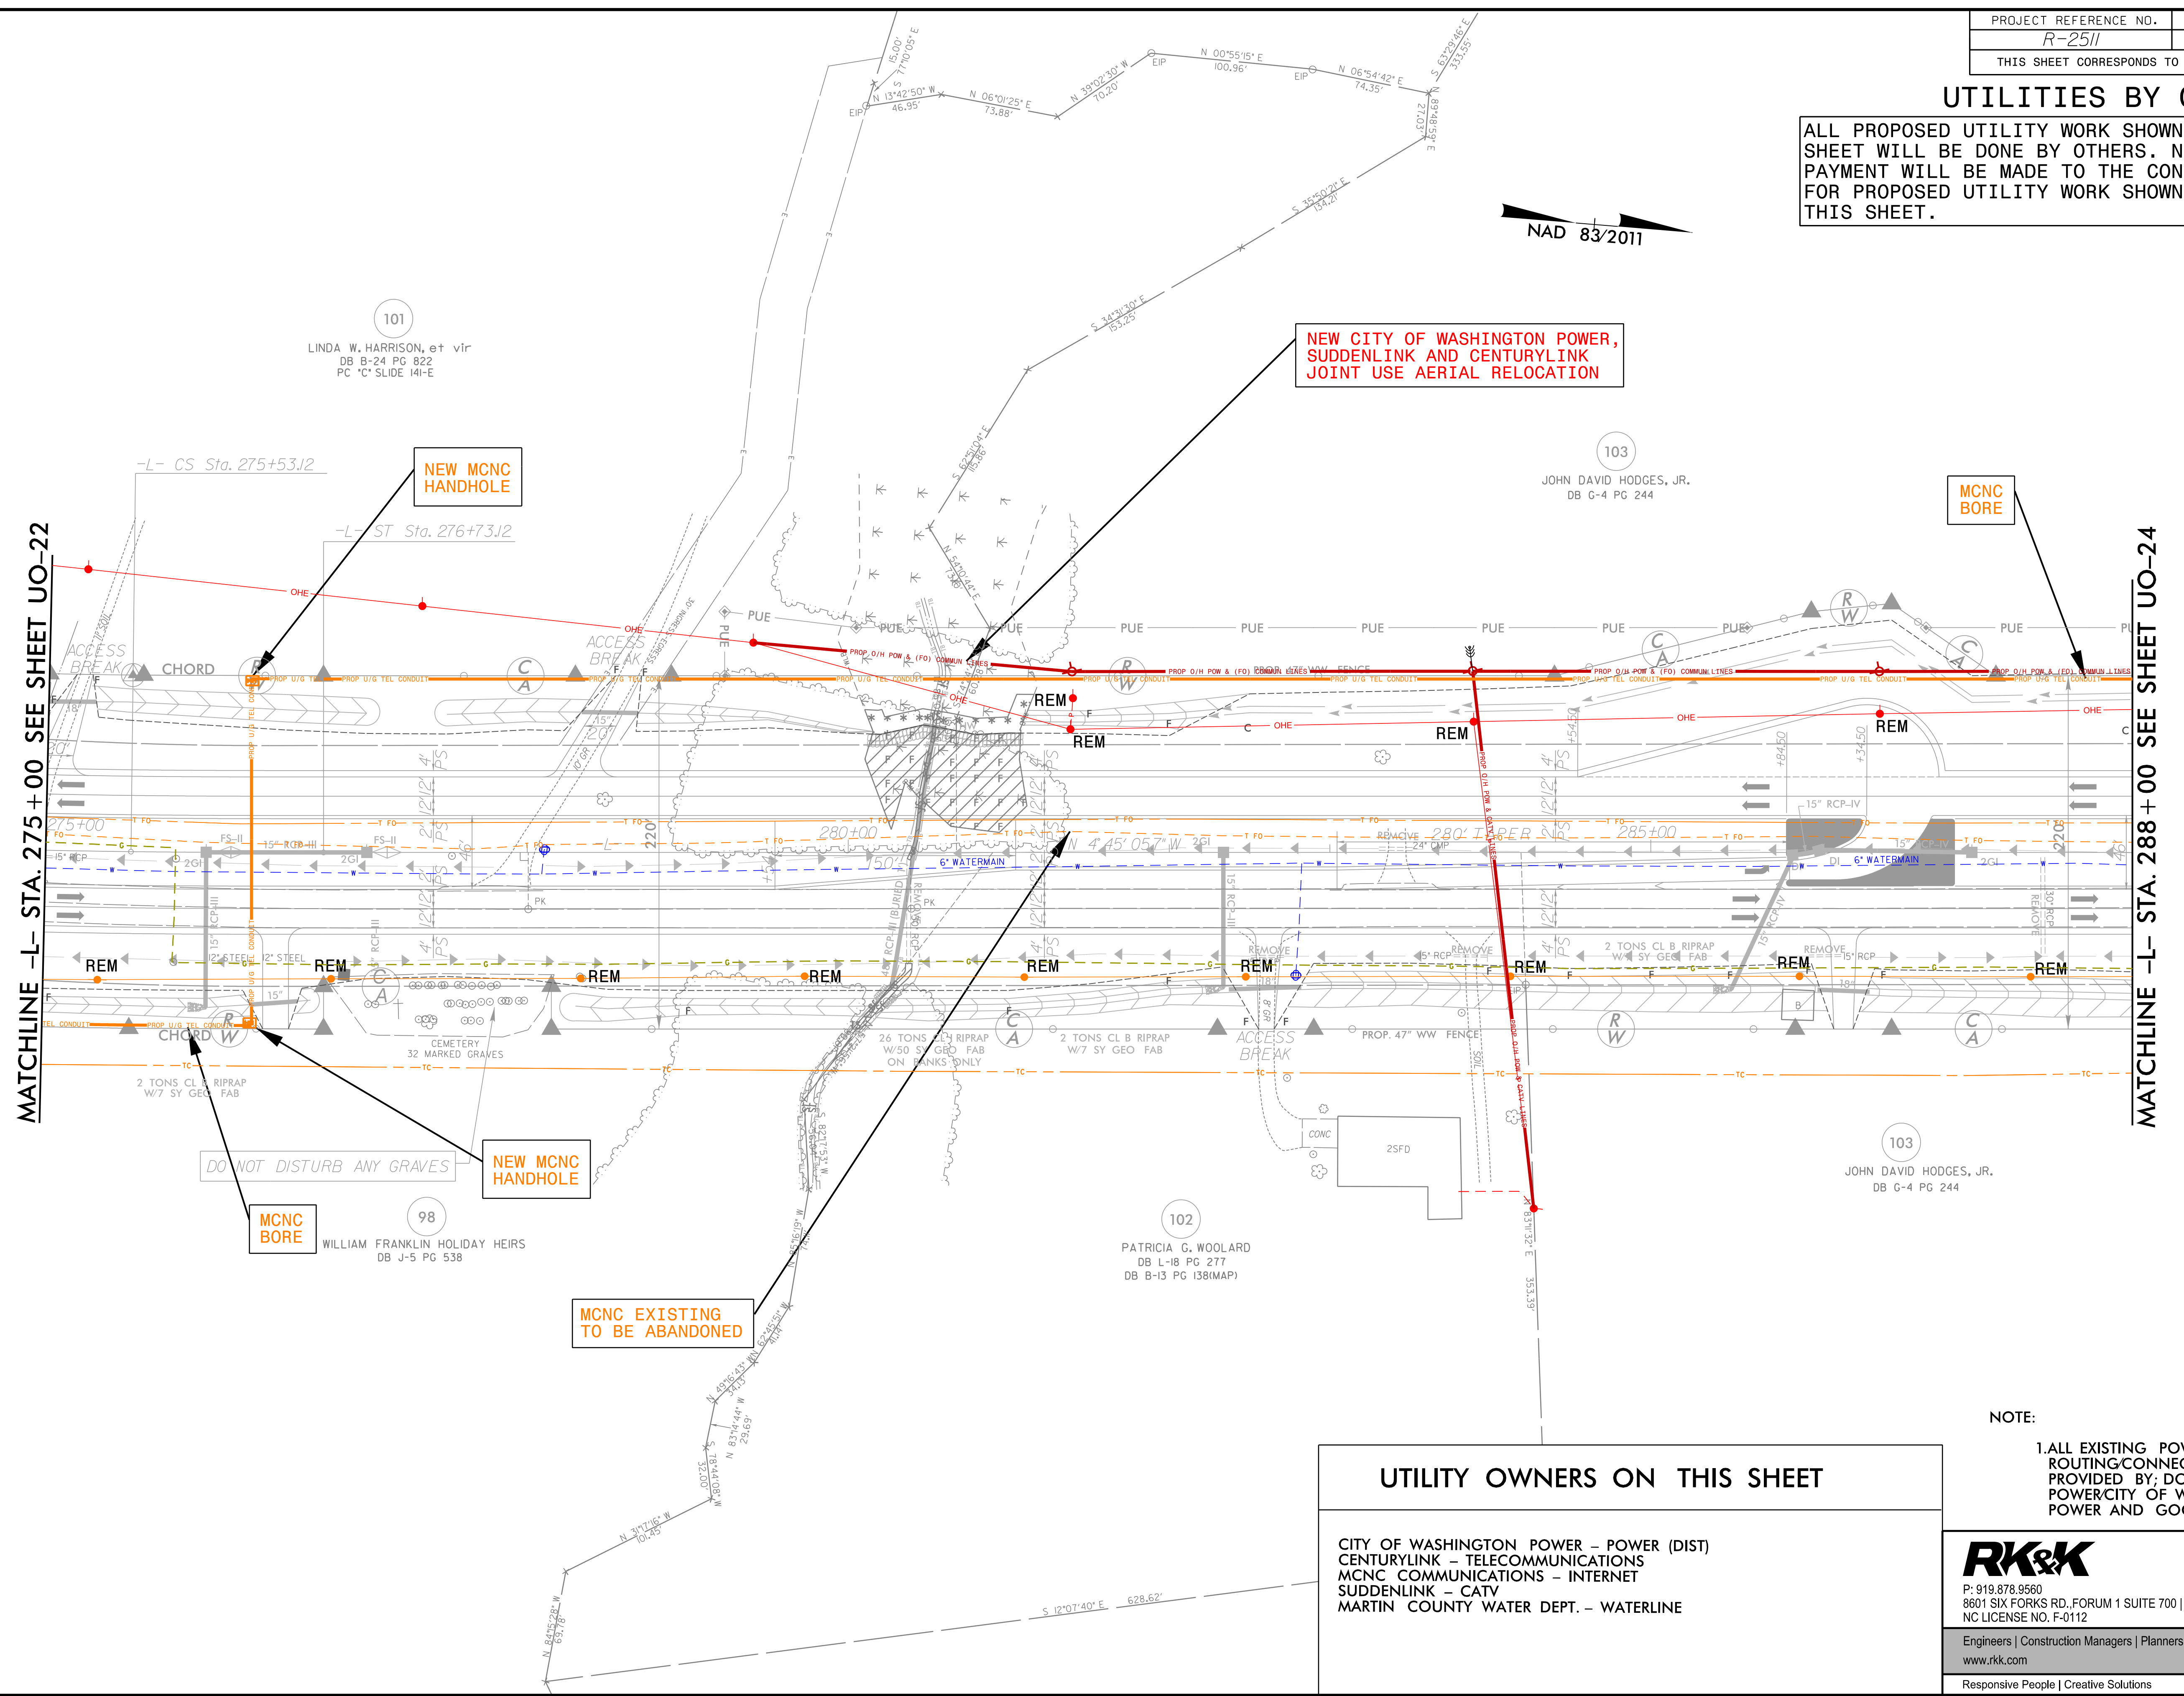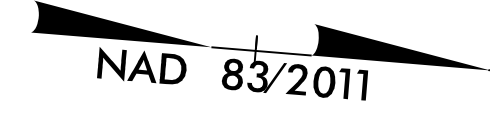

NEW CITY OF WASHINGTON POWER, SUDDENLINK AND CENTURYLINK JOINT USE AERIAL RELOCATION

NEW MCNC HANDHOLE

MCNC BORE

DO NOT DISTURB ANY GRAVES

NEW MCNC HANDHOLE

MCNC BORE

MCNC EXISTING TO BE ABANDONED

MATCHLINE -L- STA. 275 +00 SEE SHEET UO-22

MATCHLINE -L- STA. 288 +00 SEE SHEET UO-24

UTILITY OWNERS ON THIS SHEET

CITY OF WASHINGTON POWER - POWER (DIST)
 CENTURYLINK - TELECOMMUNICATIONS
 MCNC COMMUNICATIONS - INTERNET
 SUDDENLINK - CATV
 MARTIN COUNTY WATER DEPT. - WATERLINE

NOTE:
 1. ALL EXISTING POWER ROUTING/CONNECTIVITY PROVIDED BY; DOMINION POWER/CITY OF WASHINGTON POWER AND GOOGLE EARTH



P: 919.878.9560
 8601 SIX FORKS RD., FORUM 1 SUITE 700 | RALEIGH, NC 27615
 NC LICENSE NO. F-0112



Engineers | Construction Managers | Planners | Scientists
 www.rkk.com

Responsive People | Creative Solutions

5/14/2022 R:\Users\jrharris\Engineering\UBO\Proj\2511\ut_rdy25_u023.dgn

UTILITIES BY OTHERS

ALL PROPOSED UTILITY WORK SHOWN ON THIS SHEET WILL BE DONE BY OTHERS. NO PAYMENT WILL BE MADE TO THE CONTRACTOR FOR PROPOSED UTILITY WORK SHOWN ON THIS SHEET.

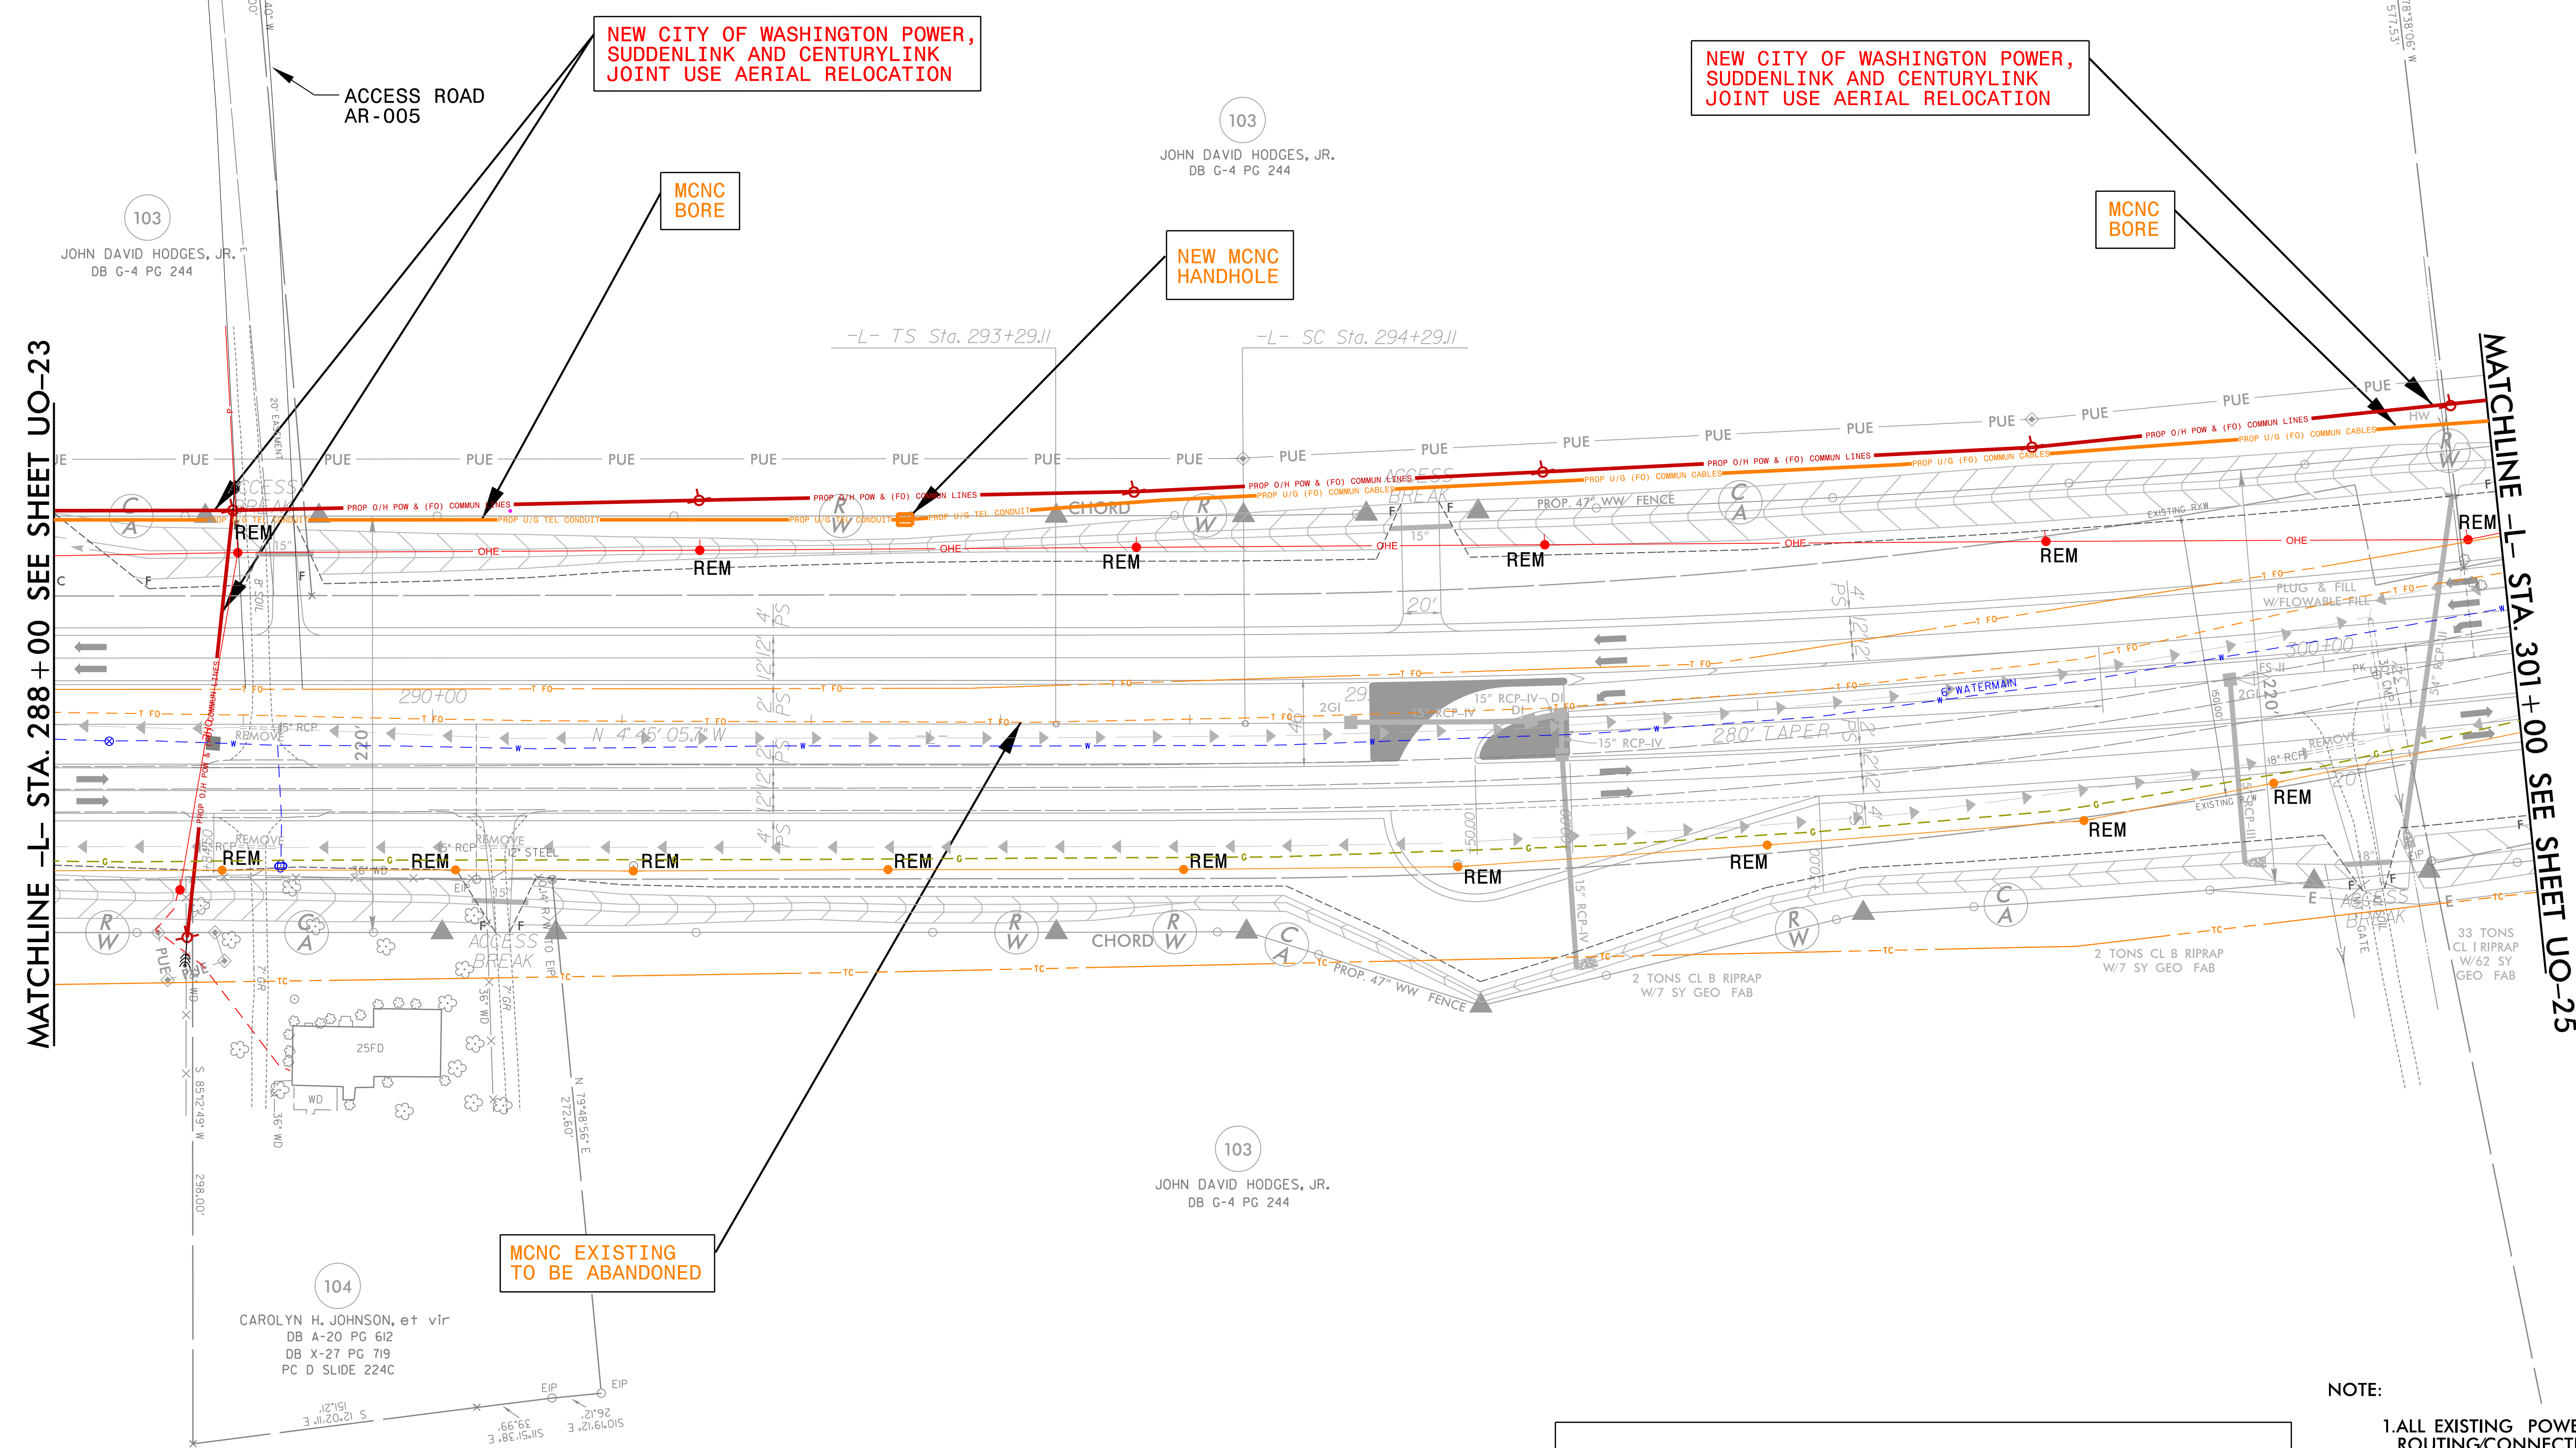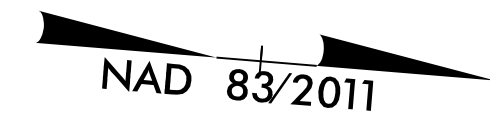

MATCHLINE -L- STA. 288 + 00 SEE SHEET UO-23

MATCHLINE -L- STA. 301 + 00 SEE SHEET UO-25

| UTILITY OWNERS ON THIS SHEET |
|---|
| CITY OF WASHINGTON POWER - POWER (DIST) |
| CENTURYLINK - TELECOMMUNICATIONS |
| MCNC COMMUNICATIONS - INTERNET |
| SUDDENLINK - CATV |
| MARTIN COUNTY WATER DEPT. - WATERLINE |


NOTE:
1. ALL EXISTING POWER ROUTING/CONNECTIVITY PROVIDED BY; DOMINION POWER/CITY OF WASHINGTON POWER AND GOOGLE EARTH

RK&K
 P: 919.878.9560
 8601 SIX FORKS RD., FORUM 1 SUITE 700 | RALEIGH, NC 27615
 NC LICENSE NO. F-0112
 Engineers | Construction Managers | Planners | Scientists
 www.rkk.com
 Responsive People | Creative Solutions

5/14/22
 I:\2812022\RK\Projects\Engineering\UB0\Proj\2511\ut_rdy26_u024.dgn
 rick

UTILITIES BY OTHERS

ALL PROPOSED UTILITY WORK SHOWN ON THIS SHEET WILL BE DONE BY OTHERS. NO PAYMENT WILL BE MADE TO THE CONTRACTOR FOR PROPOSED UTILITY WORK SHOWN ON THIS SHEET.

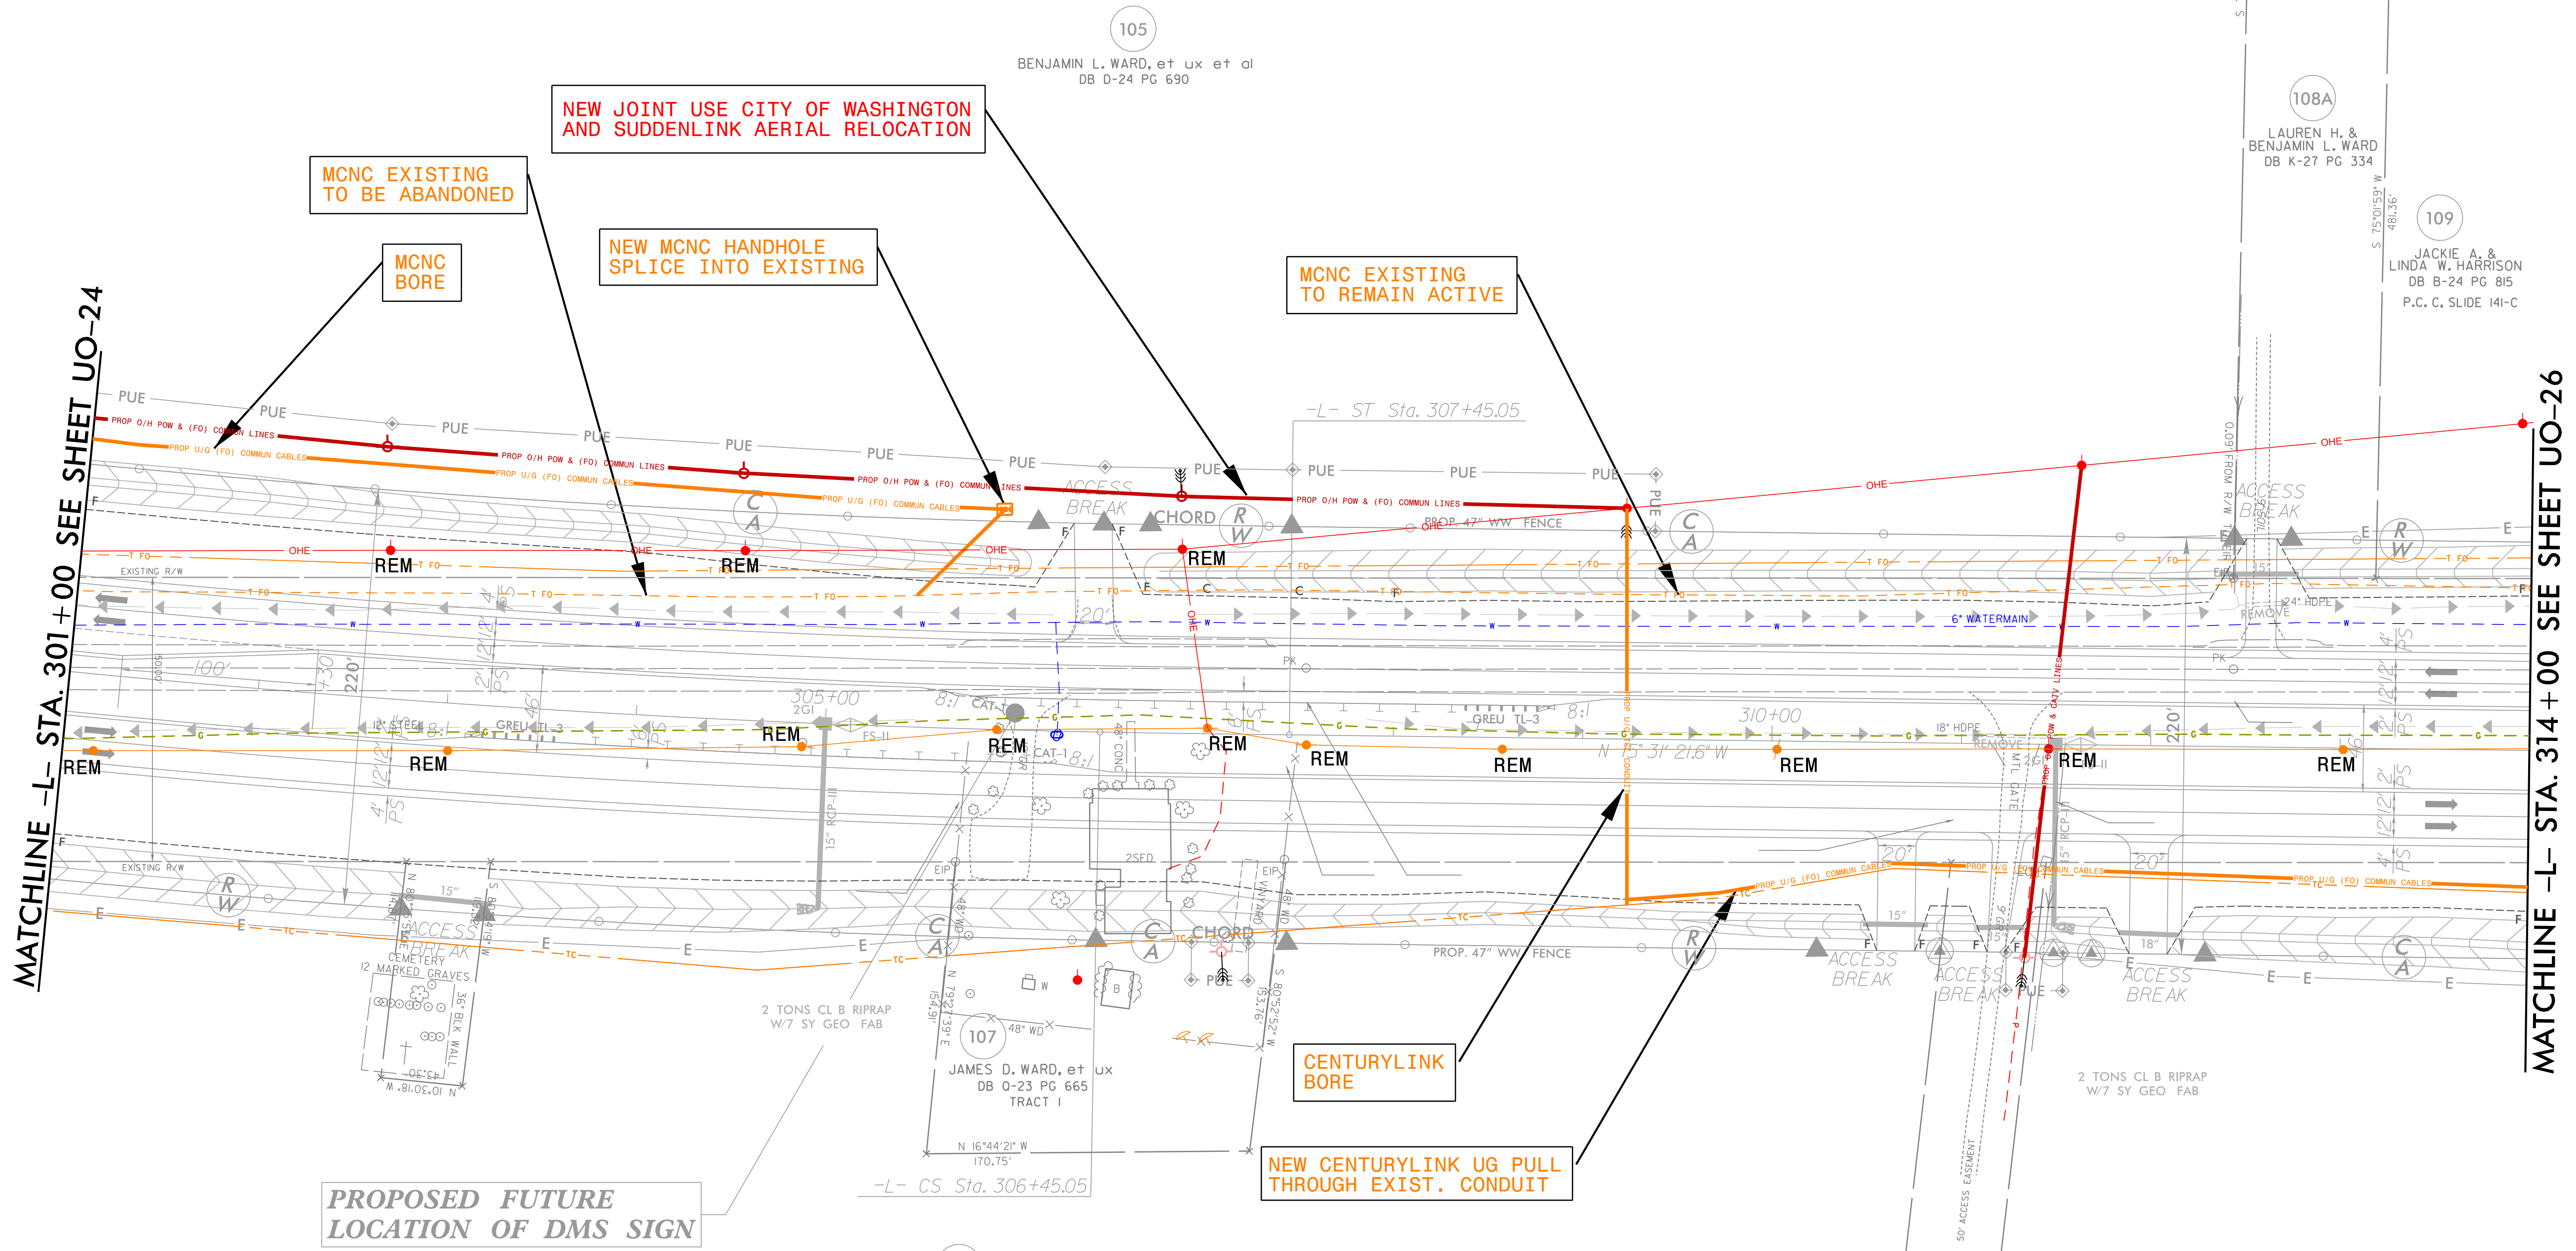

MATCHLINE -L- STA. 301+00 SEE SHEET UO-24

MATCHLINE -L- STA. 314+00 SEE SHEET UO-26

NOTE:
 1. ALL EXISTING POWER ROUTING/CONNECTIVITY PROVIDED BY: DOMINION POWER/CITY OF WASHINGTON POWER AND GOOGLE EARTH


| UTILITY OWNERS ON THIS SHEET |
|---|
| CITY OF WASHINGTON POWER - POWER (DIST) |
| CENTURYLINK - TELECOMMUNICATIONS |
| MCNC COMMUNICATIONS - INTERNET |
| SUDDENLINK - CATV |
| MARTIN COUNTY WATER DEPT. - WATERLINE |

RK&K
 P: 919.878.9560
 8601 SIX FORKS RD., FORUM 1 SUITE 700 | RALEIGH, NC 27615
 NC LICENSE NO. F-0112
 Engineers | Construction Managers | Planners | Scientists
 www.rkk.com
 Responsive People | Creative Solutions

5/14/2022 R:\Projects\Engineering\UB0\Proj\2511\uf_rdy27_UO25.dgn rharris

UTILITIES BY OTHERS

ALL PROPOSED UTILITY WORK SHOWN ON THIS SHEET WILL BE DONE BY OTHERS. NO PAYMENT WILL BE MADE TO THE CONTRACTOR FOR PROPOSED UTILITY WORK SHOWN ON THIS SHEET.

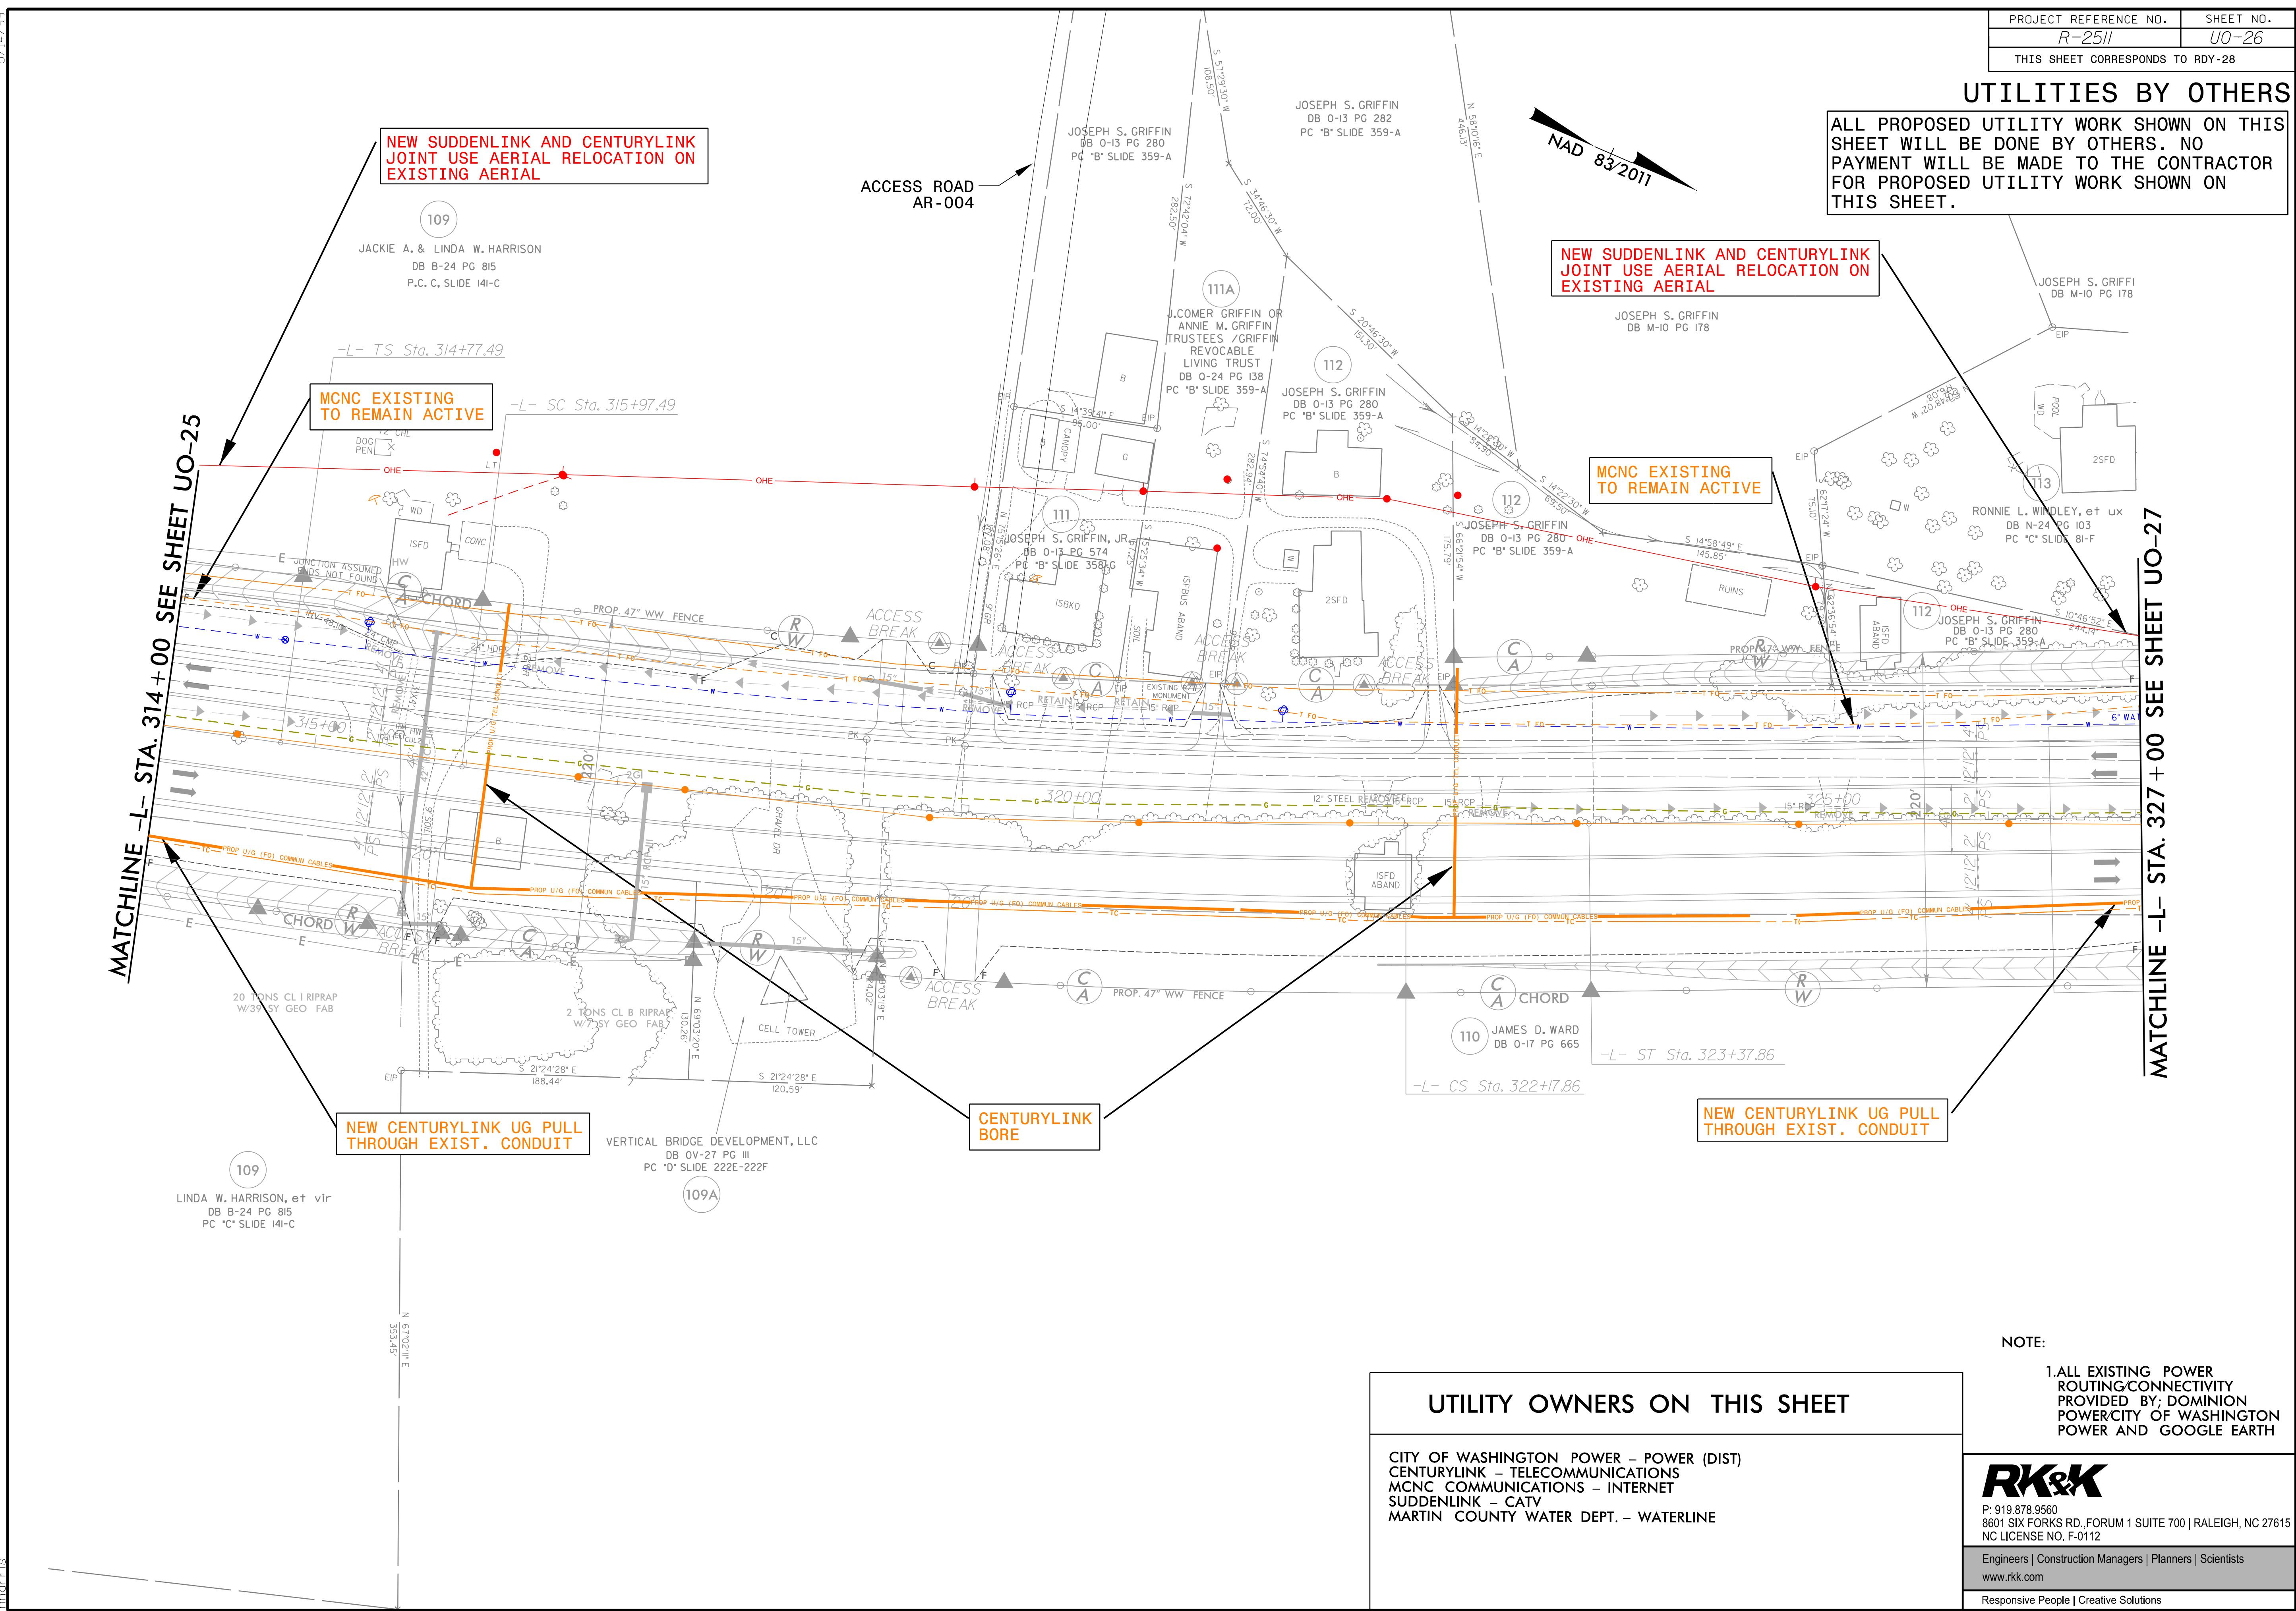

MATCHLINE -L- STA. 314+00 SEE SHEET UO-25

MATCHLINE -L- STA. 327+00 SEE SHEET UO-27

NEW SUDDENLINK AND CENTURYLINK JOINT USE AERIAL RELOCATION ON EXISTING AERIAL

MCNC EXISTING TO REMAIN ACTIVE

NEW SUDDENLINK AND CENTURYLINK JOINT USE AERIAL RELOCATION ON EXISTING AERIAL

MCNC EXISTING TO REMAIN ACTIVE

NEW CENTURYLINK UG PULL THROUGH EXIST. CONDUIT

CENTURYLINK BORE

NEW CENTURYLINK UG PULL THROUGH EXIST. CONDUIT

UTILITY OWNERS ON THIS SHEET

CITY OF WASHINGTON POWER - POWER (DIST)
 CENTURYLINK - TELECOMMUNICATIONS
 MCNC COMMUNICATIONS - INTERNET
 SUDDENLINK - CATV
 MARTIN COUNTY WATER DEPT. - WATERLINE


NOTE:
 1. ALL EXISTING POWER ROUTING/CONNECTIVITY PROVIDED BY: DOMINION POWER/CITY OF WASHINGTON POWER AND GOOGLE EARTH

RK&K
 P: 919.878.9560
 8601 SIX FORKS RD., FORUM 1 SUITE 700 | RALEIGH, NC 27615
 NC LICENSE NO. F-0112
 Engineers | Construction Managers | Planners | Scientists
 www.rkk.com
 Responsive People | Creative Solutions

5/14/2022 R:\Projects\Engineering\UO\Proj\2511\Uo-26.dwg 5/14/2022 R:\Projects\Engineering\UO\Proj\2511\Uo-26.dwg

UTILITIES BY OTHERS

ALL PROPOSED UTILITY WORK SHOWN ON THIS SHEET WILL BE DONE BY OTHERS. NO PAYMENT WILL BE MADE TO THE CONTRACTOR FOR PROPOSED UTILITY WORK SHOWN ON THIS SHEET.

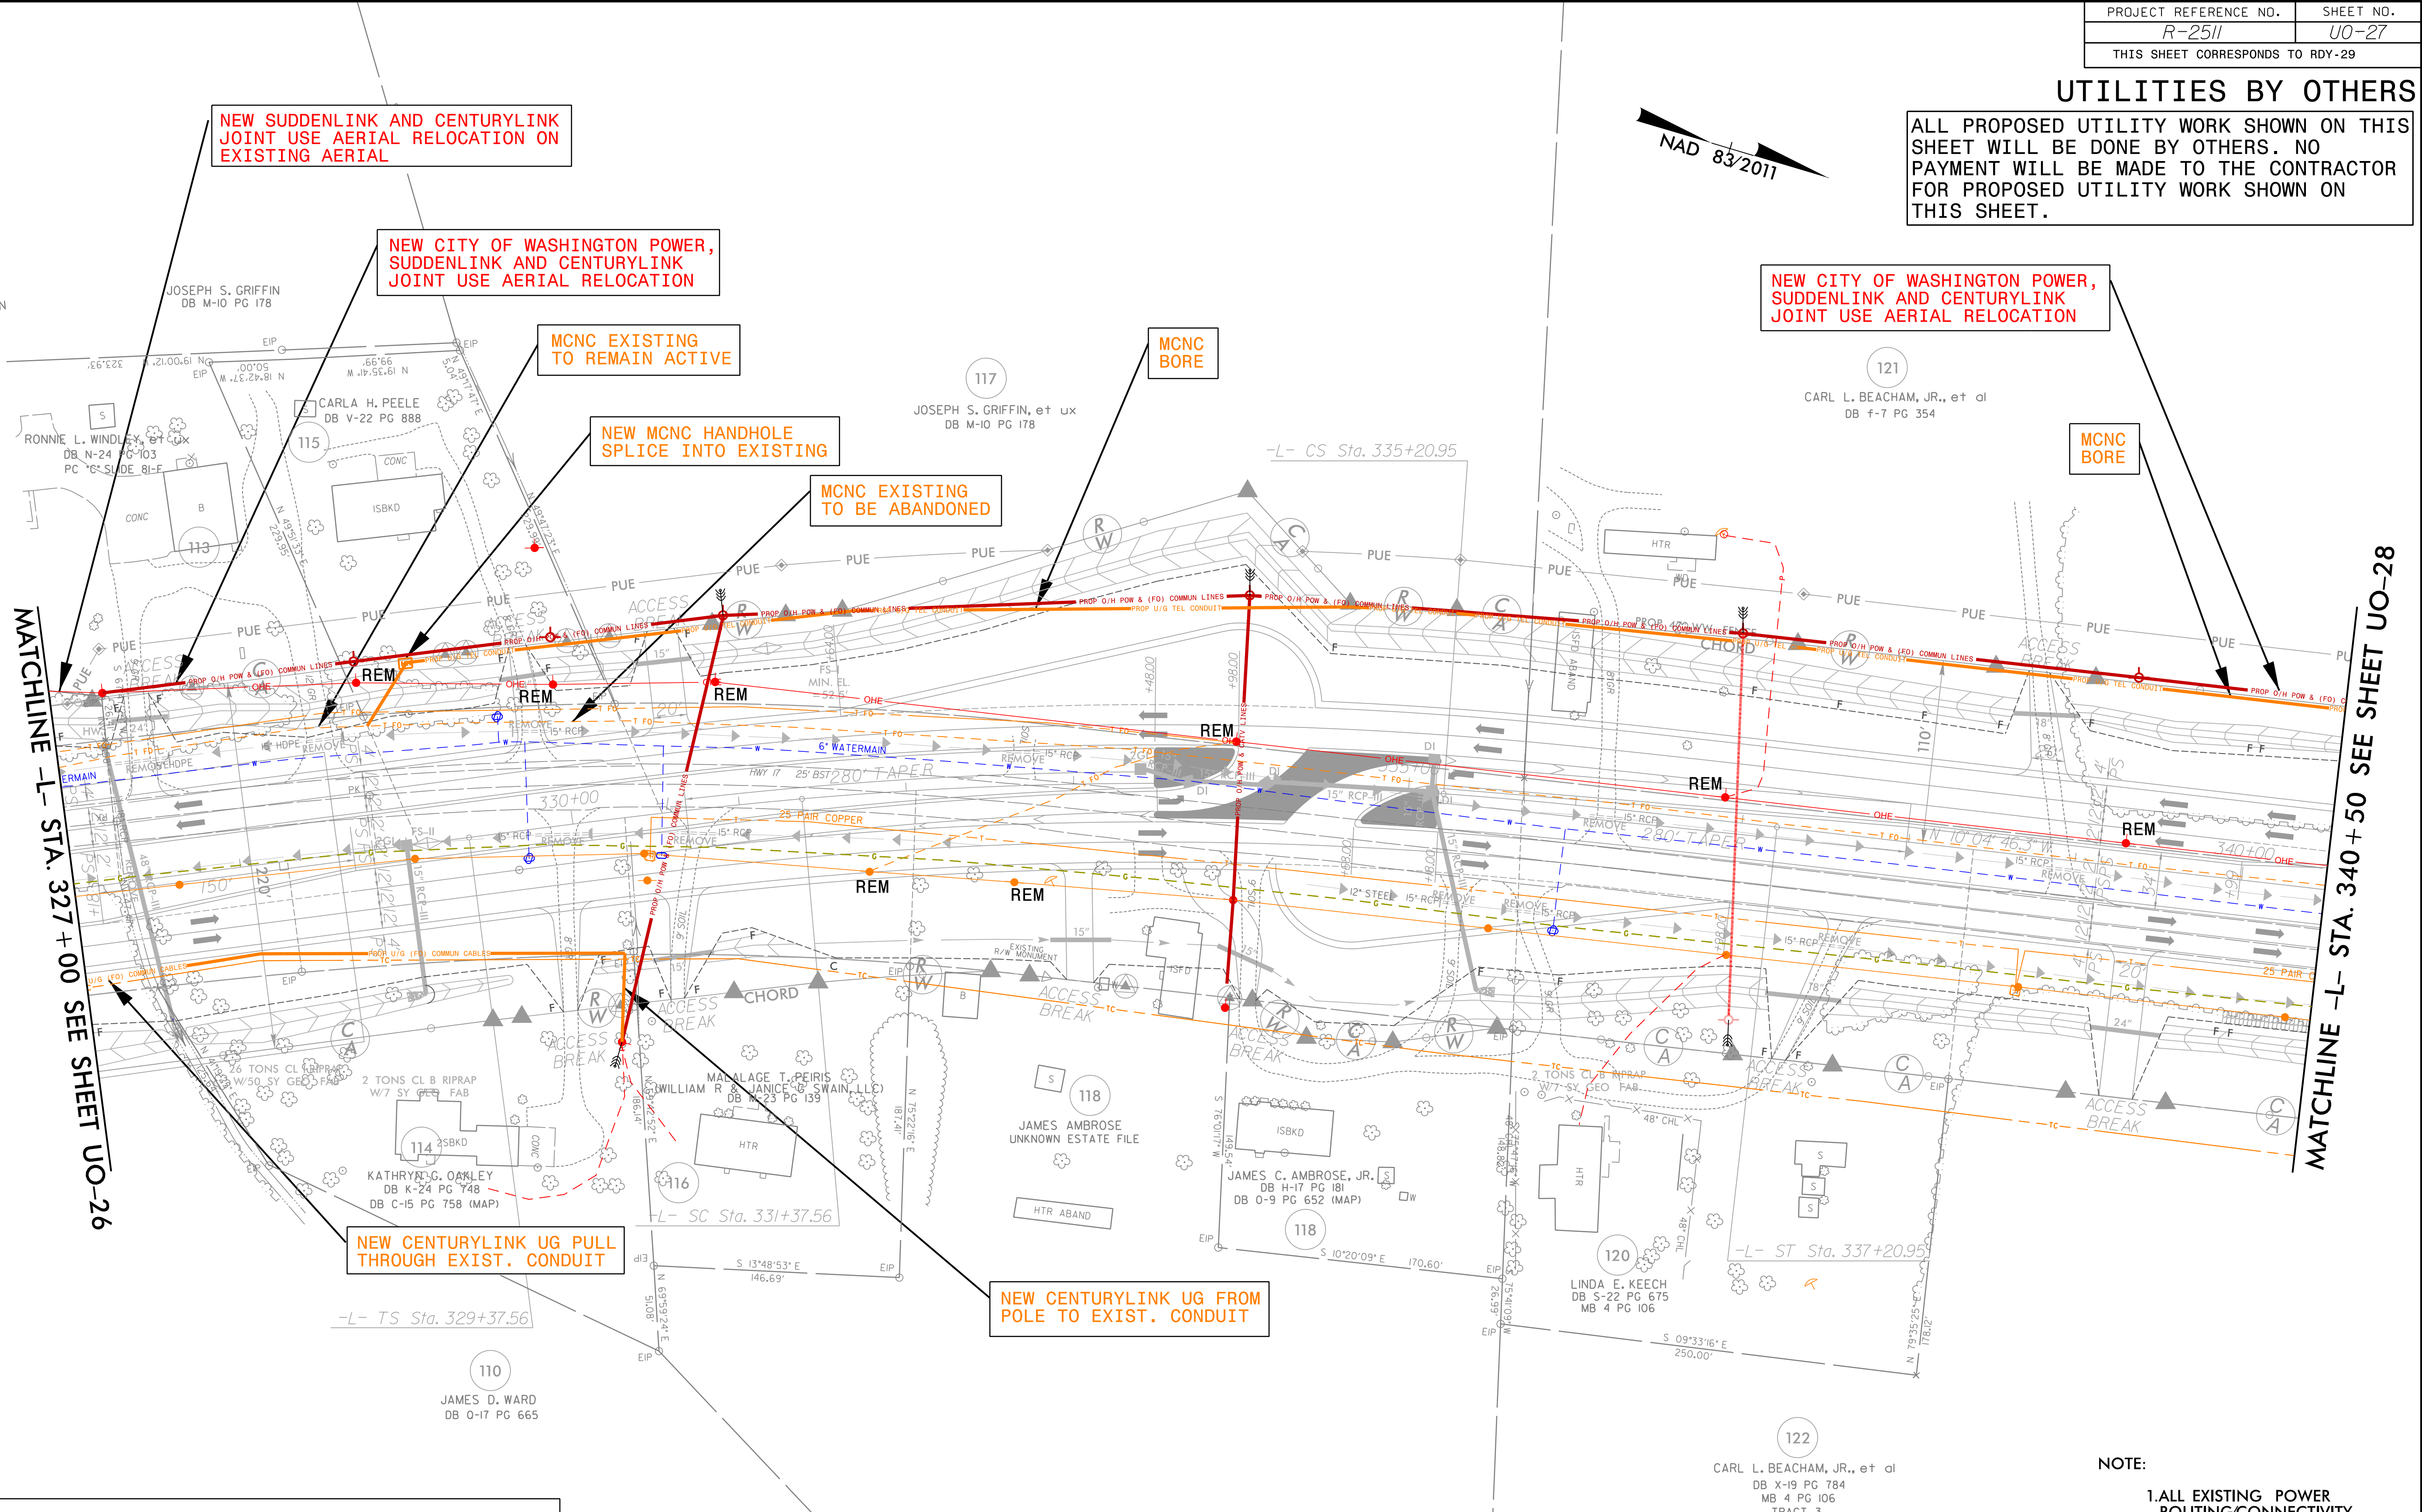

MATCHLINE -L- STA. 327 + 00 SEE SHEET UO-26

MATCHLINE -L- STA. 340 + 50 SEE SHEET UO-28

| UTILITY OWNERS ON THIS SHEET |
|---|
| CITY OF WASHINGTON POWER - POWER (DIST) |
| CENTURYLINK - TELECOMMUNICATIONS |
| MCNC COMMUNICATIONS - INTERNET |
| SUDDENLINK - CATV |
| MARTIN COUNTY WATER DEPT. - WATERLINE |

NOTE:
1. ALL EXISTING POWER ROUTING/CONNECTIVITY PROVIDED BY: DOMINION POWER/CITY OF WASHINGTON POWER AND GOOGLE EARTH

RK&K
 P: 919.878.9560
 8601 SIX FORKS RD., FORUM 1 SUITE 700 | RALEIGH, NC 27615
 NC LICENSE NO. F-0112
 Engineers | Construction Managers | Planners | Scientists
 www.rkk.com
 Responsive People | Creative Solutions

5/14/2022 1:28:20 PM \\Engineering\UB00\Proj\2511\ut_rdy29_U027.dgn

UTILITIES BY OTHERS

ALL PROPOSED UTILITY WORK SHOWN ON THIS SHEET WILL BE DONE BY OTHERS. NO PAYMENT WILL BE MADE TO THE CONTRACTOR FOR PROPOSED UTILITY WORK SHOWN ON THIS SHEET.

NAD 83/2011

NEW CITY OF WASHINGTON POWER, SUDDENLINK AND CENTURYLINK JOINT USE AERIAL RELOCATION

50' PERMANENT EASEMENT (ACQUIRED BY PNG)

PNG 30' TEMP EASEMENT

NEW PIEDMONT NATURAL GAS 12" GAS LINE

NEW CITY OF WASHINGTON POWER, SUDDENLINK AND CENTURYLINK JOINT USE AERIAL RELOCATION


MCNC BORE

NEW MCNC HANDHOLE

MCNC EXISTING TO BE ABANDONED

MATCHLINE -L- STA. 340+50 SEE SHEET UO-27

MATCHLINE -L- STA. 353+00 SEE SHEET UO-29

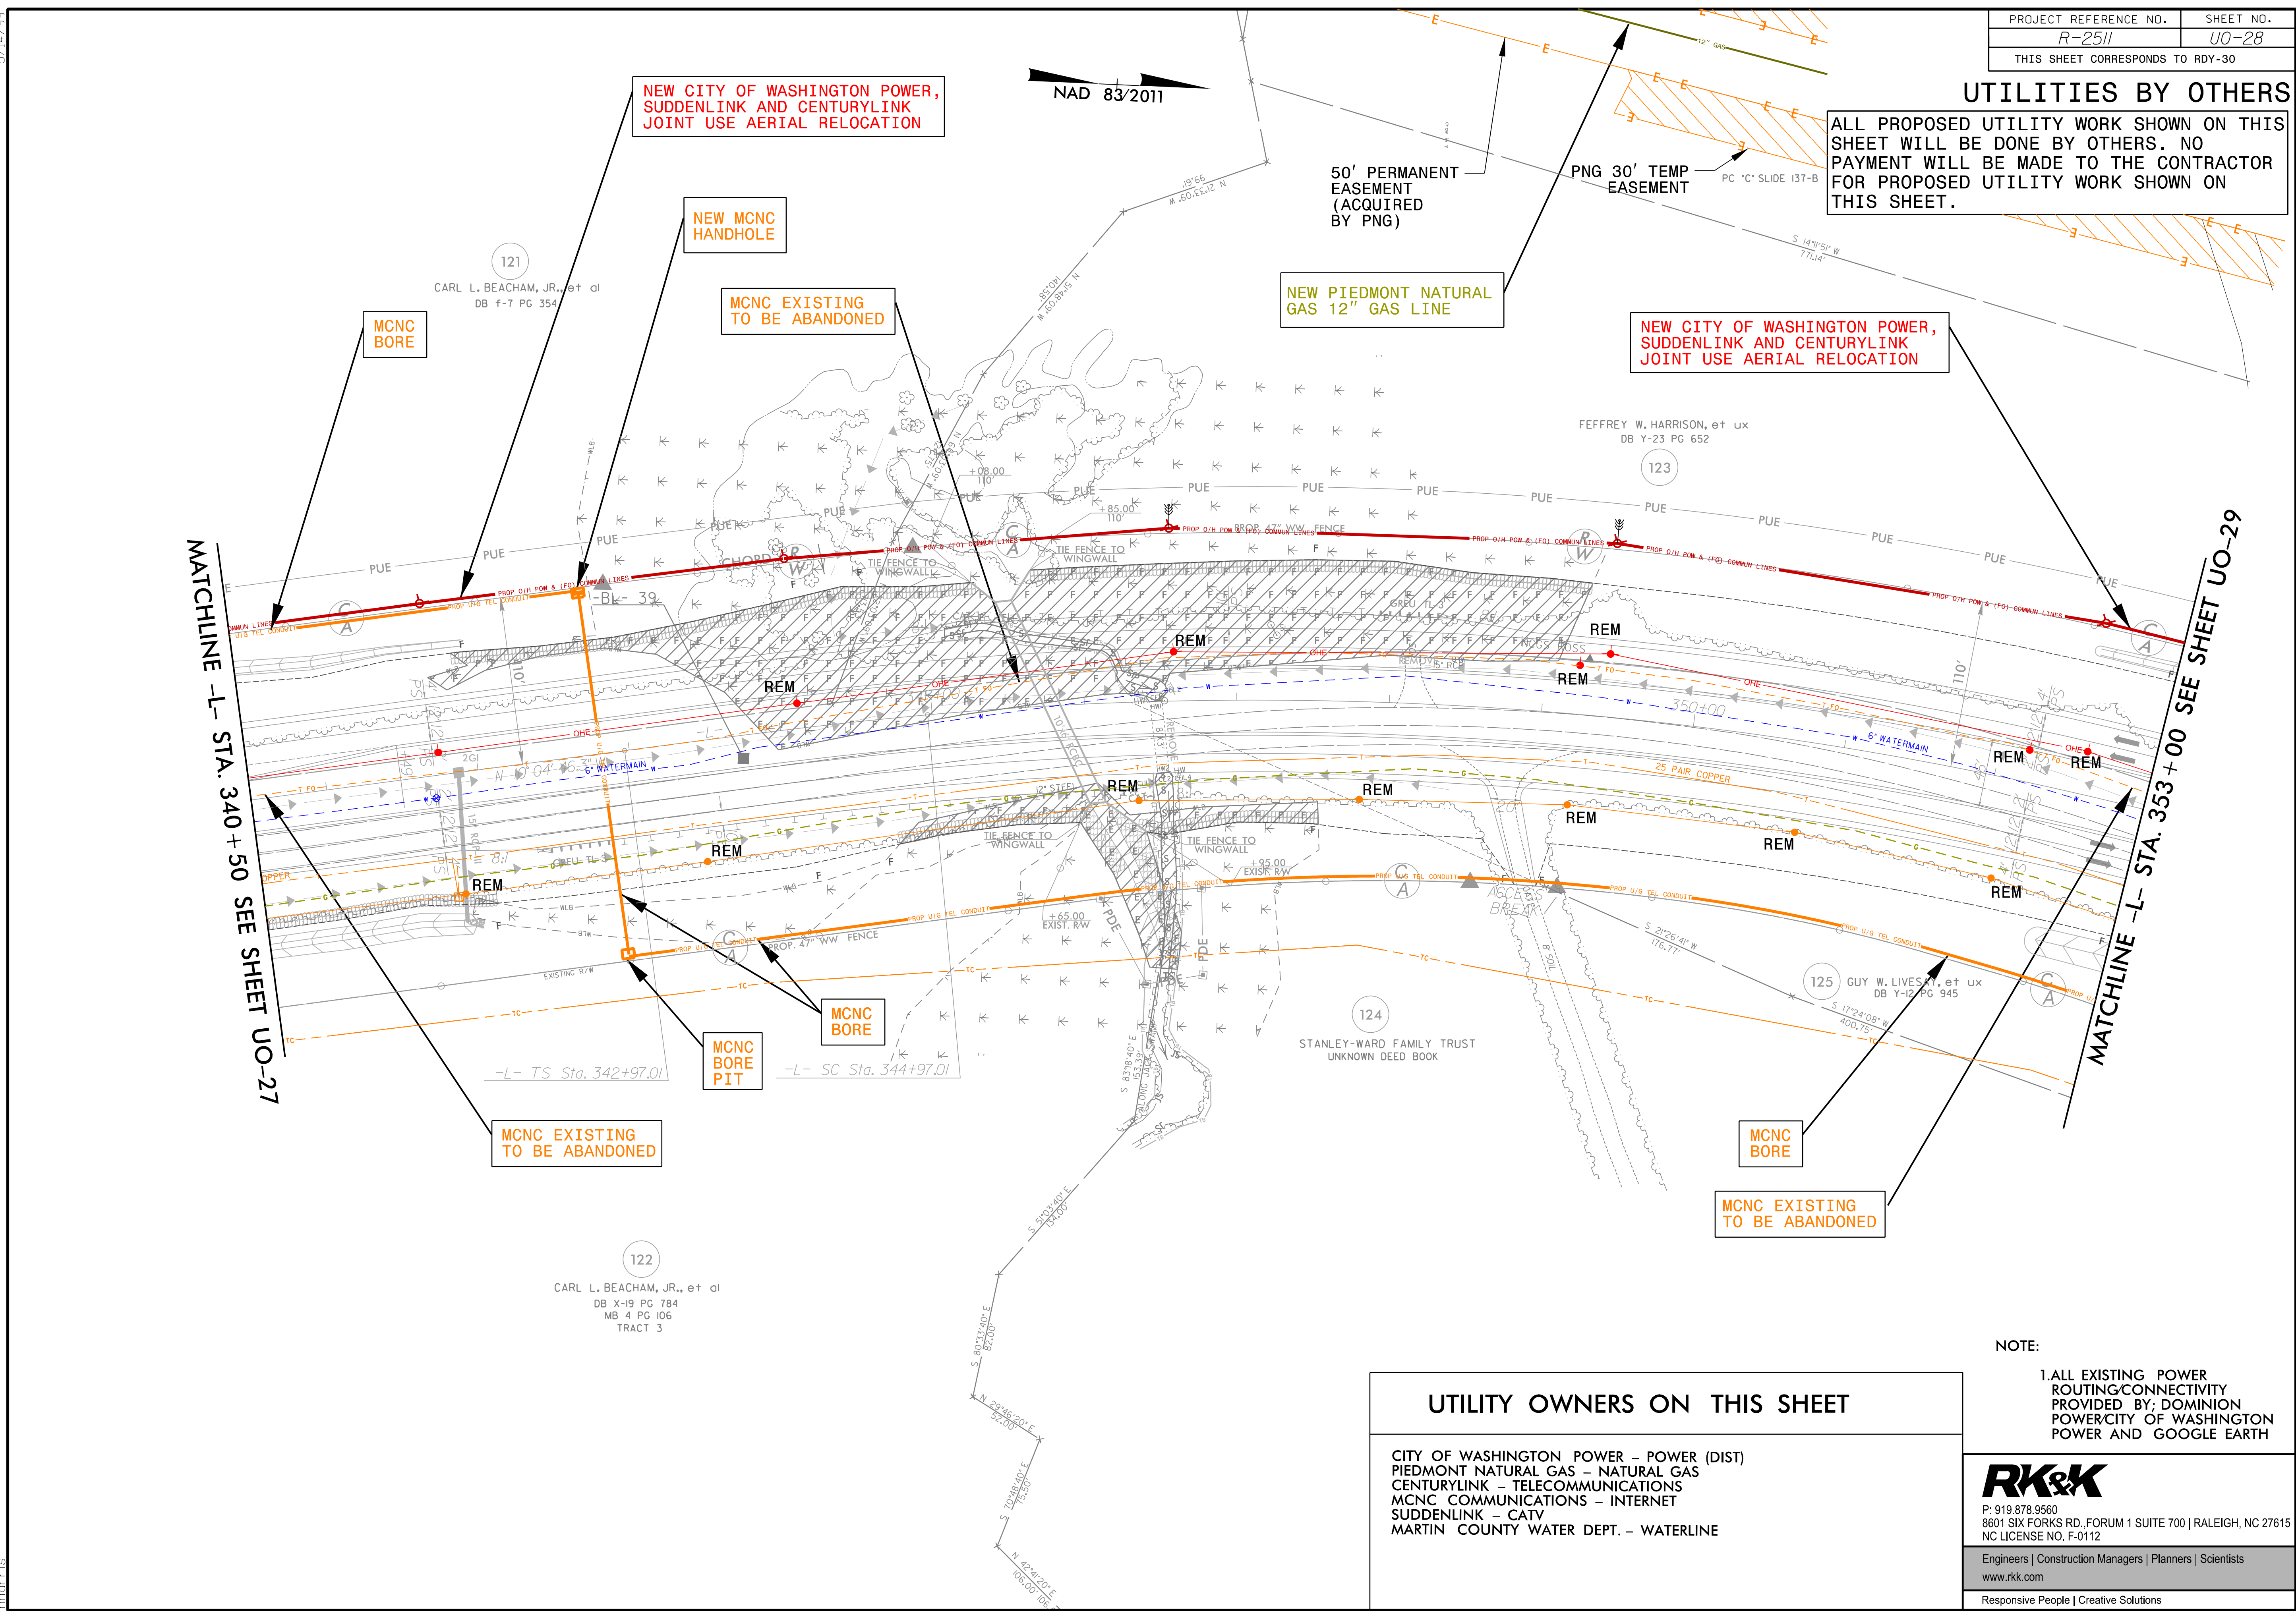

UTILITY OWNERS ON THIS SHEET

CITY OF WASHINGTON POWER - POWER (DIST)
 PIEDMONT NATURAL GAS - NATURAL GAS
 CENTURYLINK - TELECOMMUNICATIONS
 MCNC COMMUNICATIONS - INTERNET
 SUDDENLINK - CATV
 MARTIN COUNTY WATER DEPT. - WATERLINE


NOTE:
 1. ALL EXISTING POWER ROUTING/CONNECTIVITY PROVIDED BY: DOMINION POWER/CITY OF WASHINGTON POWER AND GOOGLE EARTH

RK&K
 P: 919.878.9560
 8601 SIX FORKS RD., FORUM 1 SUITE 700 | RALEIGH, NC 27615
 NC LICENSE NO. F-0112
 Engineers | Construction Managers | Planners | Scientists
 www.rkk.com
 Responsive People | Creative Solutions

5/14/2022
 L:\28\2022\RK\Files\Engineering\UBO\Proj\2511\ut_rdy30_u028.dgn
 charis

UTILITIES BY OTHERS

ALL PROPOSED UTILITY WORK SHOWN ON THIS SHEET WILL BE DONE BY OTHERS. NO PAYMENT WILL BE MADE TO THE CONTRACTOR FOR PROPOSED UTILITY WORK SHOWN ON THIS SHEET.

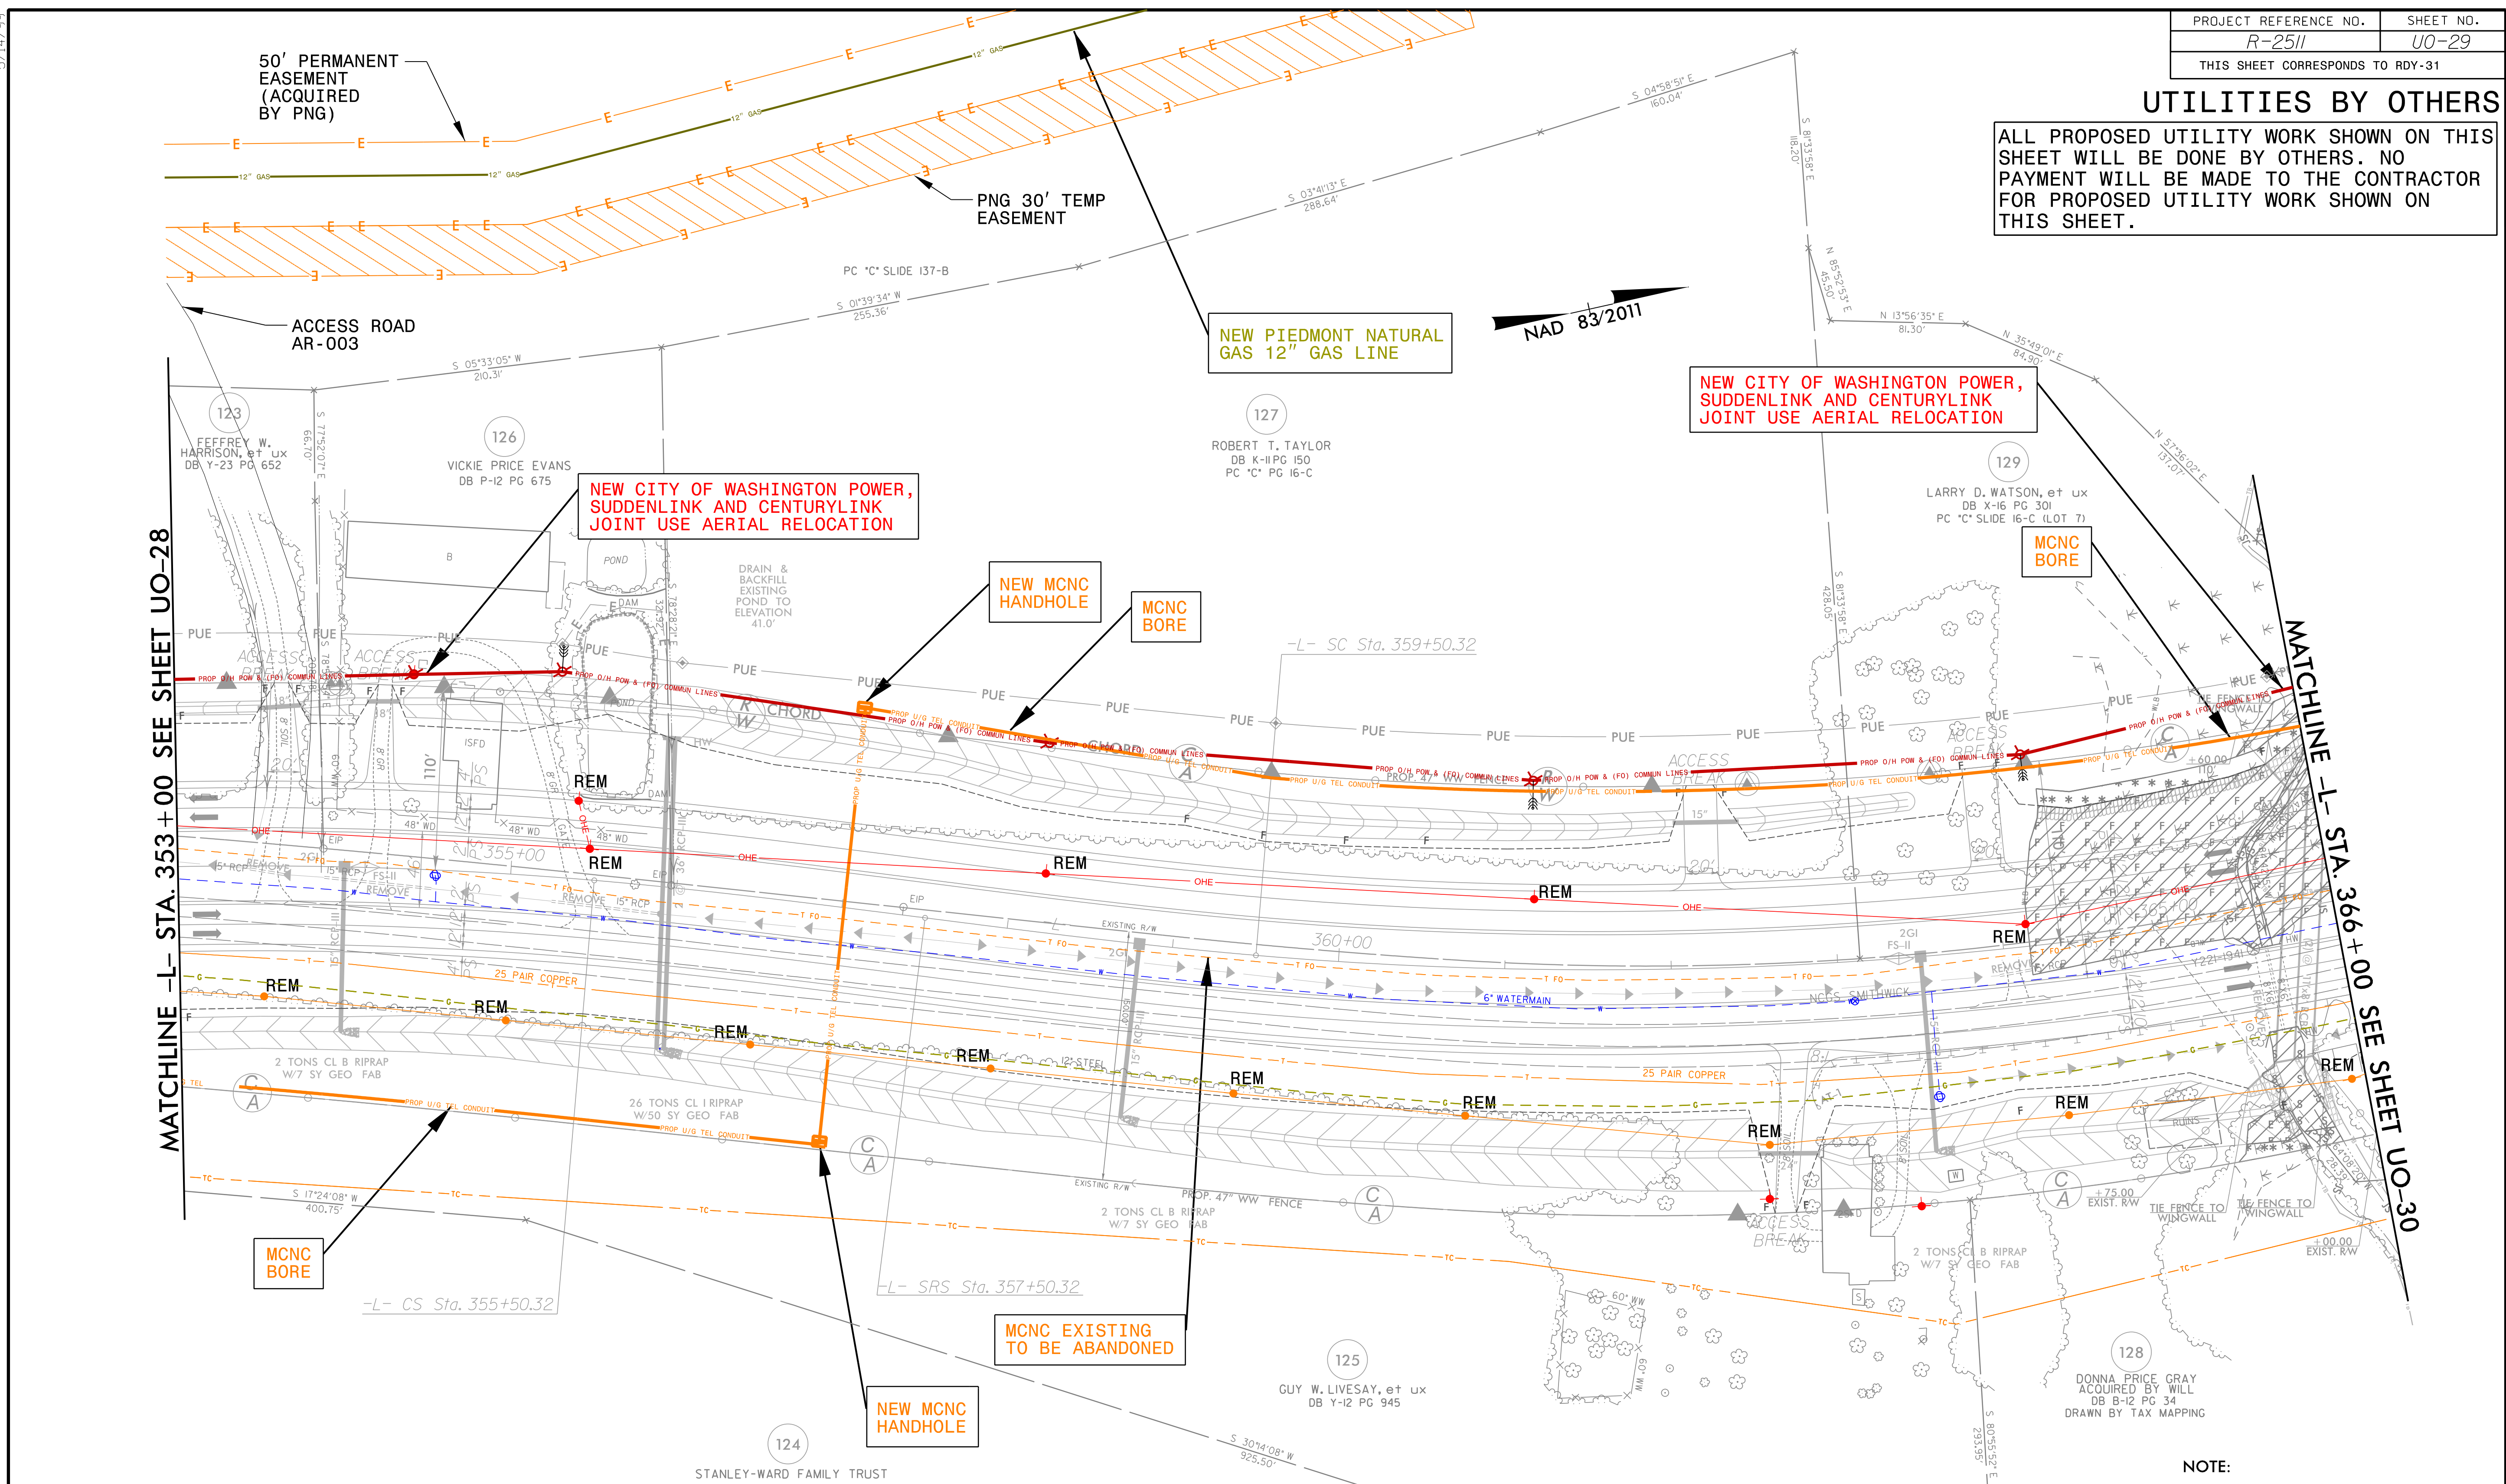

MATCHLINE -L- STA. 353+00 SEE SHEET UO-28

MATCHLINE -L- STA. 366+00 SEE SHEET UO-30

NAD 83/2011

| UTILITY OWNERS ON THIS SHEET | |
|------------------------------|----------------------|
| CITY OF WASHINGTON POWER | - POWER (DIST) |
| PIEDMONT NATURAL GAS | - NATURAL GAS |
| CENTURYLINK | - TELECOMMUNICATIONS |
| MCNC COMMUNICATIONS | - INTERNET |
| SUDDENLINK | - CATV |
| MARTIN COUNTY WATER DEPT. | - WATERLINE |



NOTE:
1. ALL EXISTING POWER ROUTING/CONNECTIVITY PROVIDED BY: DOMINION POWER/CITY OF WASHINGTON POWER AND GOOGLE EARTH

RK&K
 P: 919.878.9560
 8601 SIX FORKS RD., FORUM 1 SUITE 700 | RALEIGH, NC 27615
 NC LICENSE NO. F-0112
 Engineers | Construction Managers | Planners | Scientists
 www.rkk.com
 Responsive People | Creative Solutions

5/14/2022 R:\Projects\2511\Drawings\UO\UO29.dgn

UTILITIES BY OTHERS

ALL PROPOSED UTILITY WORK SHOWN ON THIS SHEET WILL BE DONE BY OTHERS. NO PAYMENT WILL BE MADE TO THE CONTRACTOR FOR PROPOSED UTILITY WORK SHOWN ON THIS SHEET.

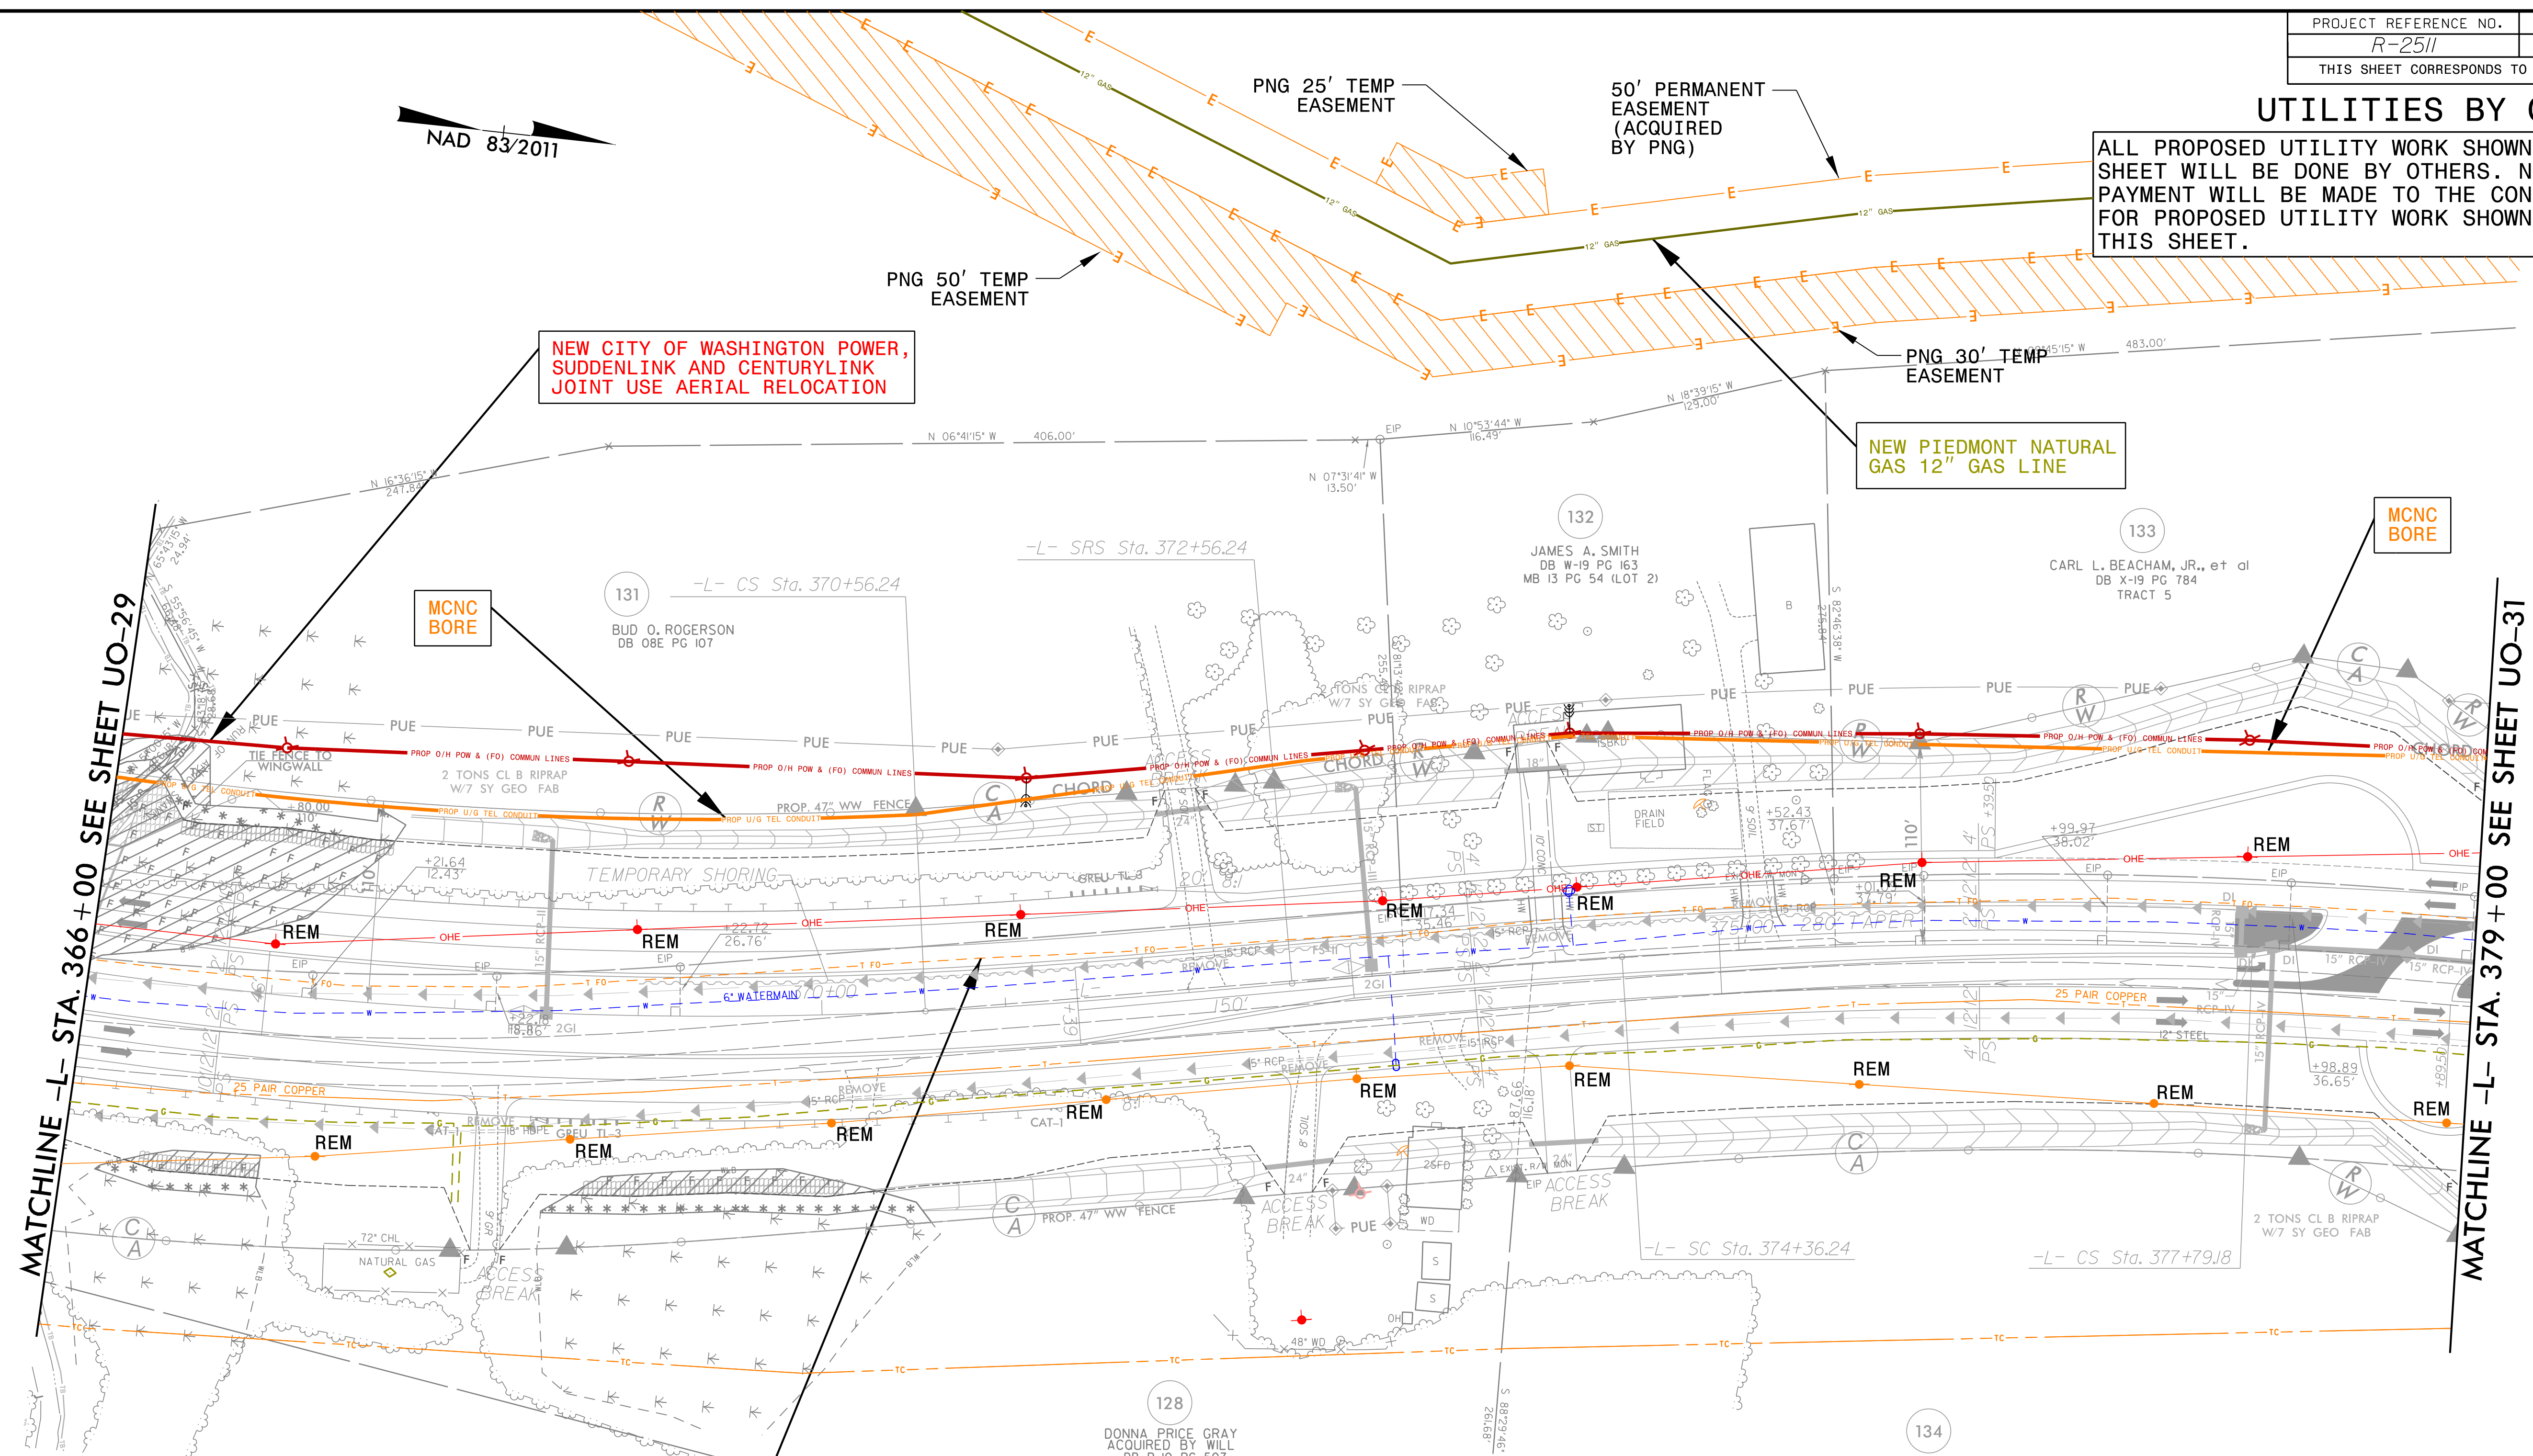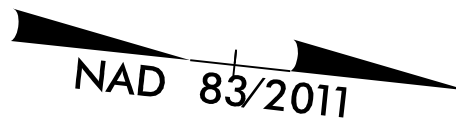

NEW CITY OF WASHINGTON POWER, SUDDENLINK AND CENTURYLINK JOINT USE AERIAL RELOCATION

NEW PIEDMONT NATURAL GAS 12" GAS LINE

MCNC BORE

MCNC BORE

MCNC EXISTING TO BE ABANDONED

MATCHLINE -L- STA. 366+00 SEE SHEET UO-29

MATCHLINE -L- STA. 379+00 SEE SHEET UO-31

NOTE:
1. ALL EXISTING POWER ROUTING/CONNECTIVITY PROVIDED BY: DOMINION POWER/CITY OF WASHINGTON POWER AND GOOGLE EARTH

UTILITY OWNERS ON THIS SHEET


- CITY OF WASHINGTON POWER - POWER (DIST)
- PIEDMONT NATURAL GAS - NATURAL GAS
- CENTURYLINK - TELECOMMUNICATIONS
- MCNC COMMUNICATIONS - INTERNET
- SUDDENLINK - CATV
- MARTIN COUNTY WATER DEPT. - WATERLINE

RK&K
 P: 919.878.9560
 8601 SIX FORKS RD., FORUM 1 SUITE 700 | RALEIGH, NC 27615
 NC LICENSE NO. F-0112
 Engineers | Construction Managers | Planners | Scientists
 www.rkk.com
 Responsive People | Creative Solutions

5/14/2022 I:\Users\free\Engineering\UBO\Proj\2511\ut_r_dy32_UO30.dgn

UTILITIES BY OTHERS

ALL PROPOSED UTILITY WORK SHOWN ON THIS SHEET WILL BE DONE BY OTHERS. NO PAYMENT WILL BE MADE TO THE CONTRACTOR FOR PROPOSED UTILITY WORK SHOWN ON THIS SHEET.

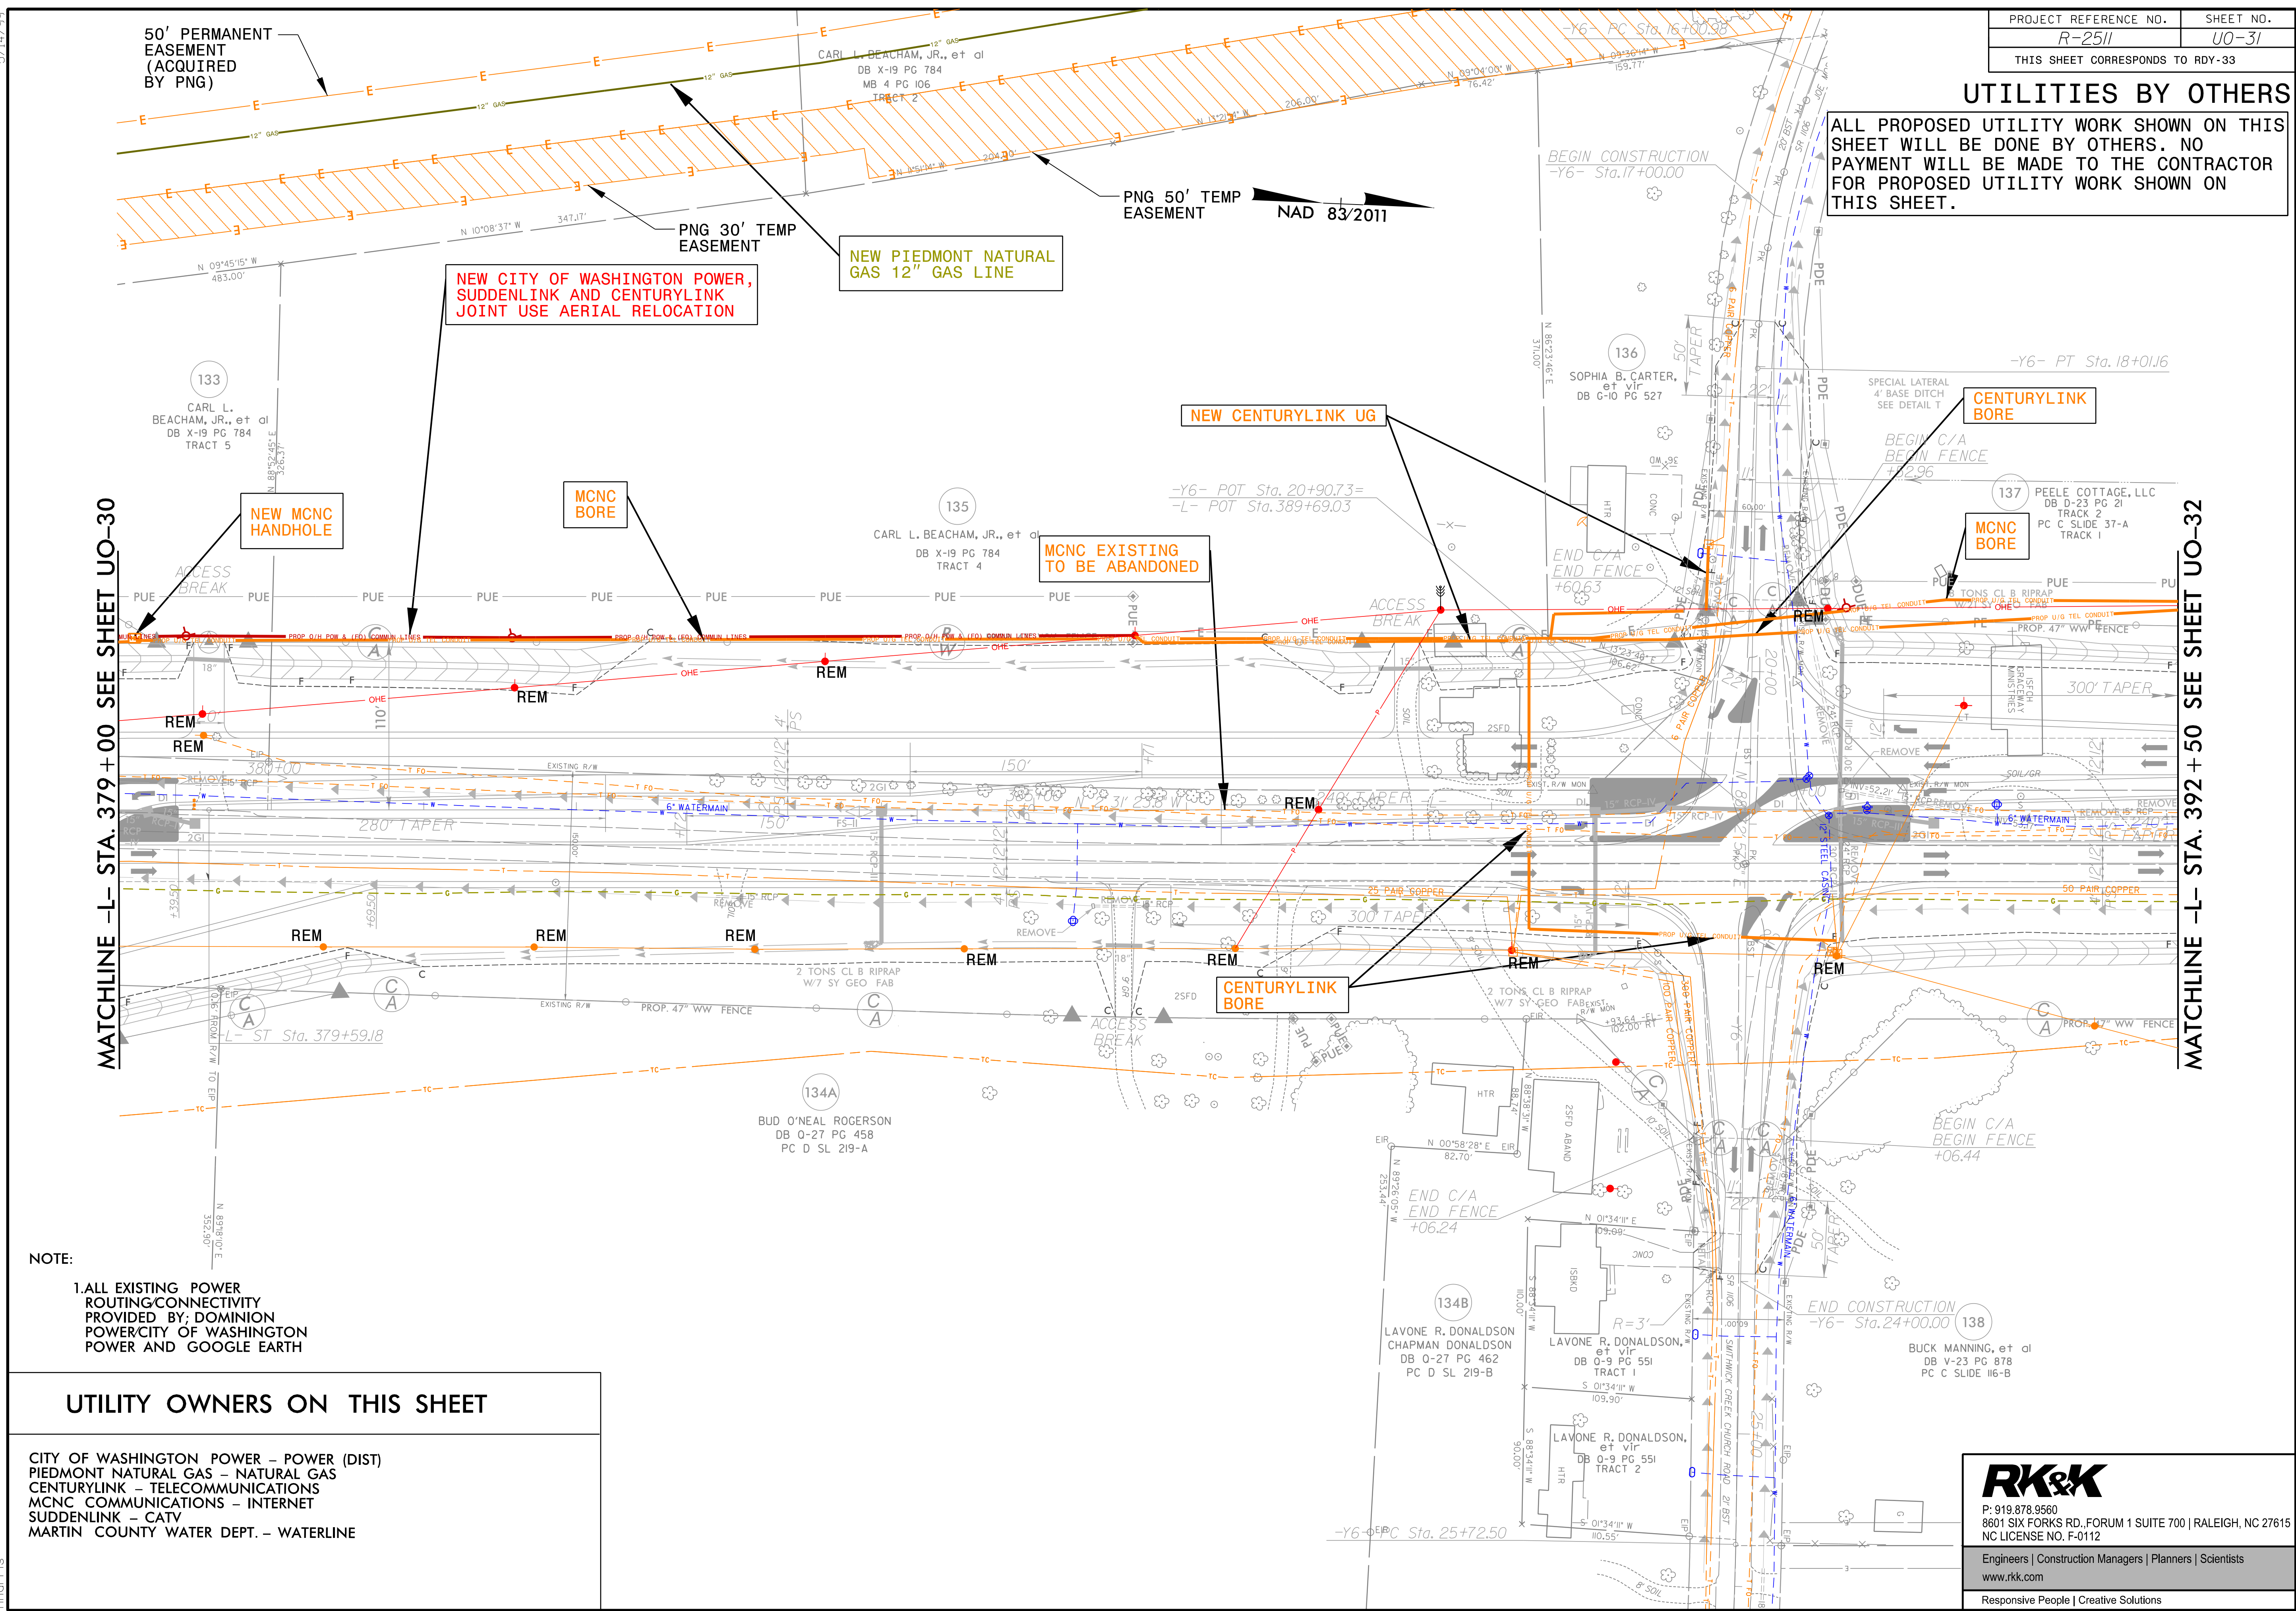

MATCHLINE -L- STA. 379 + 00 SEE SHEET UO-30

MATCHLINE -L- STA. 392 + 50 SEE SHEET UO-32

NOTE:
 1. ALL EXISTING POWER ROUTING/CONNECTIVITY PROVIDED BY; DOMINION POWER/CITY OF WASHINGTON POWER AND GOOGLE EARTH


| UTILITY OWNERS ON THIS SHEET |
|---|
| CITY OF WASHINGTON POWER - POWER (DIST) |
| PIEDMONT NATURAL GAS - NATURAL GAS |
| CENTURYLINK - TELECOMMUNICATIONS |
| MCNC COMMUNICATIONS - INTERNET |
| SUDDENLINK - CATV |
| MARTIN COUNTY WATER DEPT. - WATERLINE |

RK&K
 P: 919.878.9560
 8601 SIX FORKS RD., FORUM 1 SUITE 700 | RALEIGH, NC 27615
 NC LICENSE NO. F-0112
 Engineers | Construction Managers | Planners | Scientists
 www.rkk.com
 Responsive People | Creative Solutions

5/14/2022 R:\Projects\Engineering\UBO\Proj\2511\ut_rdy33_uo31.dgn rharris

UTILITIES BY OTHERS

ALL PROPOSED UTILITY WORK SHOWN ON THIS SHEET WILL BE DONE BY OTHERS. NO PAYMENT WILL BE MADE TO THE CONTRACTOR FOR PROPOSED UTILITY WORK SHOWN ON THIS SHEET.

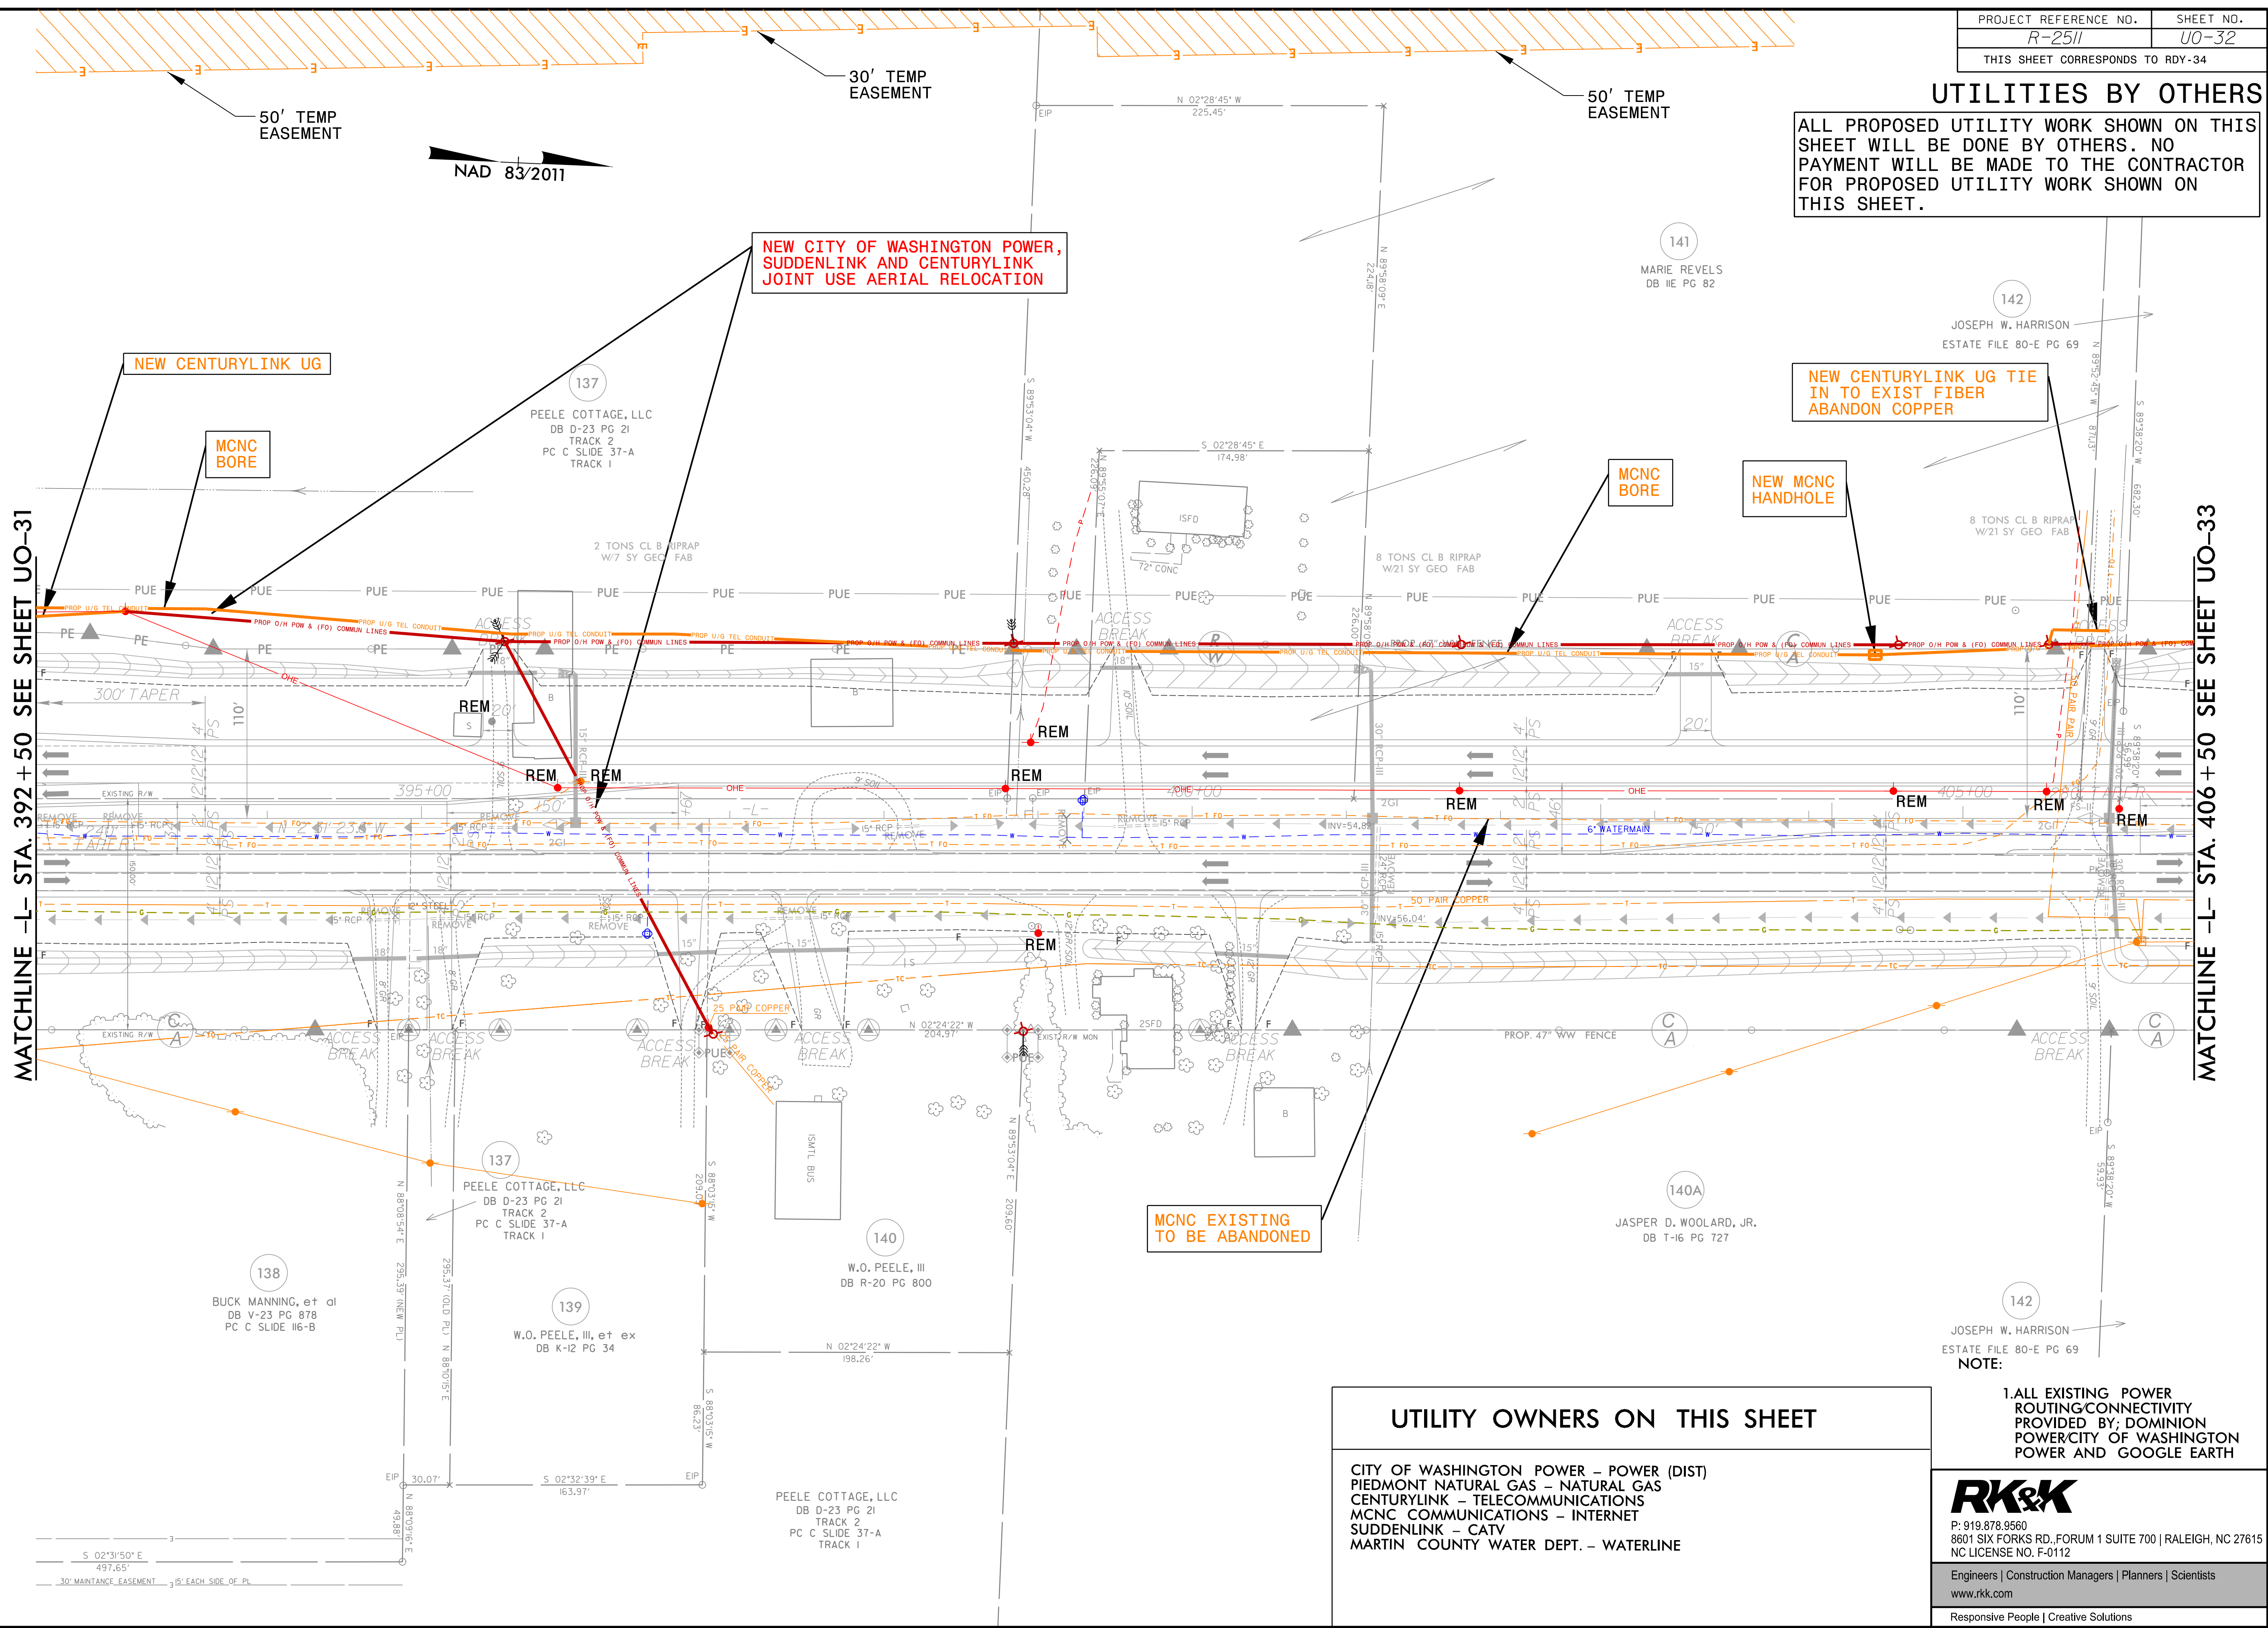

MATCHLINE -L- STA. 392 +50 SEE SHEET UO-31

MATCHLINE -L- STA. 406 +50 SEE SHEET UO-33

NEW CITY OF WASHINGTON POWER, SUDDENLINK AND CENTURYLINK JOINT USE AERIAL RELOCATION

NEW CENTURYLINK UG TIE IN TO EXIST FIBER ABANDON COPPER

MCNC EXISTING TO BE ABANDONED

| UTILITY OWNERS ON THIS SHEET | |
|---|--|
| CITY OF WASHINGTON POWER - POWER (DIST) | |
| PIEDMONT NATURAL GAS - NATURAL GAS | |
| CENTURYLINK - TELECOMMUNICATIONS | |
| MCNC COMMUNICATIONS - INTERNET | |
| SUDDENLINK - CATV | |
| MARTIN COUNTY WATER DEPT. - WATERLINE | |


1. ALL EXISTING POWER ROUTING CONNECTIVITY PROVIDED BY: DOMINION POWER/CITY OF WASHINGTON POWER AND GOOGLE EARTH

RK&K
 P: 919.878.9560
 8601 SIX FORKS RD., FORUM 1 SUITE 700 | RALEIGH, NC 27615
 NC LICENSE NO. F-0112
 Engineers | Construction Managers | Planners | Scientists
 www.rkk.com
 Responsive People | Creative Solutions

5/14/2022 1:28/2022 R:\Utilities\Engineering\U00\Pro\N\2511\ut_rdy34_U032.dgn

UTILITIES BY OTHERS

ALL PROPOSED UTILITY WORK SHOWN ON THIS SHEET WILL BE DONE BY OTHERS. NO PAYMENT WILL BE MADE TO THE CONTRACTOR FOR PROPOSED UTILITY WORK SHOWN ON THIS SHEET.

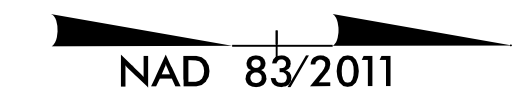


NEW CITY OF WASHINGTON POWER, SUDDENLINK AND CENTURYLINK JOINT USE AERIAL RELOCATION

MCNC BORE

MCNC BORE

MATCHLINE -L- STA. 406 + 50 SEE SHEET UO-32

MATCHLINE -L- STA. 419 + 00 SEE SHEET UO-34

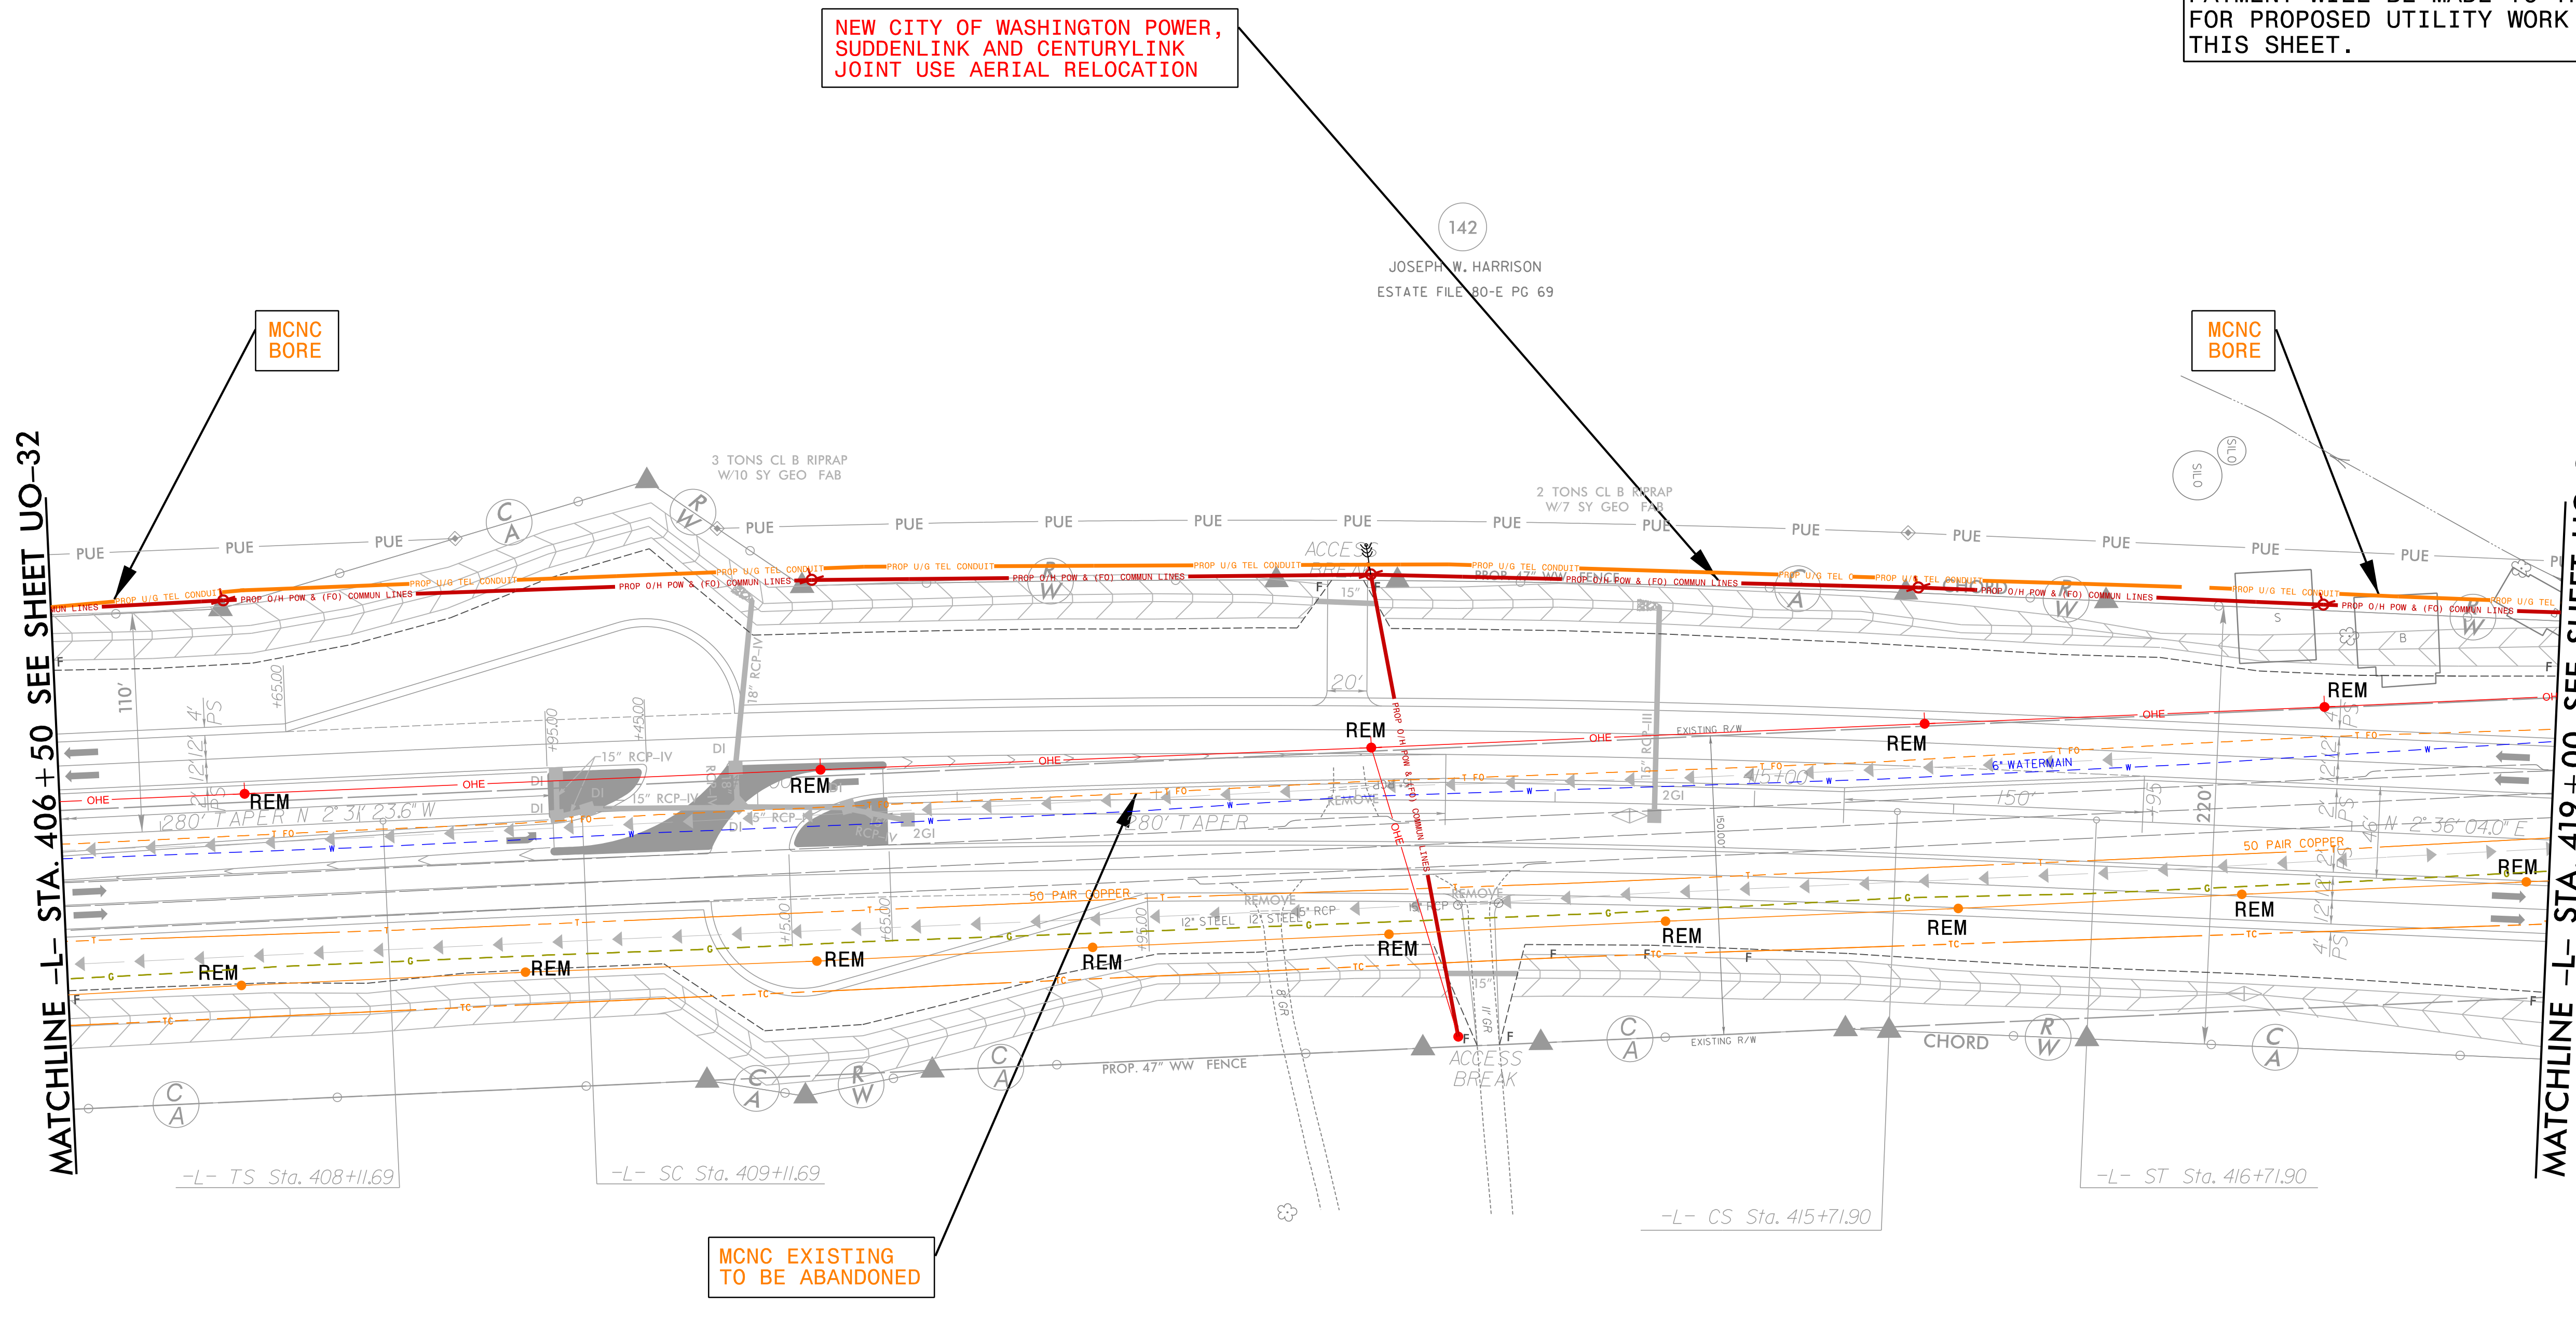

MCNC EXISTING TO BE ABANDONED

NOTE:
1. ALL EXISTING POWER ROUTING/CONNECTIVITY PROVIDED BY: DOMINION POWER/CITY OF WASHINGTON POWER AND GOOGLE EARTH

UTILITY OWNERS ON THIS SHEET

CITY OF WASHINGTON POWER – POWER (DIST)
CENTURYLINK – TELECOMMUNICATIONS
MCNC COMMUNICATIONS – INTERNET
SUDDENLINK – CATV
MARTIN COUNTY WATER DEPT. – WATERLINE


RK&K
P: 919.878.9560
8601 SIX FORKS RD., FORUM 1 SUITE 700 | RALEIGH, NC 27615
NC LICENSE NO. F-0112

Engineers | Construction Managers | Planners | Scientists
www.rkk.com
Responsive People | Creative Solutions

5/14/2022 R:\U033\Files\Engineering\UB0\Proj\2511\uf_rdy35_u033.dgn rharris

UTILITIES BY OTHERS

ALL PROPOSED UTILITY WORK SHOWN ON THIS SHEET WILL BE DONE BY OTHERS. NO PAYMENT WILL BE MADE TO THE CONTRACTOR FOR PROPOSED UTILITY WORK SHOWN ON THIS SHEET.

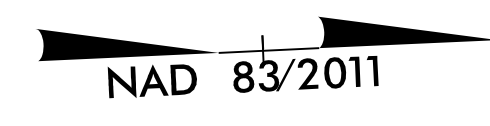

NEW CITY OF WASHINGTON POWER, SUDDENLINK AND CENTURYLINK JOINT USE AERIAL RELOCATION


NEW MCNC HANDHOLE

MCNC BORE

MCNC EXISTING TO BE ABANDONED

MATCHLINE -L- STA. 419 + 00 SEE SHEET UO-33

MATCHLINE -L- STA. 432 + 00 SEE SHEET UO-35

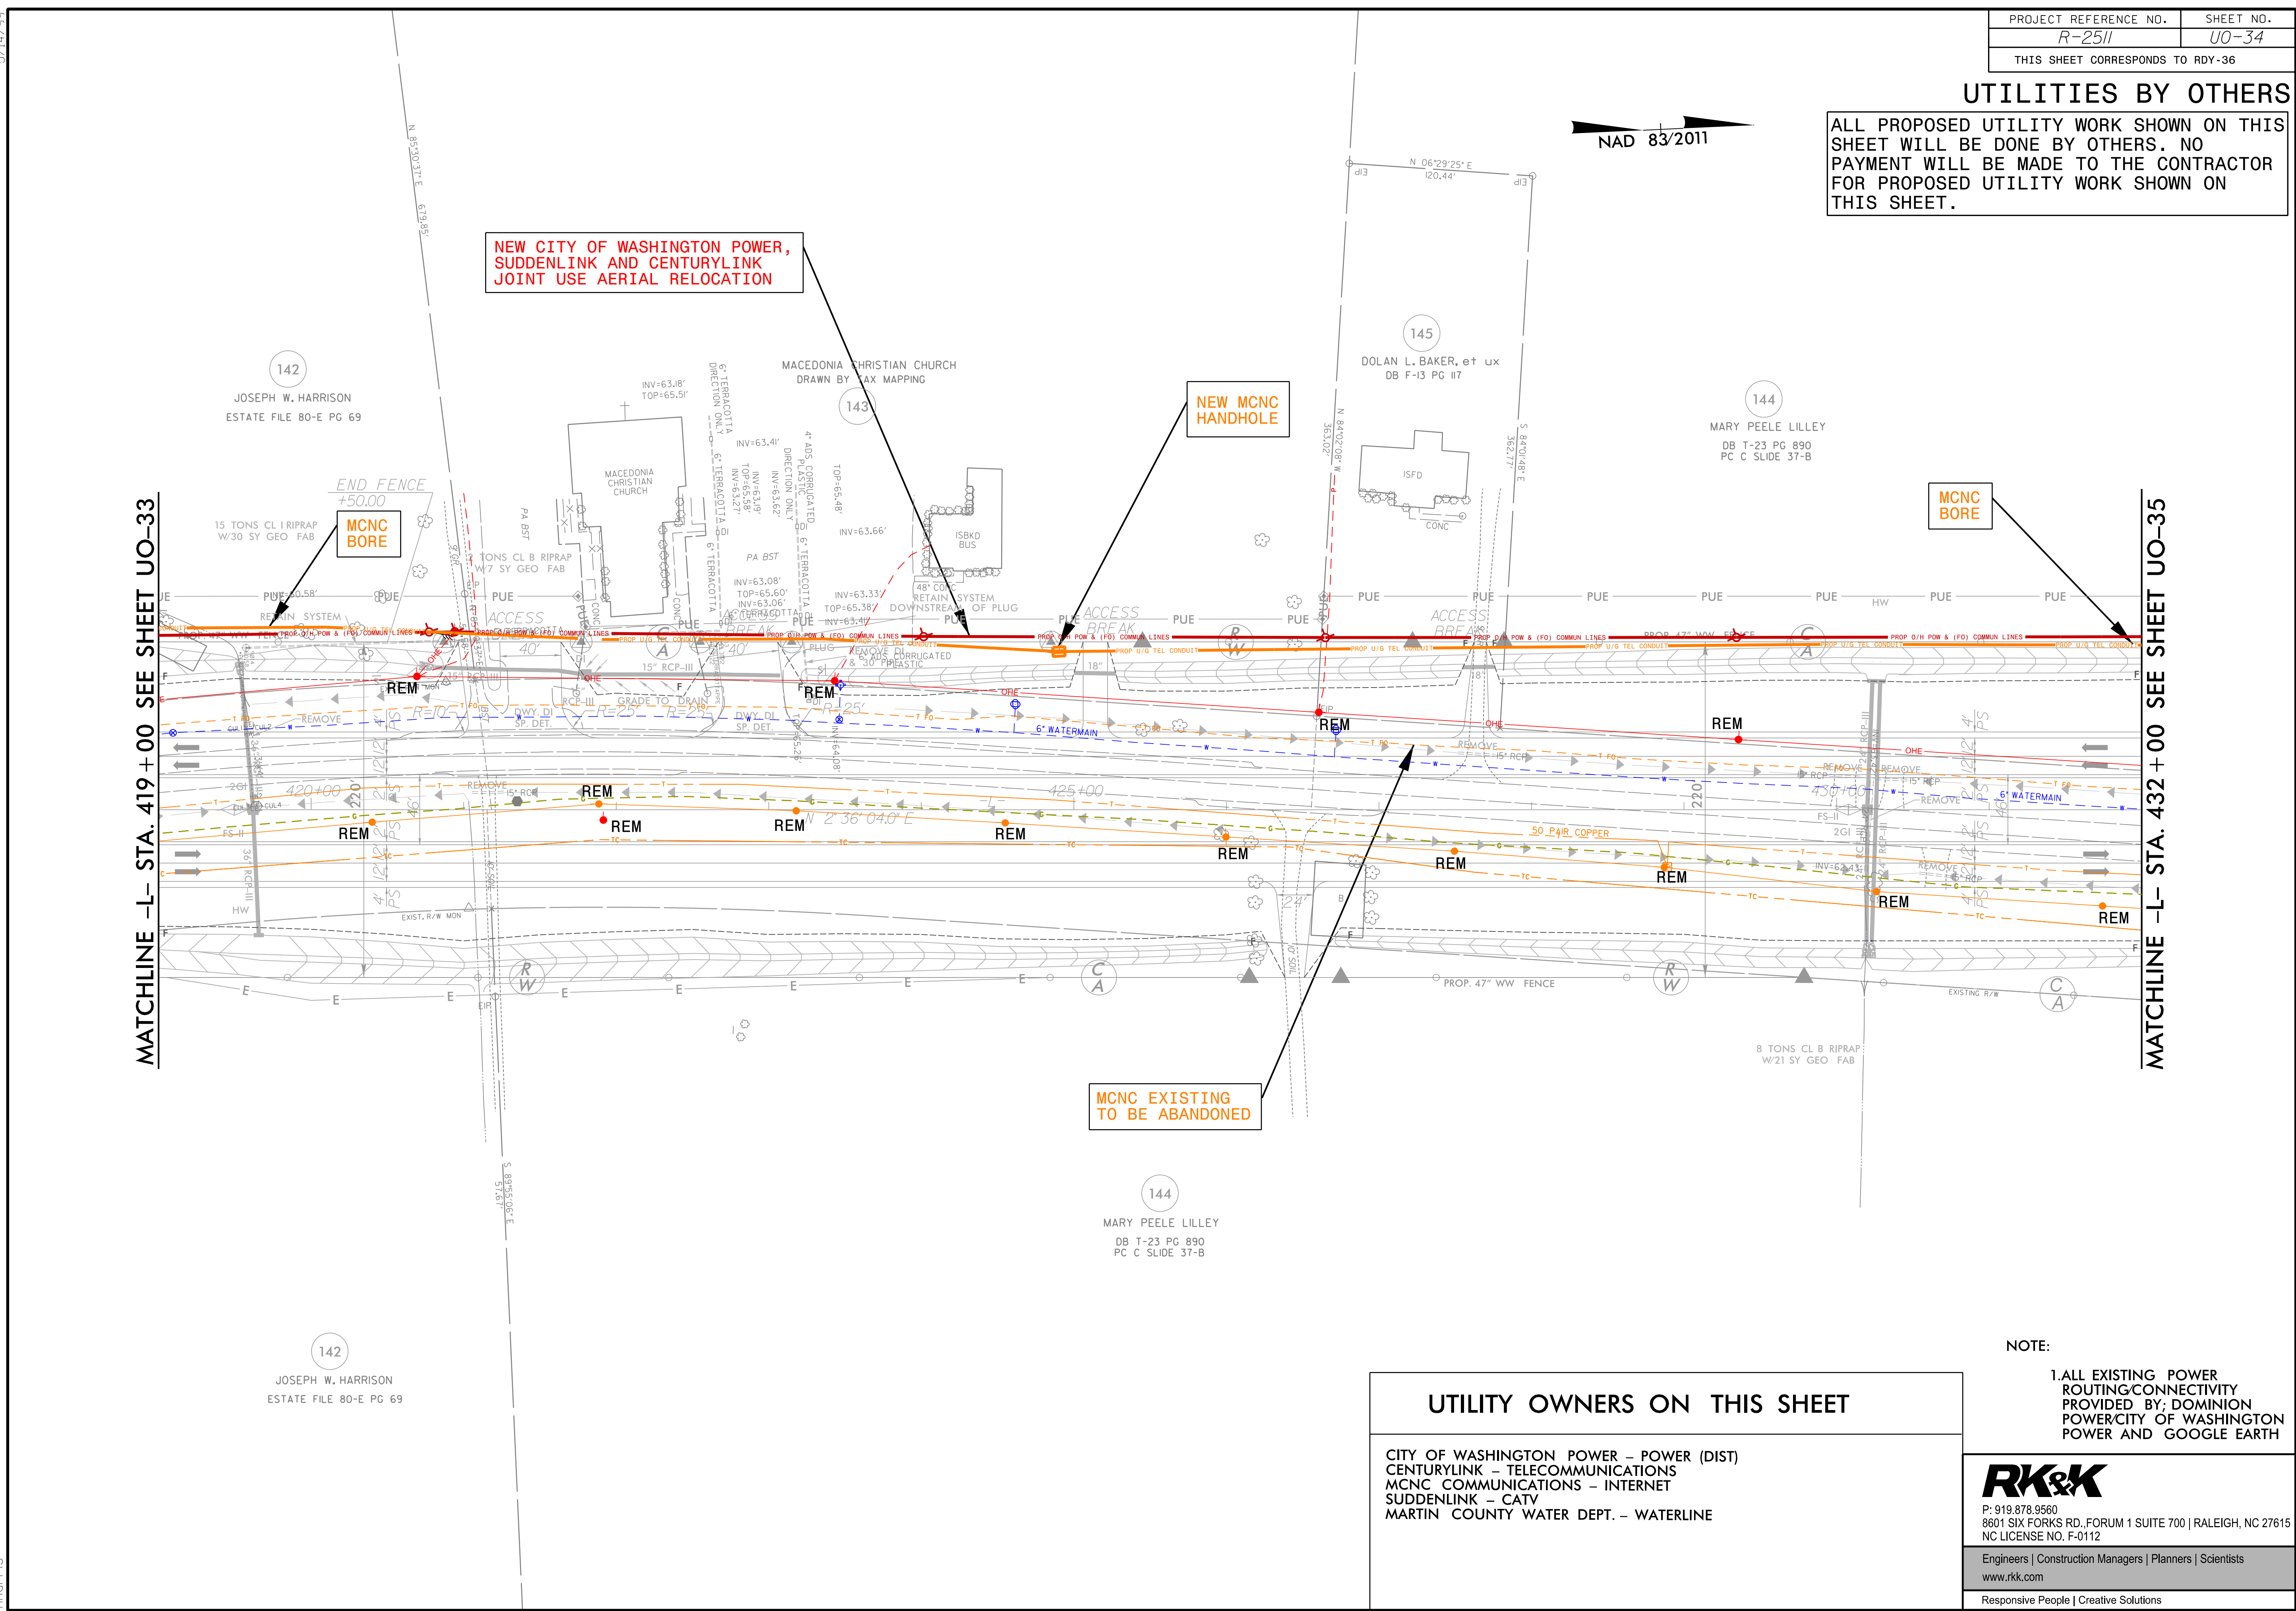

NOTE:
1. ALL EXISTING POWER ROUTING/CONNECTIVITY PROVIDED BY: DOMINION POWER/CITY OF WASHINGTON POWER AND GOOGLE EARTH

UTILITY OWNERS ON THIS SHEET

CITY OF WASHINGTON POWER - POWER (DIST)
CENTURYLINK - TELECOMMUNICATIONS
MCNC COMMUNICATIONS - INTERNET
SUDDENLINK - CATV
MARTIN COUNTY WATER DEPT. - WATERLINE


RK&K
P: 919.878.9560
8601 SIX FORKS RD., FORUM 1 SUITE 700 | RALEIGH, NC 27615
NC LICENSE NO. F-0112

Engineers | Construction Managers | Planners | Scientists
www.rkk.com
Responsive People | Creative Solutions

5/14/2022 R:\UtiFiles\Engineering\UB0\Proj\2511\ut_rdy36_u034.dgn rharris

UTILITIES BY OTHERS


ALL PROPOSED UTILITY WORK SHOWN ON THIS SHEET WILL BE DONE BY OTHERS. NO PAYMENT WILL BE MADE TO THE CONTRACTOR FOR PROPOSED UTILITY WORK SHOWN ON THIS SHEET.

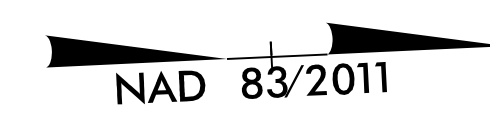

NEW CITY OF WASHINGTON POWER, SUDDENLINK AND CENTURYLINK JOINT USE AERIAL RELOCATION

MATCHLINE -L- STA. 432+00 SEE SHEET UO-34

MATCHLINE -L- STA. 445+00 SEE SHEET UO-36

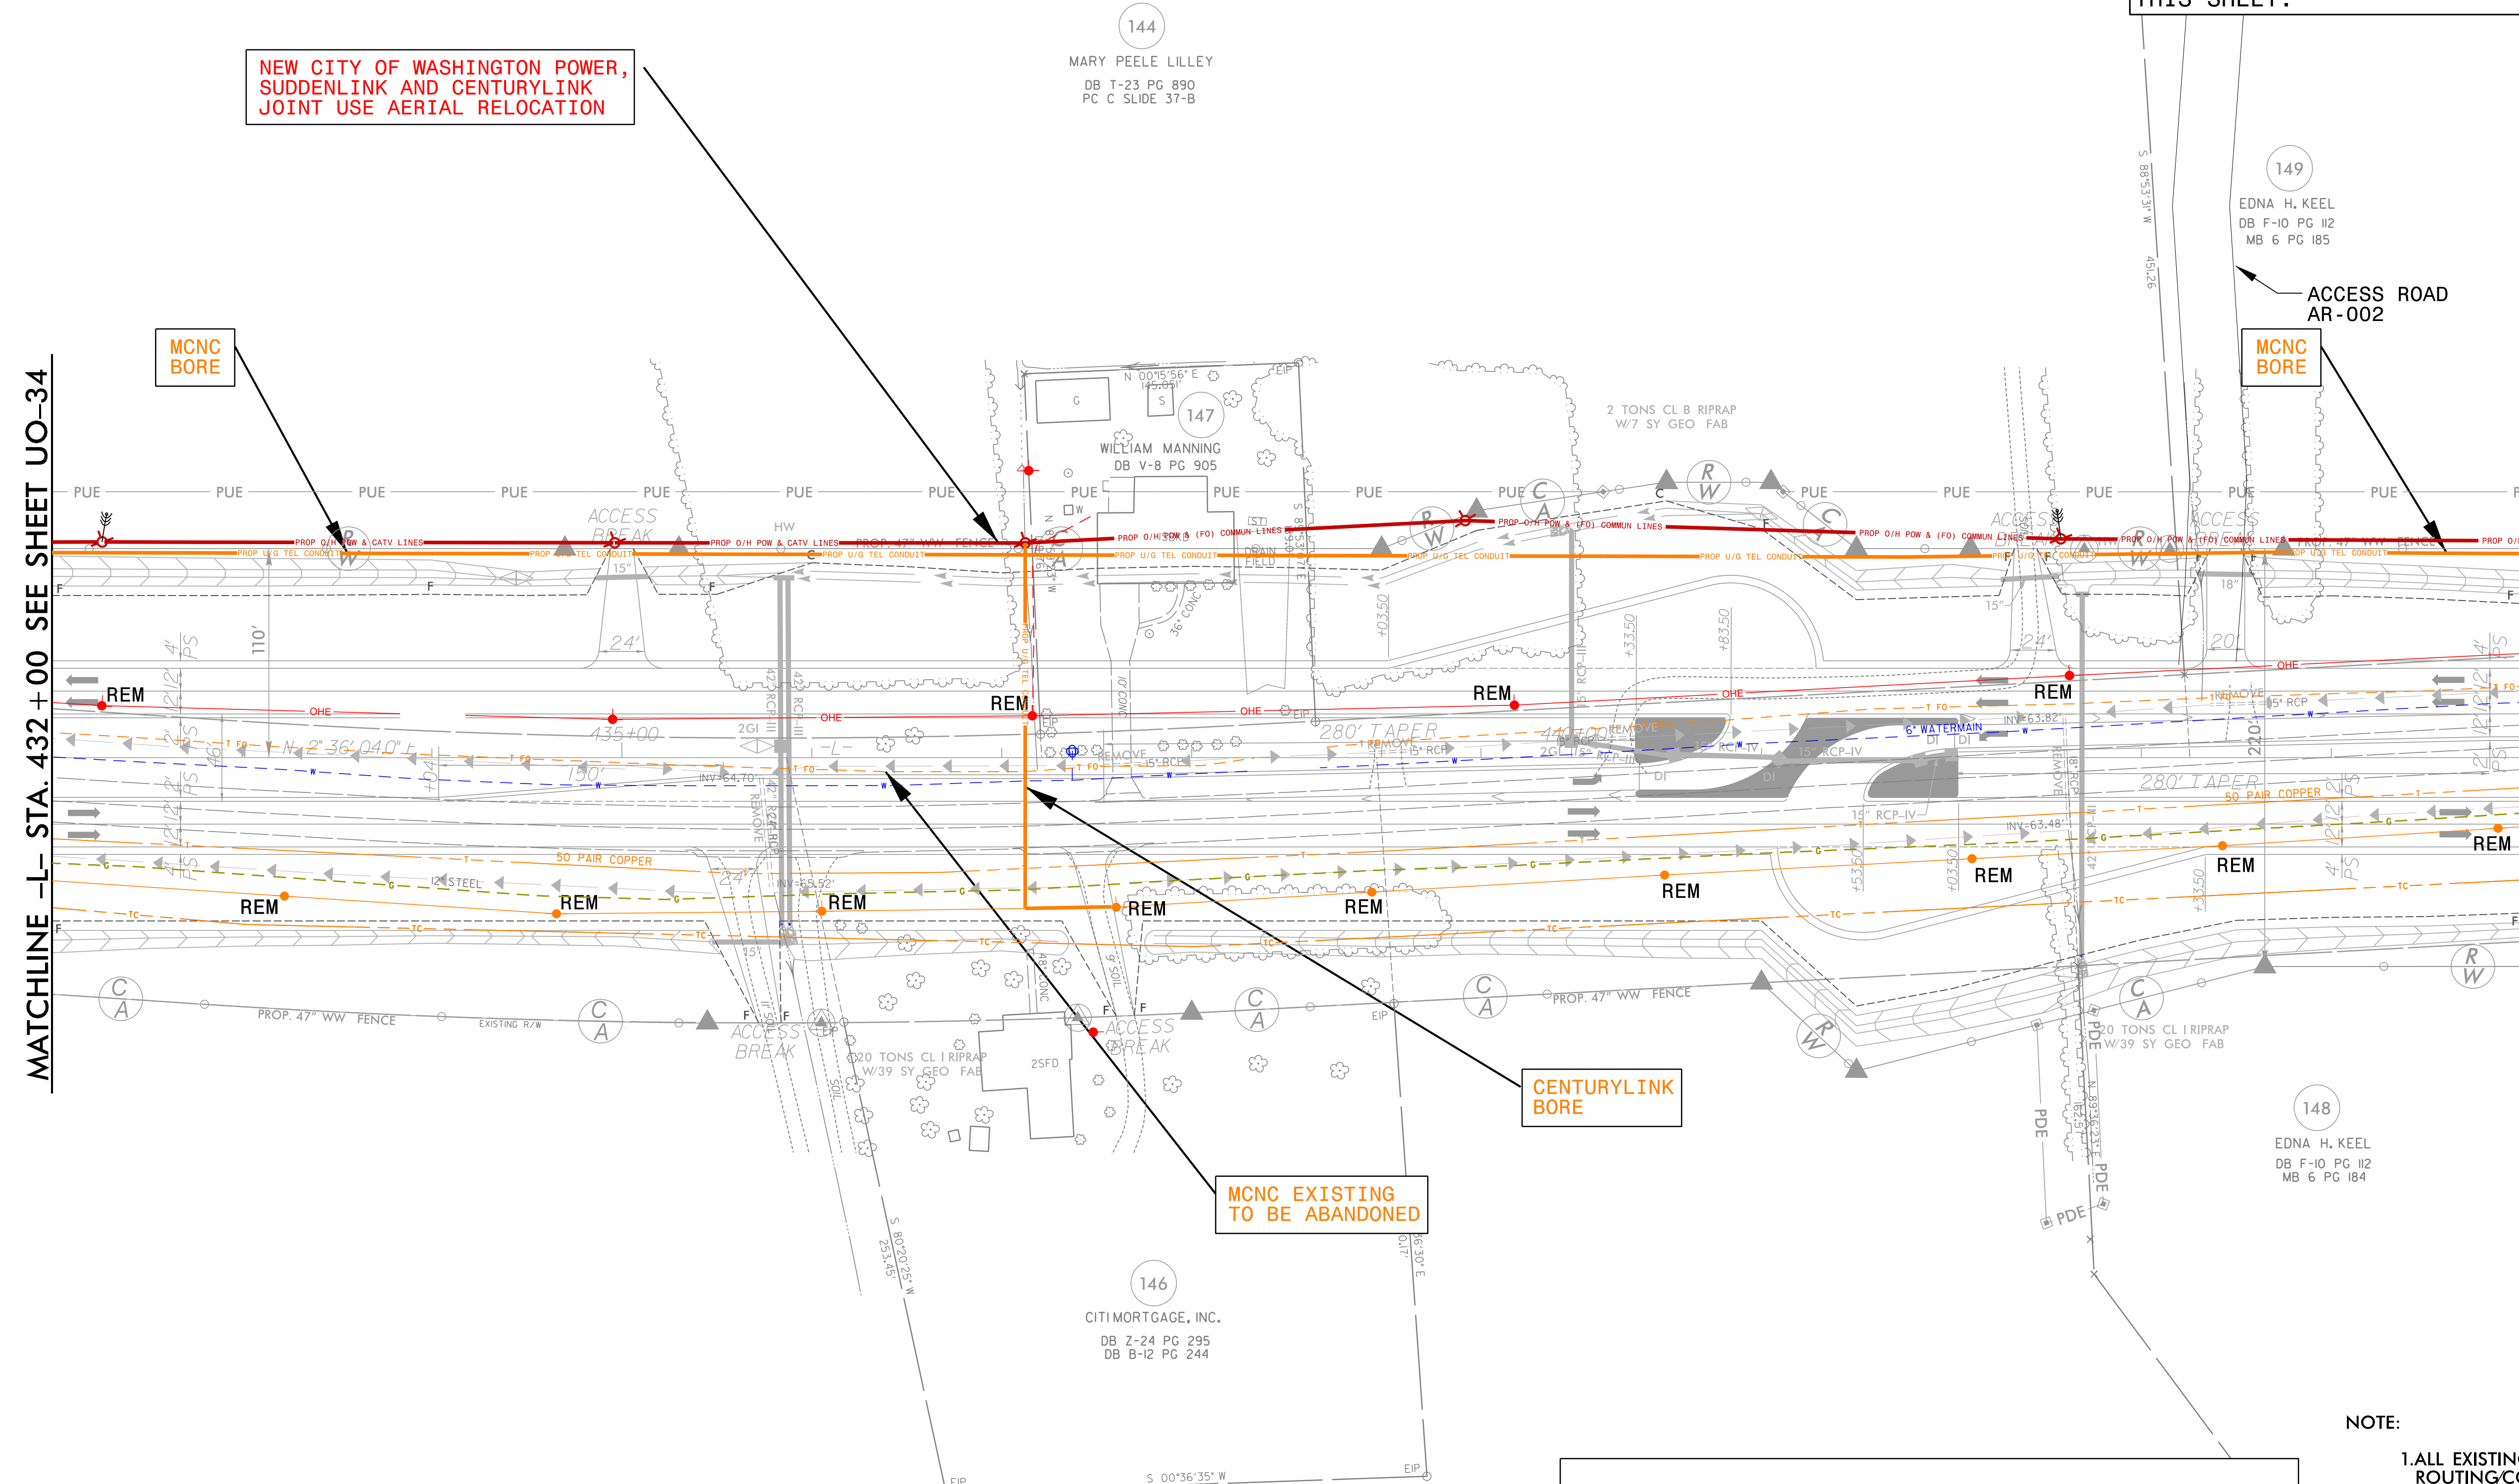

MCNC BORE

MCNC BORE

CENTURYLINK BORE

MCNC EXISTING TO BE ABANDONED

| UTILITY OWNERS ON THIS SHEET |
|---|
| CITY OF WASHINGTON POWER - POWER (DIST) |
| CENTURYLINK - TELECOMMUNICATIONS |
| MCNC COMMUNICATIONS - INTERNET |
| SUDDENLINK - CATV |
| MARTIN COUNTY WATER DEPT. - WATERLINE |


NOTE:
1. ALL EXISTING POWER ROUTING/CONNECTIVITY PROVIDED BY: DOMINION POWER/CITY OF WASHINGTON POWER AND GOOGLE EARTH

RK&K
 P: 919.878.9560
 8601 SIX FORKS RD., FORUM 1 SUITE 700 | RALEIGH, NC 27615
 NC LICENSE NO. F-0112
 Engineers | Construction Managers | Planners | Scientists
 www.rkk.com
 Responsive People | Creative Solutions

5/14/2022
 R:\Users\jffrees\Engineering\UB0\Proj\2511\ut_rdy37_UO35.dgn
 jffrees


UTILITIES BY OTHERS

ALL PROPOSED UTILITY WORK SHOWN ON THIS SHEET WILL BE DONE BY OTHERS. NO PAYMENT WILL BE MADE TO THE CONTRACTOR FOR PROPOSED UTILITY WORK SHOWN ON THIS SHEET.

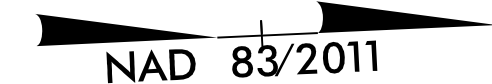

MATCHLINE -L- STA. 445 + 00 SEE SHEET UO-35

MATCHLINE -L- STA. 458 + 00 SEE SHEET UO-37

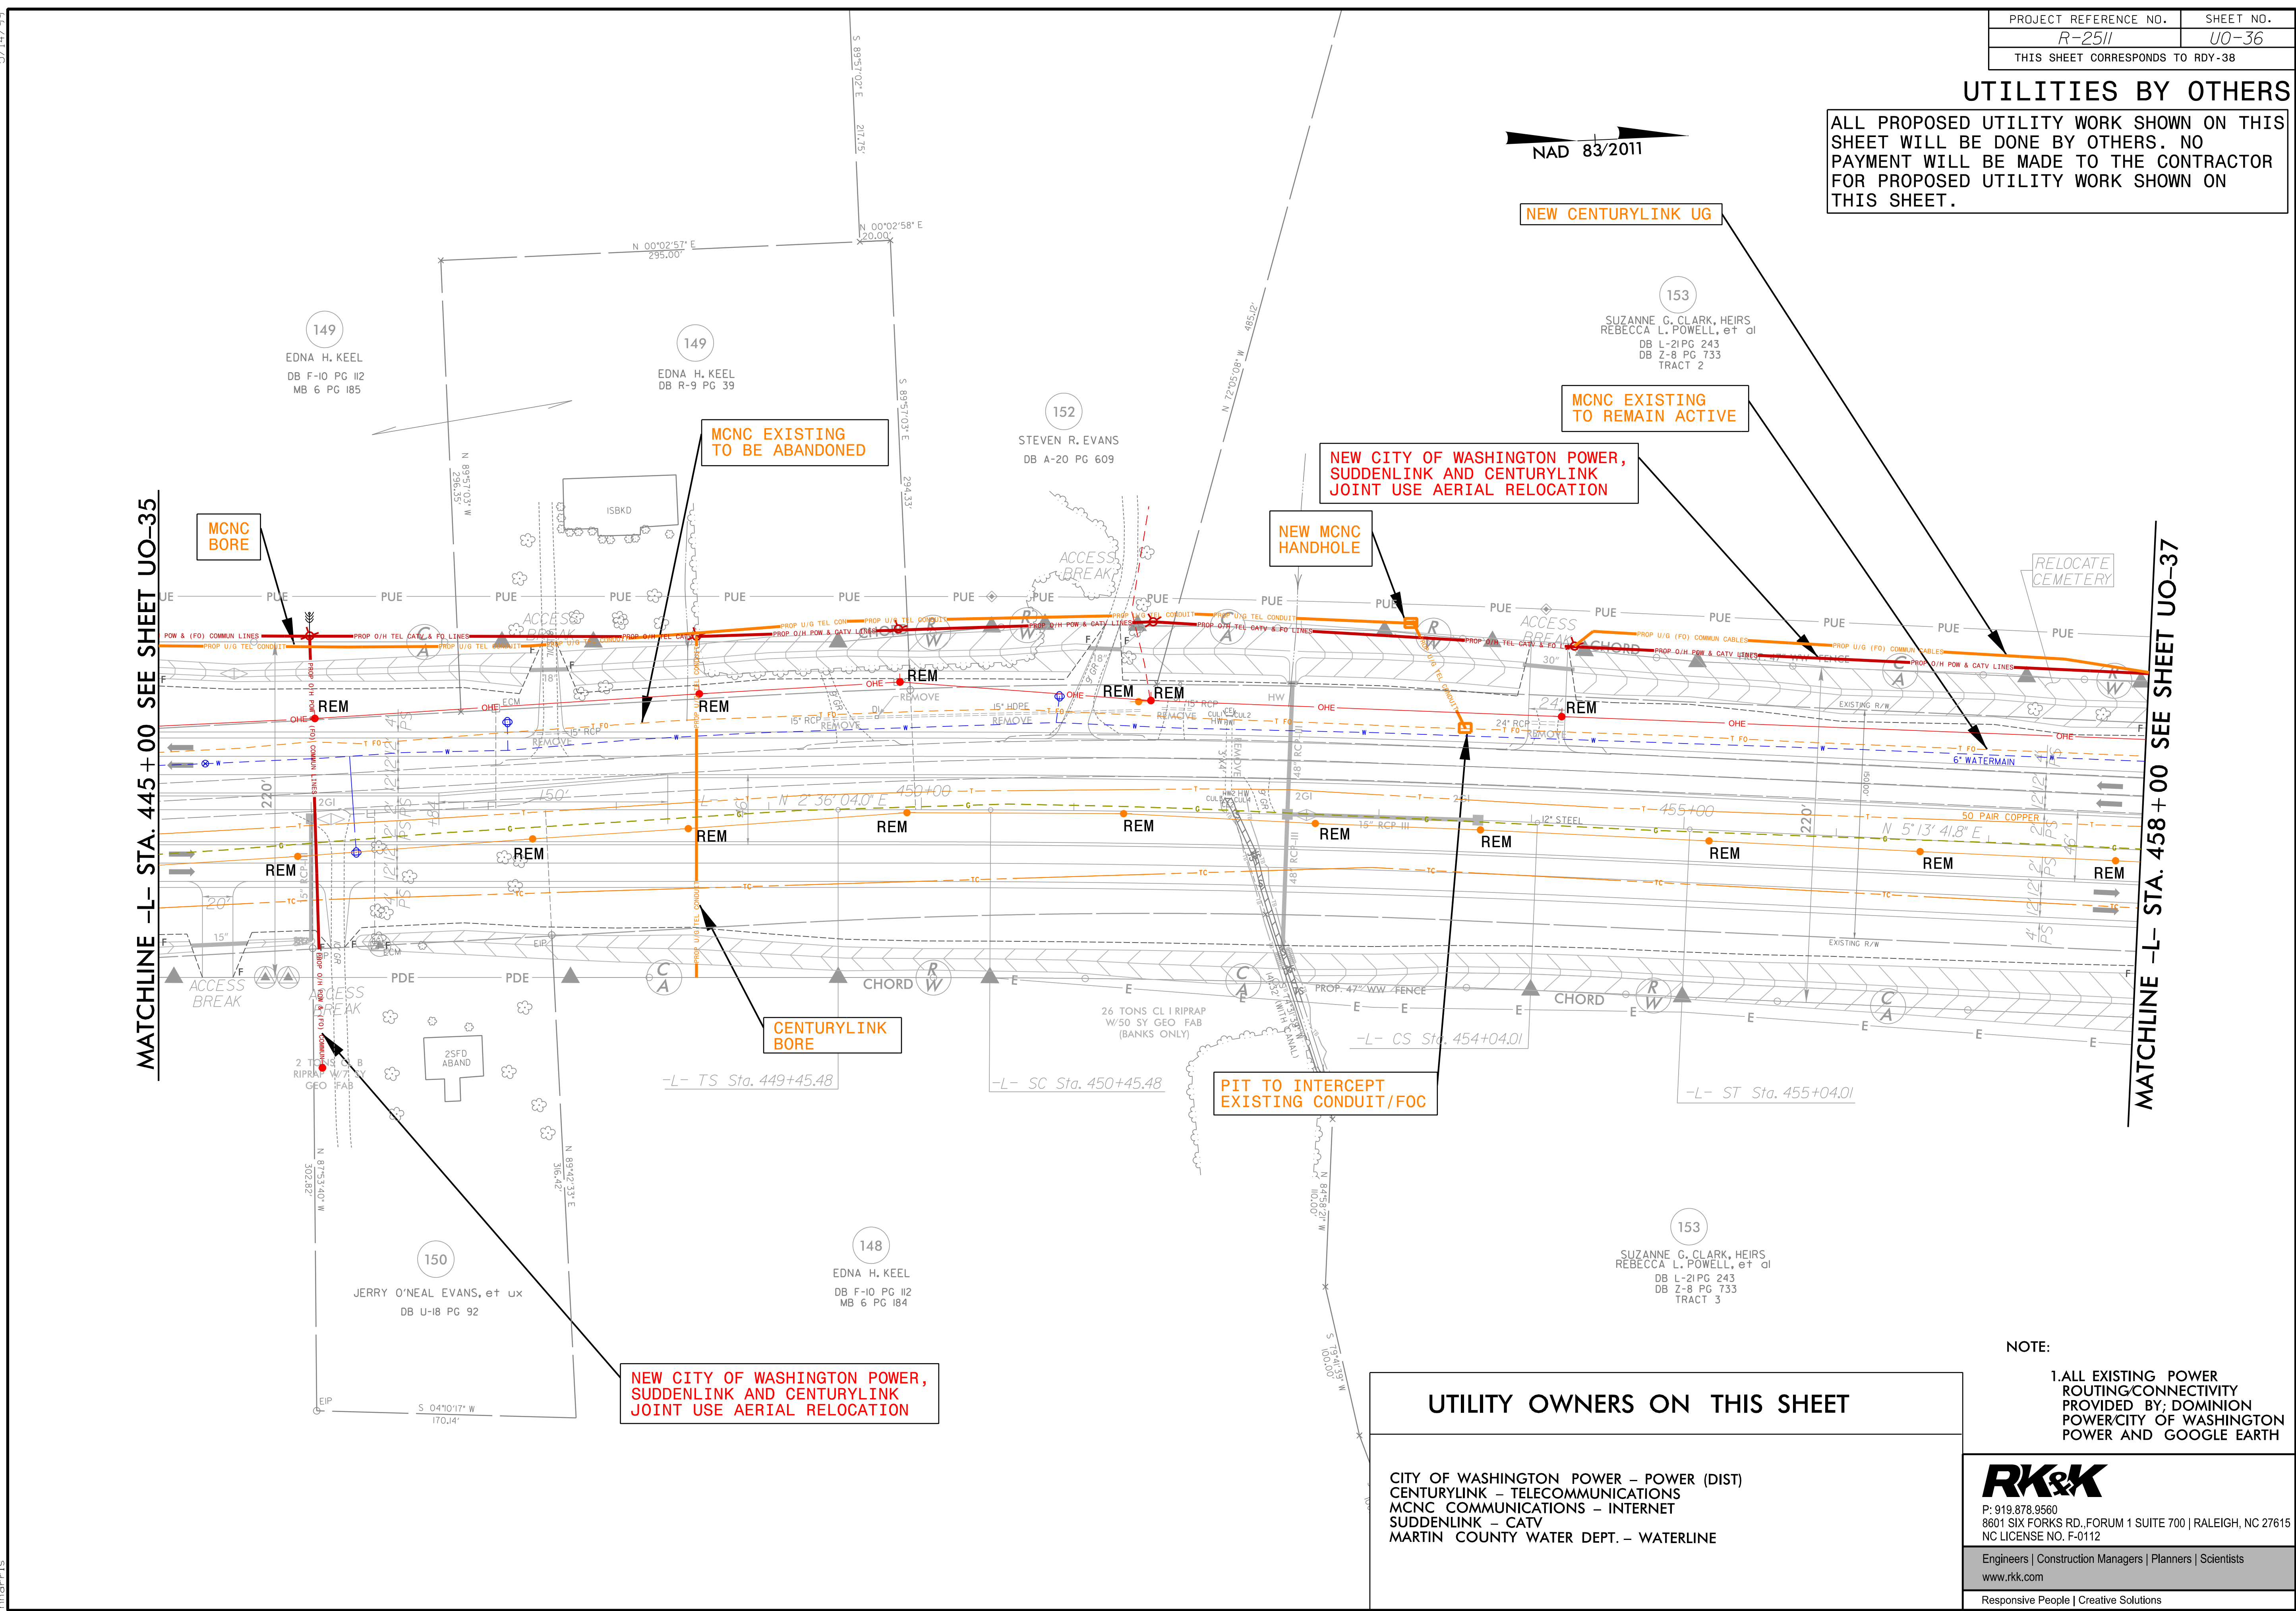

NEW CENTURYLINK UG

MCNC EXISTING TO REMAIN ACTIVE

NEW CITY OF WASHINGTON POWER, SUDDENLINK AND CENTURYLINK JOINT USE AERIAL RELOCATION

NEW MCNC HANDHOLE

MCNC EXISTING TO BE ABANDONED

CENTURYLINK BORE

PIT TO INTERCEPT EXISTING CONDUIT/FOC

NEW CITY OF WASHINGTON POWER, SUDDENLINK AND CENTURYLINK JOINT USE AERIAL RELOCATION

UTILITY OWNERS ON THIS SHEET

CITY OF WASHINGTON POWER - POWER (DIST)
 CENTURYLINK - TELECOMMUNICATIONS
 MCNC COMMUNICATIONS - INTERNET
 SUDDENLINK - CATV
 MARTIN COUNTY WATER DEPT. - WATERLINE

NOTE:
 1. ALL EXISTING POWER ROUTING/CONNECTIVITY PROVIDED BY; DOMINION POWER/CITY OF WASHINGTON POWER AND GOOGLE EARTH





P: 919.878.9560
 8601 SIX FORKS RD., FORUM 1 SUITE 700 | RALEIGH, NC 27615
 NC LICENSE NO. F-0112

Engineers | Construction Managers | Planners | Scientists
 www.rkk.com
 Responsive People | Creative Solutions

5/14/2022 1:28:20 PM \\Engineering\UB00\Proj\N-2511\ut_rdy38_U036.dgn

UTILITIES BY OTHERS

ALL PROPOSED UTILITY WORK SHOWN ON THIS SHEET WILL BE DONE BY OTHERS. NO PAYMENT WILL BE MADE TO THE CONTRACTOR FOR PROPOSED UTILITY WORK SHOWN ON THIS SHEET.

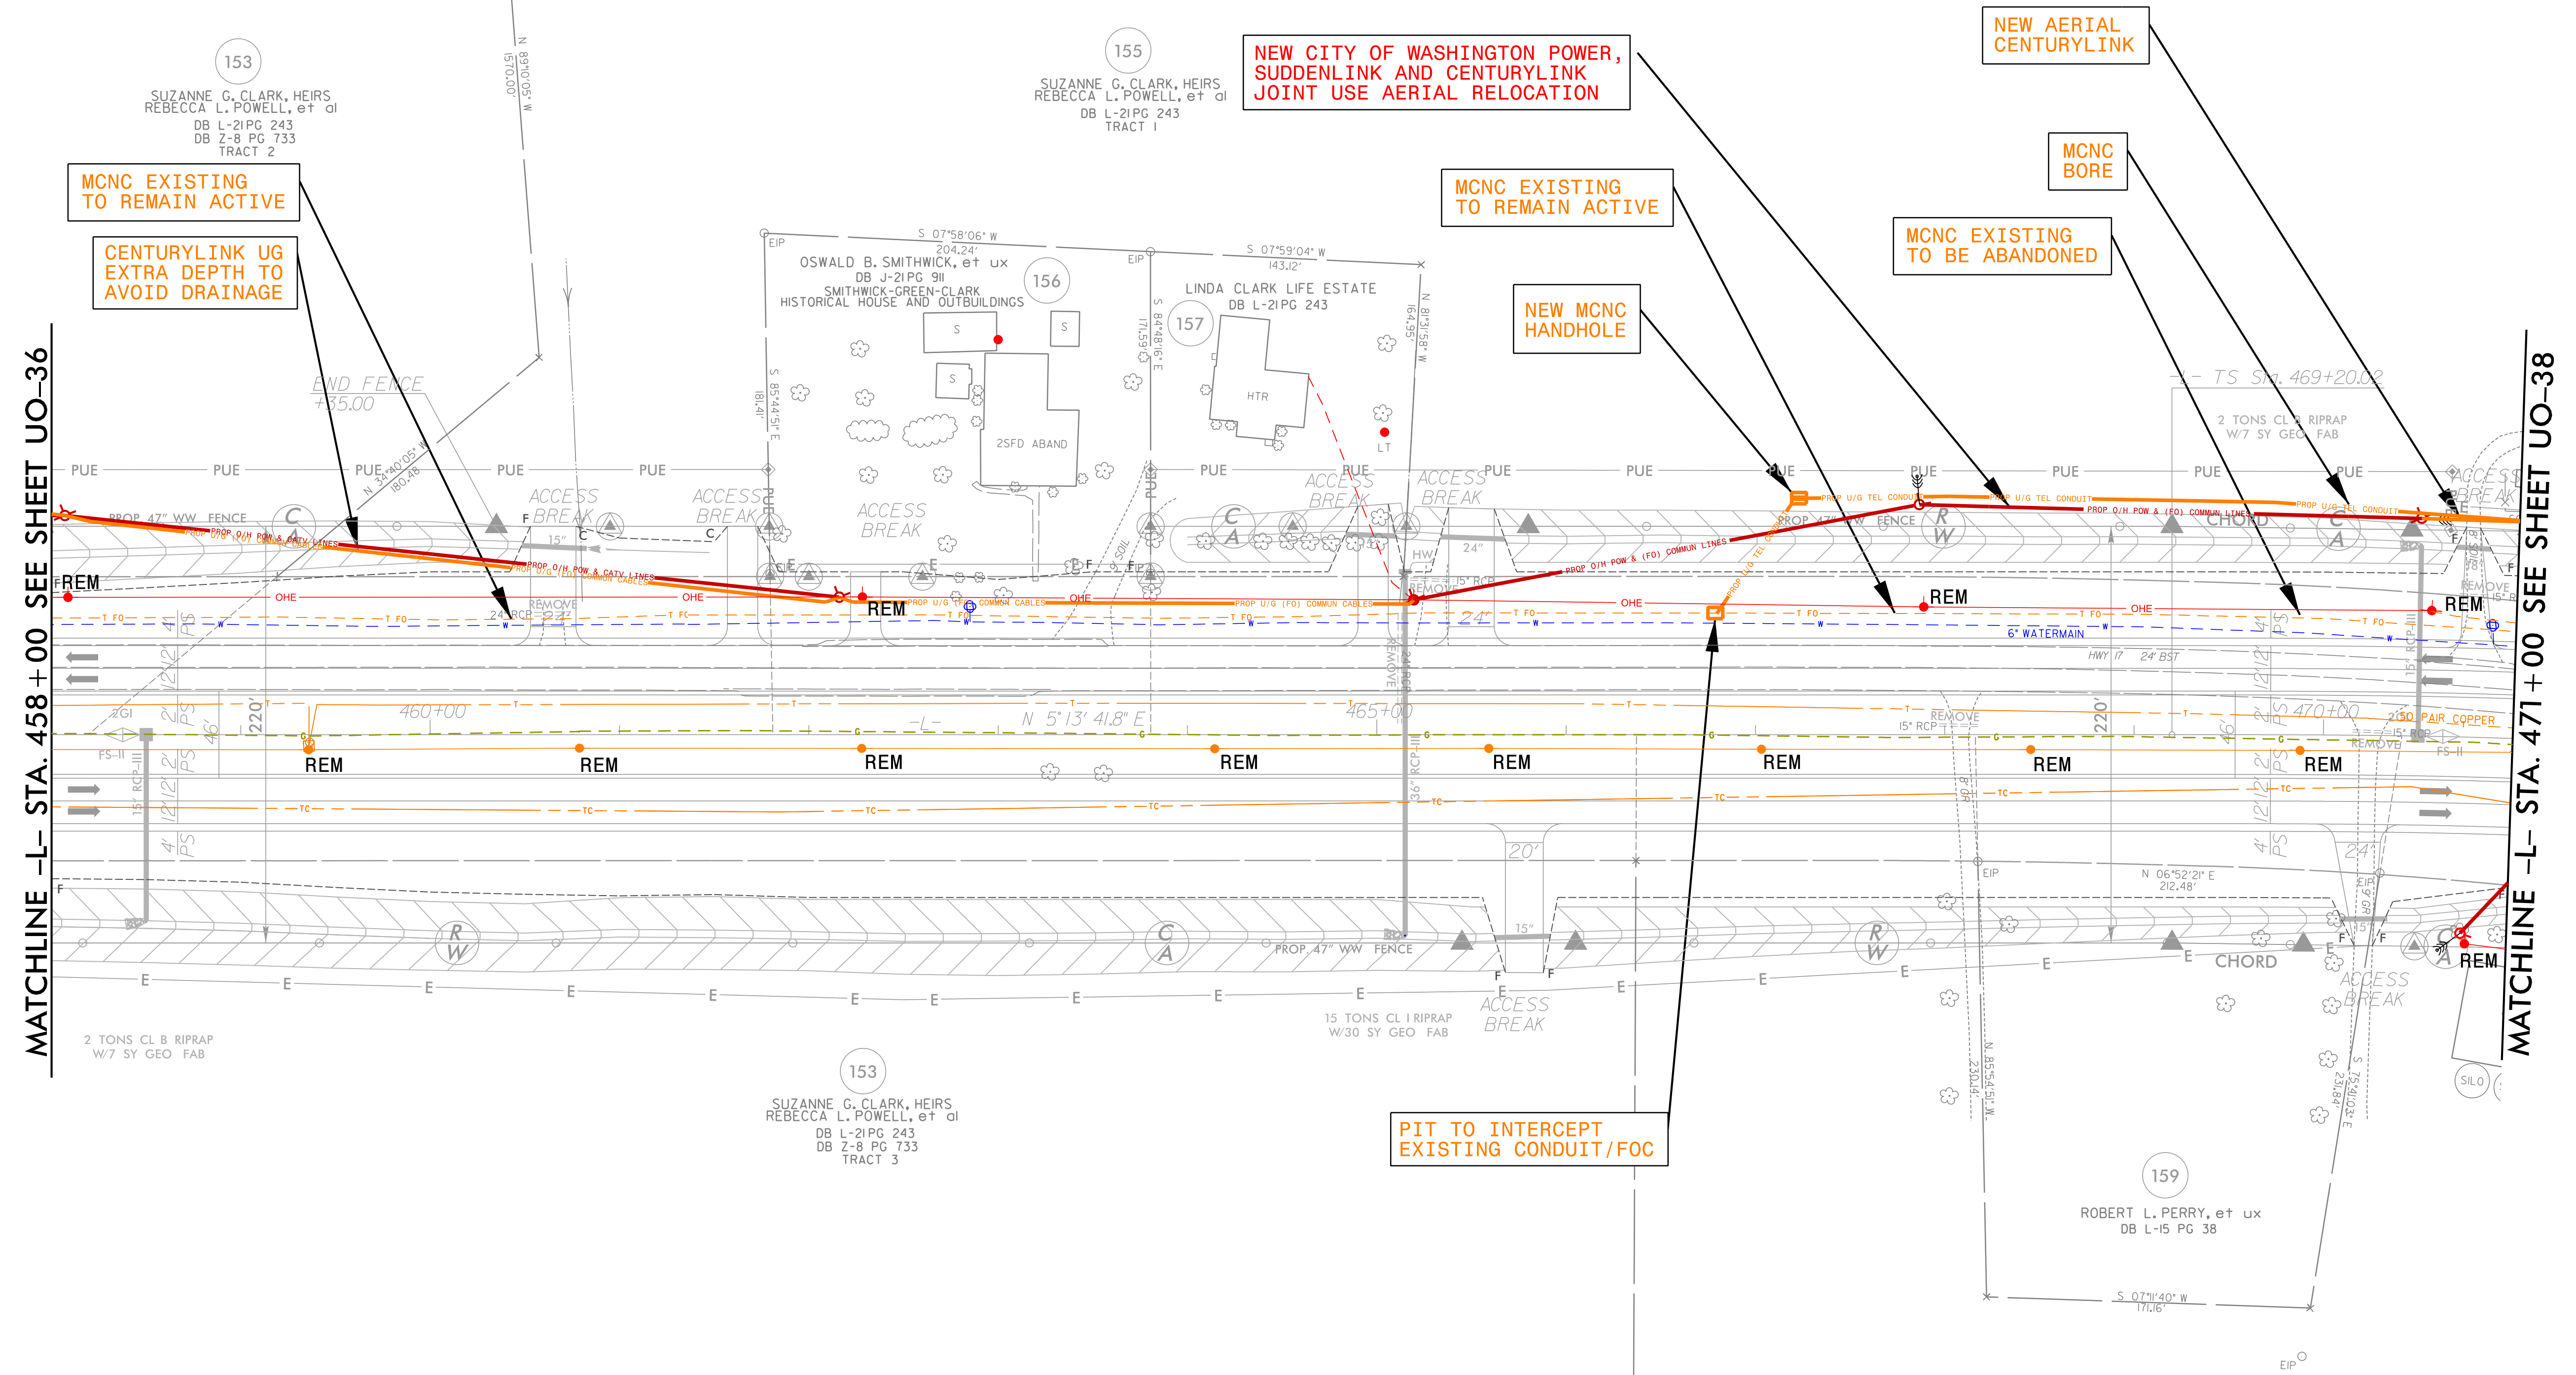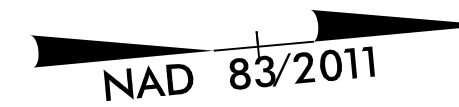

MATCHLINE -L- STA. 458+00 SEE SHEET UO-36

MATCHLINE -L- STA. 471+00 SEE SHEET UO-38

UTILITY OWNERS ON THIS SHEET

CITY OF WASHINGTON POWER - POWER (DIST)
 CENTURYLINK - TELECOMMUNICATIONS
 MCNC COMMUNICATIONS - INTERNET
 SUDDENLINK - CATV
 MARTIN COUNTY WATER DEPT. - WATERLINE

NOTE:
 1. ALL EXISTING POWER ROUTING/CONNECTIVITY PROVIDED BY: DOMINION POWER/CITY OF WASHINGTON POWER AND GOOGLE EARTH

P: 919.878.9560
 8601 SIX FORKS RD., FORUM 1 SUITE 700 | RALEIGH, NC 27615
 NC LICENSE NO. F-0112


Engineers | Construction Managers | Planners | Scientists
 www.rkk.com

Responsive People | Creative Solutions

5/14/2022 R:\Users\freea\Engineering\UBO\Proj\2511\ut_rdy39_uo37.dgn

UTILITIES BY OTHERS

ALL PROPOSED UTILITY WORK SHOWN ON THIS SHEET WILL BE DONE BY OTHERS. NO PAYMENT WILL BE MADE TO THE CONTRACTOR FOR PROPOSED UTILITY WORK SHOWN ON THIS SHEET.

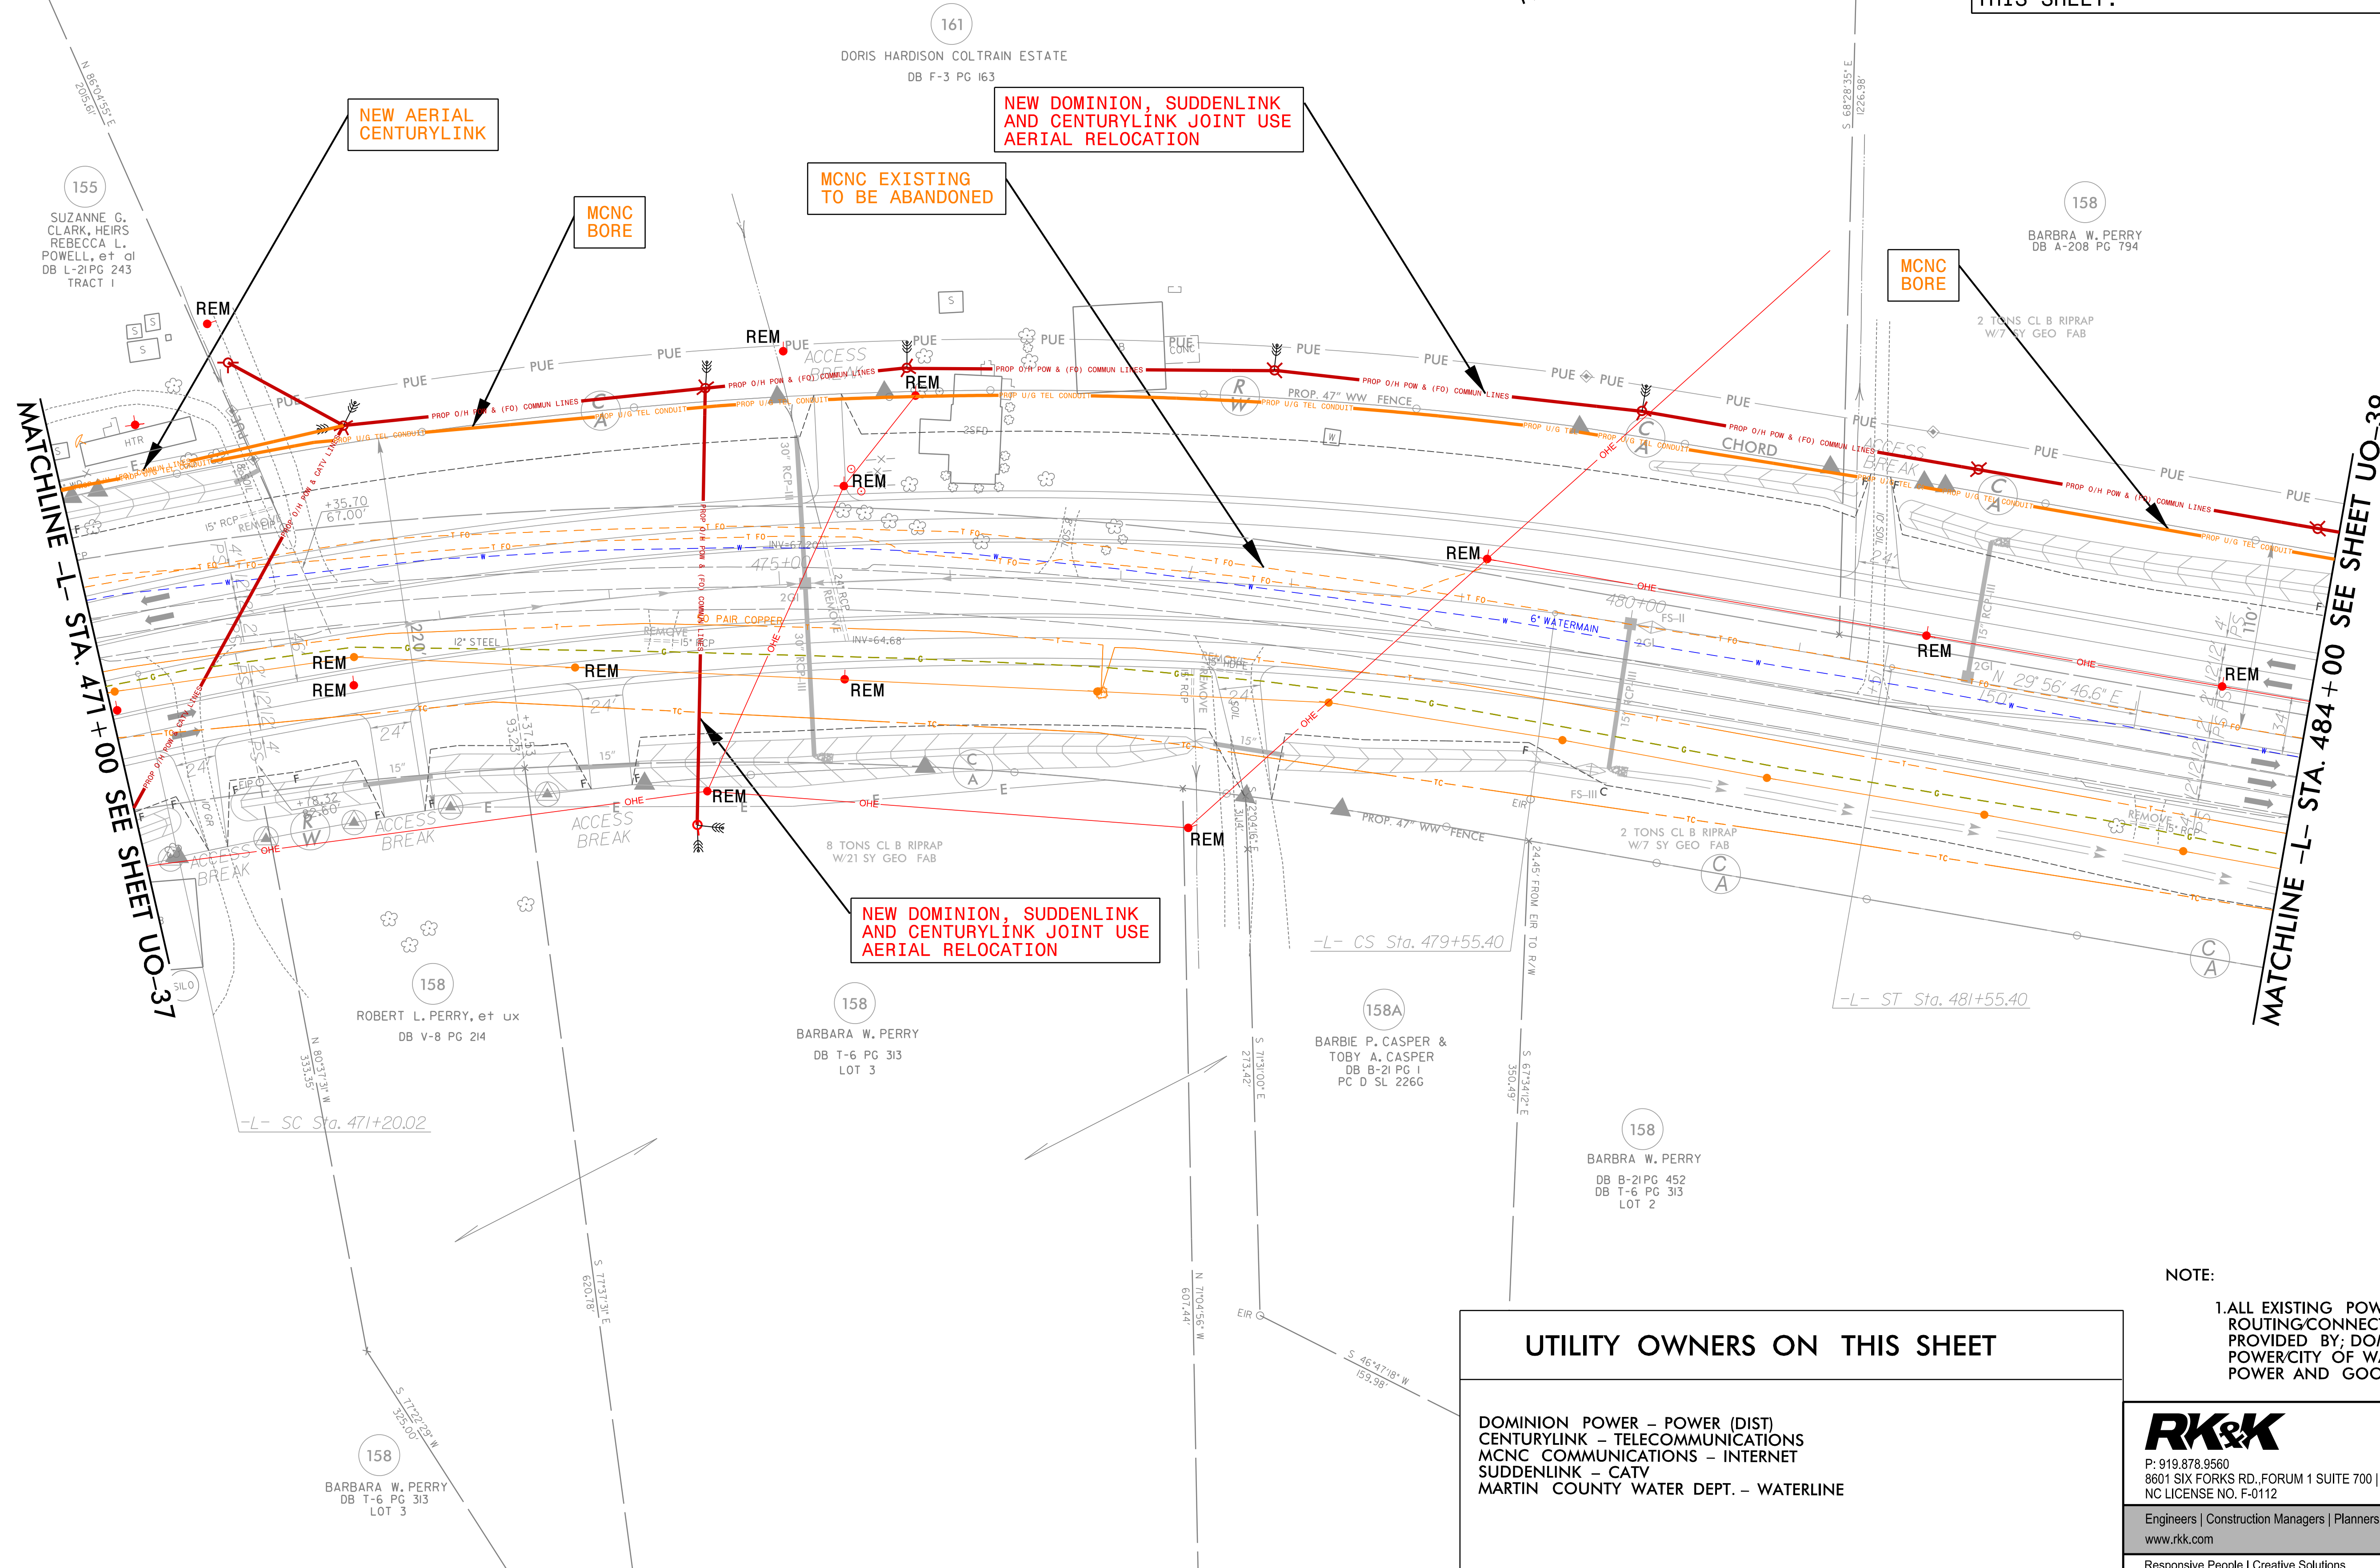

MATCHLINE -L- STA. 471+00 SEE SHEET UO-37

MATCHLINE -L- STA. 484+00 SEE SHEET UO-39

| UTILITY OWNERS ON THIS SHEET | |
|---------------------------------------|----------------------------------|
| DOMINION POWER - POWER (DIST) | CENTURYLINK - TELECOMMUNICATIONS |
| MCNC COMMUNICATIONS - INTERNET | SUDDENLINK - CATV |
| MARTIN COUNTY WATER DEPT. - WATERLINE | |

NOTE:
1. ALL EXISTING POWER ROUTING/CONNECTIVITY PROVIDED BY: DOMINION POWER/CITY OF WASHINGTON POWER AND GOOGLE EARTH

RK&K
 P: 919.878.9560
 8601 SIX FORKS RD., FORUM 1 SUITE 700 | RALEIGH, NC 27615
 NC LICENSE NO. F-0112
 Engineers | Construction Managers | Planners | Scientists
 www.rkk.com
 Responsive People | Creative Solutions

5/14/2022 I:\Projects\Engineering\UBO\Proj\2511\ut_rdy40_UO38.dgn


UTILITIES BY OTHERS

ALL PROPOSED UTILITY WORK SHOWN ON THIS SHEET WILL BE DONE BY OTHERS. NO PAYMENT WILL BE MADE TO THE CONTRACTOR FOR PROPOSED UTILITY WORK SHOWN ON THIS SHEET.



MATCHLINE -L- STA. 484+00 SEE SHEET UO-38

MATCHLINE -L- STA. 496+50 SEE SHEET UO-40

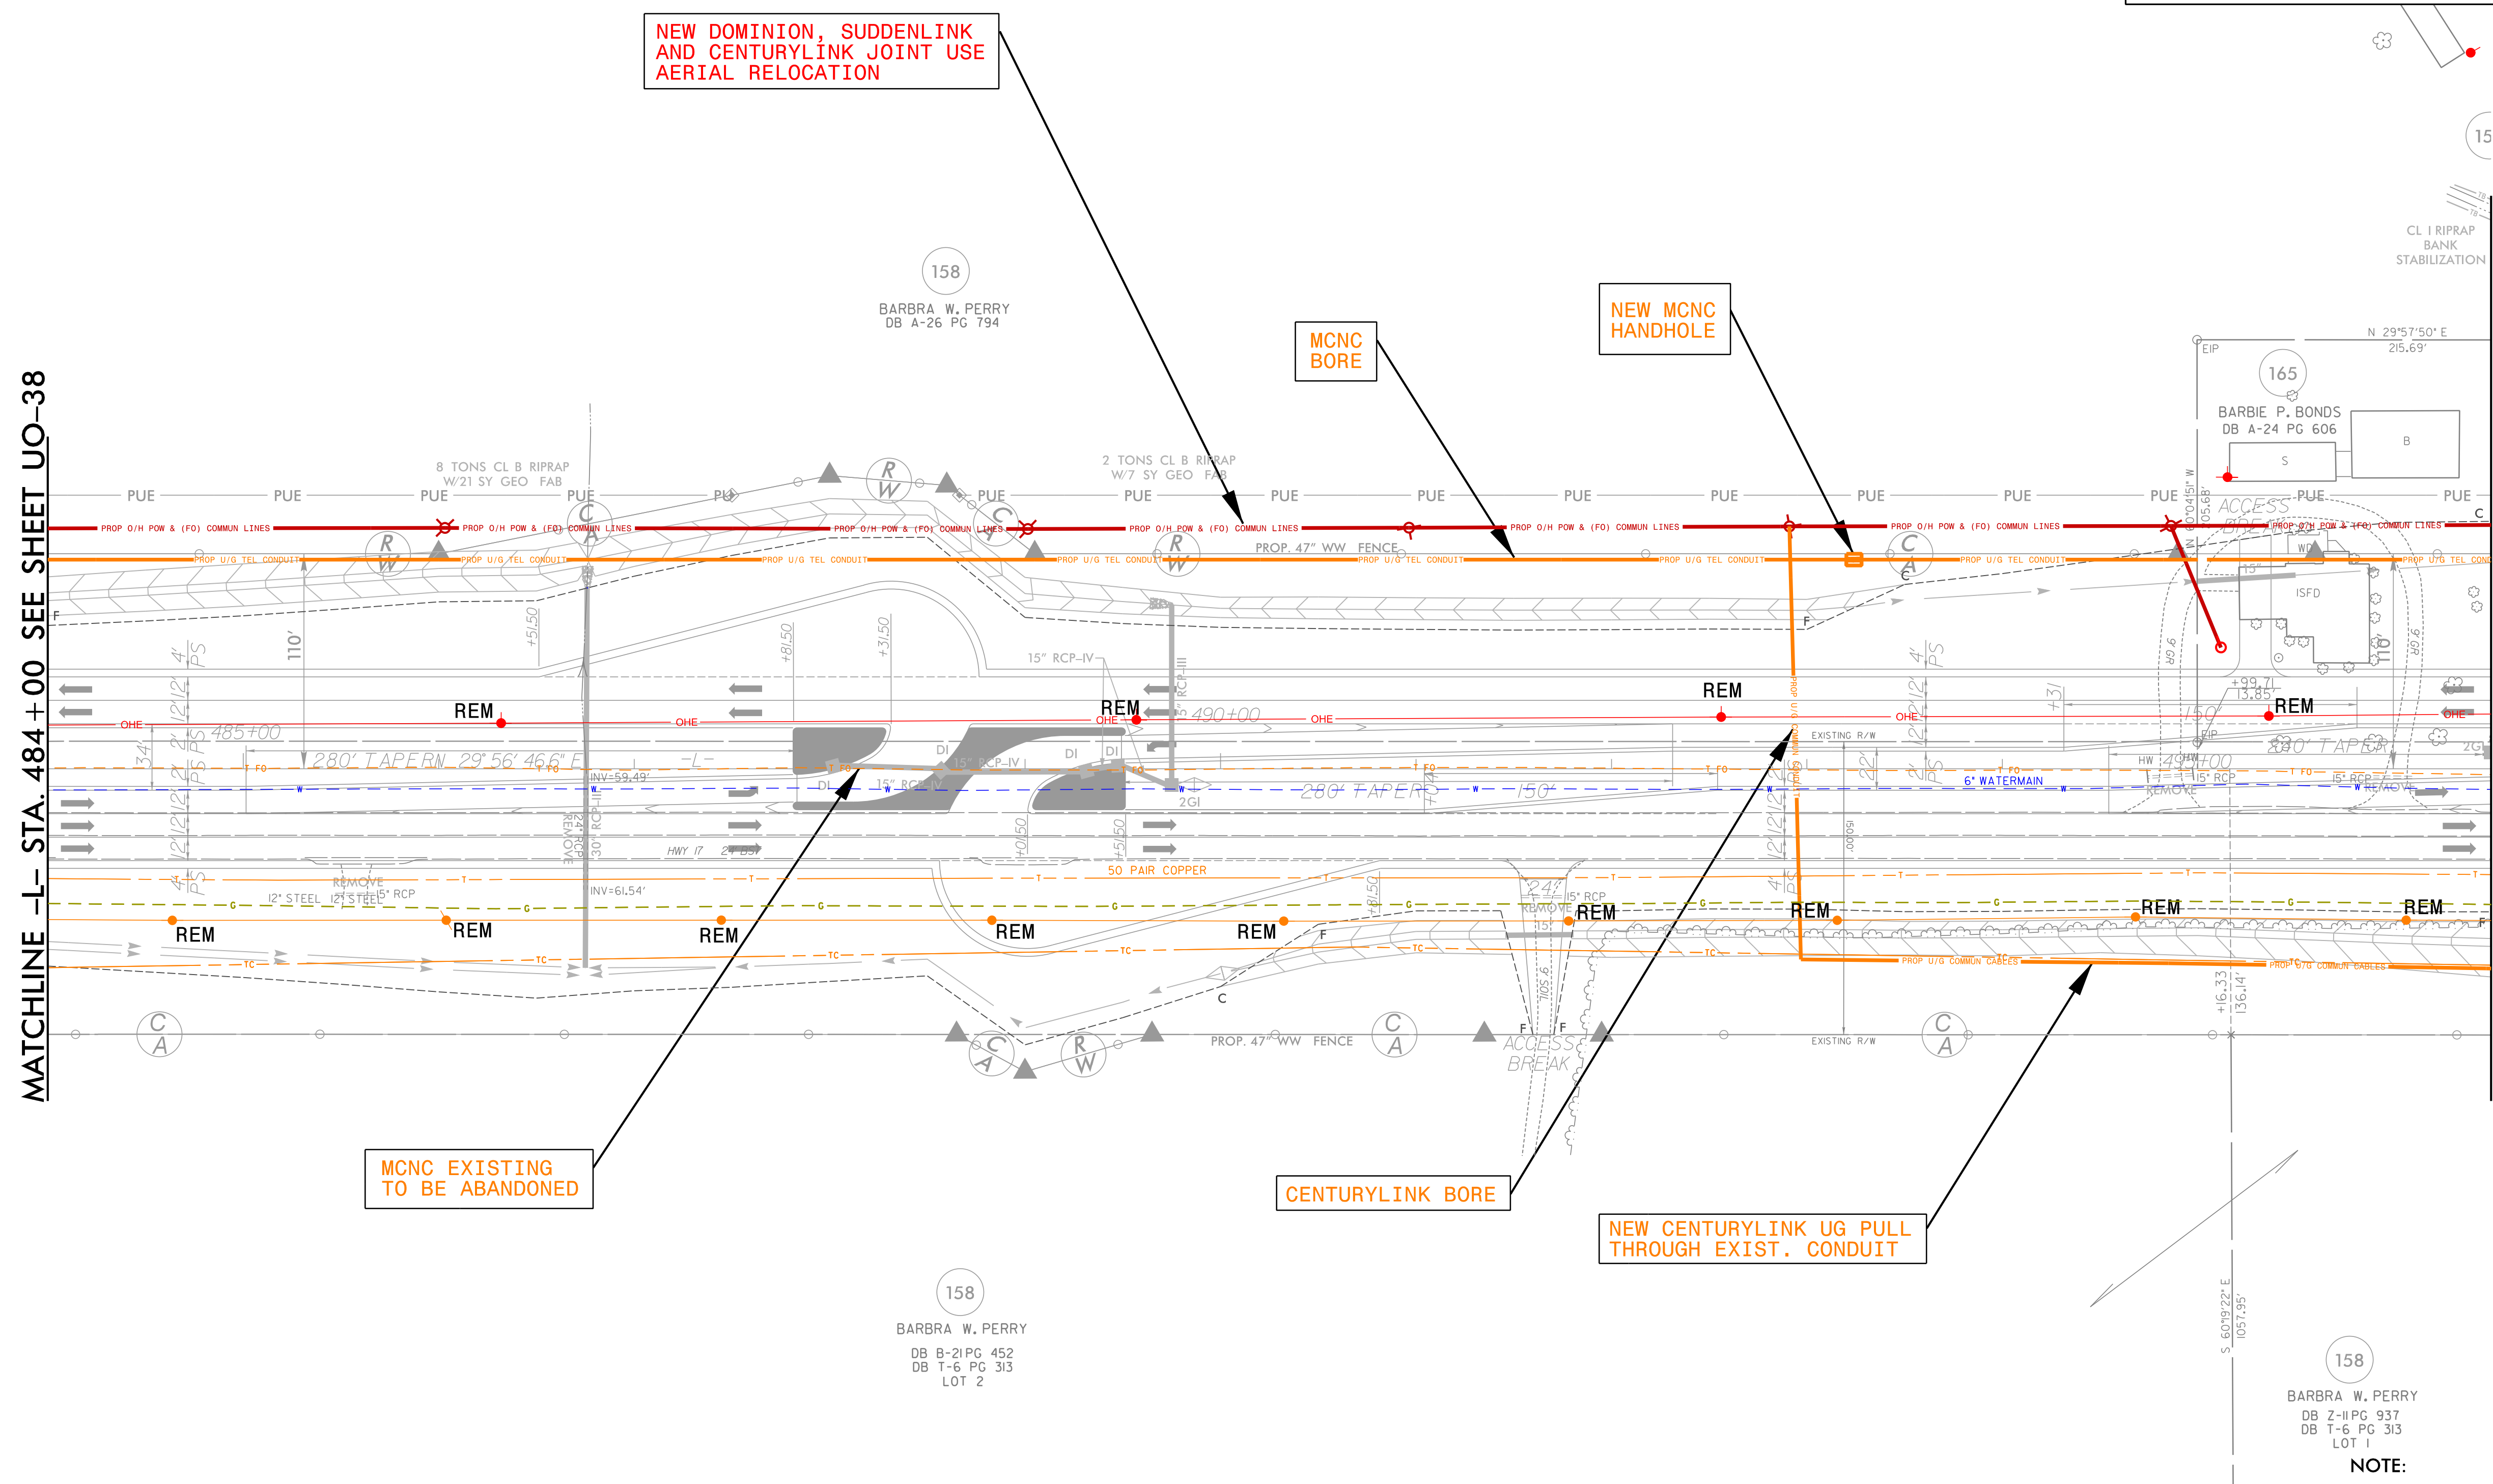

| UTILITY OWNERS ON THIS SHEET |
|---------------------------------------|
| DOMINION POWER - POWER (DIST) |
| CENTURYLINK - TELECOMMUNICATIONS |
| MCNC COMMUNICATIONS - INTERNET |
| SUDDENLINK - CATV |
| MARTIN COUNTY WATER DEPT. - WATERLINE |

NOTE:
1. ALL EXISTING POWER ROUTING/CONNECTIVITY PROVIDED BY; DOMINION POWER/CITY OF WASHINGTON POWER AND GOOGLE EARTH

RK&K
 P: 919.878.9560
 8601 SIX FORKS RD., FORUM 1 SUITE 700 | RALEIGH, NC 27615
 NC LICENSE NO. F-0112
 Engineers | Construction Managers | Planners | Scientists
 www.rkk.com
 Responsive People | Creative Solutions

5/14/2022 R:\Utilities\Engineering\UBO\Proj\2511\ut_rdy41_U039.dgn rharris

UTILITIES BY OTHERS

ALL PROPOSED UTILITY WORK SHOWN ON THIS SHEET WILL BE DONE BY OTHERS. NO PAYMENT WILL BE MADE TO THE CONTRACTOR FOR PROPOSED UTILITY WORK SHOWN ON THIS SHEET.



NEW JOINT USE DOMINION AND SUDDENLINK AERIAL RELOCATION

MCNC BORE

CENTURYLINK RELOCATED

CENTURYLINK BORE

NEW CENTURYLINK UG PULL THROUGH EXIST. CONDUIT

MCNC EXISTING TO BE ABANDONED

UTILITY OWNERS ON THIS SHEET

DOMINION POWER - POWER (DIST)
 CENTURYLINK - TELECOMMUNICATIONS
 MCNC COMMUNICATIONS - INTERNET
 SUDDENLINK - CATV
 MARTIN COUNTY WATER DEPT. - WATERLINE

NOTE:

1. ALL EXISTING POWER ROUTING/CONNECTIVITY PROVIDED BY: DOMINION POWER/CITY OF WASHINGTON POWER AND GOOGLE EARTH

RK&K


P: 919.878.9560
 8601 SIX FORKS RD., FORUM 1 SUITE 700 | RALEIGH, NC 27615
 NC LICENSE NO. F-0112

Engineers | Construction Managers | Planners | Scientists
 www.rkk.com
 Responsive People | Creative Solutions

MATCHLINE -L- STA. 496+50 SEE SHEET UO-39


MATCHLINE -L- STA. 509+00 SEE SHEET UO-41

5/14/2022 I:\Projects\Engineering\UB0\Proj\2511\ut_rdy42_UO40.dgn

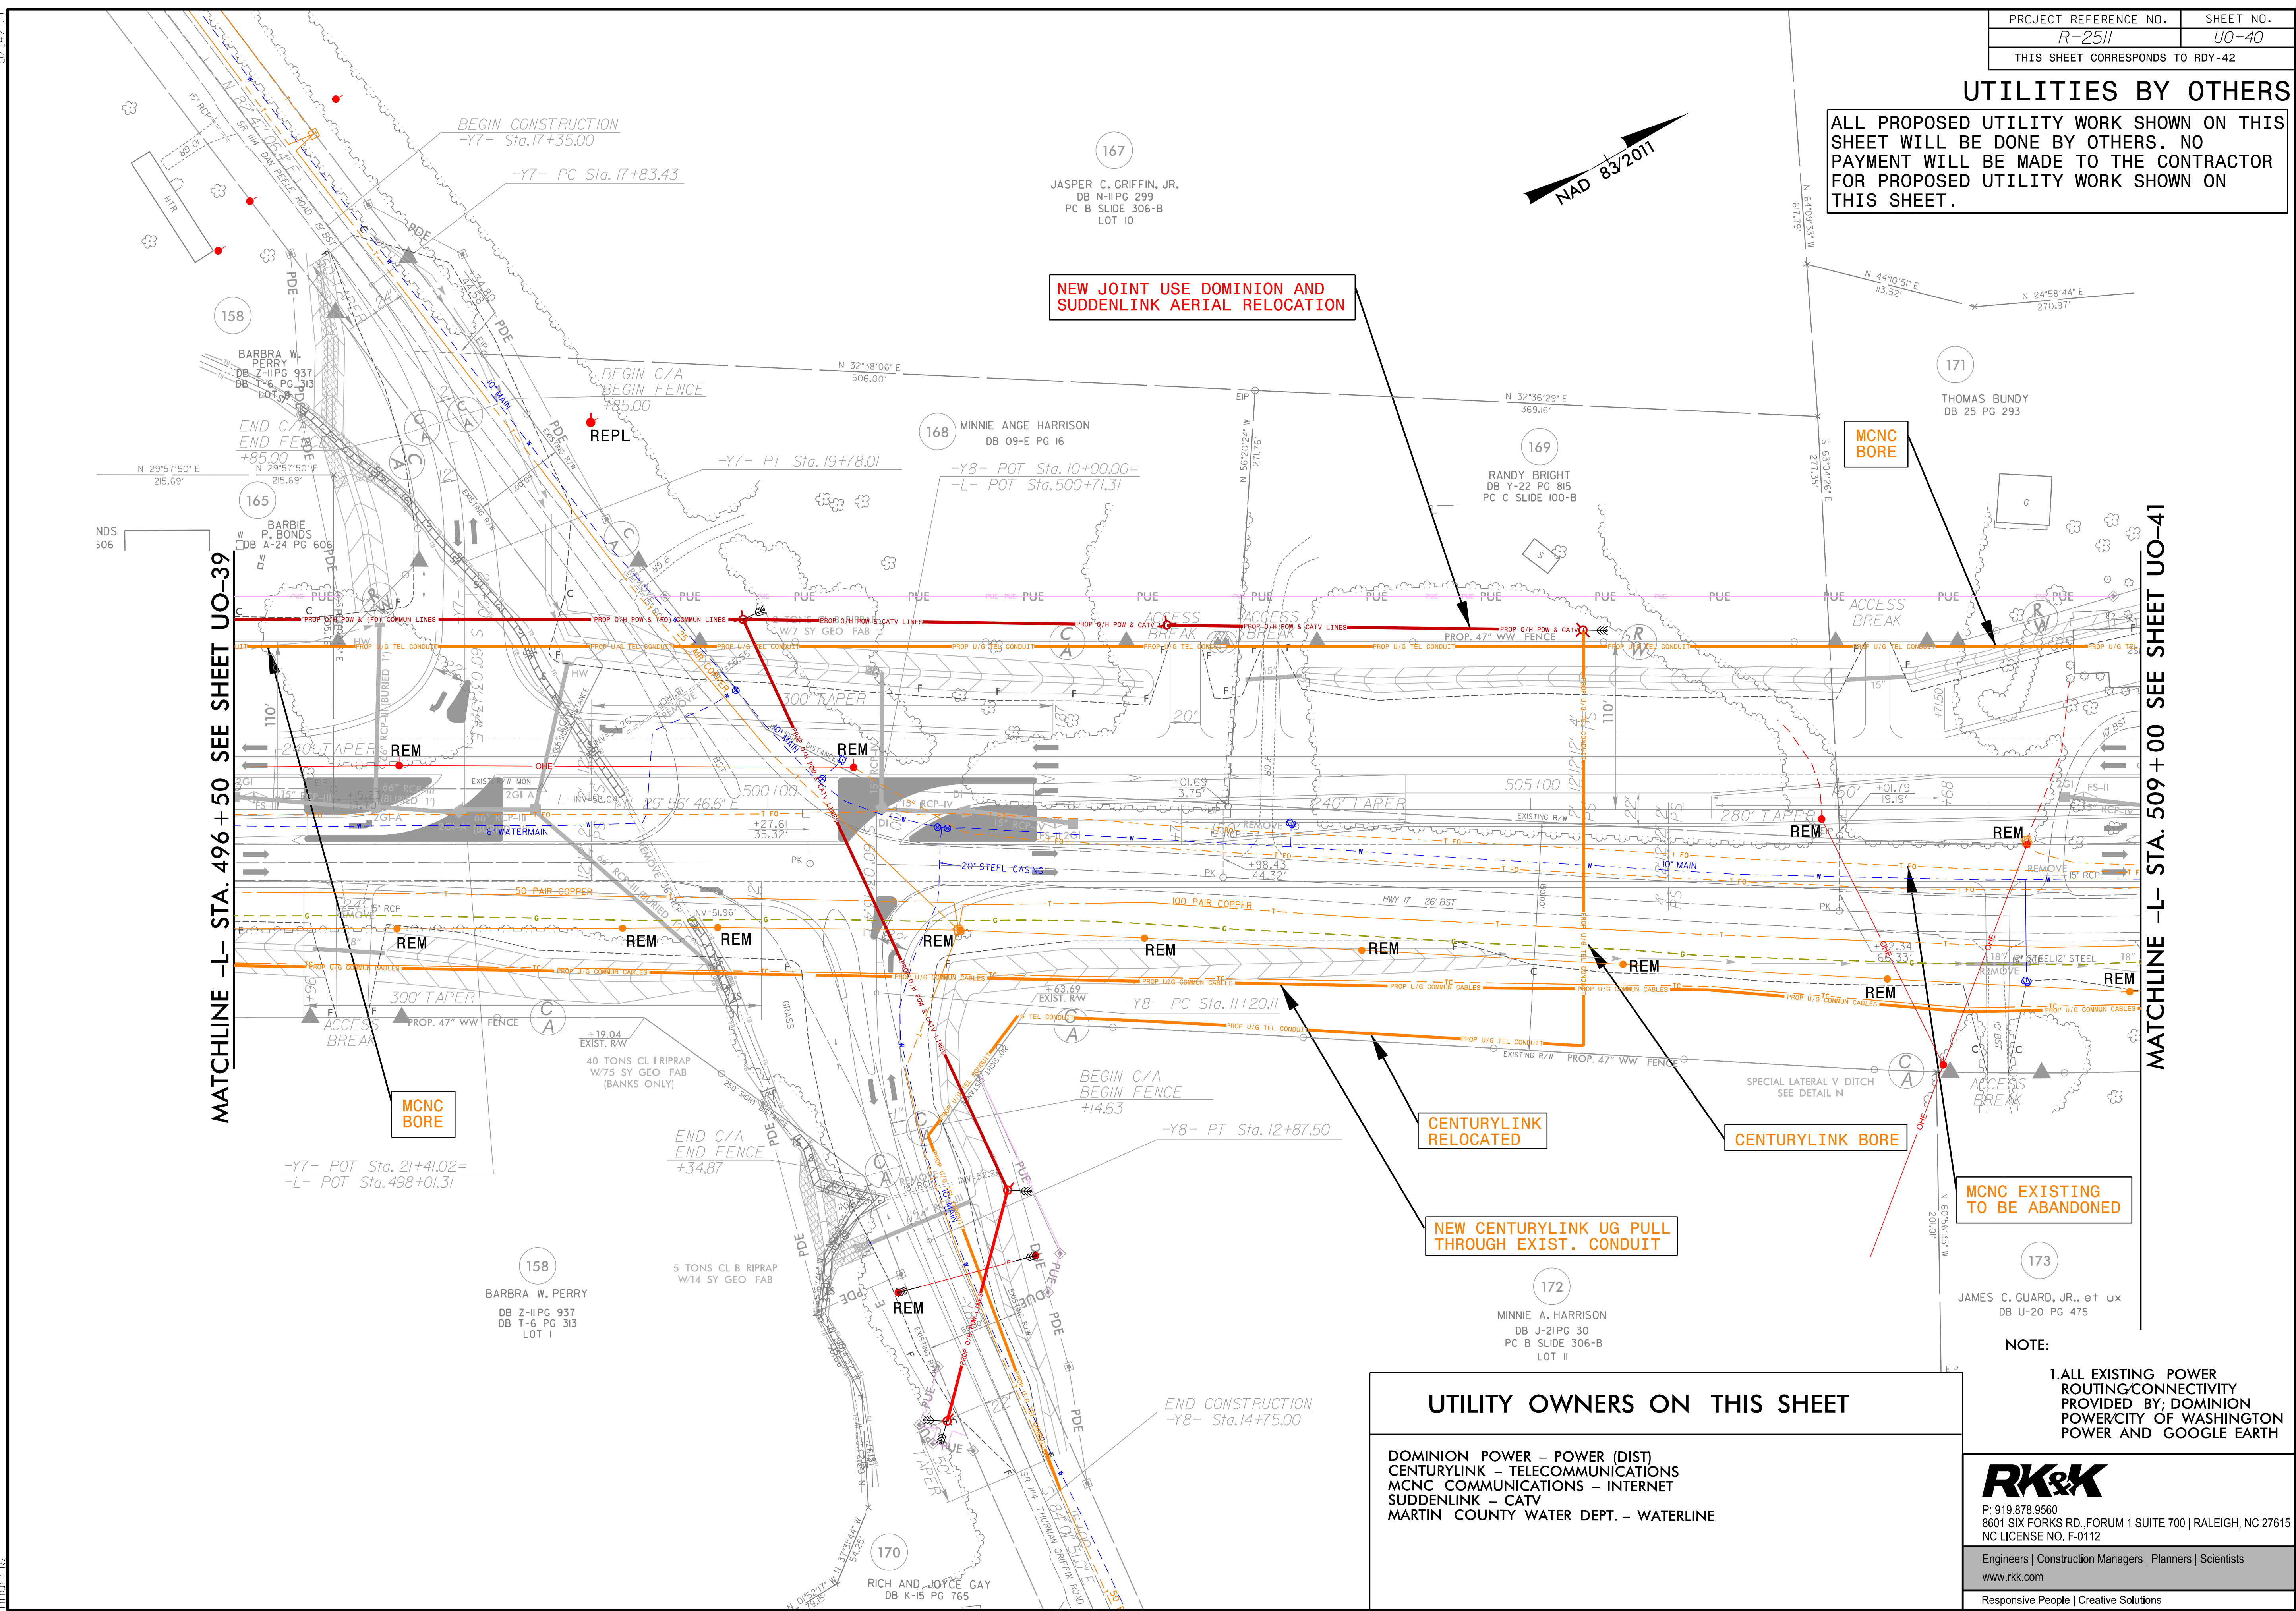

UTILITIES BY OTHERS

ALL PROPOSED UTILITY WORK SHOWN ON THIS SHEET WILL BE DONE BY OTHERS. NO PAYMENT WILL BE MADE TO THE CONTRACTOR FOR PROPOSED UTILITY WORK SHOWN ON THIS SHEET.

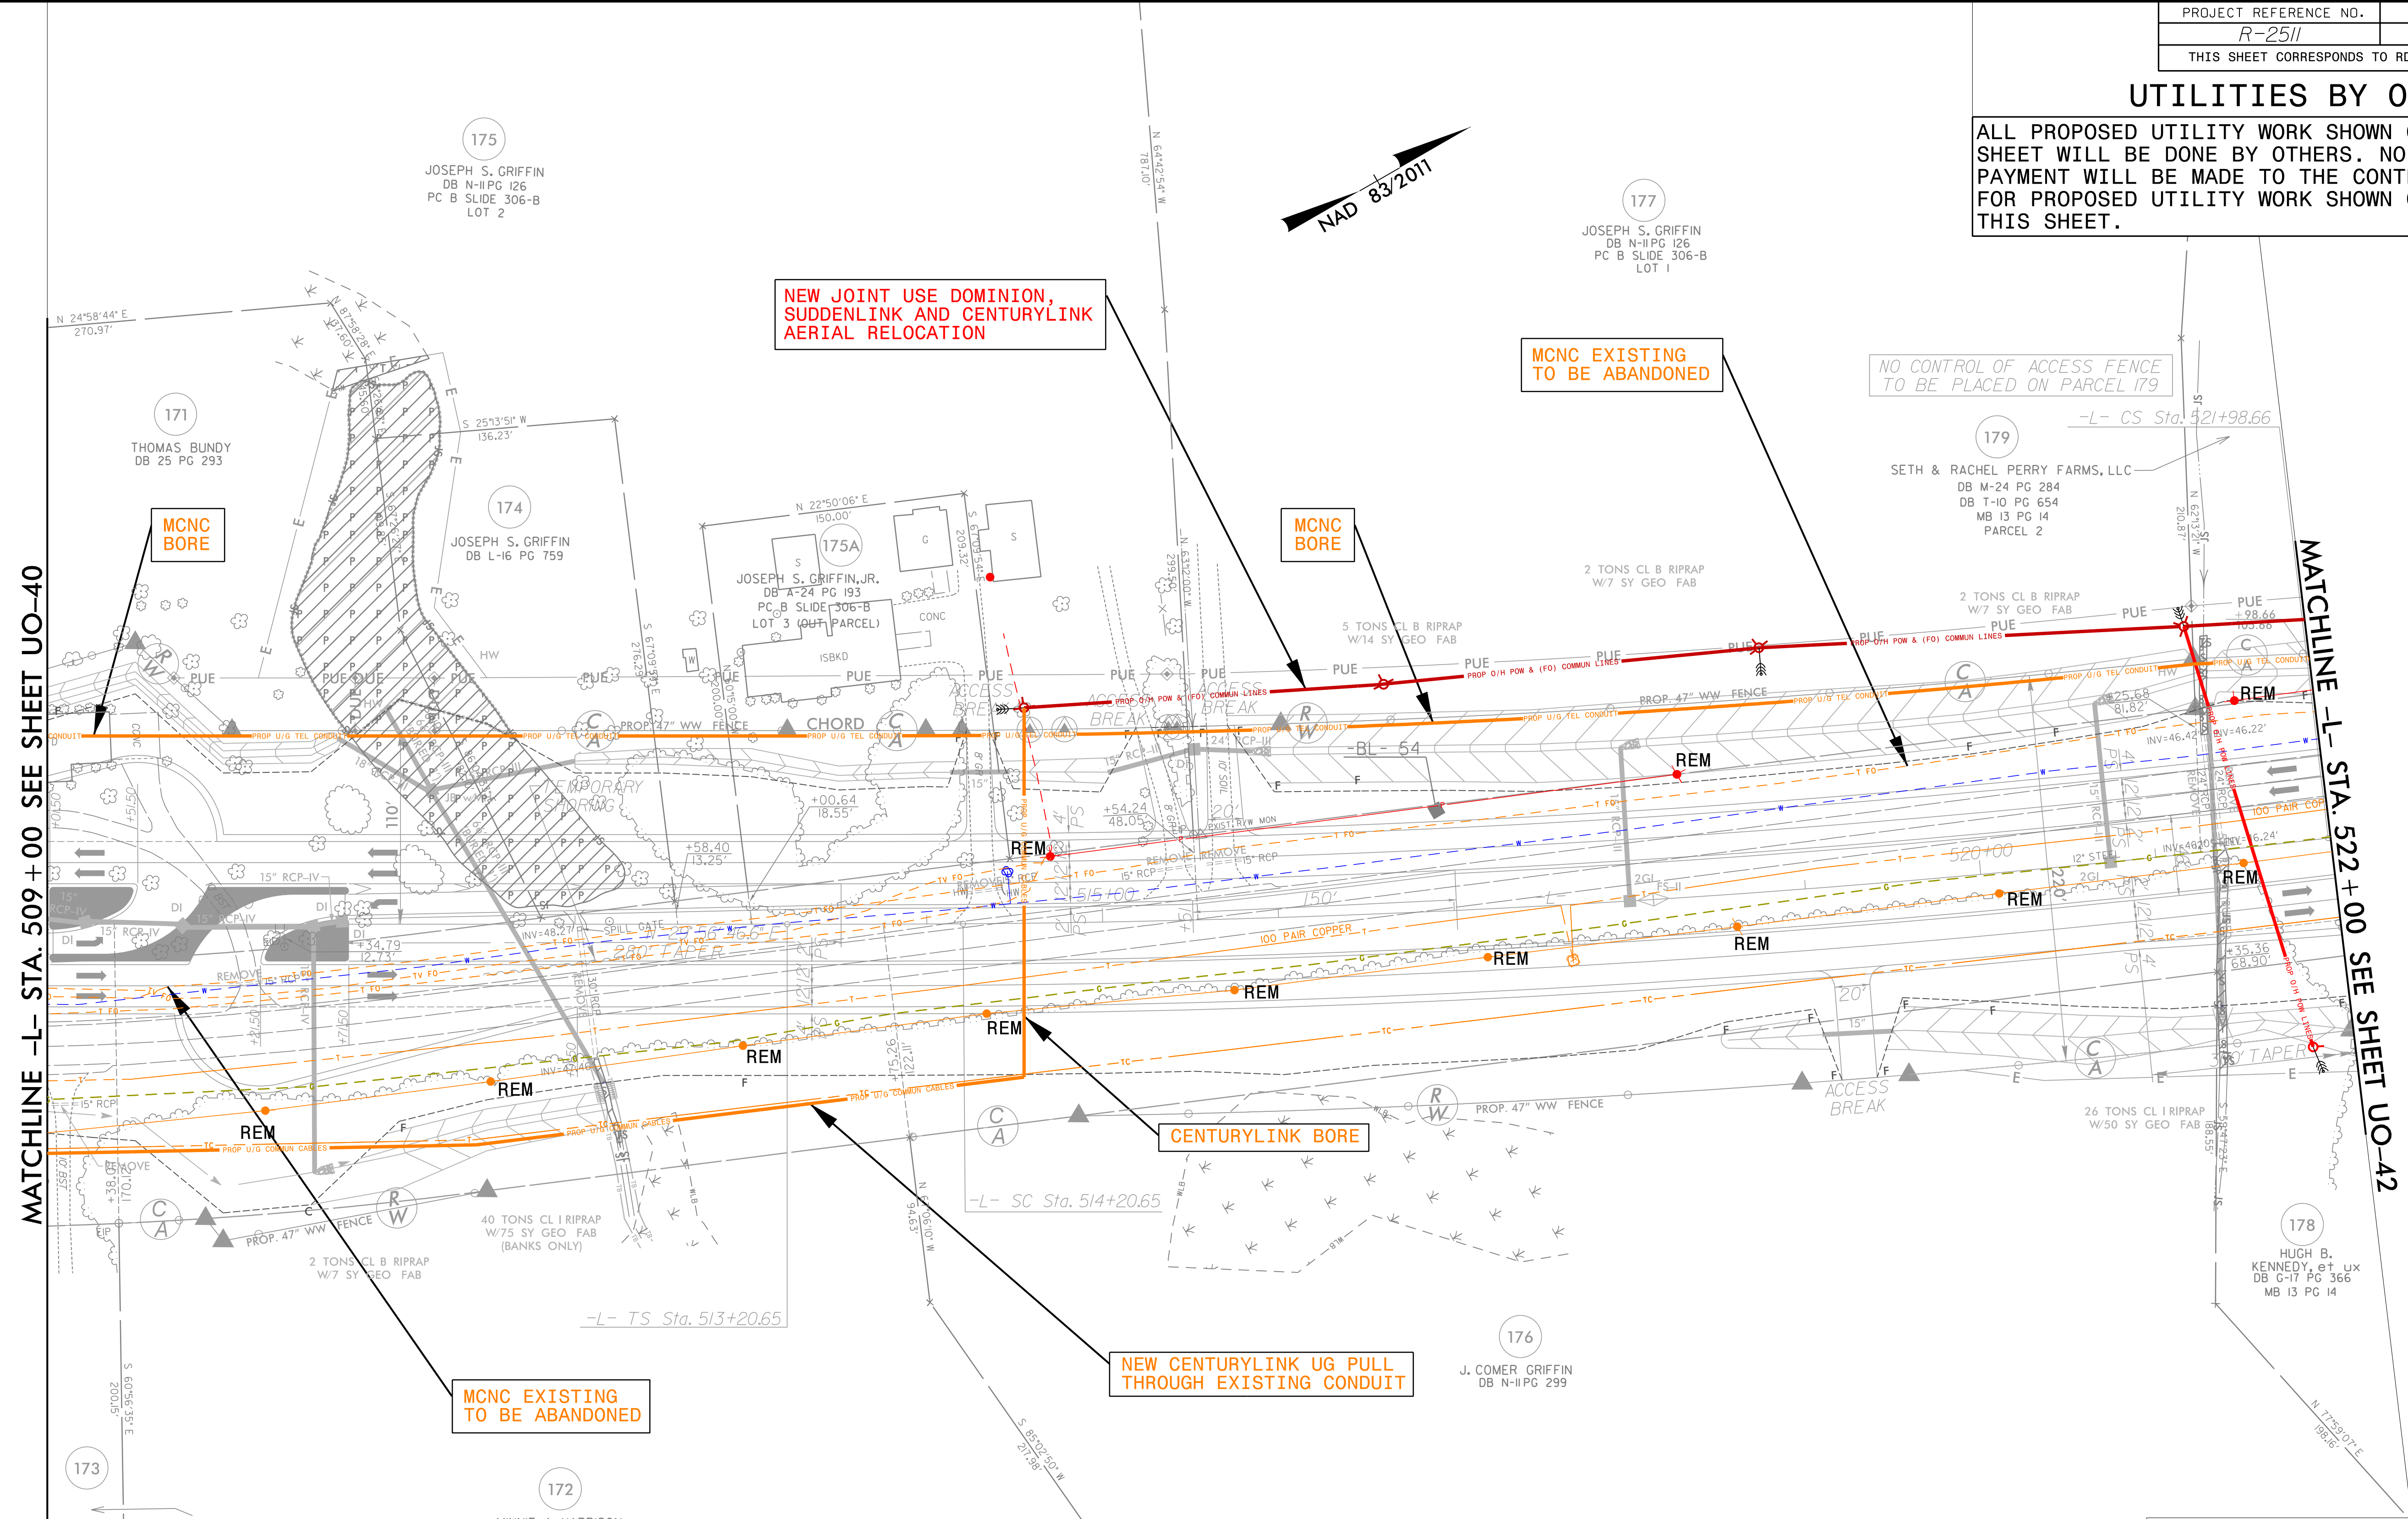

MATCHLINE -L- STA. 509 + 00 SEE SHEET UO-40

MATCHLINE -L- STA. 522 + 00 SEE SHEET UO-42



**NEW JOINT USE DOMINION,
SUDDENLINK AND CENTURYLINK
AERIAL RELOCATION**

**MCNC EXISTING
TO BE ABANDONED**

NO CONTROL OF ACCESS FENCE
TO BE PLACED ON PARCEL 179

MCNC BORE

MCNC BORE

CENTURYLINK BORE

**MCNC EXISTING
TO BE ABANDONED**

**NEW CENTURYLINK UG PULL
THROUGH EXISTING CONDUIT**

UTILITY OWNERS ON THIS SHEET

- DOMINION POWER - POWER (DIST)
- CENTURYLINK - TELECOMMUNICATIONS
- MCNC COMMUNICATIONS - INTERNET
- SUDDENLINK - CATV
- MARTIN COUNTY WATER DEPT. - WATERLINE

NOTE:
1. ALL EXISTING POWER ROUTING/CONNECTIVITY PROVIDED BY: DOMINION POWER/CITY OF WASHINGTON POWER AND GOOGLE EARTH

RK&K
 P: 919.878.9560
 8601 SIX FORKS RD., FORUM 1 SUITE 700 | RALEIGH, NC 27615
 NC LICENSE NO. F-0112
 Engineers | Construction Managers | Planners | Scientists
 www.rkk.com
 Responsive People | Creative Solutions


5/14/2022 R:\Users\jfreese\Engineering\UBO\Proj\2511\ut_rdy43_uo41.dgn

UTILITIES BY OTHERS

ALL PROPOSED UTILITY WORK SHOWN ON THIS SHEET WILL BE DONE BY OTHERS. NO PAYMENT WILL BE MADE TO THE CONTRACTOR FOR PROPOSED UTILITY WORK SHOWN ON THIS SHEET.



179
 SETH & RACHEL PERRY FARMS, LLC
 DB M-24 PG 284
 DB T-10 PG 654
 MB 13 PG 14
 PARCEL 2
 NO CONTROL OF ACCESS FENCE TO BE PLACED ON THIS PARCEL

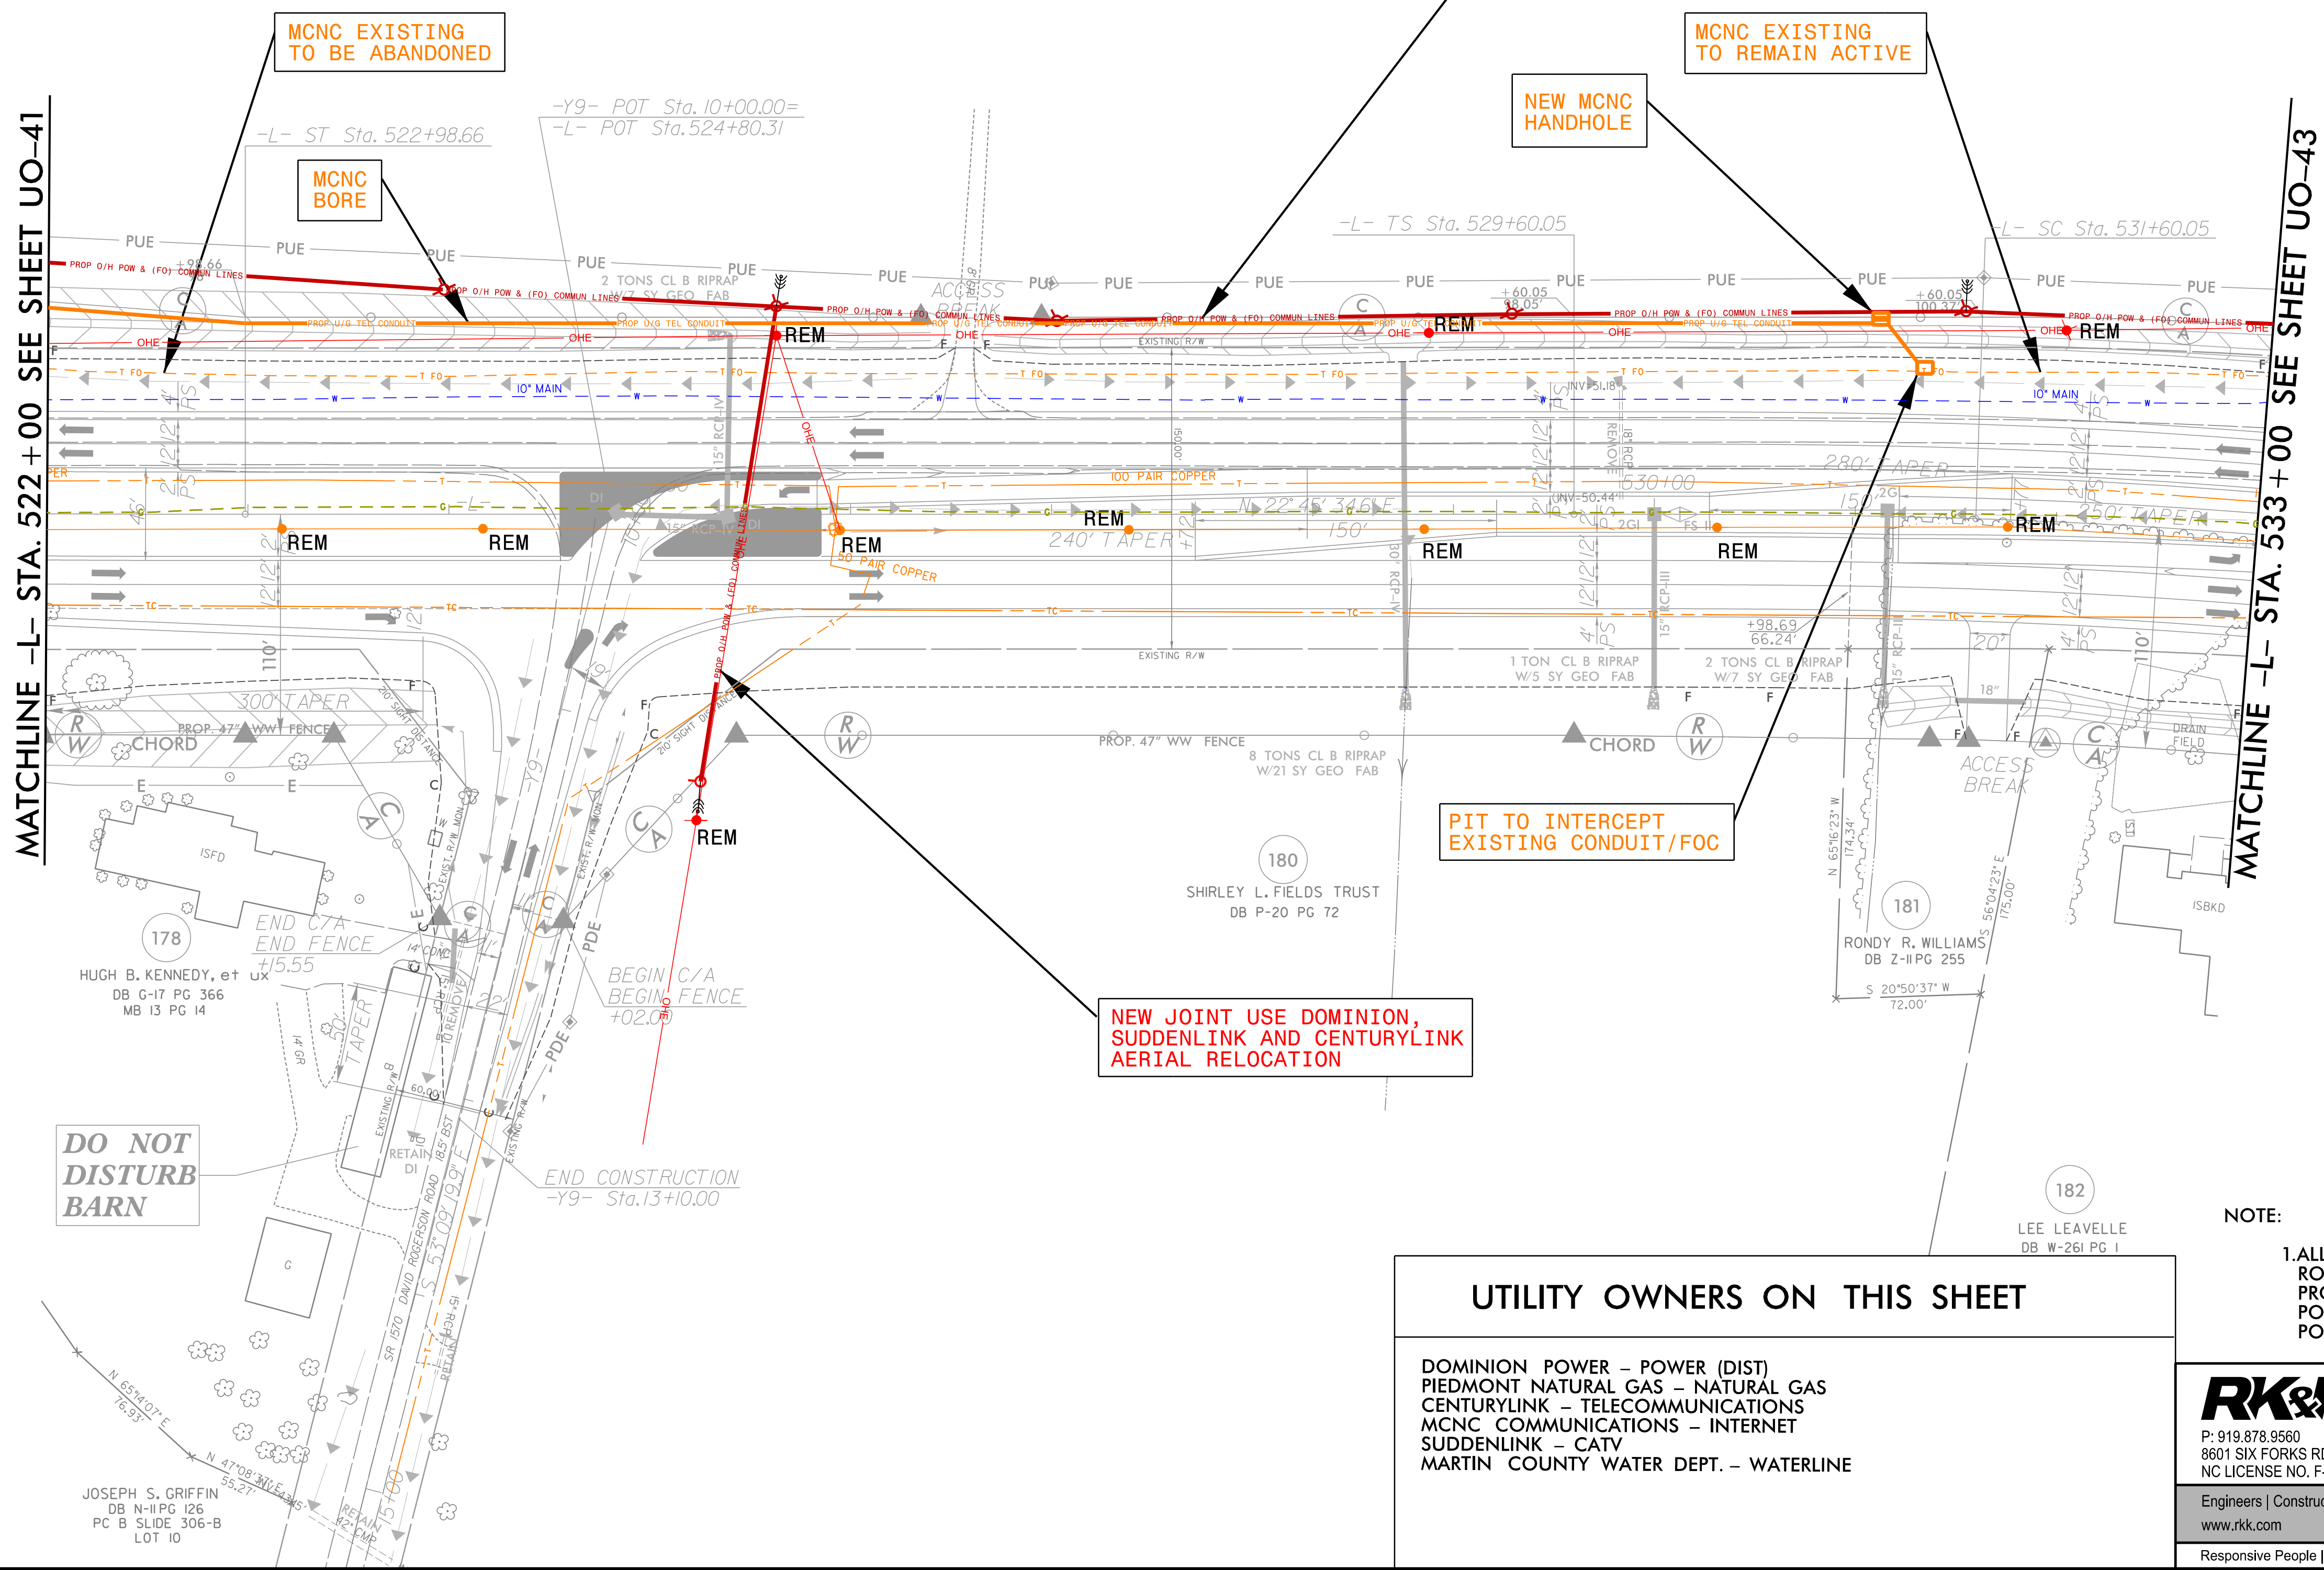

PIT TO INTERCEPT EXISTING CONDUIT/FOC

NEW JOINT USE DOMINION, SUDDENLINK AND CENTURYLINK AERIAL RELOCATION

NEW JOINT USE DOMINION, SUDDENLINK AND CENTURYLINK AERIAL RELOCATION

MCNC EXISTING TO REMAIN ACTIVE

NEW MCNC HANDHOLE

MCNC EXISTING TO BE ABANDONED

MCNC BORE

DO NOT DISTURB BARN

UTILITY OWNERS ON THIS SHEET

DOMINION POWER - POWER (DIST)
 PIEDMONT NATURAL GAS - NATURAL GAS
 CENTURYLINK - TELECOMMUNICATIONS
 MCNC COMMUNICATIONS - INTERNET
 SUDDENLINK - CATV
 MARTIN COUNTY WATER DEPT. - WATERLINE

NOTE:
 1. ALL EXISTING POWER ROUTING/CONNECTIVITY PROVIDED BY: DOMINION POWER/CITY OF WASHINGTON POWER AND GOOGLE EARTH



P: 919.878.9560
 8601 SIX FORKS RD., FORUM 1 SUITE 700 | RALEIGH, NC 27615
 NC LICENSE NO. F-0112

Engineers | Construction Managers | Planners | Scientists
 www.rkk.com
 Responsive People | Creative Solutions

5/14/2022
 1/28/2022
 H:\Utilities\Engineering\UB0\Pro\N-2511\ut_rdy44_U042.dgn
 rhoberts

UTILITIES BY OTHERS

ALL PROPOSED UTILITY WORK SHOWN ON THIS SHEET WILL BE DONE BY OTHERS. NO PAYMENT WILL BE MADE TO THE CONTRACTOR FOR PROPOSED UTILITY WORK SHOWN ON THIS SHEET.




179
 EL PERRY FARMS, LLC
 4-24 PG 284
 7-10 PG 654
 3-13 PG 14
 PARCEL 2
 CONTROL OF FENCE PLACED PARCEL

MCNC EXISTING TO REMAIN ACTIVE

NEW JOINT USE DOMINION, SUDDENLINK AND CENTURYLINK AERIAL RELOCATION

MATCHLINE -L- STA. 533 + 00 SEE SHEET UO-42

MATCHLINE -L- STA. 546 + 00 SEE SHEET UO-44

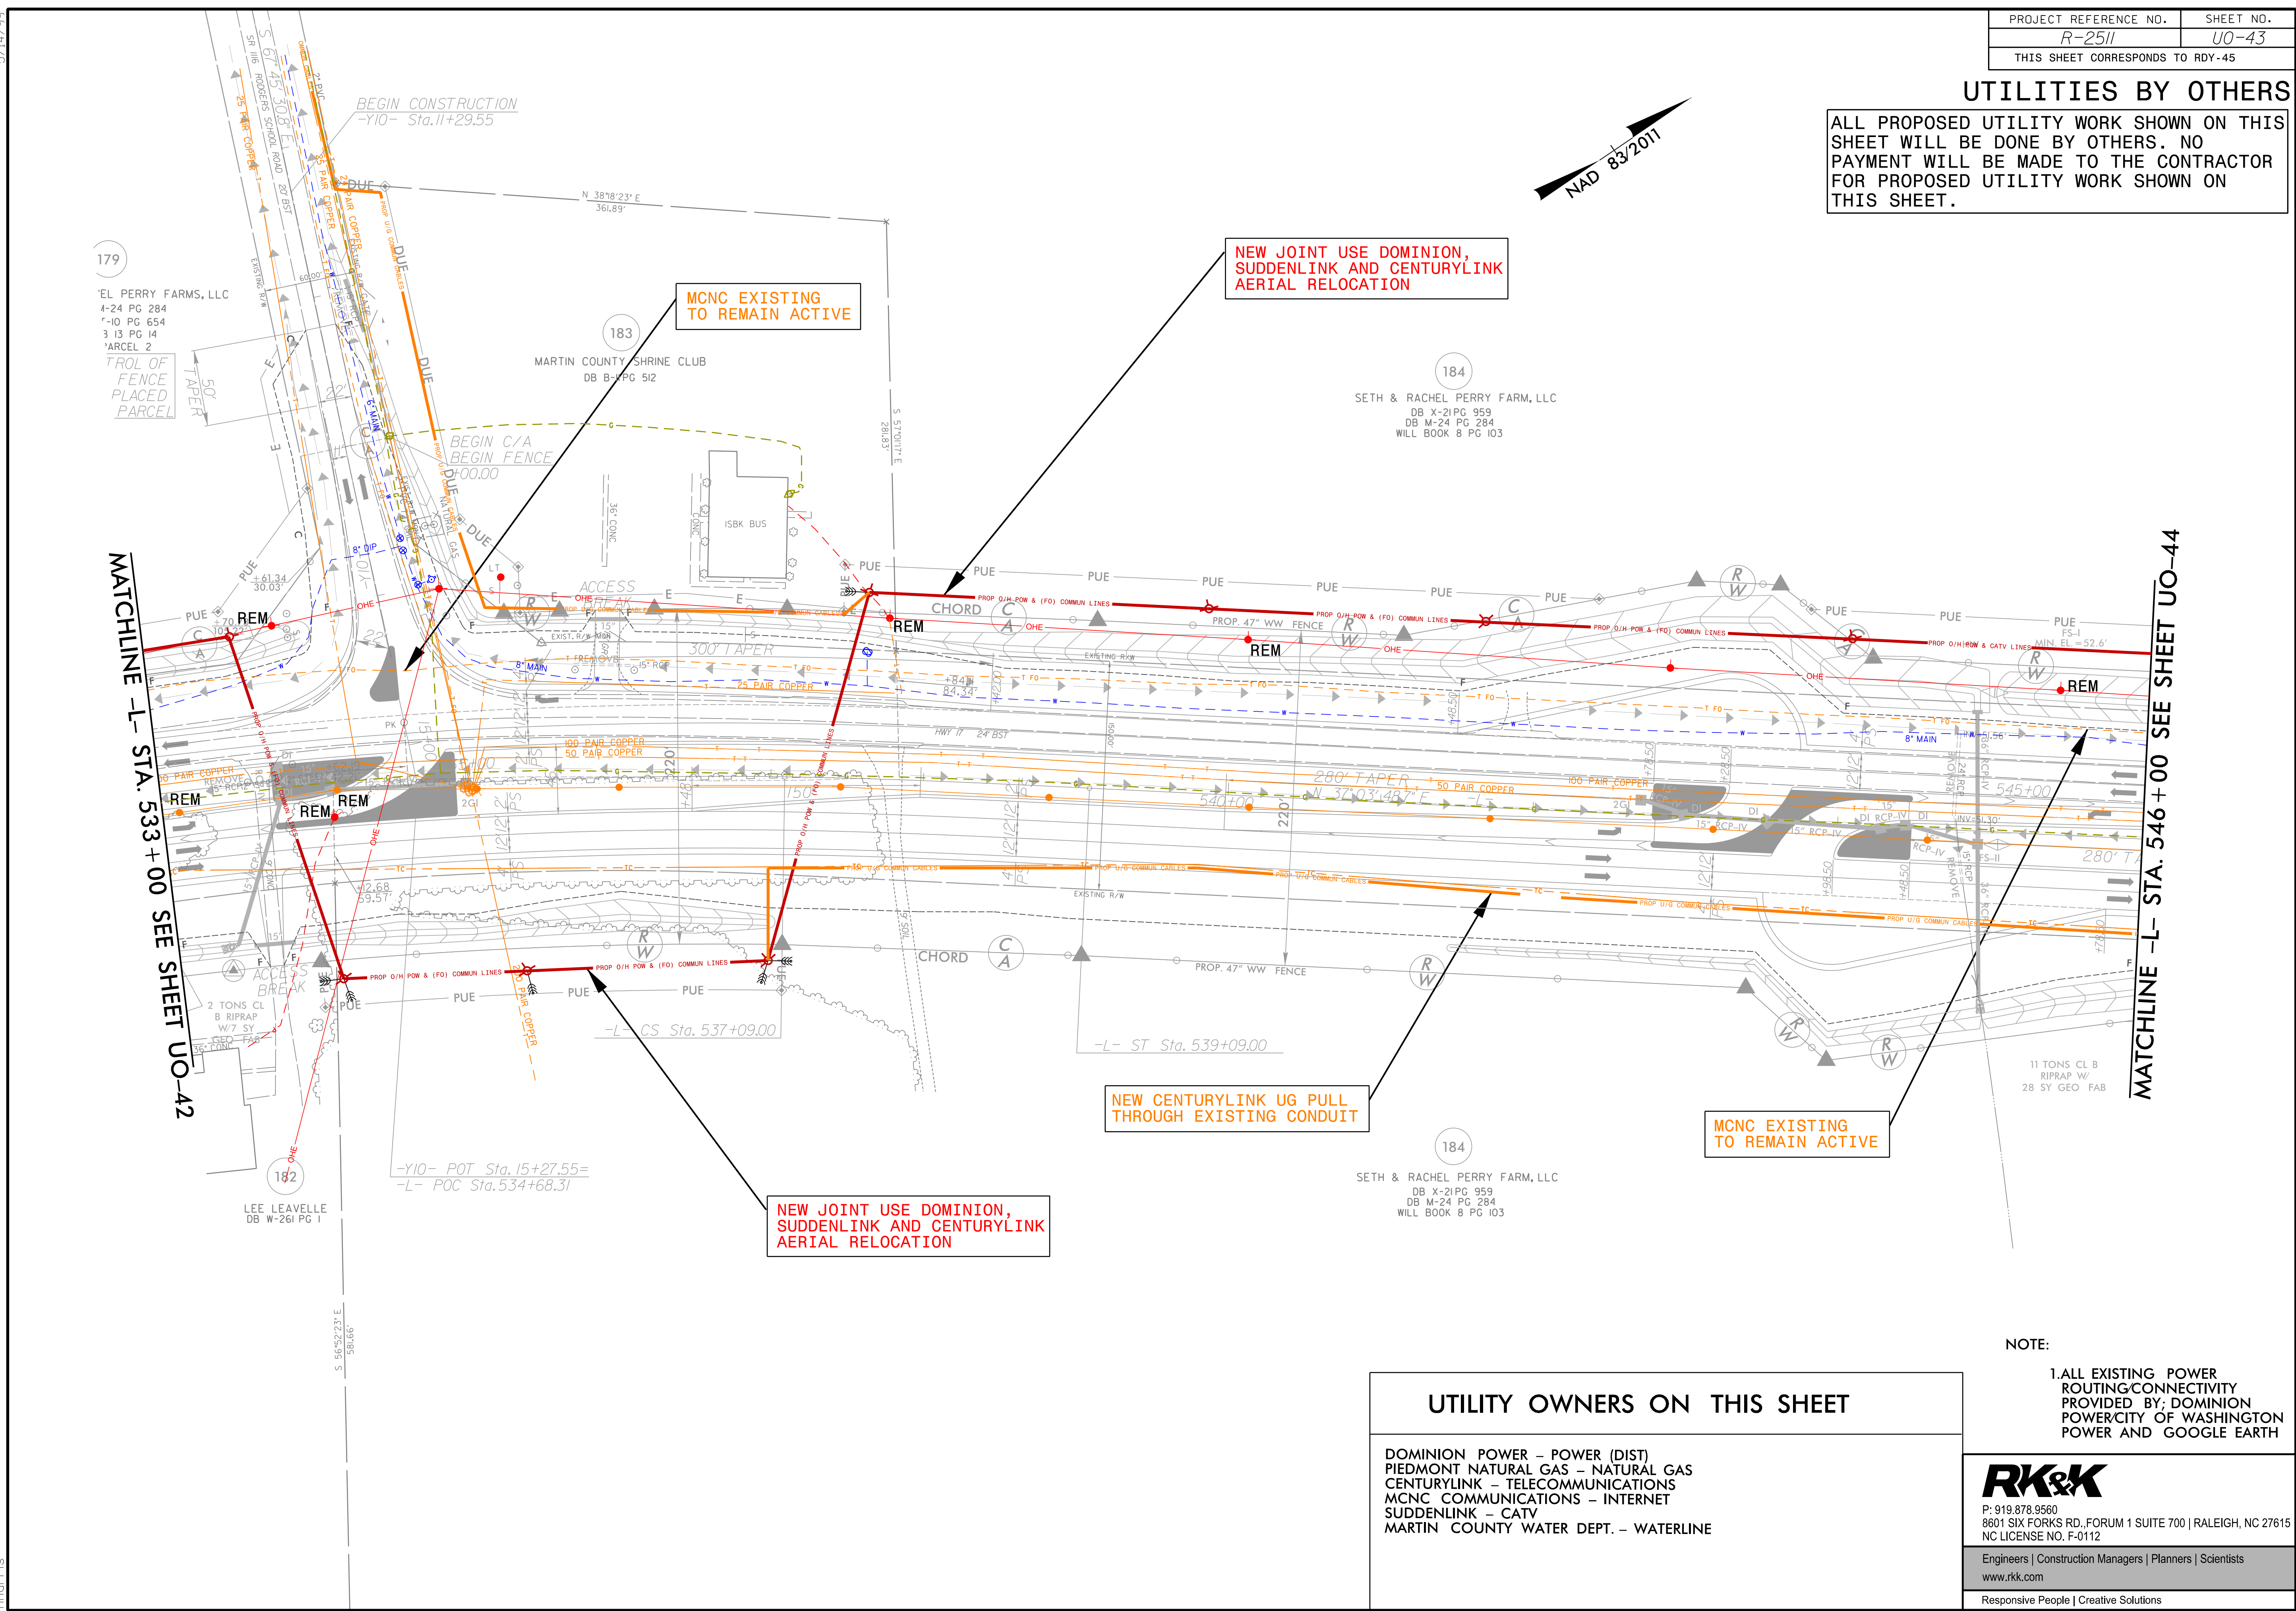

NEW JOINT USE DOMINION, SUDDENLINK AND CENTURYLINK AERIAL RELOCATION

NEW CENTURYLINK UG PULL THROUGH EXISTING CONDUIT

MCNC EXISTING TO REMAIN ACTIVE

UTILITY OWNERS ON THIS SHEET

DOMINION POWER - POWER (DIST)
 PIEDMONT NATURAL GAS - NATURAL GAS
 CENTURYLINK - TELECOMMUNICATIONS
 MCNC COMMUNICATIONS - INTERNET
 SUDDENLINK - CATV
 MARTIN COUNTY WATER DEPT. - WATERLINE


NOTE:
 1. ALL EXISTING POWER ROUTING/CONNECTIVITY PROVIDED BY: DOMINION POWER/CITY OF WASHINGTON POWER AND GOOGLE EARTH

RK&K
 P: 919.878.9560
 8601 SIX FORKS RD., FORUM 1 SUITE 700 | RALEIGH, NC 27615
 NC LICENSE NO. F-0112
 Engineers | Construction Managers | Planners | Scientists
 www.rkk.com
 Responsive People | Creative Solutions

5/14/2022
 I:\28\2022\RK\Files\Engineering\UB0\Proj\2511\uf_rdy45_uo43.dgn
 rharris

UTILITIES BY OTHERS

ALL PROPOSED UTILITY WORK SHOWN ON THIS SHEET WILL BE DONE BY OTHERS. NO PAYMENT WILL BE MADE TO THE CONTRACTOR FOR PROPOSED UTILITY WORK SHOWN ON THIS SHEET.

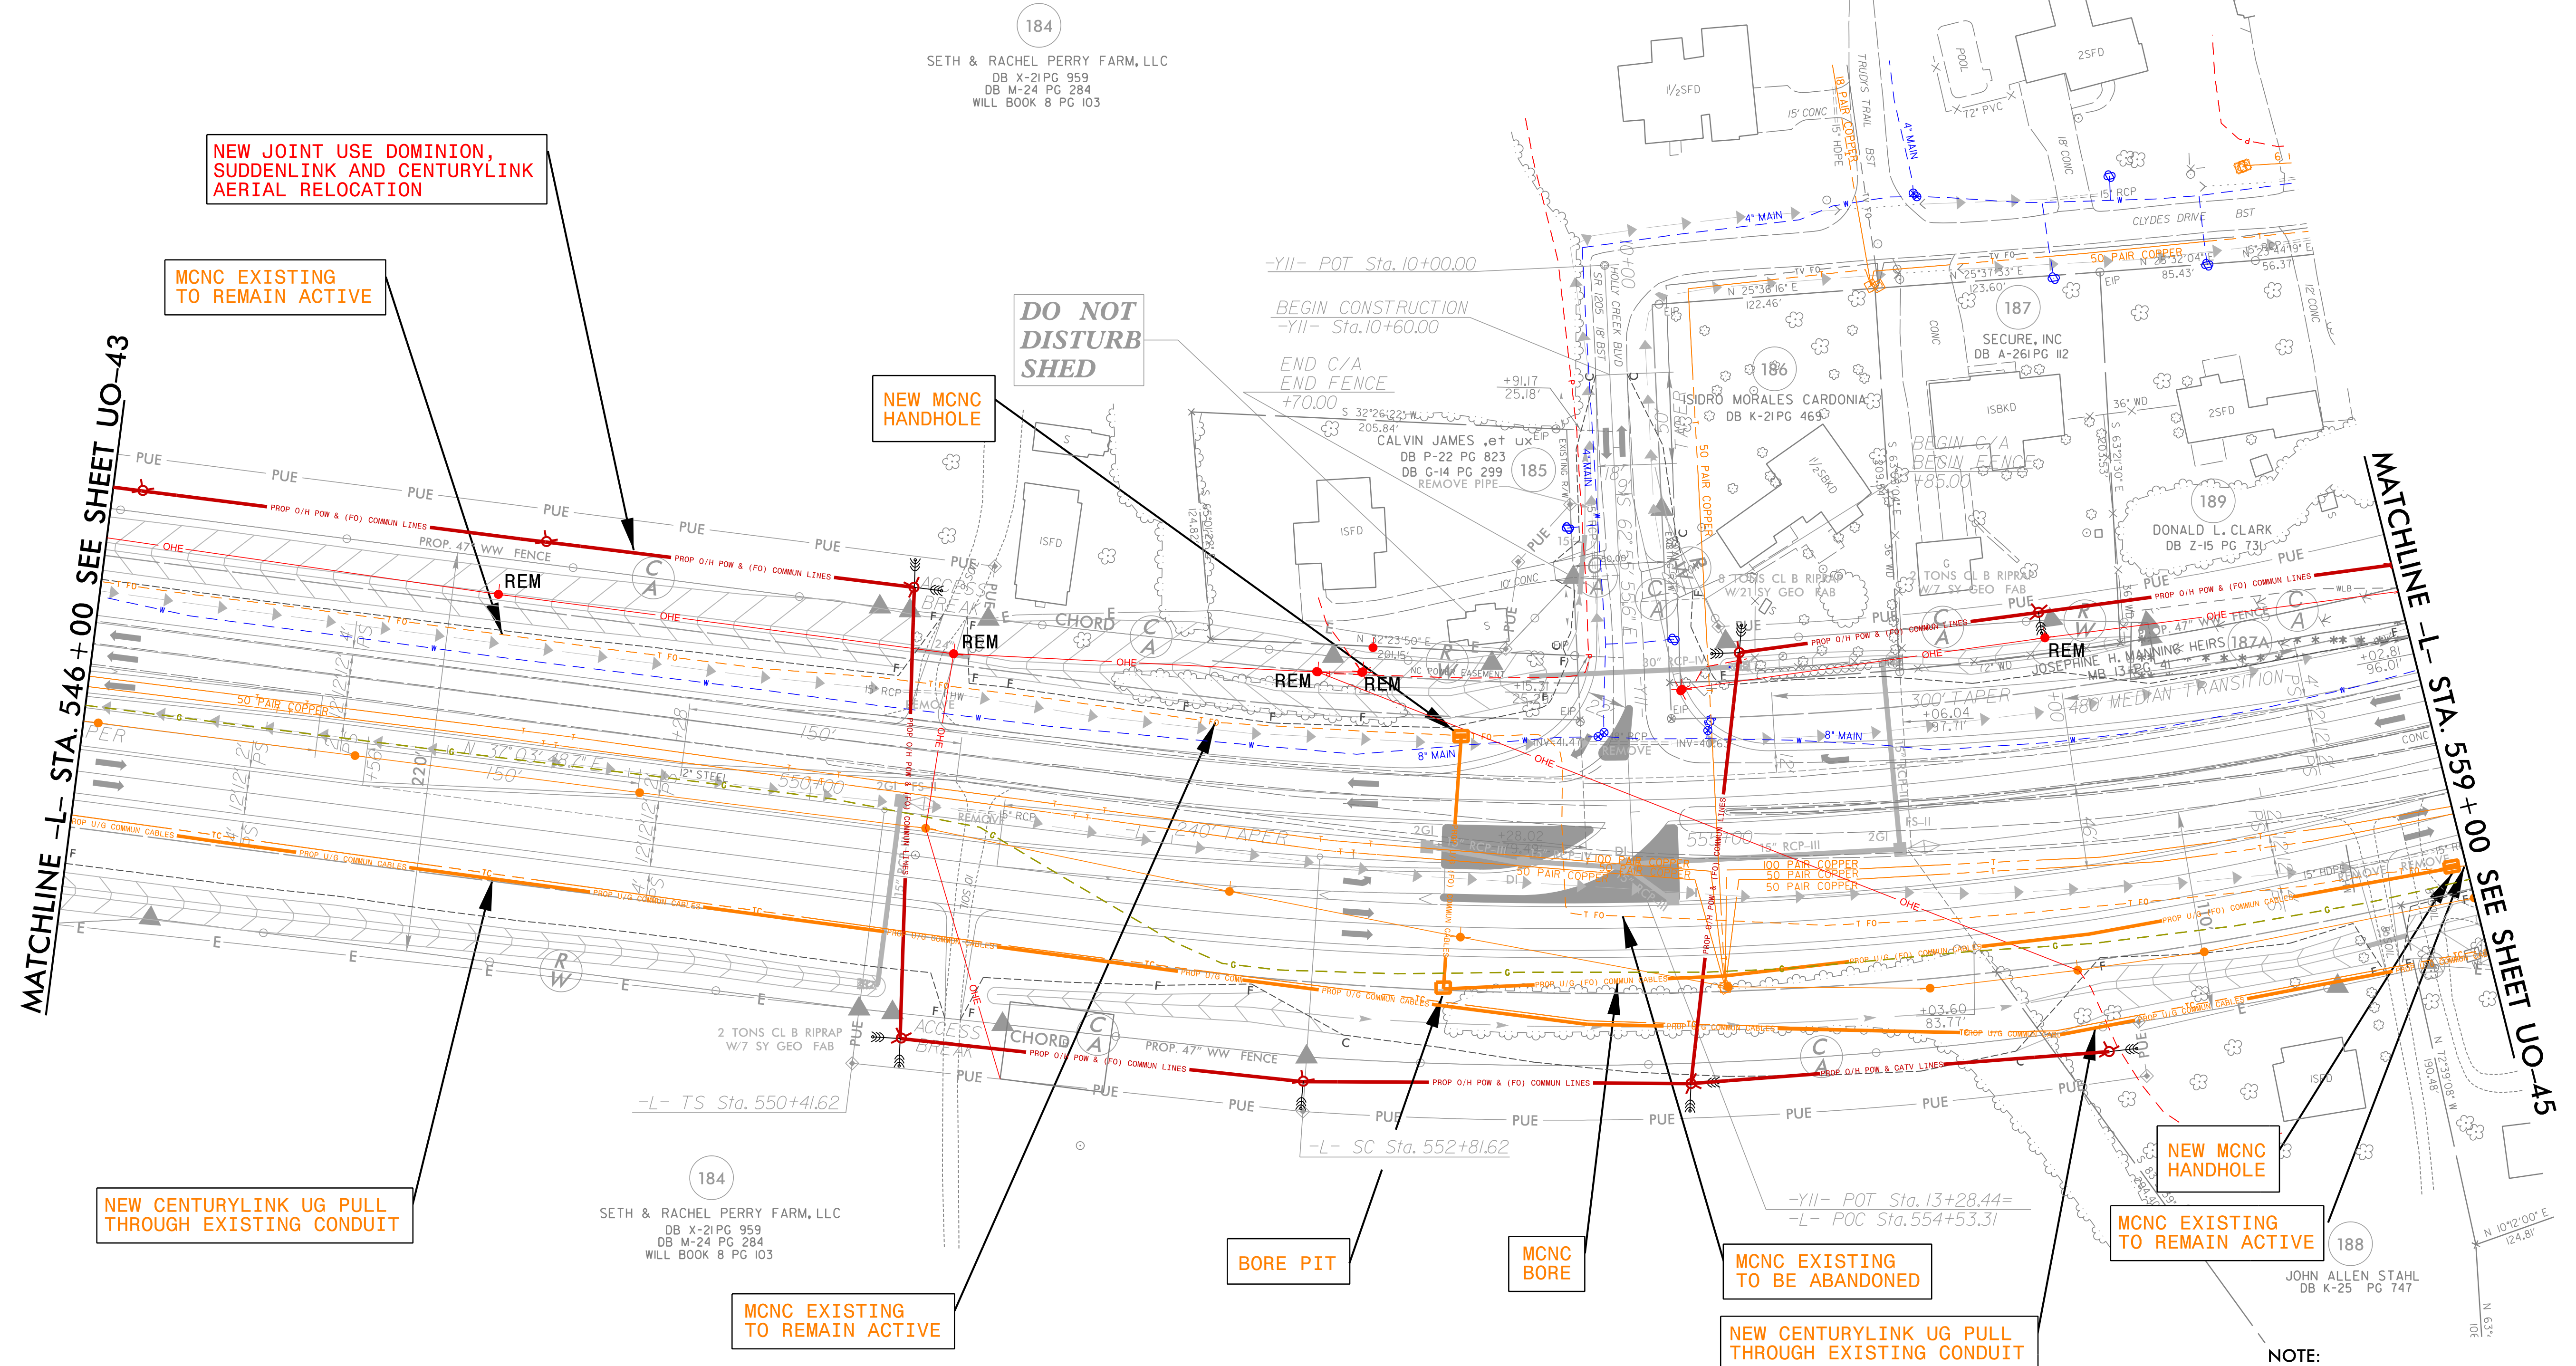

MATCHLINE -L- STA. 546+00 SEE SHEET UO-43

MATCHLINE -L- STA. 559+00 SEE SHEET UO-45

| UTILITY OWNERS ON THIS SHEET | |
|------------------------------|----------------------|
| DOMINION POWER | - POWER (DIST) |
| CENTURYLINK | - TELECOMMUNICATIONS |
| MCNC COMMUNICATIONS | - INTERNET |
| SUDDENLINK | - CATV |
| MARTIN COUNTY WATER DEPT. | - WATERLINE |


NOTE:
1. ALL EXISTING POWER ROUTING/CONNECTIVITY PROVIDED BY; DOMINION POWER/CITY OF WASHINGTON POWER AND GOOGLE EARTH

RK&K
 P: 919.878.9560
 8601 SIX FORKS RD., FORUM 1 SUITE 700 | RALEIGH, NC 27615
 NC LICENSE NO. F-0112
 Engineers | Construction Managers | Planners | Scientists
 www.rkk.com
 Responsive People | Creative Solutions

5/14/2022 R:\Utilities\Engineering\UBO\Proj\2511\ut_rdy46_uo44.dgn rharris

UTILITIES BY OTHERS

ALL PROPOSED UTILITY WORK SHOWN ON THIS SHEET WILL BE DONE BY OTHERS. NO PAYMENT WILL BE MADE TO THE CONTRACTOR FOR PROPOSED UTILITY WORK SHOWN ON THIS SHEET.

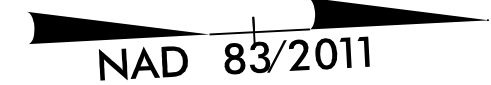

MATCHLINE -L- STA. 559+00 SEE SHEET UO-44

NEW JOINT USE DOMINION, SUDDENLINK AND CENTURYLINK AERIAL RELOCATION

NEW PIEDMONT NATURAL GAS 12" GAS LINE

END PROJECT R-2511 -L- POT Sta. 568+50.00

MCNC EXISTING TO REMAIN ACTIVE

NEW CENTURYLINK UG PULL THROUGH EXISTING CONDUIT

NEW CENTURYLINK AERIAL RELOCATION

MCNC EXISTING TO REMAIN ACTIVE

NEW CENTURYLINK UG PULL THROUGH EXISTING CONDUIT

UTILITY OWNERS ON THIS SHEET

- DOMINION POWER - POWER (DIST)
- PIEDMONT NATURAL GAS - NATURAL GAS
- CENTURYLINK - TELECOMMUNICATIONS
- MCNC COMMUNICATIONS - INTERNET
- SUDDENLINK - CATV
- MARTIN COUNTY WATER DEPT. - WATERLINE

NOTE:
1. ALL EXISTING POWER ROUTING/CONNECTIVITY PROVIDED BY: DOMINION POWER/CITY OF WASHINGTON POWER AND GOOGLE EARTH

RK&K
 P: 919.878.9560
 8601 SIX FORKS RD., FORUM 1 SUITE 700 | RALEIGH, NC 27615
 NC LICENSE NO. F-0112
 Engineers | Construction Managers | Planners | Scientists
 www.rkk.com
 Responsive People | Creative Solutions

5/14/2022 R:\Projects\Engineering\UB0\Proj\2511\ut_rdy47_U045.dgn rhharris