



6/23/16

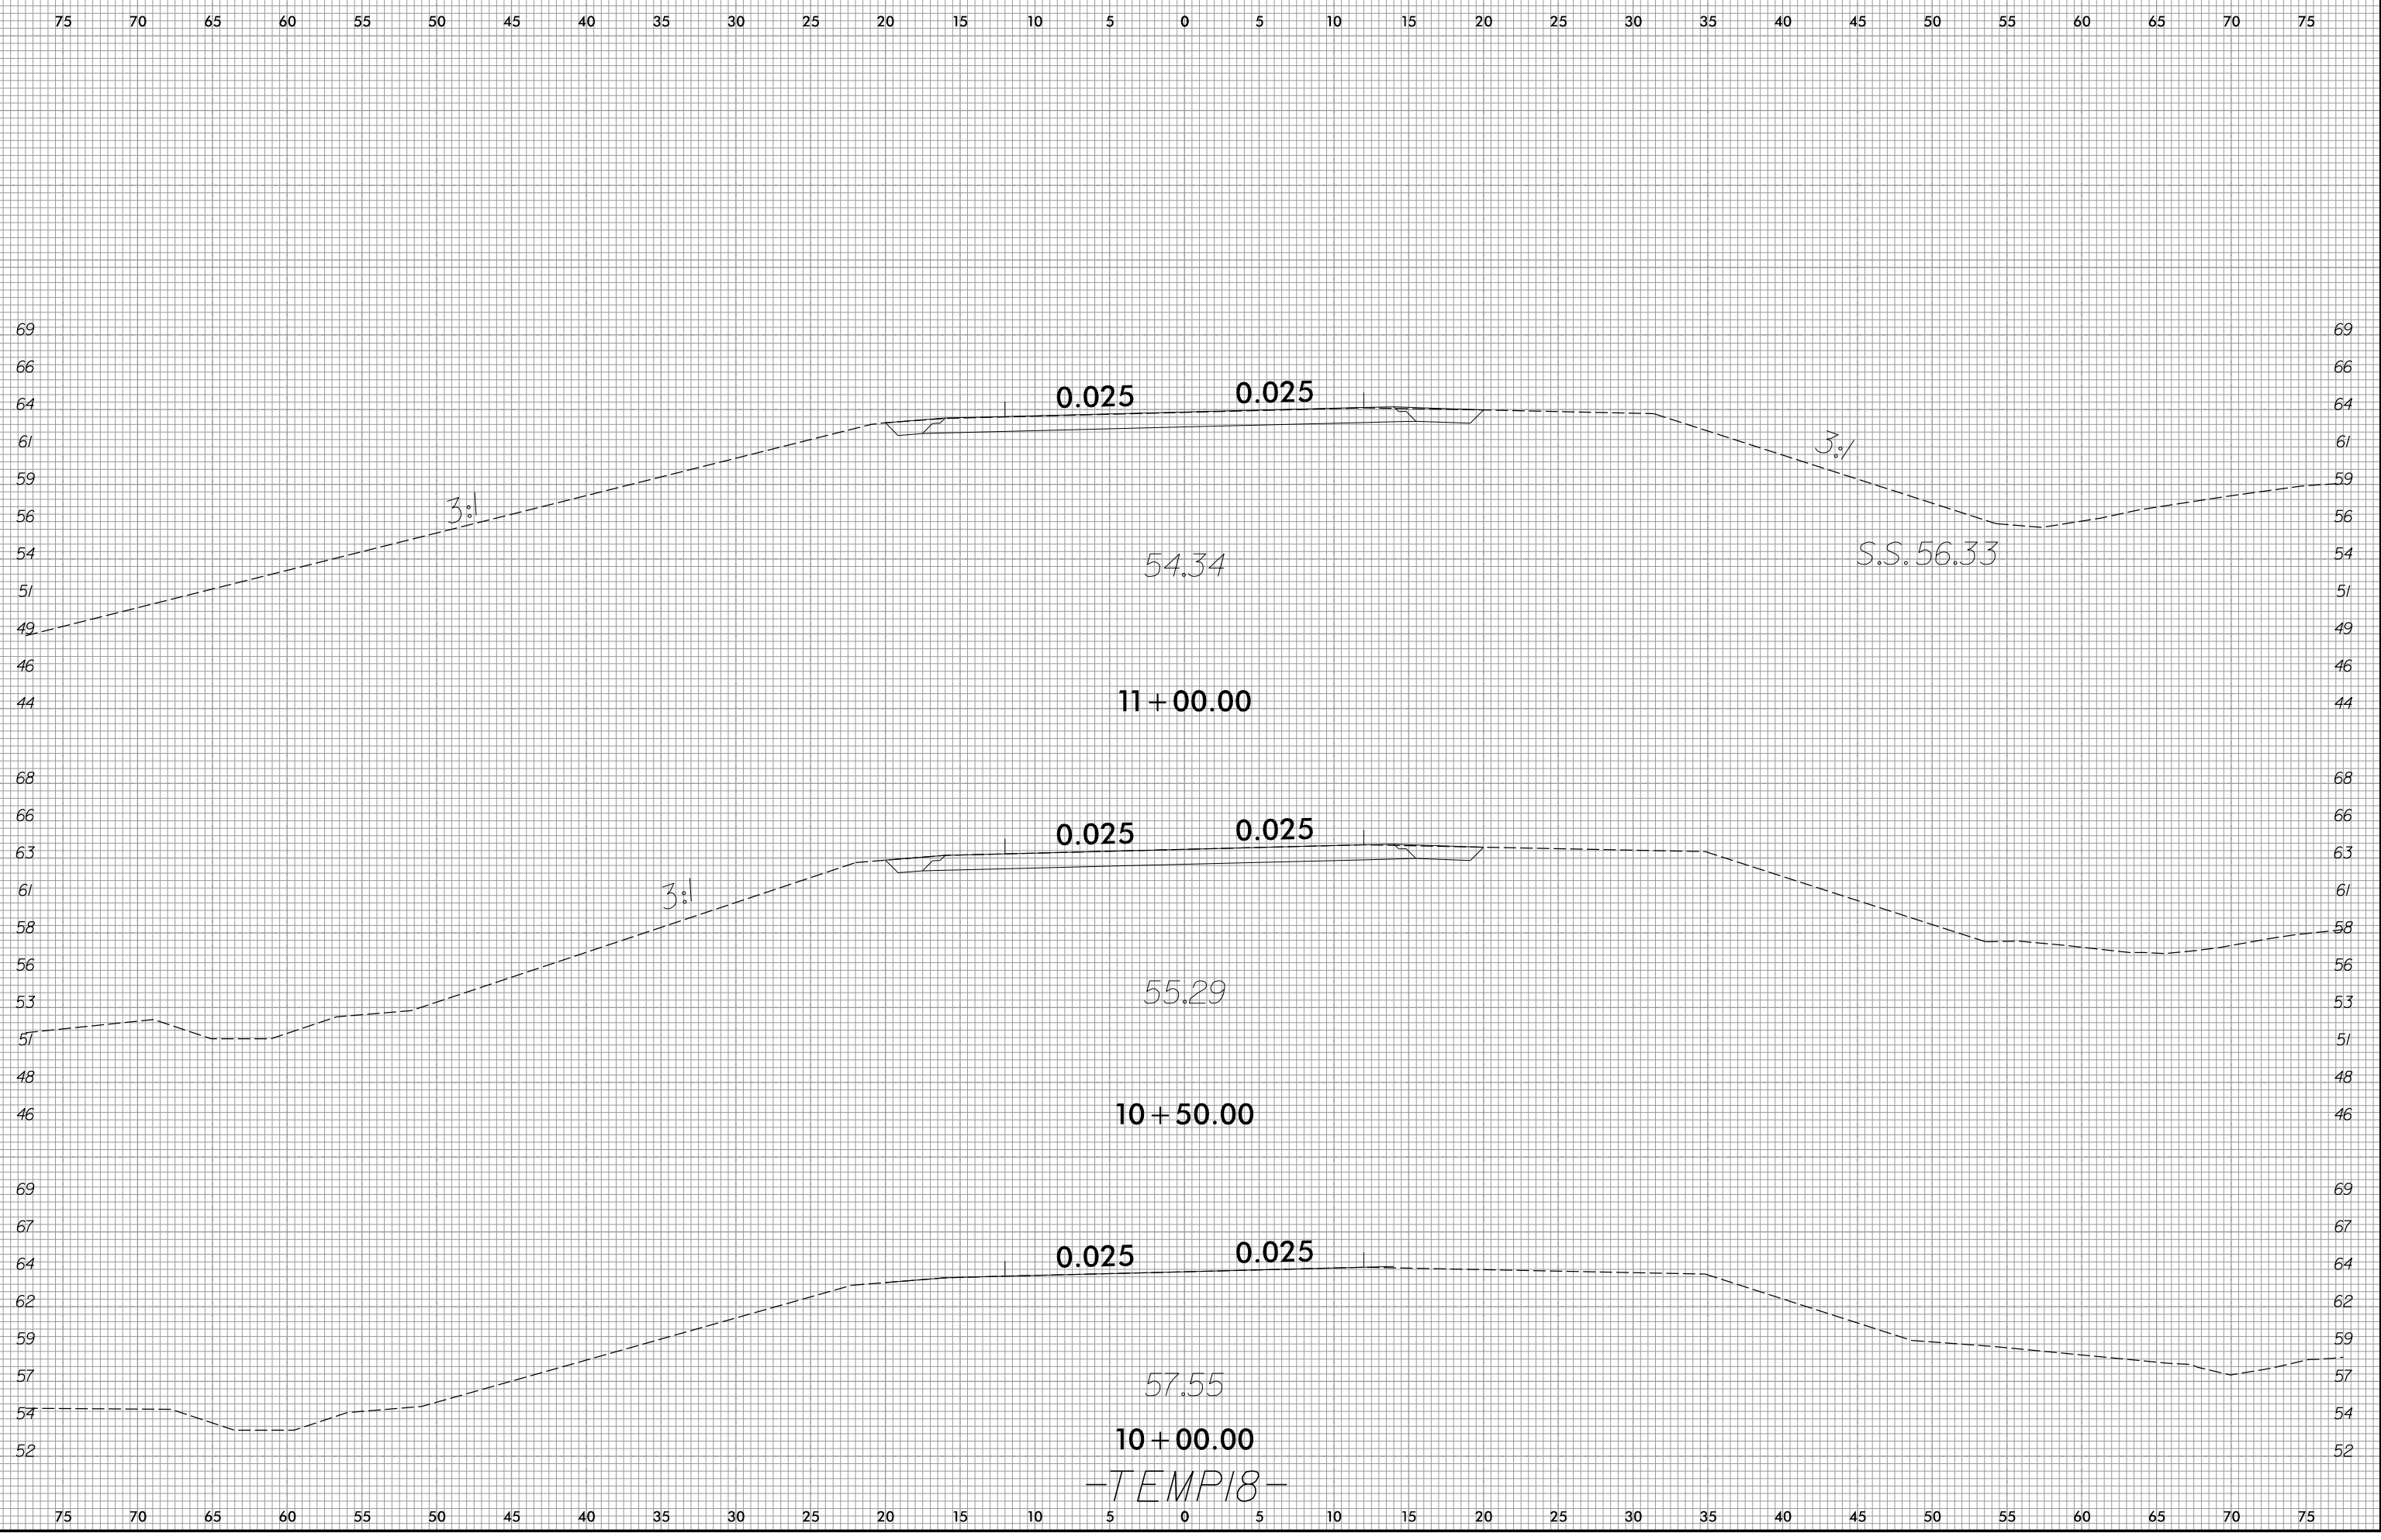

1/14/2022
R:\Roadway\WCS\2511\rdy\xp1_TEMP18.dgn

-TEMP18-


6/23/16

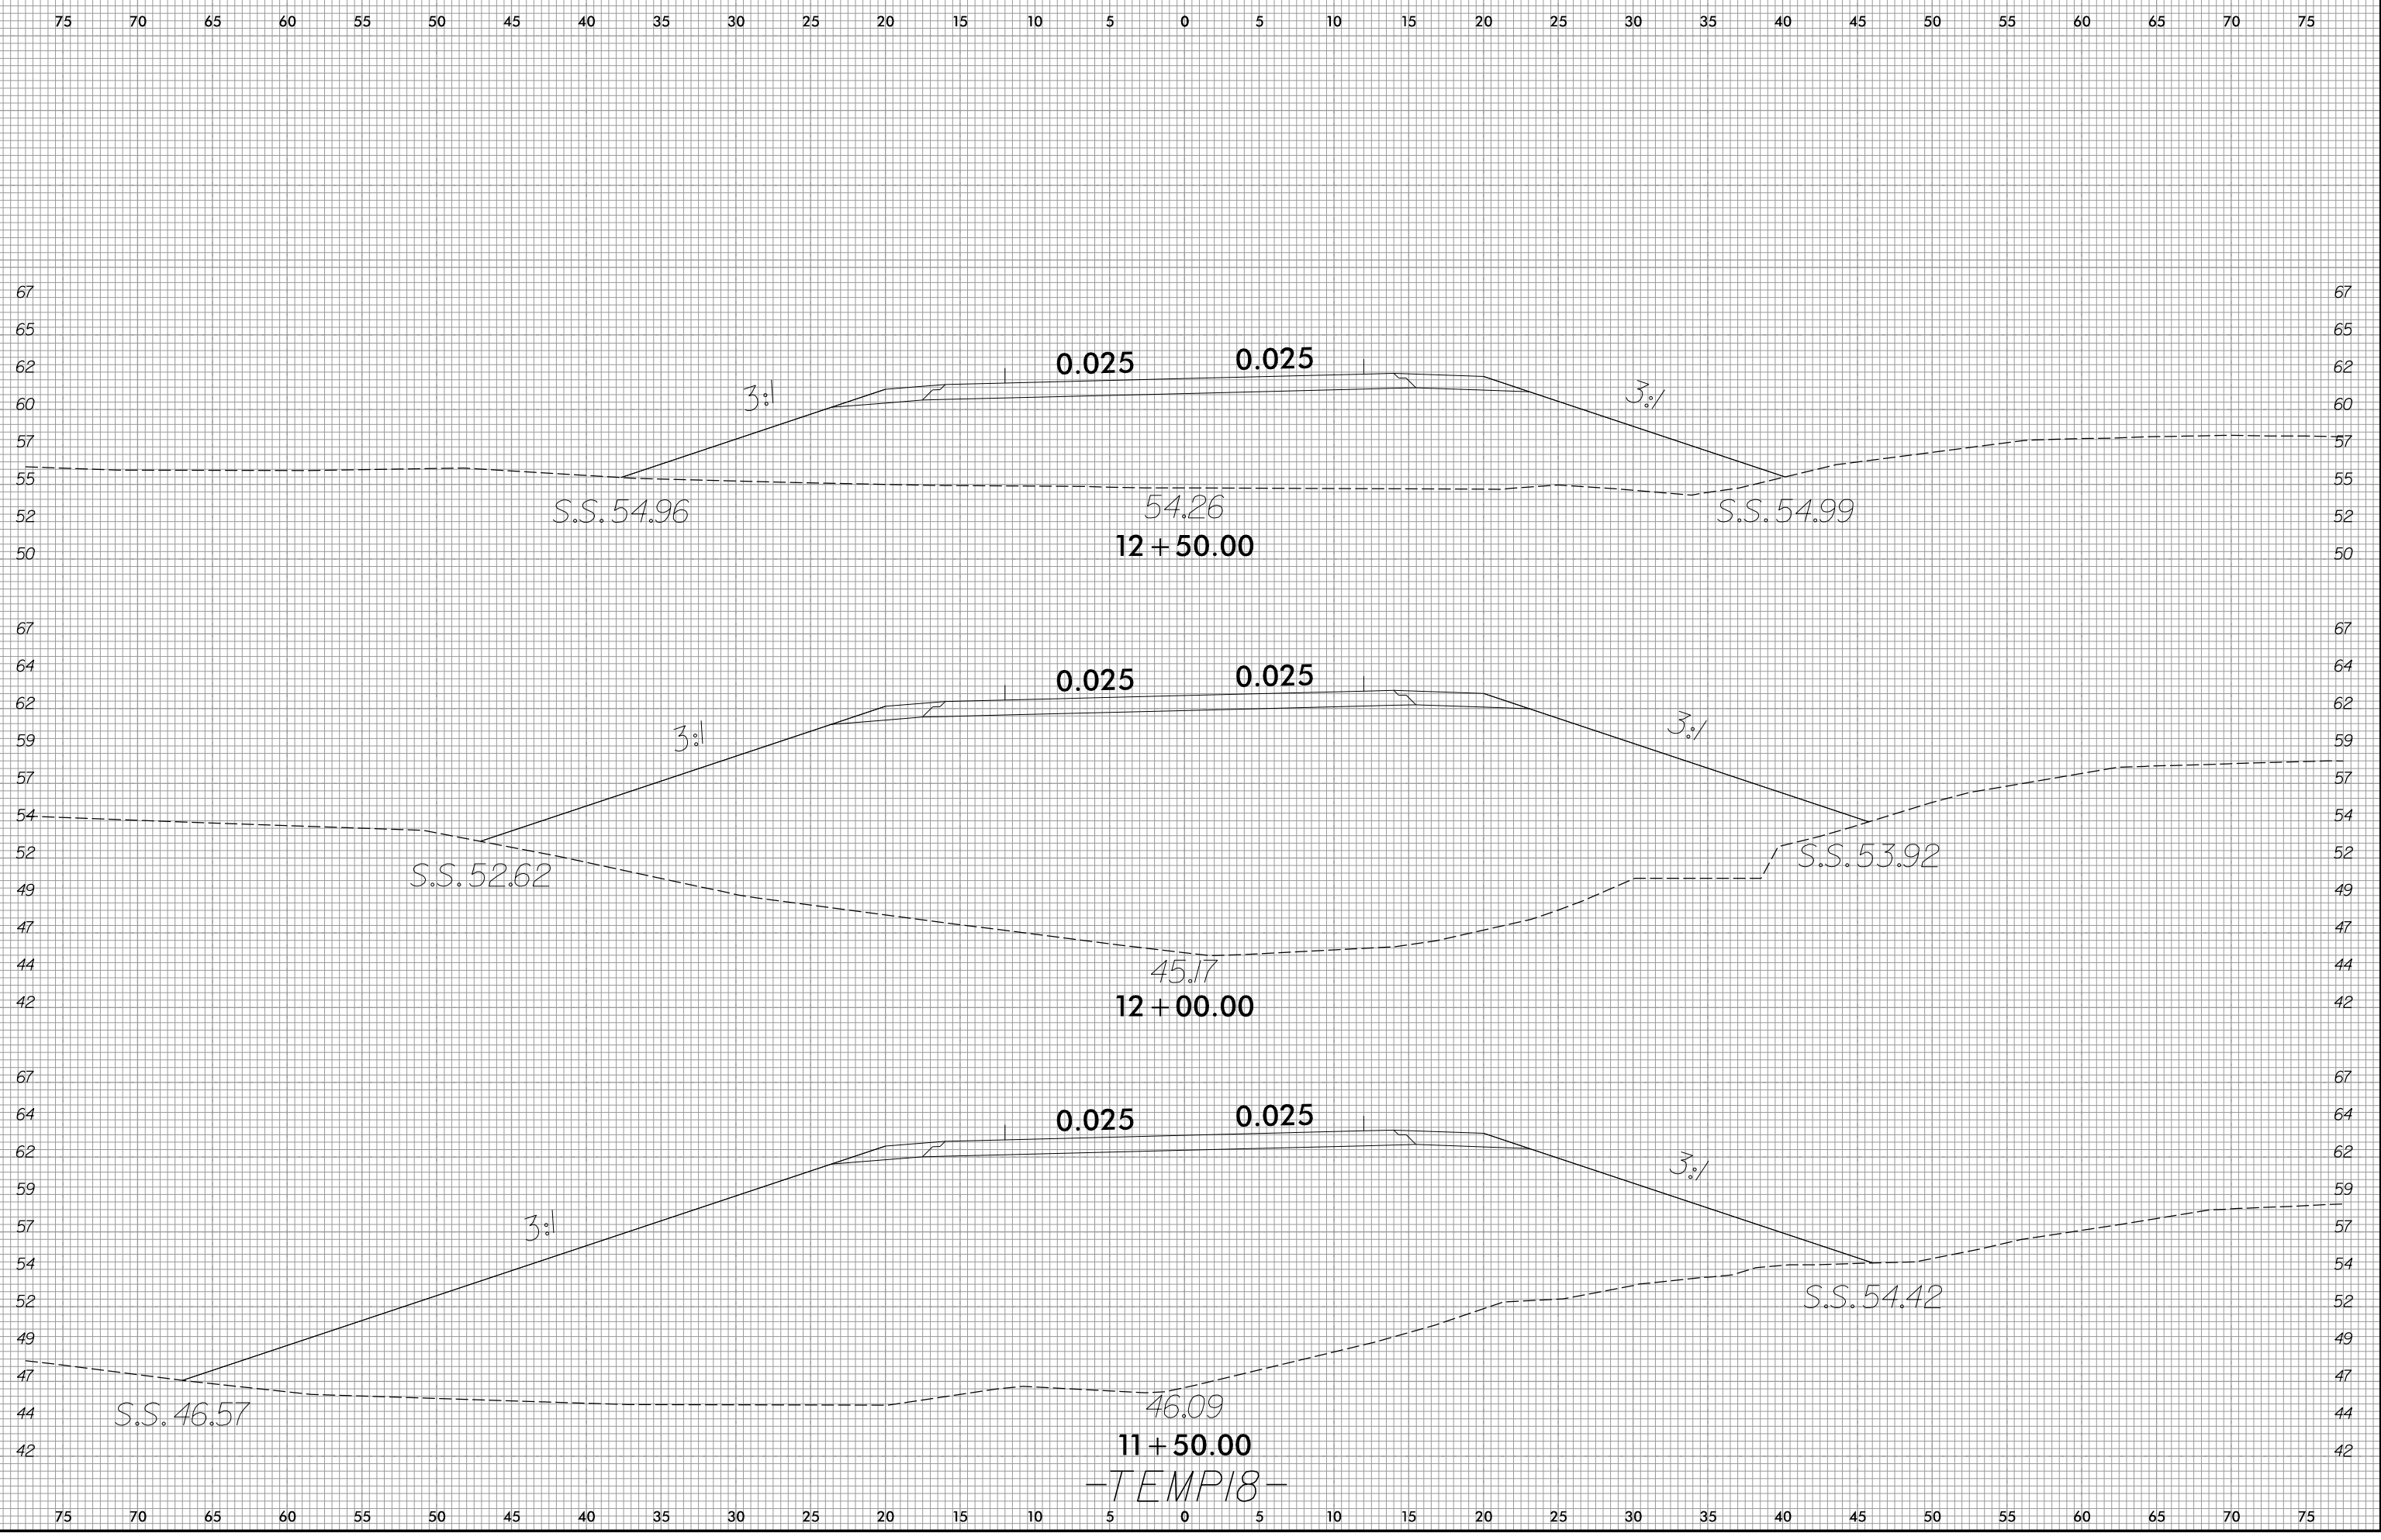

-TEMP18-

1/14/2022
R:\Roadway\WSP\25111.rdj.xpl_TEMP18.dgn
angflap


6/23/16

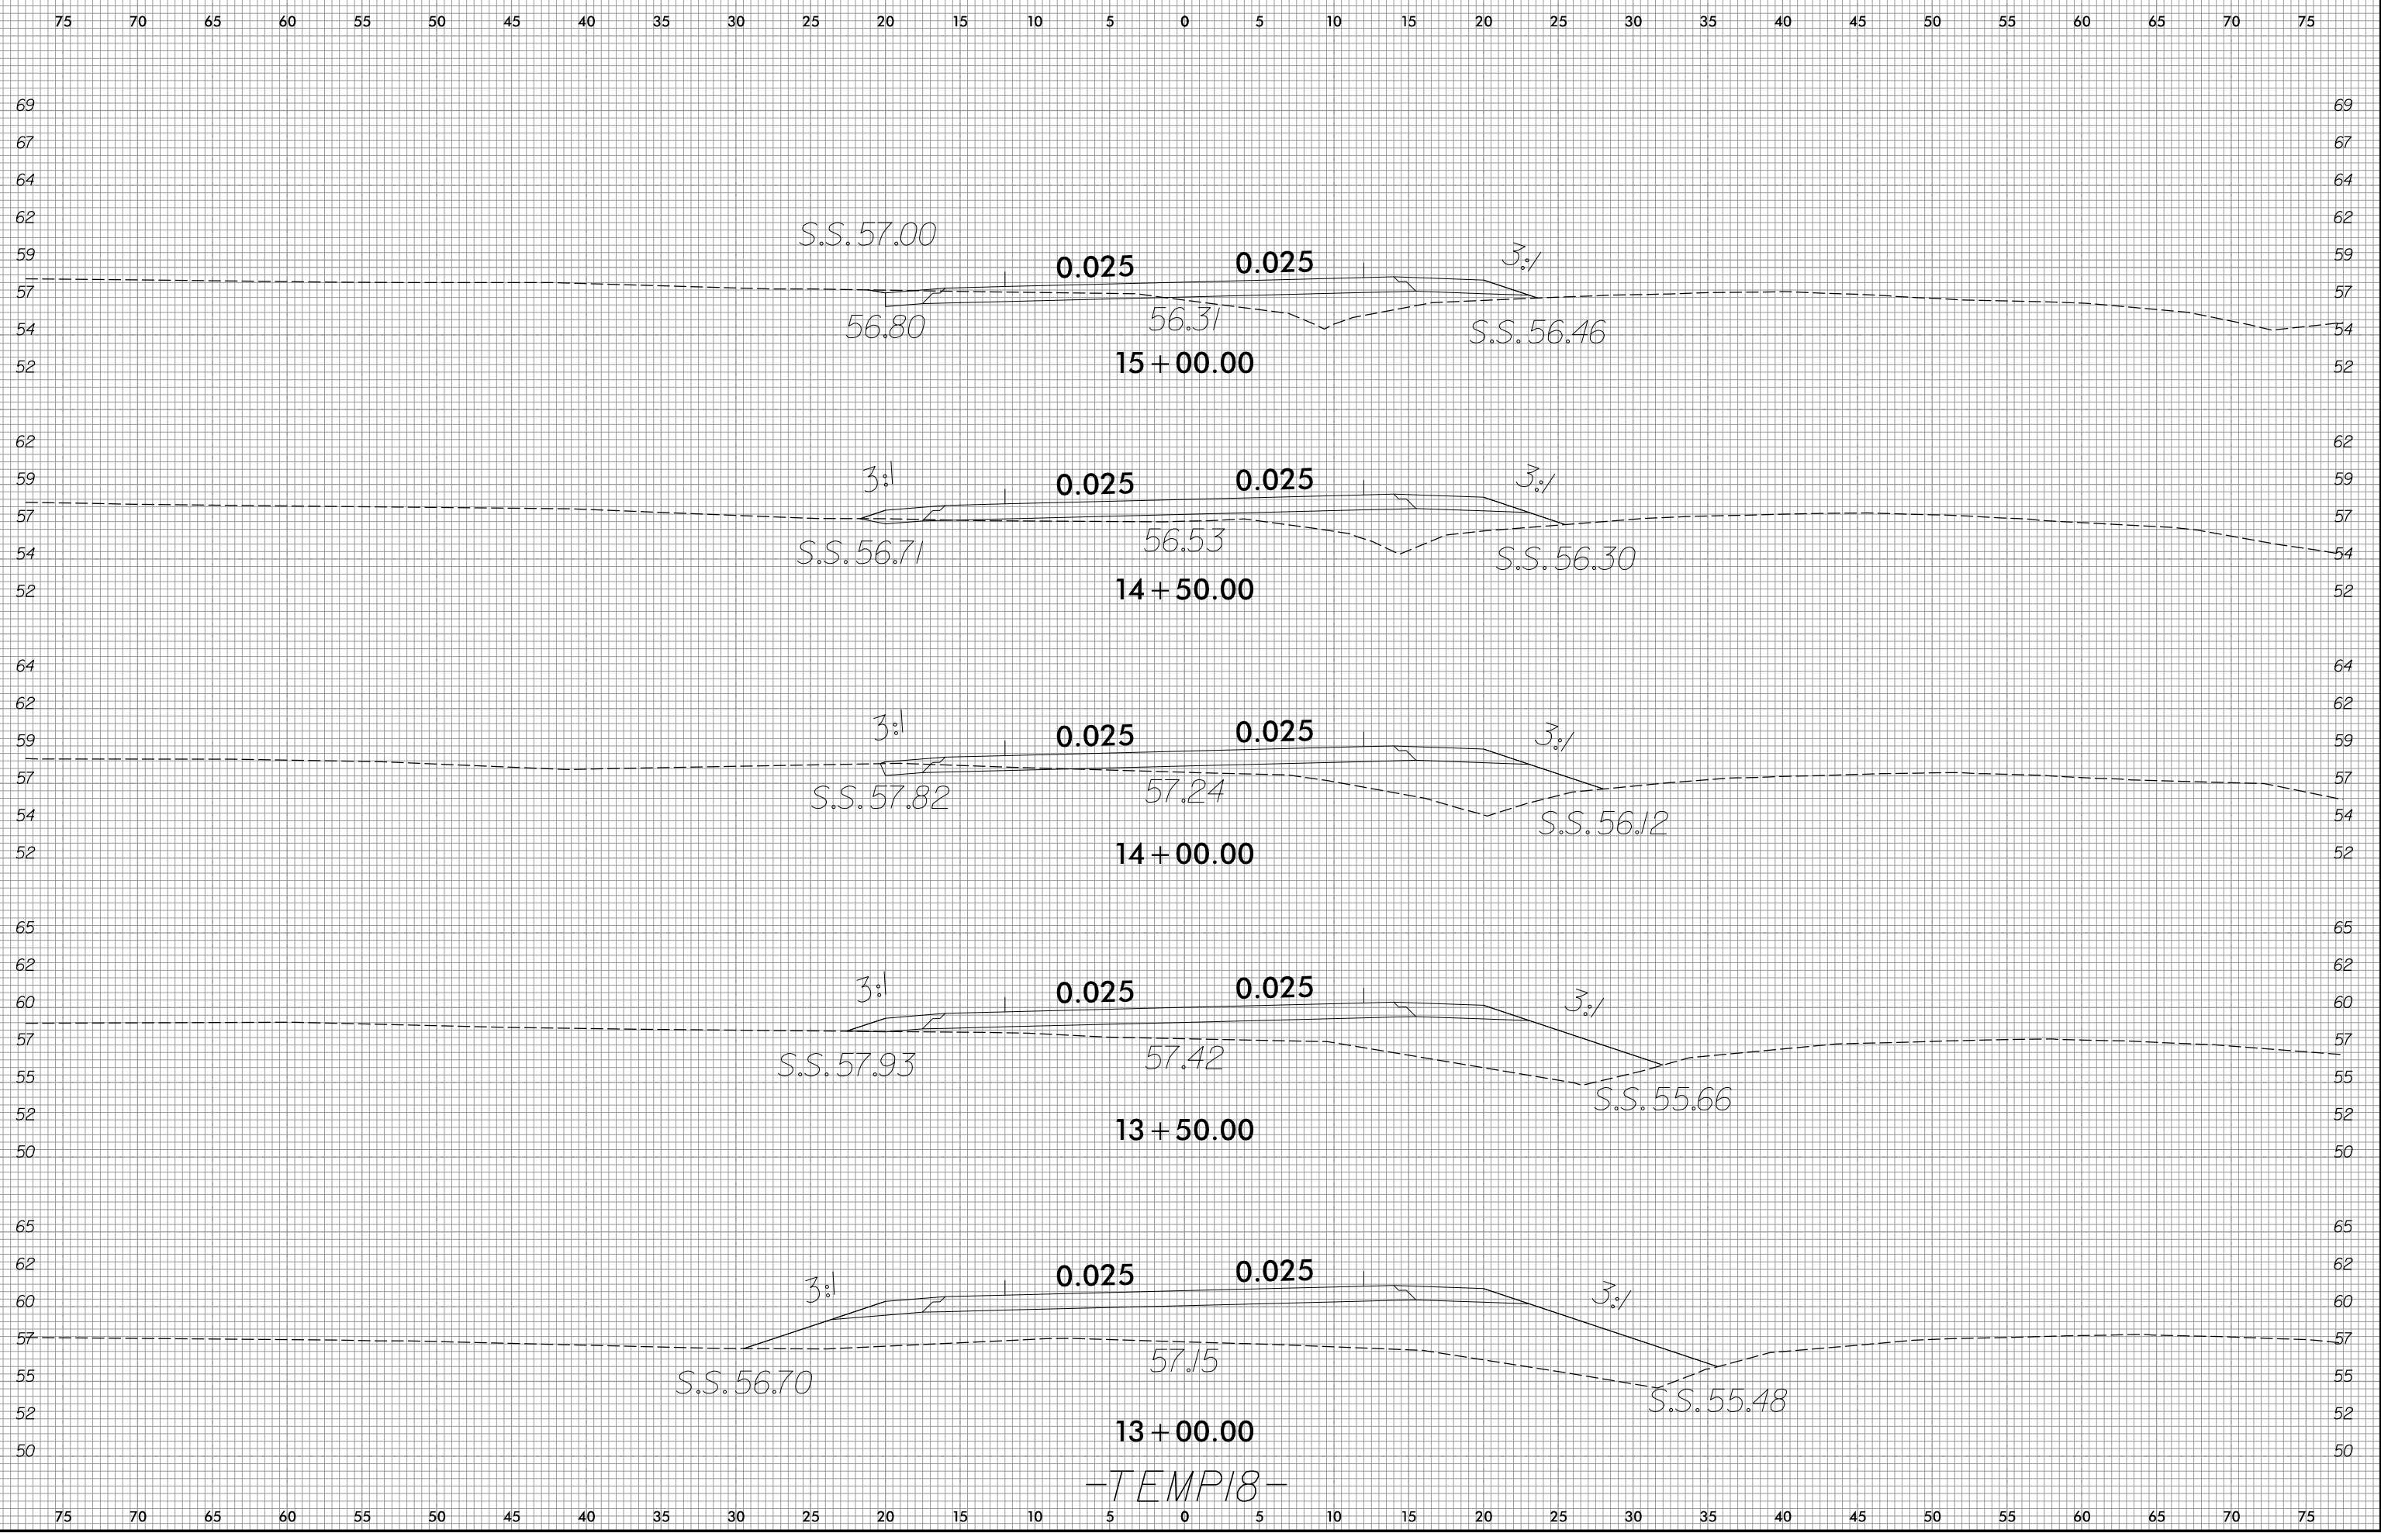

1/14/2022
R:\Roadway\WCS v2511\rdj_xpl_TEMP18.dgn
andjar

6/23/16


0 2.5 5	PROJ. REFERENCE NO.	SHEET NO.
	R-2511	X-282

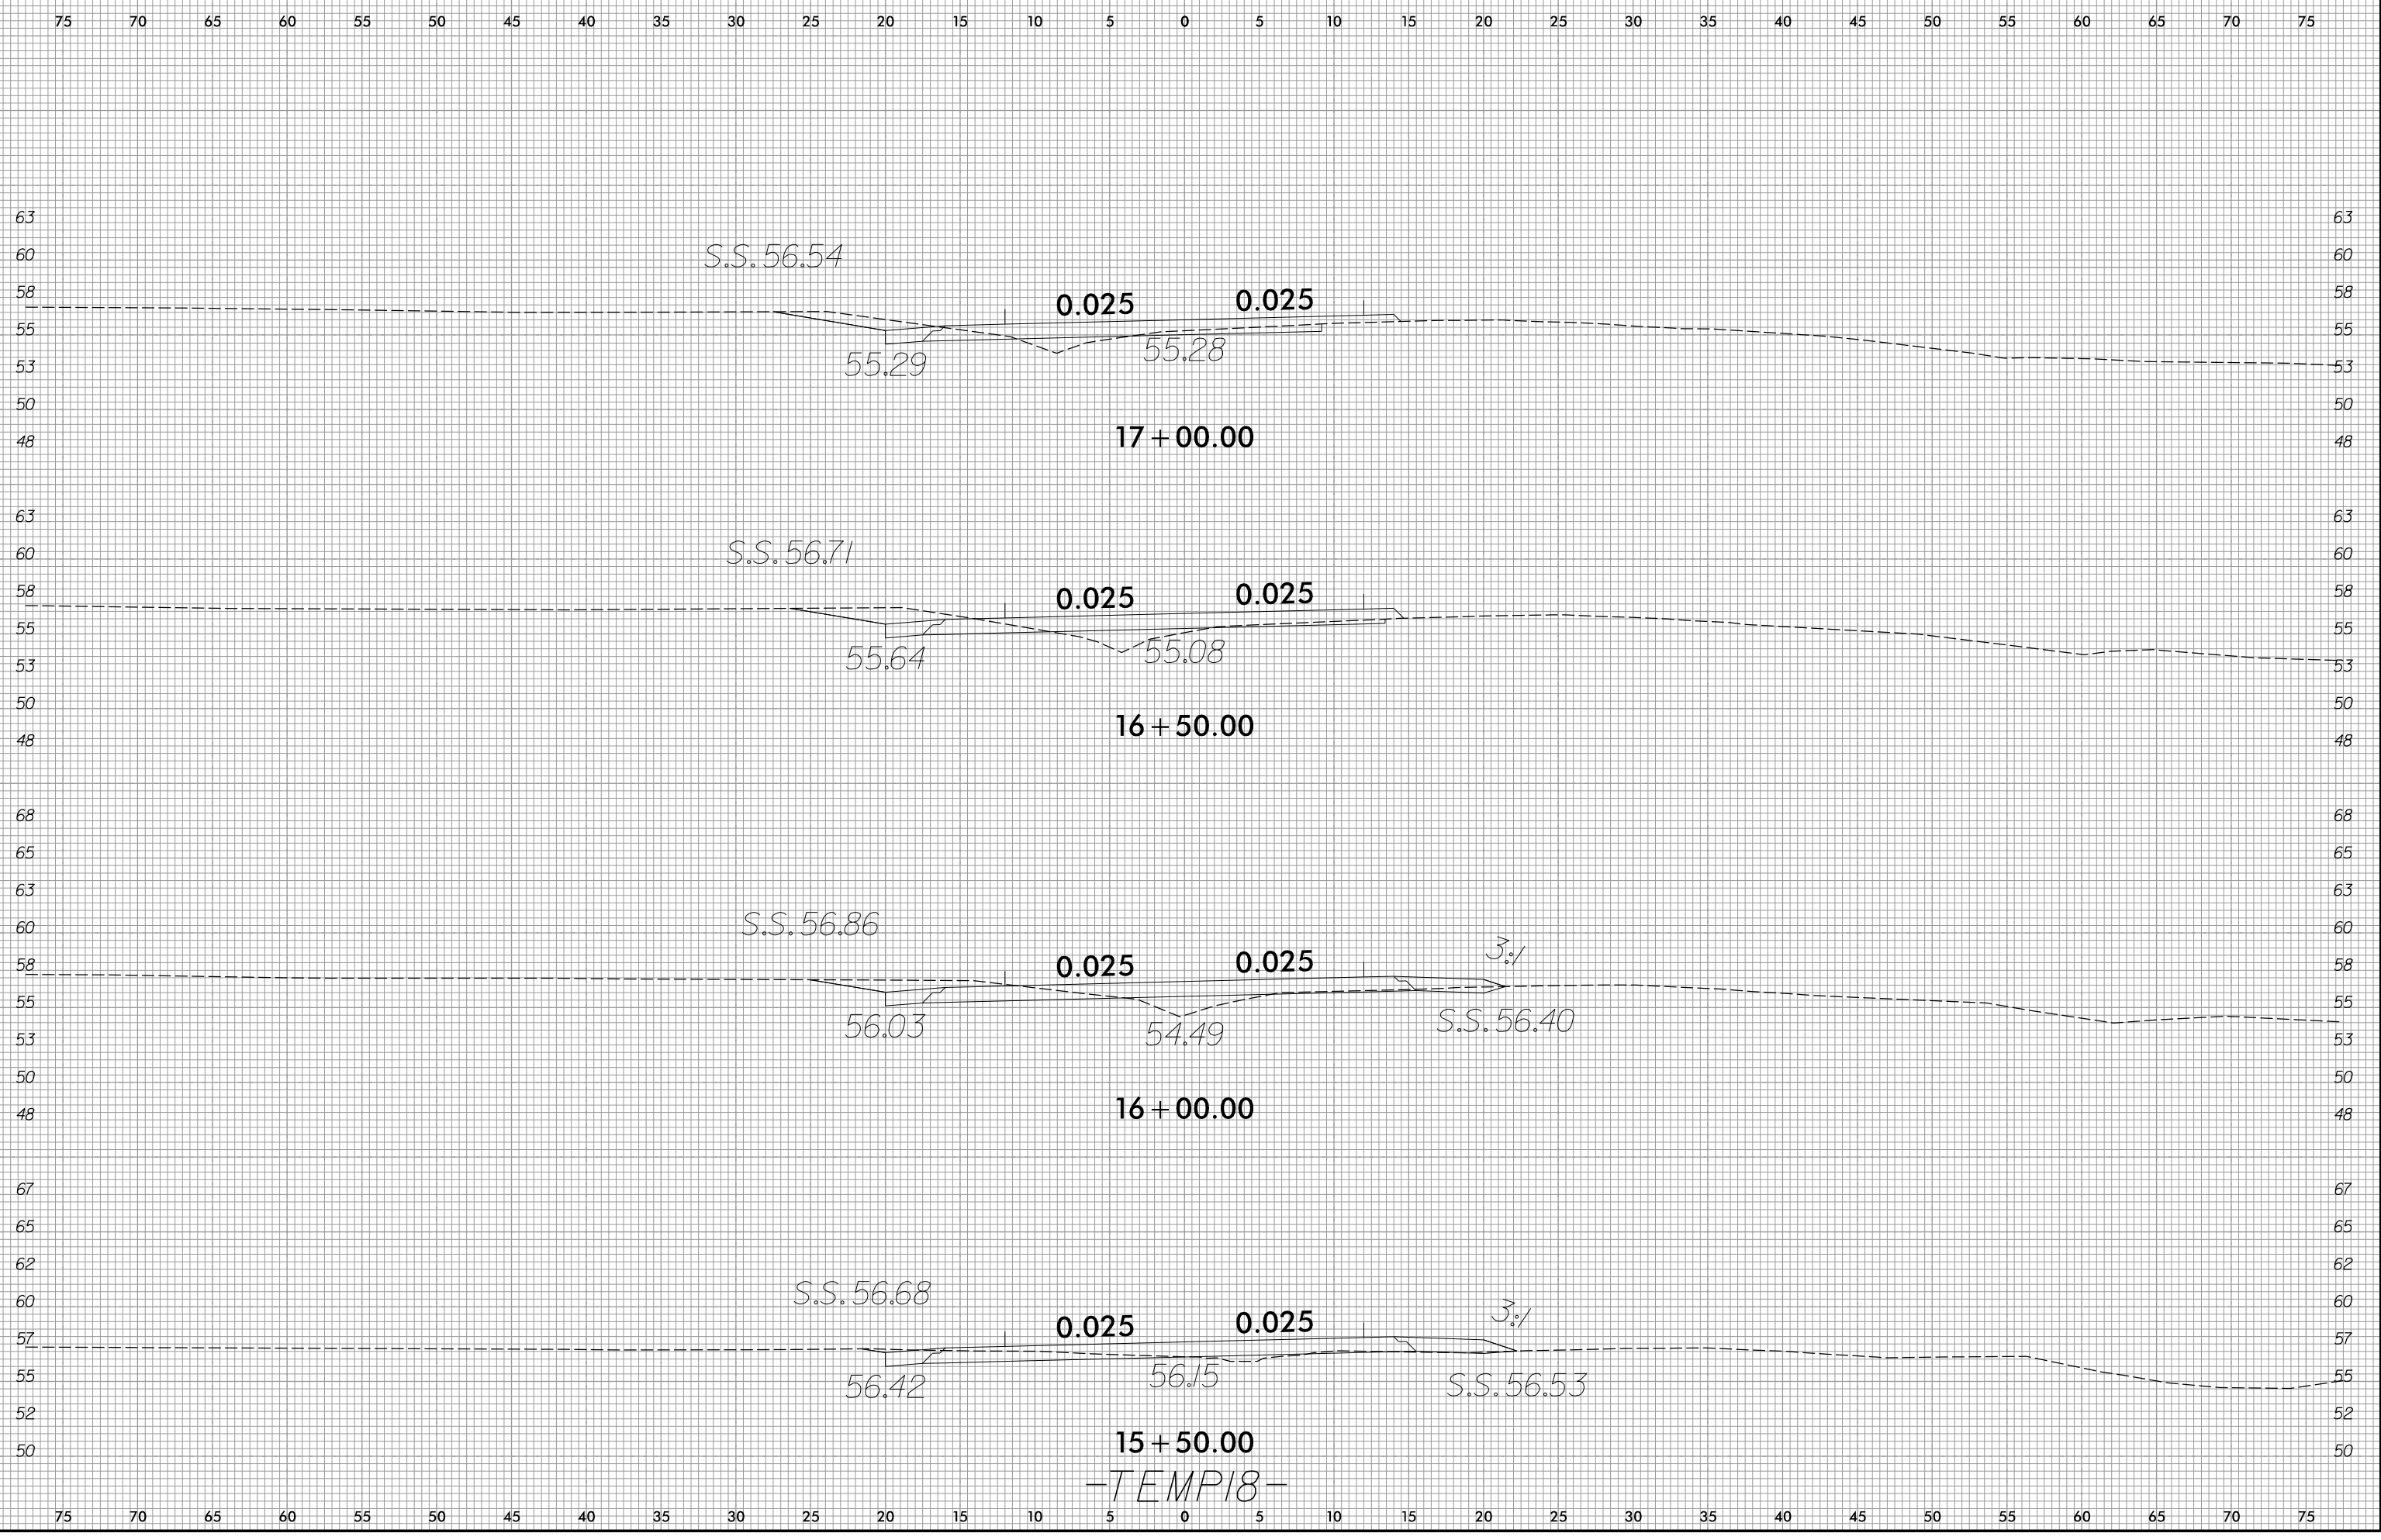

-TEMP18-

1/4/2022
R:\Roadway\WSC\2511\rdj\xp1\TEMP18.dgn

6/23/16

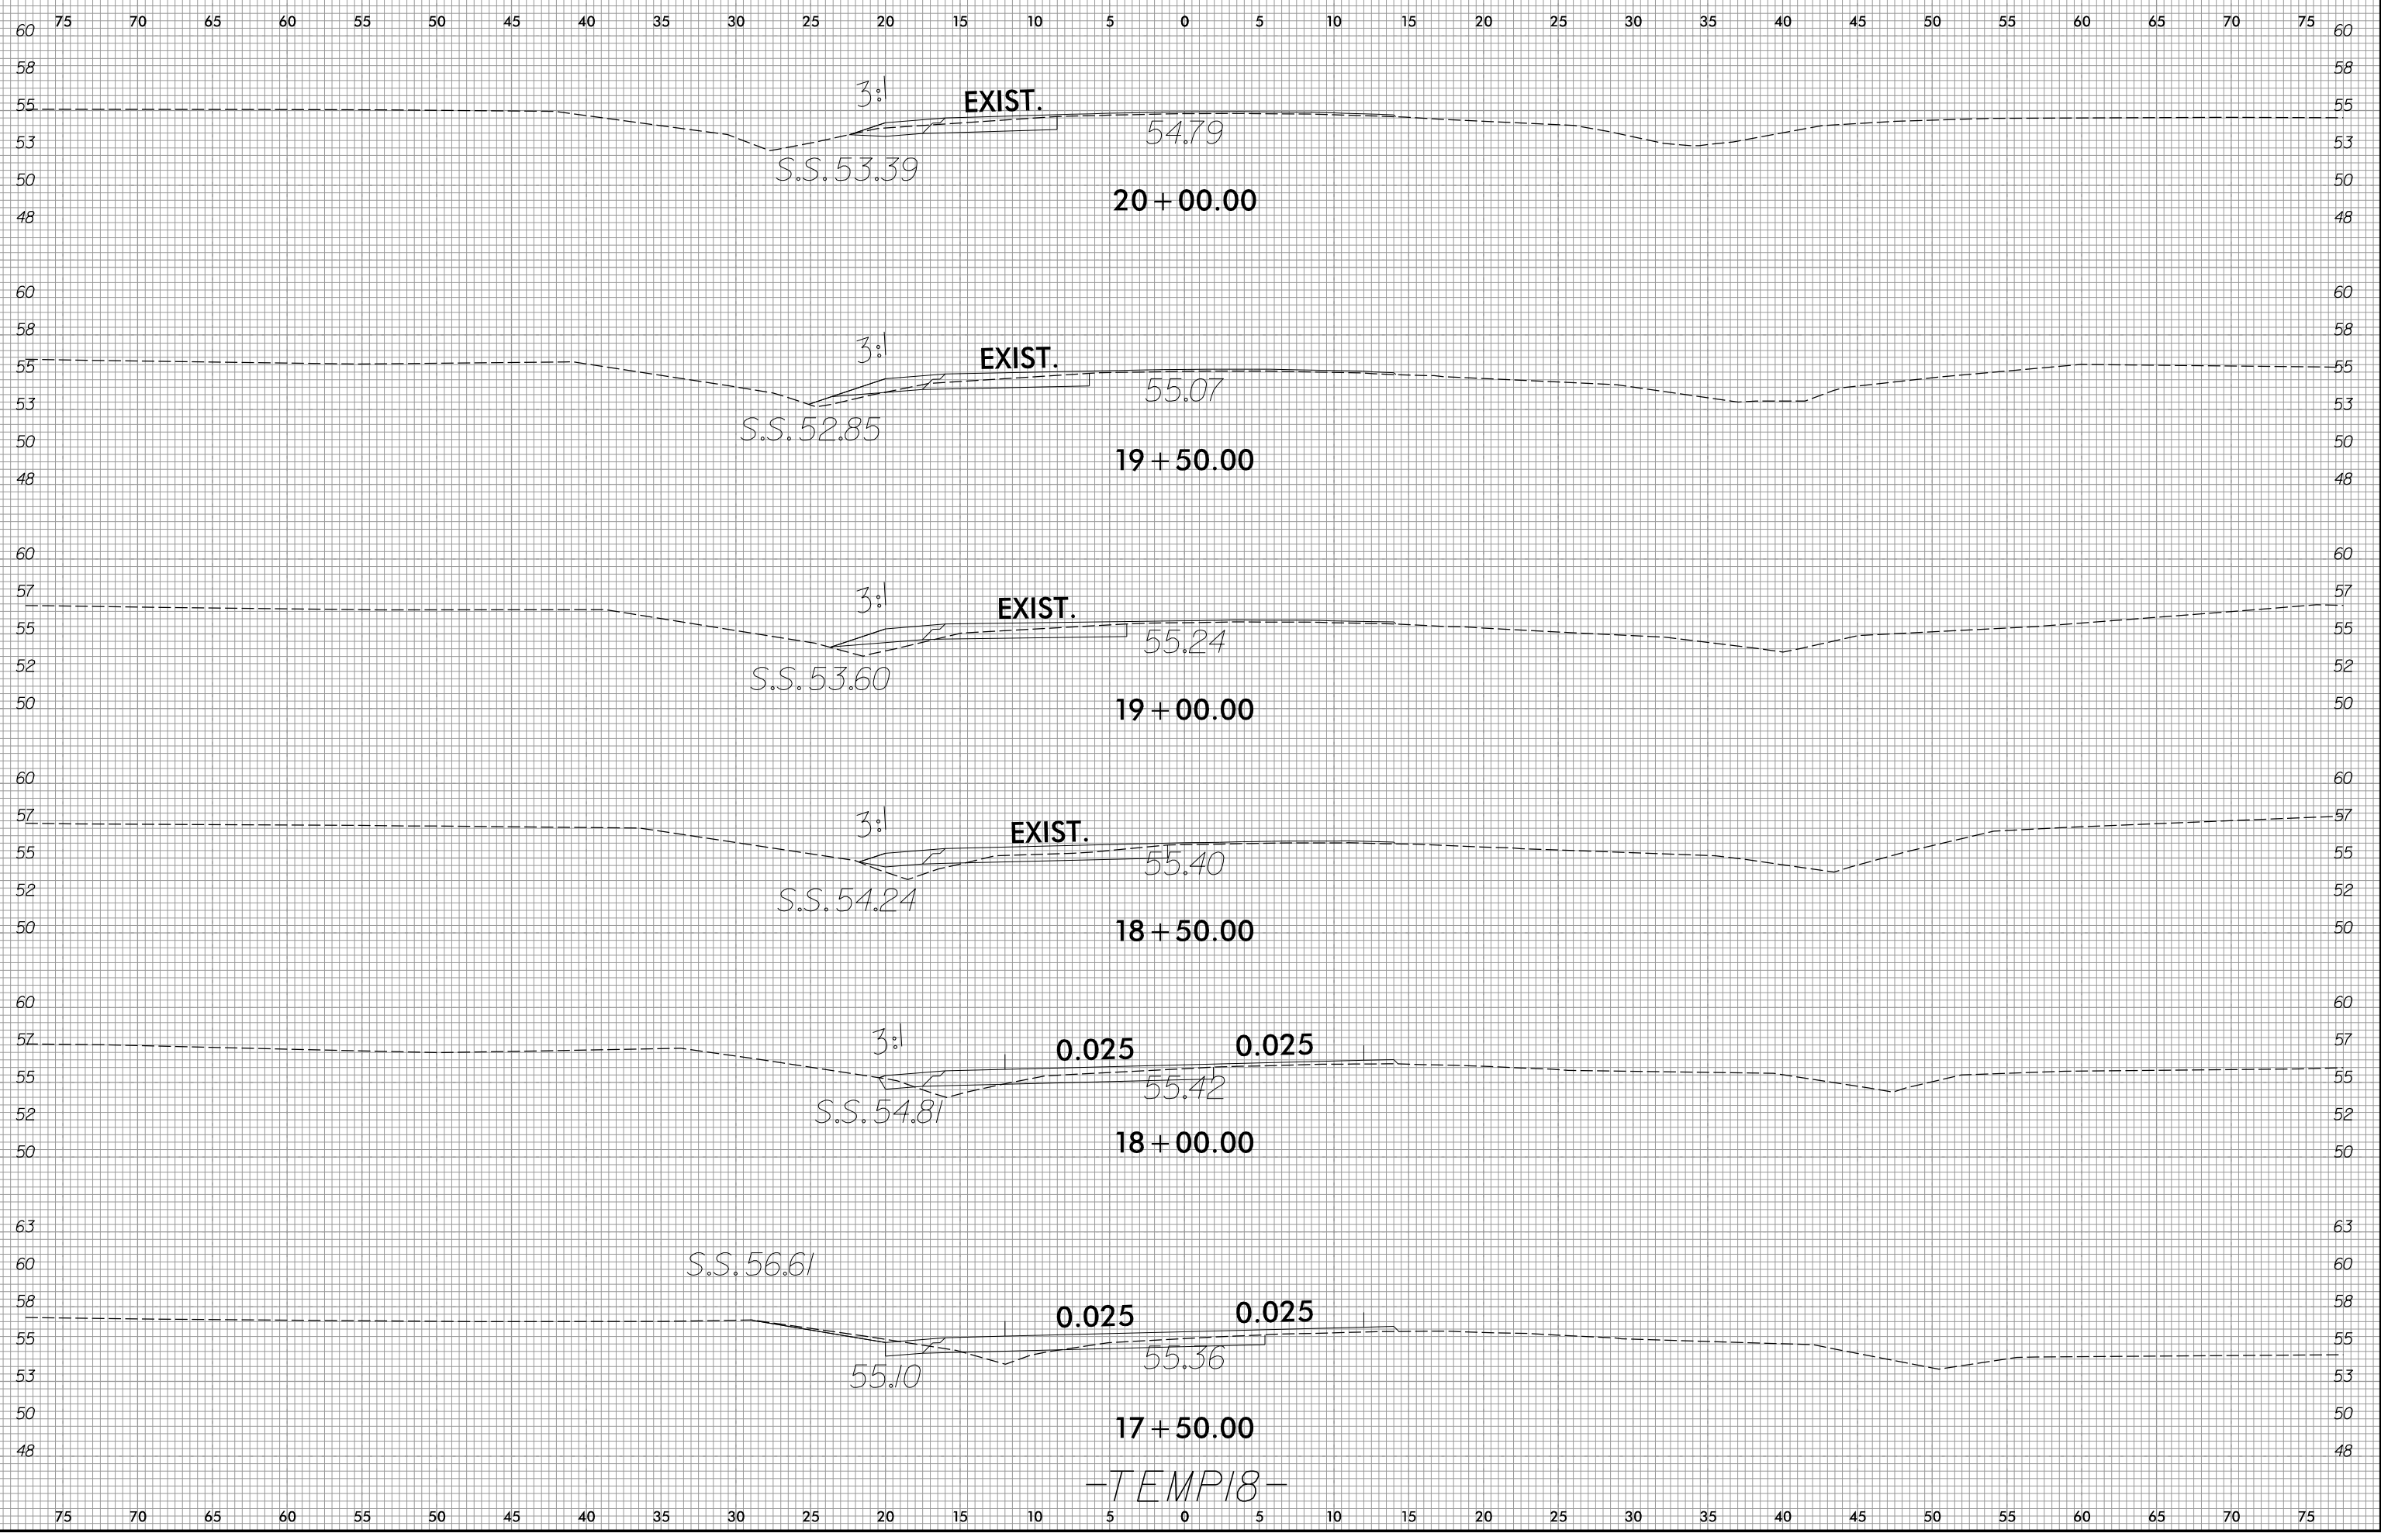


1/4/2022
R:\Roadway\WSC\2511\rdy\xp1_TEMP18.dgn
gns/18

6/23/16

0 2.5 5	PROJ. REFERENCE NO.	SHEET NO.
	R-2511	X-284


75 70 65 60 55 50 45 40 35 30 25 20 15 10 5 0 5 10 15 20 25 30 35 40 45 50 55 60 65 70 75

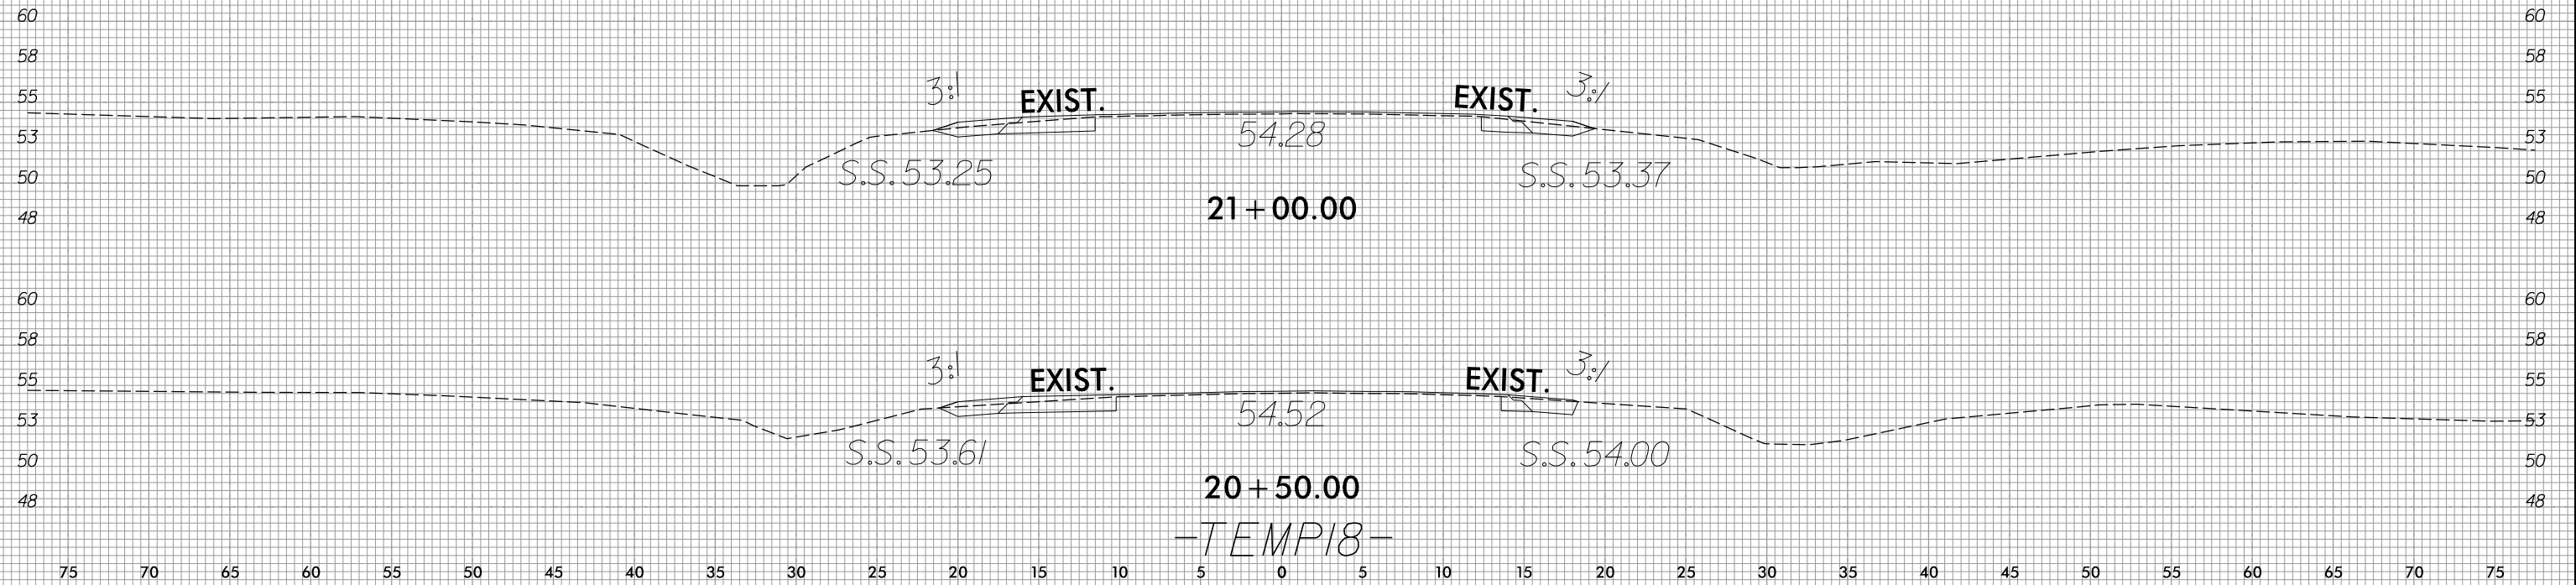

1/14/2022
 R:\Roadway\WCS\2511\1-rdy-xpl-TEMP18.dgn
 gheflar

75 70 65 60 55 50 45 40 35 30 25 20 15 10 5 0 5 10 15 20 25 30 35 40 45 50 55 60 65 70 75


6/23/16

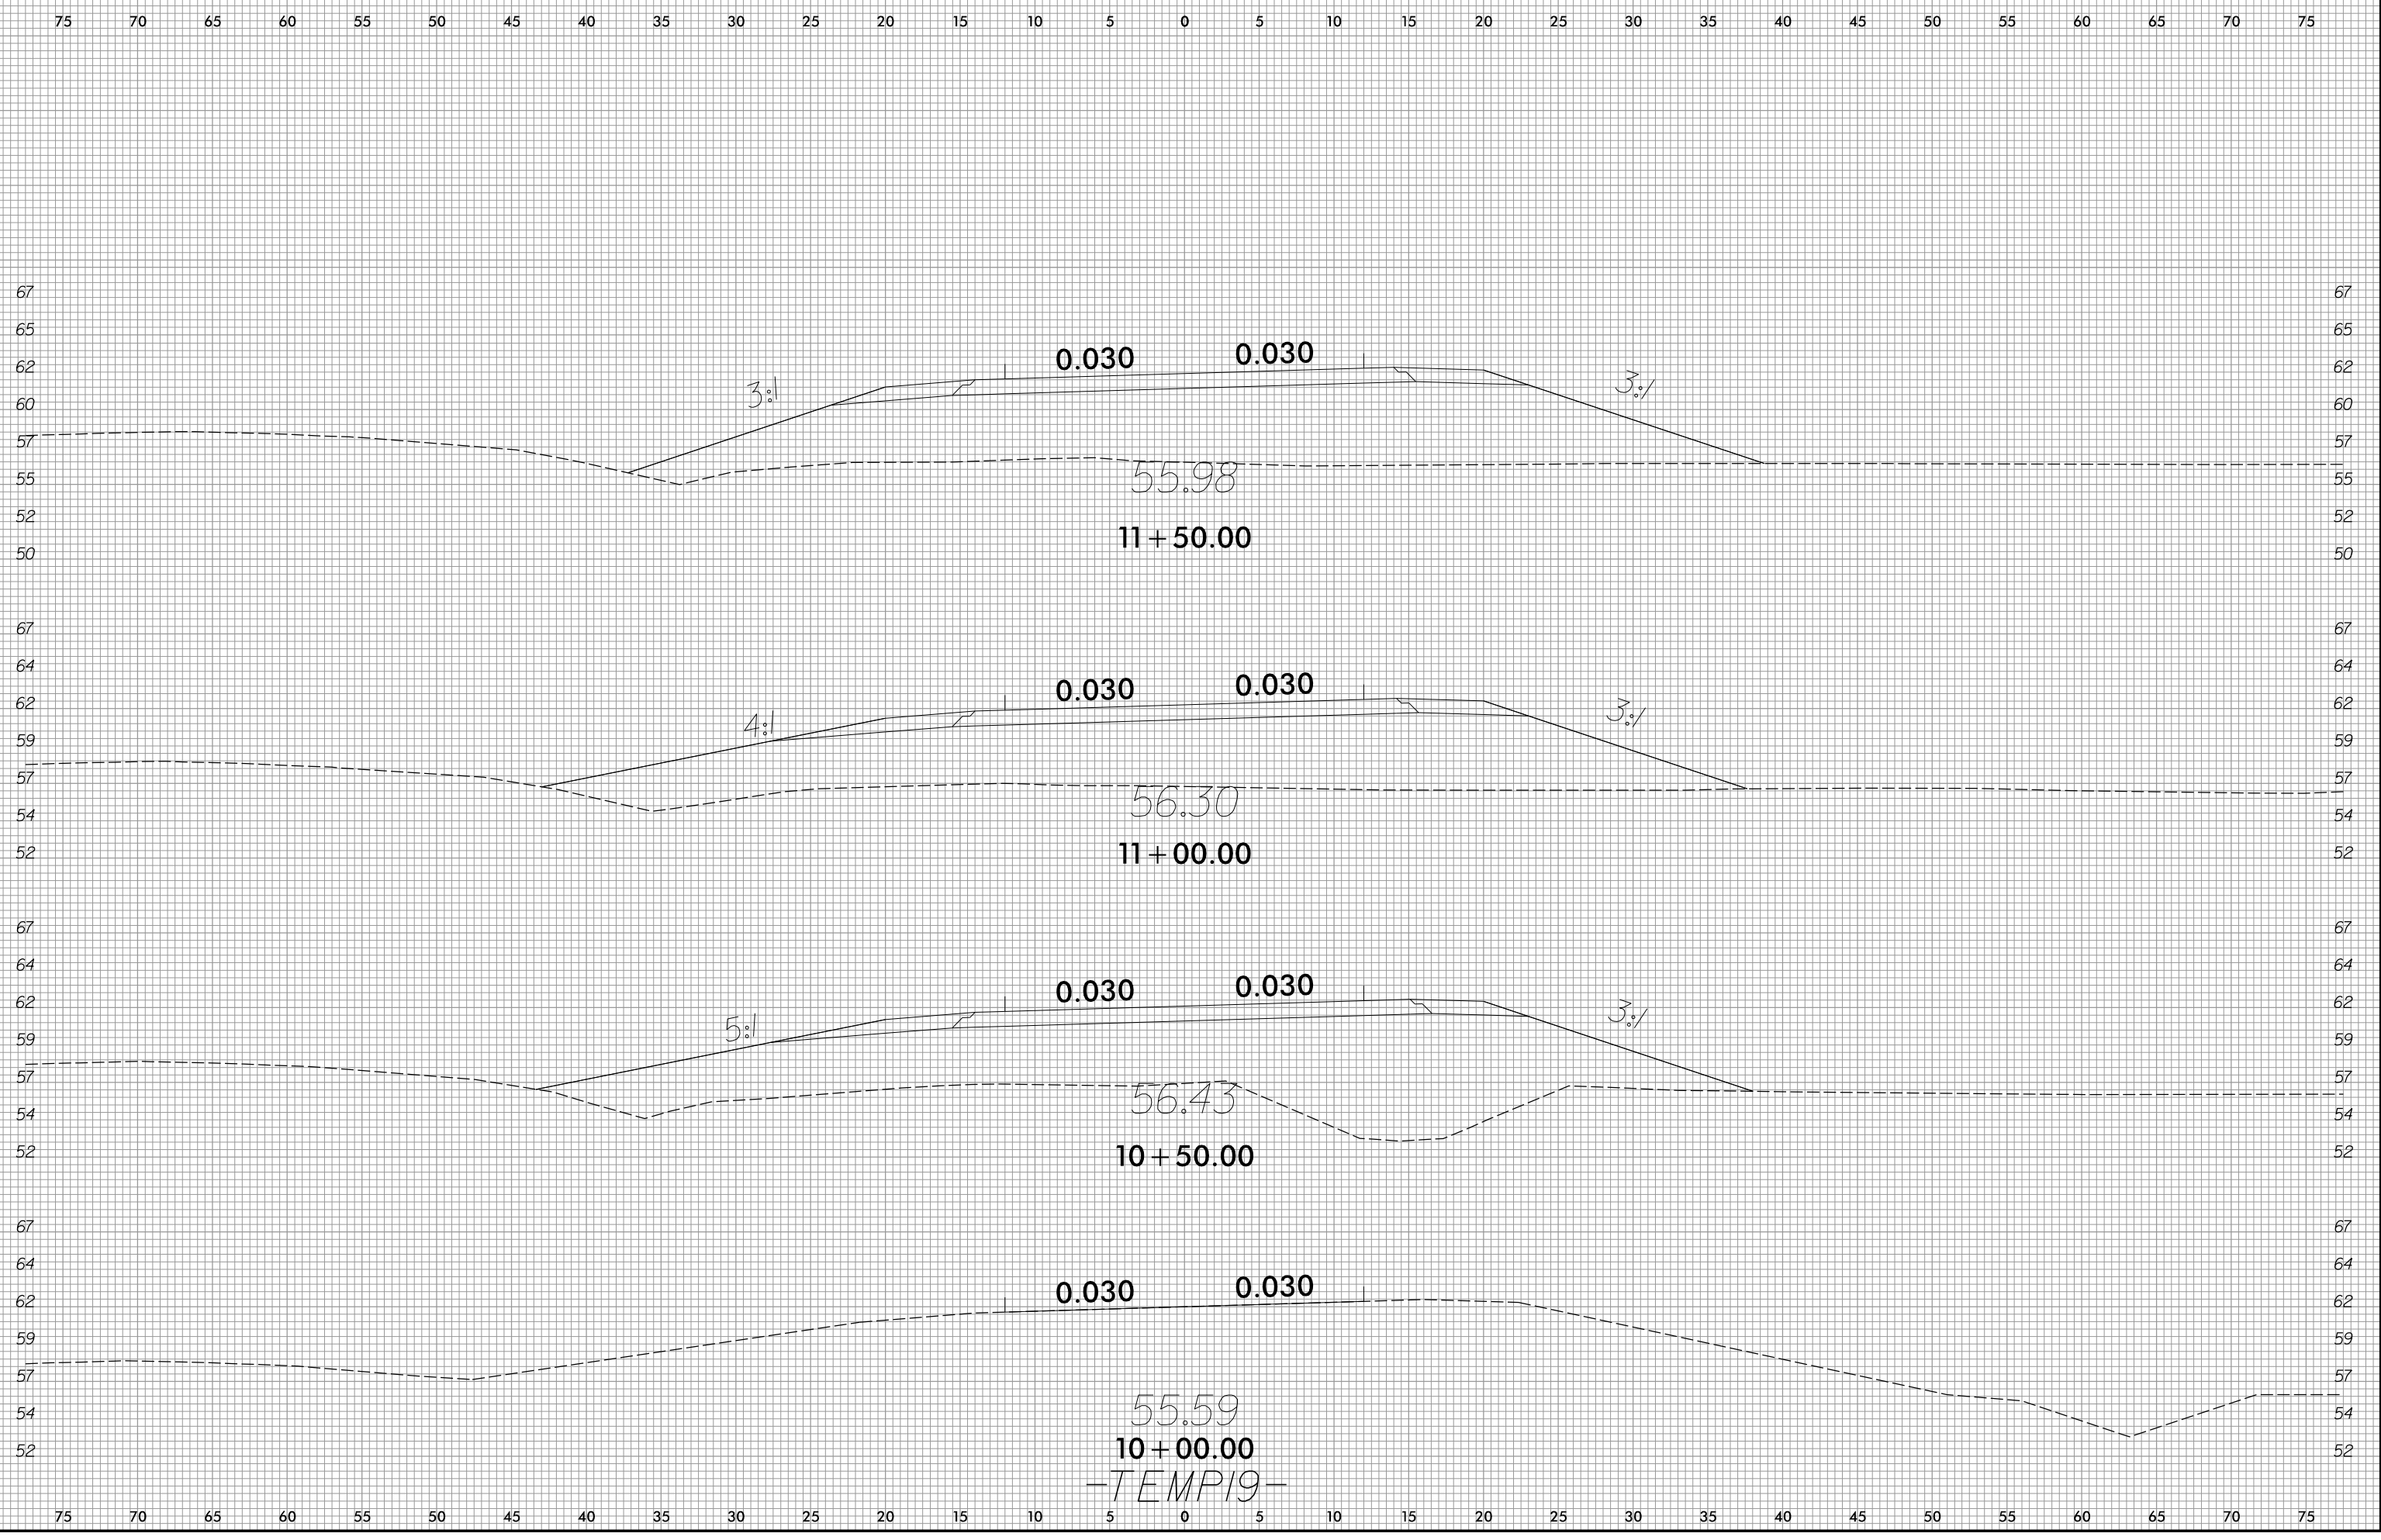

1/4/2022
R:\Roadway\WCS\2511\rdy-xpl-TEMP19.dgn
ane11ar

-TEMP19-


6/23/16

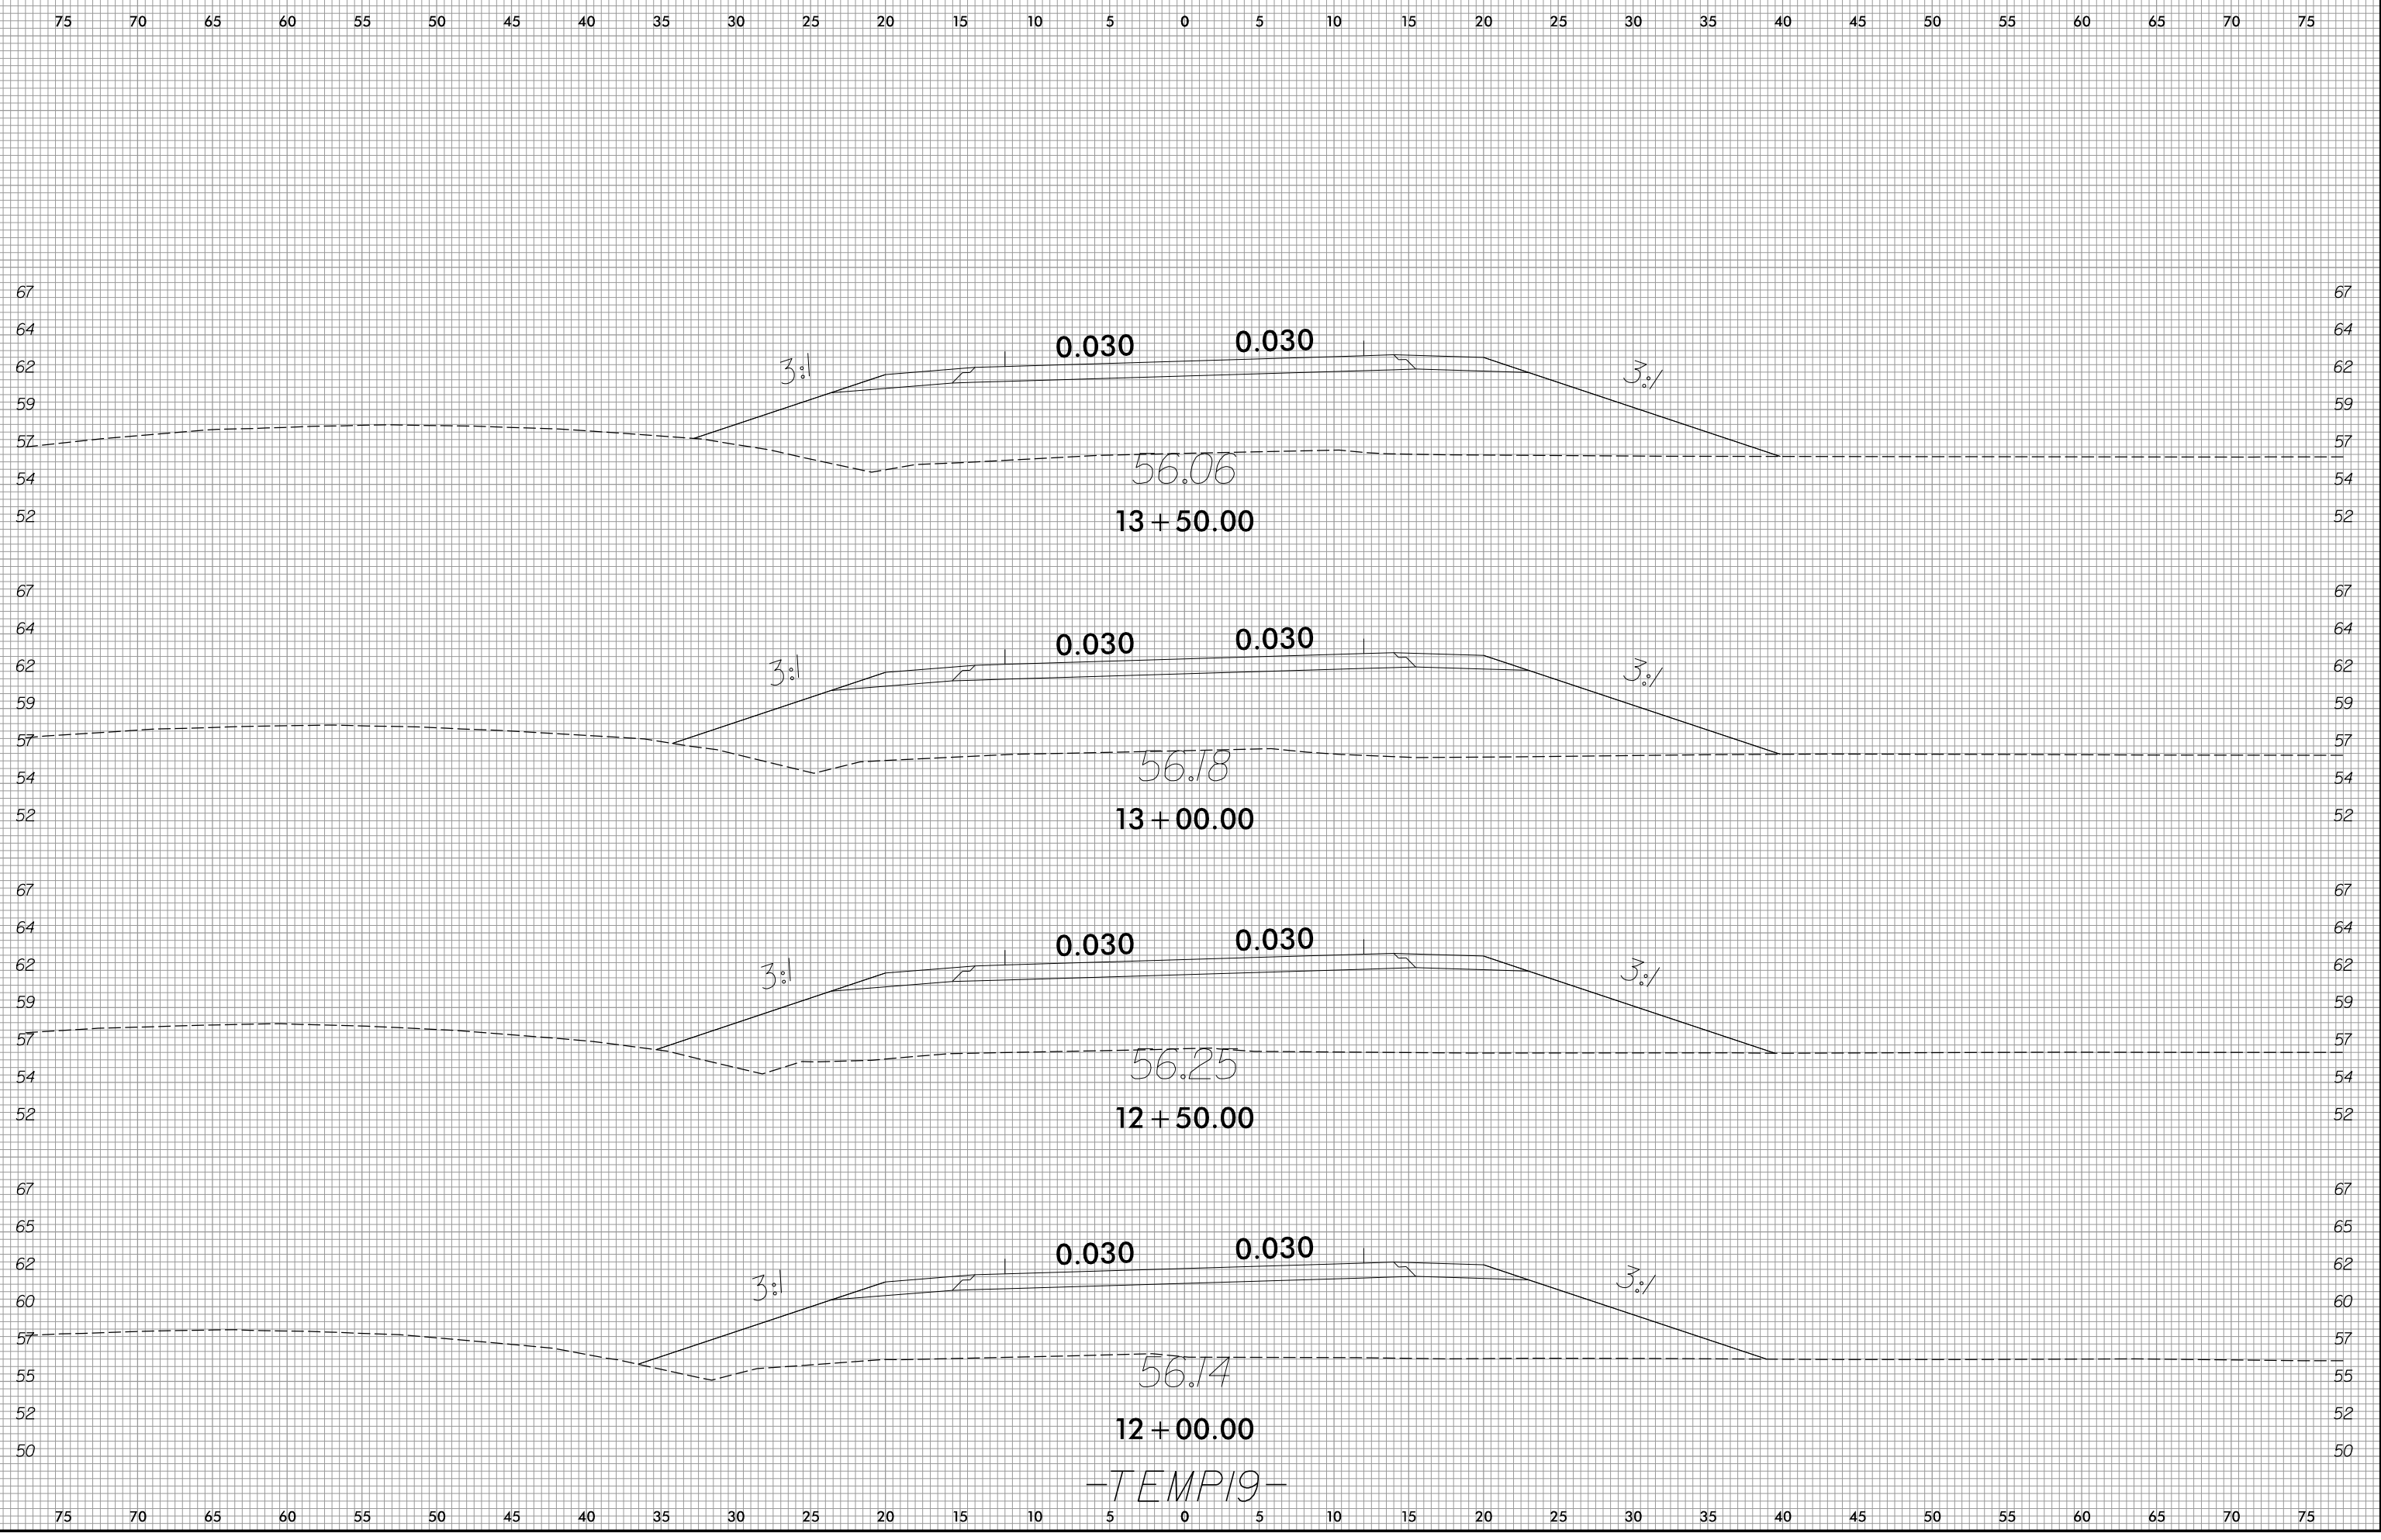

-TEMP19-


I:\4\2022
R:\Roadway\WCS v2511\rdy-xpl-TEMP19.dgn

6/23/16

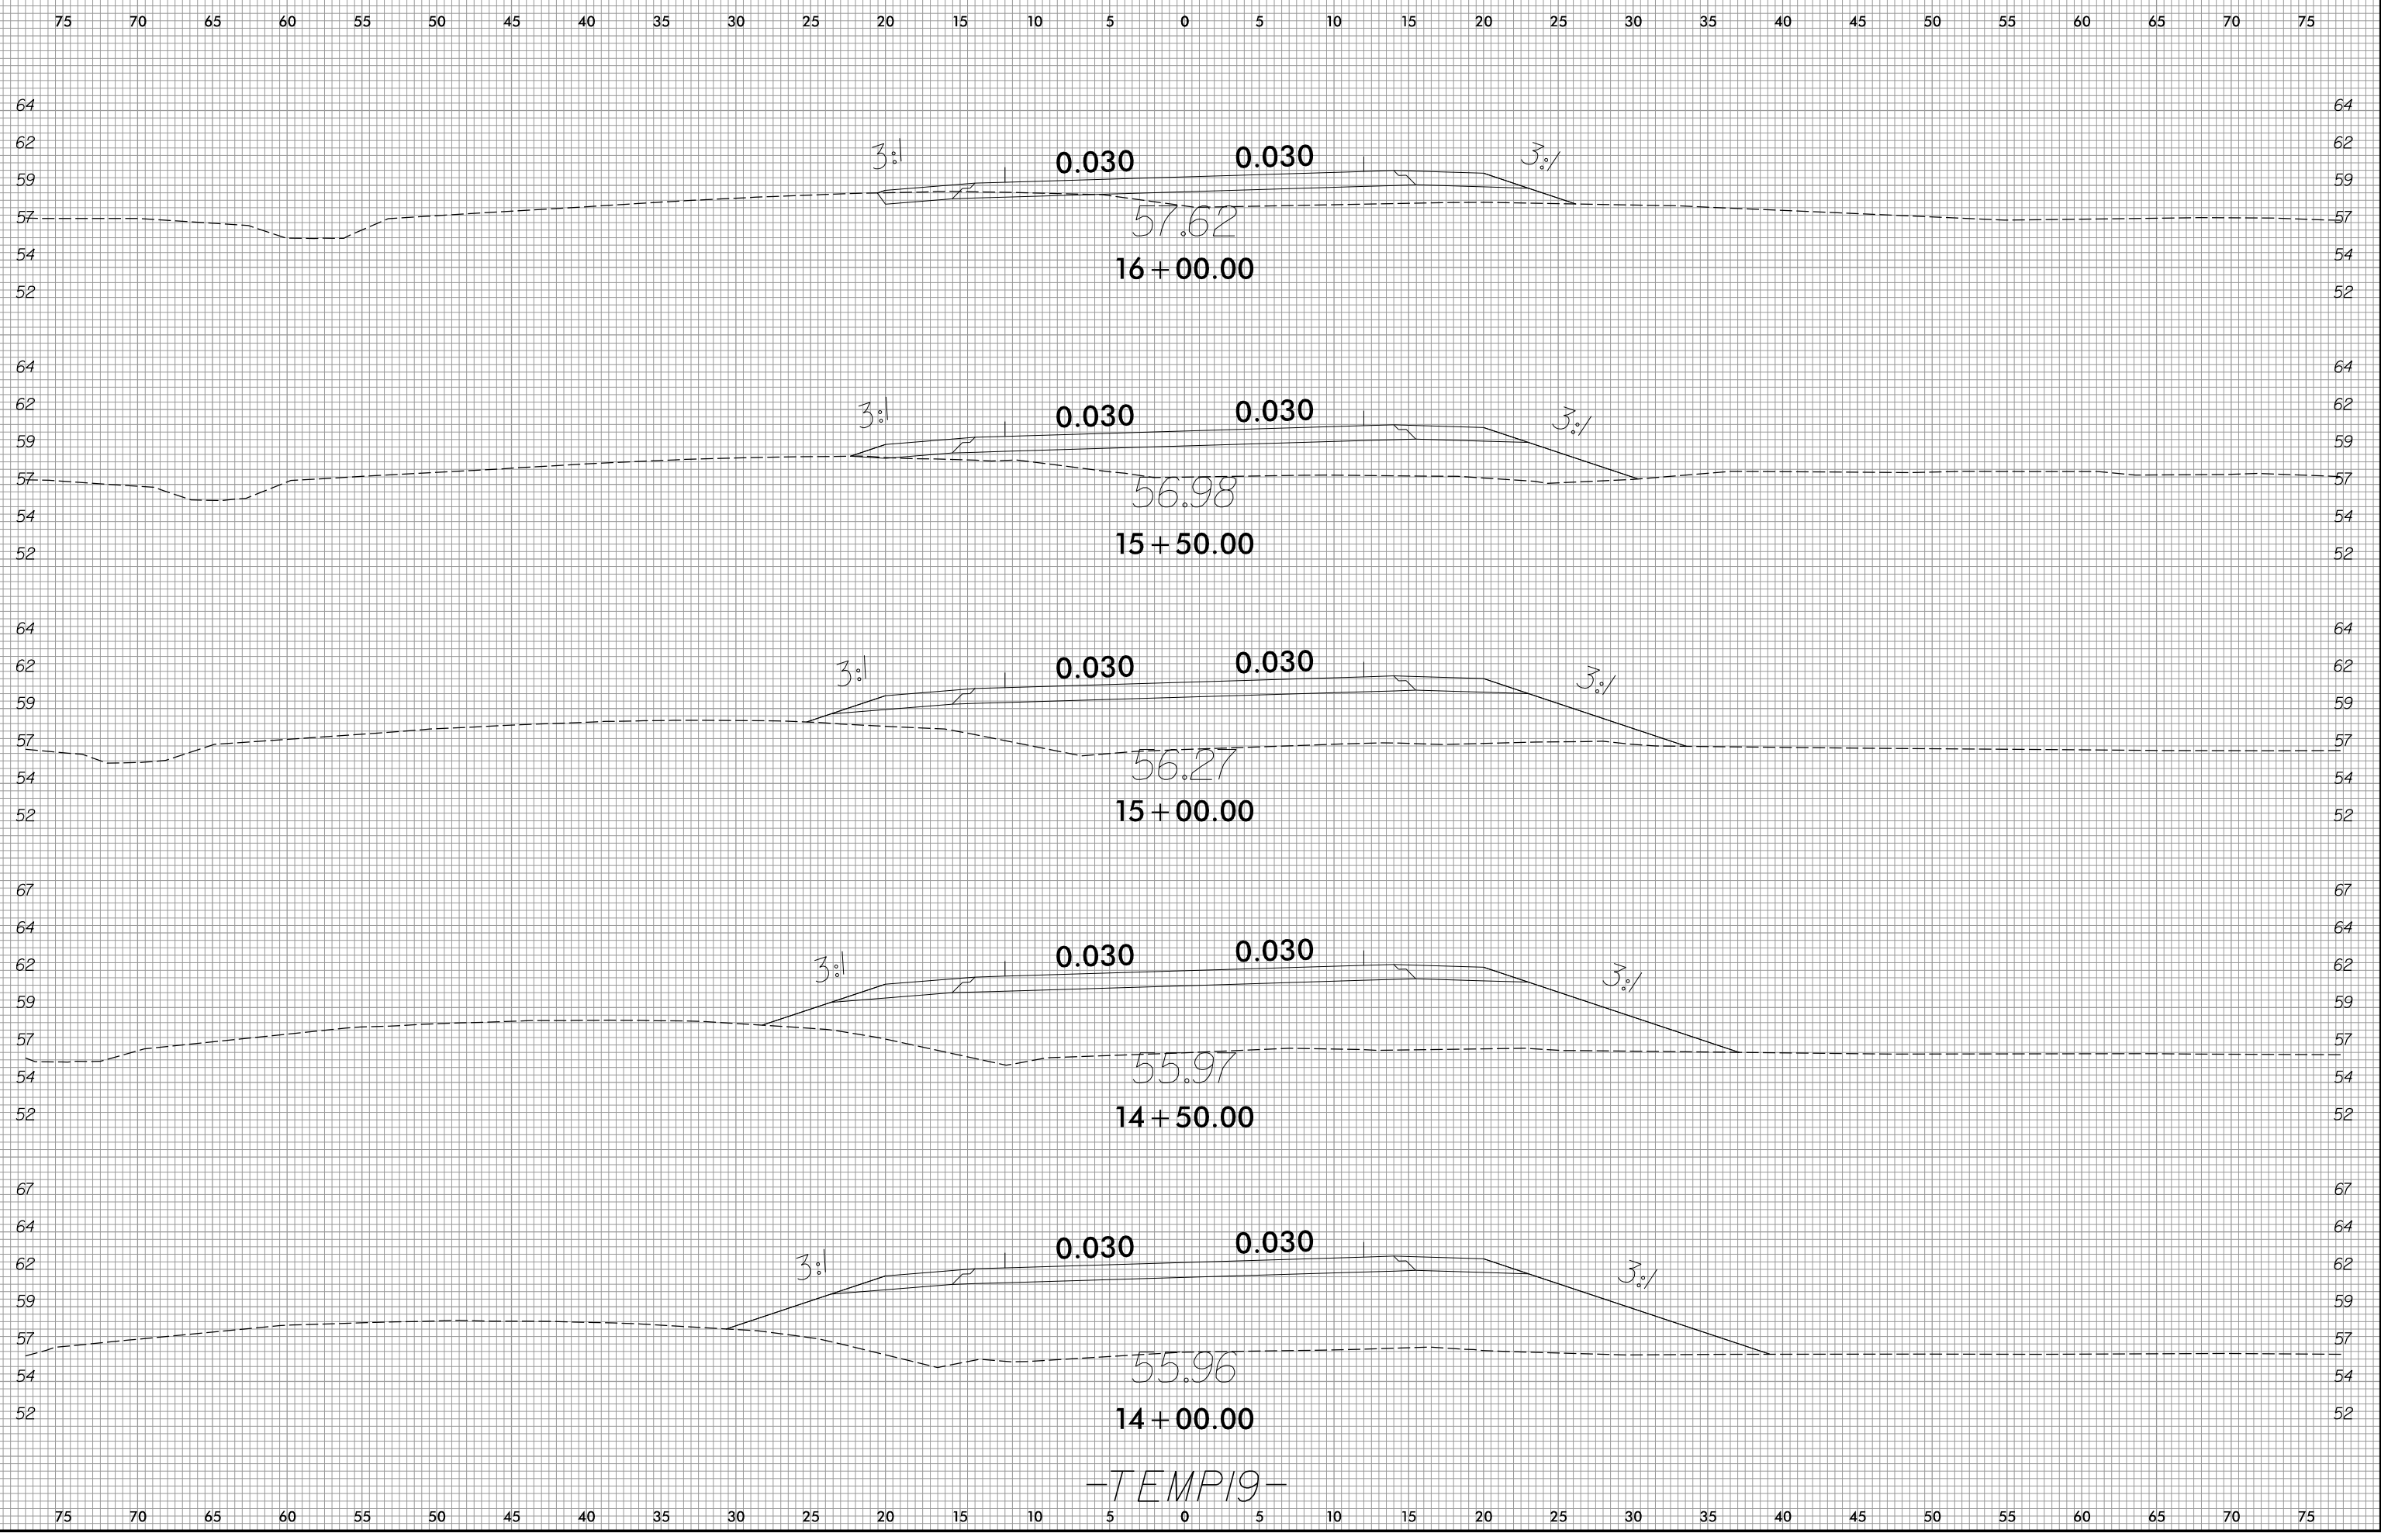


-TEMP19-

I:\4\2022
R:\Roadway\WSC\2511\rdy_xpl_TEMP19.dgn
andler

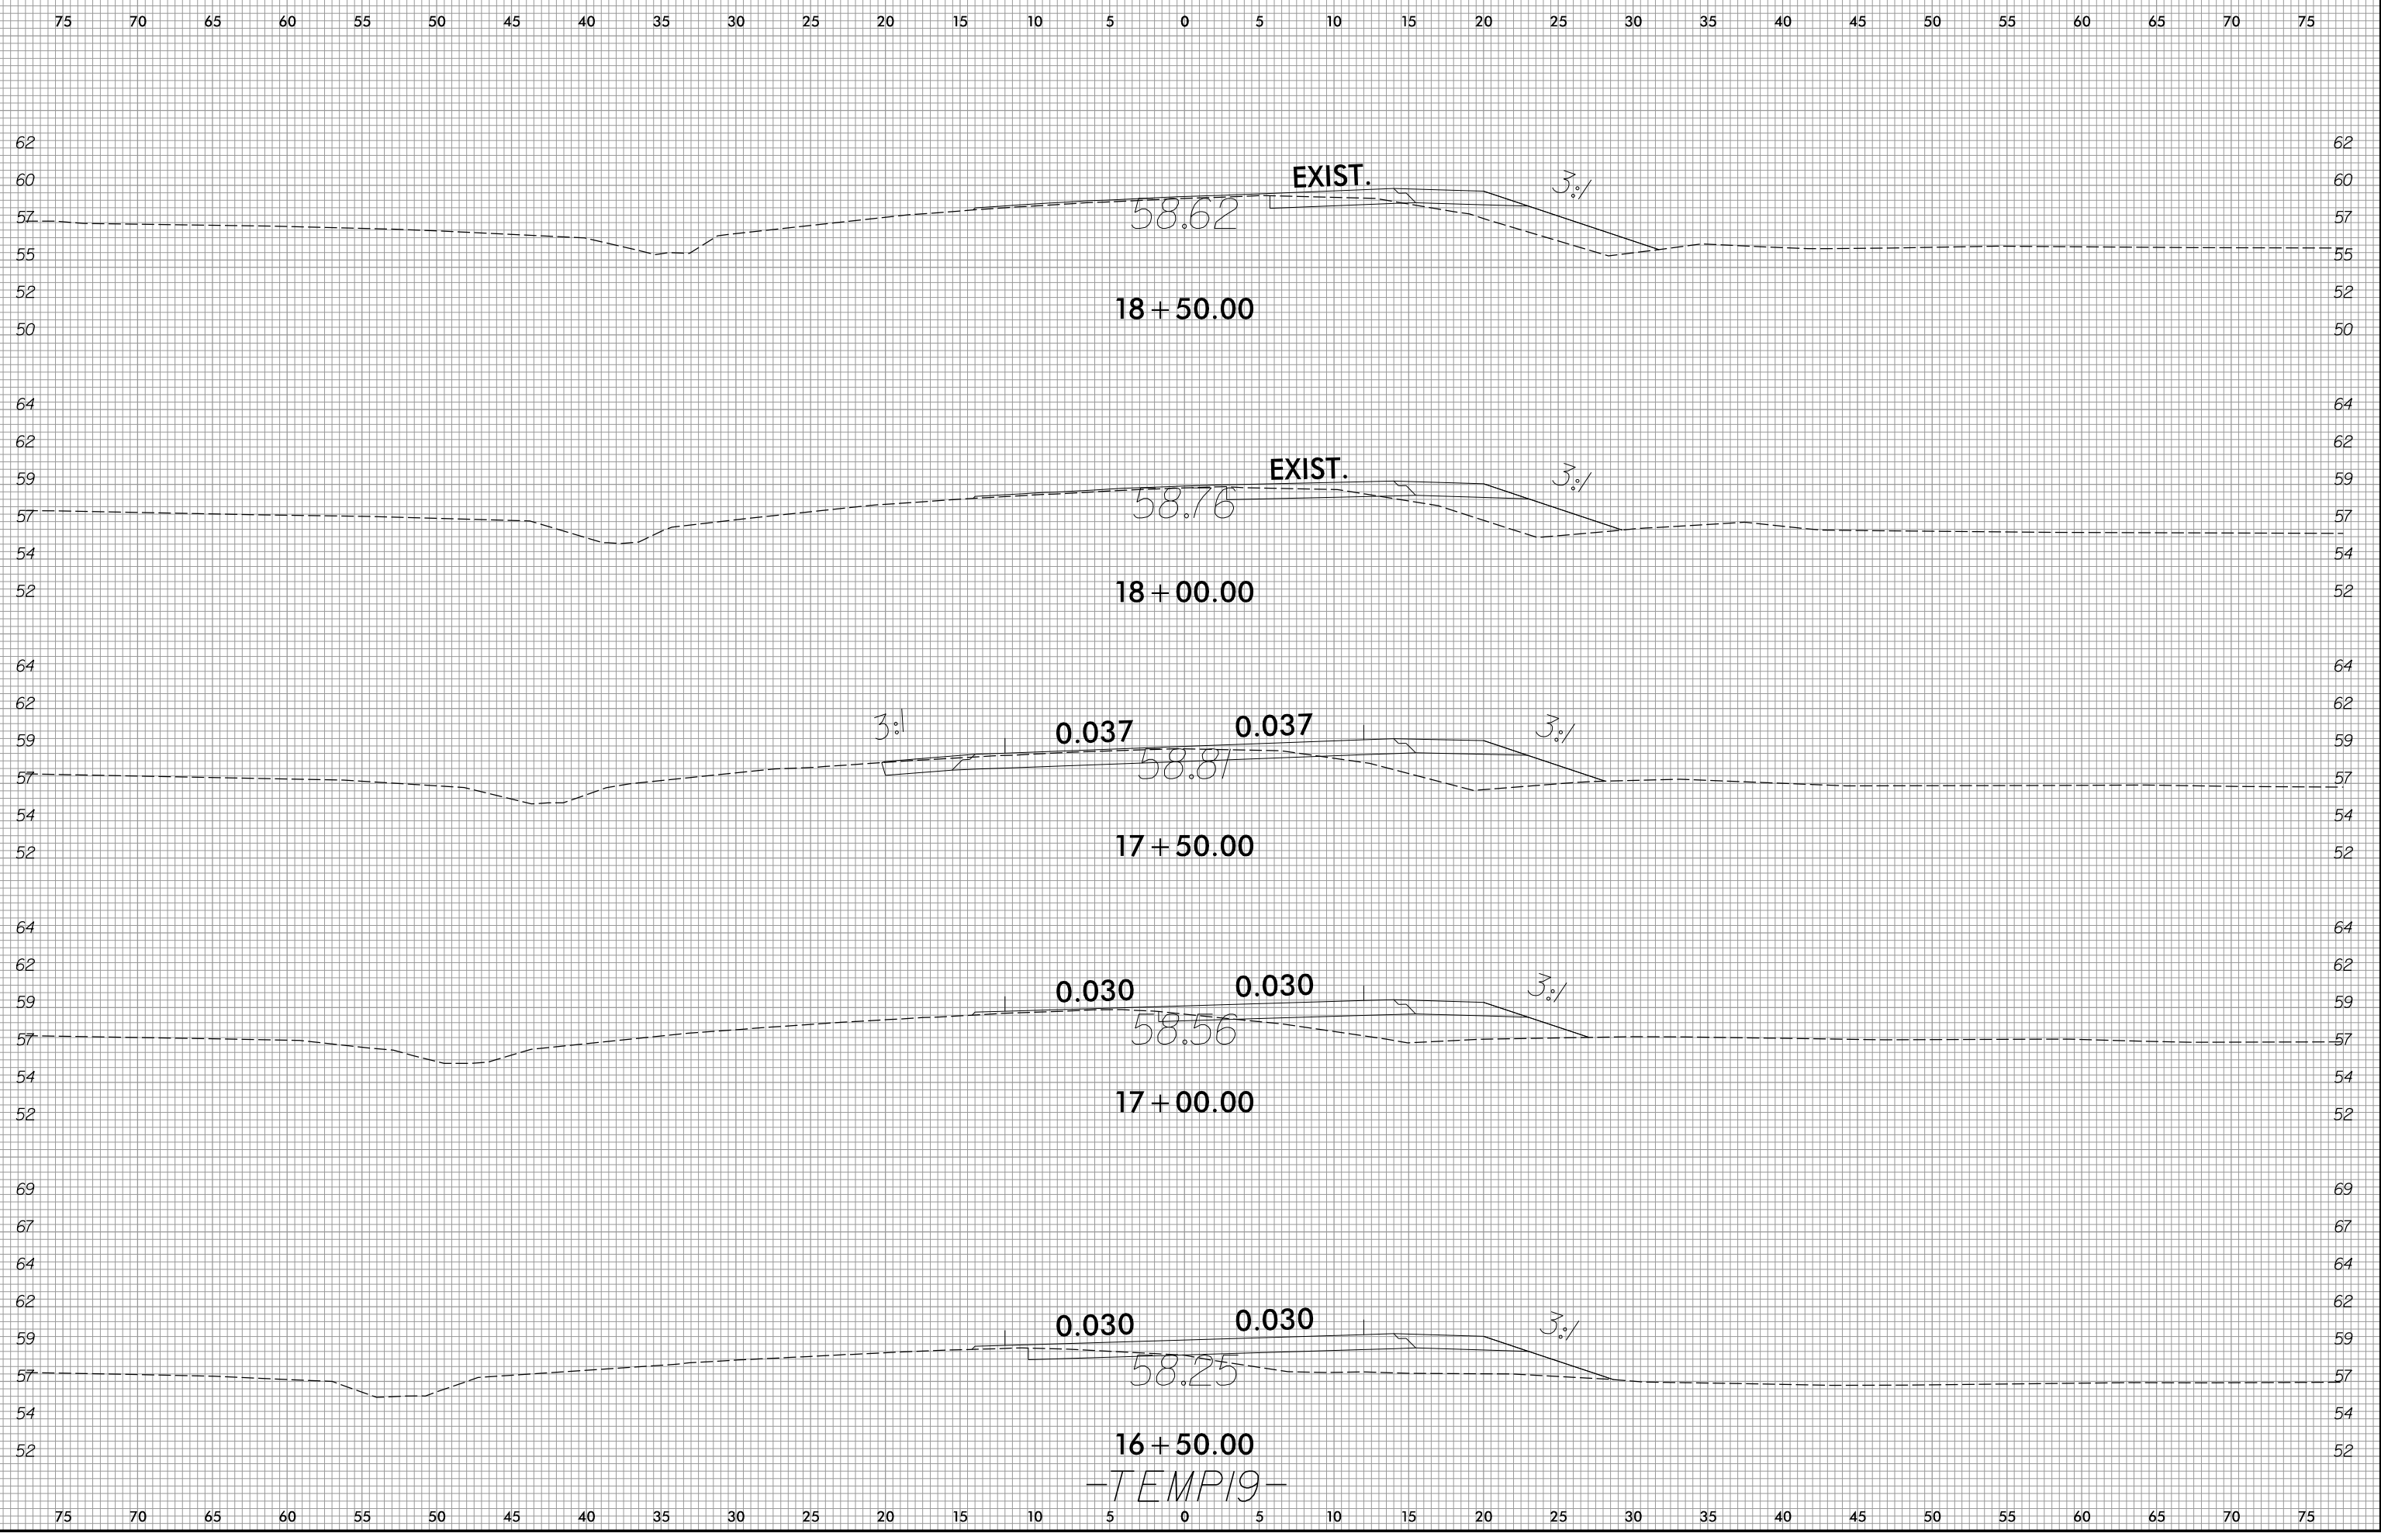

6/23/16

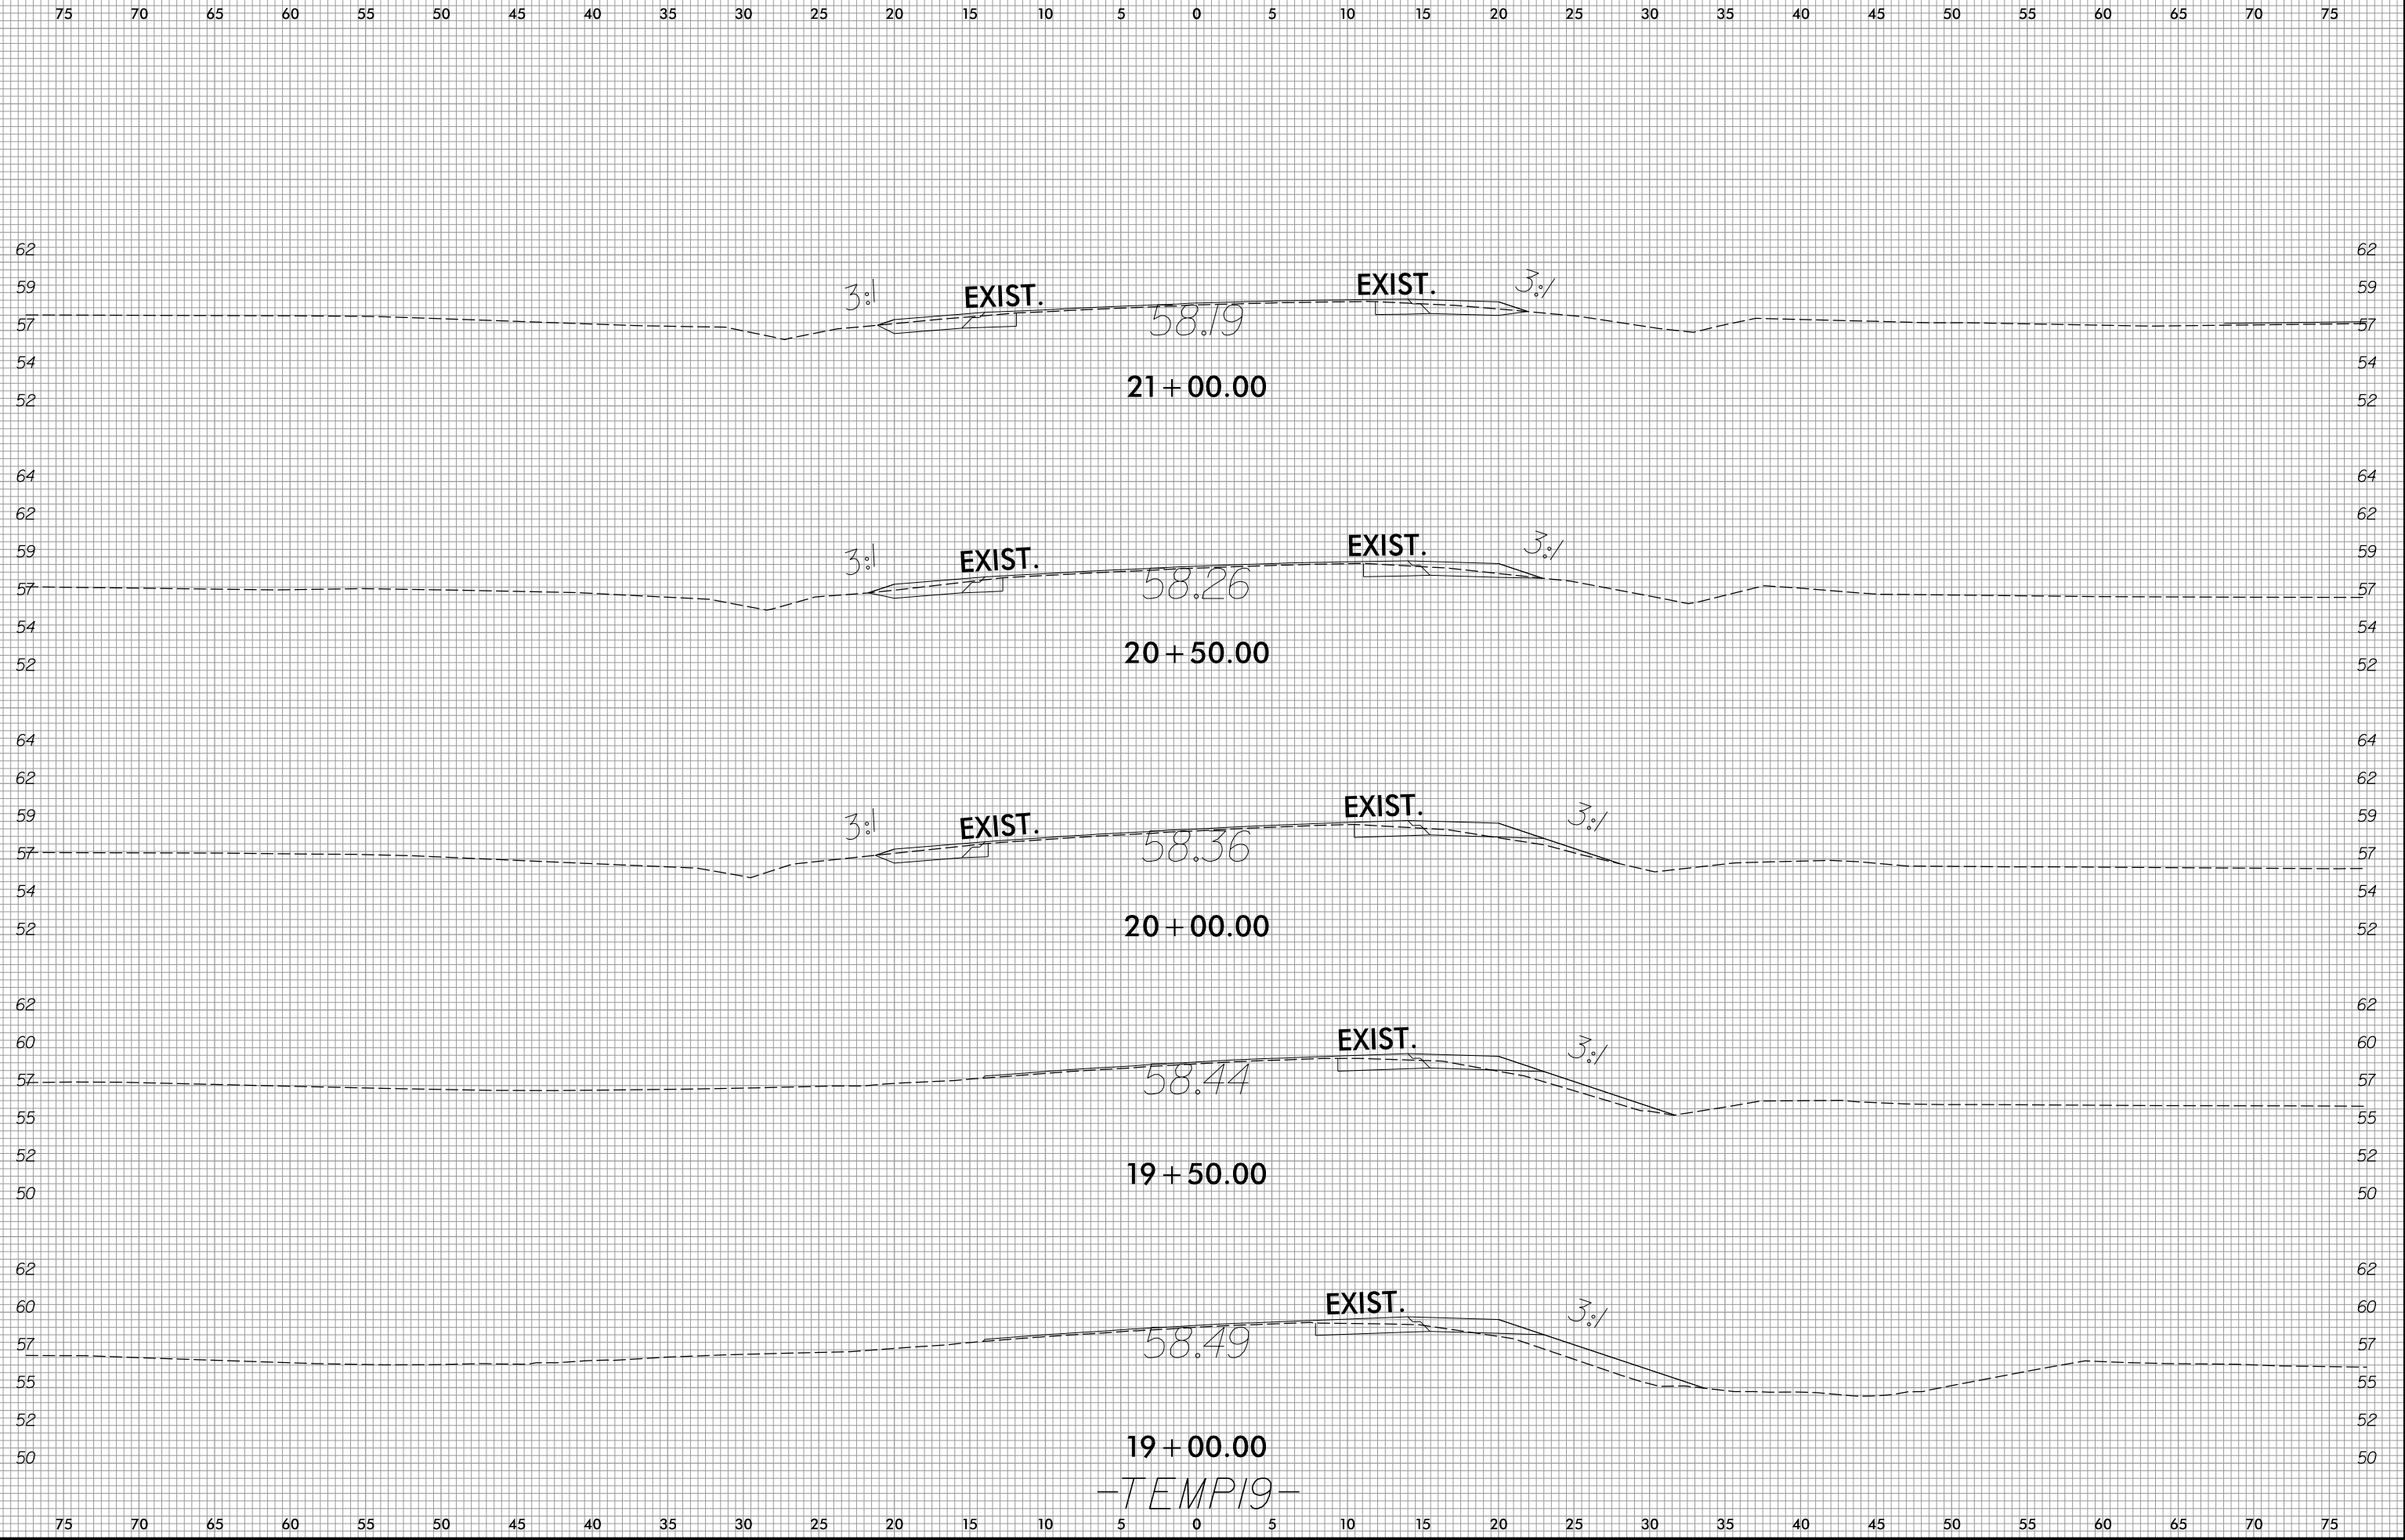


1/4/2022
R:\Roadway\WCS\2511\rdy_xpl_TEMP19.dgn
angflap


6/23/16

0 2.5 5	PROJ. REFERENCE NO.	SHEET NO.
	R-2511	X-290

75 70 65 60 55 50 45 40 35 30 25 20 15 10 5 0 5 10 15 20 25 30 35 40 45 50 55 60 65 70 75

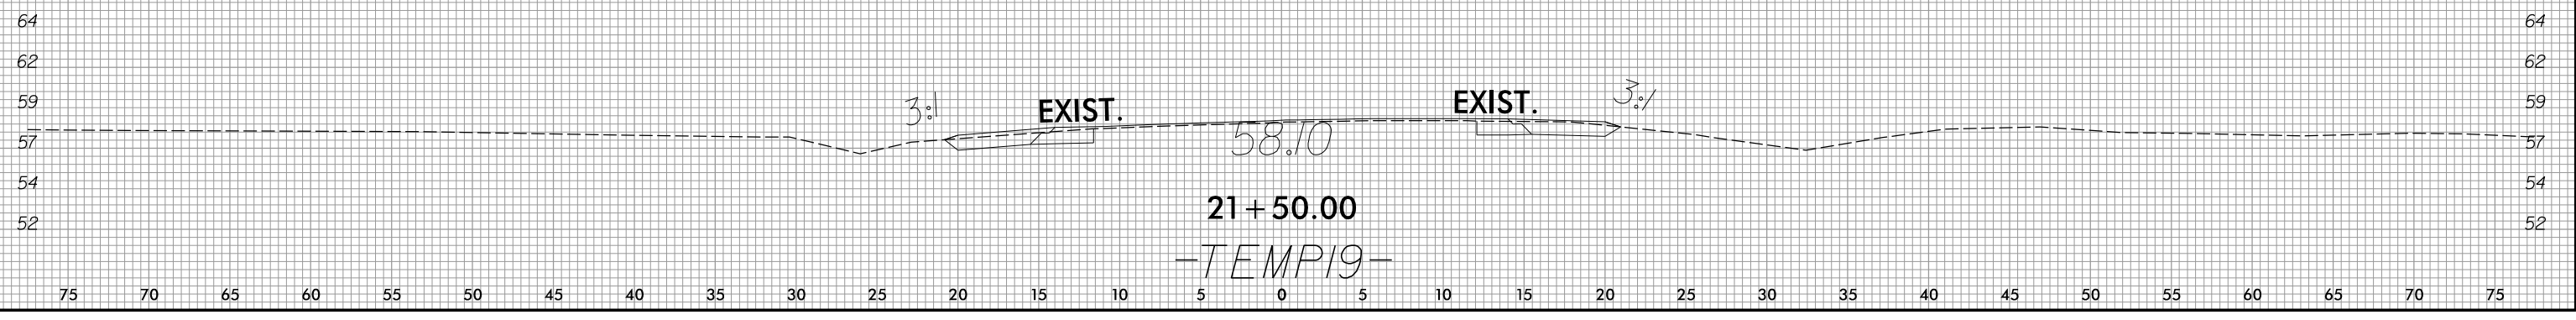


1/4/2022
R:\Roadway\WSC\2511\dj-xpl-TEMP19.dgn
dj

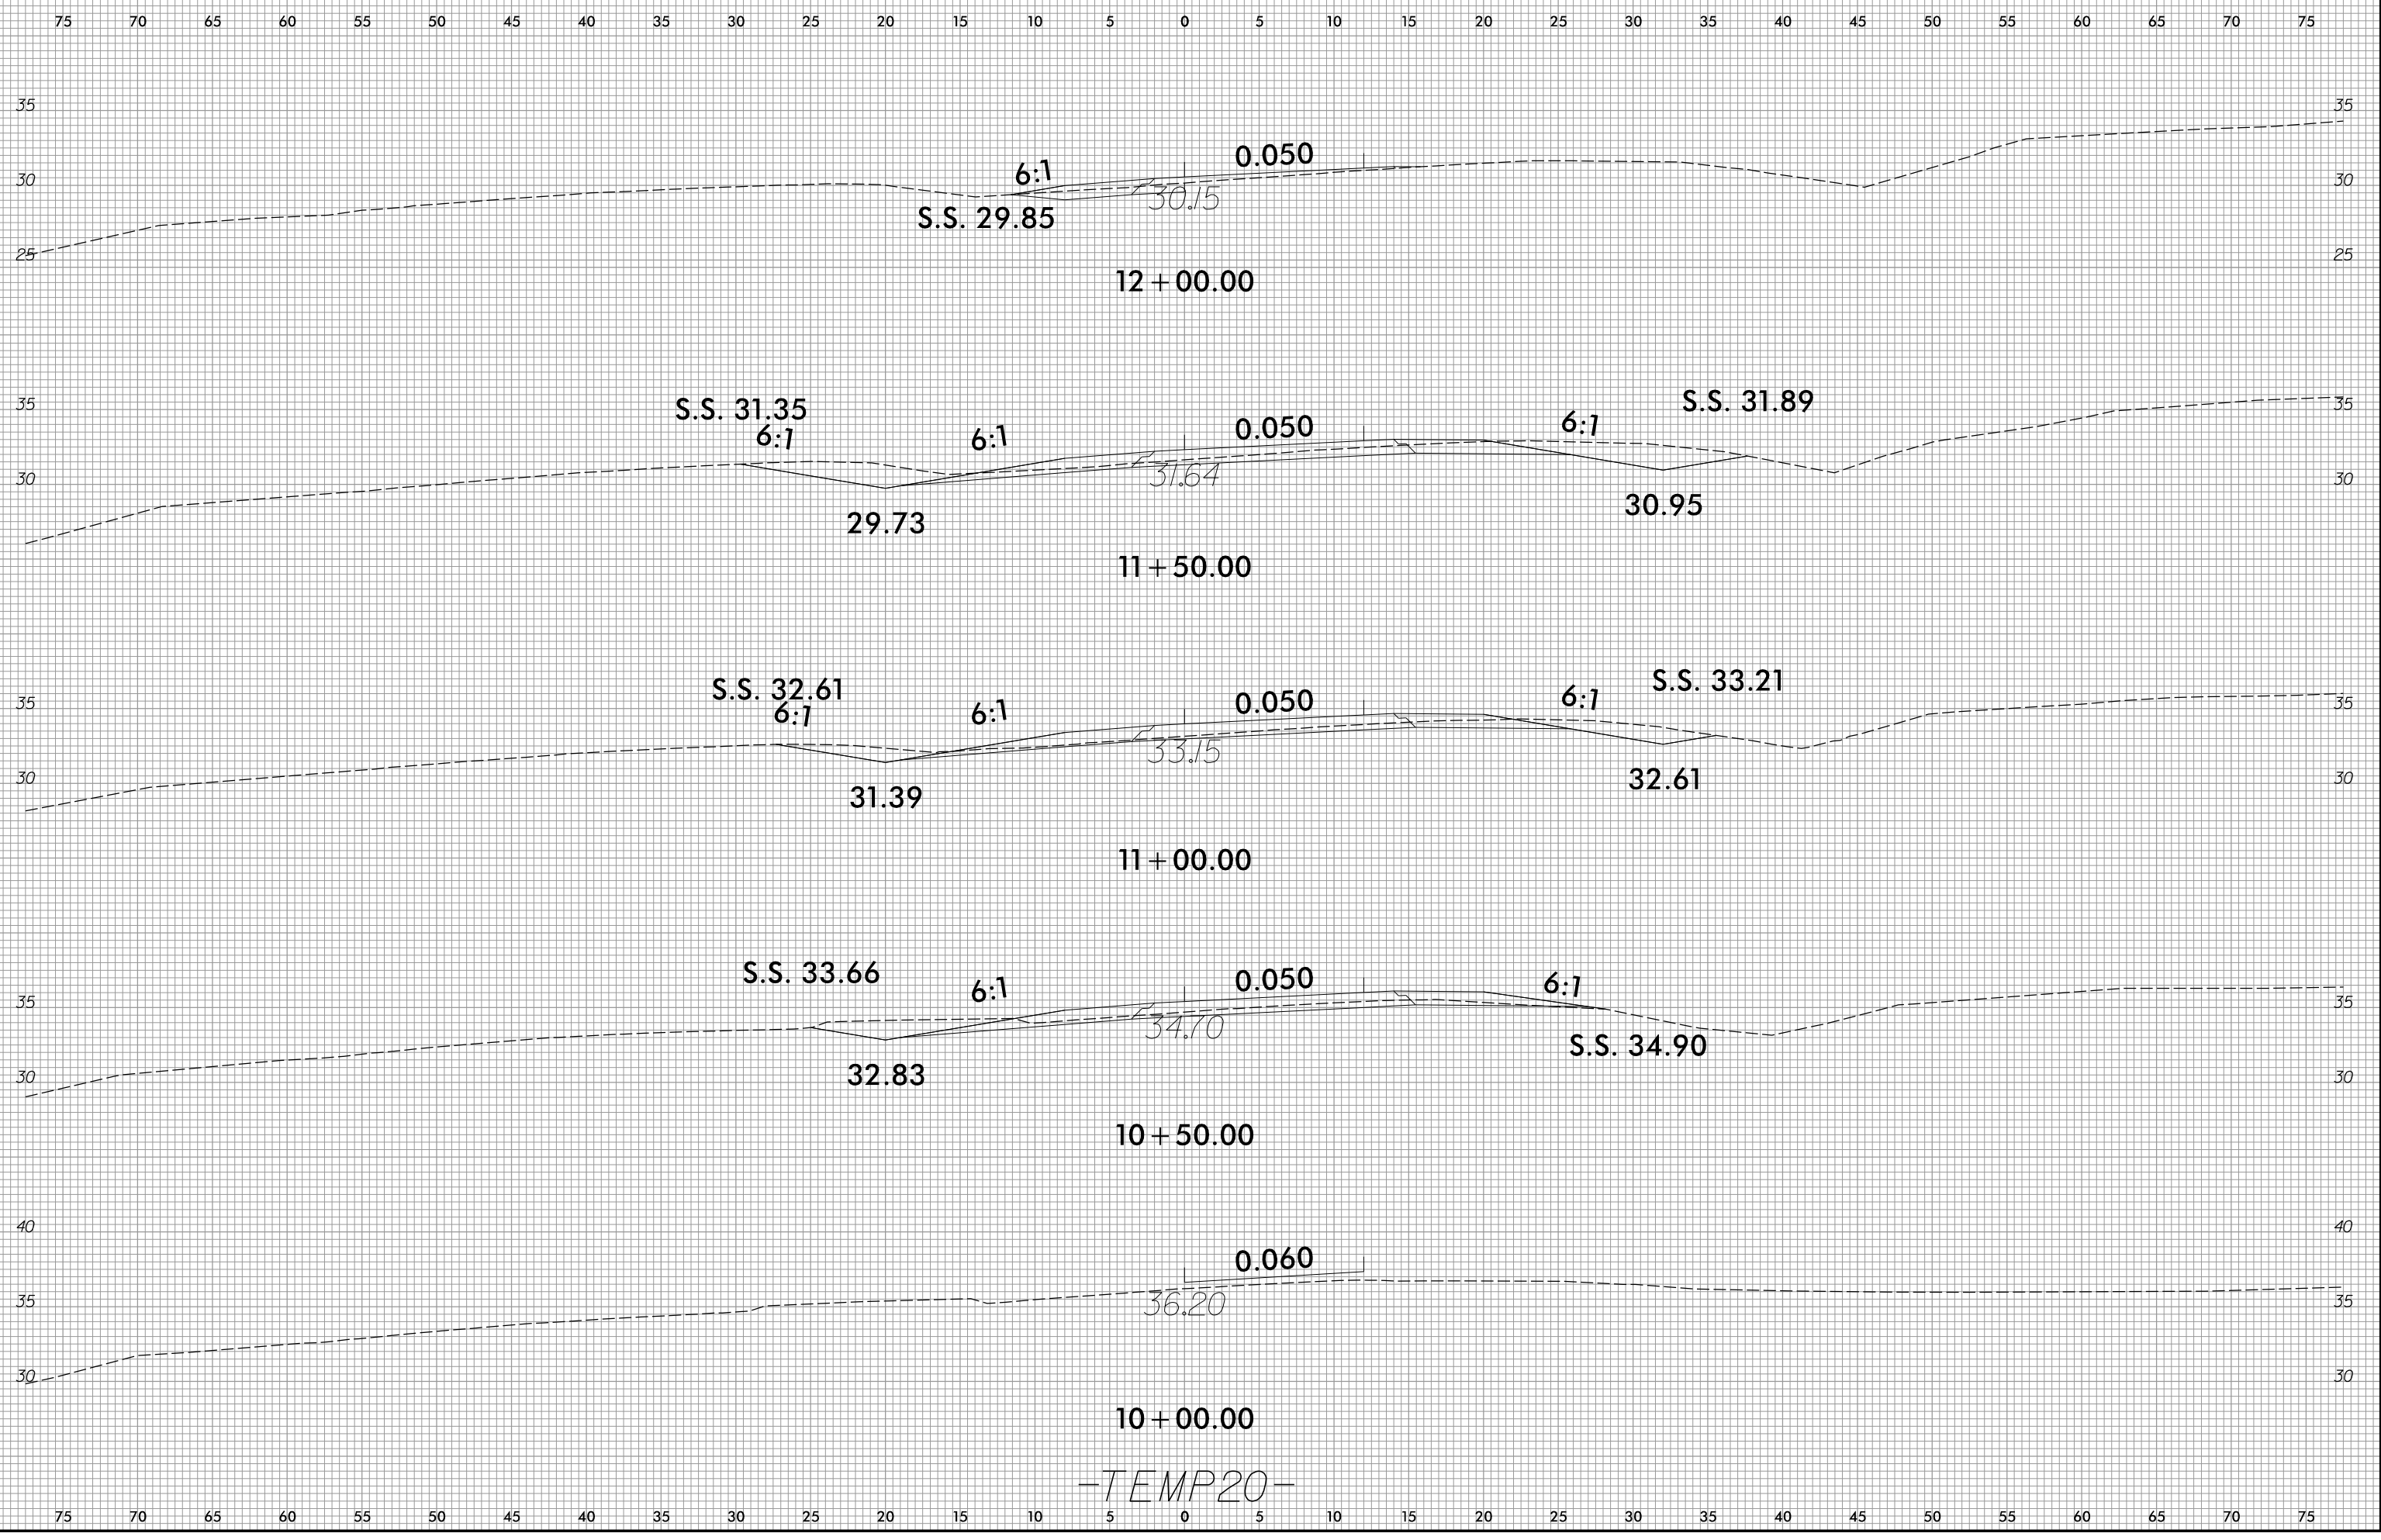

-TEMP20-

6/23/16


0 2.5 5	PROJ. REFERENCE NO.	SHEET NO.
	R-2511	X-292

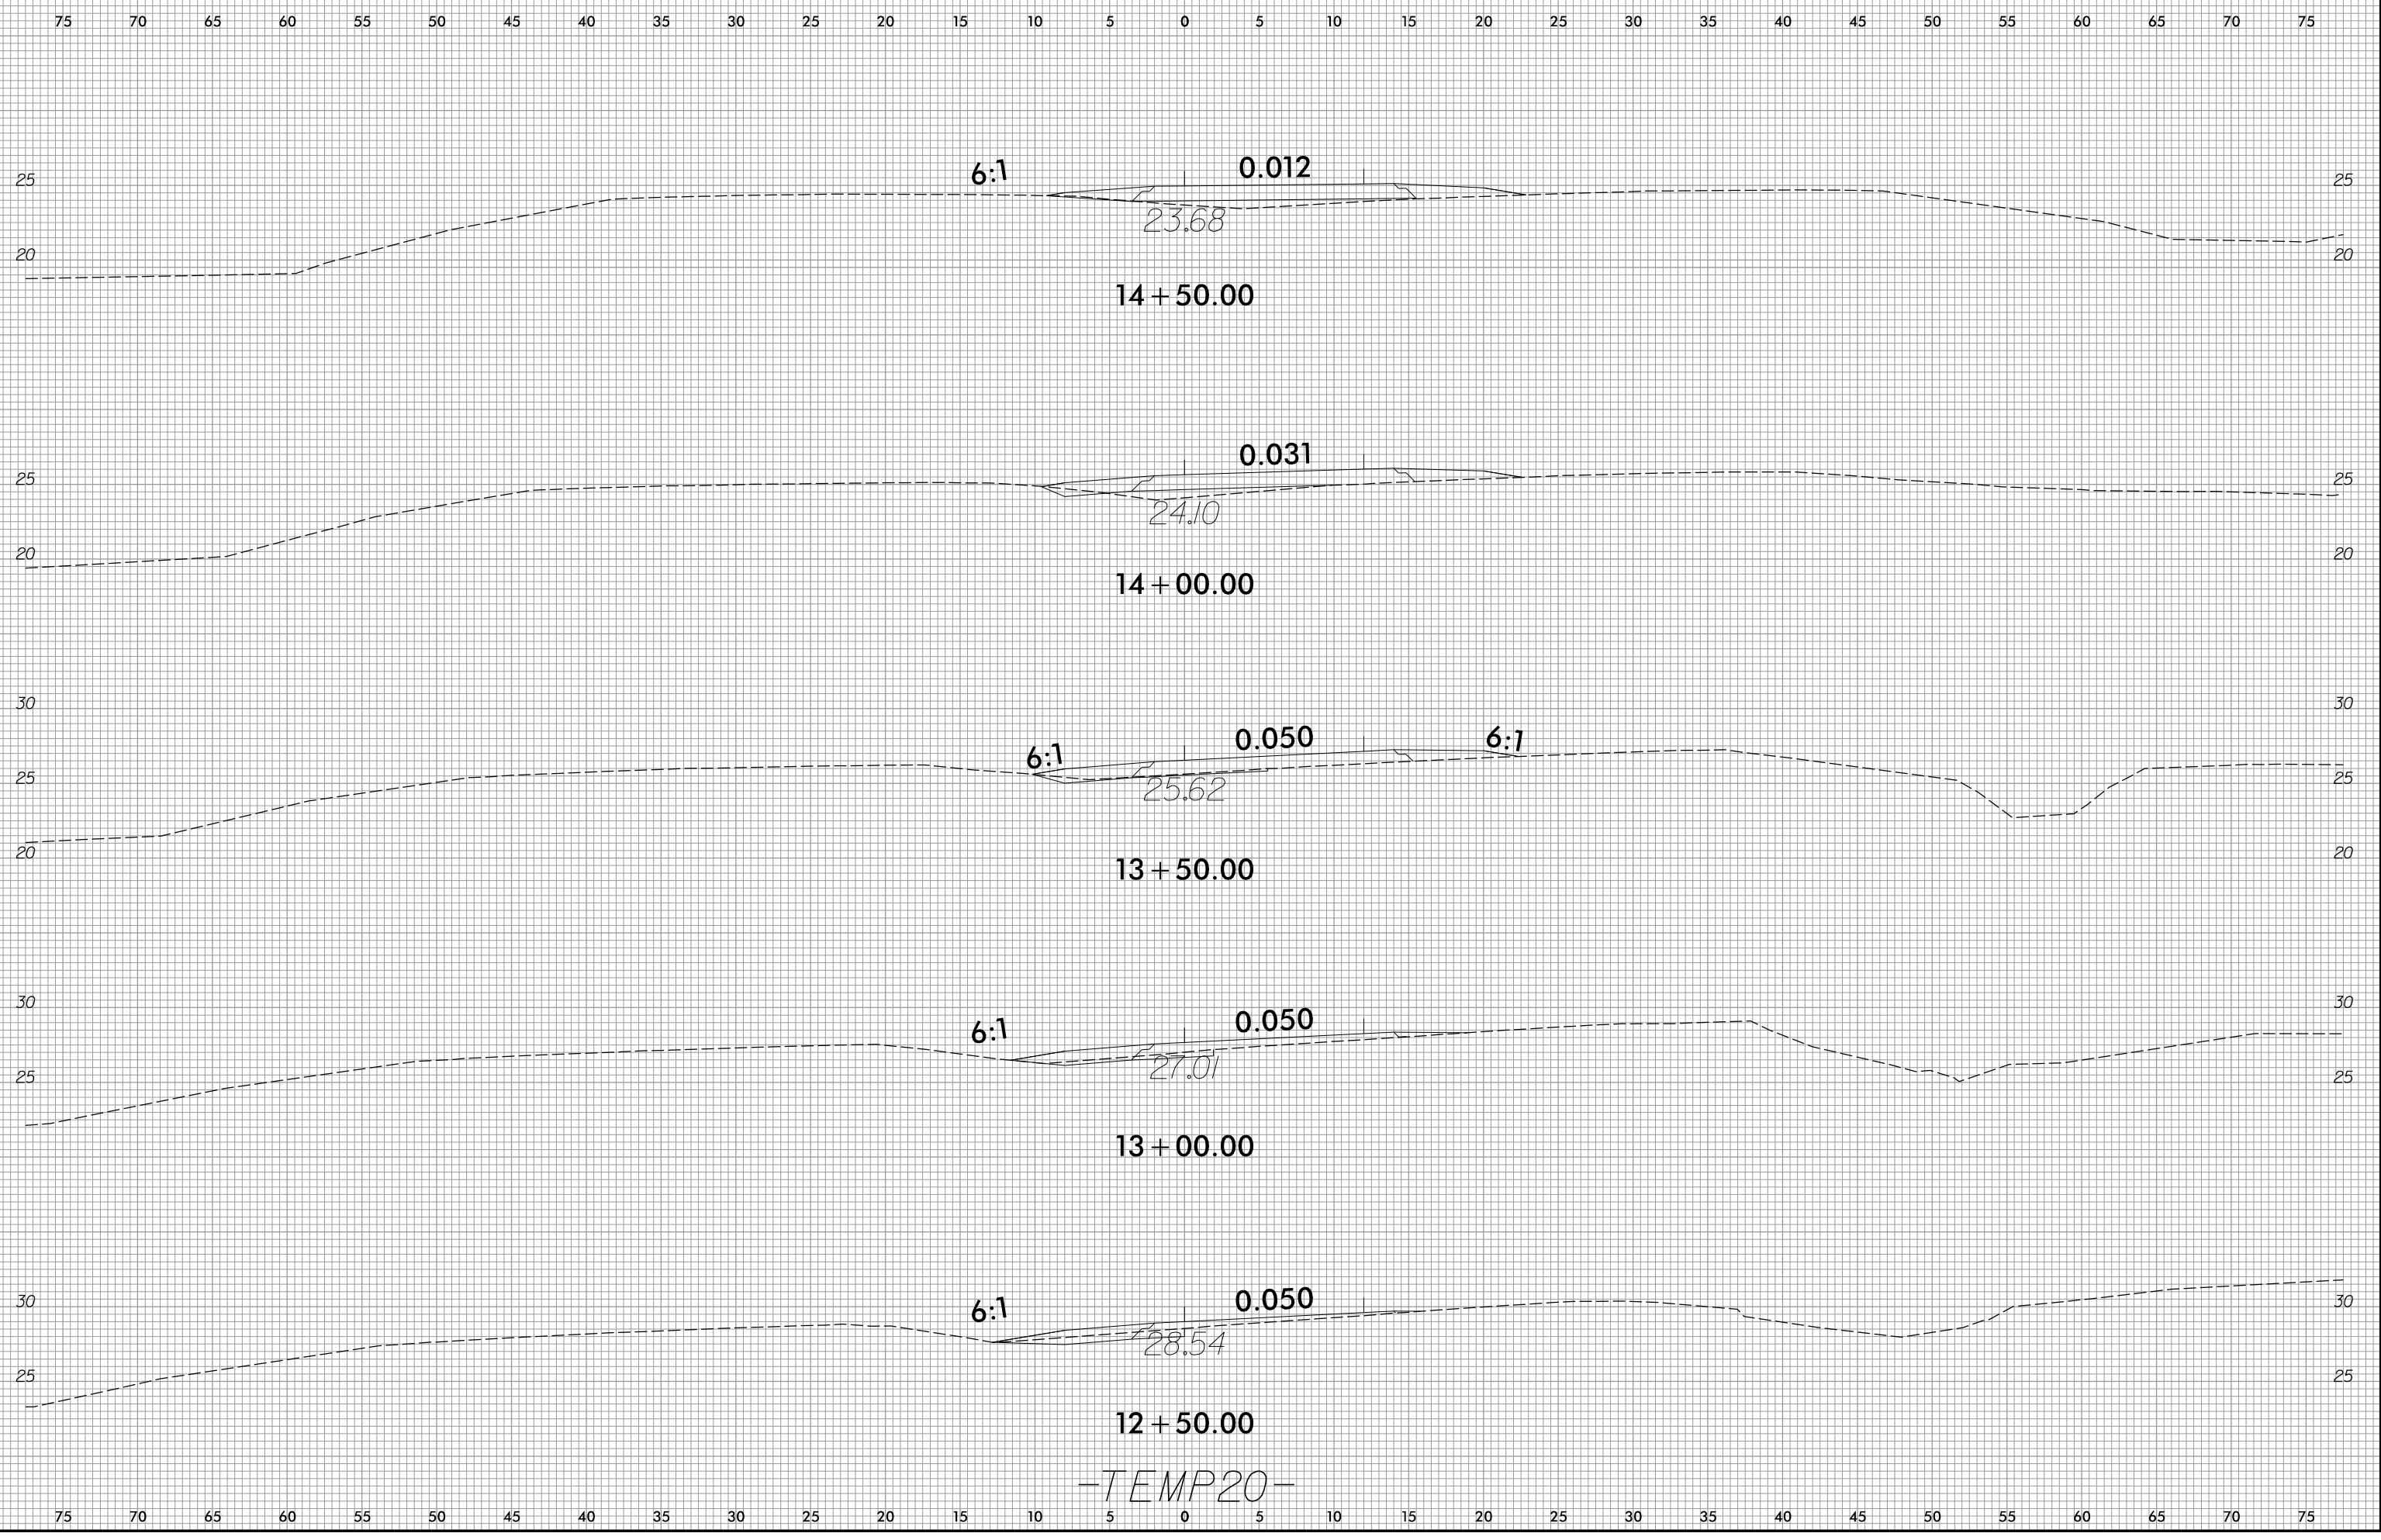

I:\4\2022
R:\Roadway\WSC\2511\rdy_xpl_TEMP20.dgn
andler

6/23/16


0 2.5 5	PROJ. REFERENCE NO.	SHEET NO.
	R-2511	X-293

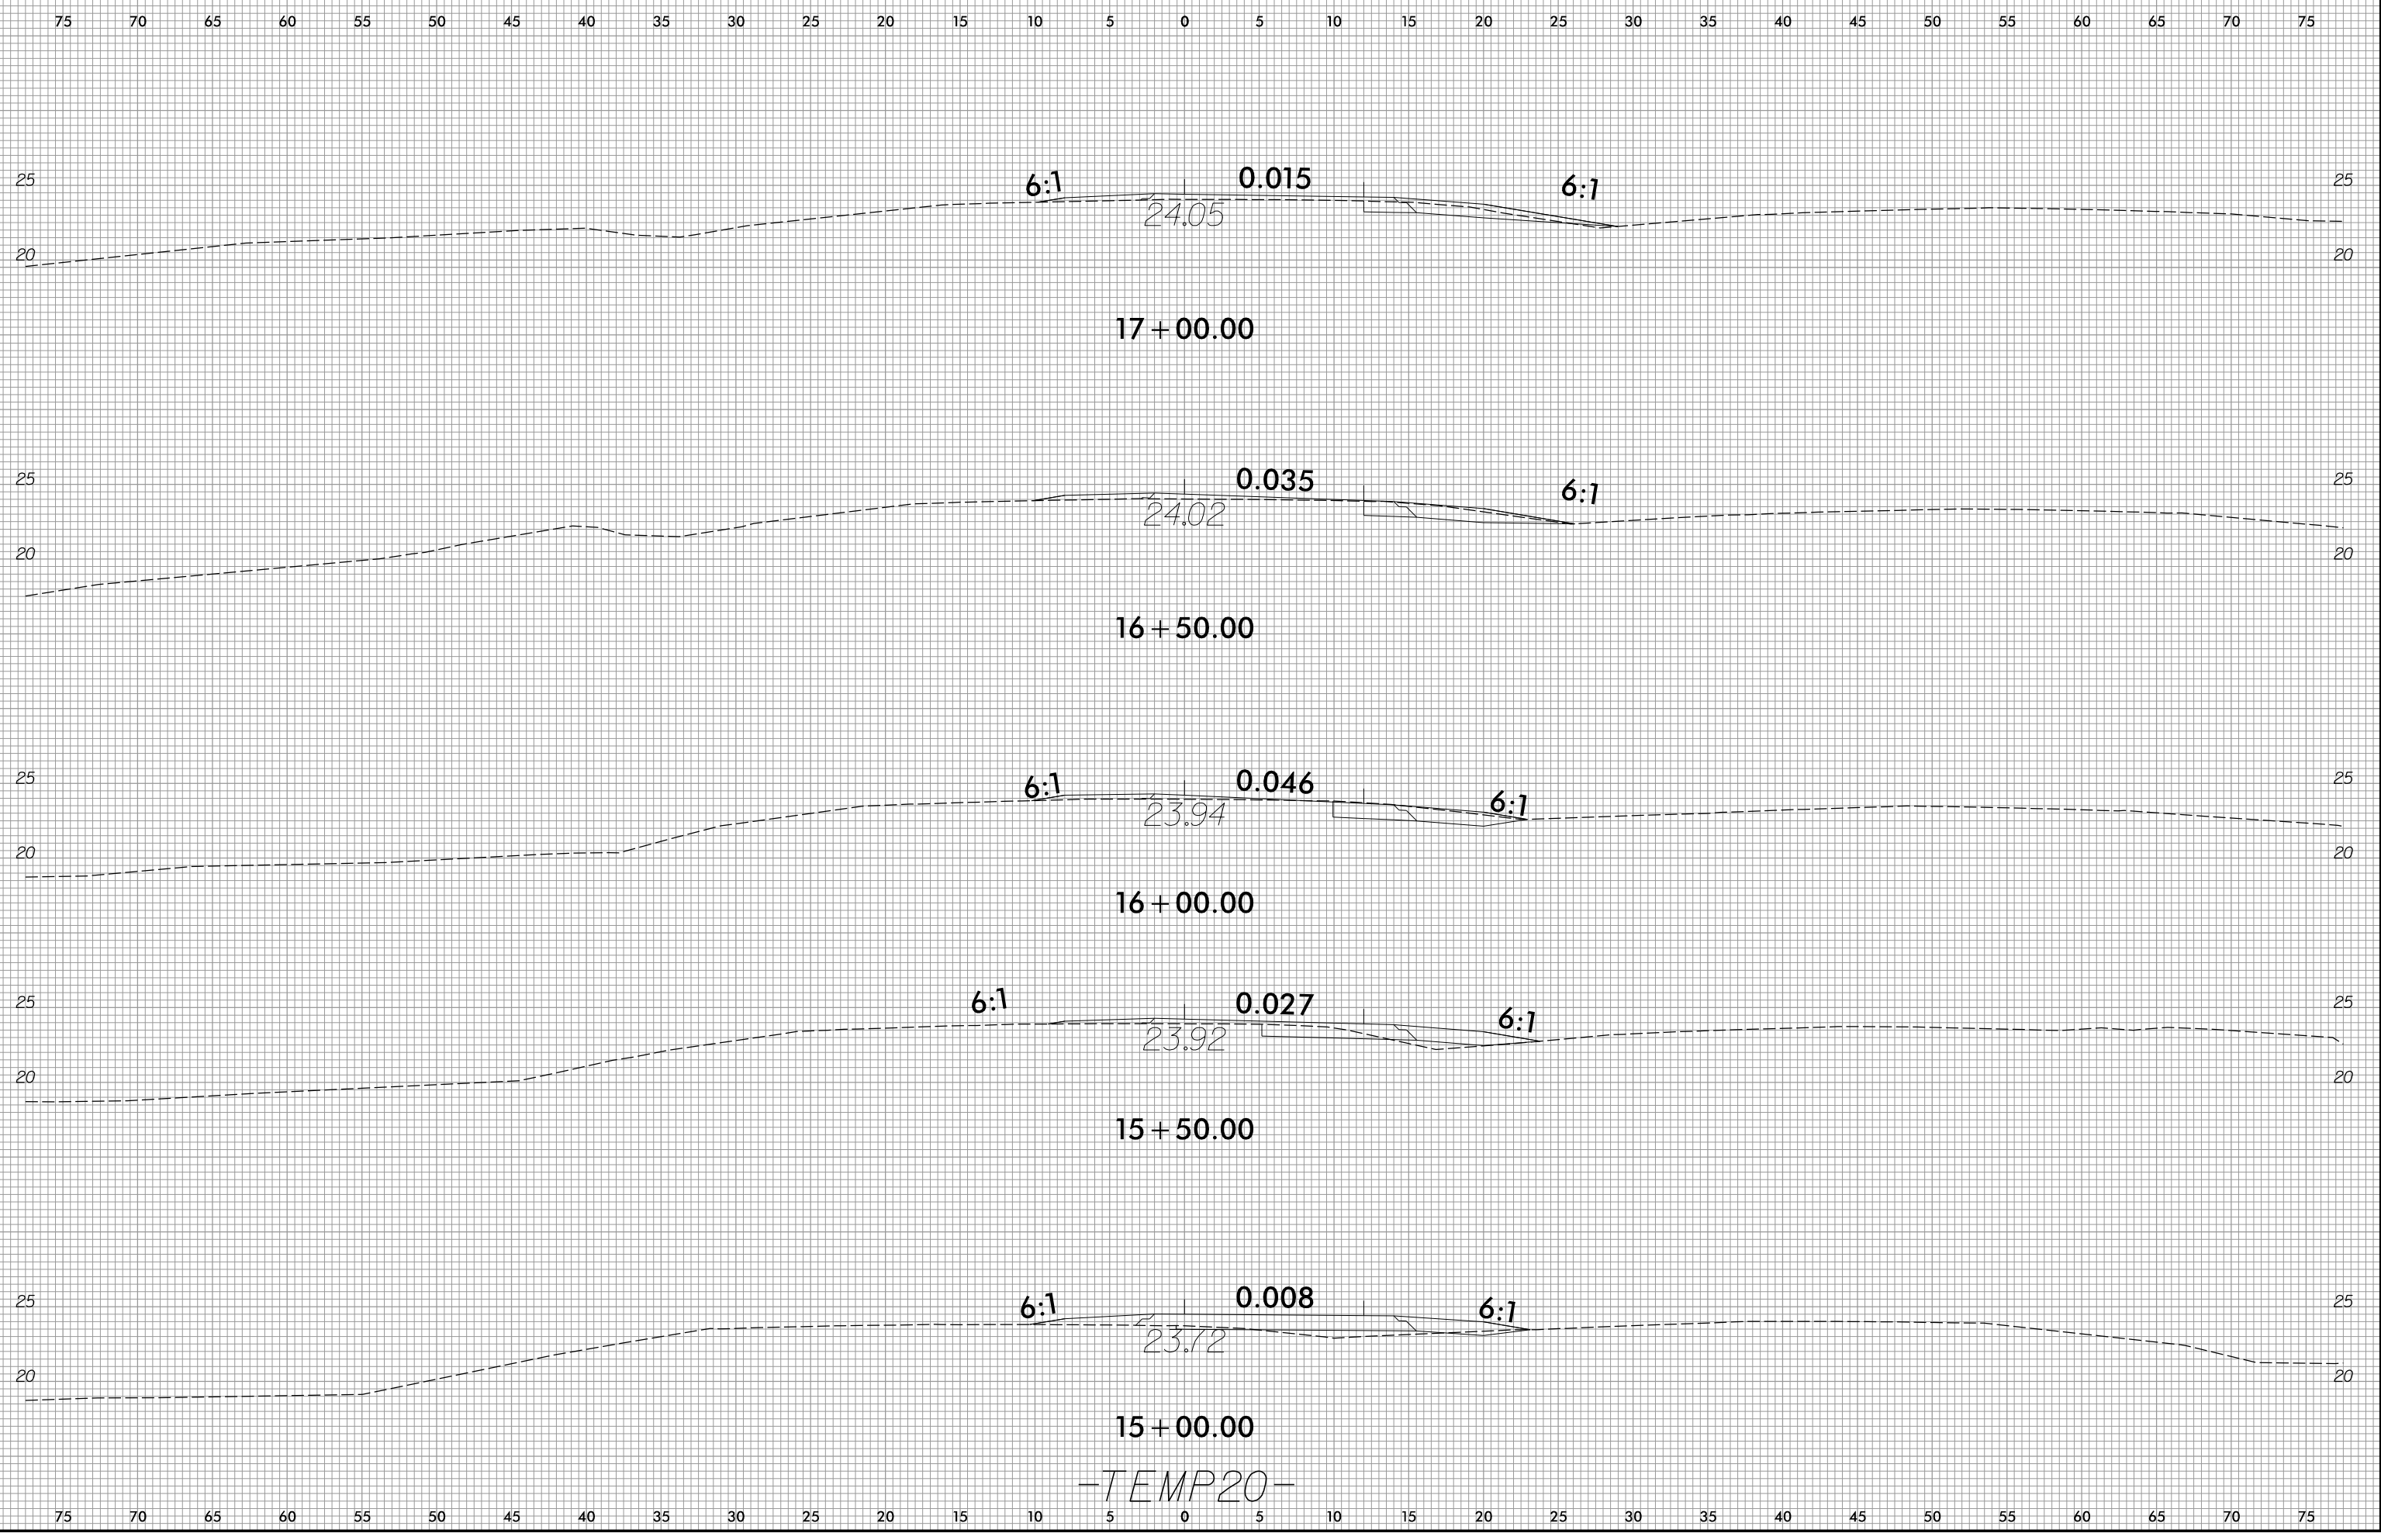

1/4/2022
R:\Roadway\WSC\25111-rdj-xpl-TEMP20.dgn
andjar


-TEMP20-

6/23/16

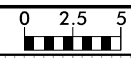

PROJ. REFERENCE NO.	SHEET NO.
R-2511	X-294

75 70 65 60 55 50 45 40 35 30 25 20 15 10 5 0 5 10 15 20 25 30 35 40 45 50 55 60 65 70 75

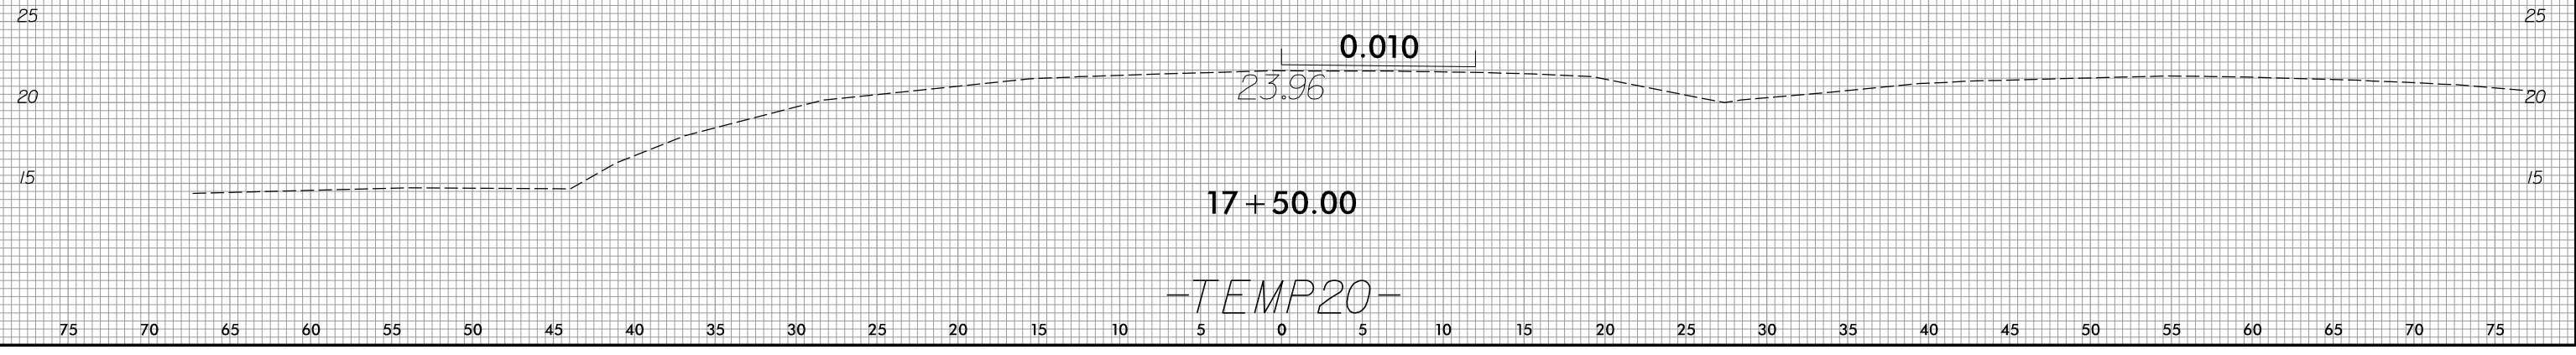

1/14/2022
 R:\Roadway\WSC\2511\dj-xpl_TEMP20.dgn
 andler