



- 1 8.33% (12:1) MAX RAMP SLOPE
- 2 CROSS SLOPE: 2.00%
- 4 8.00% MAX CHANGE IN GRADE BETWEEN ROAD SURFACE AND DRIVEWAY

 PAY LIMITS FOR 1 CURB RAMP

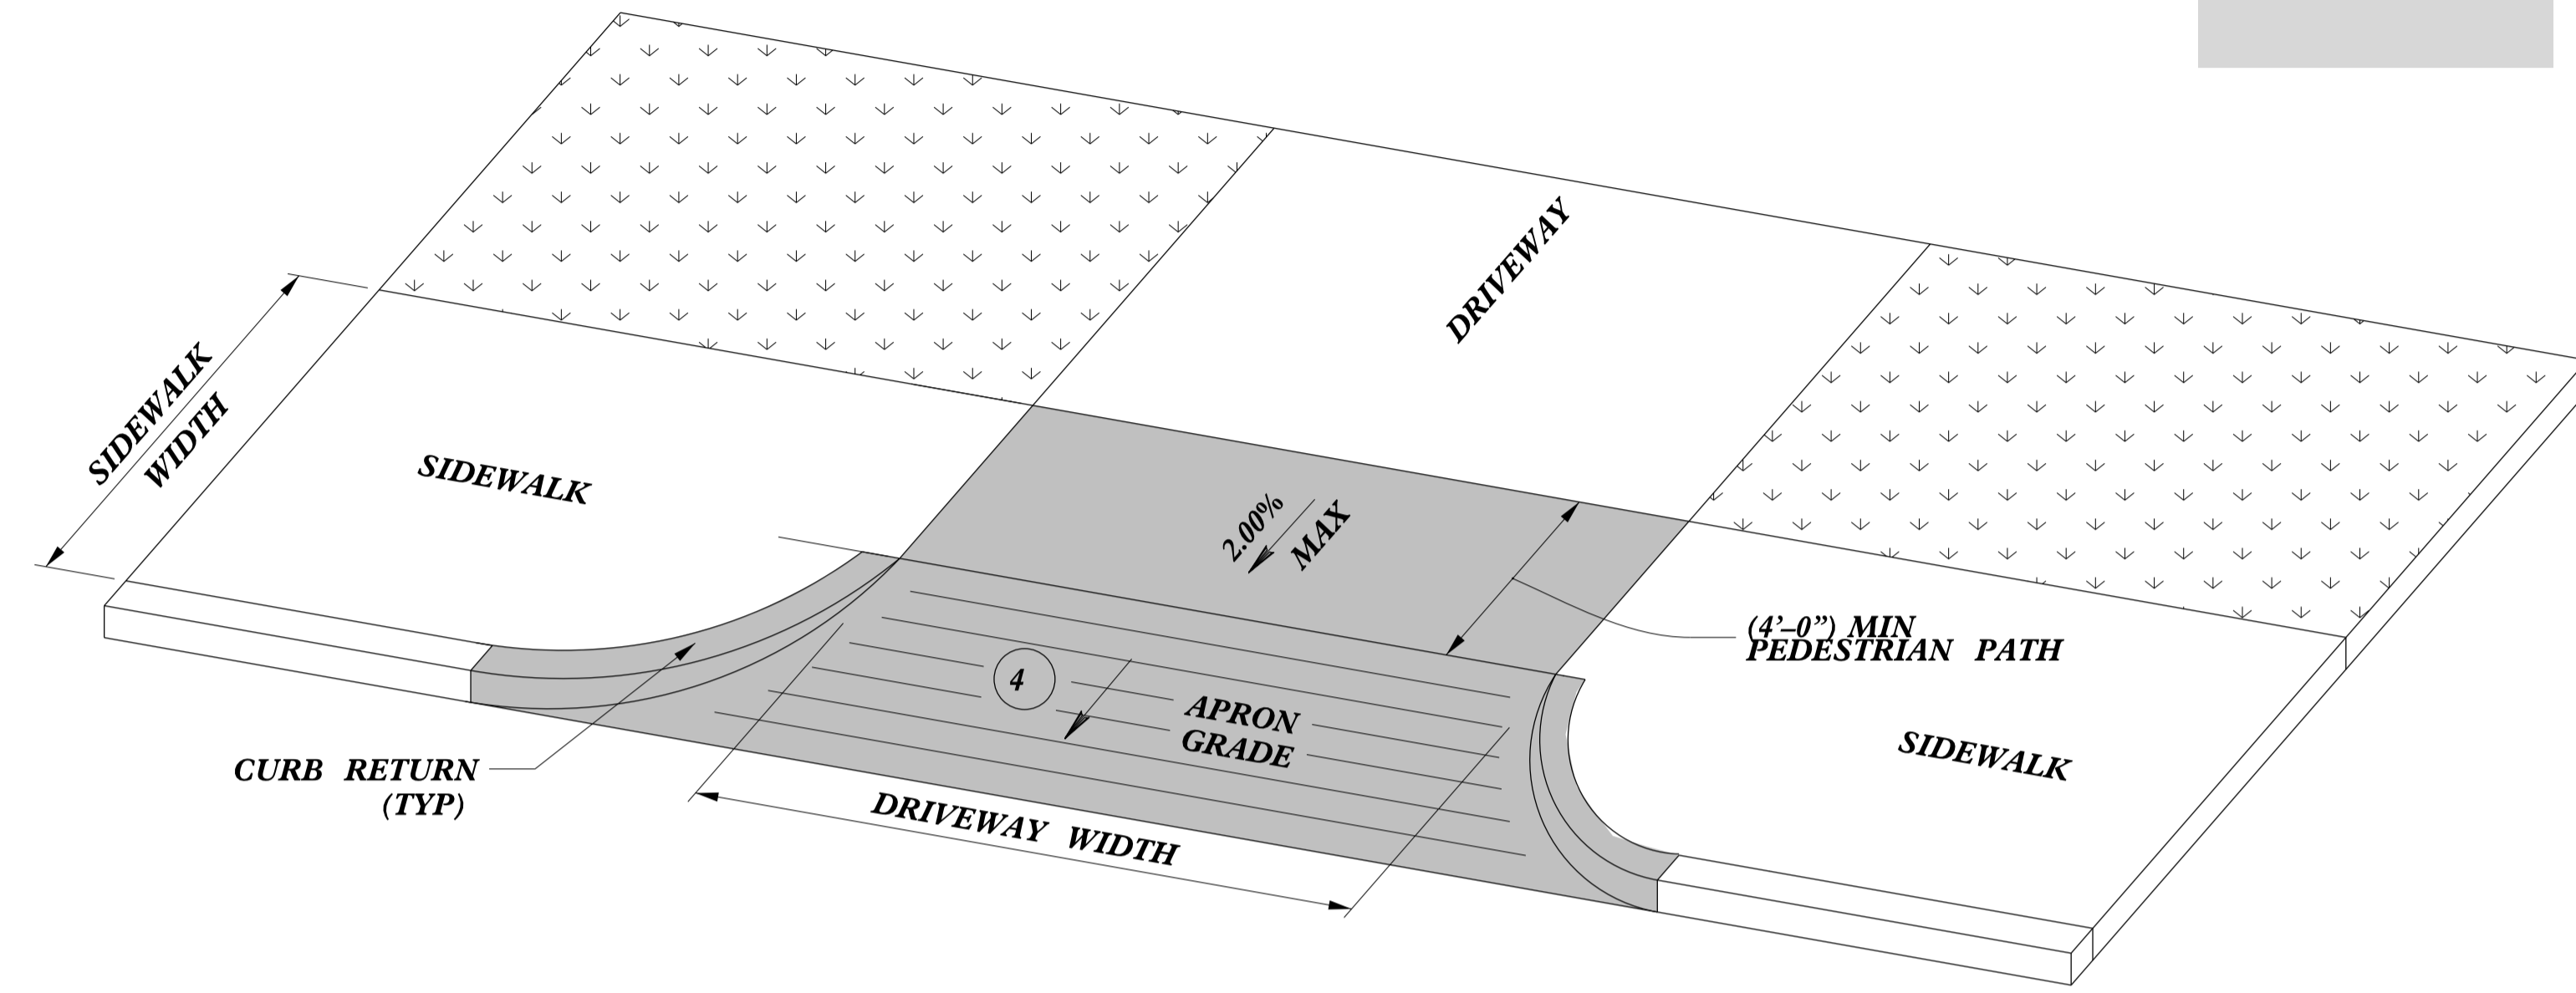

**DRIVEWAY APRON**  
**OPTION 1**

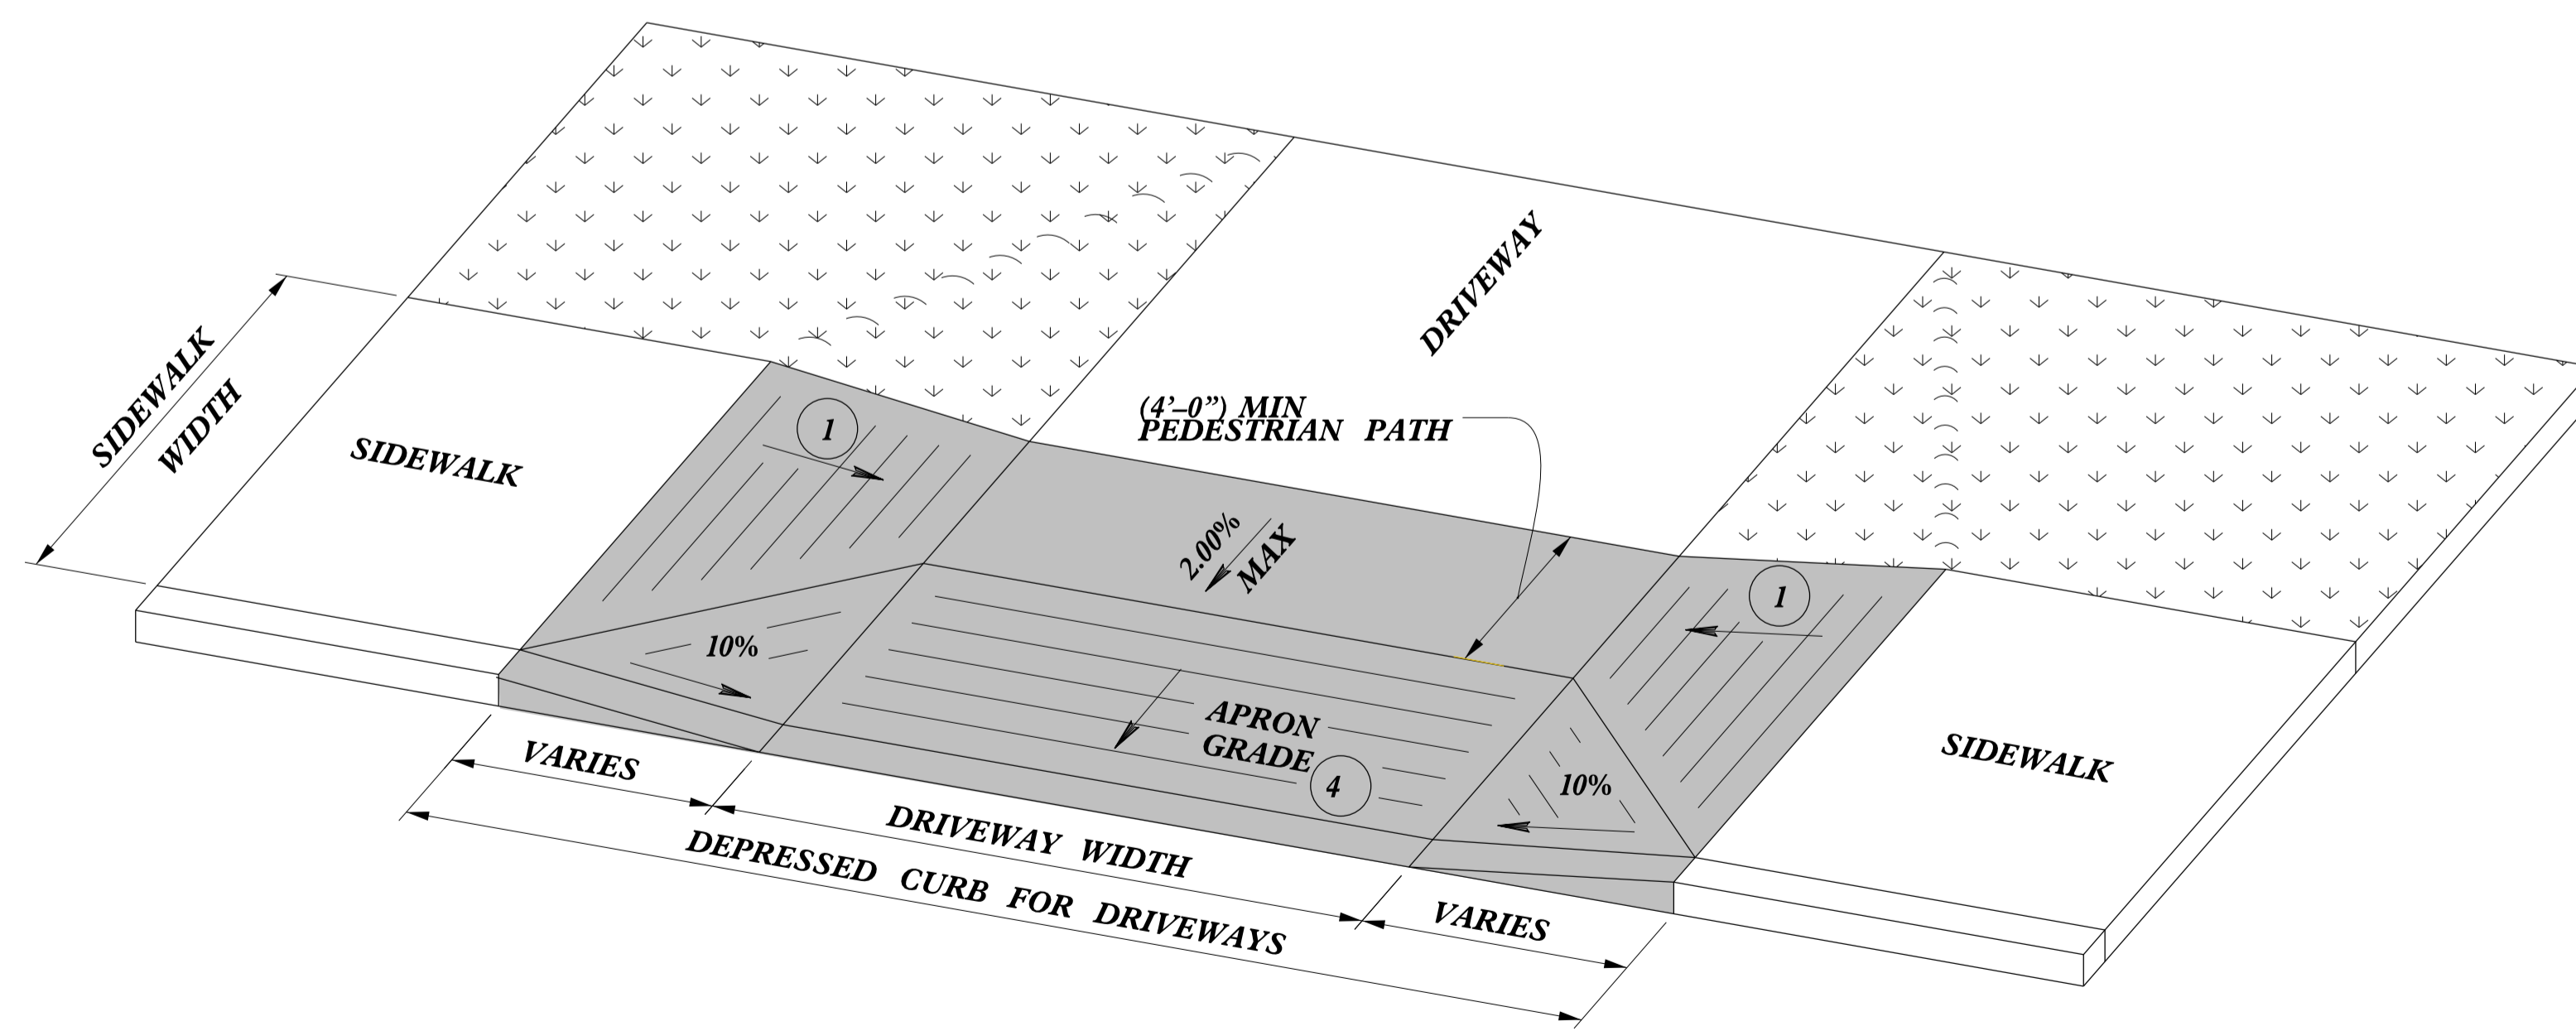

**DRIVEWAY APRON**  
**OPTION 2**

-SEE ROADWAY DETAIL DRAWING 848.05 FOR DETECTABLE WARNING SURFACE AND FOR RAMP NOTES.  
-SEE ROADWAY STANDARD DRAWING 848.02 FOR CONCRETE DRIVEWAYS.

DOCUMENT NOT CONSIDERED FINAL  
UNLESS ALL SIGNATURES COMPLETED

**CONTRACT STANDARDS AND DEVELOPMENT UNIT**  
Office 919-707-6950 FAX 919-250-4119

**CURB RAMPS**  
@ DRIVEWAY OPENINGS

ORIGINAL BY: J.S. HOWERTON DATE: 7/7/11  
MODIFIED BY: \_\_\_\_\_ DATE: \_\_\_\_\_  
CHECKED BY: \_\_\_\_\_ DATE: \_\_\_\_\_  
FILE SPEC.: stds/2012CurbRamp/CurbRampDetails.dgn

5/14/99  
\$\$\$\$\$ TIME\$\$\$\$\$  
\$\$\$\$\$ CURB RAMPS\$\$\$\$\$  
\$\$\$\$\$ USER: J.S.HOWERTON\$\$\$\$\$  
\$\$\$\$\$ DATE: 7/7/11\$\$\$\$\$  
\$\$\$\$\$ FILE: stds/2012CurbRamp/CurbRampDetails.dgn\$\$\$\$\$