

SIGN NUMBER: 11299

BACKG COLOR: Fluorescent Orange

DESIGN BY: WJ

CHECKED BY:

DATE: Jun 22, 2011

TYPE: B

COPY COLOR: Black

PROJECT ID: ALL

DIV: ALL

QUANTITY: SEE PLANS

SYMBOL	X	Y	WID	HT

SIGN WIDTH: 5'-6"

HEIGHT: 5'-6"

TOTAL AREA: 30.5 Sq.Ft.

BORDER TYPE: INSET

RECESS: 0.59"

WIDTH: 0.75"

RADII: 1.38"

NO. Z BARS: N/A


LENGTH: N/A

MAT'L: 0.125" (3.2 mm) ALUMINUM

# SP 11299

2022CPT.13.01.10111,  
2022CPT.13.01.20111

TMP-3

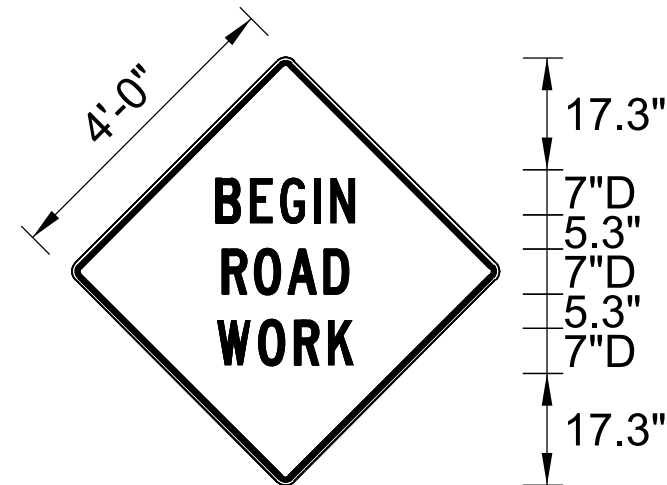

BORDER  
R=1.38"  
TH=0.75"  
IN=0.59"

Spacing Factor is 1 unless specified otherwise

USE NOTES: 1,2

1. Legend and border shall be direct applied black non-reflective sheeting.
2. Background shall be Type VII, VIII, or IX (prismatic) fluorescent orange retroreflective sheeting.

### LETTER POSITIONS

Letter spacings are to start of next letter

Series/Size  
Text Length

Letter spacings are to start of next letter																	Series/Size Text Length	
		B	E	G	I	N												D 2000
	20.5	6	5.4	6.3	2.8	4.8	20.5											25.2
		R	O	A	D													D 2000
	21.4	5.8	5.9	7	4.8	21.4												23.5
		W	O	R	K													D 2000
	20.9	7.1	6.5	5.9	4.9	20.9												24.5