

5/28/99

COMPUTED BY: JMD DATE: 0317/2020  
 CHECKED BY: JPM DATE: 0317/2020

STATE OF NORTH CAROLINA  
 DIVISION OF HIGHWAYS

PROJECT REFERENCE NO.	SHEET NO.
B-5770	X-1A
PREPARED IN THE OFFICE OF:	 NC FIRM LICENSE No: C-1506 301 Fayetteville St., Suite 1500 Raleigh, NC 27601 (919)882-7839
<b>DOCUMENT NOT CONSIDERED FINAL                  UNLESS ALL SIGNATURES COMPLETED</b>	

## ***CROSS-SECTION SUMMARY***

Station	Uncl. Exc.	Undercut	Embt
-L-	(cu. yd.)	(cu. yd.)	(cu. yd.)
13+92.44	0		0
14+00.00	1		1
14+50.00	11		2
15+00.00	11		6
15+50.00	0		30
16+00.00	0		959
16+17.69	0		661
17+70.73	0		0
18+00.00	0		1143
18+50.00	0		983
19+00.00	4		12
19+50.00	6		7
20+00.00	4		7
20+50.00	3		7
20+76.20	2		2


NOTE: Approximate quantities only. Unclassified Excavation, Borrow Excavation, Fine Grading, Clearing and Grubbing and Removal of Existing Pavement will be paid for at the contract lump sum price for "Grading".

NOTE: Embankment column does not include backfill for undercut

01-MAR-2022 14:38  
 B-5770-X-1A-SUM.dgn  
 ldebooe

6/23/16


0 5 10	PROJ. REFERENCE NO.	SHEET NO.
	B-5770	X-1

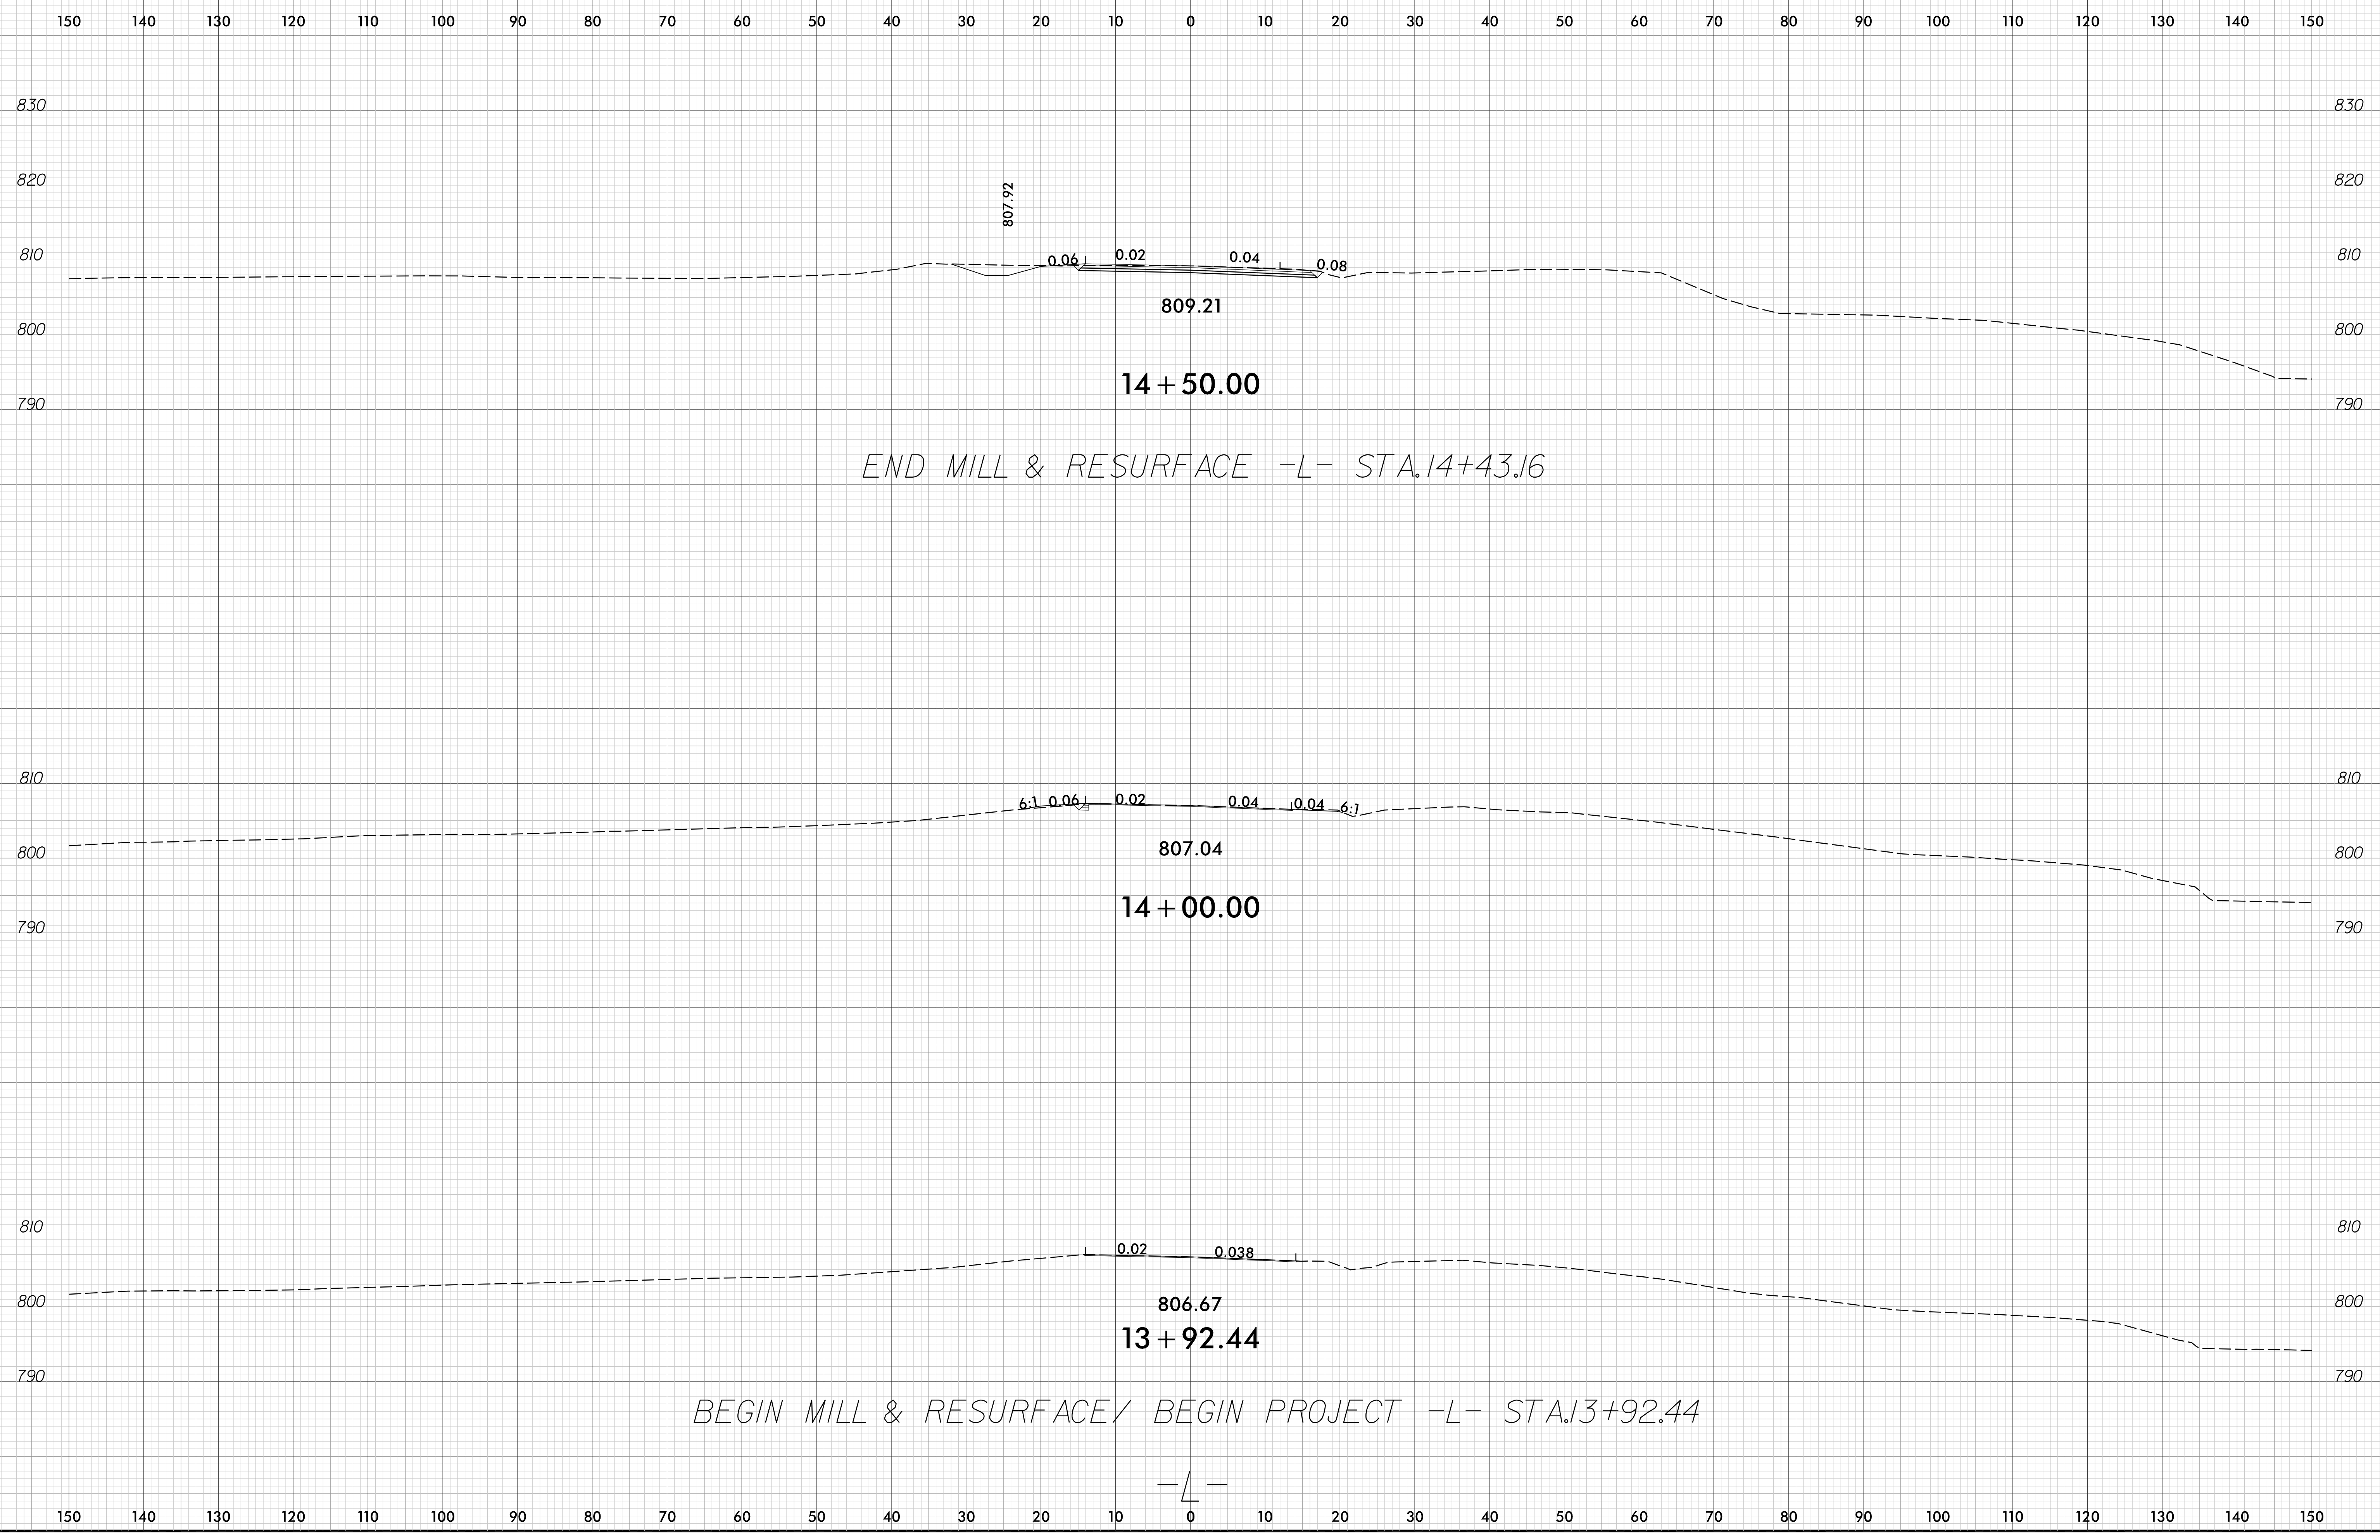

01-MAR-2022 14:38  
P:\5770 Proj\XSC\sheet1.dgn  
ldebone

6/23/16


0 5 10	PROJ. REFERENCE NO.	SHEET NO.
	B-5770	X-2

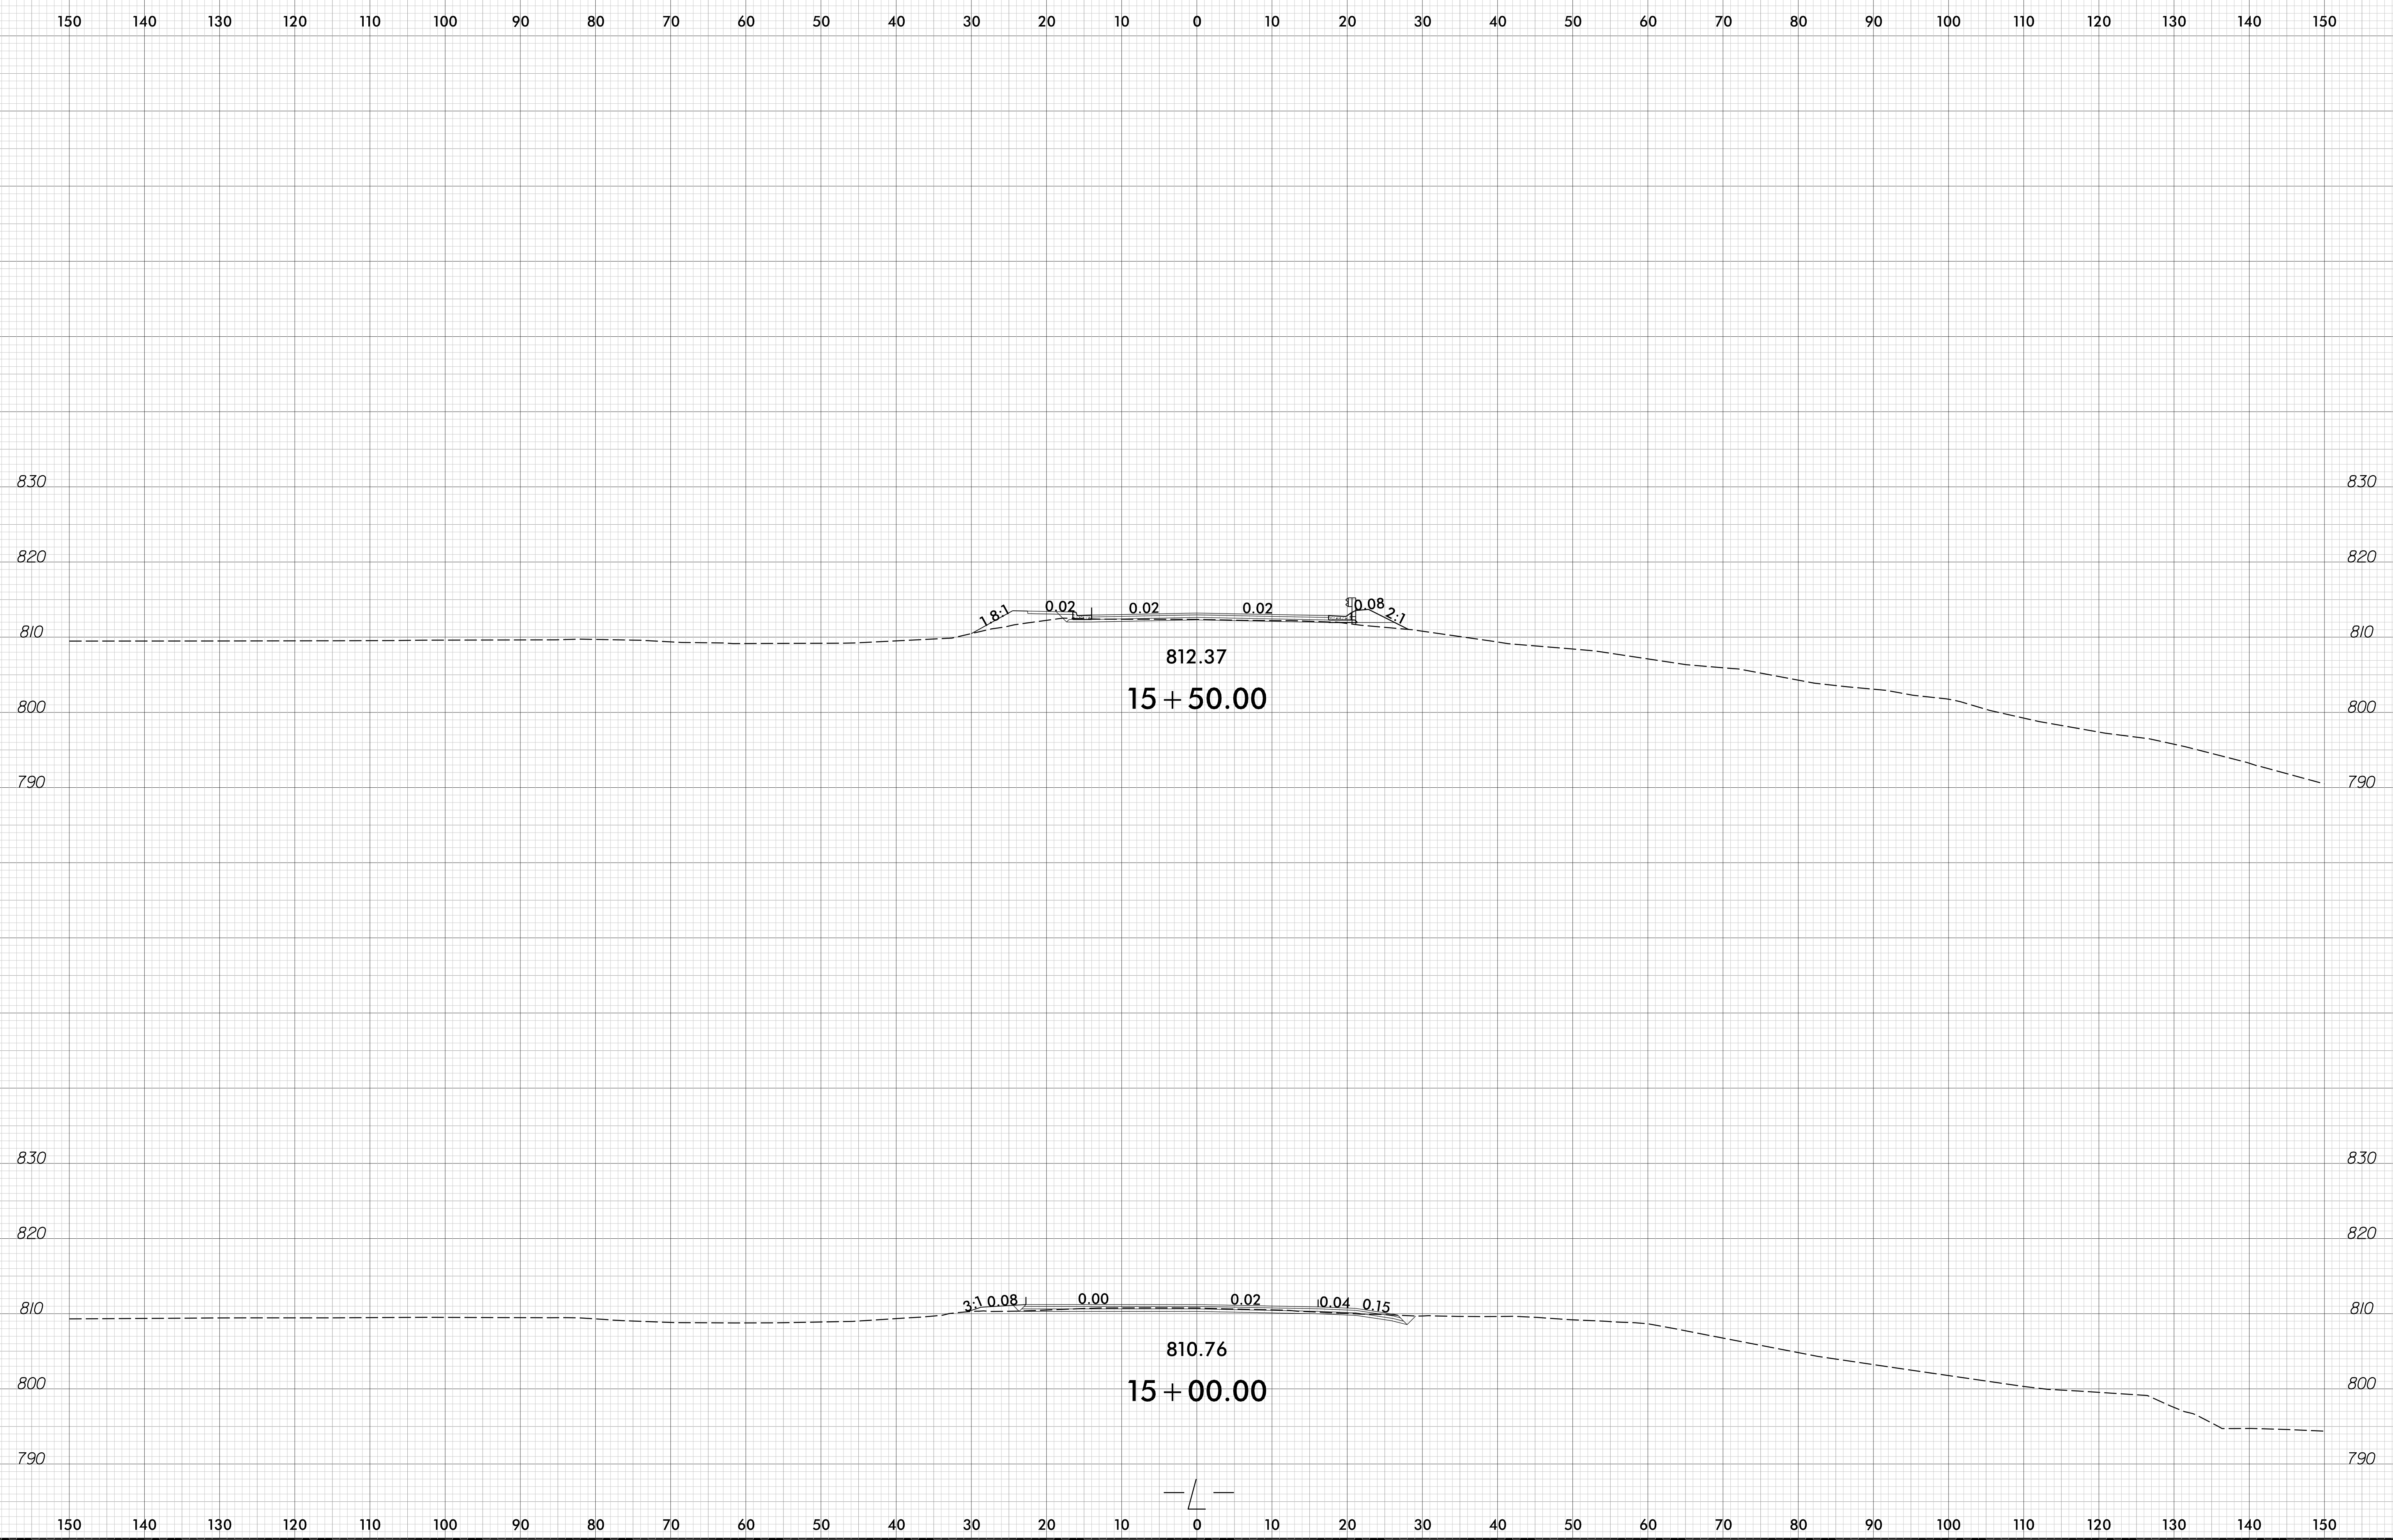

01-MAR-2022 14:38  
P-5770 Proj-XSC.sheets.dgn  
ldebone

6/2


0	5	10	PROJ. REFERENCE NO.	SHEET NO.
█	█	█	B-5770	X-3

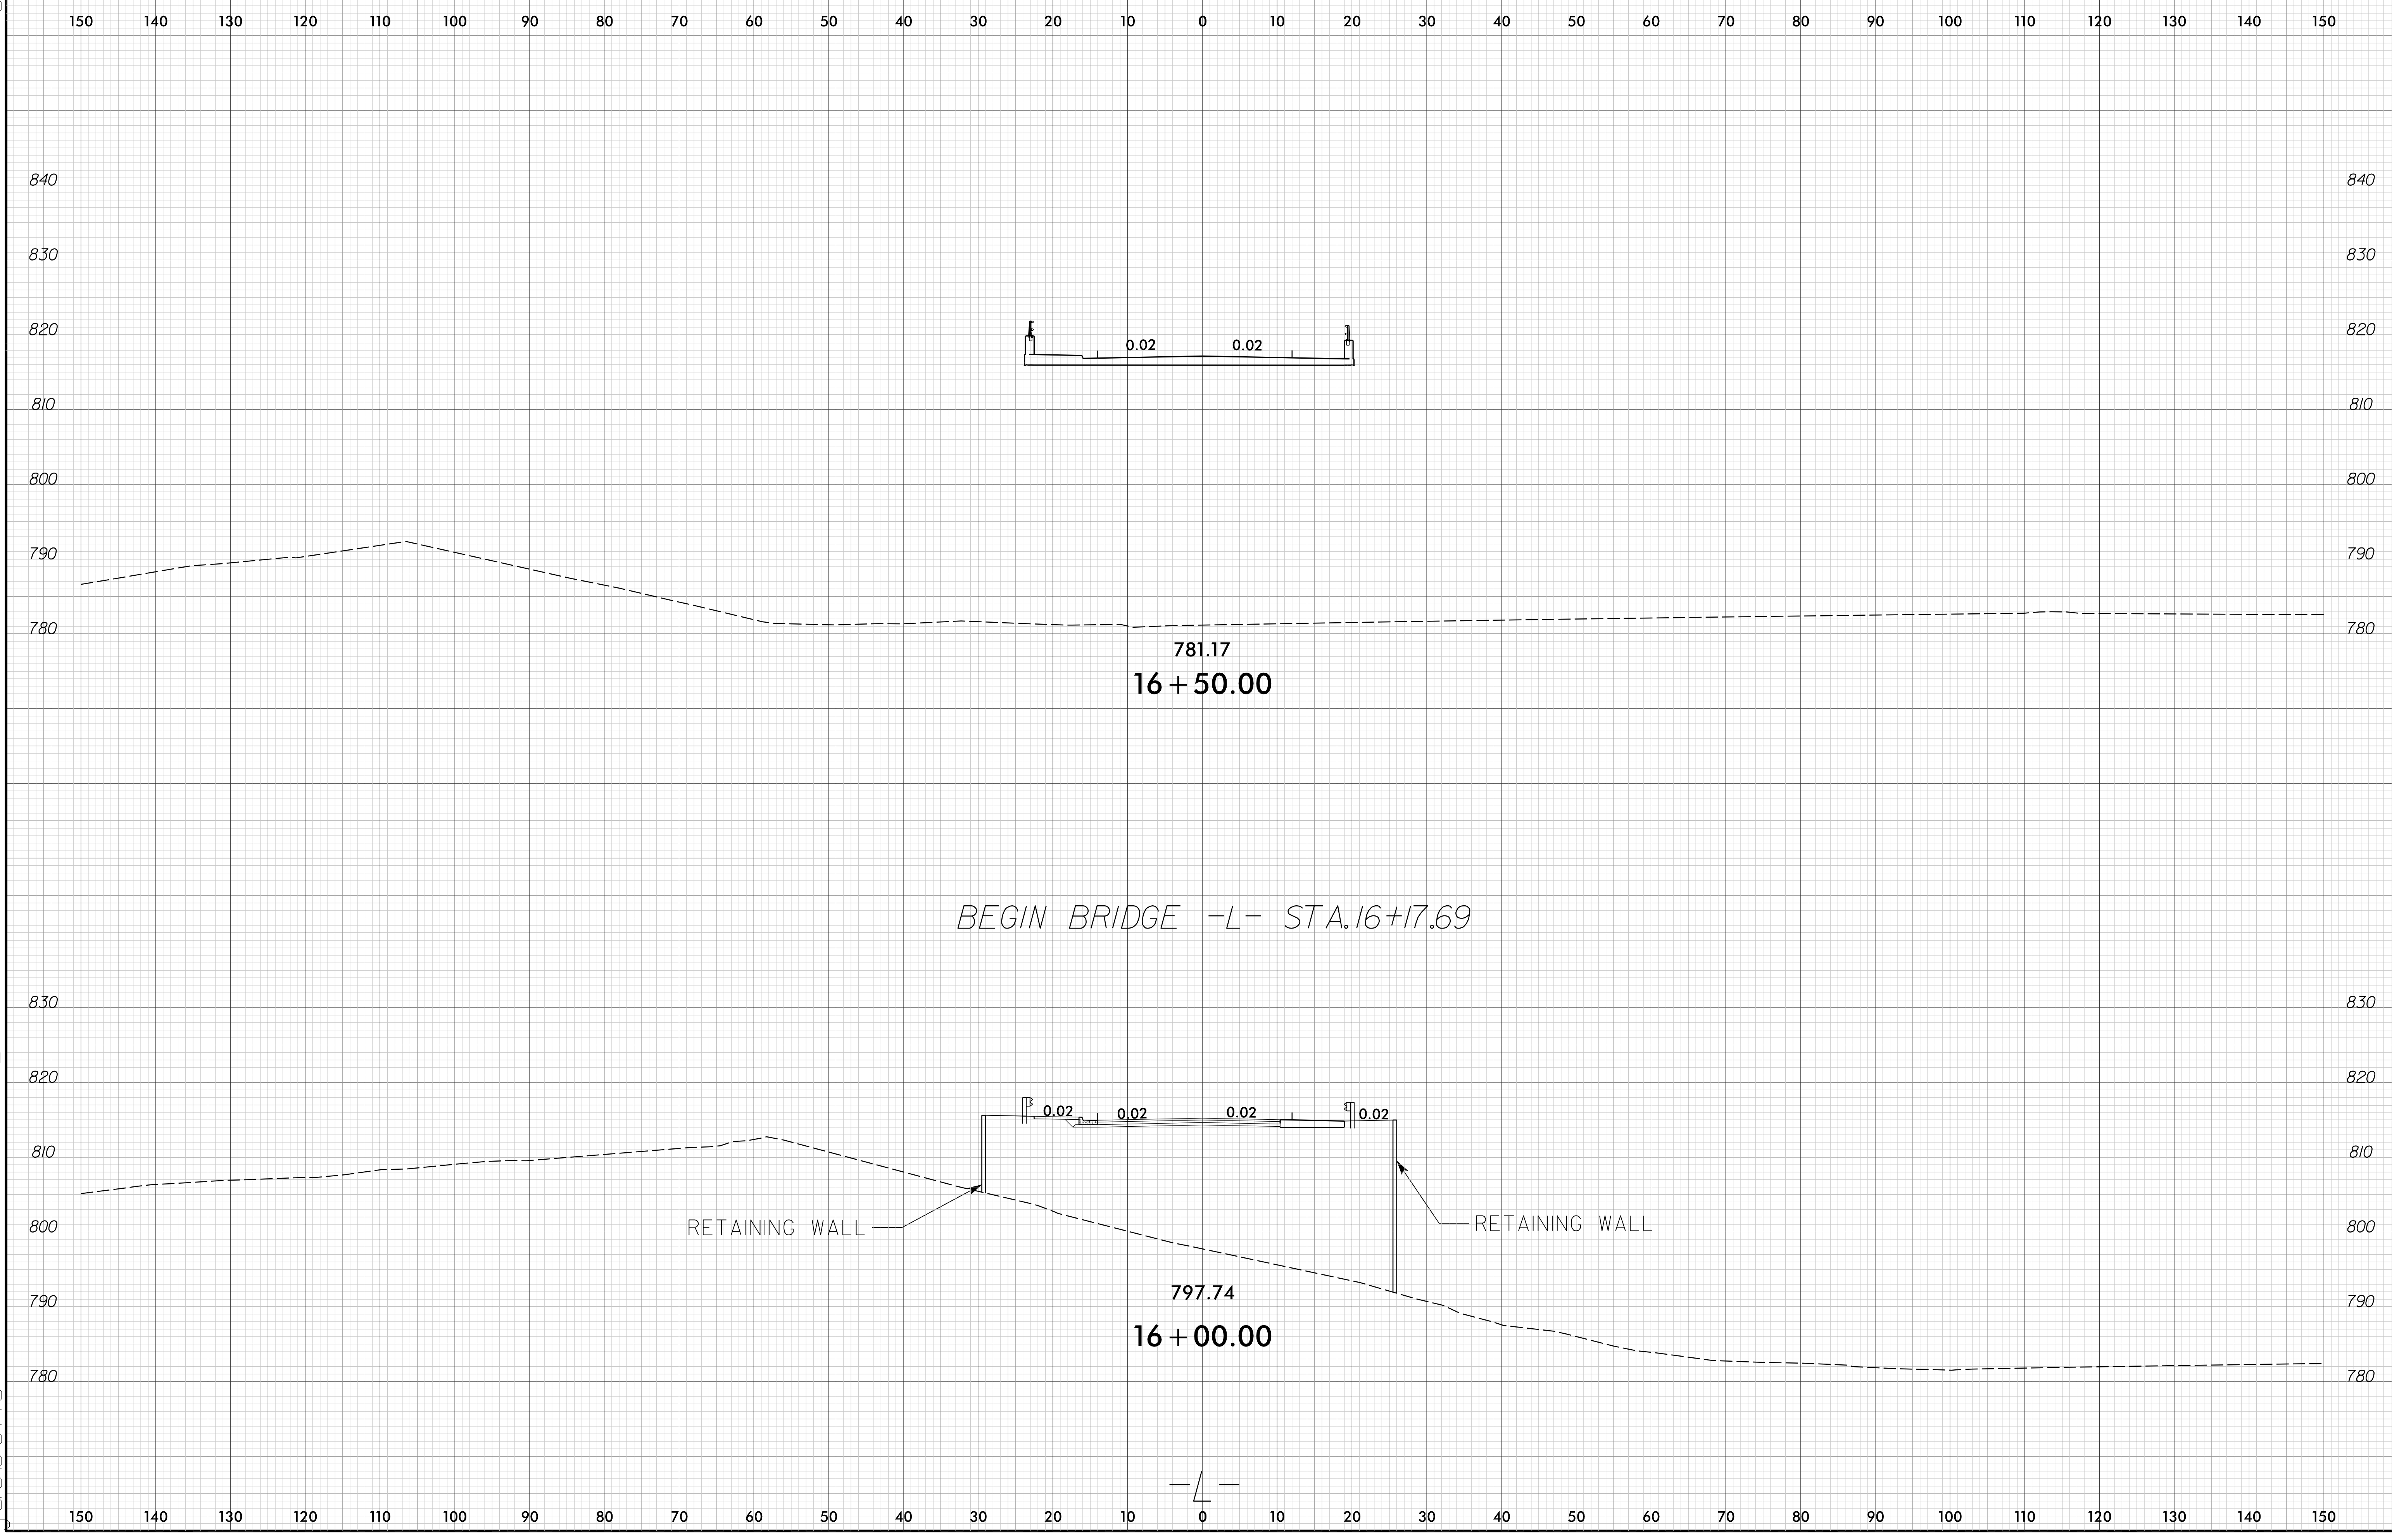

01-MAR-2022 14:38 sheets.dgn

6/23/16


0 5 10	PROJ. REFERENCE NO.	SHEET NO.
	B-5770	X-4

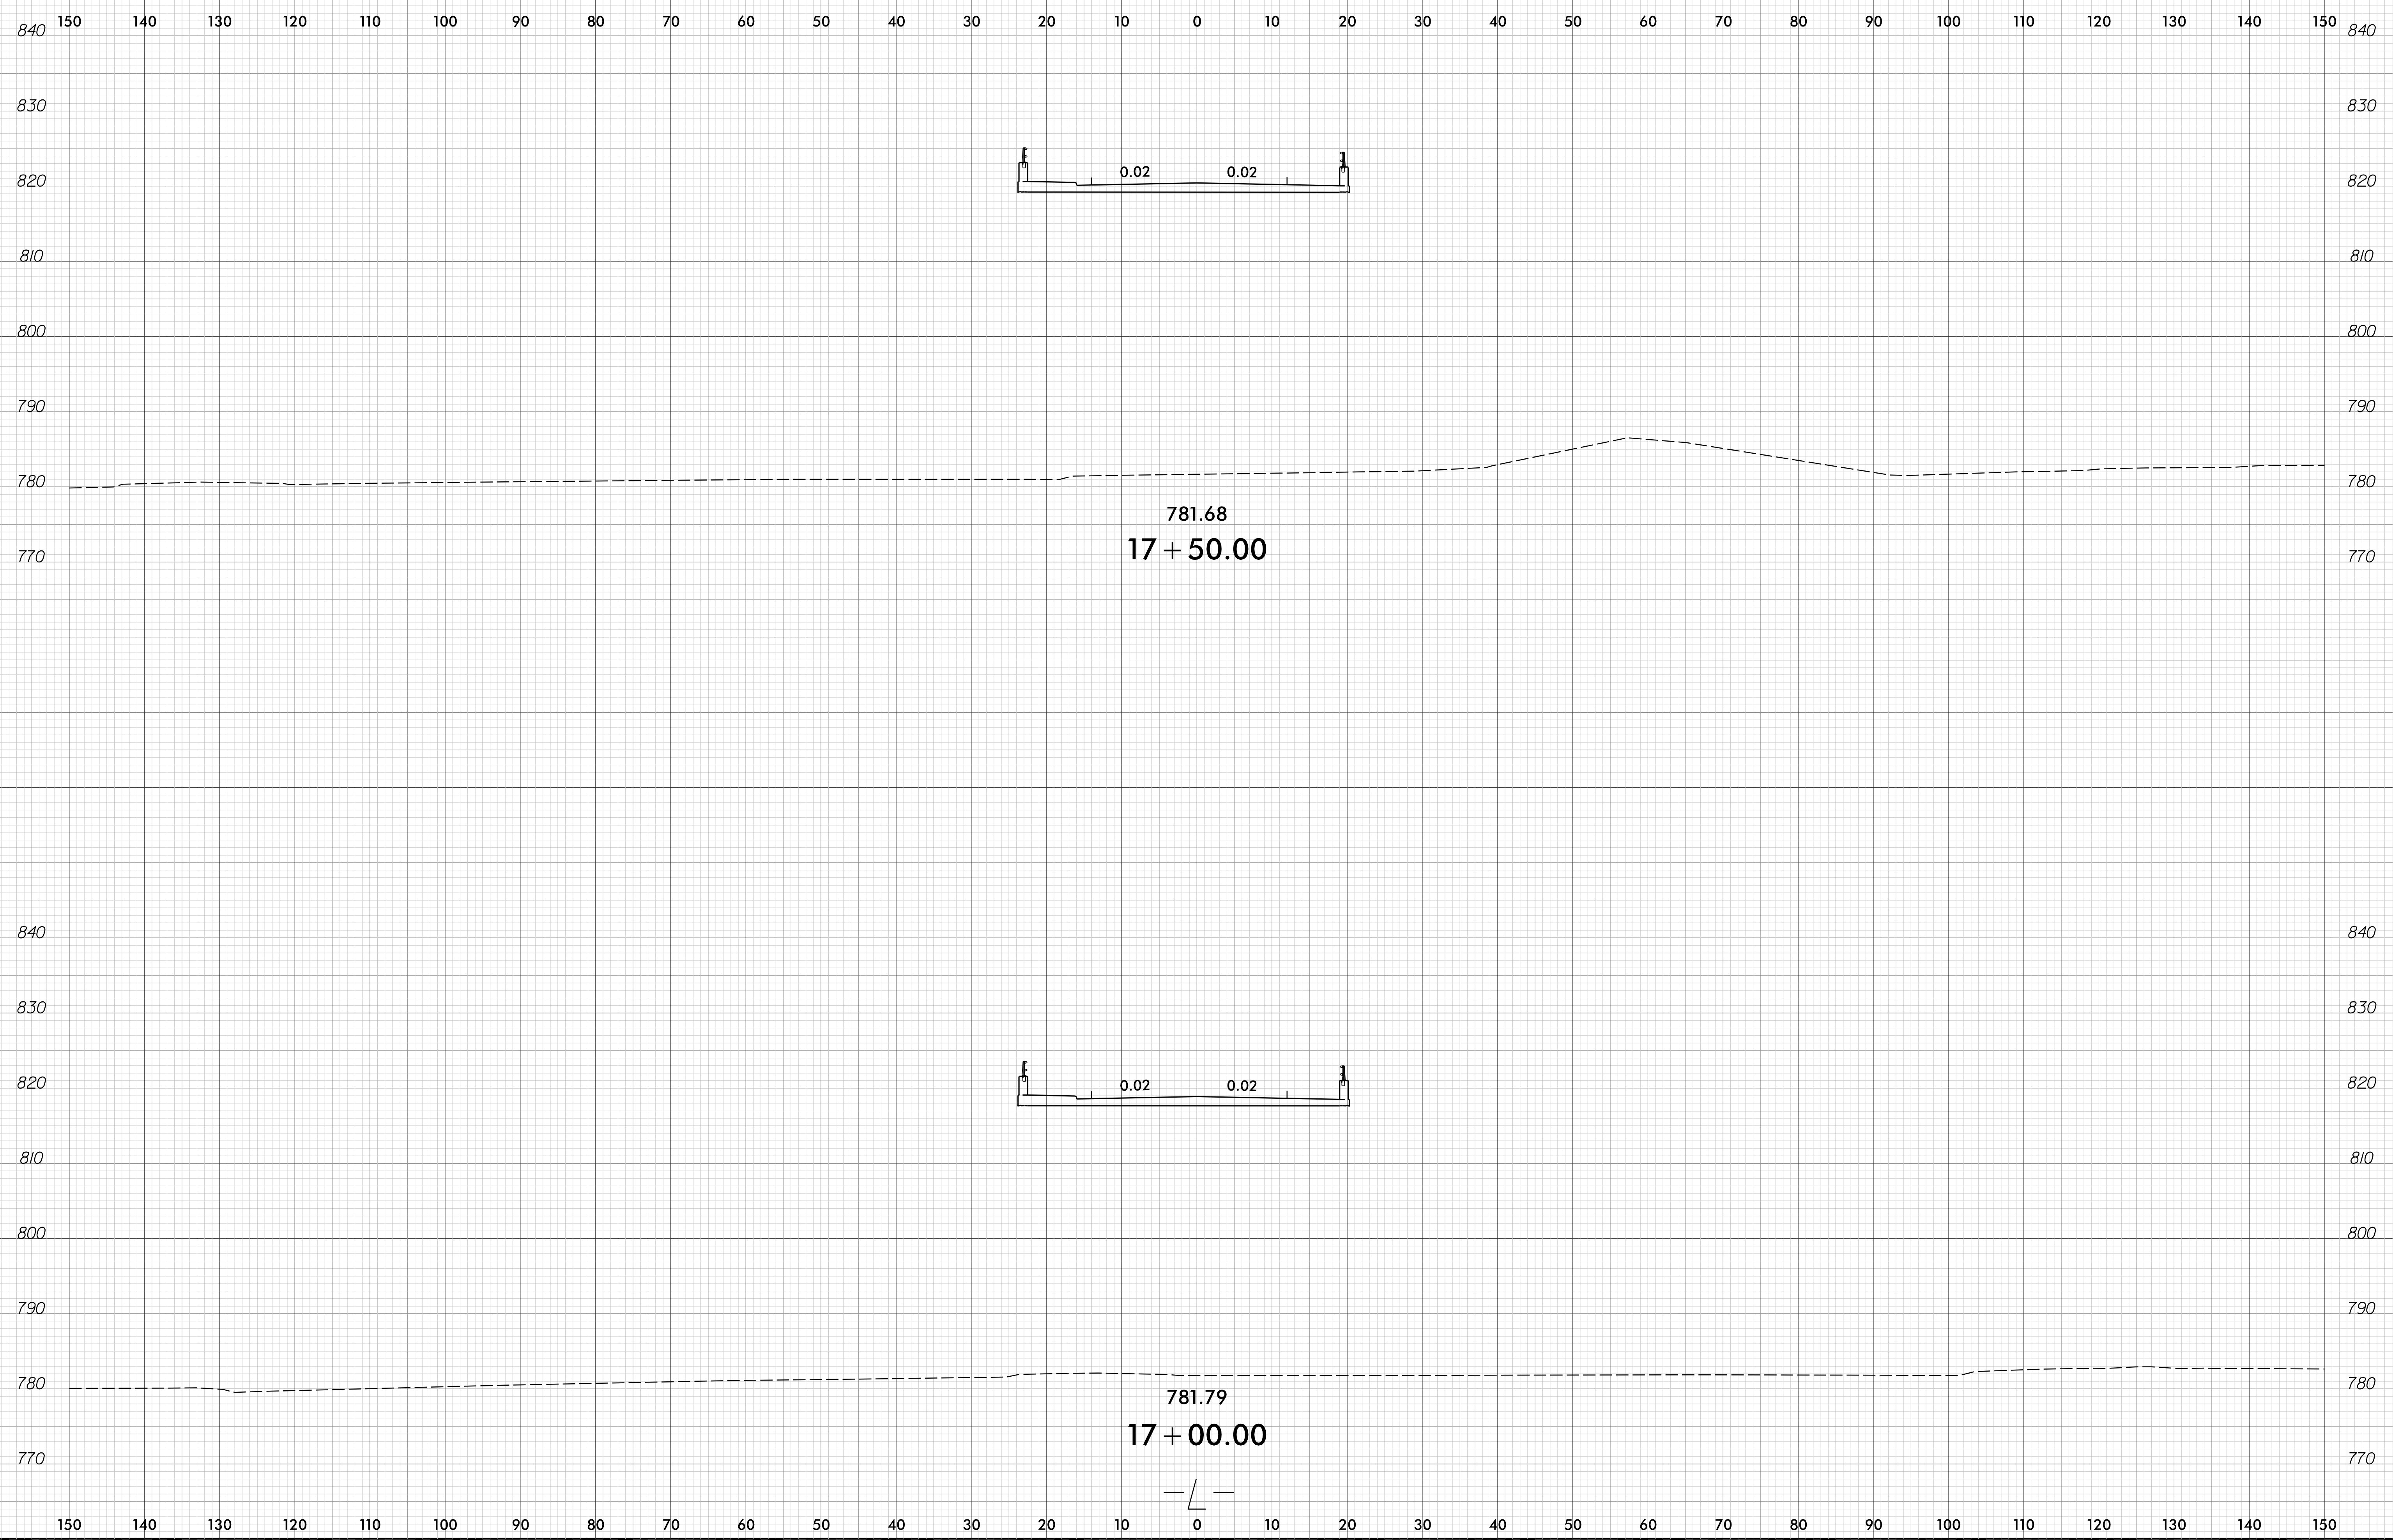

11-11-2022 14:38  
B-5770 Proj-XSC.sheets.dgn  
Cibabone

6/23/16


0 5 10	PROJ. REFERENCE NO.	SHEET NO.
	B-5770	X-5

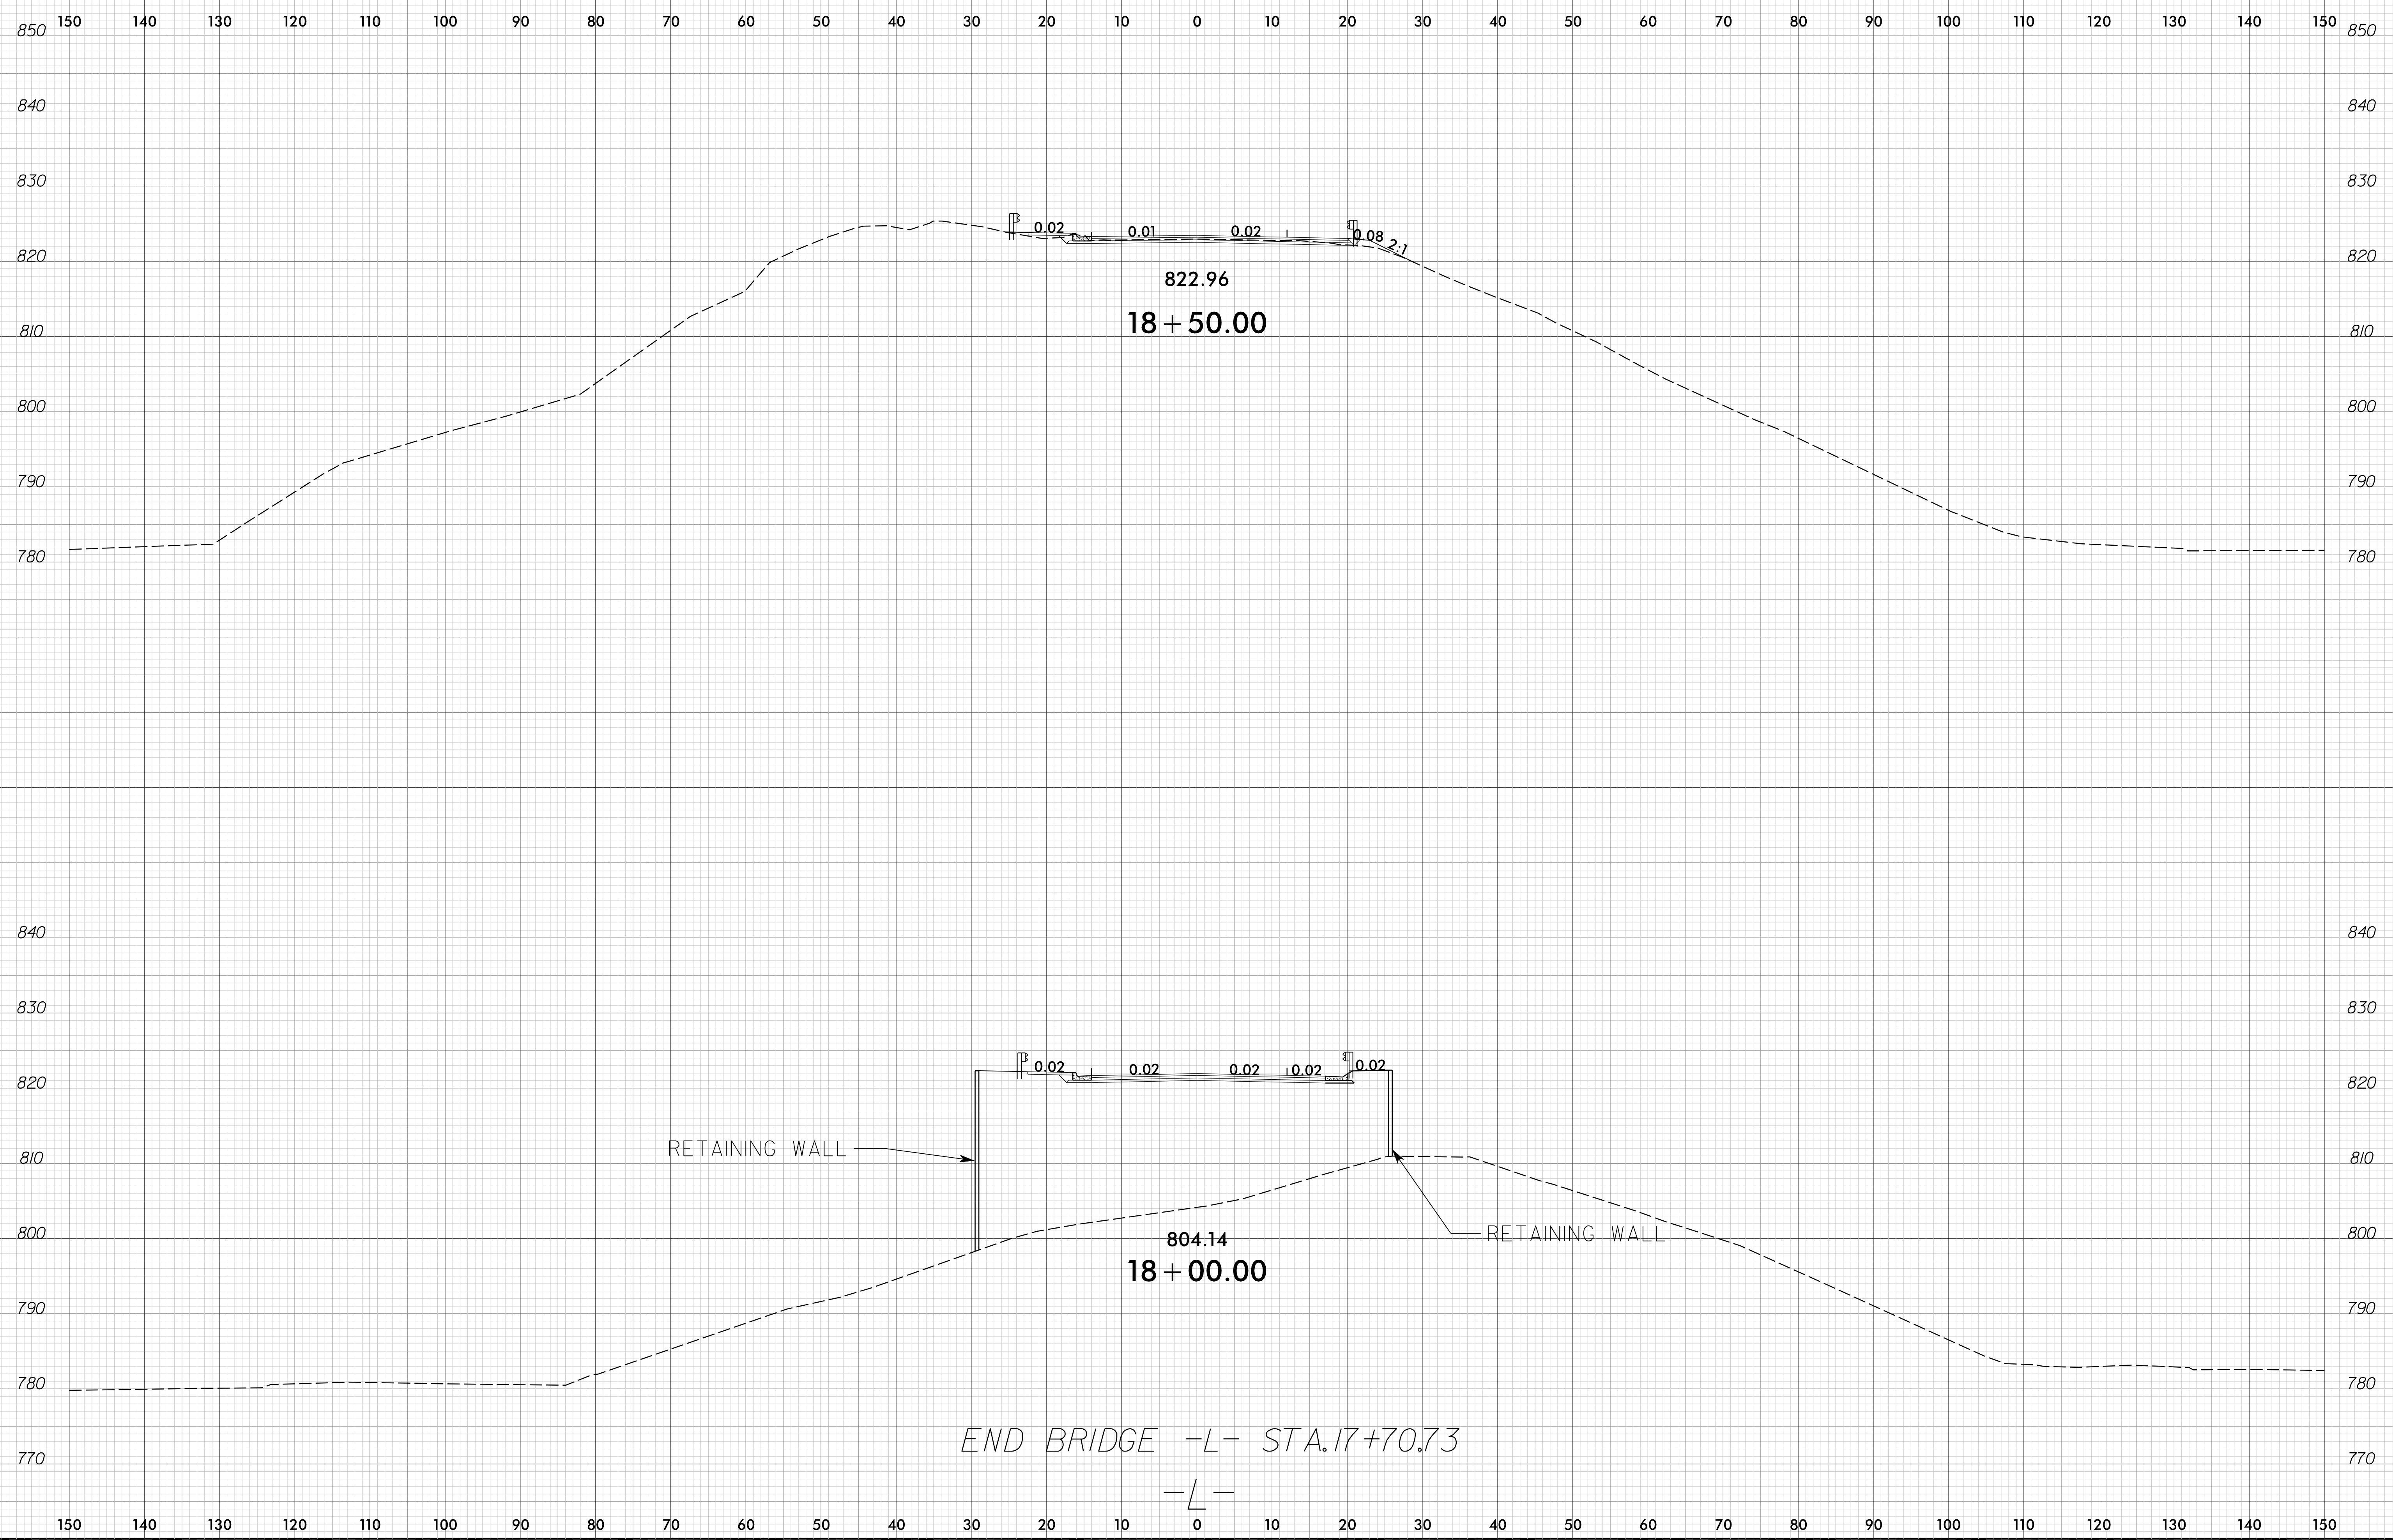

01-MAR-2022 14:38  
P-5770 Proj-XSC-sheets.dgn  
ldebone

6/23/16


0 5 10	PROJ. REFERENCE NO.	SHEET NO.
	B-5770	X-6

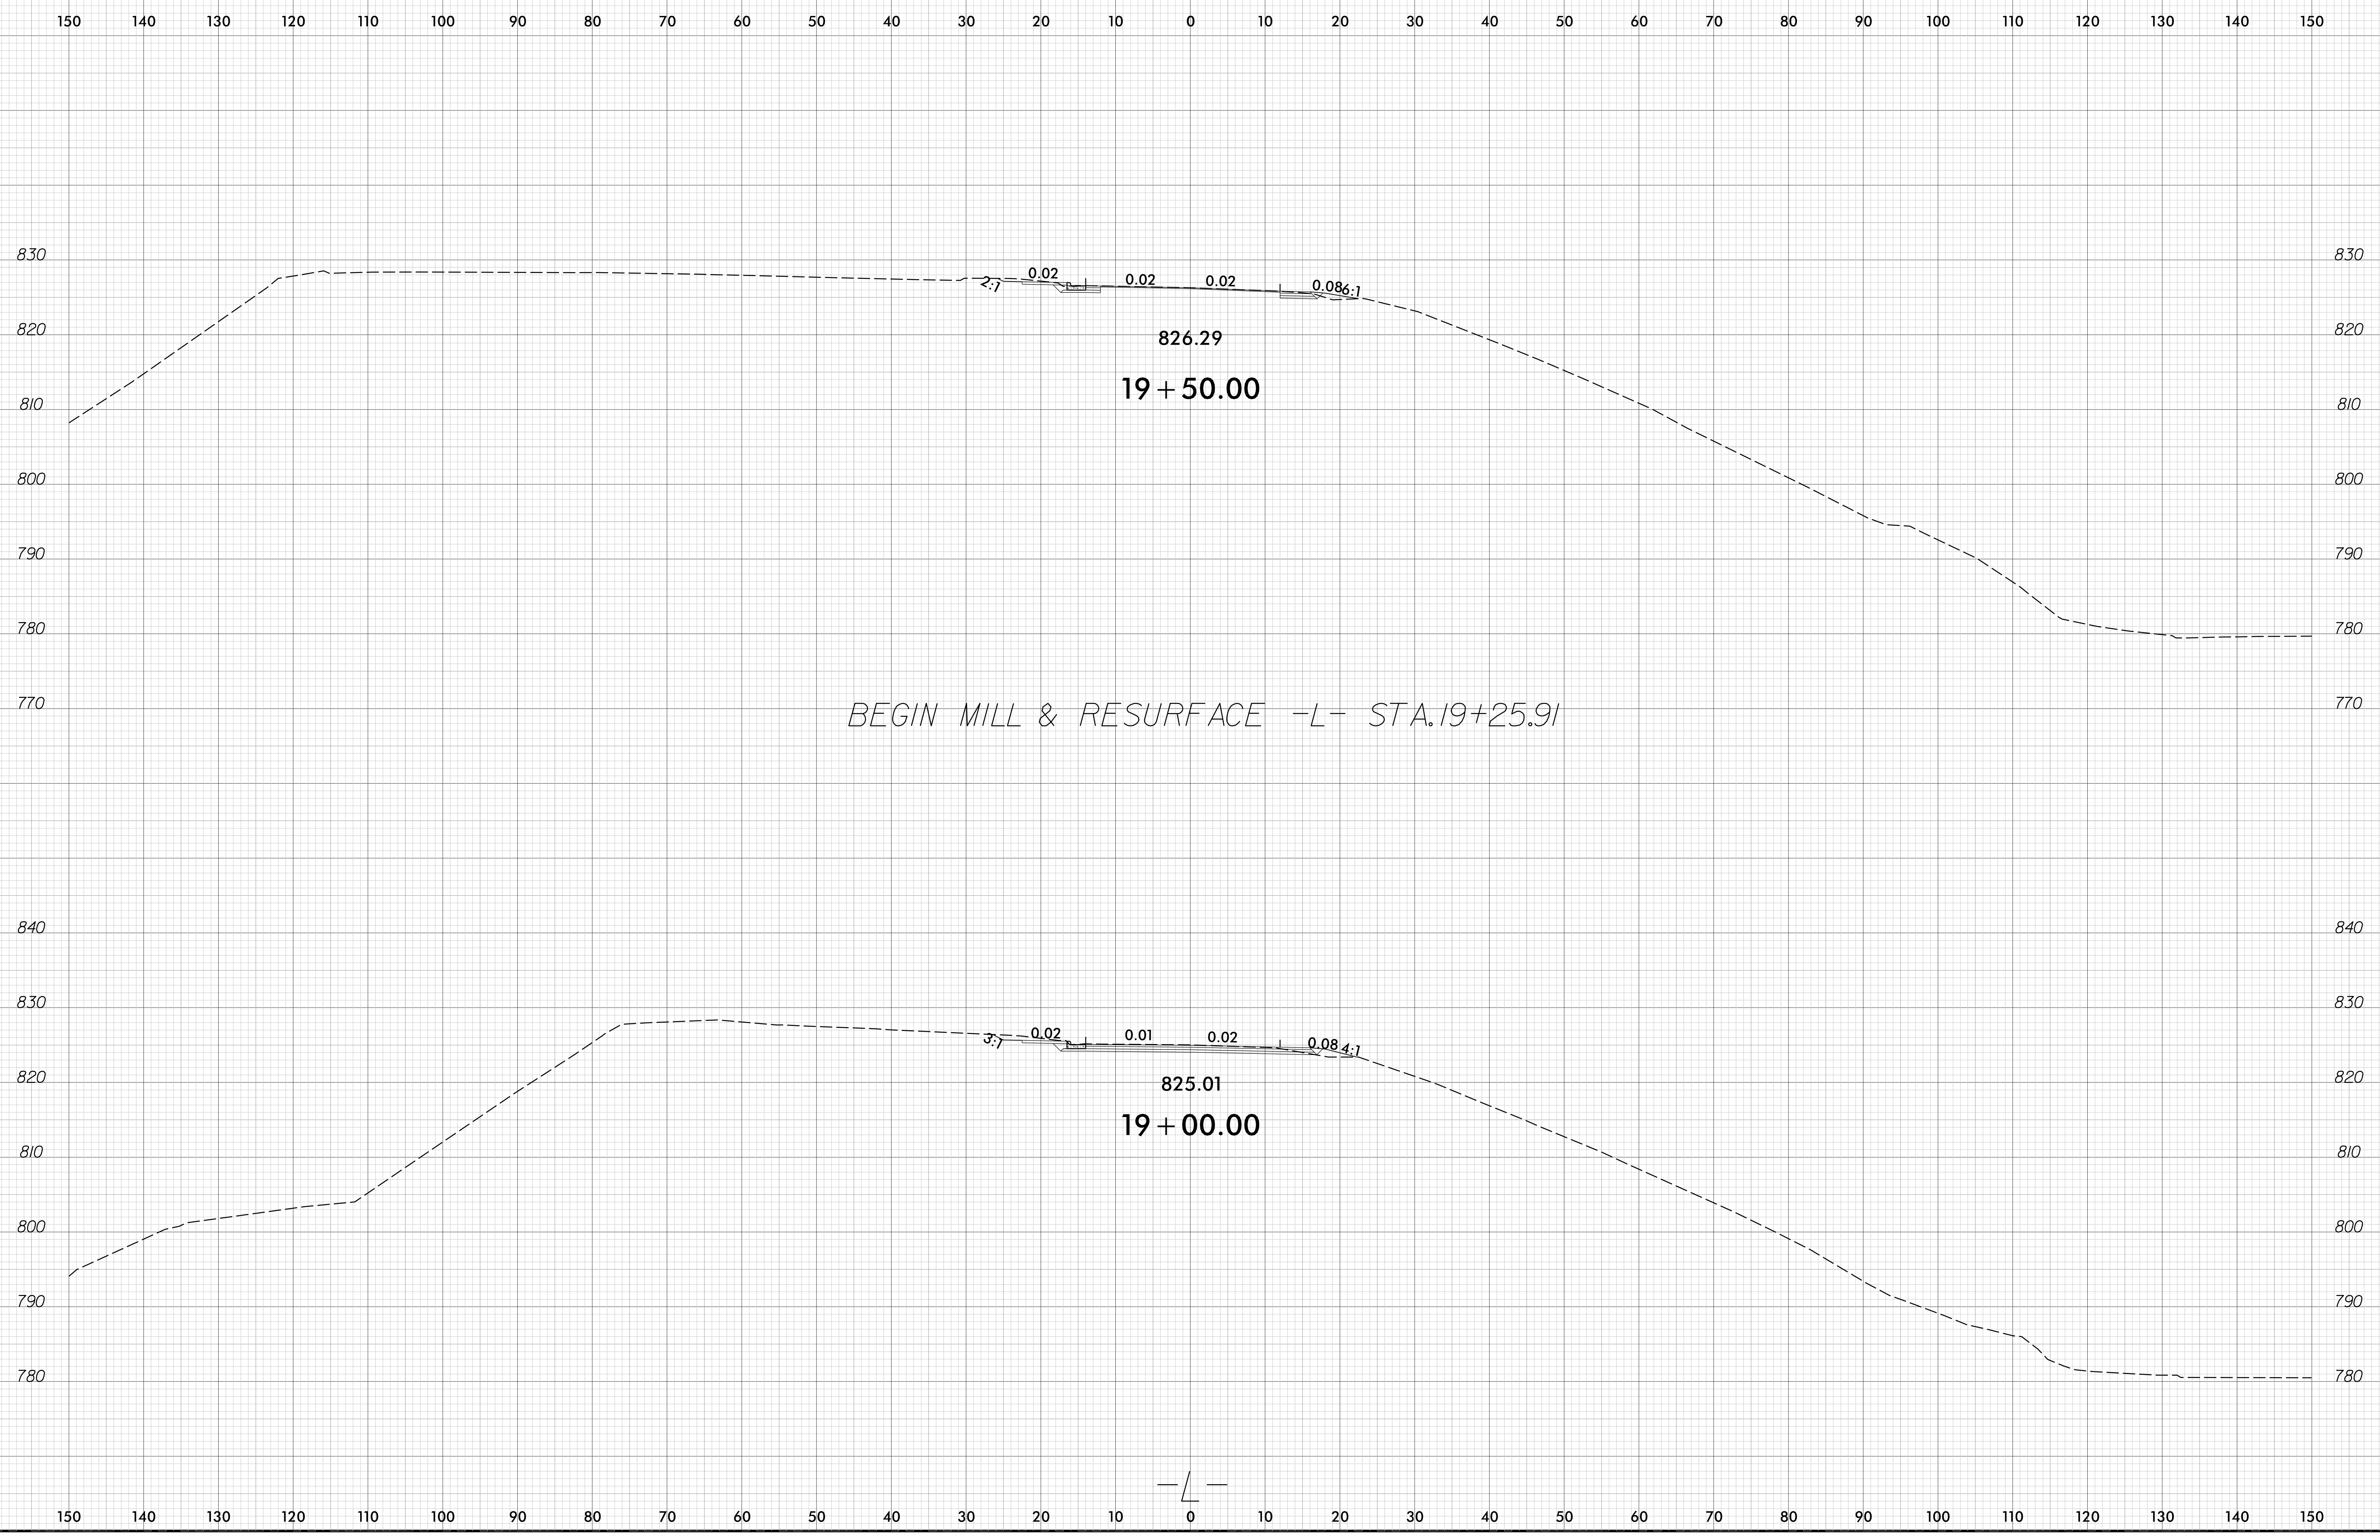

01-MAR-2022 14:38  
P-5770 Proj-XSC.sheets.dgn  
labbone

6/23/16

0	5	10	PROJ. REFERENCE NO.	SHEET NO.
█	█	█	B-5770	X-7

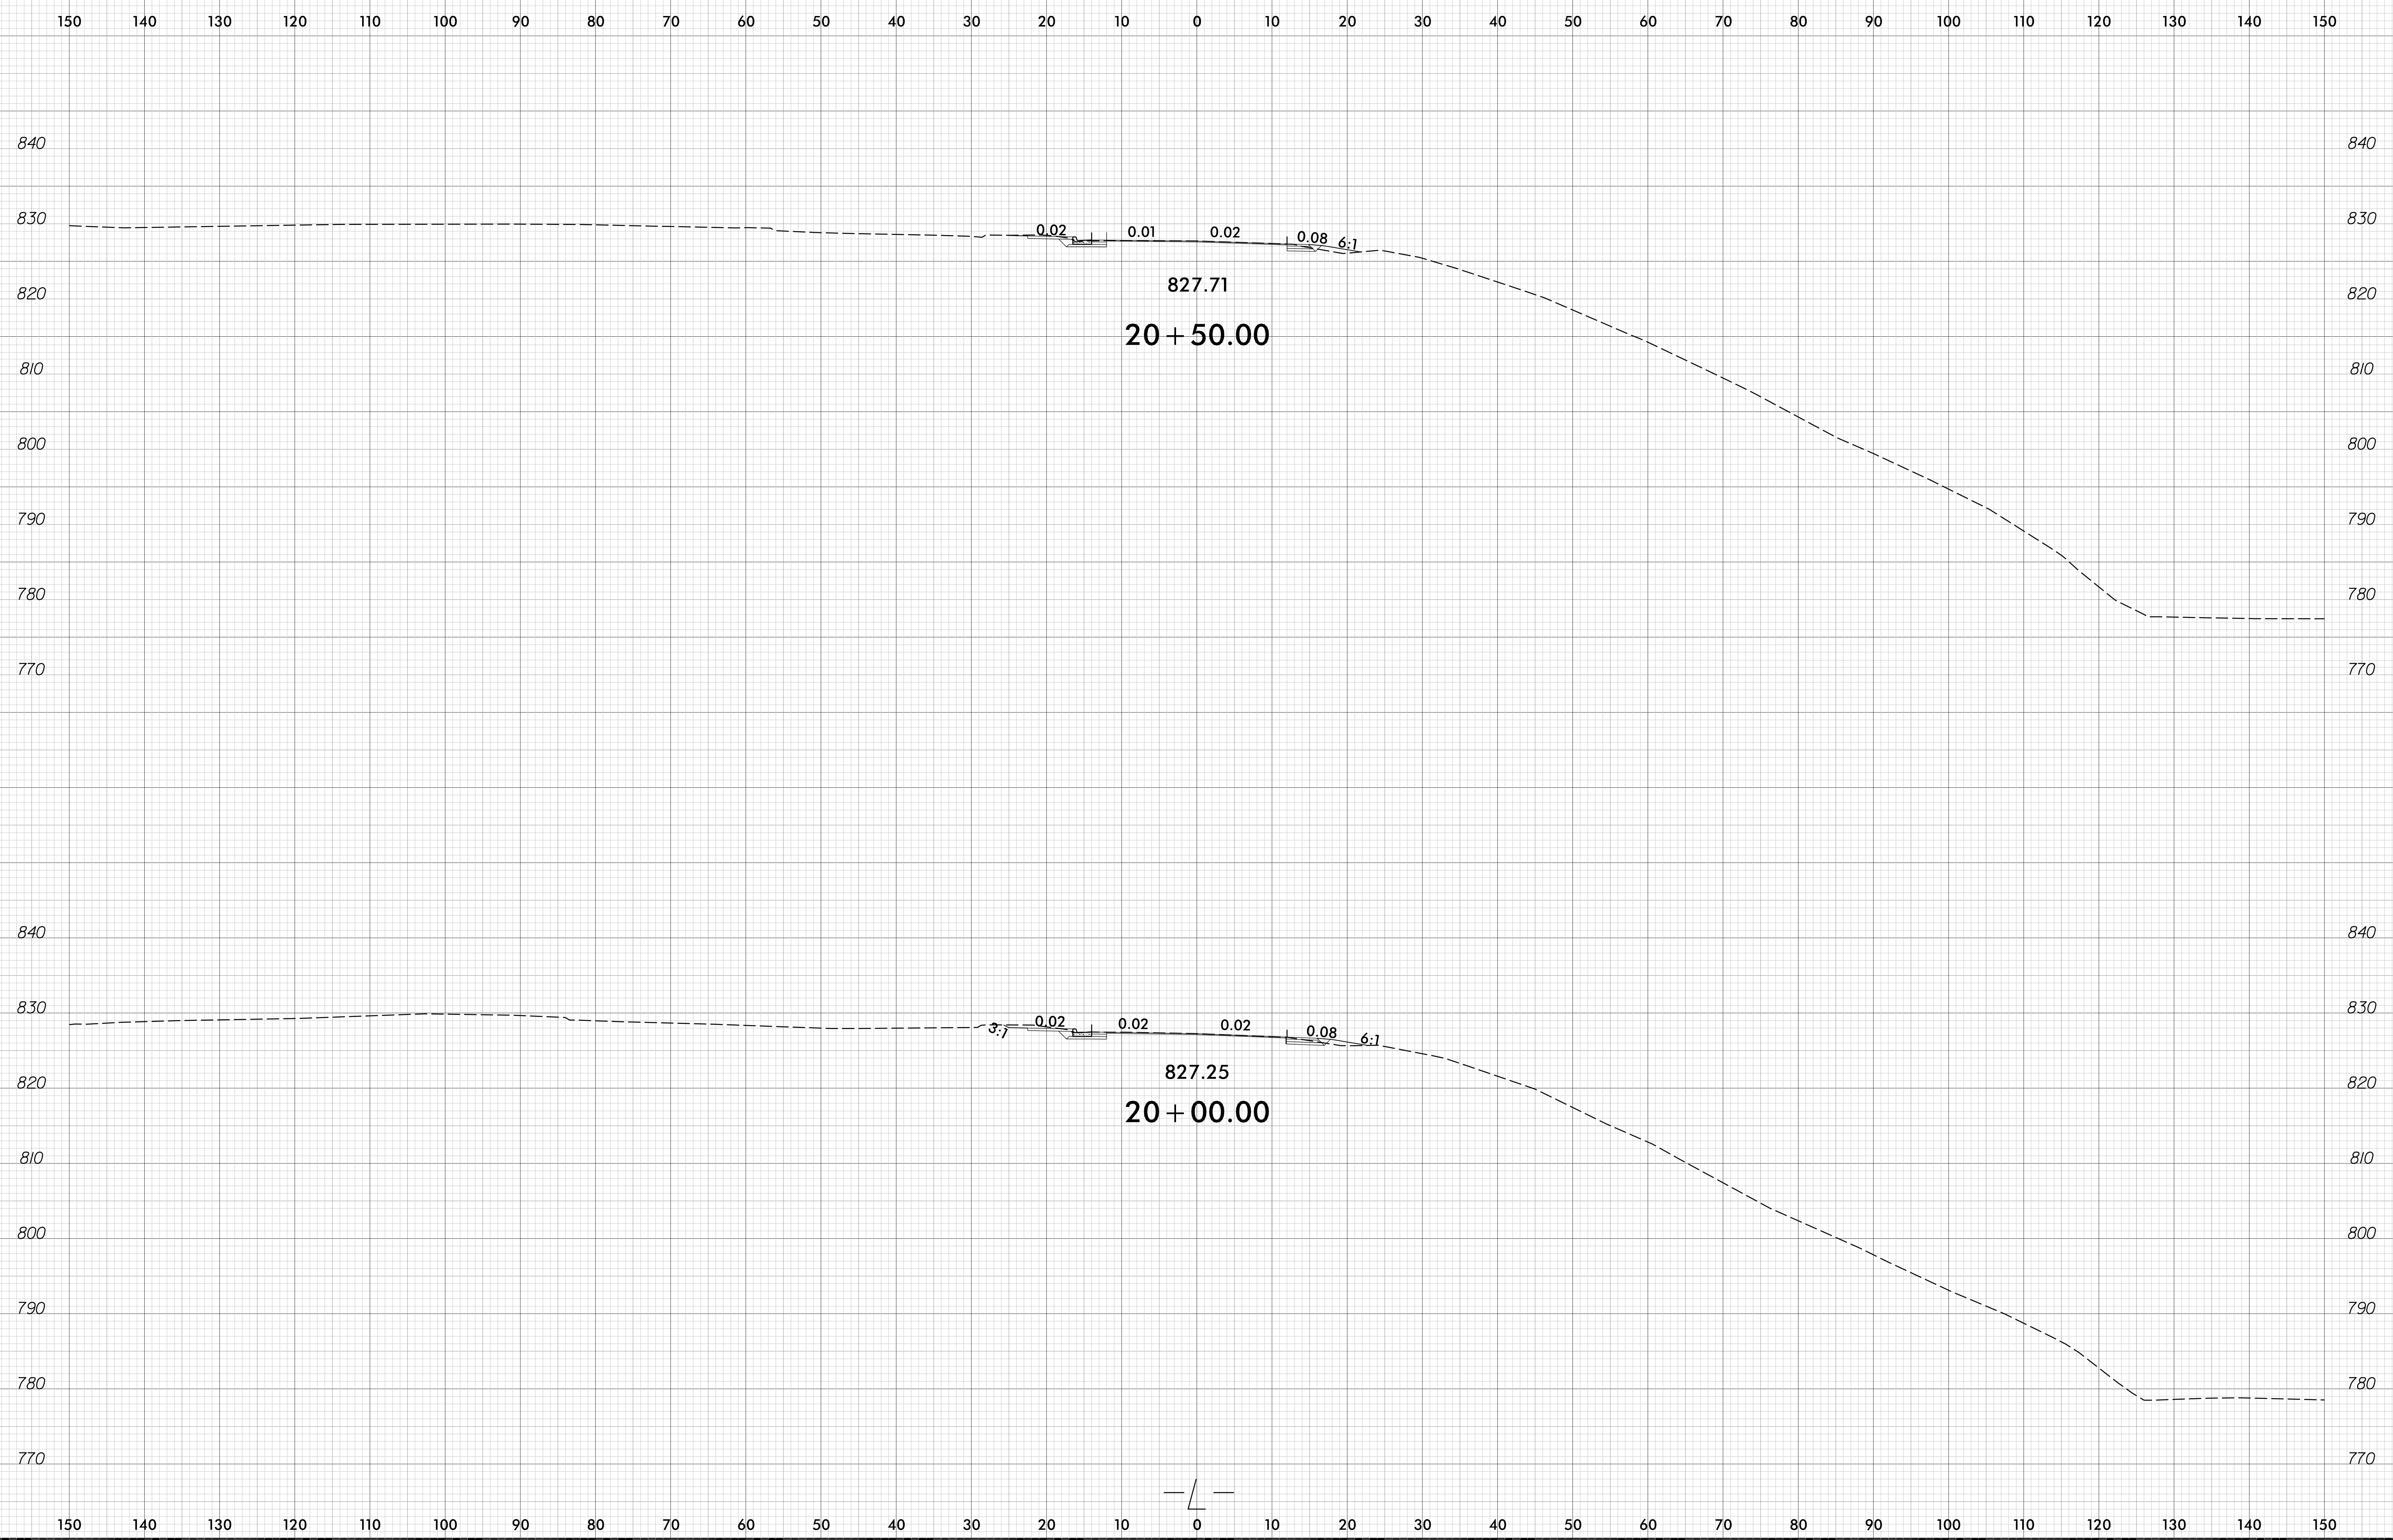


01-MAR-2022 14:38  
P-5770 Proj-XSC-sheets.dgn  
ldebone



6/23/16

0 5 10	PROJ. REFERENCE NO.	SHEET NO.
■ ■ ■ ■ ■	B-5770	X-8

150 140 130 120 110 100 90 80 70 60 50 40 30 20 10 0 10 20 30 40 50 60 70 80 90 100 110 120 130 140 150

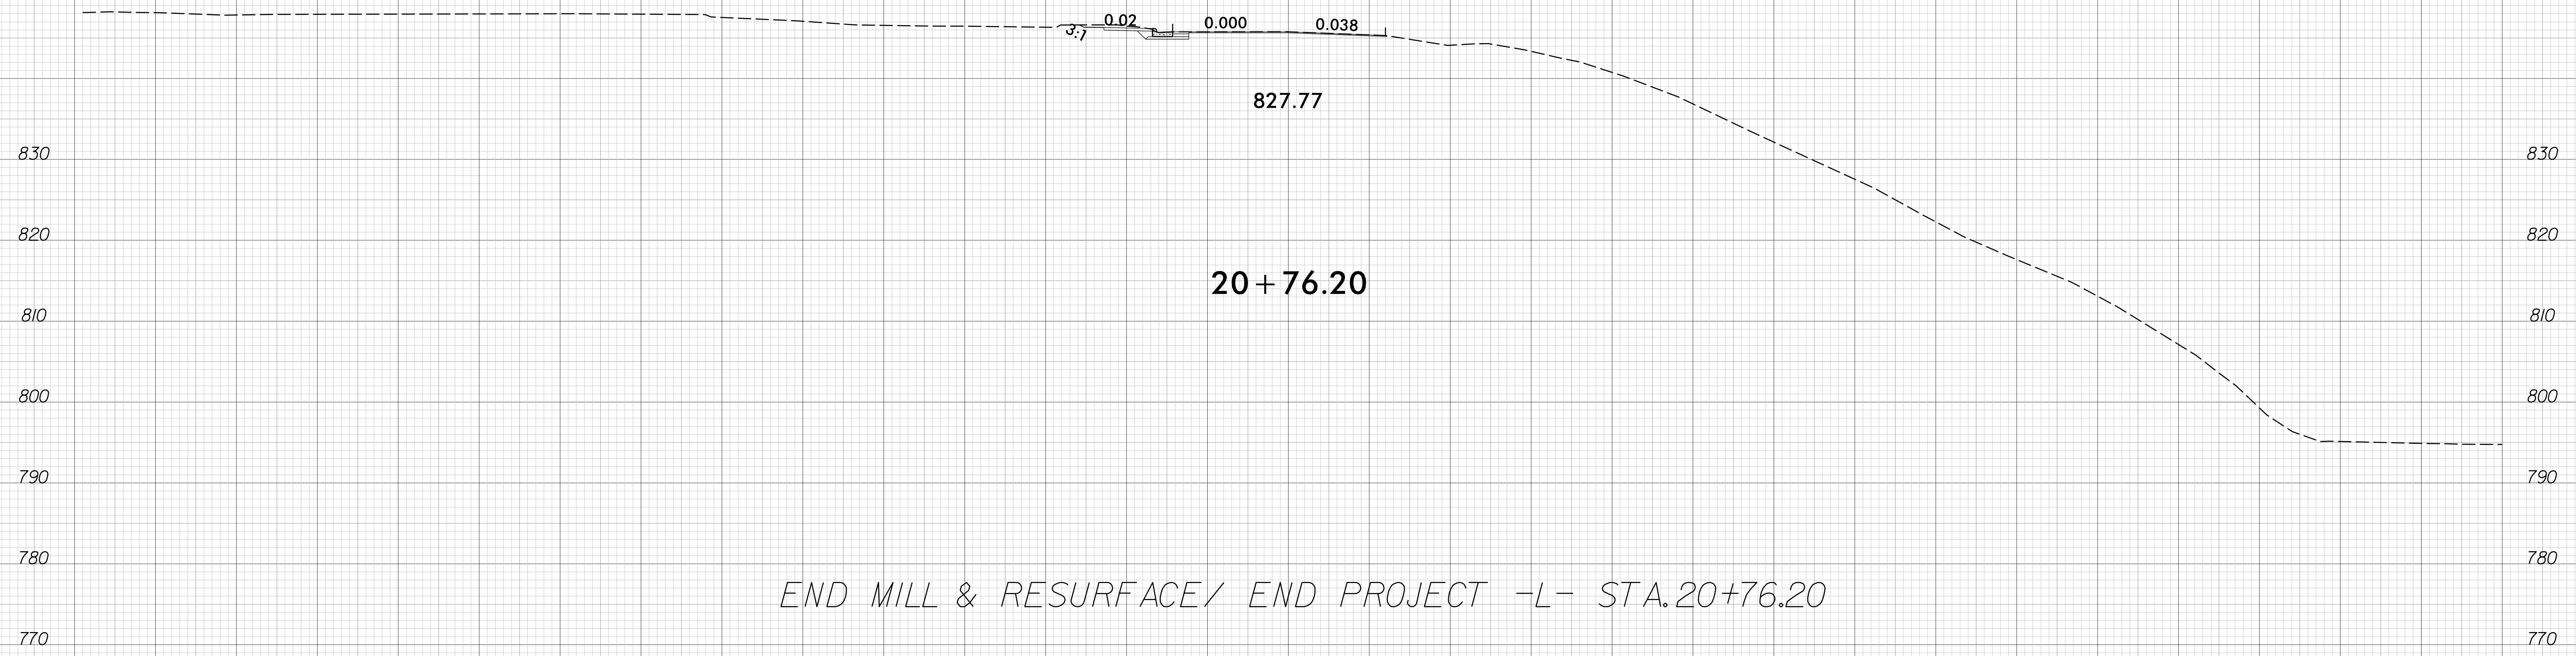

150 140 130 120 110 100 90 80 70 60 50 40 30 20 10 0 10 20 30 40 50 60 70 80 90 100 110 120 130 140 150

01-MAR-2022 14:38 P-5770 Proj-XSC.sheets.dgn adabone