


**This electronic collection of documents is provided
for the convenience of the user
and is Not a Certified Document –**

**The documents contained herein were originally issued
and sealed by the individuals whose names and license
numbers appear on each page, on the dates appearing
with their signature on that page.**

**This file or an individual page
shall not be considered a certified document.**

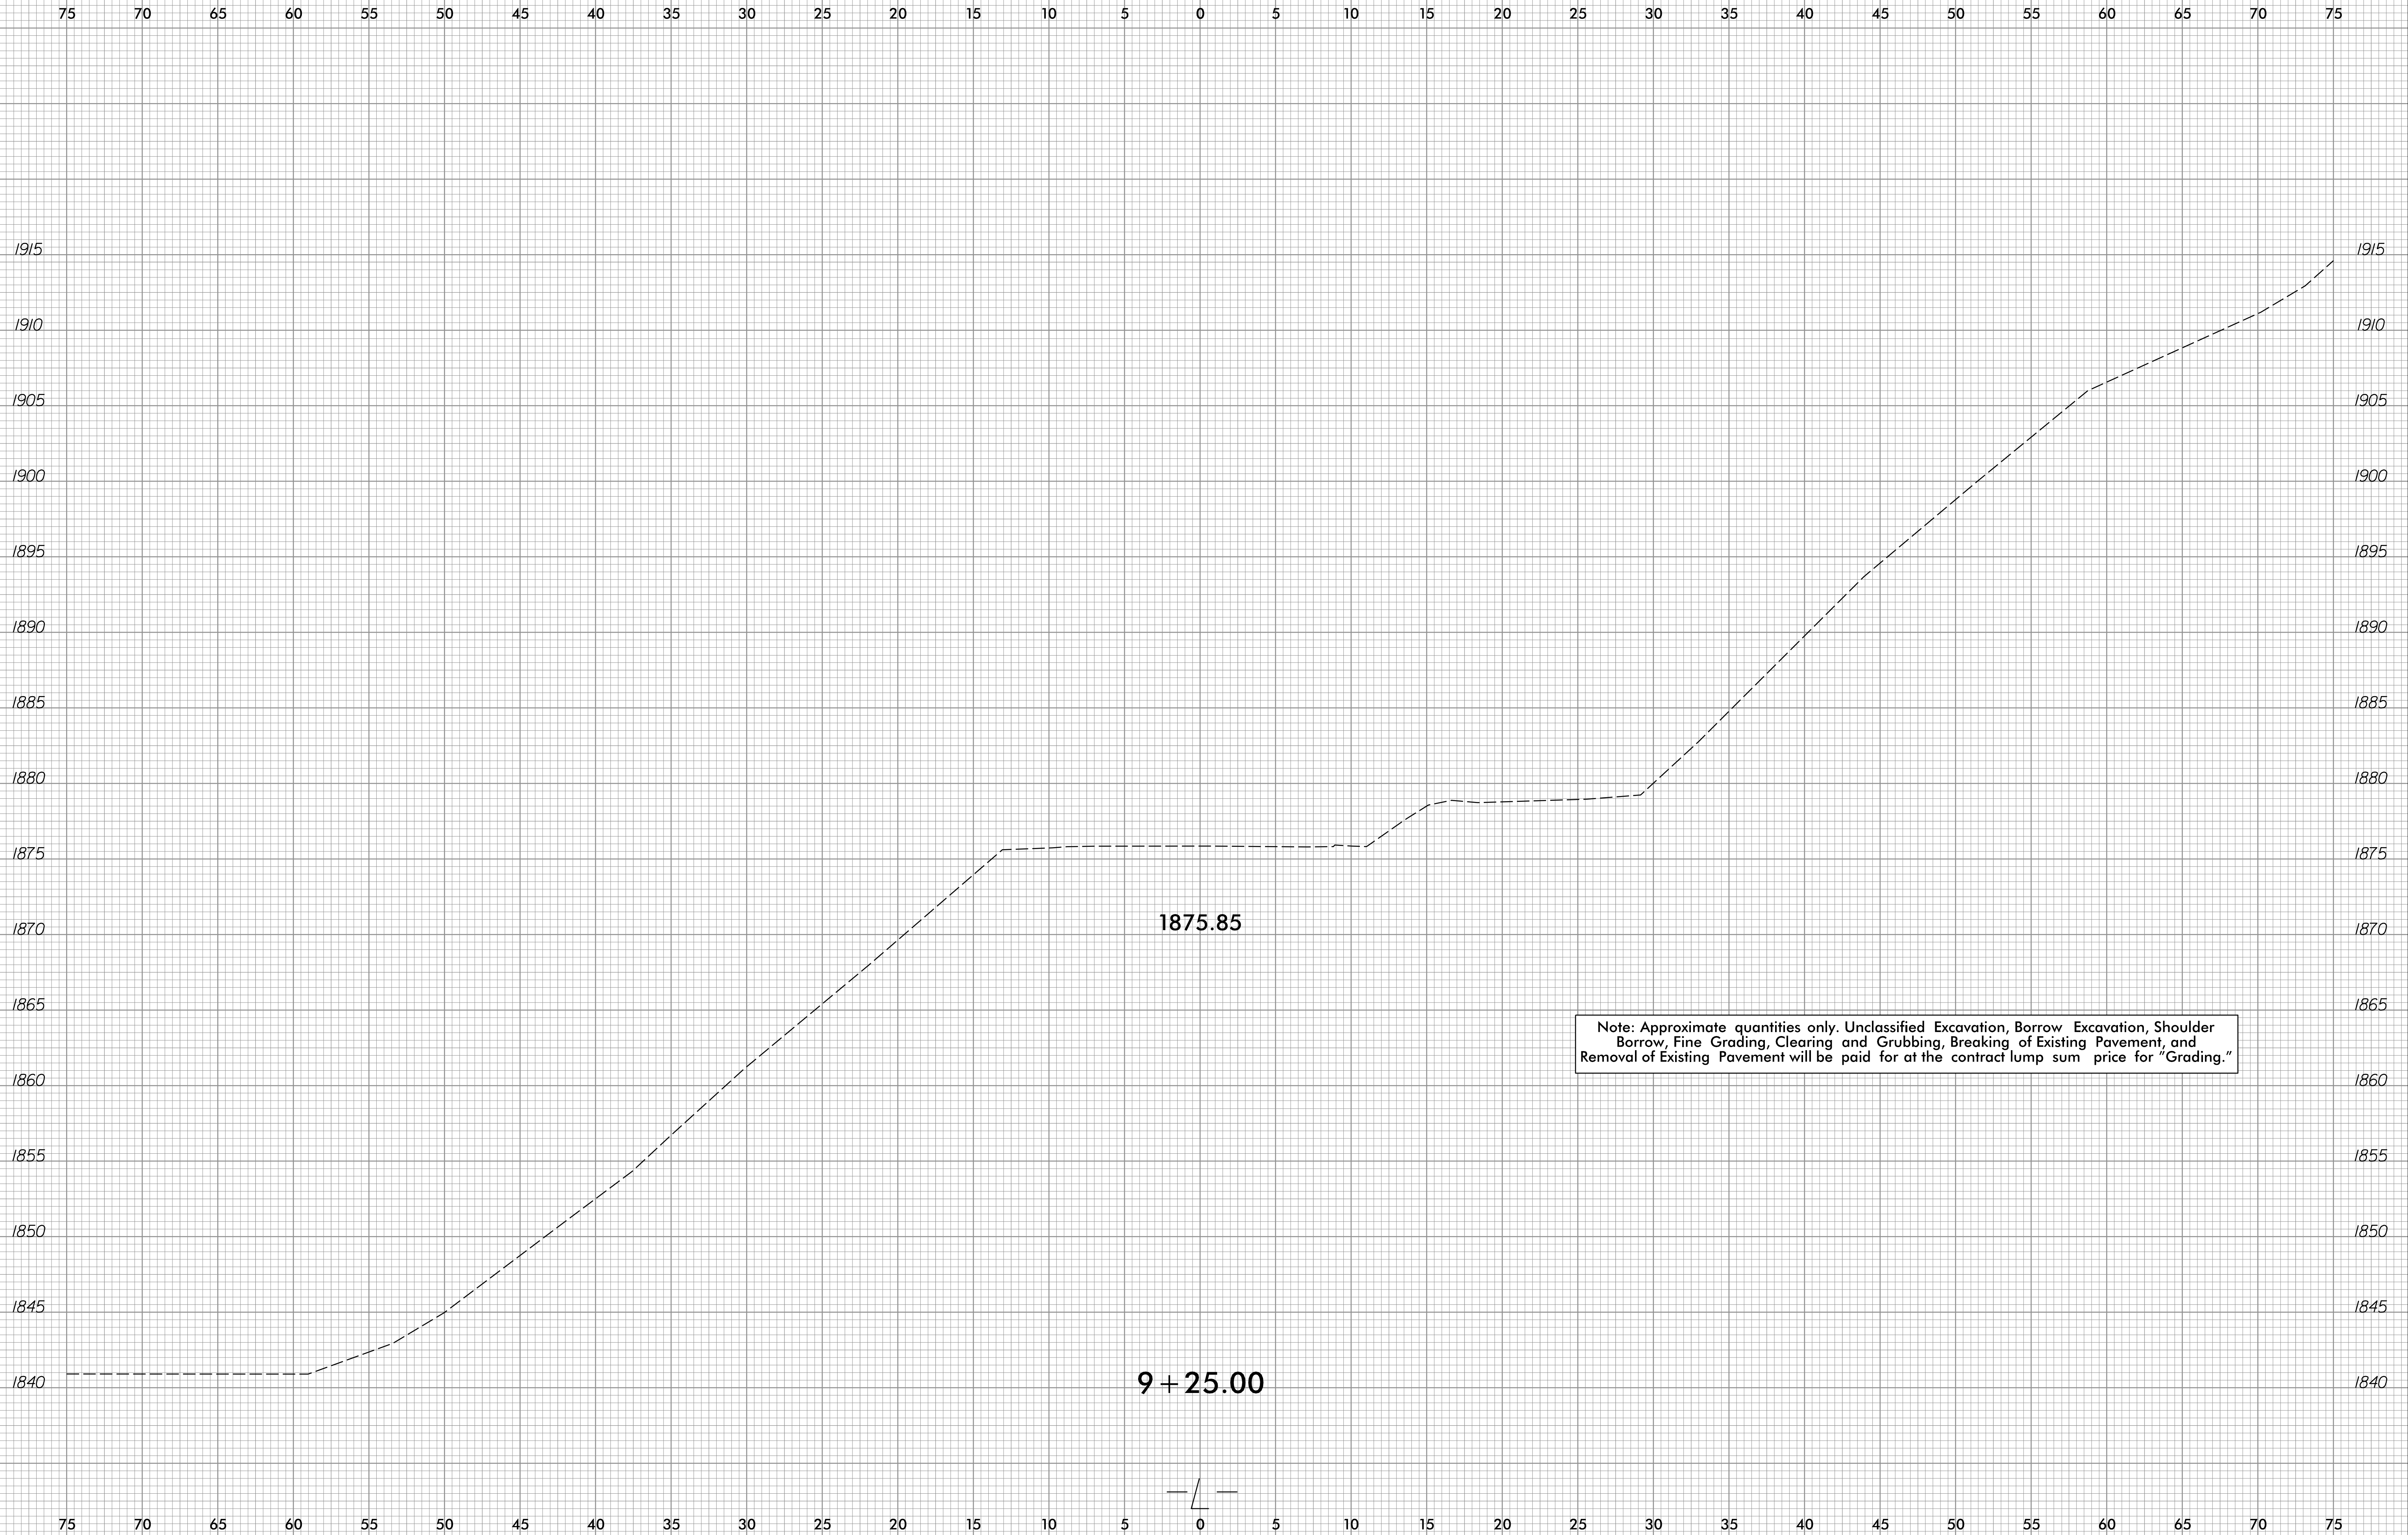

6/23/16




PROJ. REFERENCE NO.	SHEET NO.
BR-0032	X-2

75 70 65 60 55 50 45 40 35 30 25 20 15 10 5 0 5 10 15 20 25 30 35 40 45 50 55 60 65 70 75



10-JAN-2022 10:49
BR-0032.Rdy_xpl.L.dgn
josh.bernigan

75 70 65 60 55 50 45 40 35 30 25 20 15 10 5 0 5 10 15 20 25 30 35 40 45 50 55 60 65 70 75

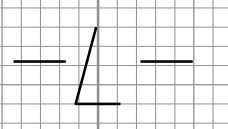


6/23/16



PROJ. REFERENCE NO.	SHEET NO.
BR-0032	X-3


75 70 65 60 55 50 45 40 35 30 25 20 15 10 5 0 5 10 15 20 25 30 35 40 45 50 55 60 65 70 75

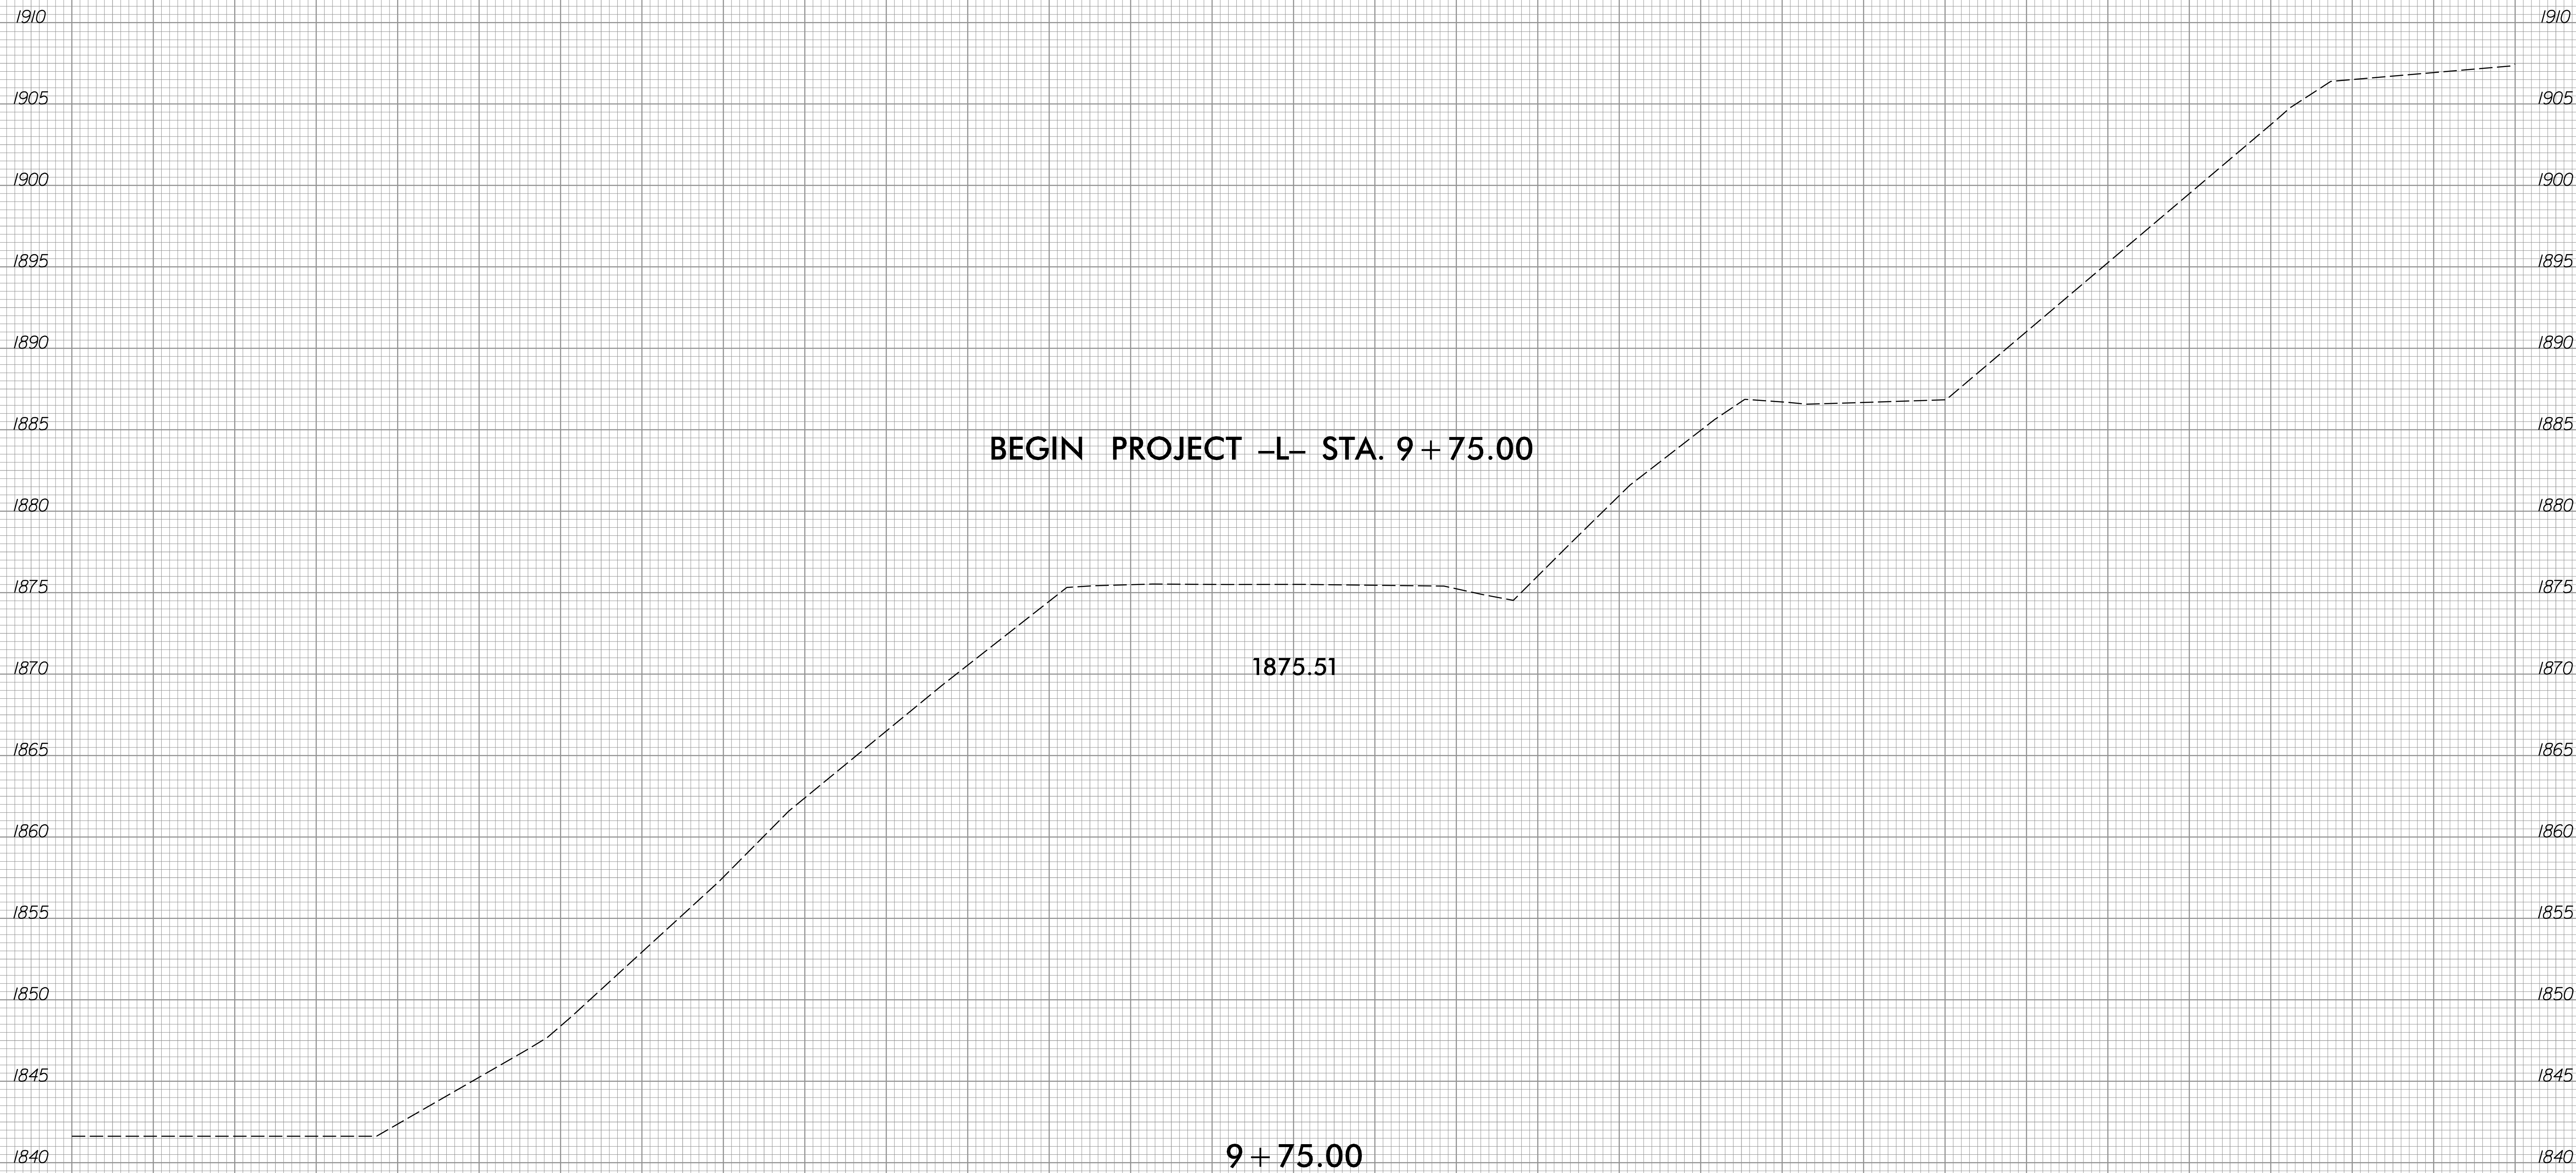

BEGIN PROJECT -L- STA. 9+75.00

1875.51

9+75.00

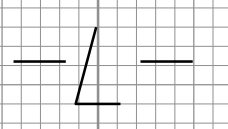


10-JAN-2022 10:49
BR-0032.Rdy_xp1.L.dgn
josh.bernigan

6/23/16



PROJ. REFERENCE NO.	SHEET NO.
BR-0032	X-4

75 70 65 60 55 50 45 40 35 30 25 20 15 10 5 0 5 10 15 20 25 30 35 40 45 50 55 60 65 70 75

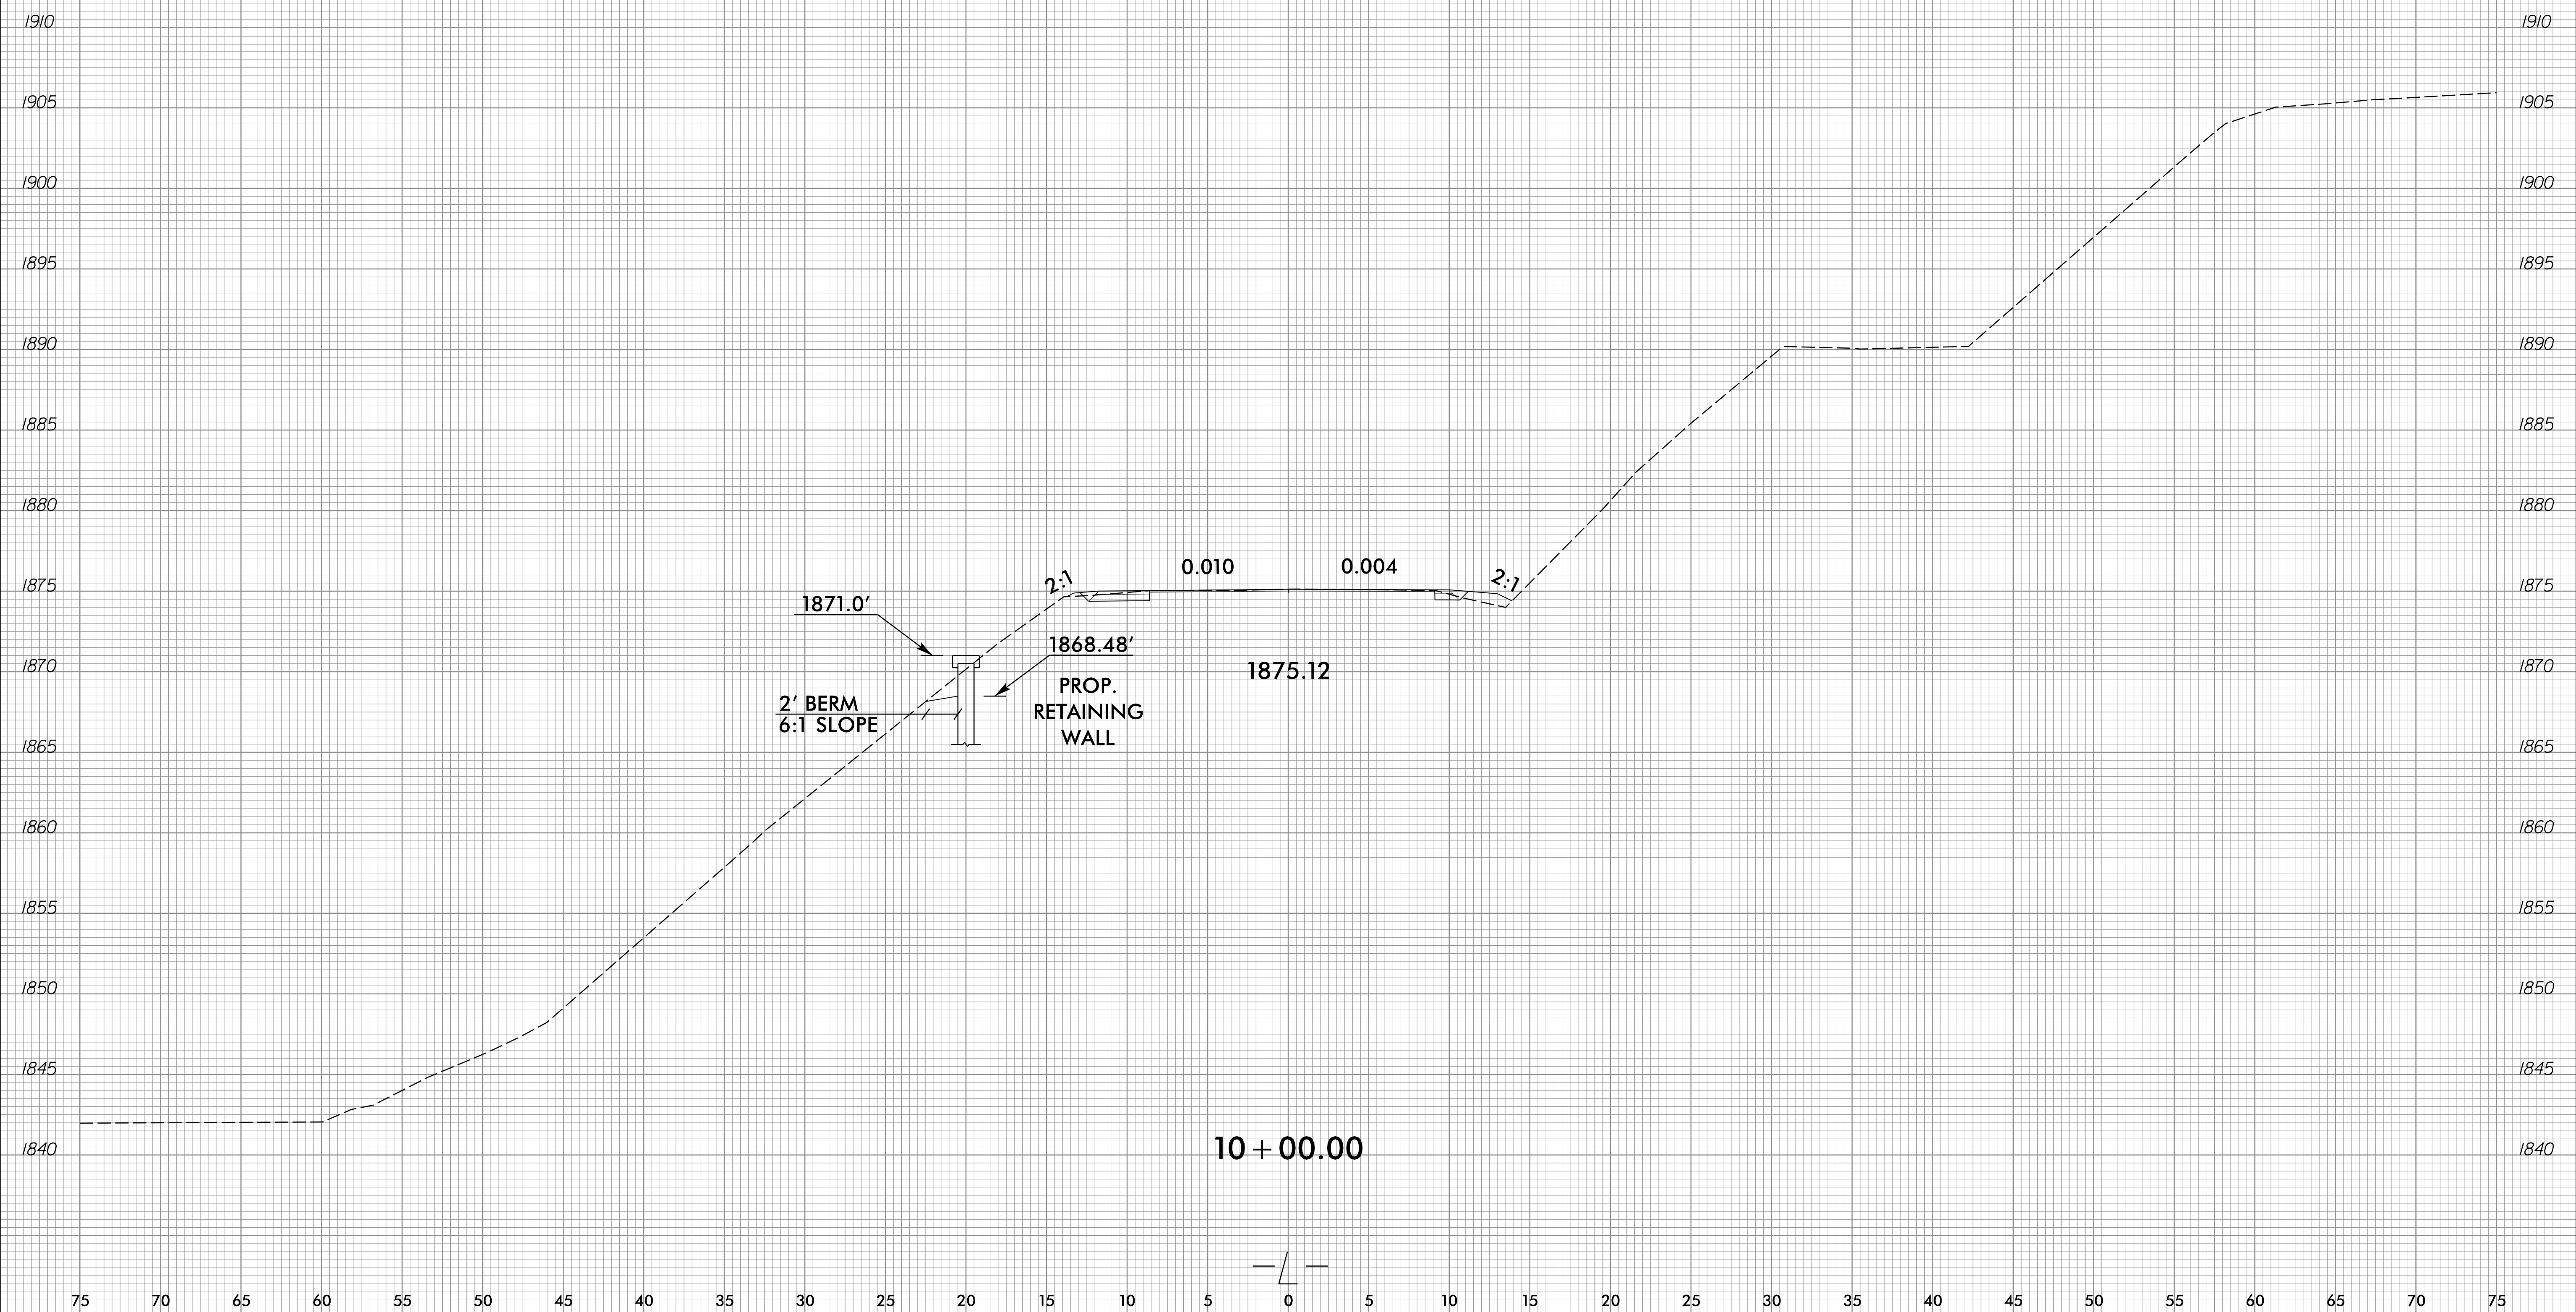


10-JAN-2022 10:49
BR-0032.Rdy_xp1.L.dgn
josh.bernigan

6/23/16



PROJ. REFERENCE NO.	SHEET NO.
BR-0032	X-5

75 70 65 60 55 50 45 40 35 30 25 20 15 10 5 0 5 10 15 20 25 30 35 40 45 50 55 60 65 70 75

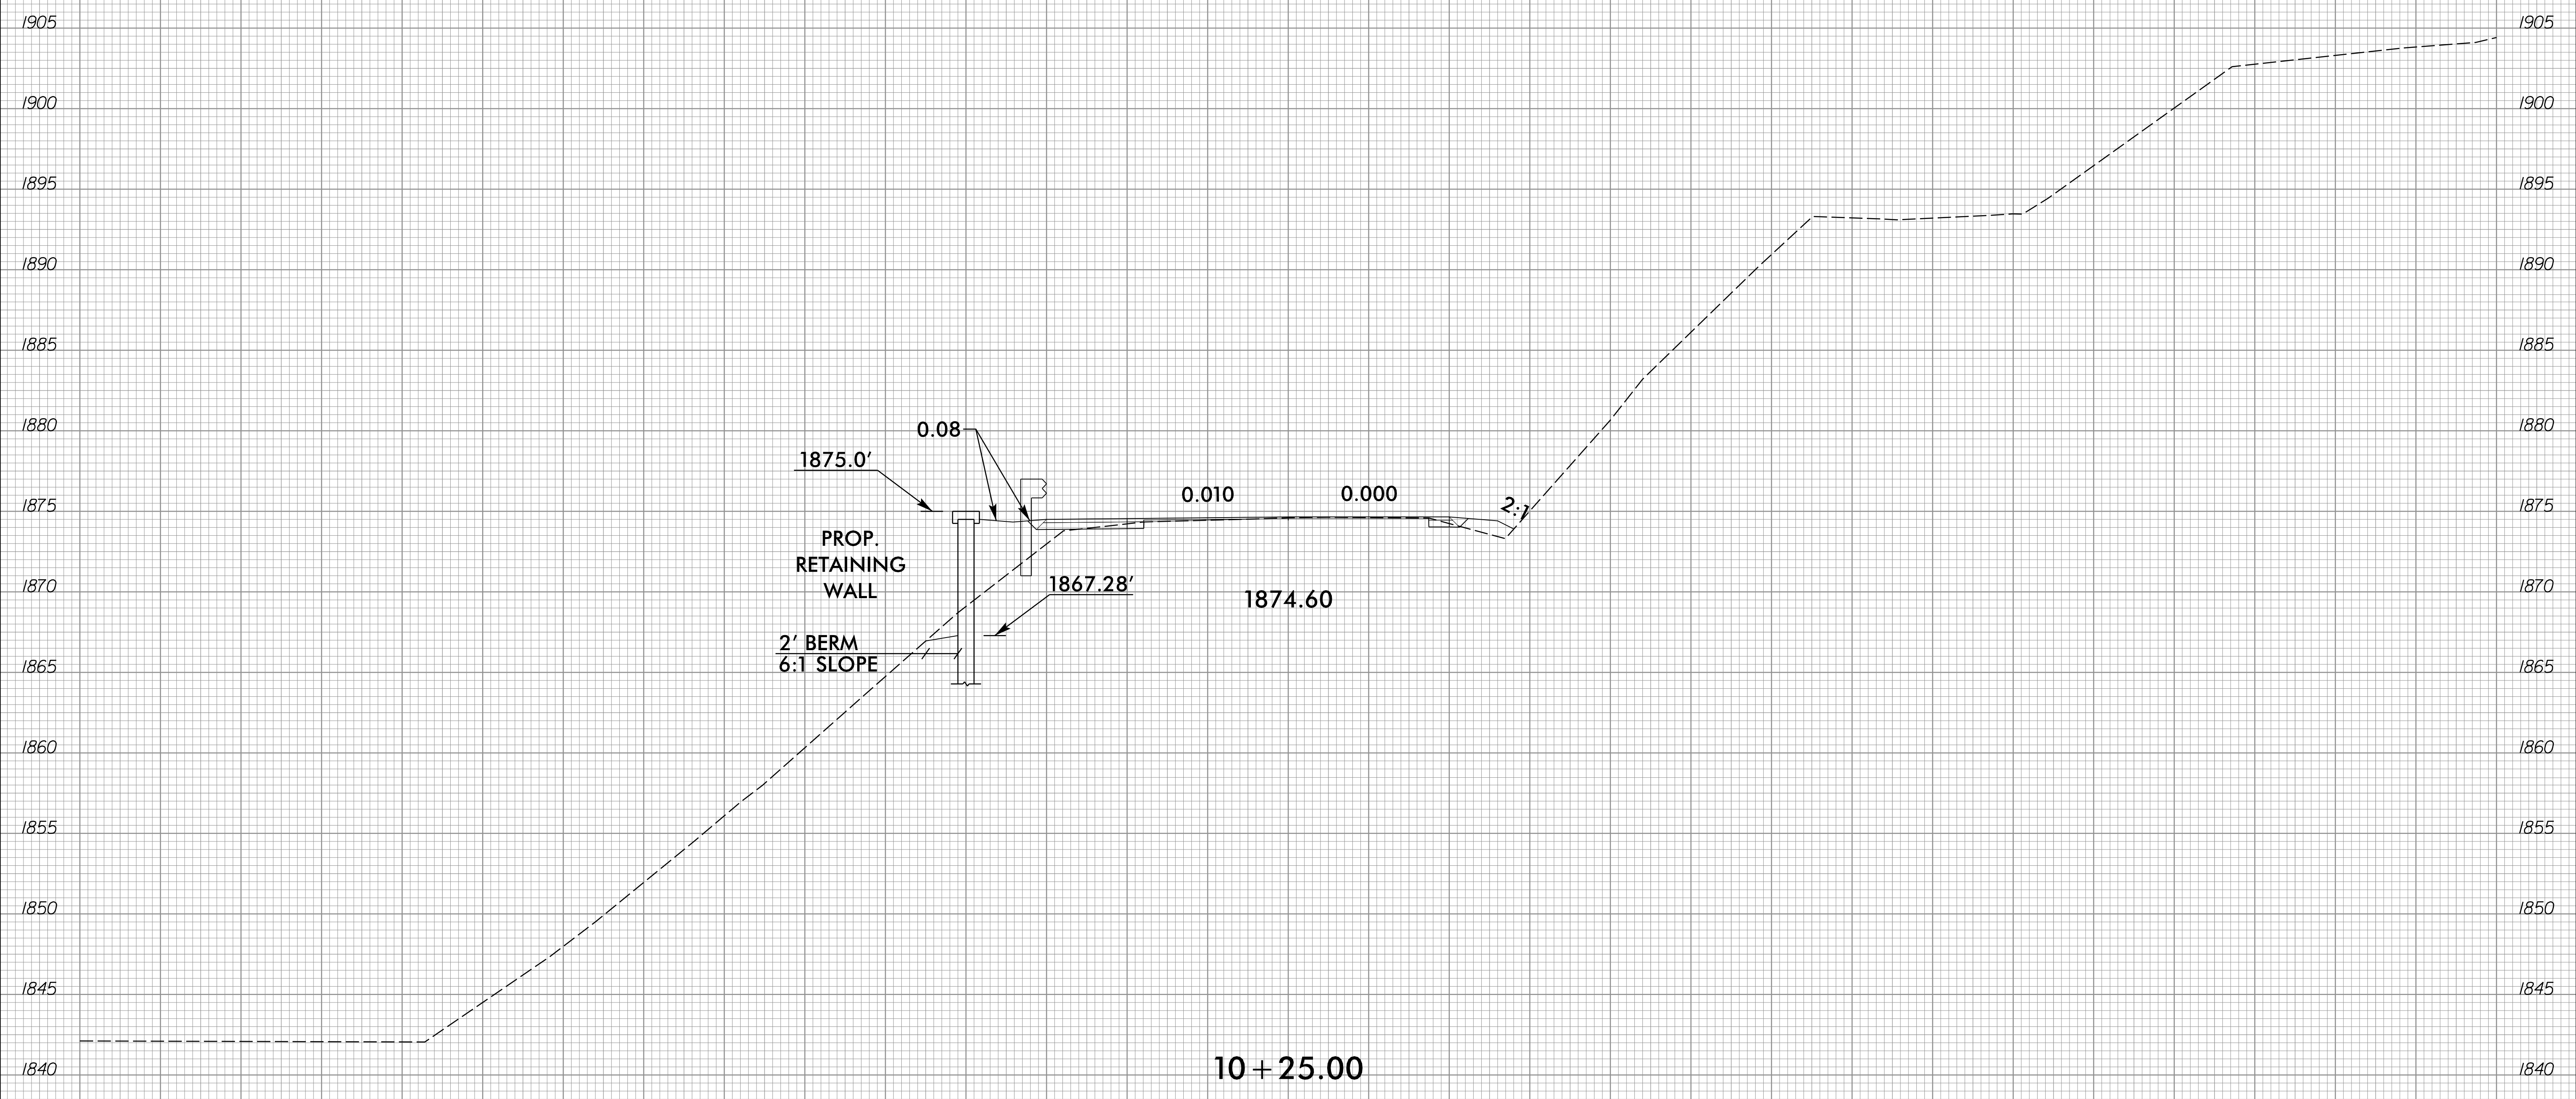

10-JAN-2022 10:49
BR-0032.Rdy_xp1.L.dgn
josh.bernigan


75 70 65 60 55 50 45 40 35 30 25 20 15 10 5 0 5 10 15 20 25 30 35 40 45 50 55 60 65 70 75

6/23/16



PROJ. REFERENCE NO.	SHEET NO.
BR-0032	X-6

75 70 65 60 55 50 45 40 35 30 25 20 15 10 5 0 5 10 15 20 25 30 35 40 45 50 55 60 65 70 75

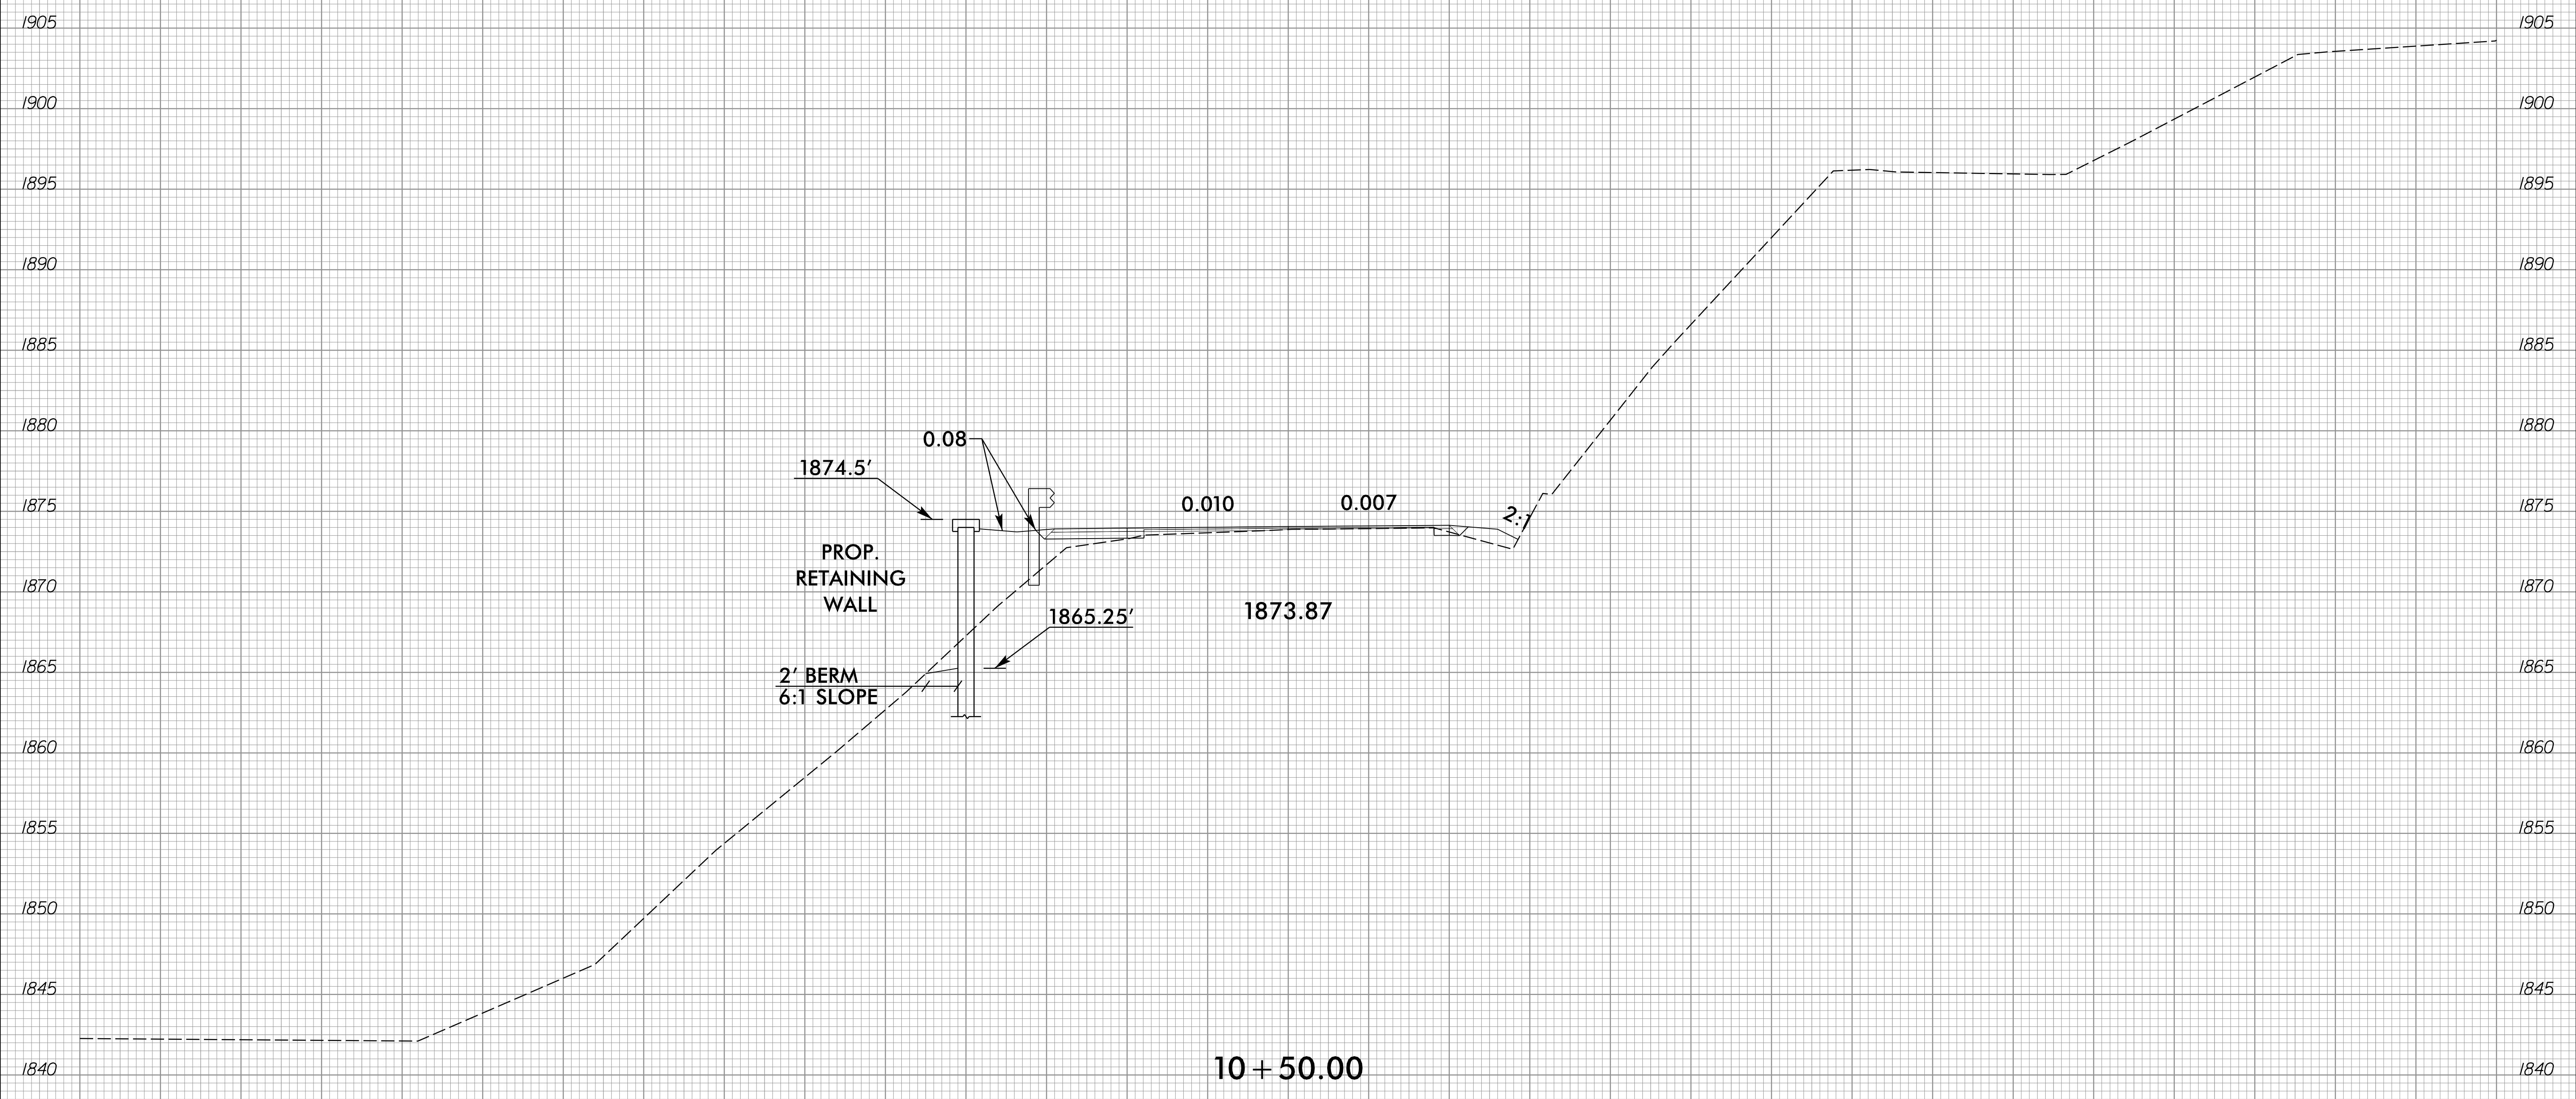

1874.5'

2' BERM
6:1 SLOPE

PROP.
RETAINING
WALL

0.08

1865.25'


0.010

0.007

2:1

1873.87

10+50.00

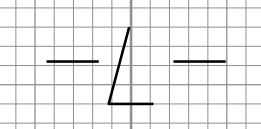

10-JAN-2022 10:49
BR-0032.Rdy_xp1.L.dgn
josh.bernigan


75 70 65 60 55 50 45 40 35 30 25 20 15 10 5 0 5 10 15 20 25 30 35 40 45 50 55 60 65 70 75

6/23/16



PROJ. REFERENCE NO.	SHEET NO.
BR-0032	X-7

75 70 65 60 55 50 45 40 35 30 25 20 15 10 5 0 5 10 15 20 25 30 35 40 45 50 55 60 65 70 75

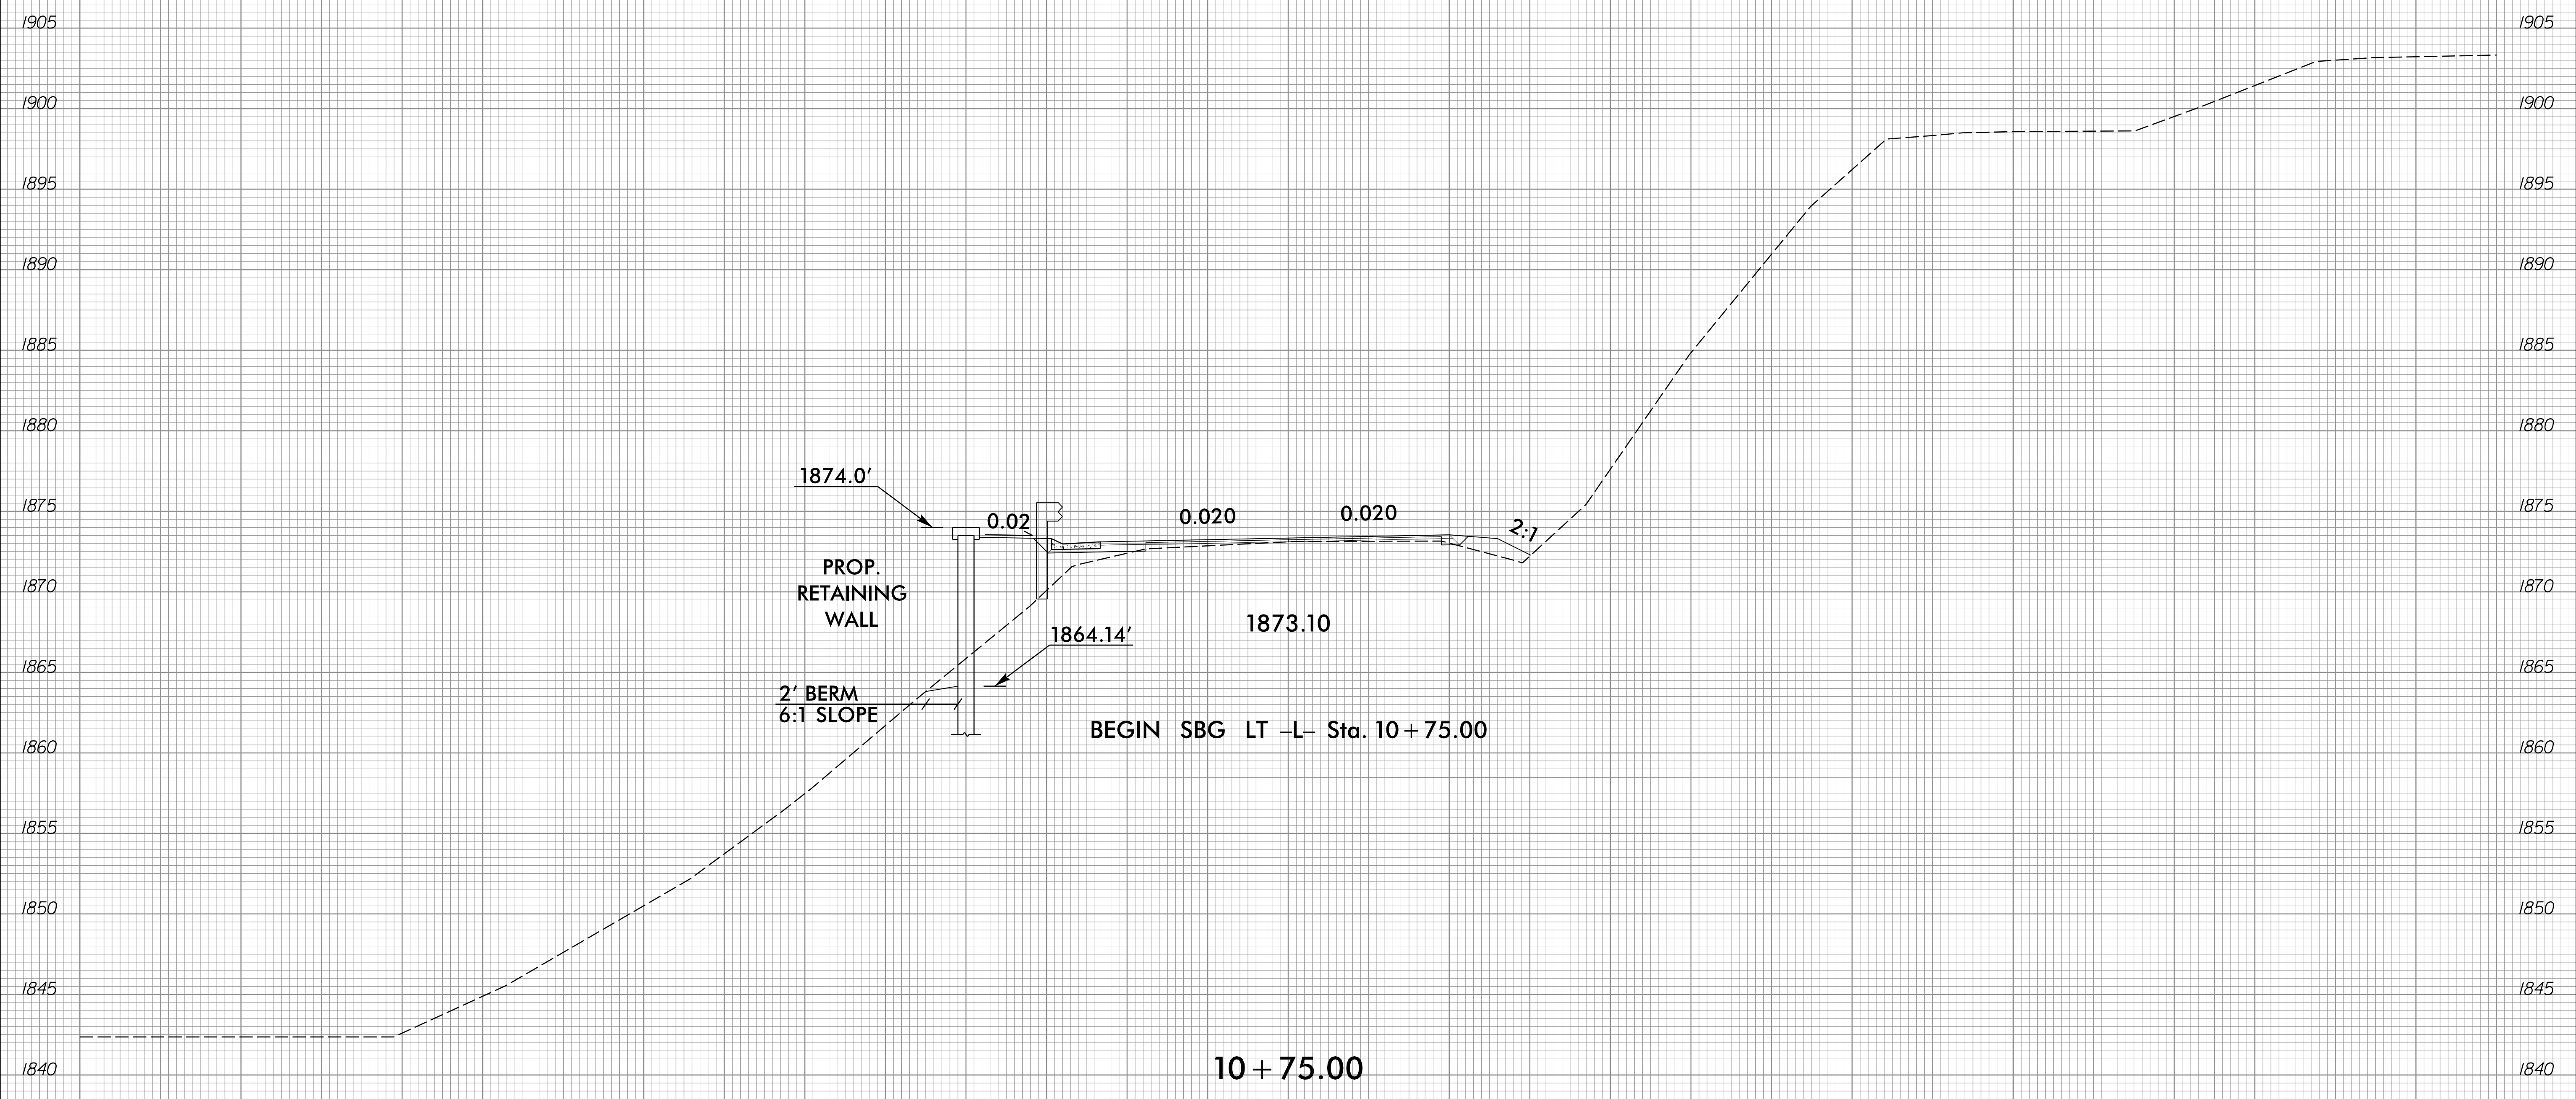

BEGIN SBG LT -L- Sta. 10+75.00

10+75.00

10-JAN-2022 10:49
BR-0032.Rdy_xp1.L.dgn
josh.bernigan


75 70 65 60 55 50 45 40 35 30 25 20 15 10 5 0 5 10 15 20 25 30 35 40 45 50 55 60 65 70 75

6/23/16



PROJ. REFERENCE NO.	SHEET NO.
BR-0032	X-8

75 70 65 60 55 50 45 40 35 30 25 20 15 10 5 0 5 10 15 20 25 30 35 40 45 50 55 60 65 70 75

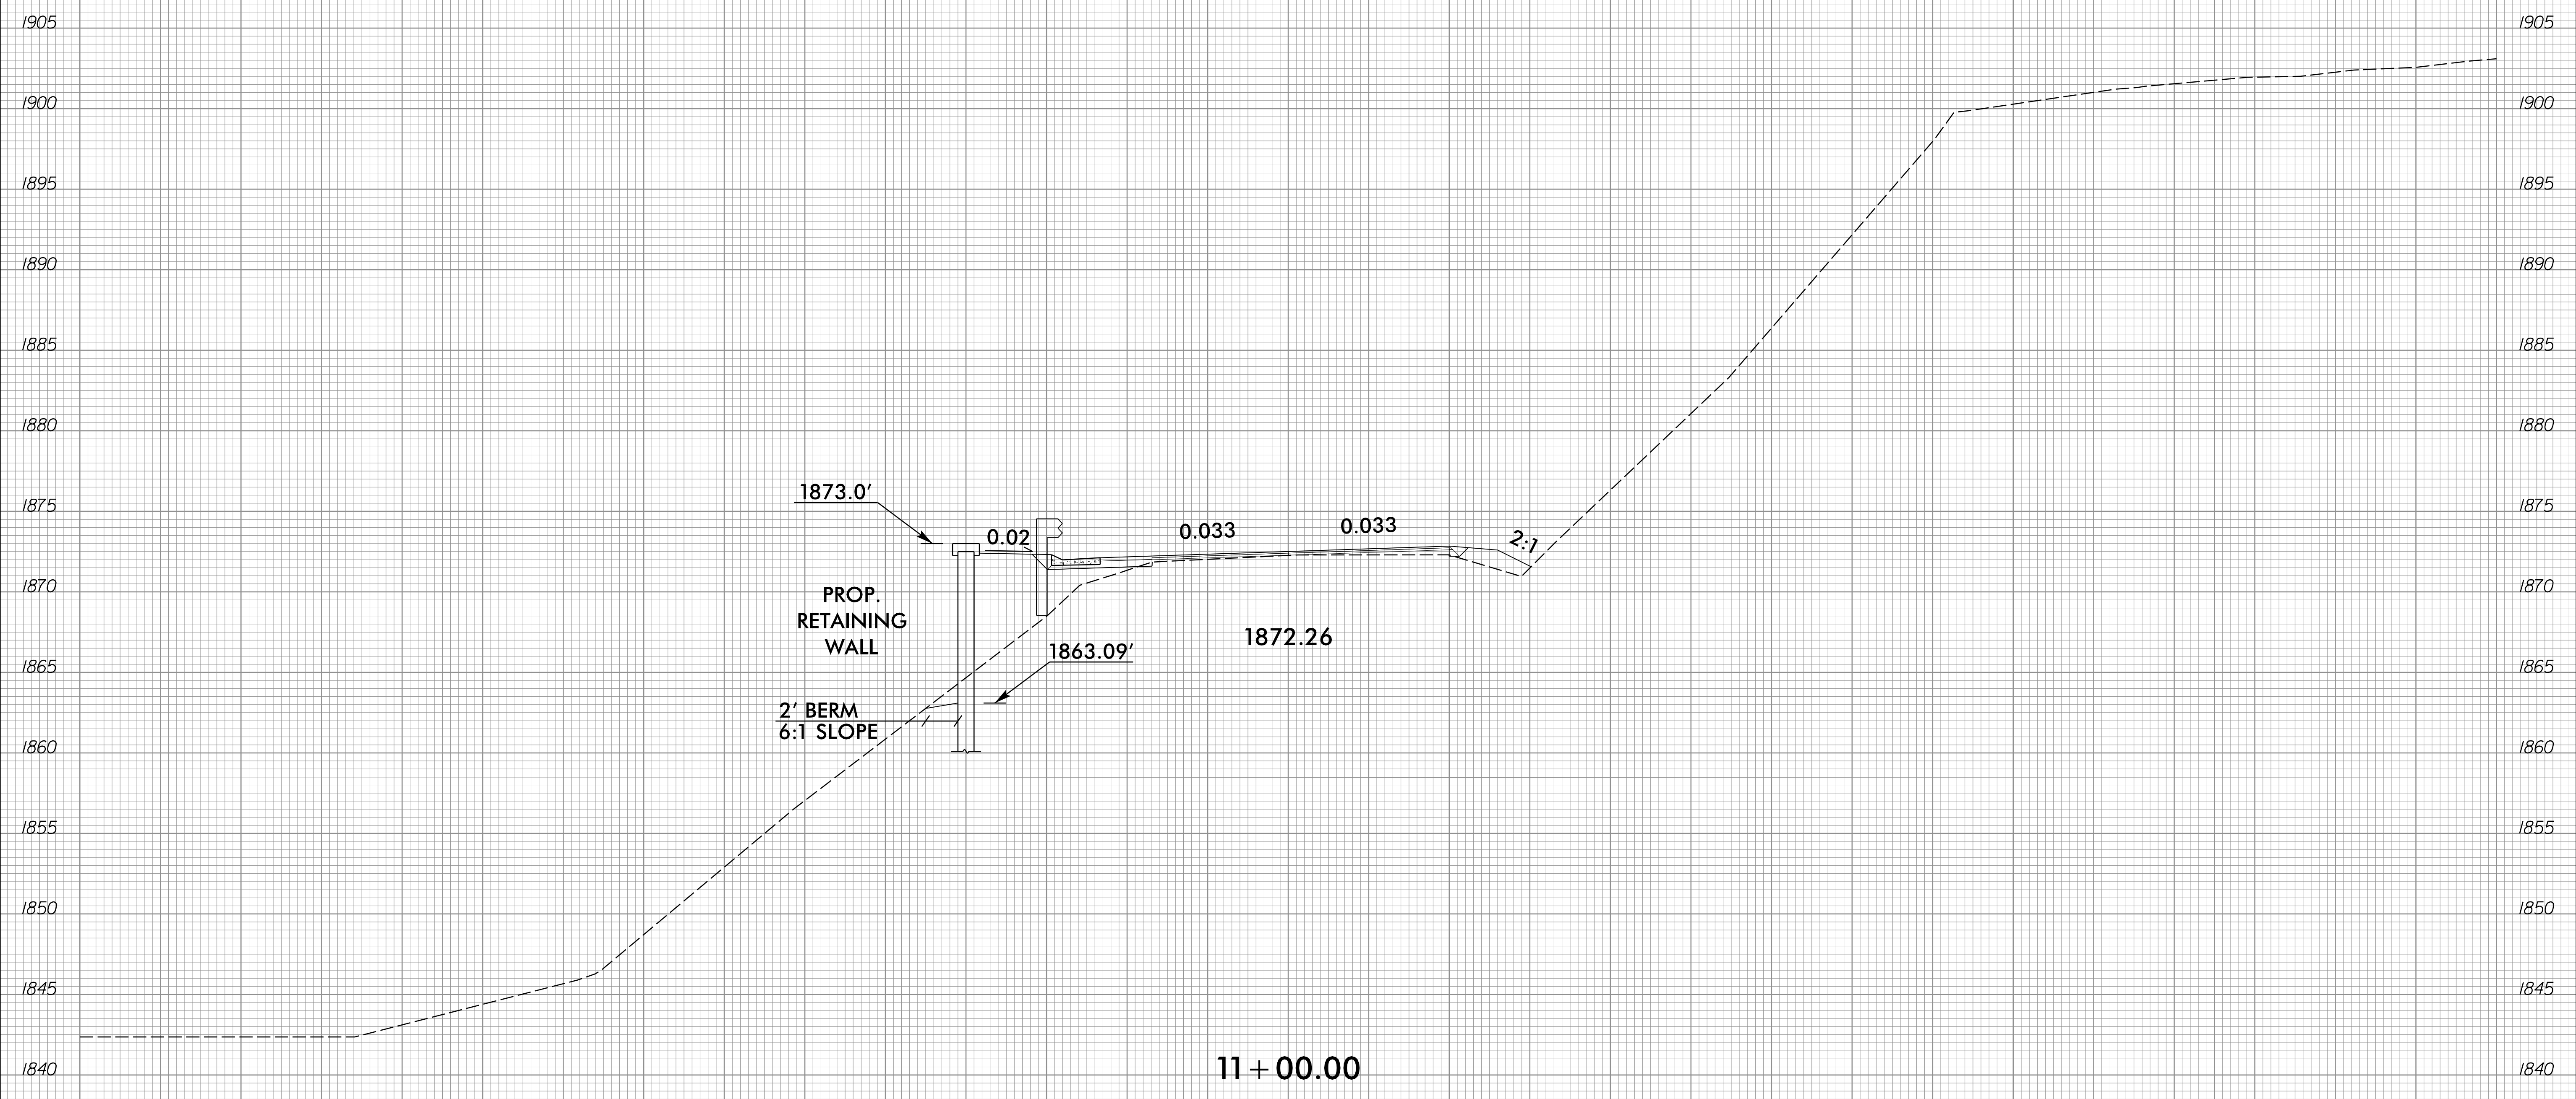

10-JAN-2022 10:49
BR-0032.Rdy_xp1.L.dgn
josh.bernigan


75 70 65 60 55 50 45 40 35 30 25 20 15 10 5 0 5 10 15 20 25 30 35 40 45 50 55 60 65 70 75

6/23/16



PROJ. REFERENCE NO.	SHEET NO.
BR-0032	X-9

75 70 65 60 55 50 45 40 35 30 25 20 15 10 5 0 5 10 15 20 25 30 35 40 45 50 55 60 65 70 75

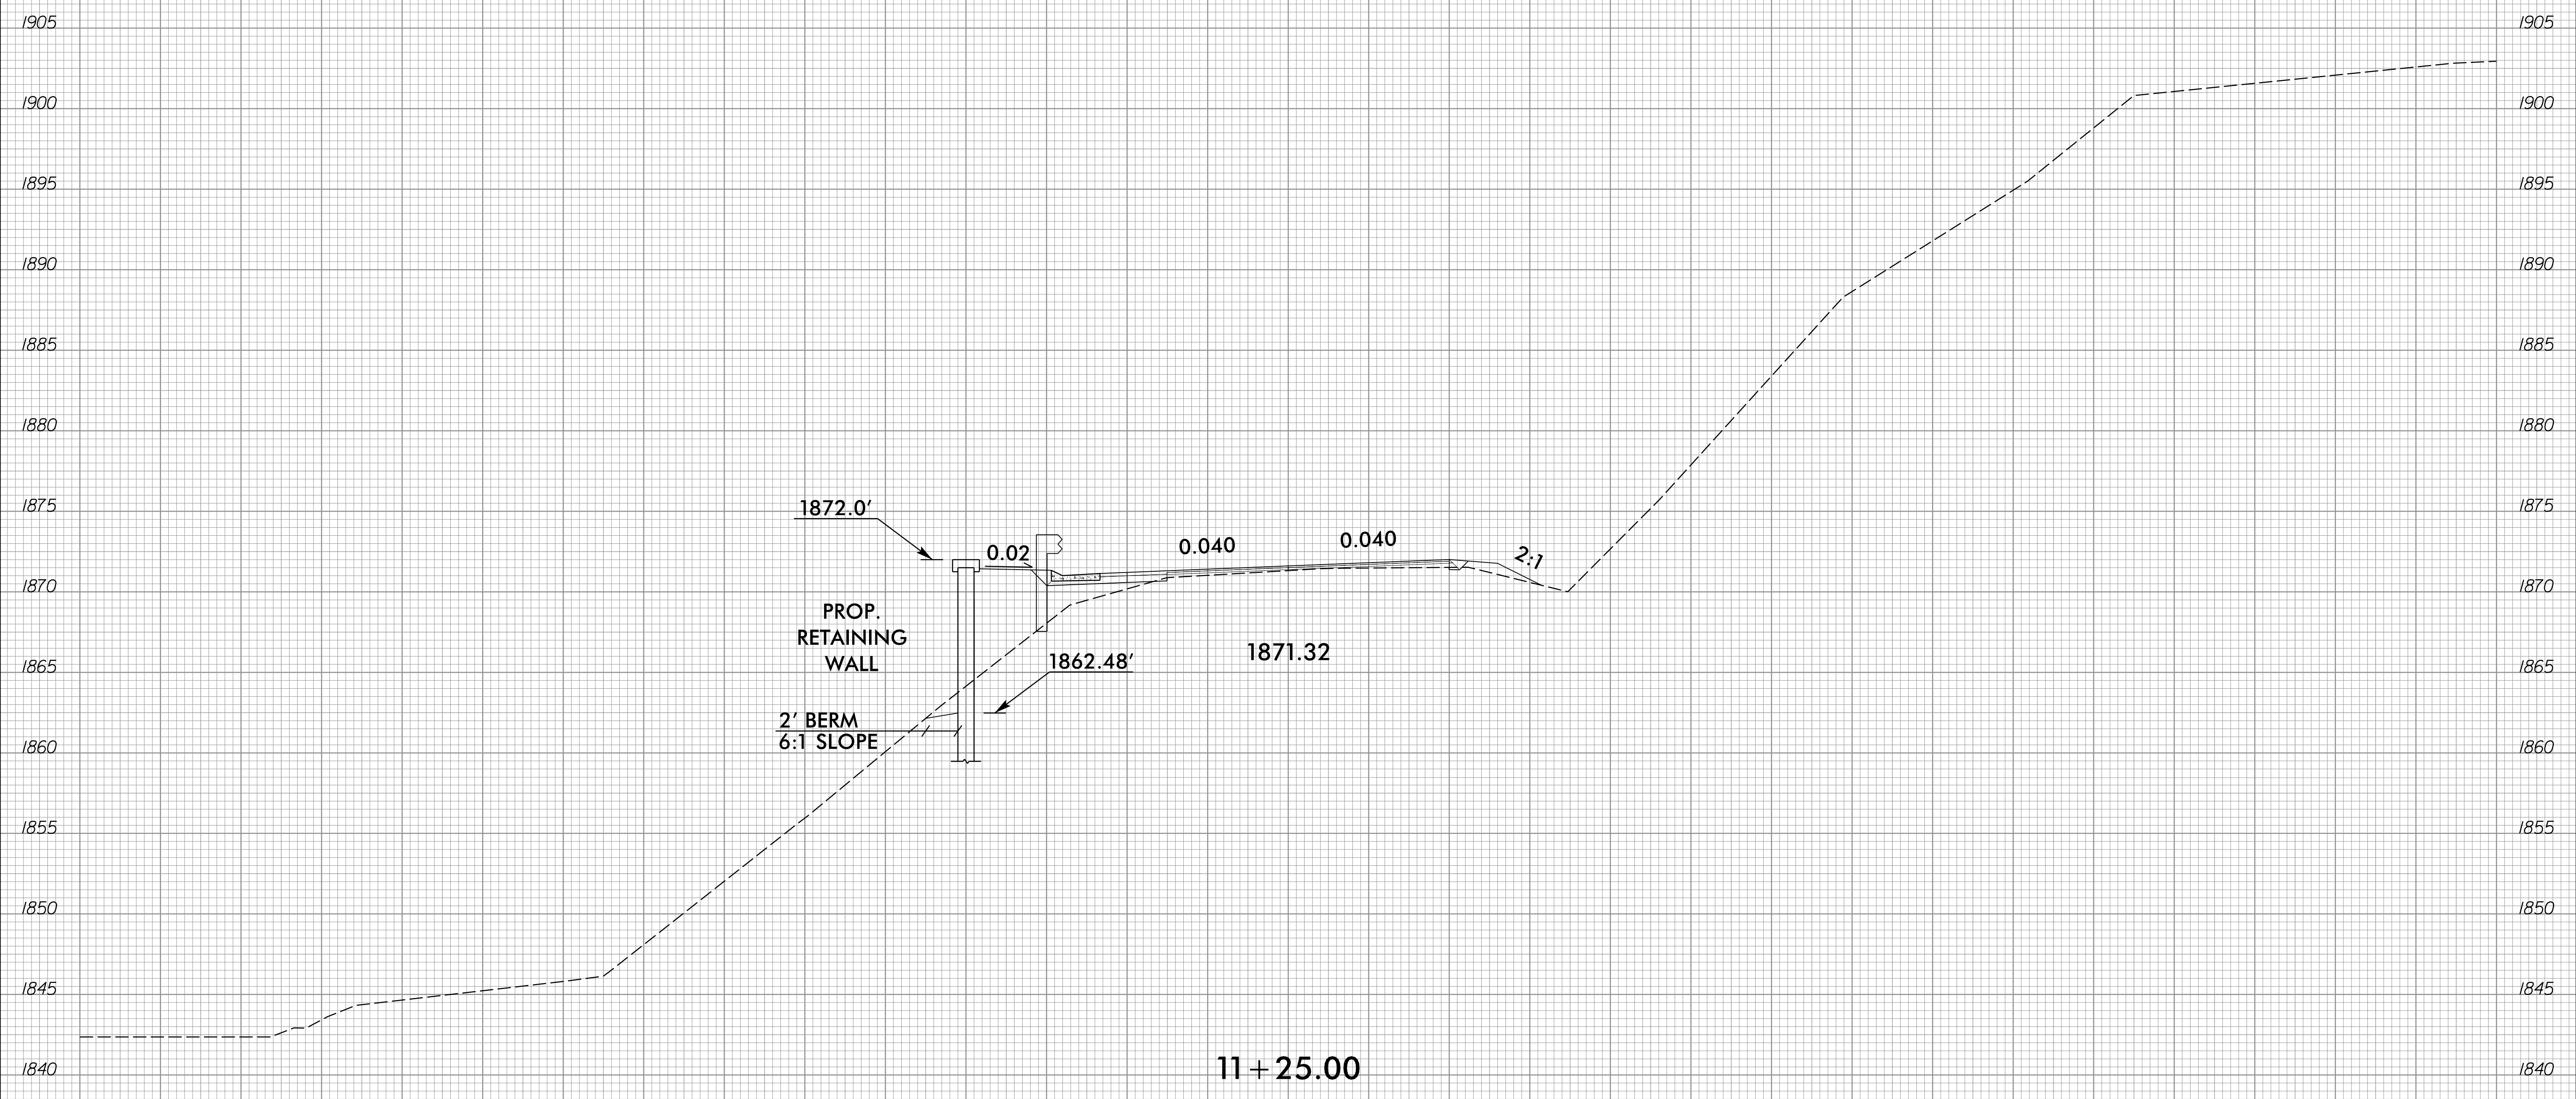

1872.0'

PROP. RETAINING WALL

2' BERM
6:1 SLOPE

0.02

0.040

0.040

2:1

1862.48'

1871.32

11+25.00


1905
1900
1895
1890
1885
1880
1875
1870
1865
1860
1855
1850
1845
1840

1905
1900
1895
1890
1885
1880
1875
1870
1865
1860
1855
1850
1845
1840

10-JAN-2022 10:49
BR-0032.Rdy_xp1.L.dgn
josh.bernigan

75 70 65 60 55 50 45 40 35 30 25 20 15 10 5 0 5 10 15 20 25 30 35 40 45 50 55 60 65 70 75

75 70 65 60 55 50 45 40 35 30 25 20 15 10 5 0 5 10 15 20 25 30 35 40 45 50 55 60 65 70 75

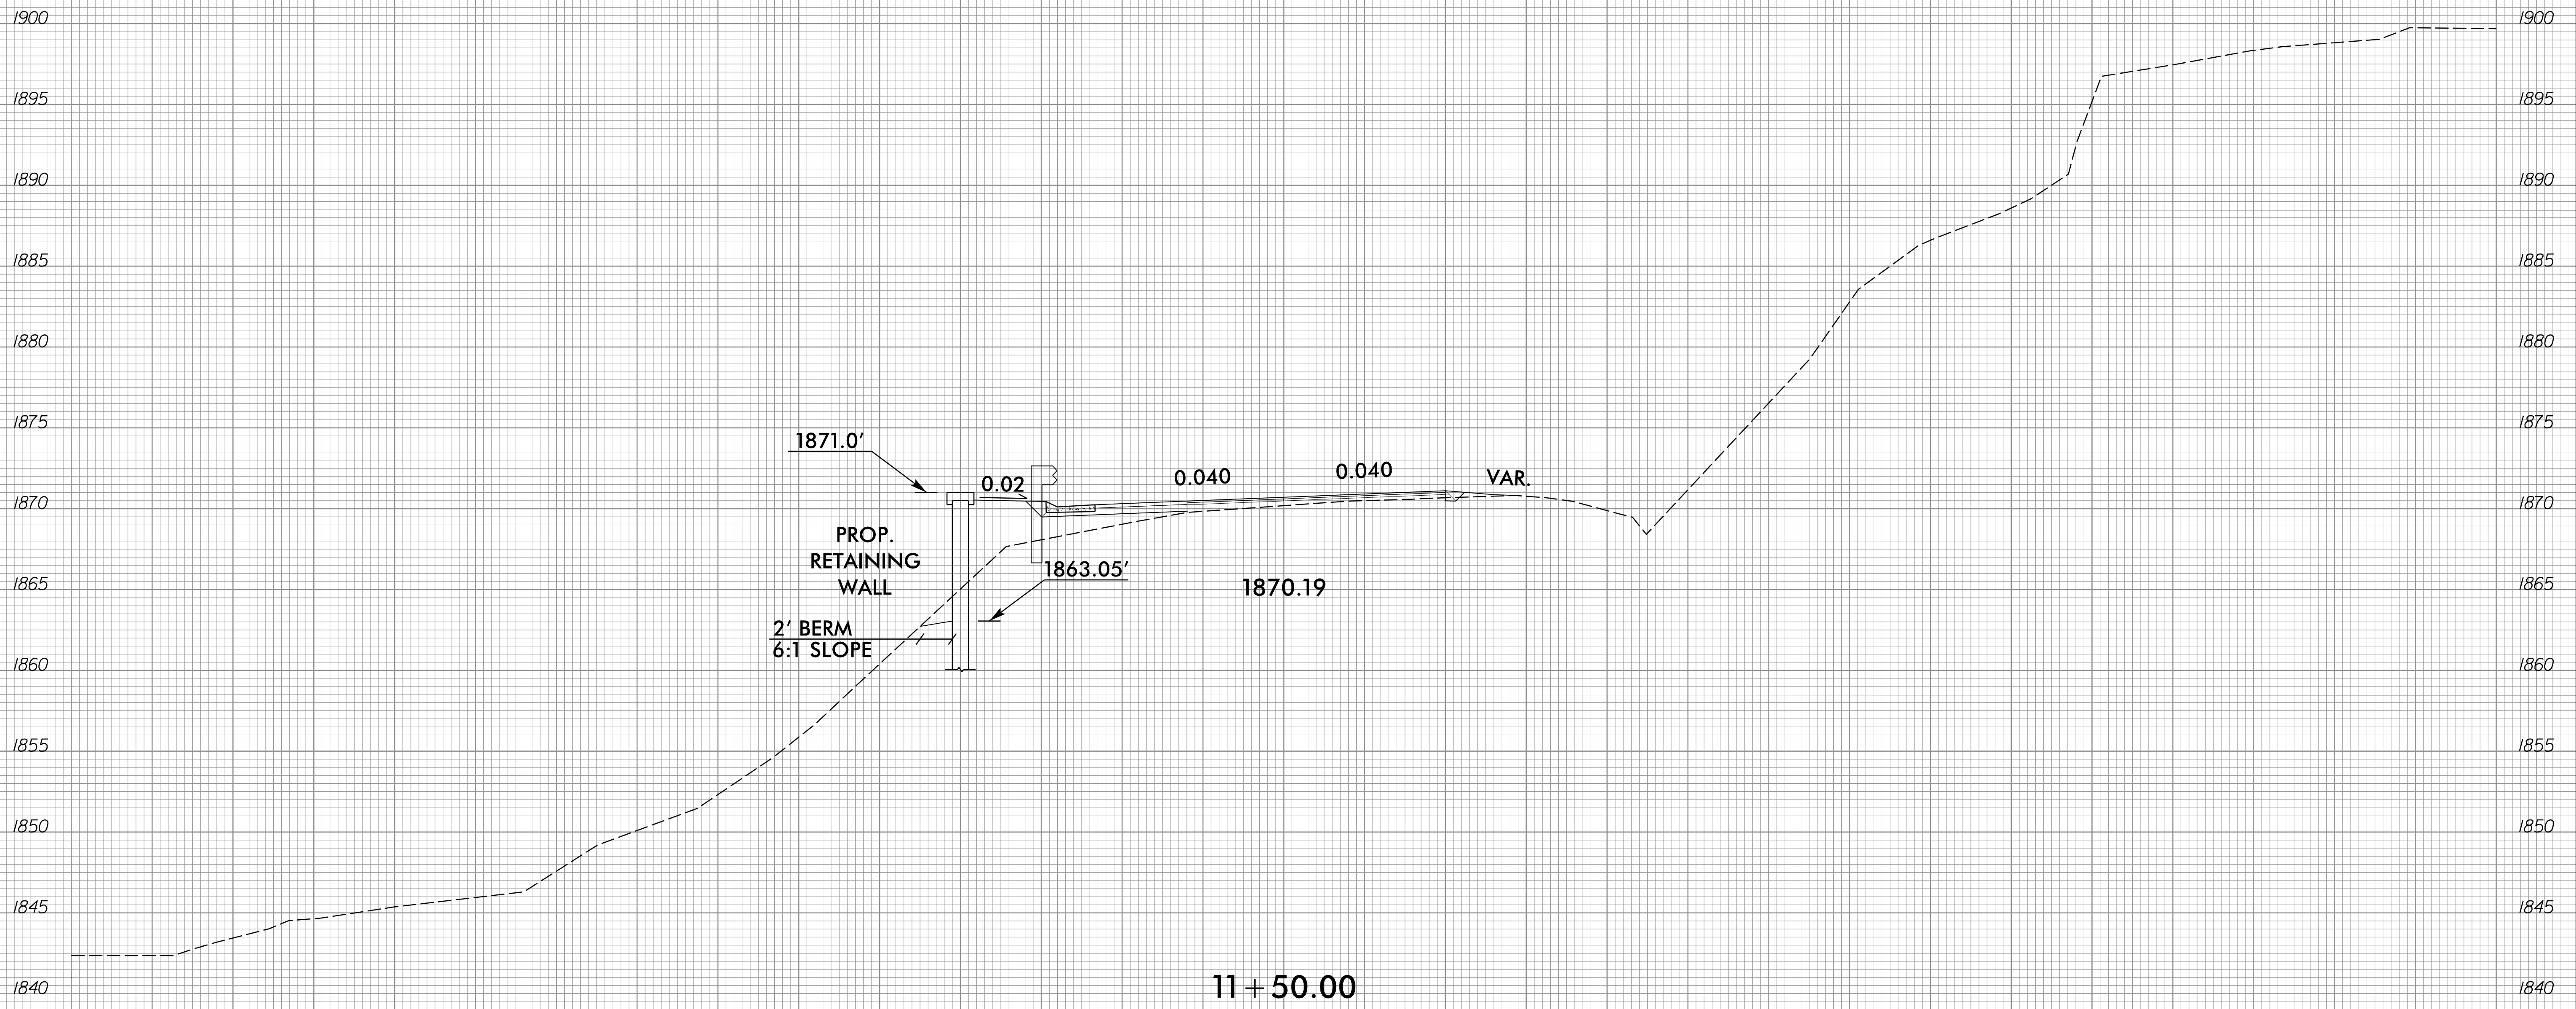


75 70 65 60 55 50 45 40 35 30 25 20 15 10 5 0 5 10 15 20 25 30 35 40 45 50 55 60 65 70 75

6/23/16



PROJ. REFERENCE NO.	SHEET NO.
BR-0032	X-11

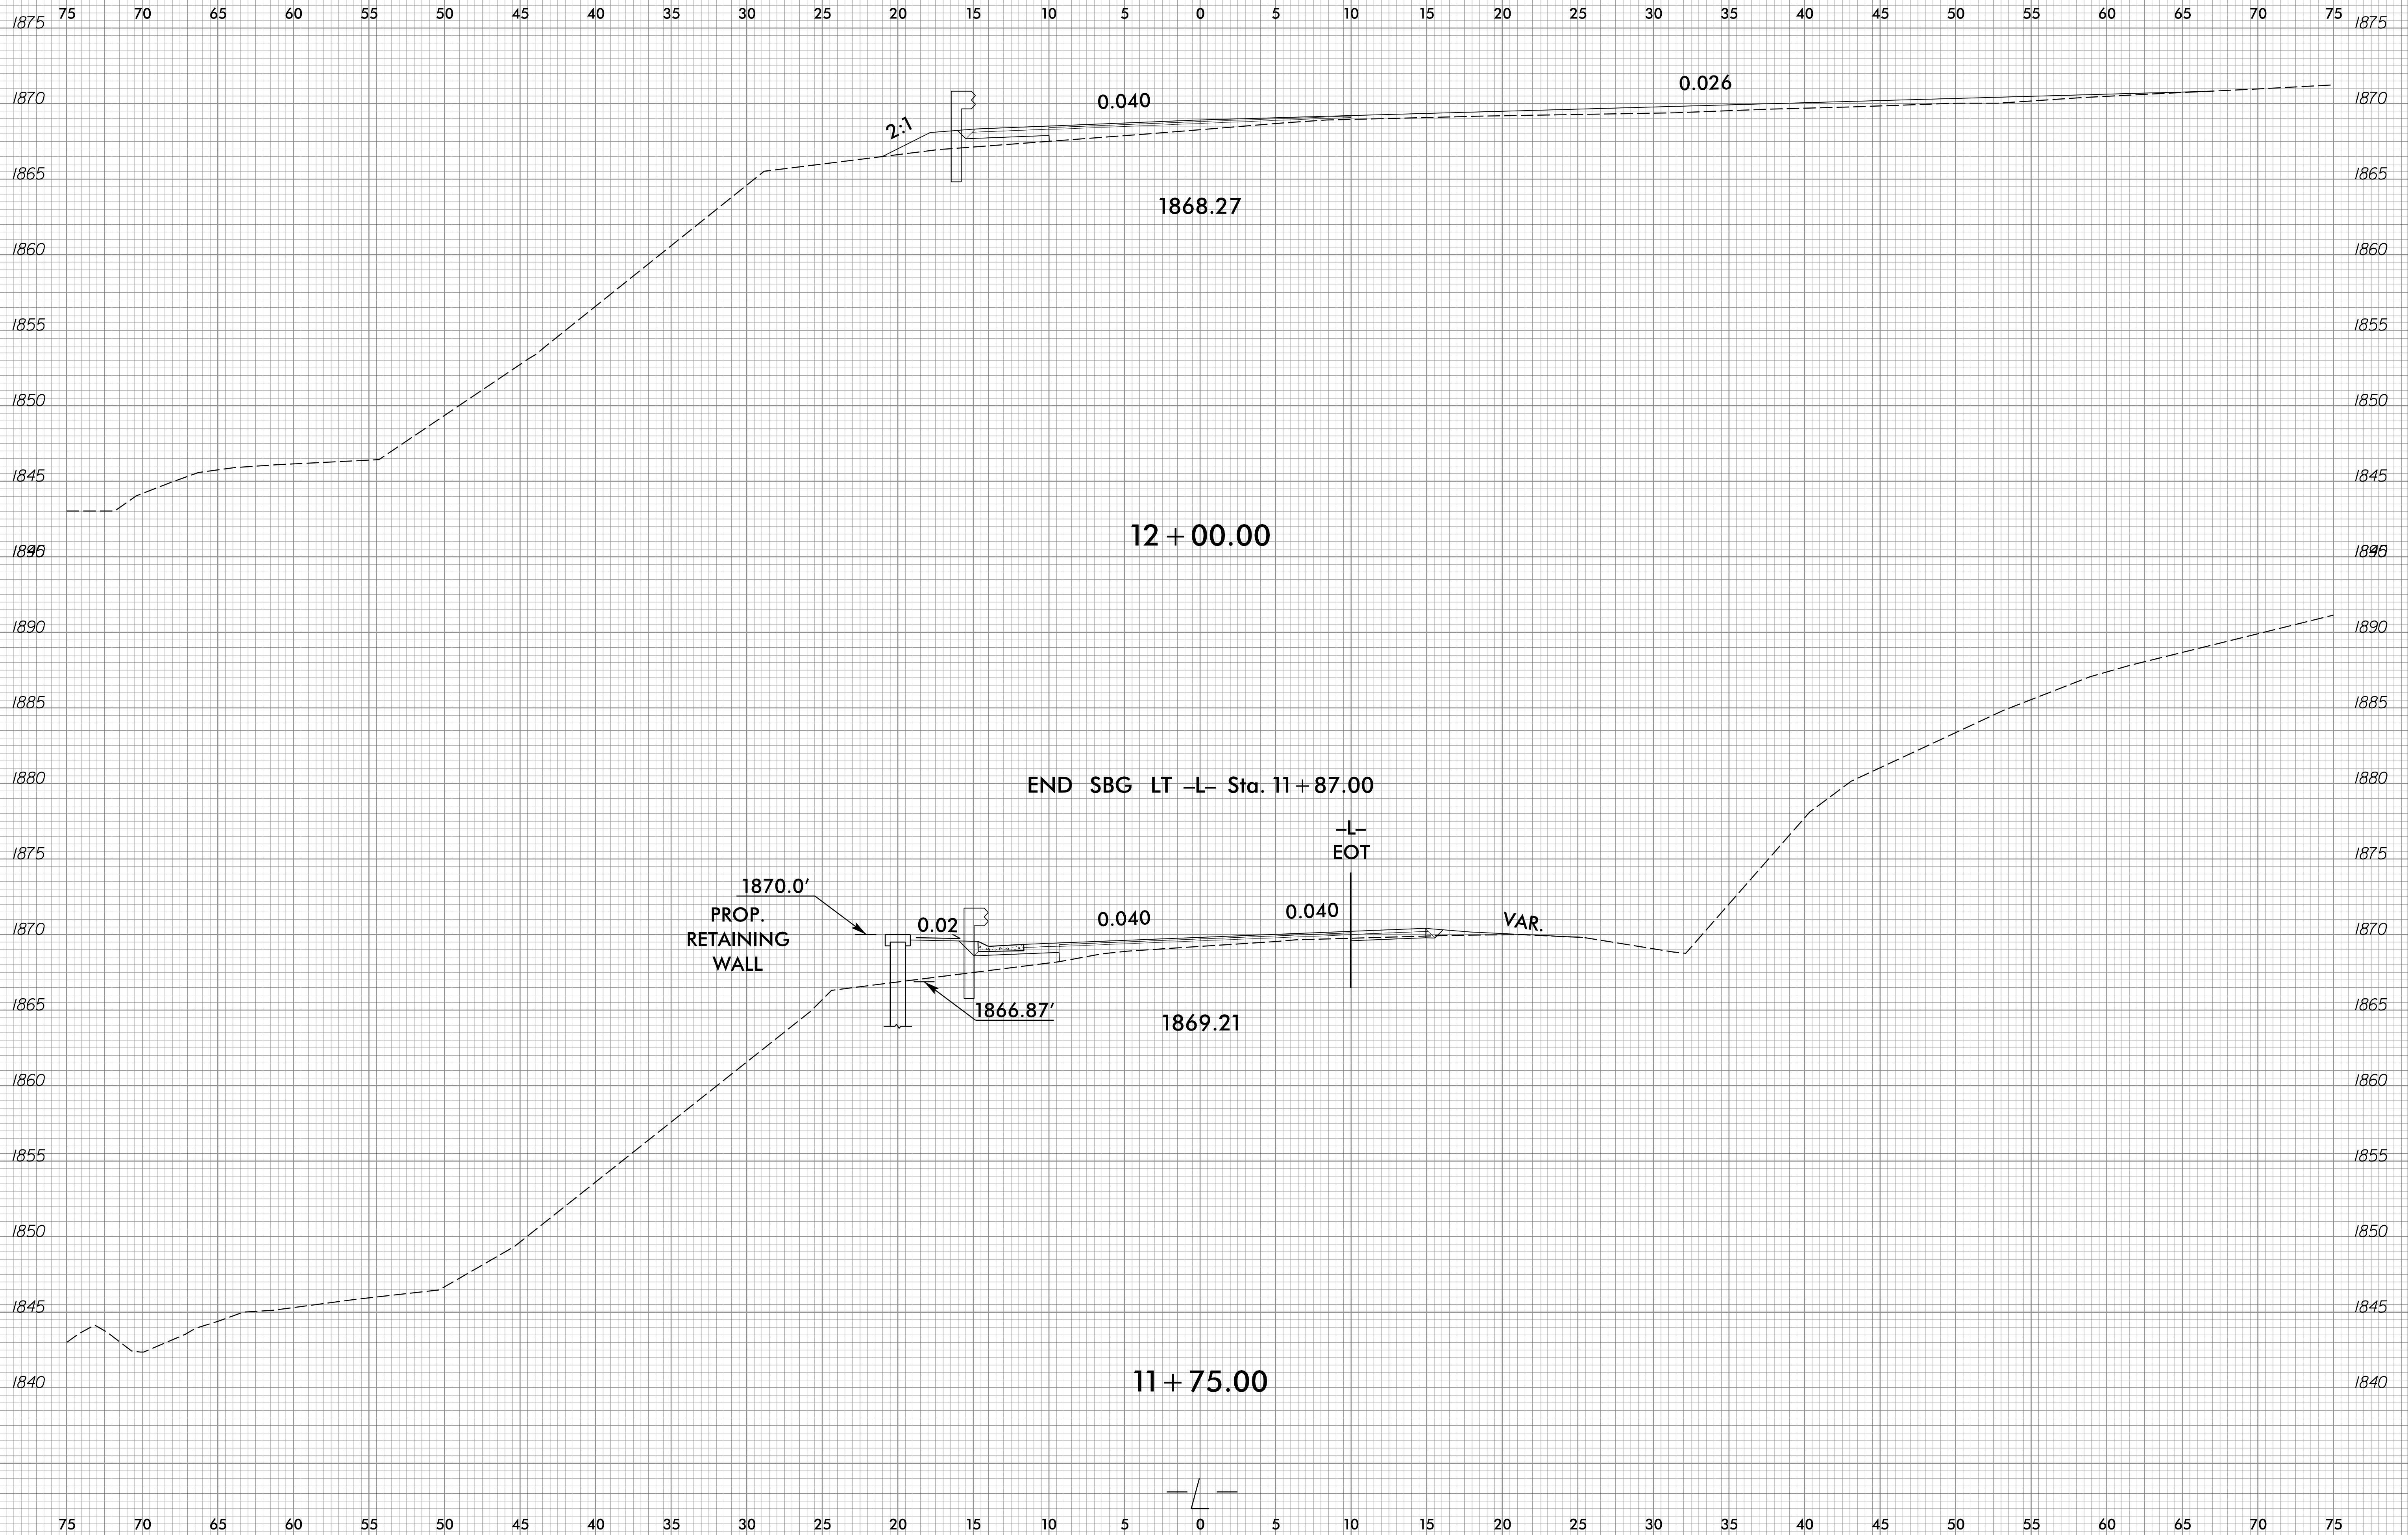


10-JAN-2022 10:49 BR-0032.Rdy_xp1.L.dgn josh.bernigan

6/23/16



PROJ. REFERENCE NO.	SHEET NO.
BR-0032	X-12

75 70 65 60 55 50 45 40 35 30 25 20 15 10 5 0 5 10 15 20 25 30 35 40 45 50 55 60 65 70 75

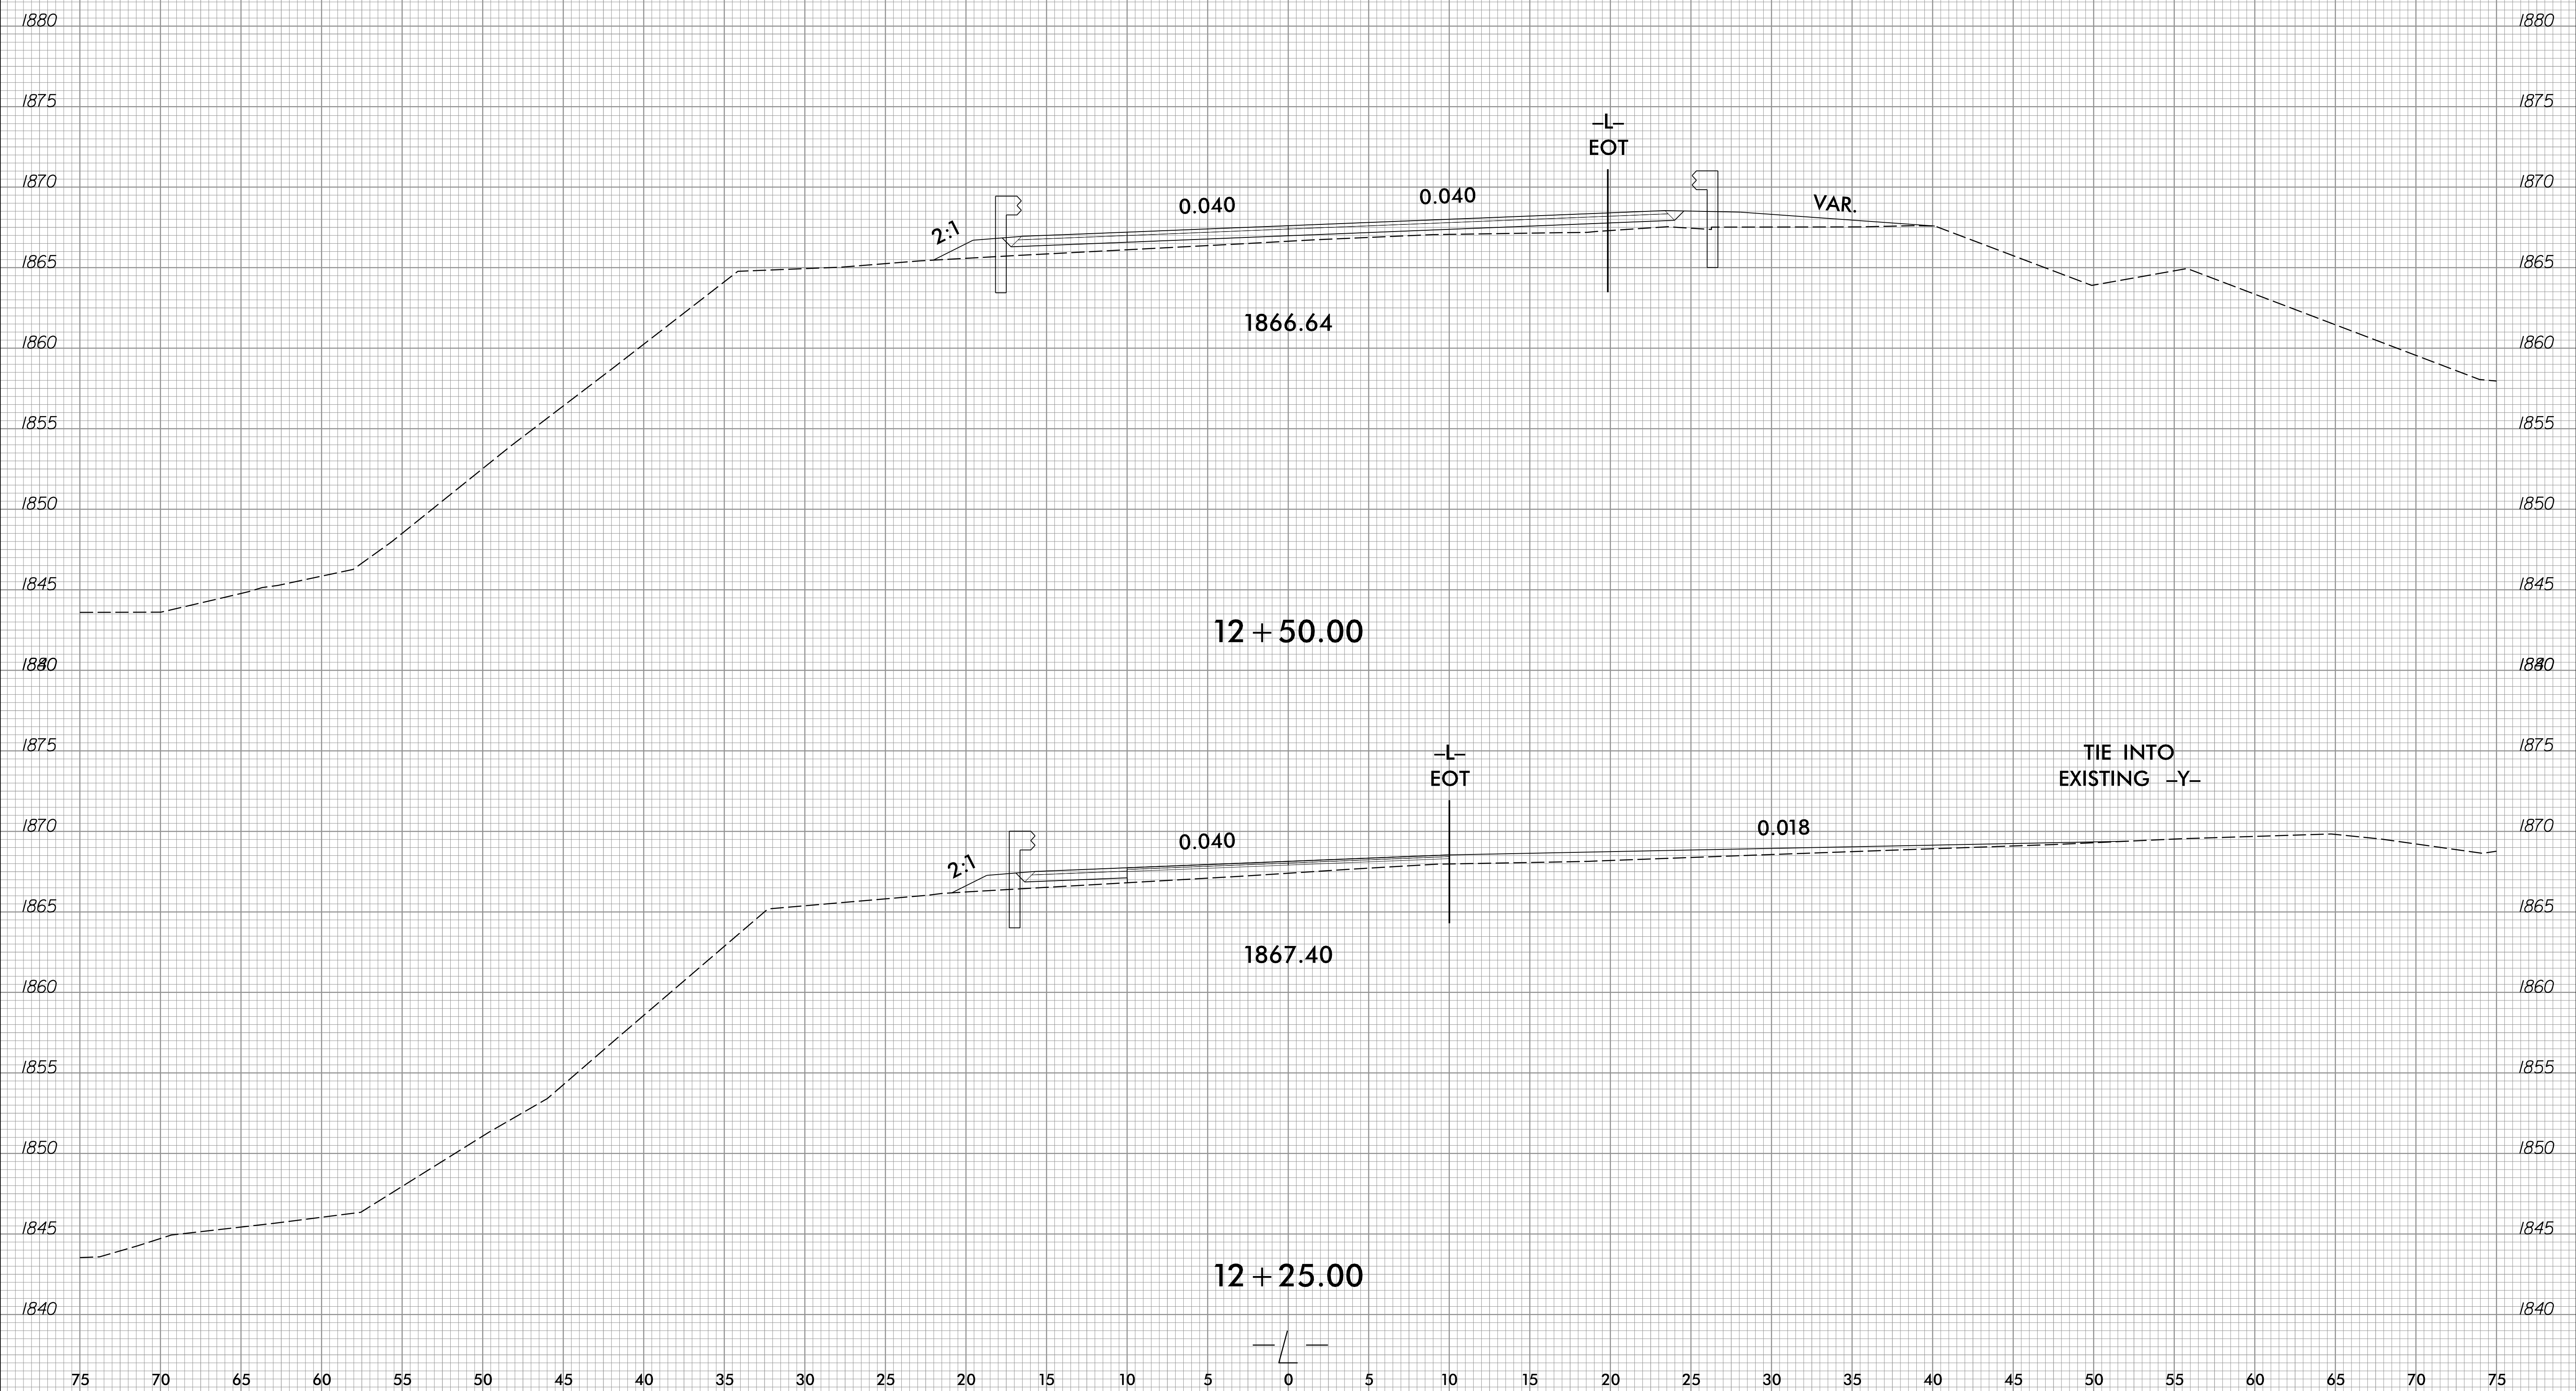

10-JAN-2022 10:49
BR-0032.Rdy_xpl.L.dgn
josh.bernigan

6/23/16



PROJ. REFERENCE NO.	SHEET NO.
BR-0032	X-13

75 70 65 60 55 50 45 40 35 30 25 20 15 10 5 0 5 10 15 20 25 30 35 40 45 50 55 60 65 70 75

BEGIN BRIDGE -L- STA. 12+98.63

PROP
WING
WALL

0.040 0.040

1865.58

13+00.00


2:1

0.040 0.040

VAR.

1865.94

12+75.00

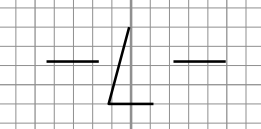

75 70 65 60 55 50 45 40 35 30 25 20 15 10 5 0 5 10 15 20 25 30 35 40 45 50 55 60 65 70 75


10-JAN-2022 10:49
BR-0032.Rdy_xp1.L.dgn
josh.bernigan

6/23/16



PROJ. REFERENCE NO.	SHEET NO.
BR-0032	X-14

75 70 65 60 55 50 45 40 35 30 25 20 15 10 5 0 5 10 15 20 25 30 35 40 45 50 55 60 65 70 75

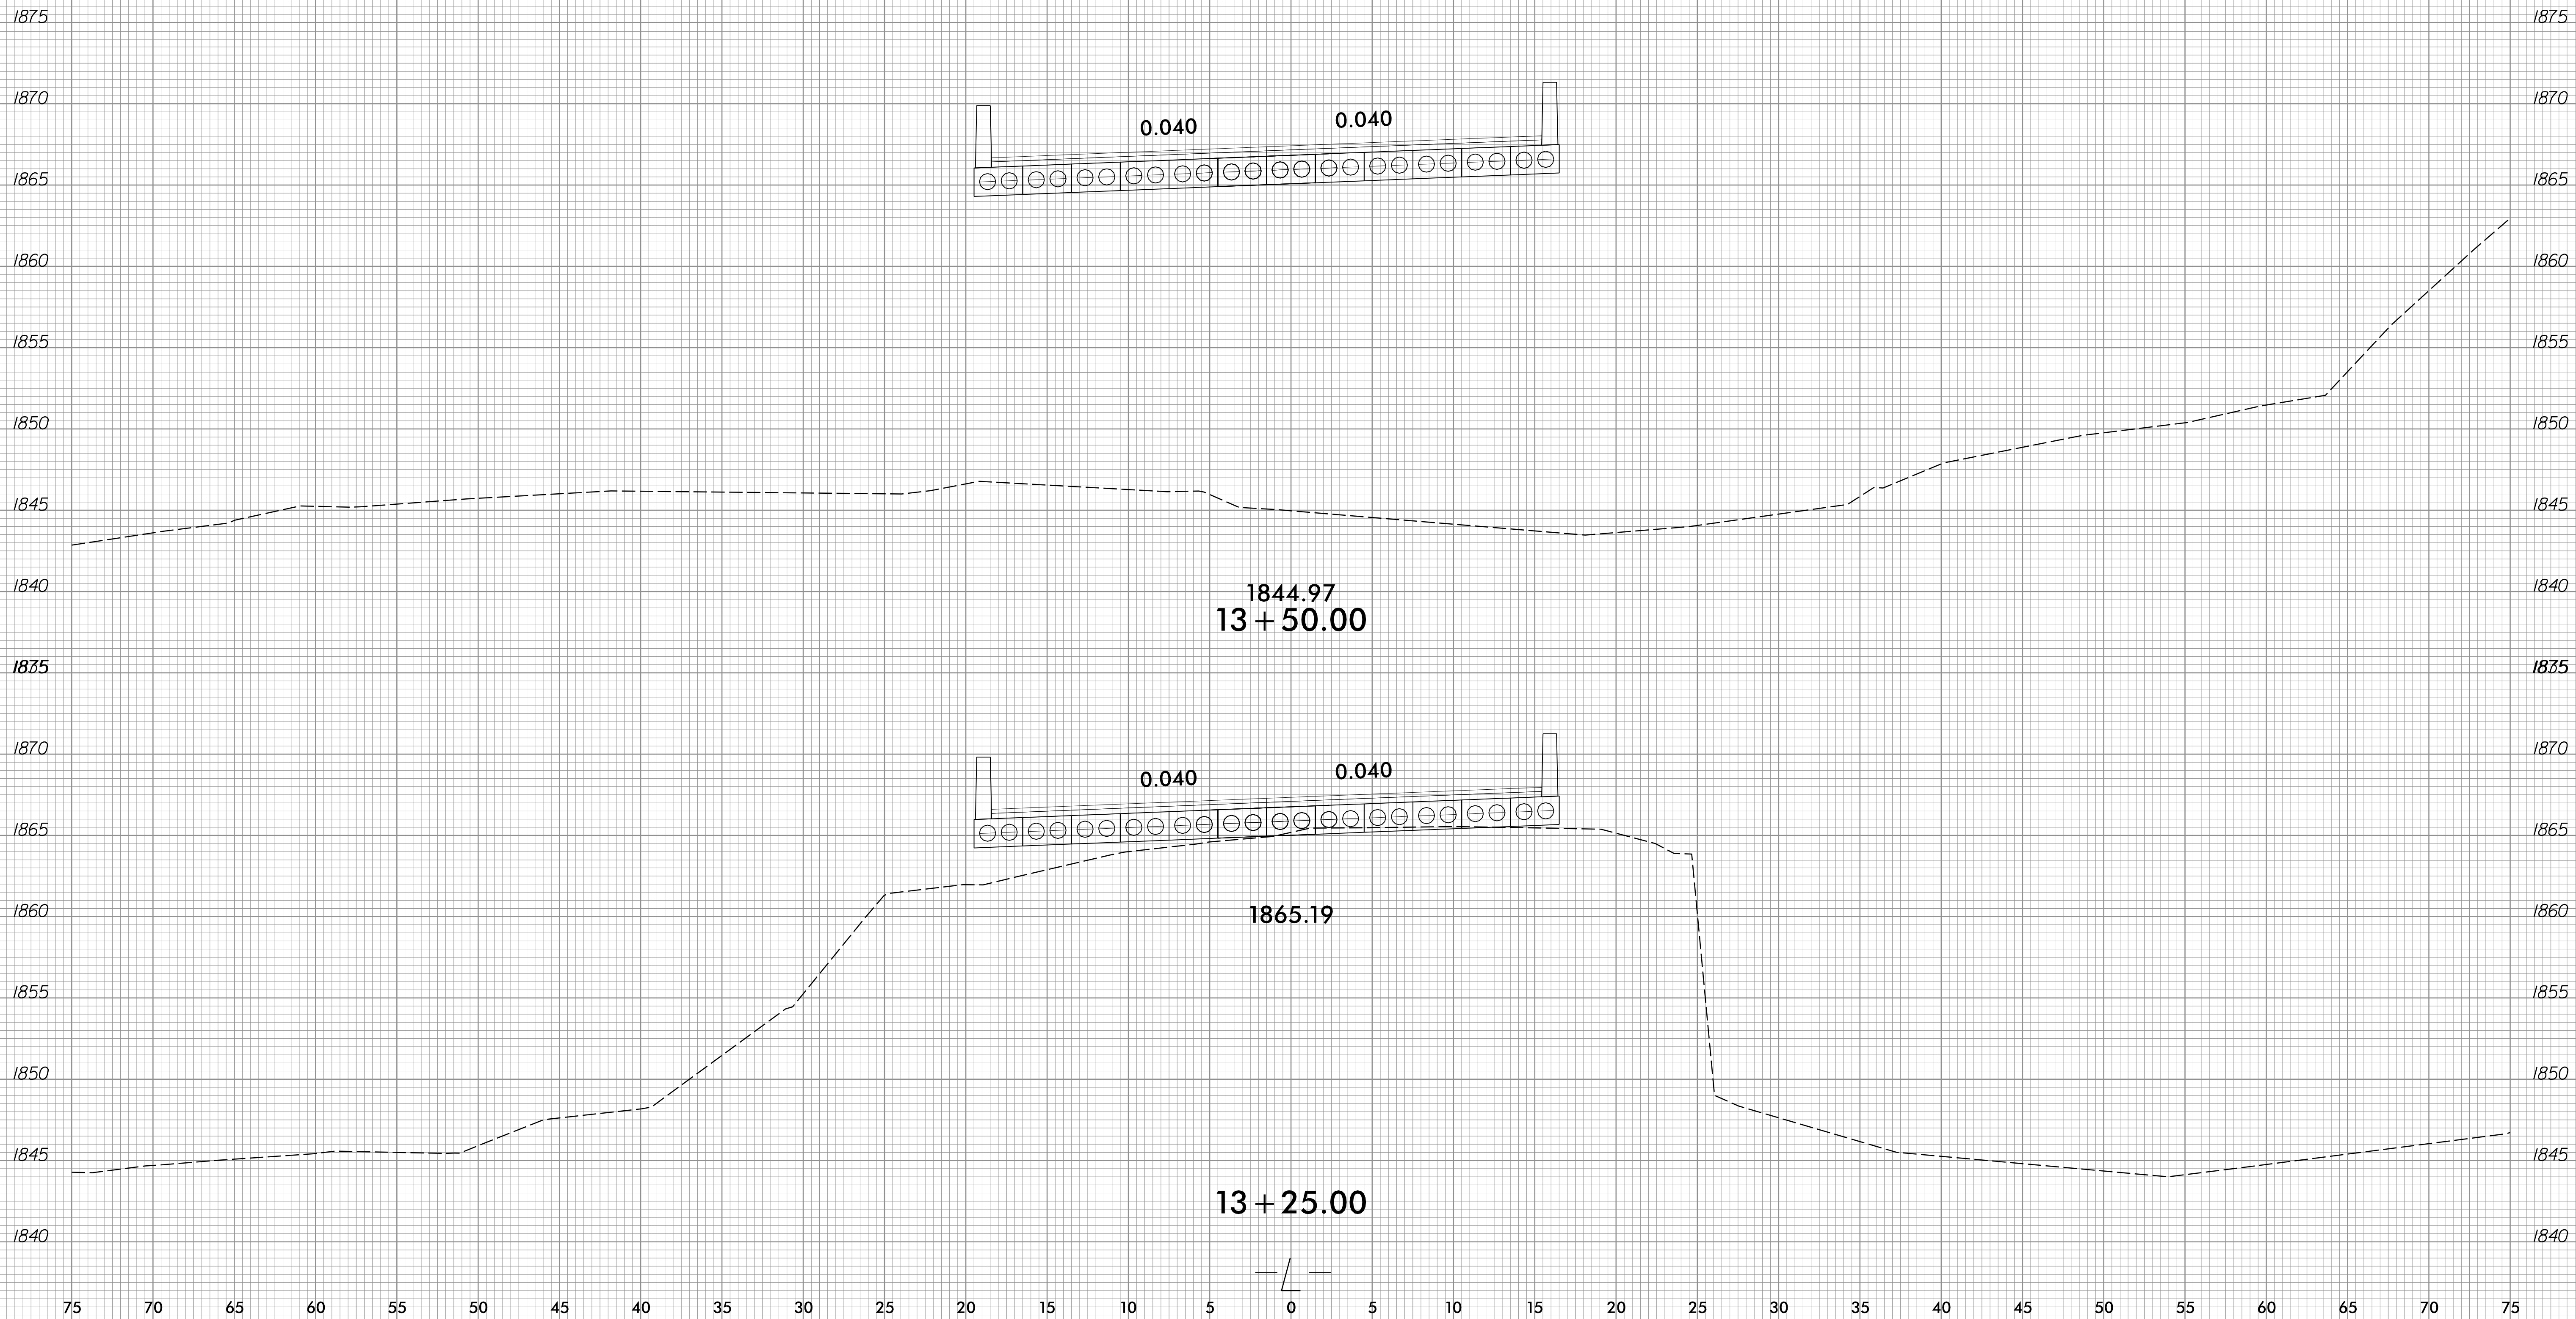


10-JAN-2022 10:49
BR-0032.Rdy_xpl.L.dgn
josh.bernigan

6/23/16



PROJ. REFERENCE NO.	SHEET NO.
BR-0032	X-15

75 70 65 60 55 50 45 40 35 30 25 20 15 10 5 0 5 10 15 20 25 30 35 40 45 50 55 60 65 70 75

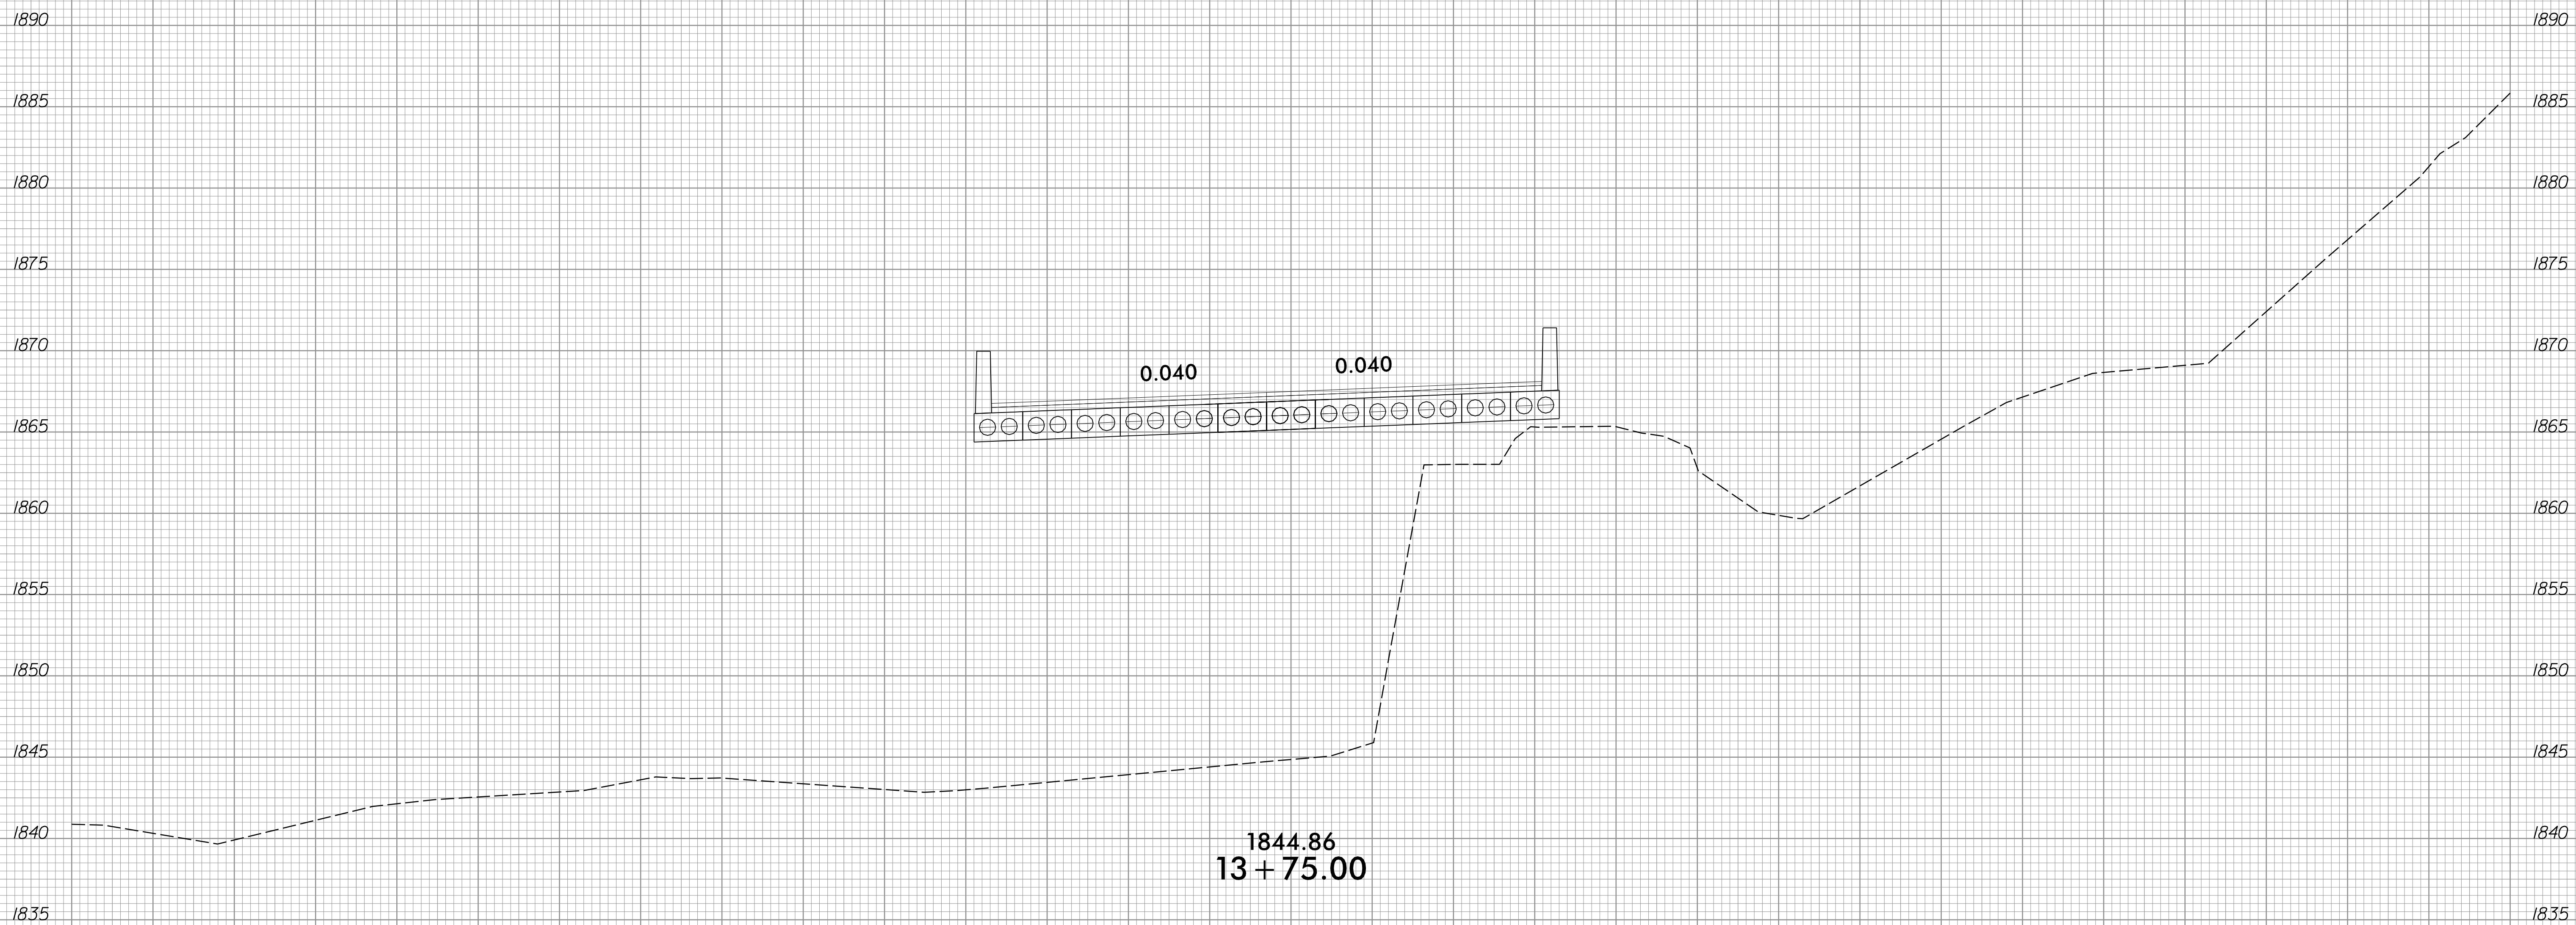

10-JAN-2022 10:49
BR-0032.Rdy_xpl.L.dgn
josh.bernigan


75 70 65 60 55 50 45 40 35 30 25 20 15 10 5 0 5 10 15 20 25 30 35 40 45 50 55 60 65 70 75

6/23/16



PROJ. REFERENCE NO.	SHEET NO.
BR-0032	X-16

75 70 65 60 55 50 45 40 35 30 25 20 15 10 5 0 5 10 15 20 25 30 35 40 45 50 55 60 65 70 75

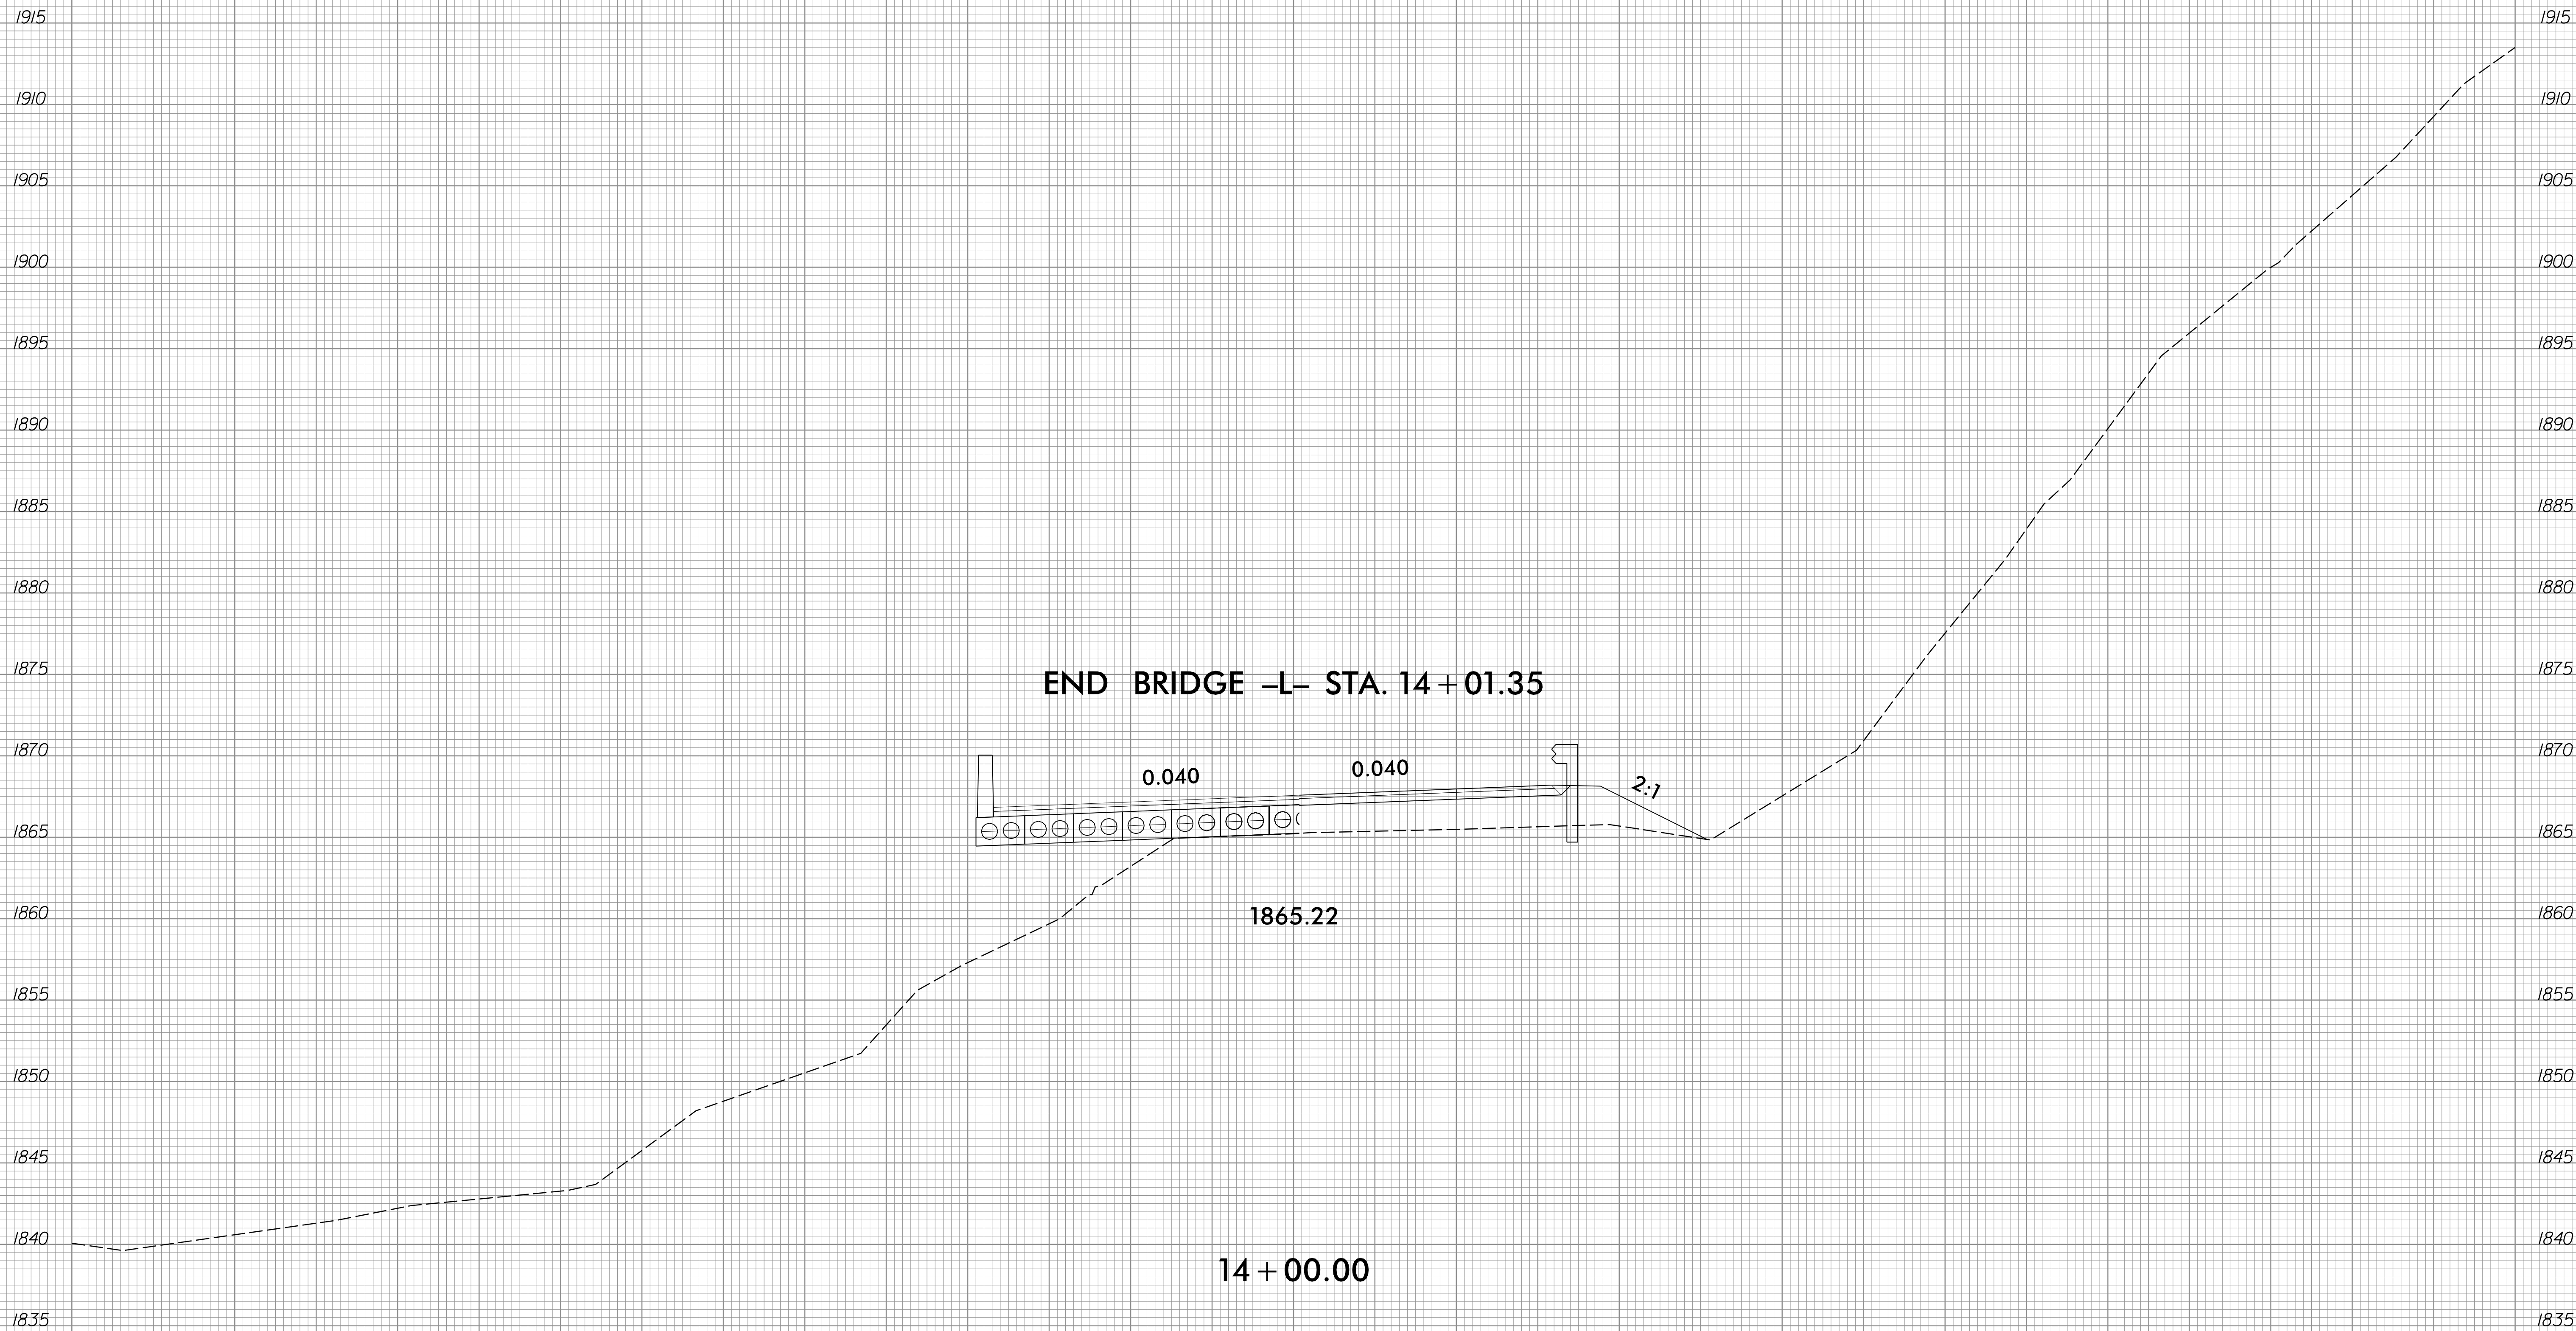


10-JAN-2022 10:49
BR-0032.Rdy_xp1.L.dgn
josh.bernigan

75 70 65 60 55 50 45 40 35 30 25 20 15 10 5 0 5 10 15 20 25 30 35 40 45 50 55 60 65 70 75

6/23/16



PROJ. REFERENCE NO.	SHEET NO.
BR-0032	X-17

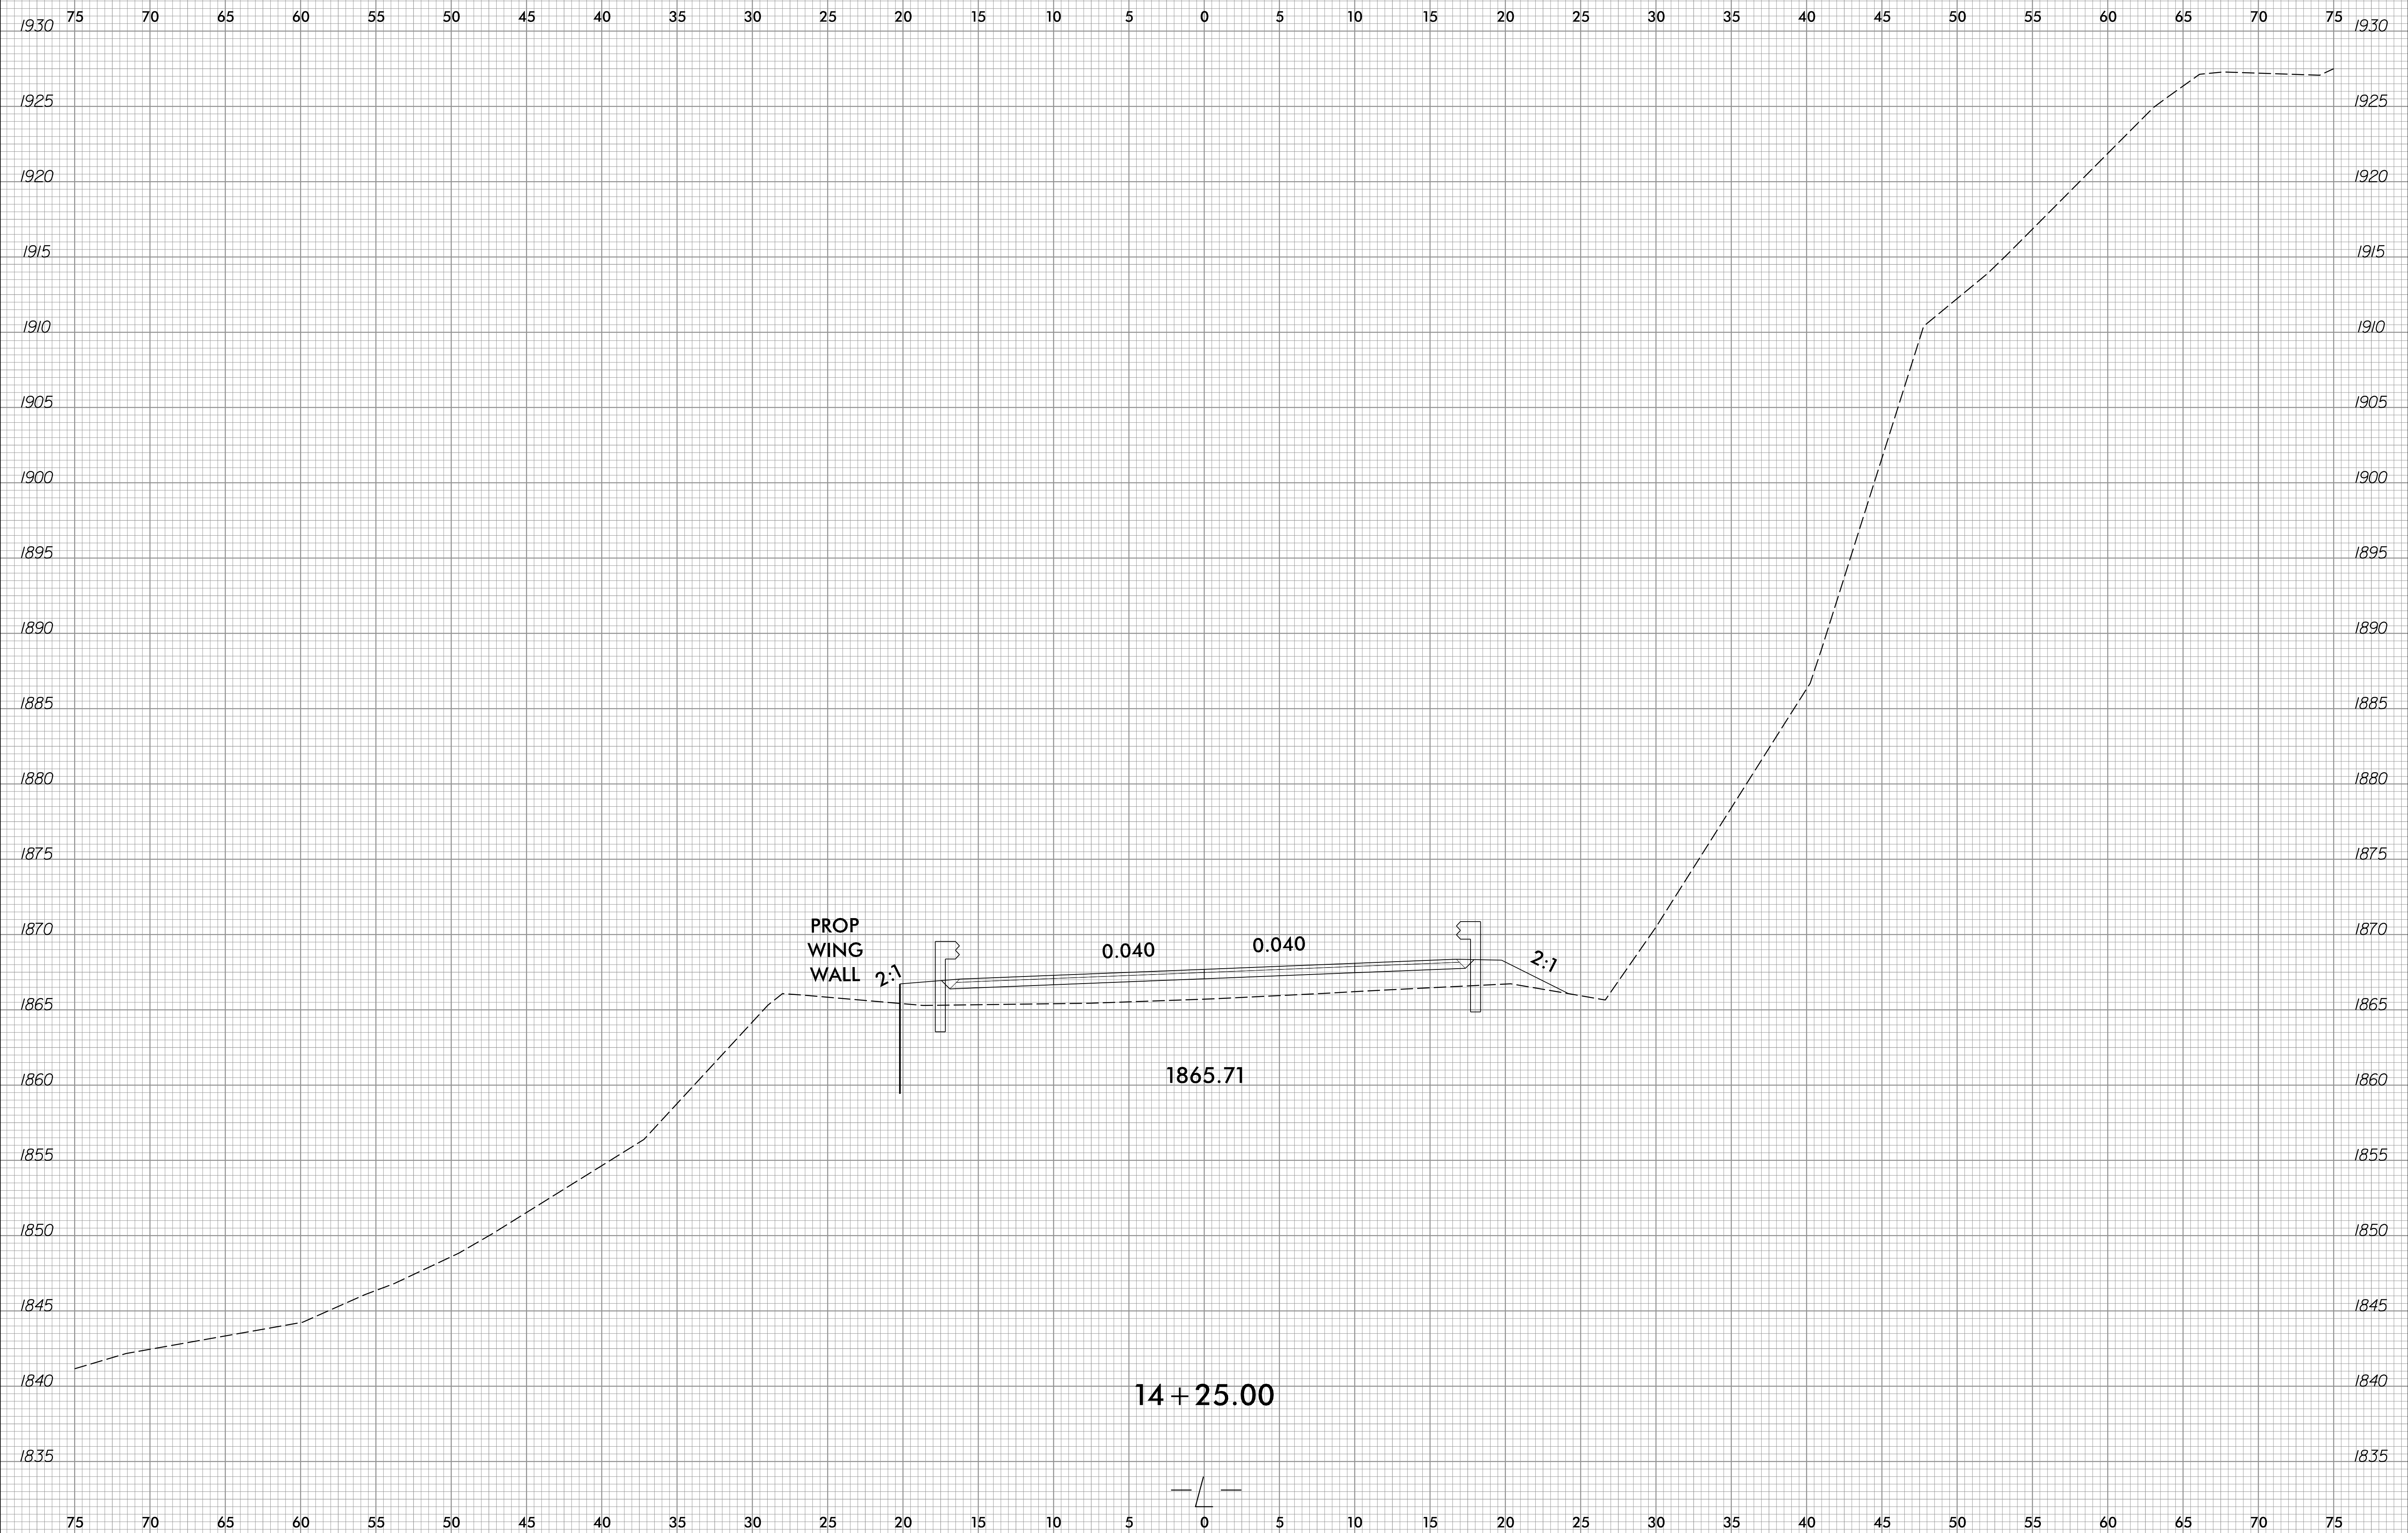


10-JAN-2022 10:49
 BR-0032.Rdy_xpl.L.dgn
 josh.bernigan

6/23/16



PROJ. REFERENCE NO.	SHEET NO.
BR-0032	X-18

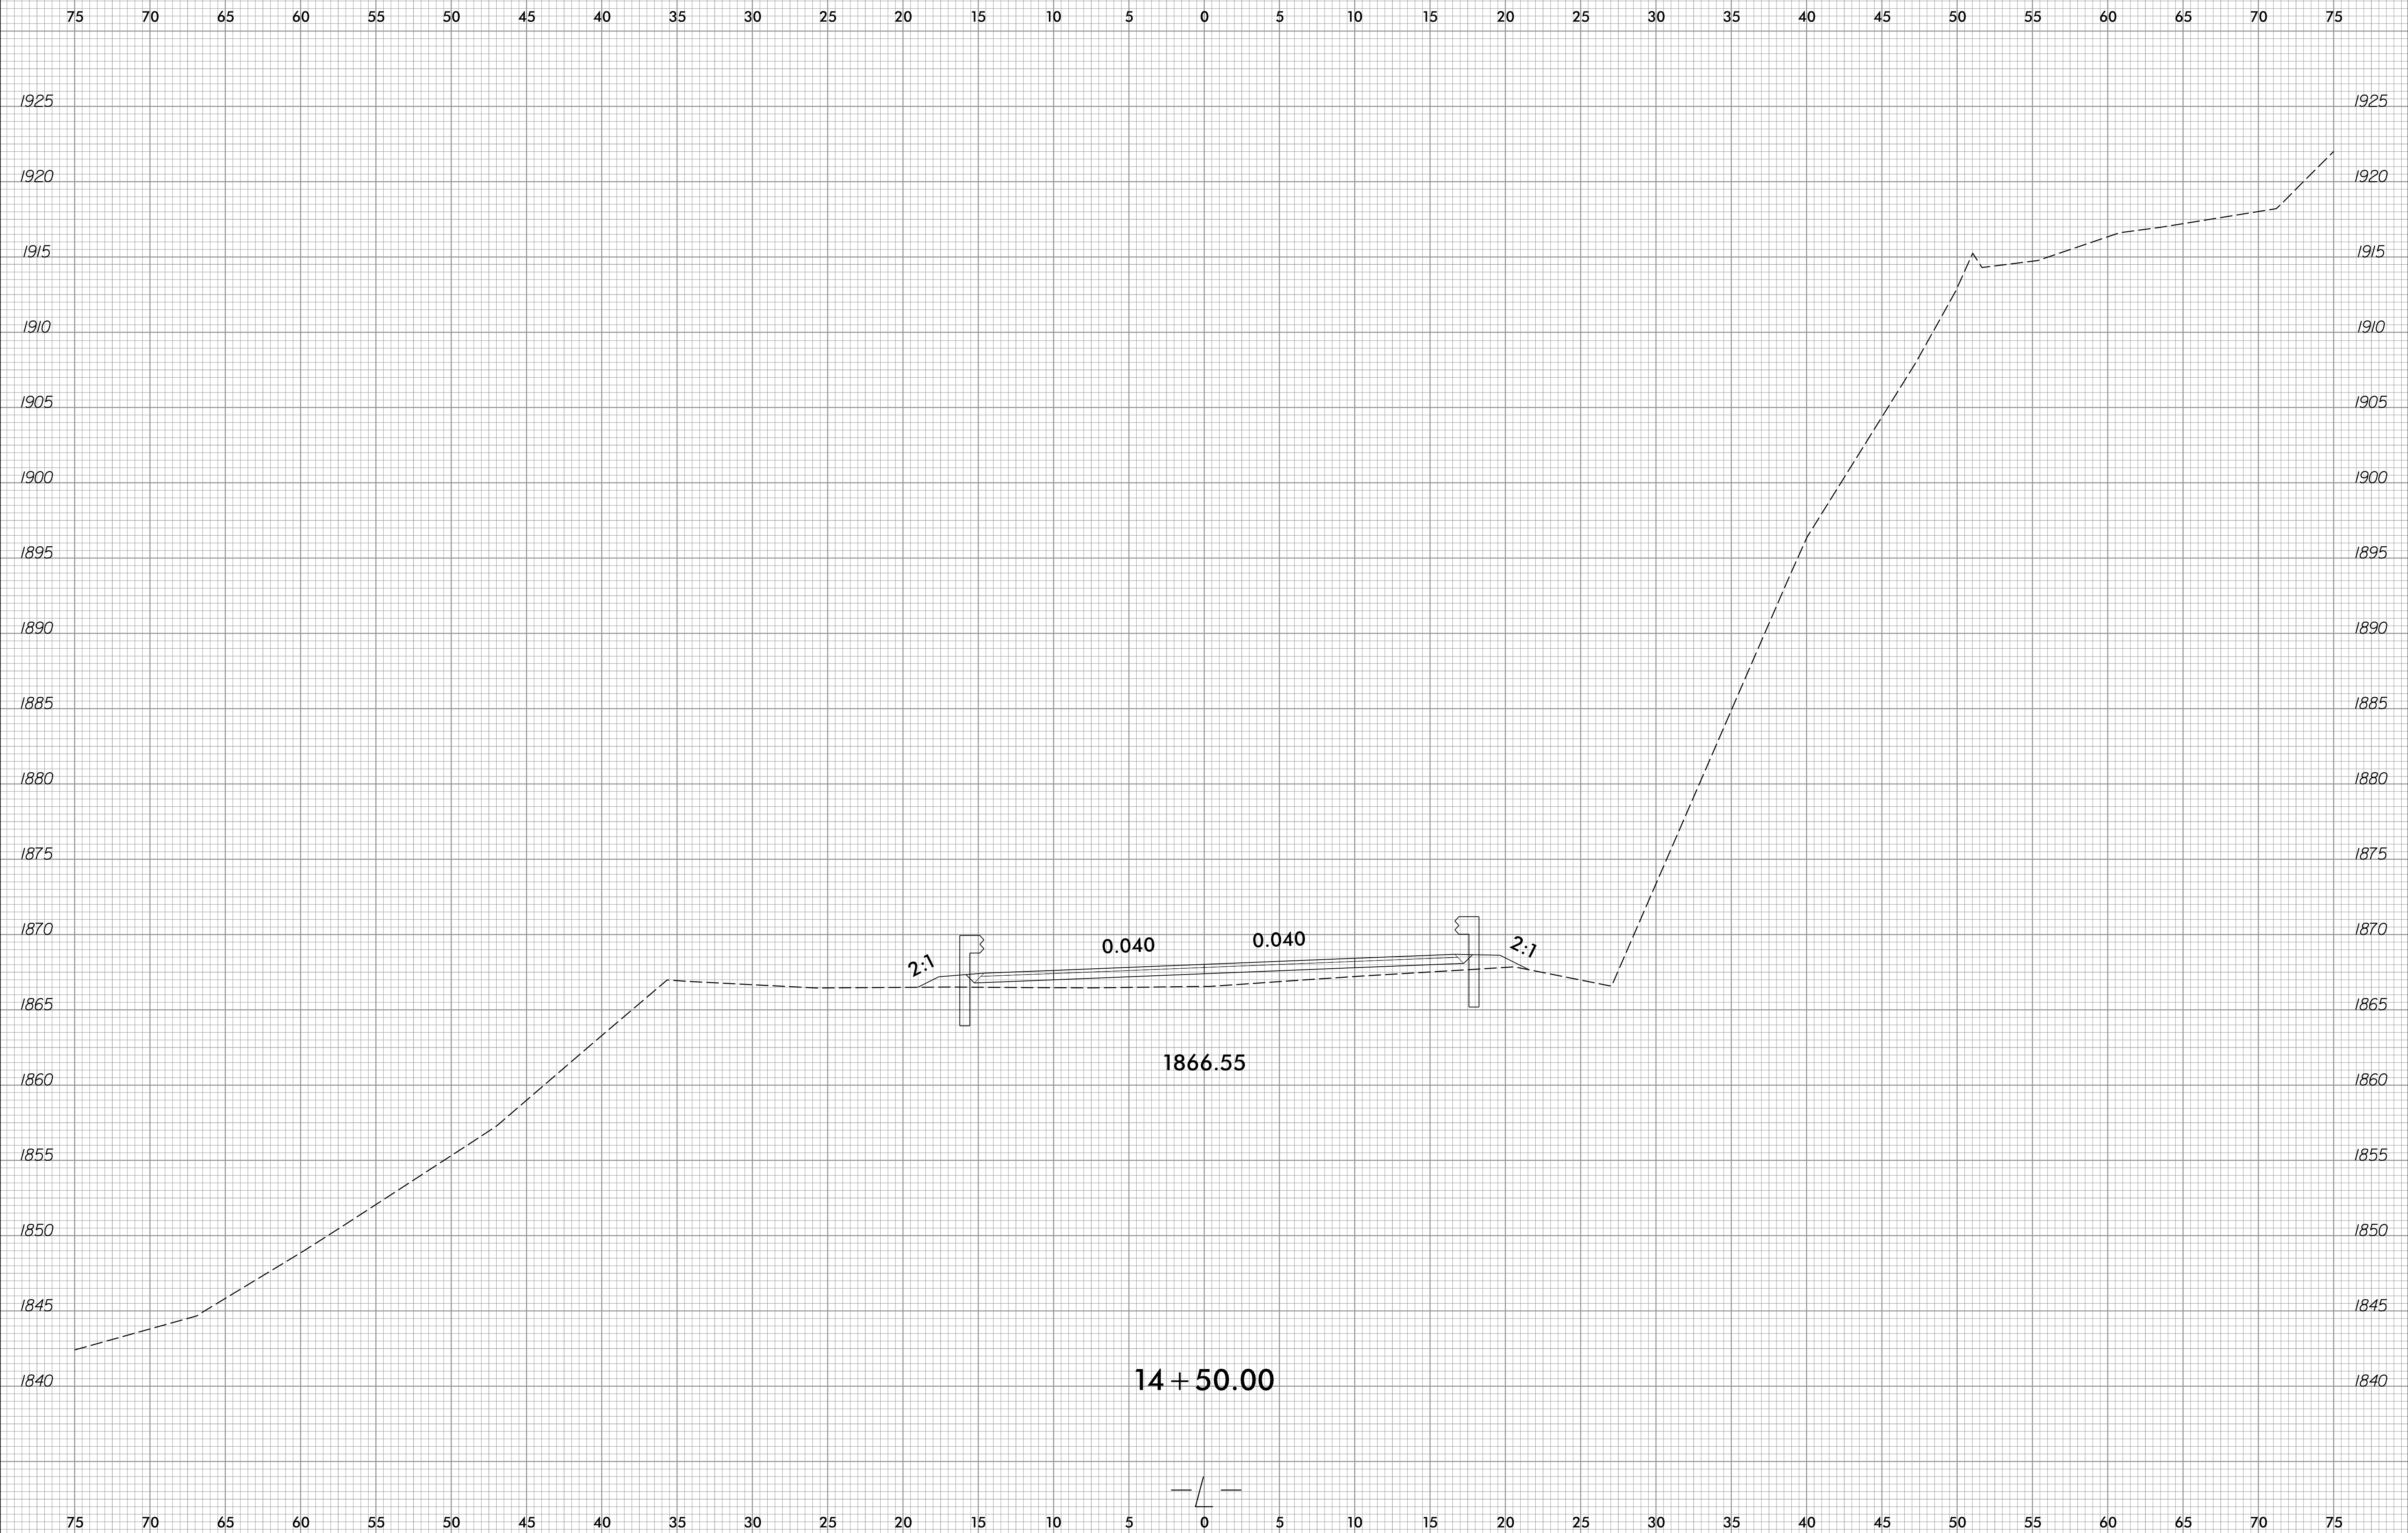


10-JAN-2022 10:49
BR-0032.Rdy_xpl.L.dgn
josh.bernigan

6/23/16



PROJ. REFERENCE NO.	SHEET NO.
BR-0032	X-19

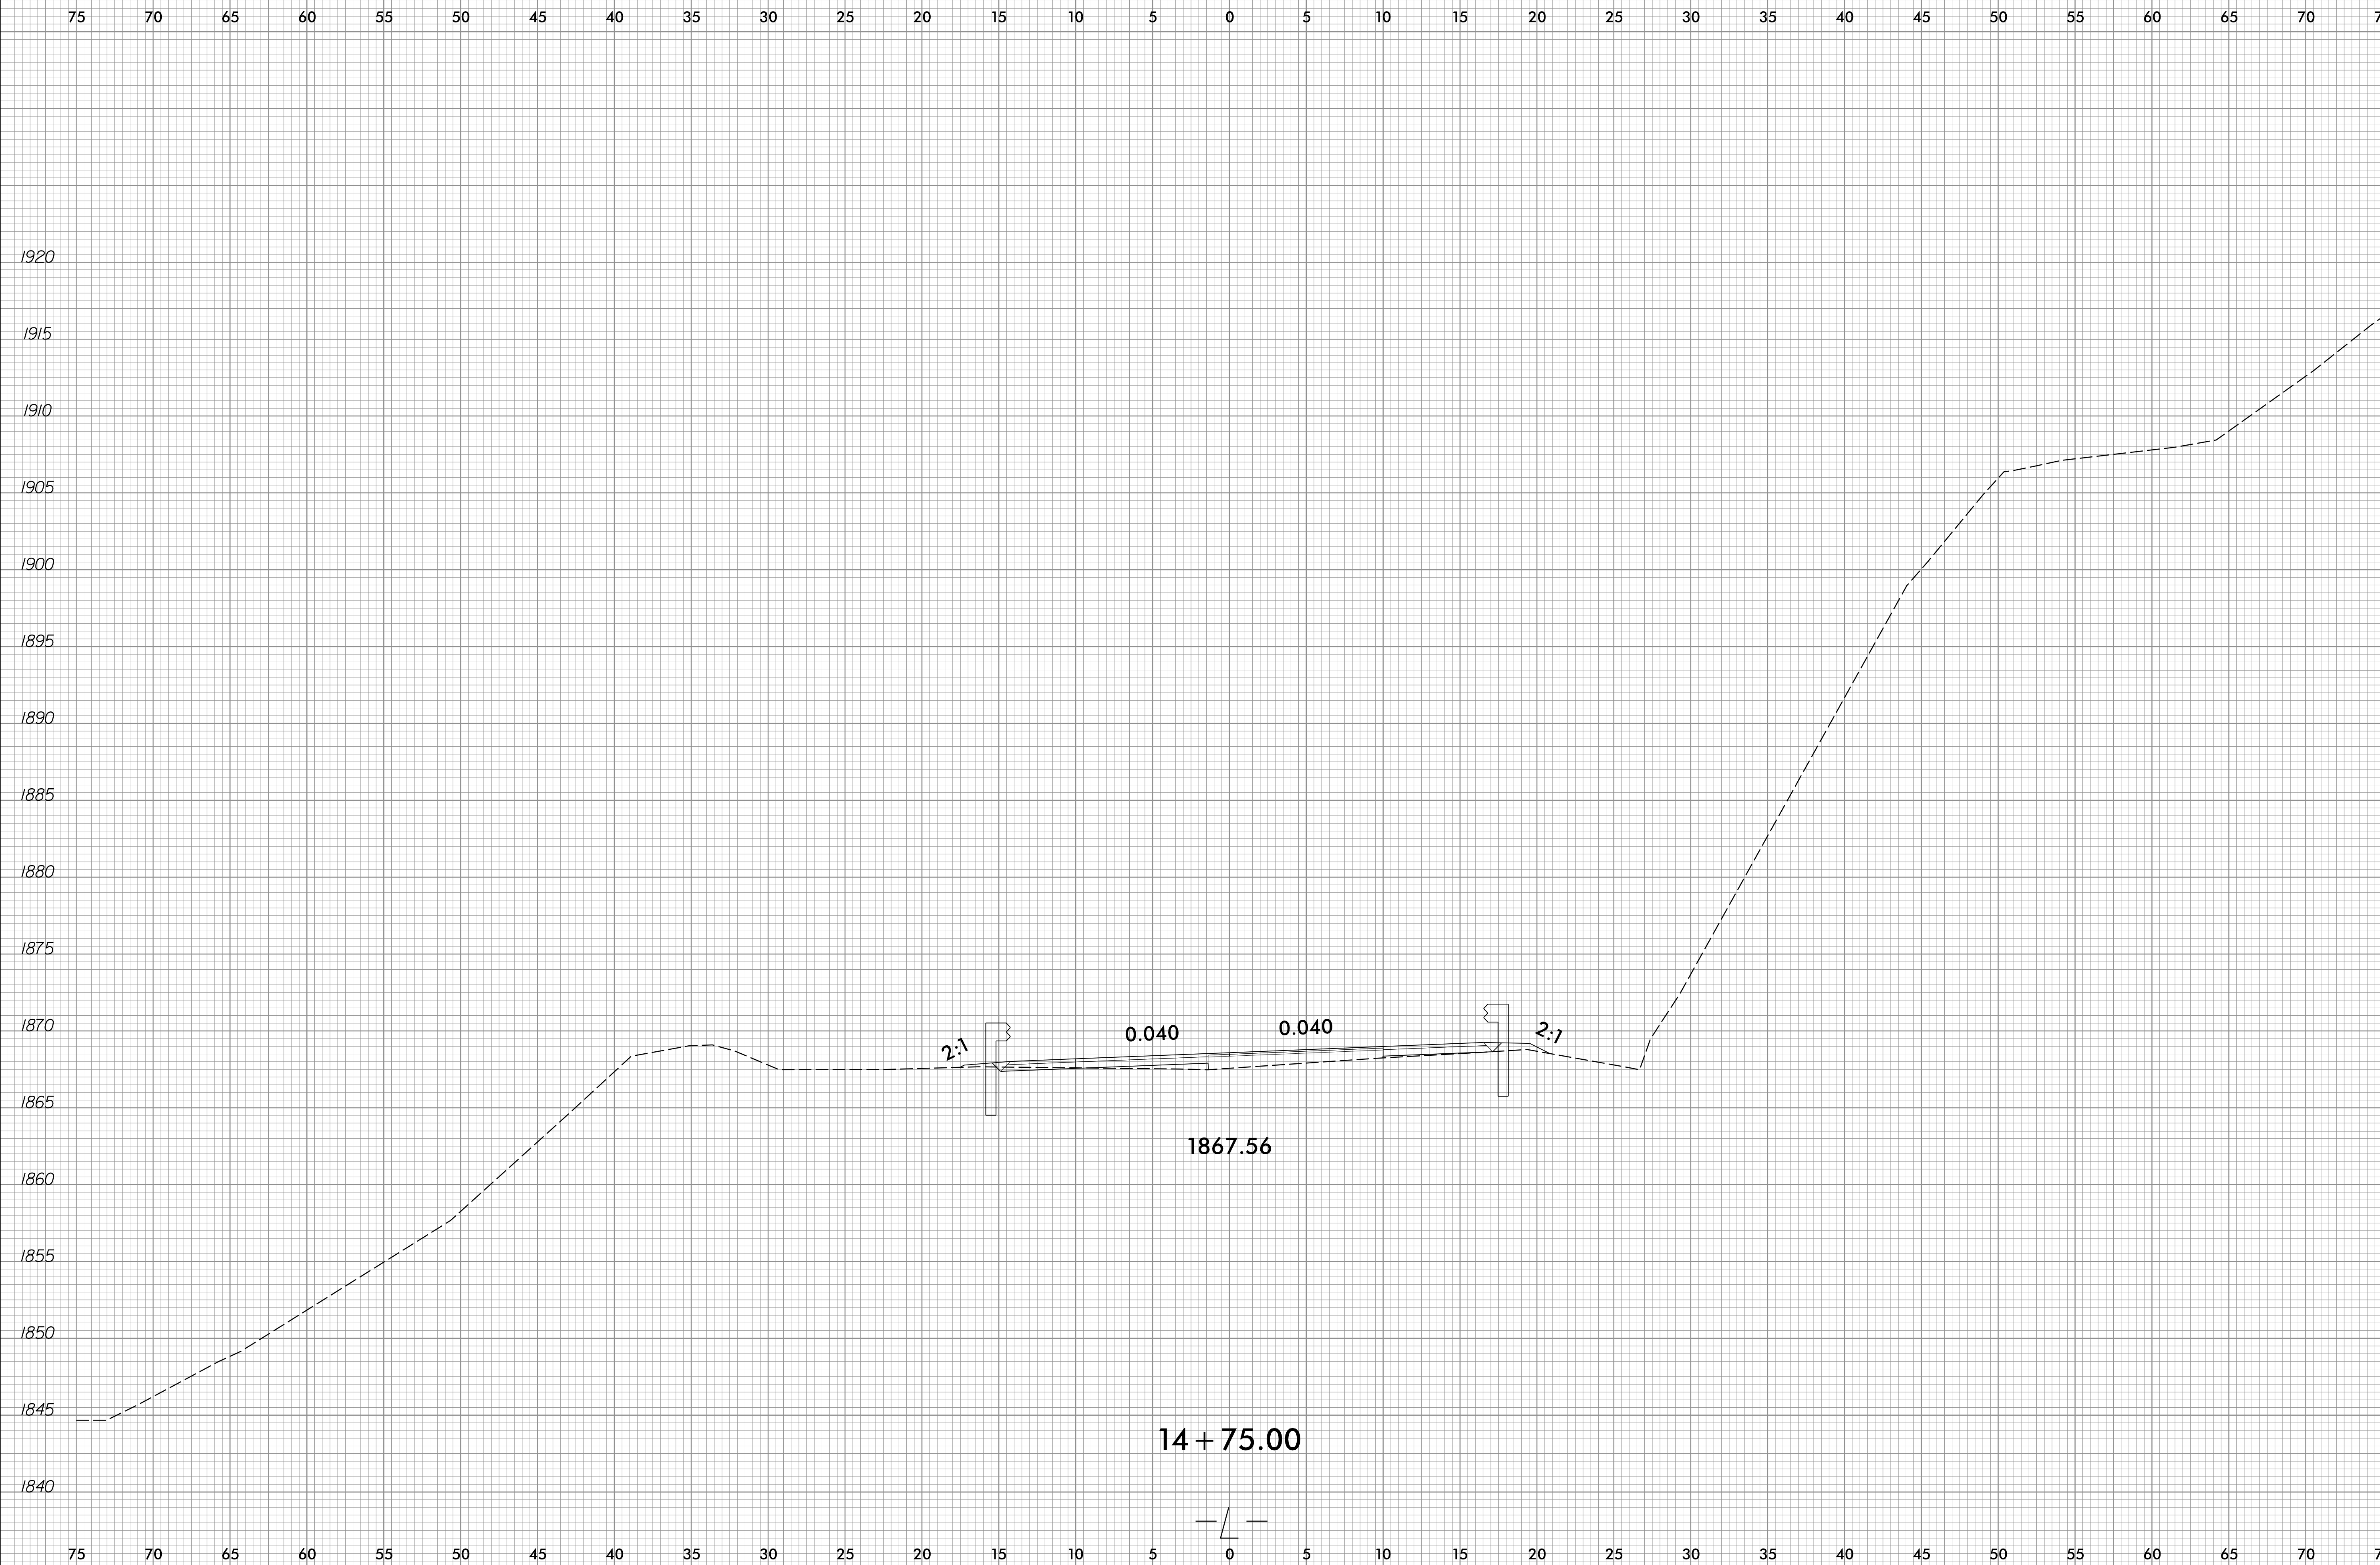


10-JAN-2022 10:49
BR-0032.Rdy_xp1.L.dgn
josh.bernigan

6/23/16



PROJ. REFERENCE NO.	SHEET NO.
BR-0032	X-20

75 70 65 60 55 50 45 40 35 30 25 20 15 10 5 0 5 10 15 20 25 30 35 40 45 50 55 60 65 70 75

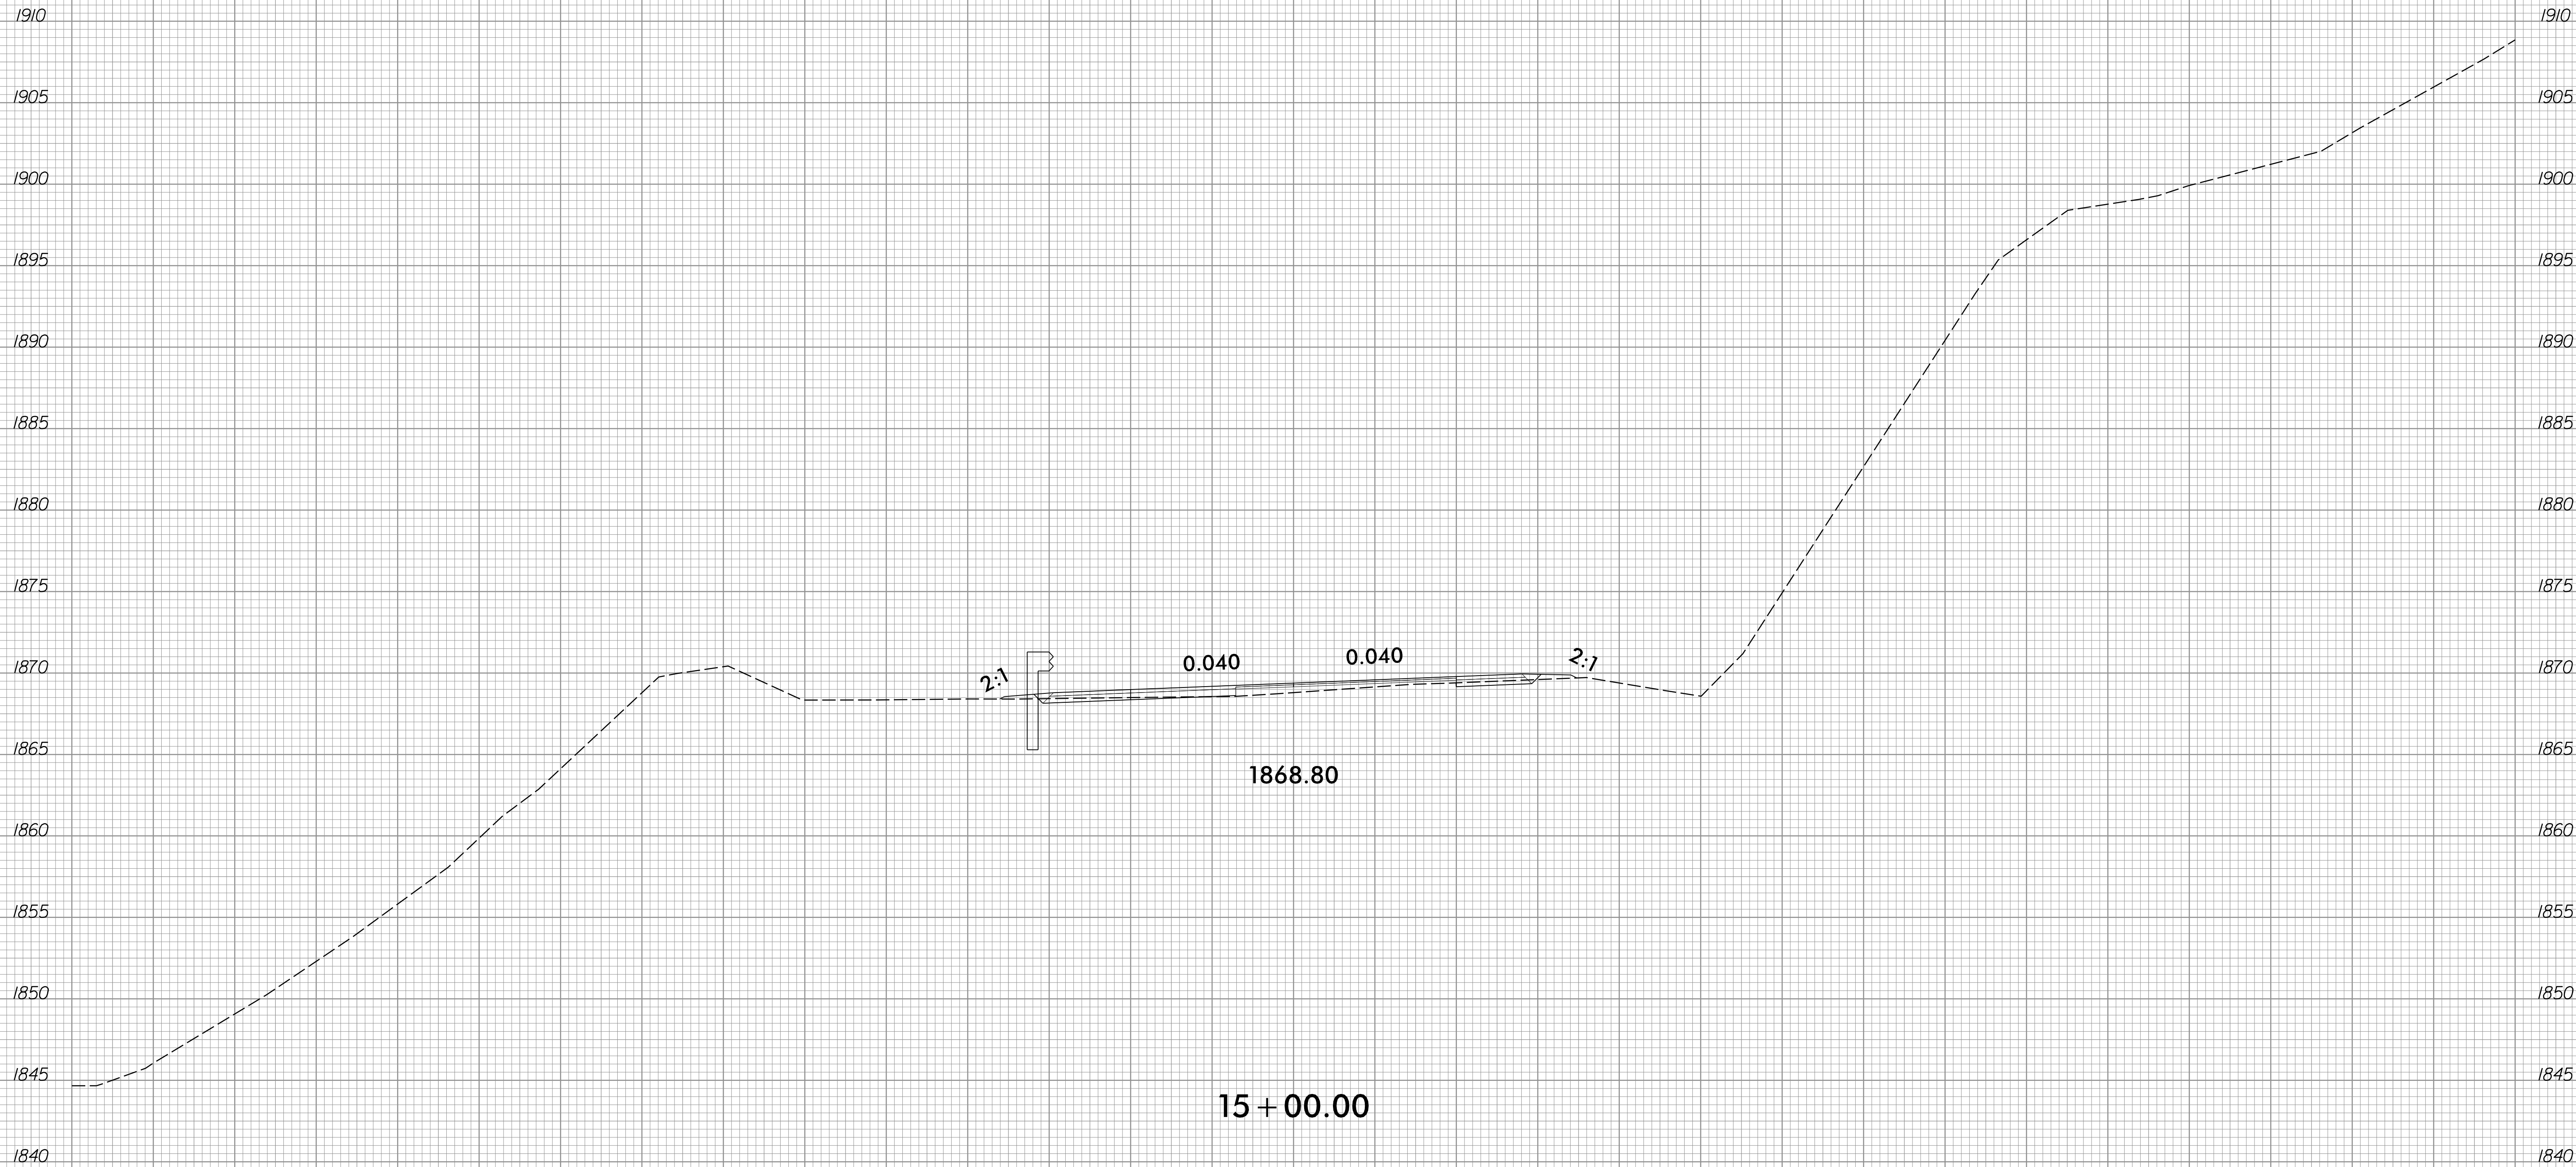

10-JAN-2022 10:49
BR-0032.Rdy_xp1.L.dgn
josh.bernigan


75 70 65 60 55 50 45 40 35 30 25 20 15 10 5 0 5 10 15 20 25 30 35 40 45 50 55 60 65 70 75

6/23/16



PROJ. REFERENCE NO.	SHEET NO.
BR-0032	X-21

75 70 65 60 55 50 45 40 35 30 25 20 15 10 5 0 5 10 15 20 25 30 35 40 45 50 55 60 65 70 75

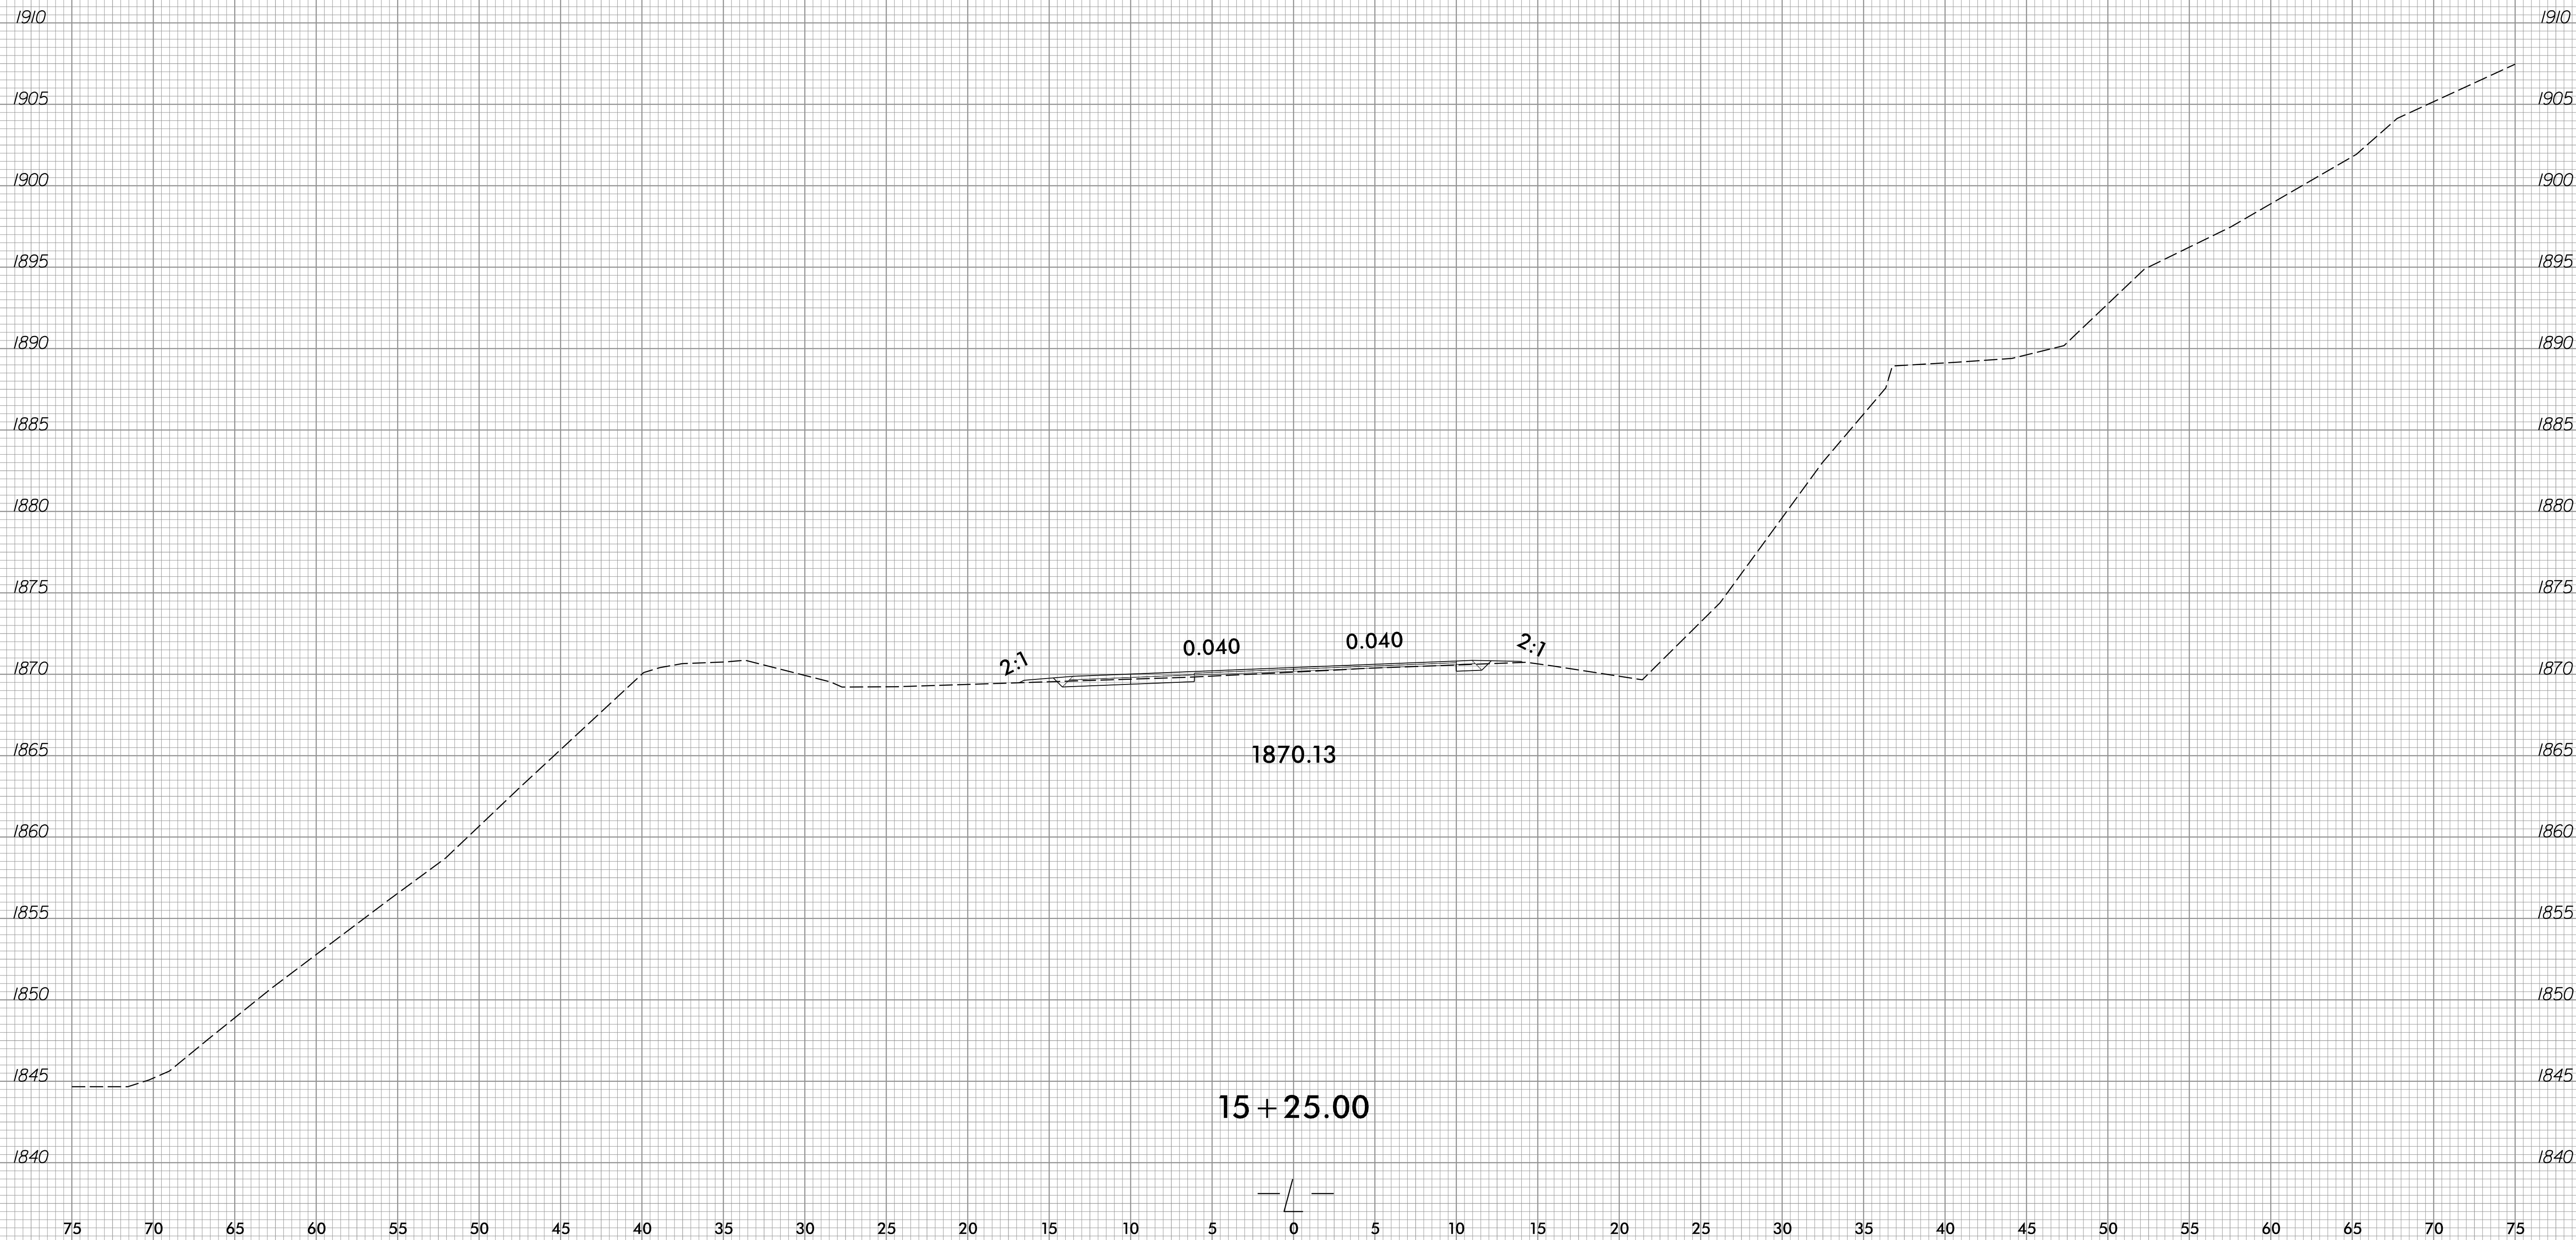


10-JAN-2022 10:49
BR-0032.Rdy_xpl.L.dgn
josh.bernigan

6/23/16




PROJ. REFERENCE NO.	SHEET NO.
BR-0032	X-22

75 70 65 60 55 50 45 40 35 30 25 20 15 10 5 0 5 10 15 20 25 30 35 40 45 50 55 60 65 70 75

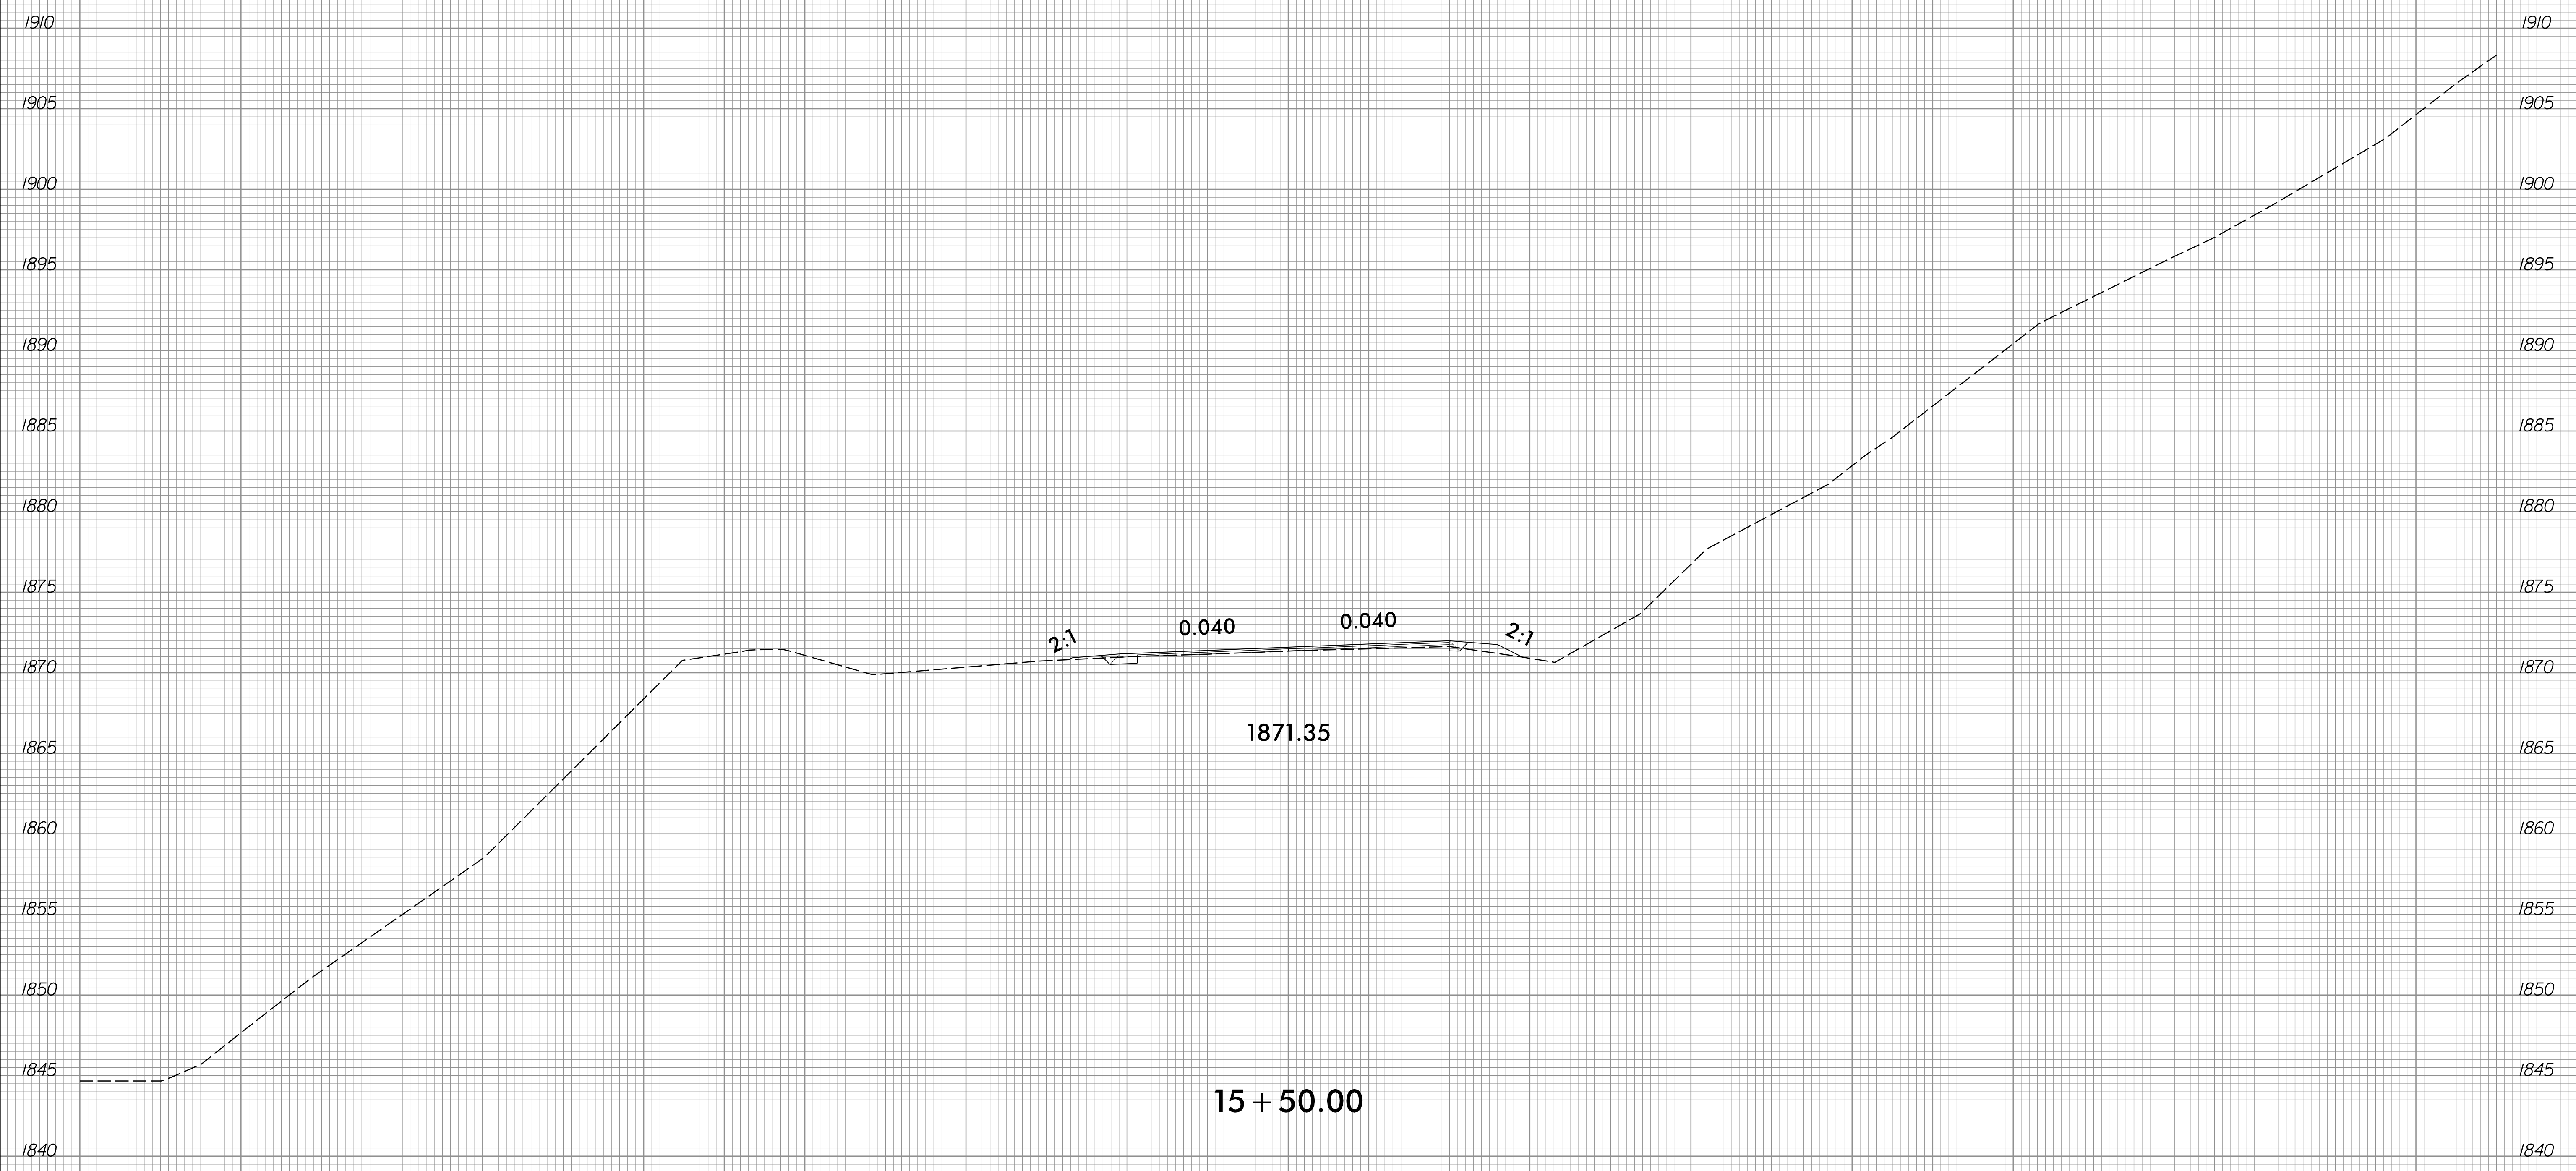

15 + 50.00

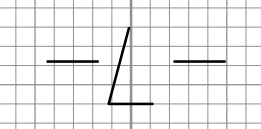


10-JAN-2022 10:49
BR-0032.Rdy_xp1.L.dgn
josh.bernigan

75 70 65 60 55 50 45 40 35 30 25 20 15 10 5 0 5 10 15 20 25 30 35 40 45 50 55 60 65 70 75

6/23/16



PROJ. REFERENCE NO.	SHEET NO.
BR-0032	X-23

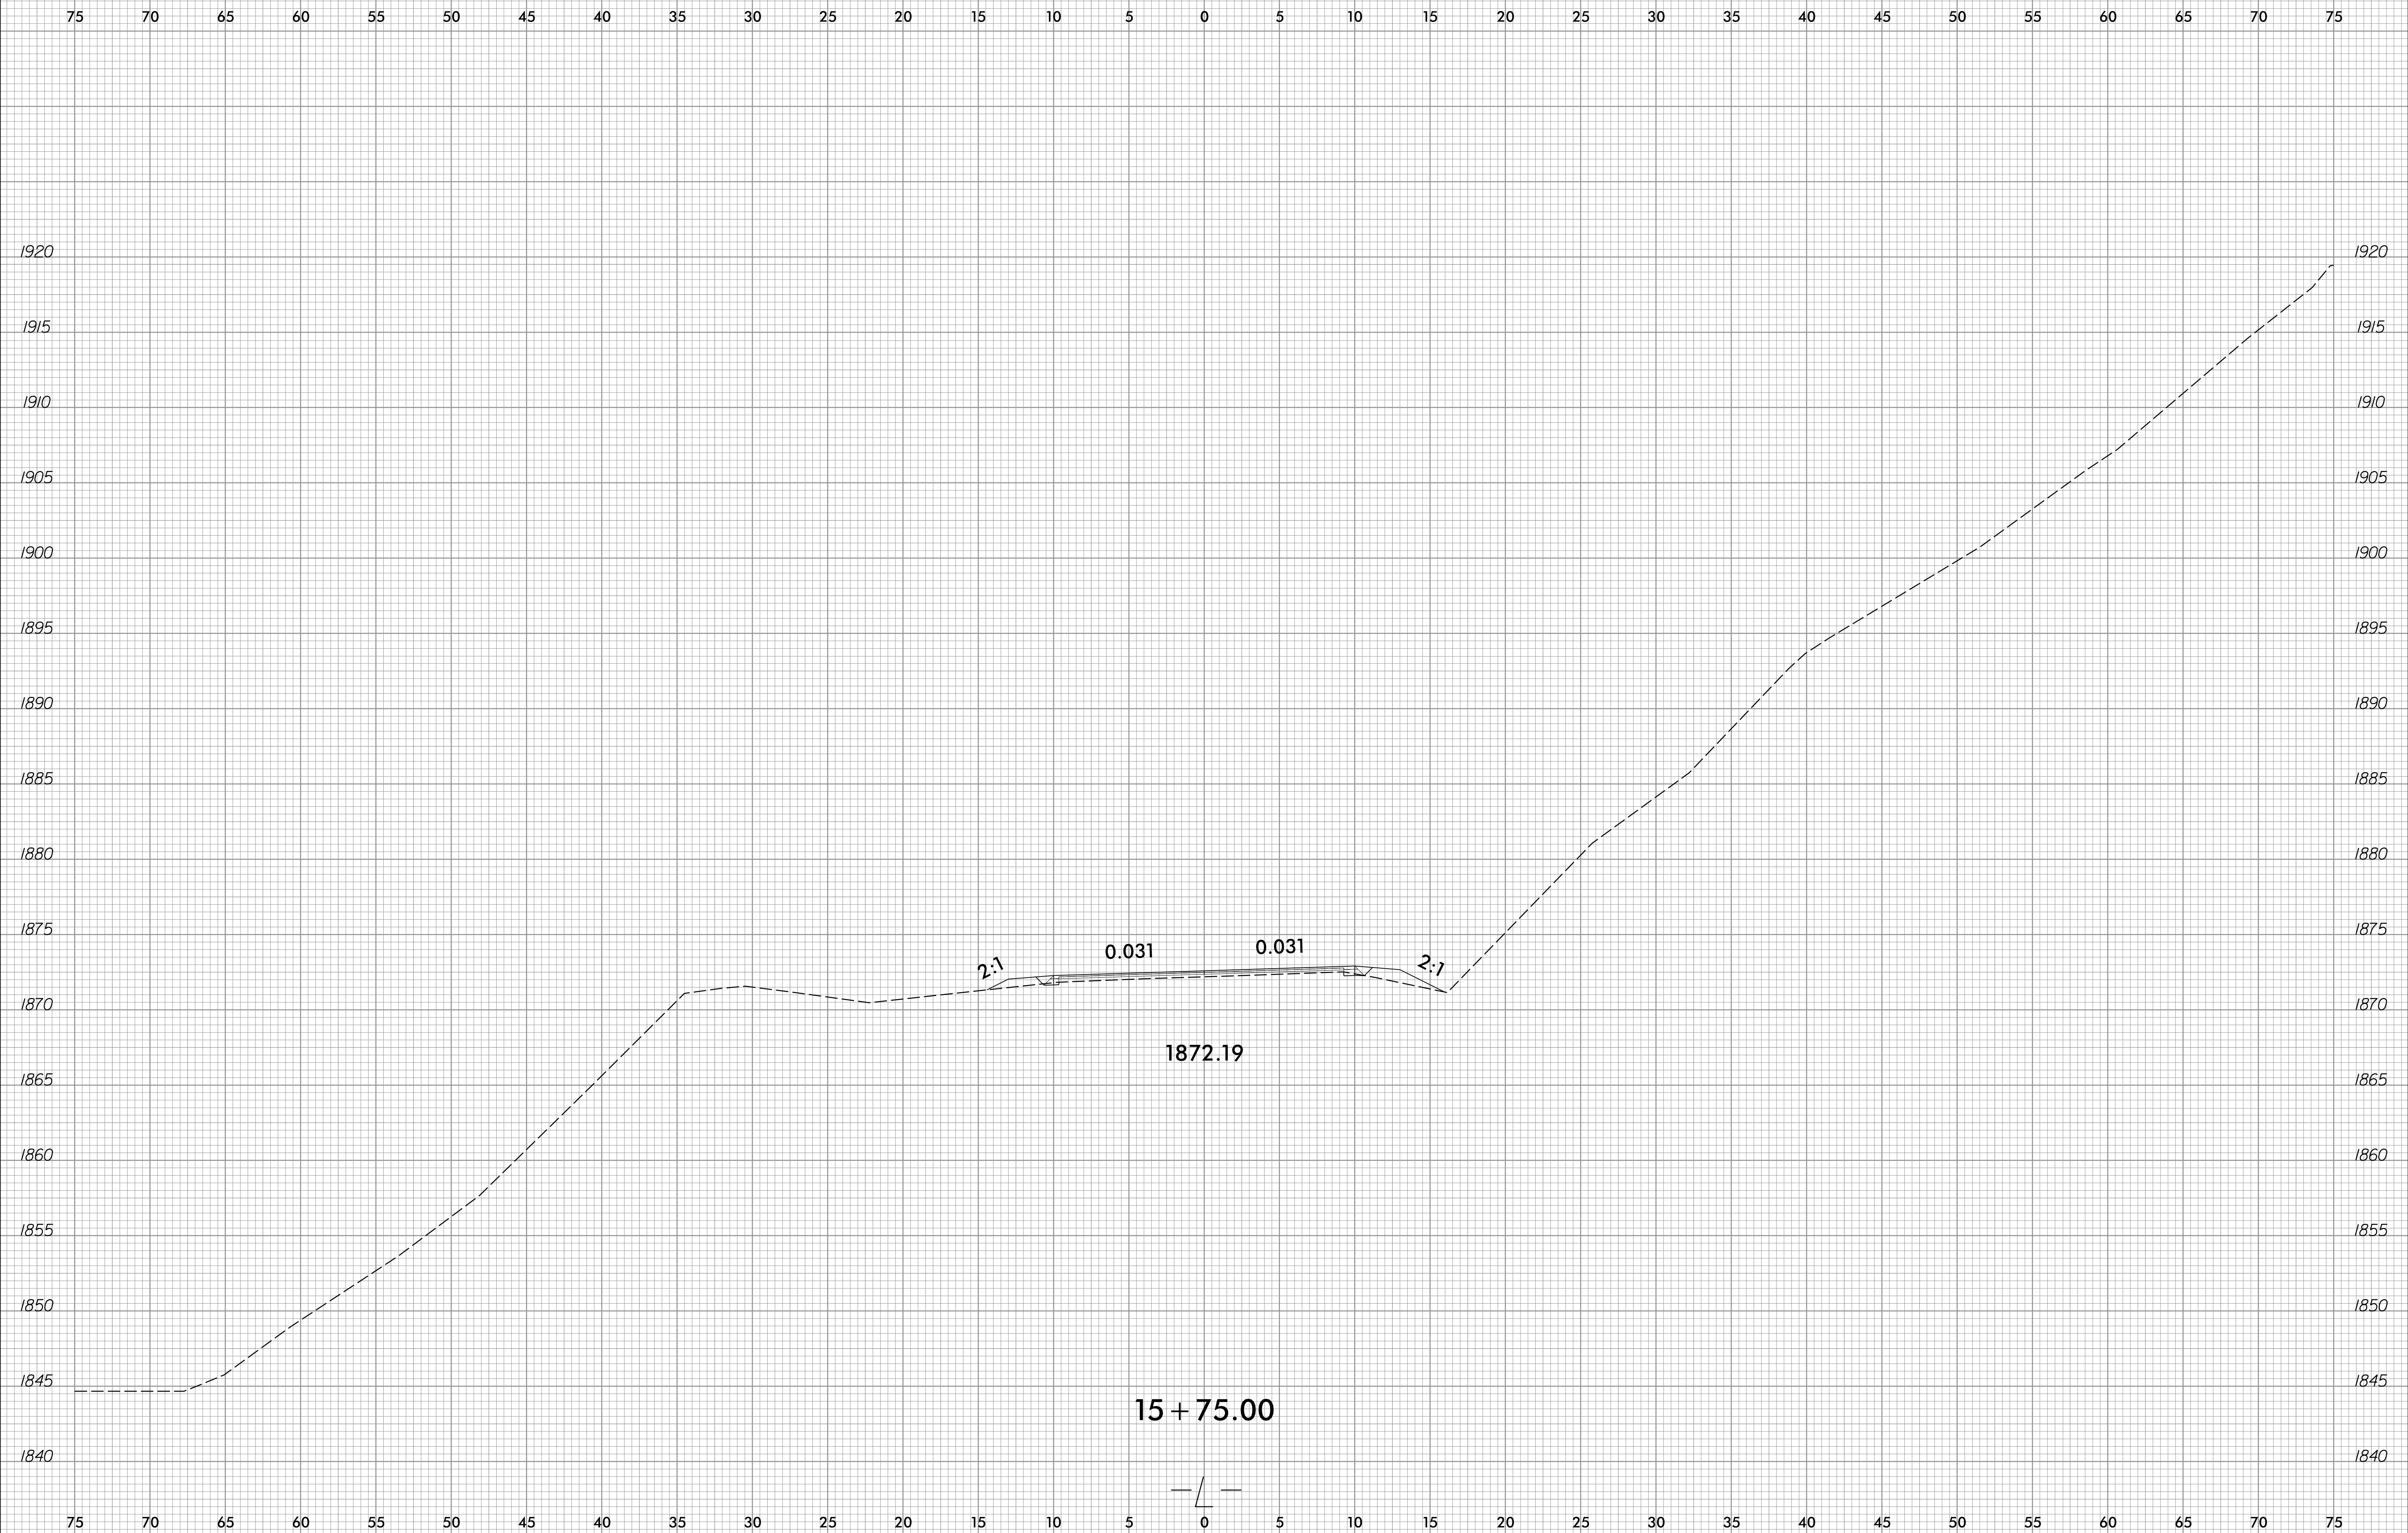


10-JAN-2022 10:49
BR-0032.Rdy_xp1.L.dgn
josh.bernigan

6/23/16




PROJ. REFERENCE NO.	SHEET NO.
BR-0032	X-24

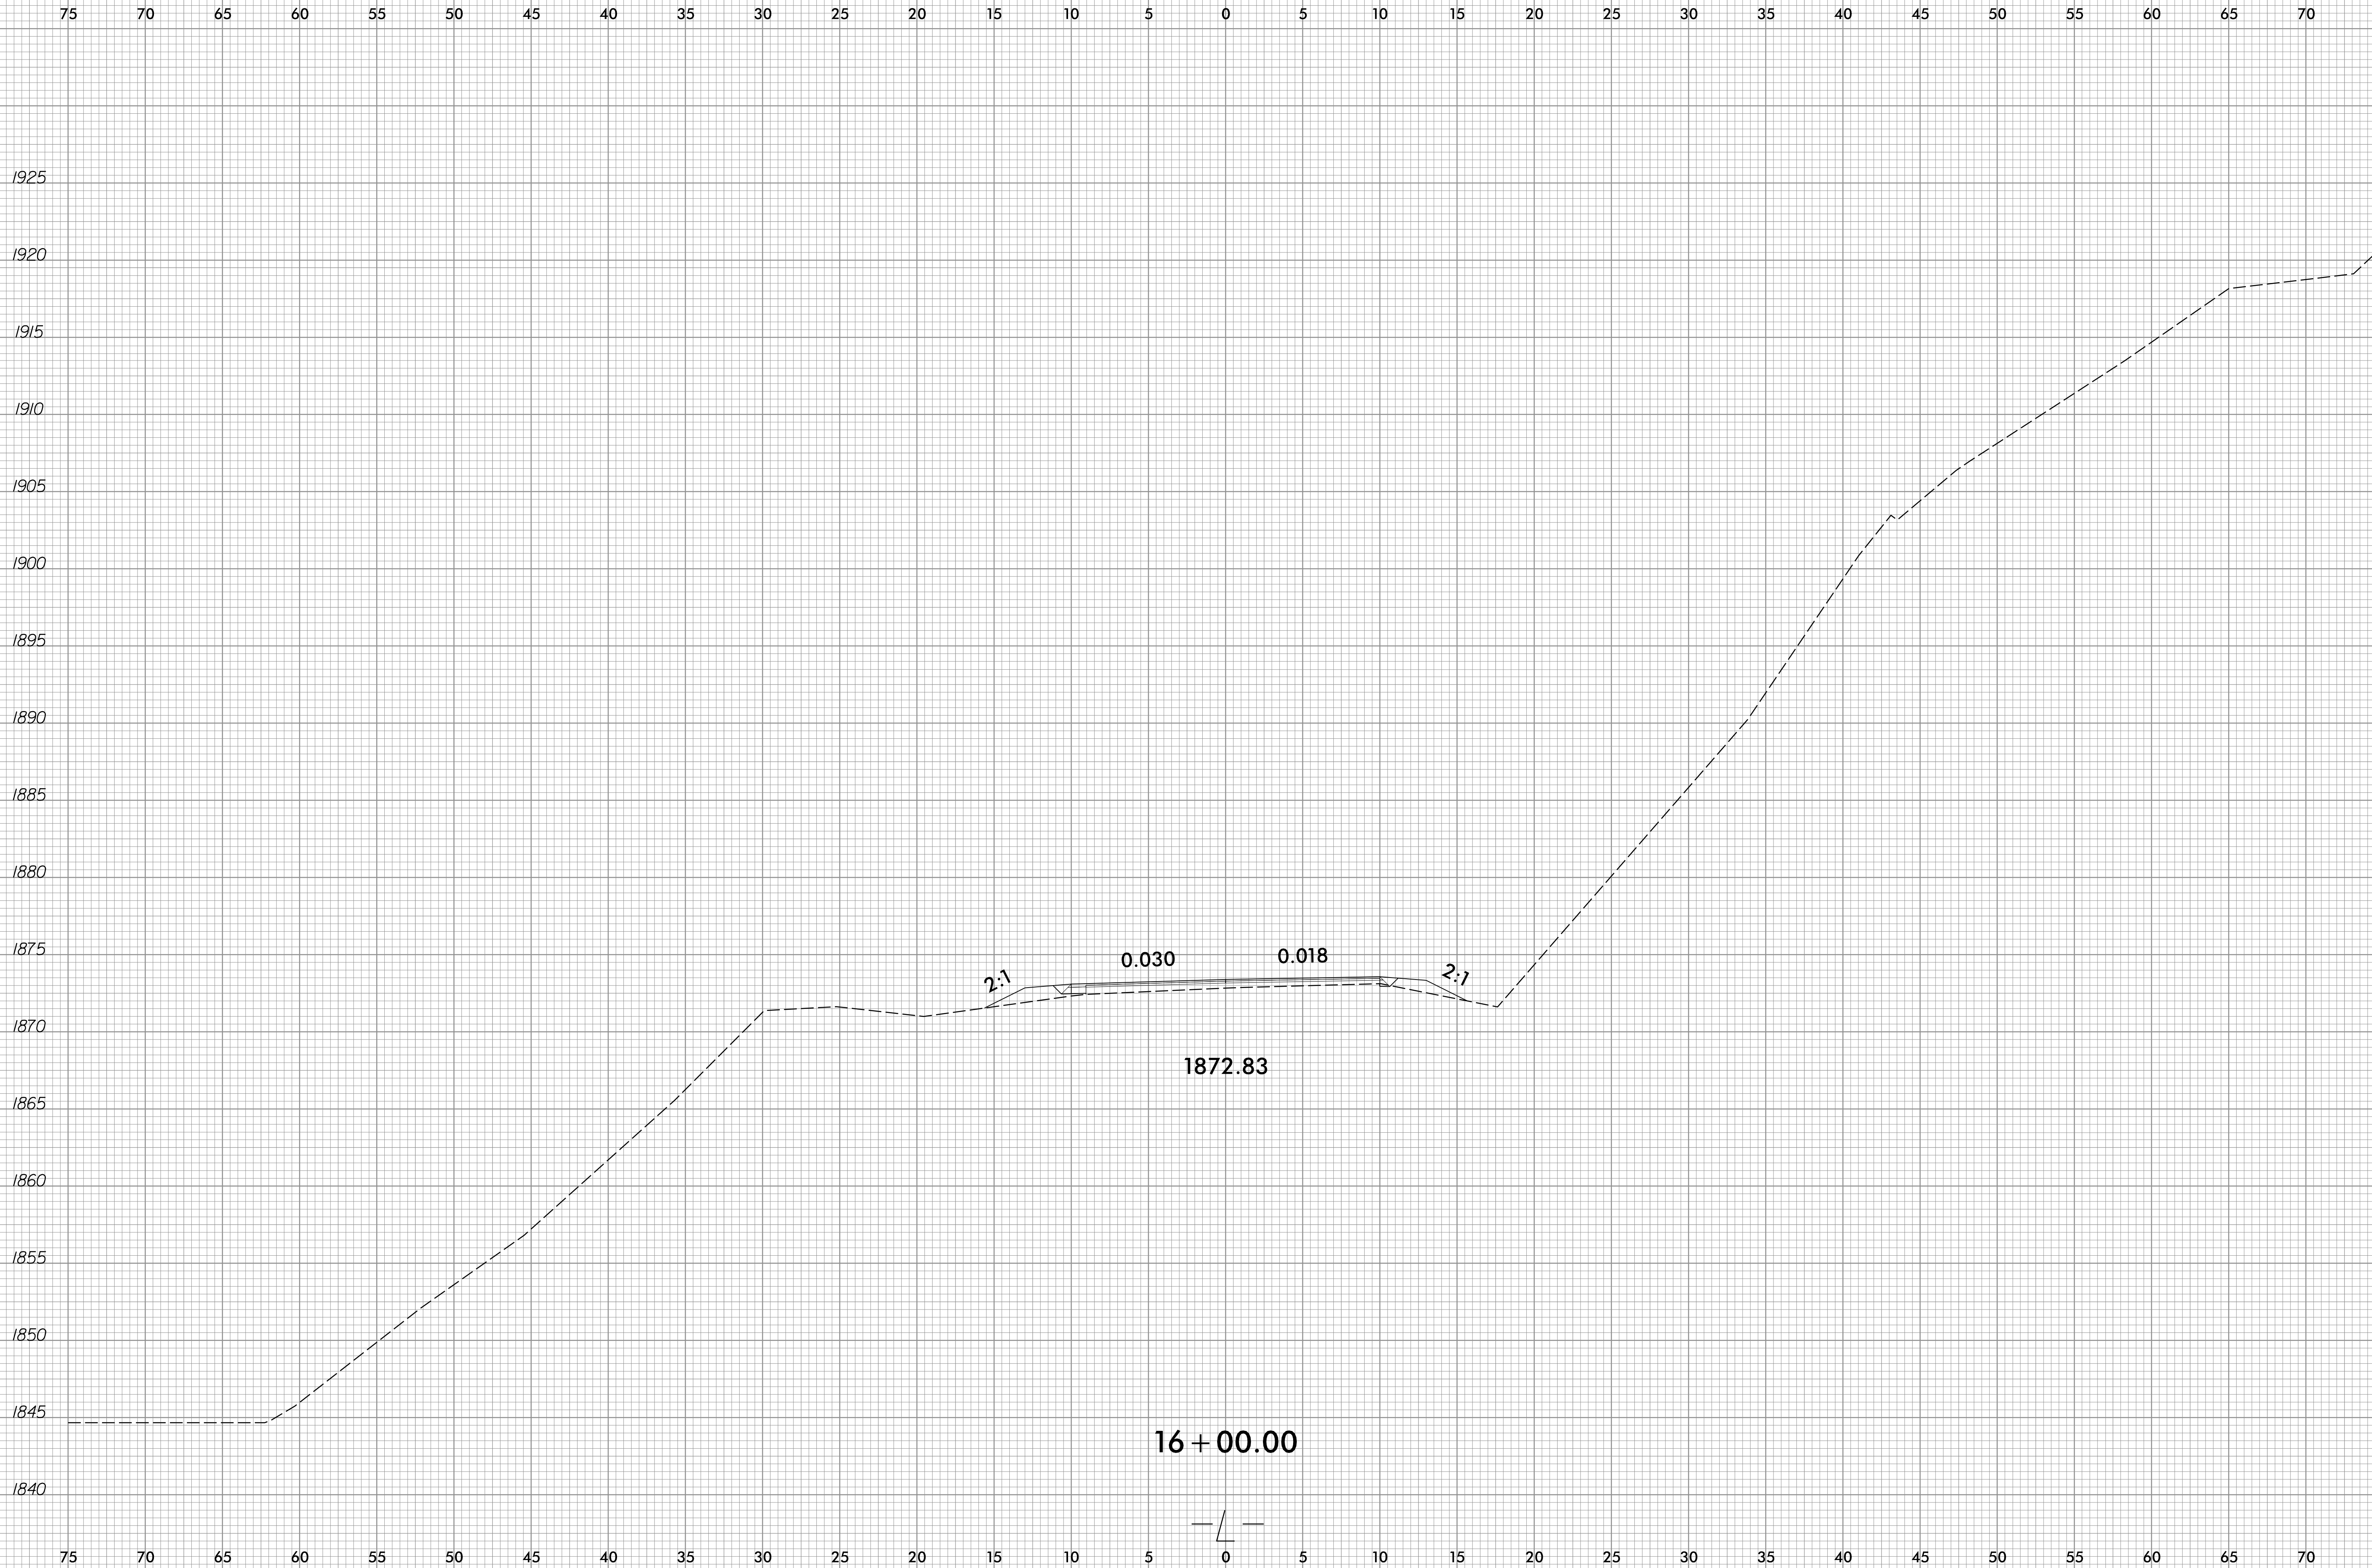

10-JAN-2022 10:49
BR-0032.Rdy_xpl.L.dgn
josh.bernigan



75 70 65 60 55 50 45 40 35 30 25 20 15 10 5 0 5 10 15 20 25 30 35 40 45 50 55 60 65 70 75

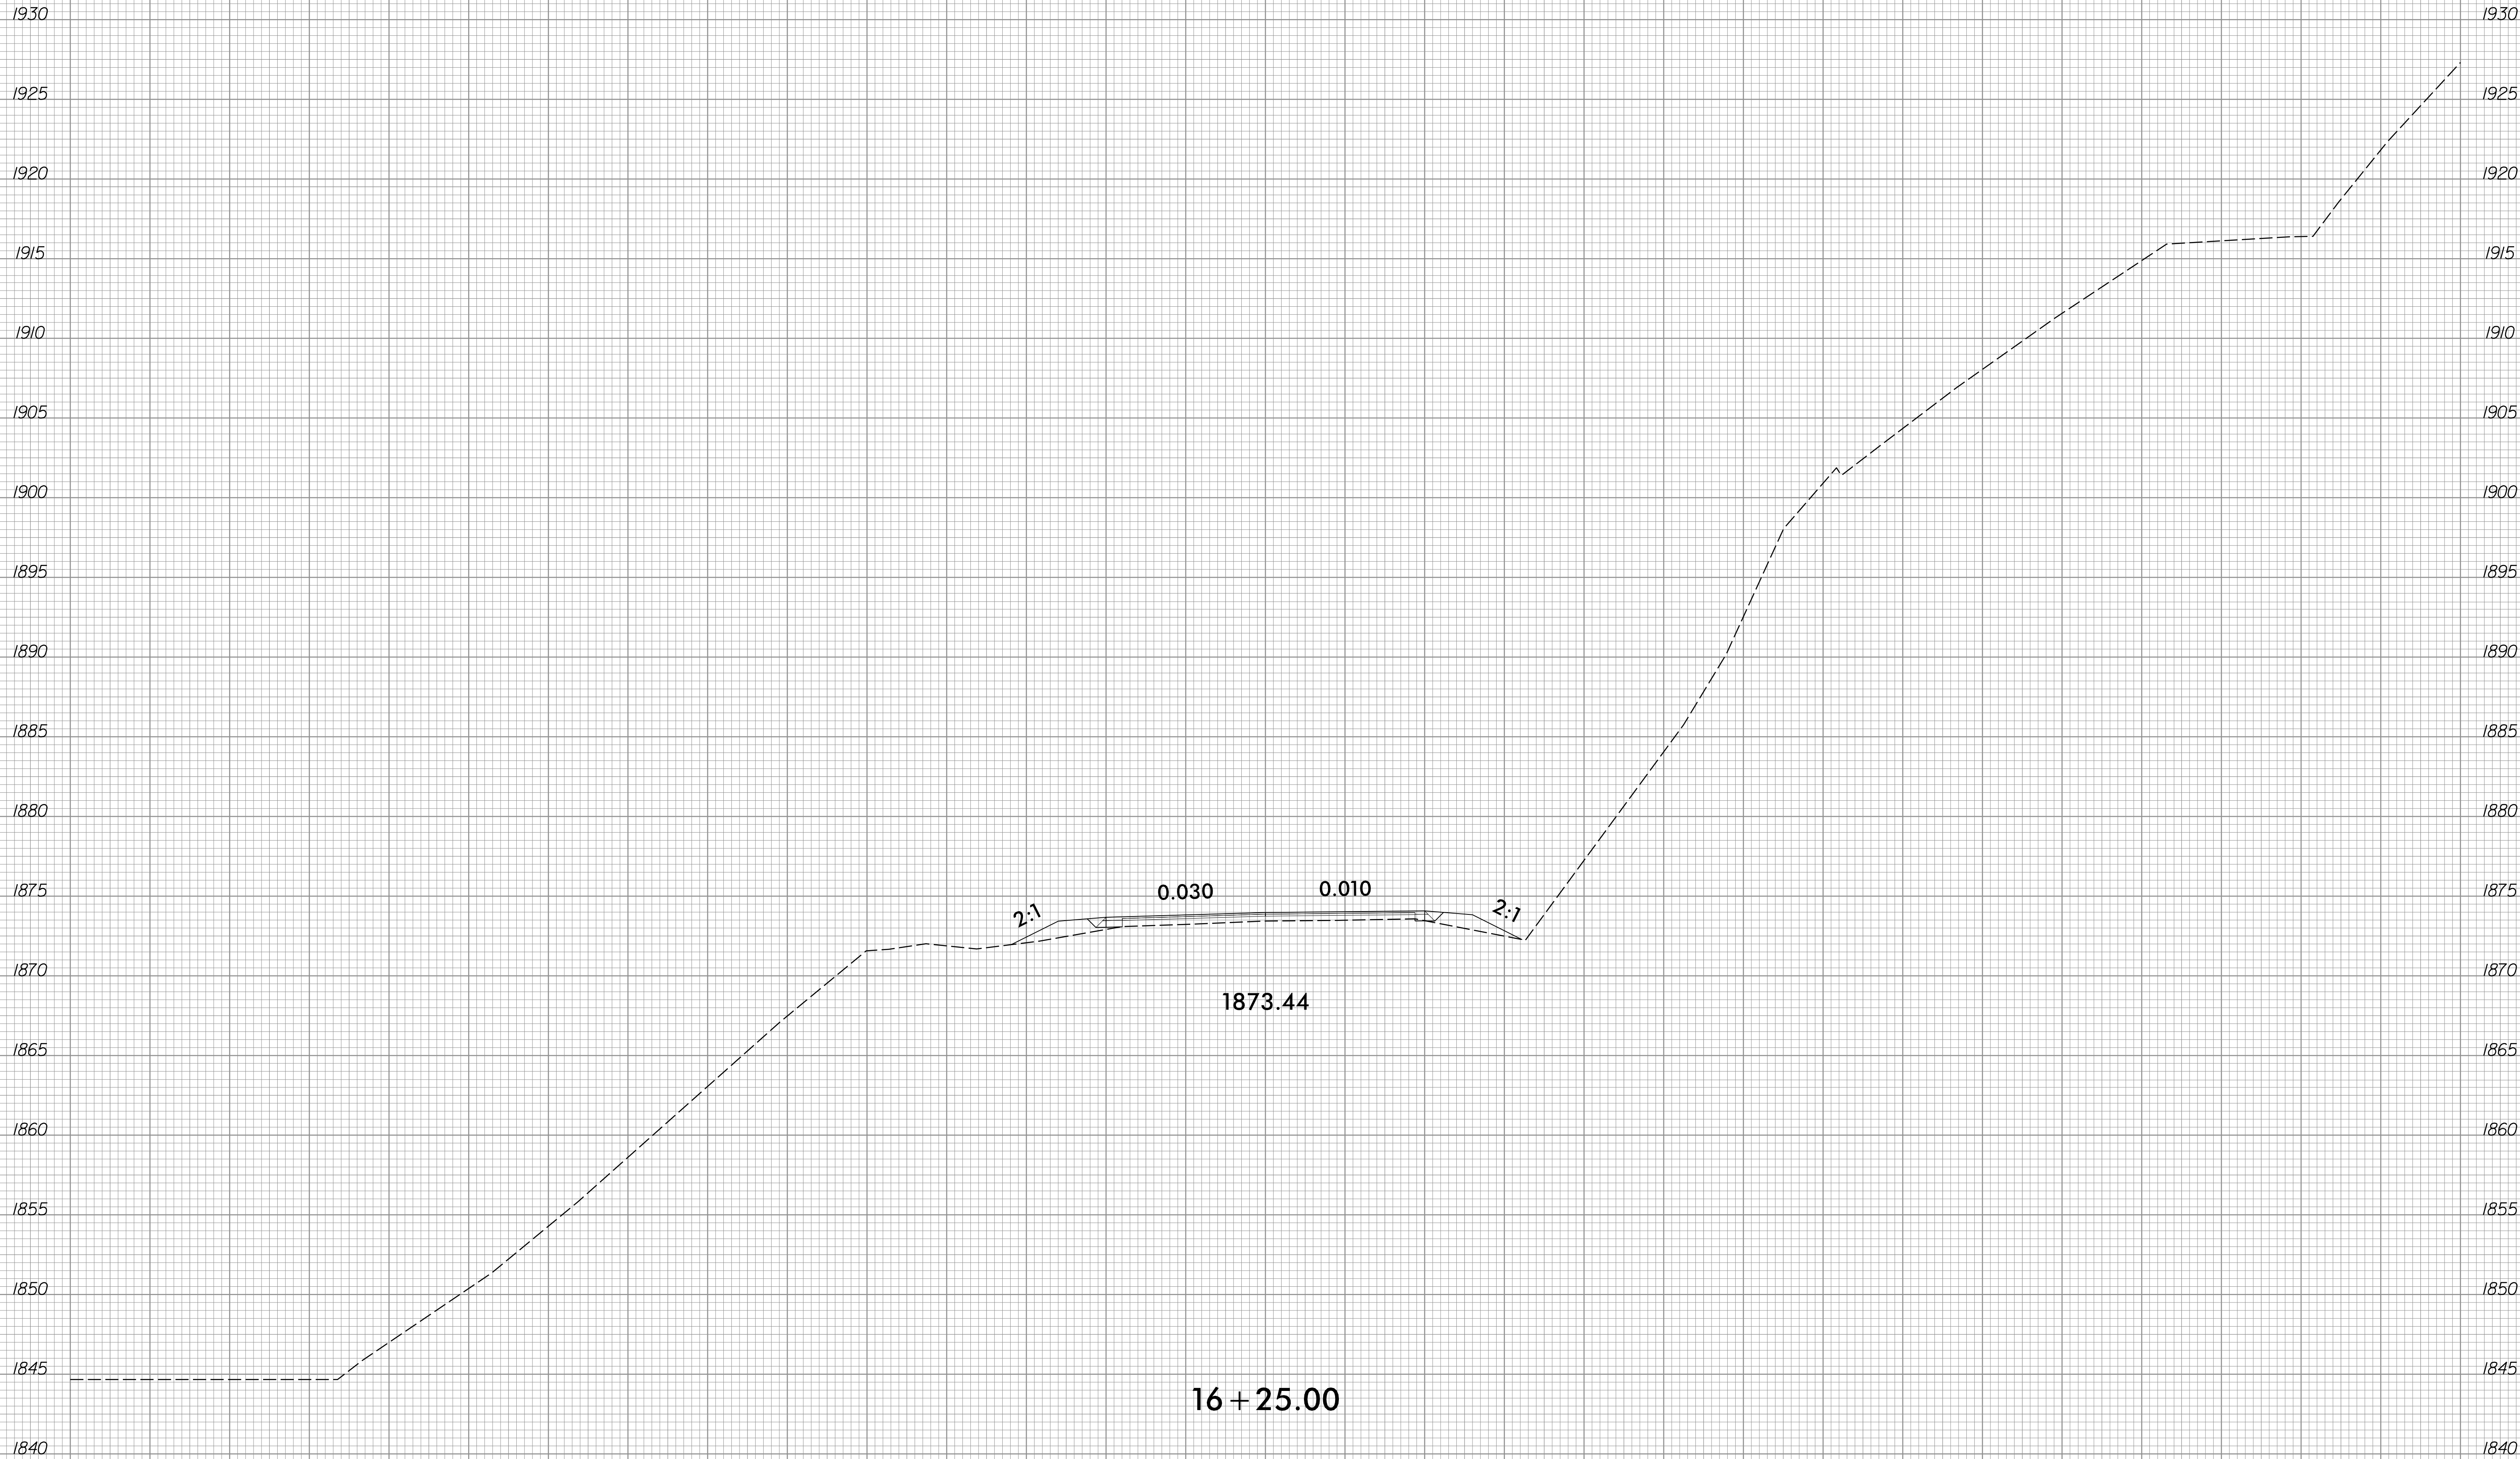


75 70 65 60 55 50 45 40 35 30 25 20 15 10 5 0 5 10 15 20 25 30 35 40 45 50 55 60 65 70 75

6/23/16



PROJ. REFERENCE NO.	SHEET NO.
BR-0032	X-26

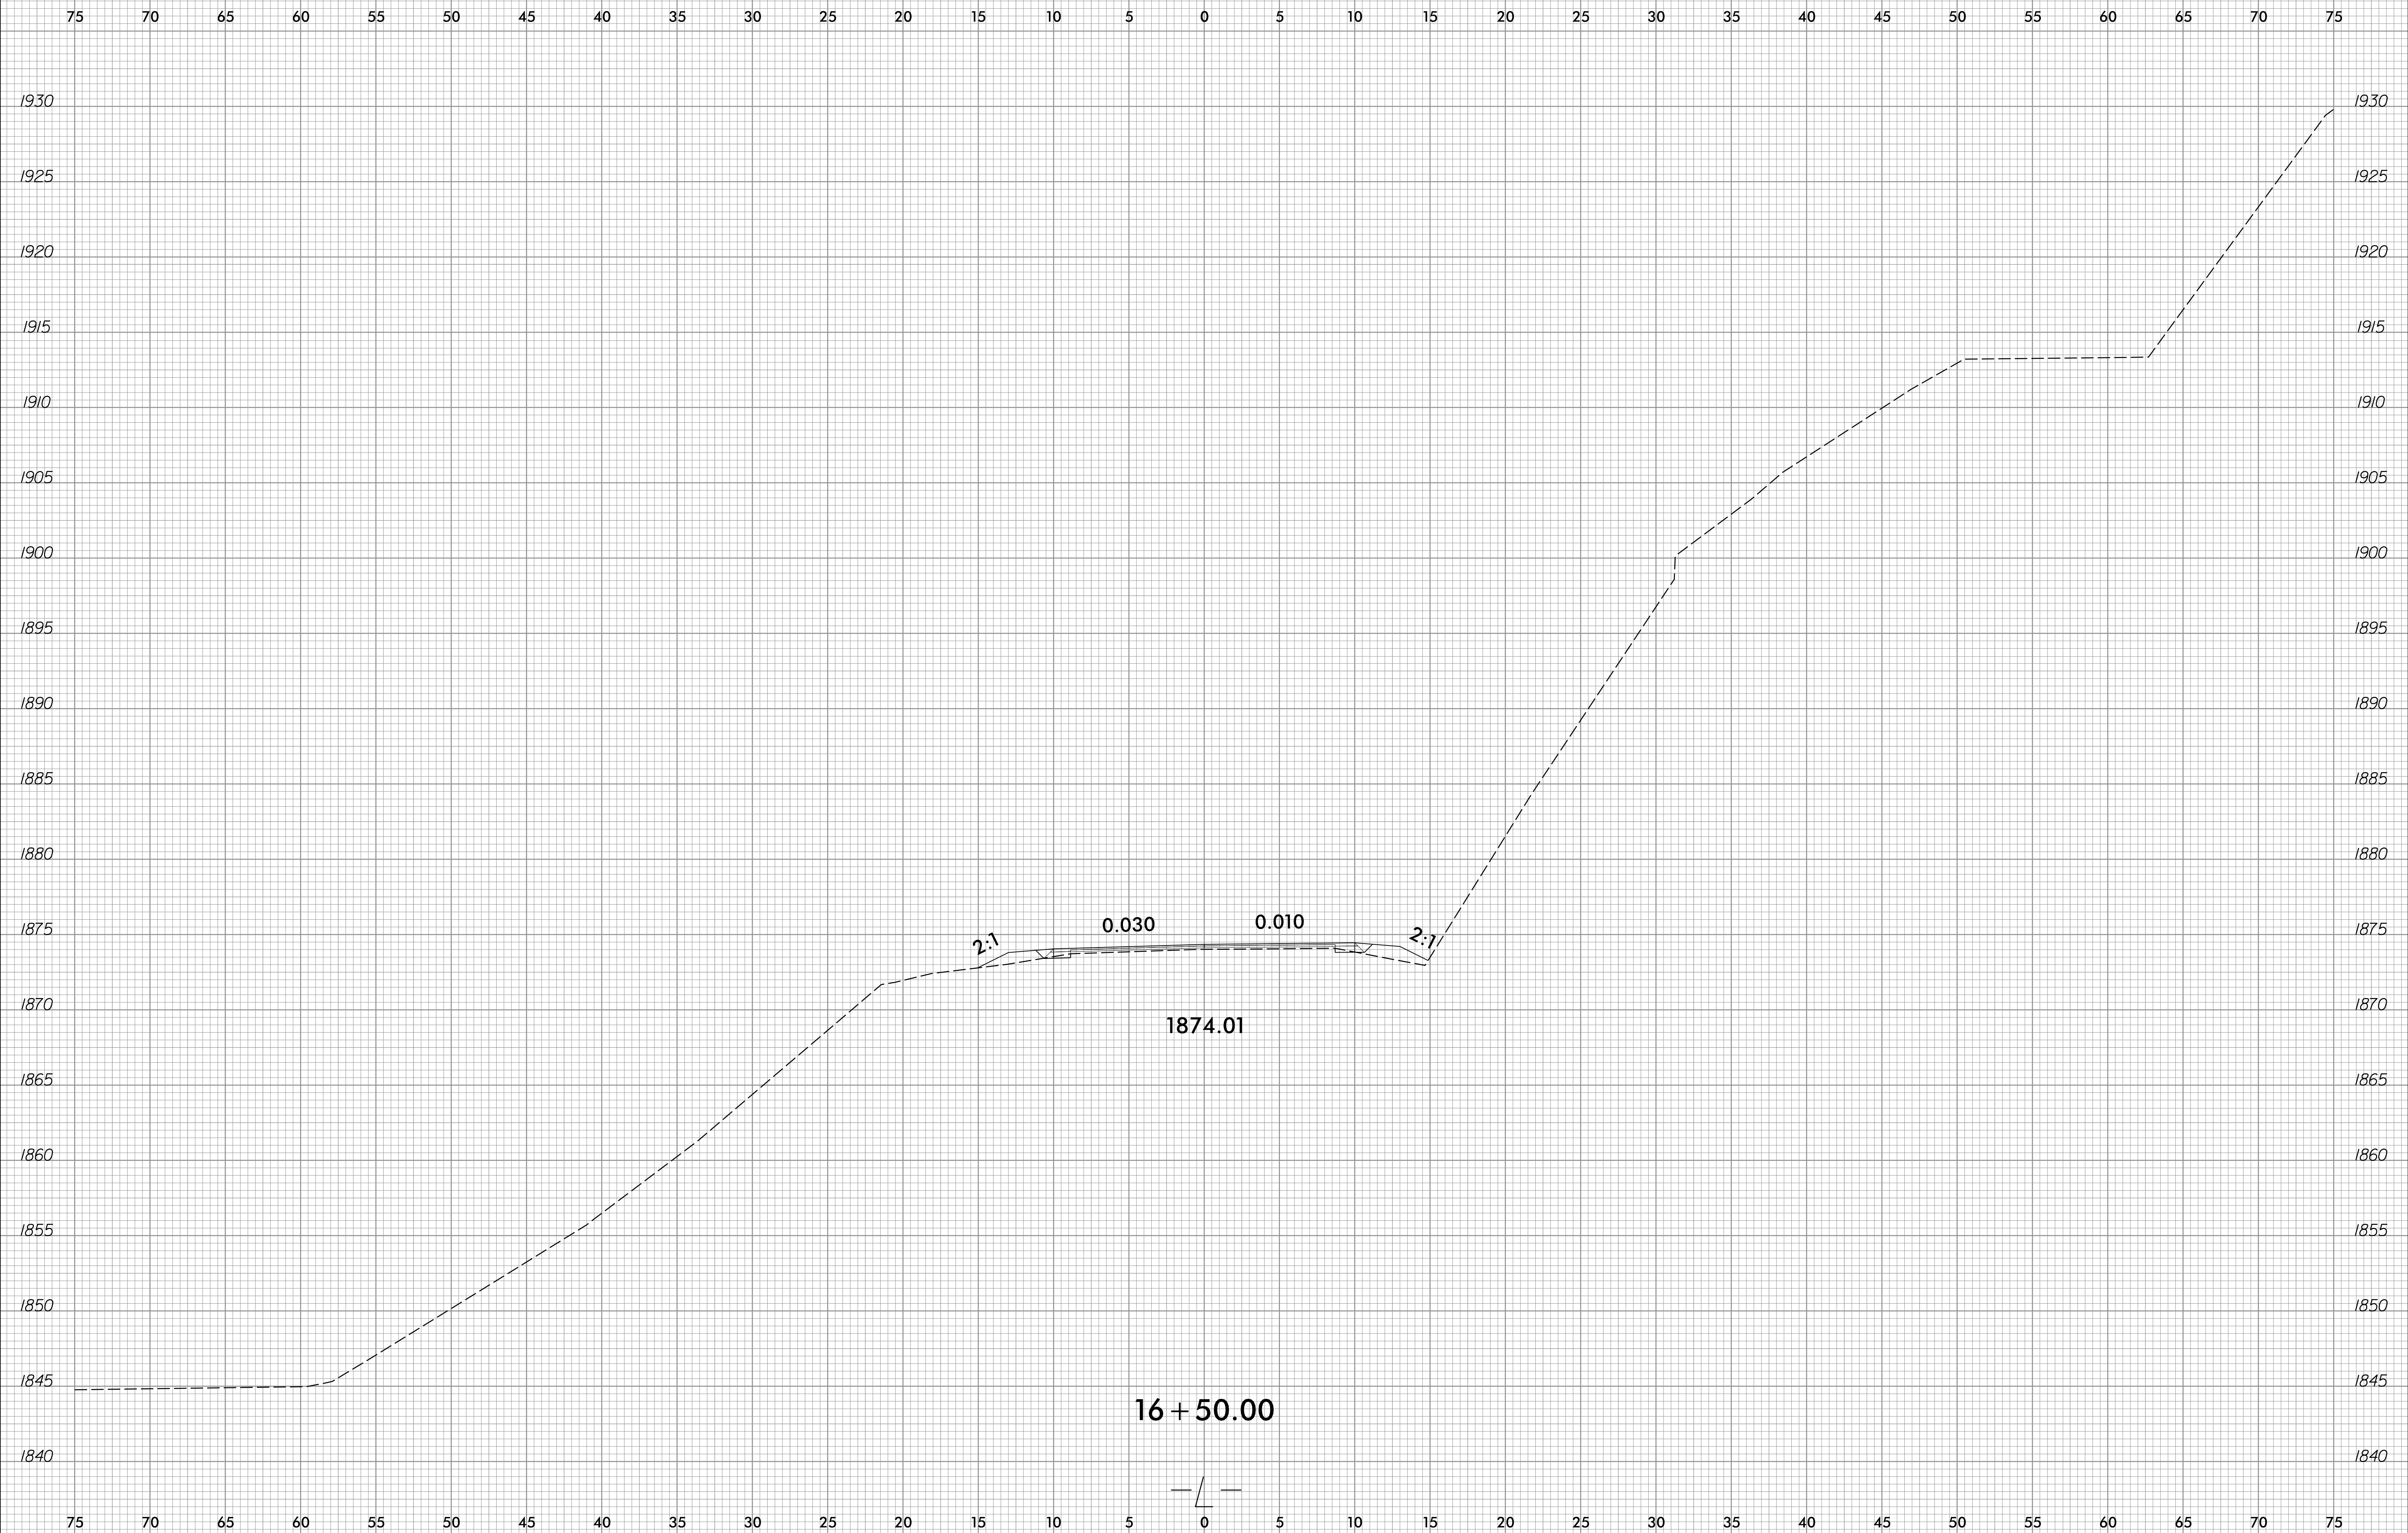


10-JAN-2022 10:49
BR-0032.Rdy_xpl.L.dgn
josh.bernigan

6/23/16



PROJ. REFERENCE NO.	SHEET NO.
BR-0032	X-27

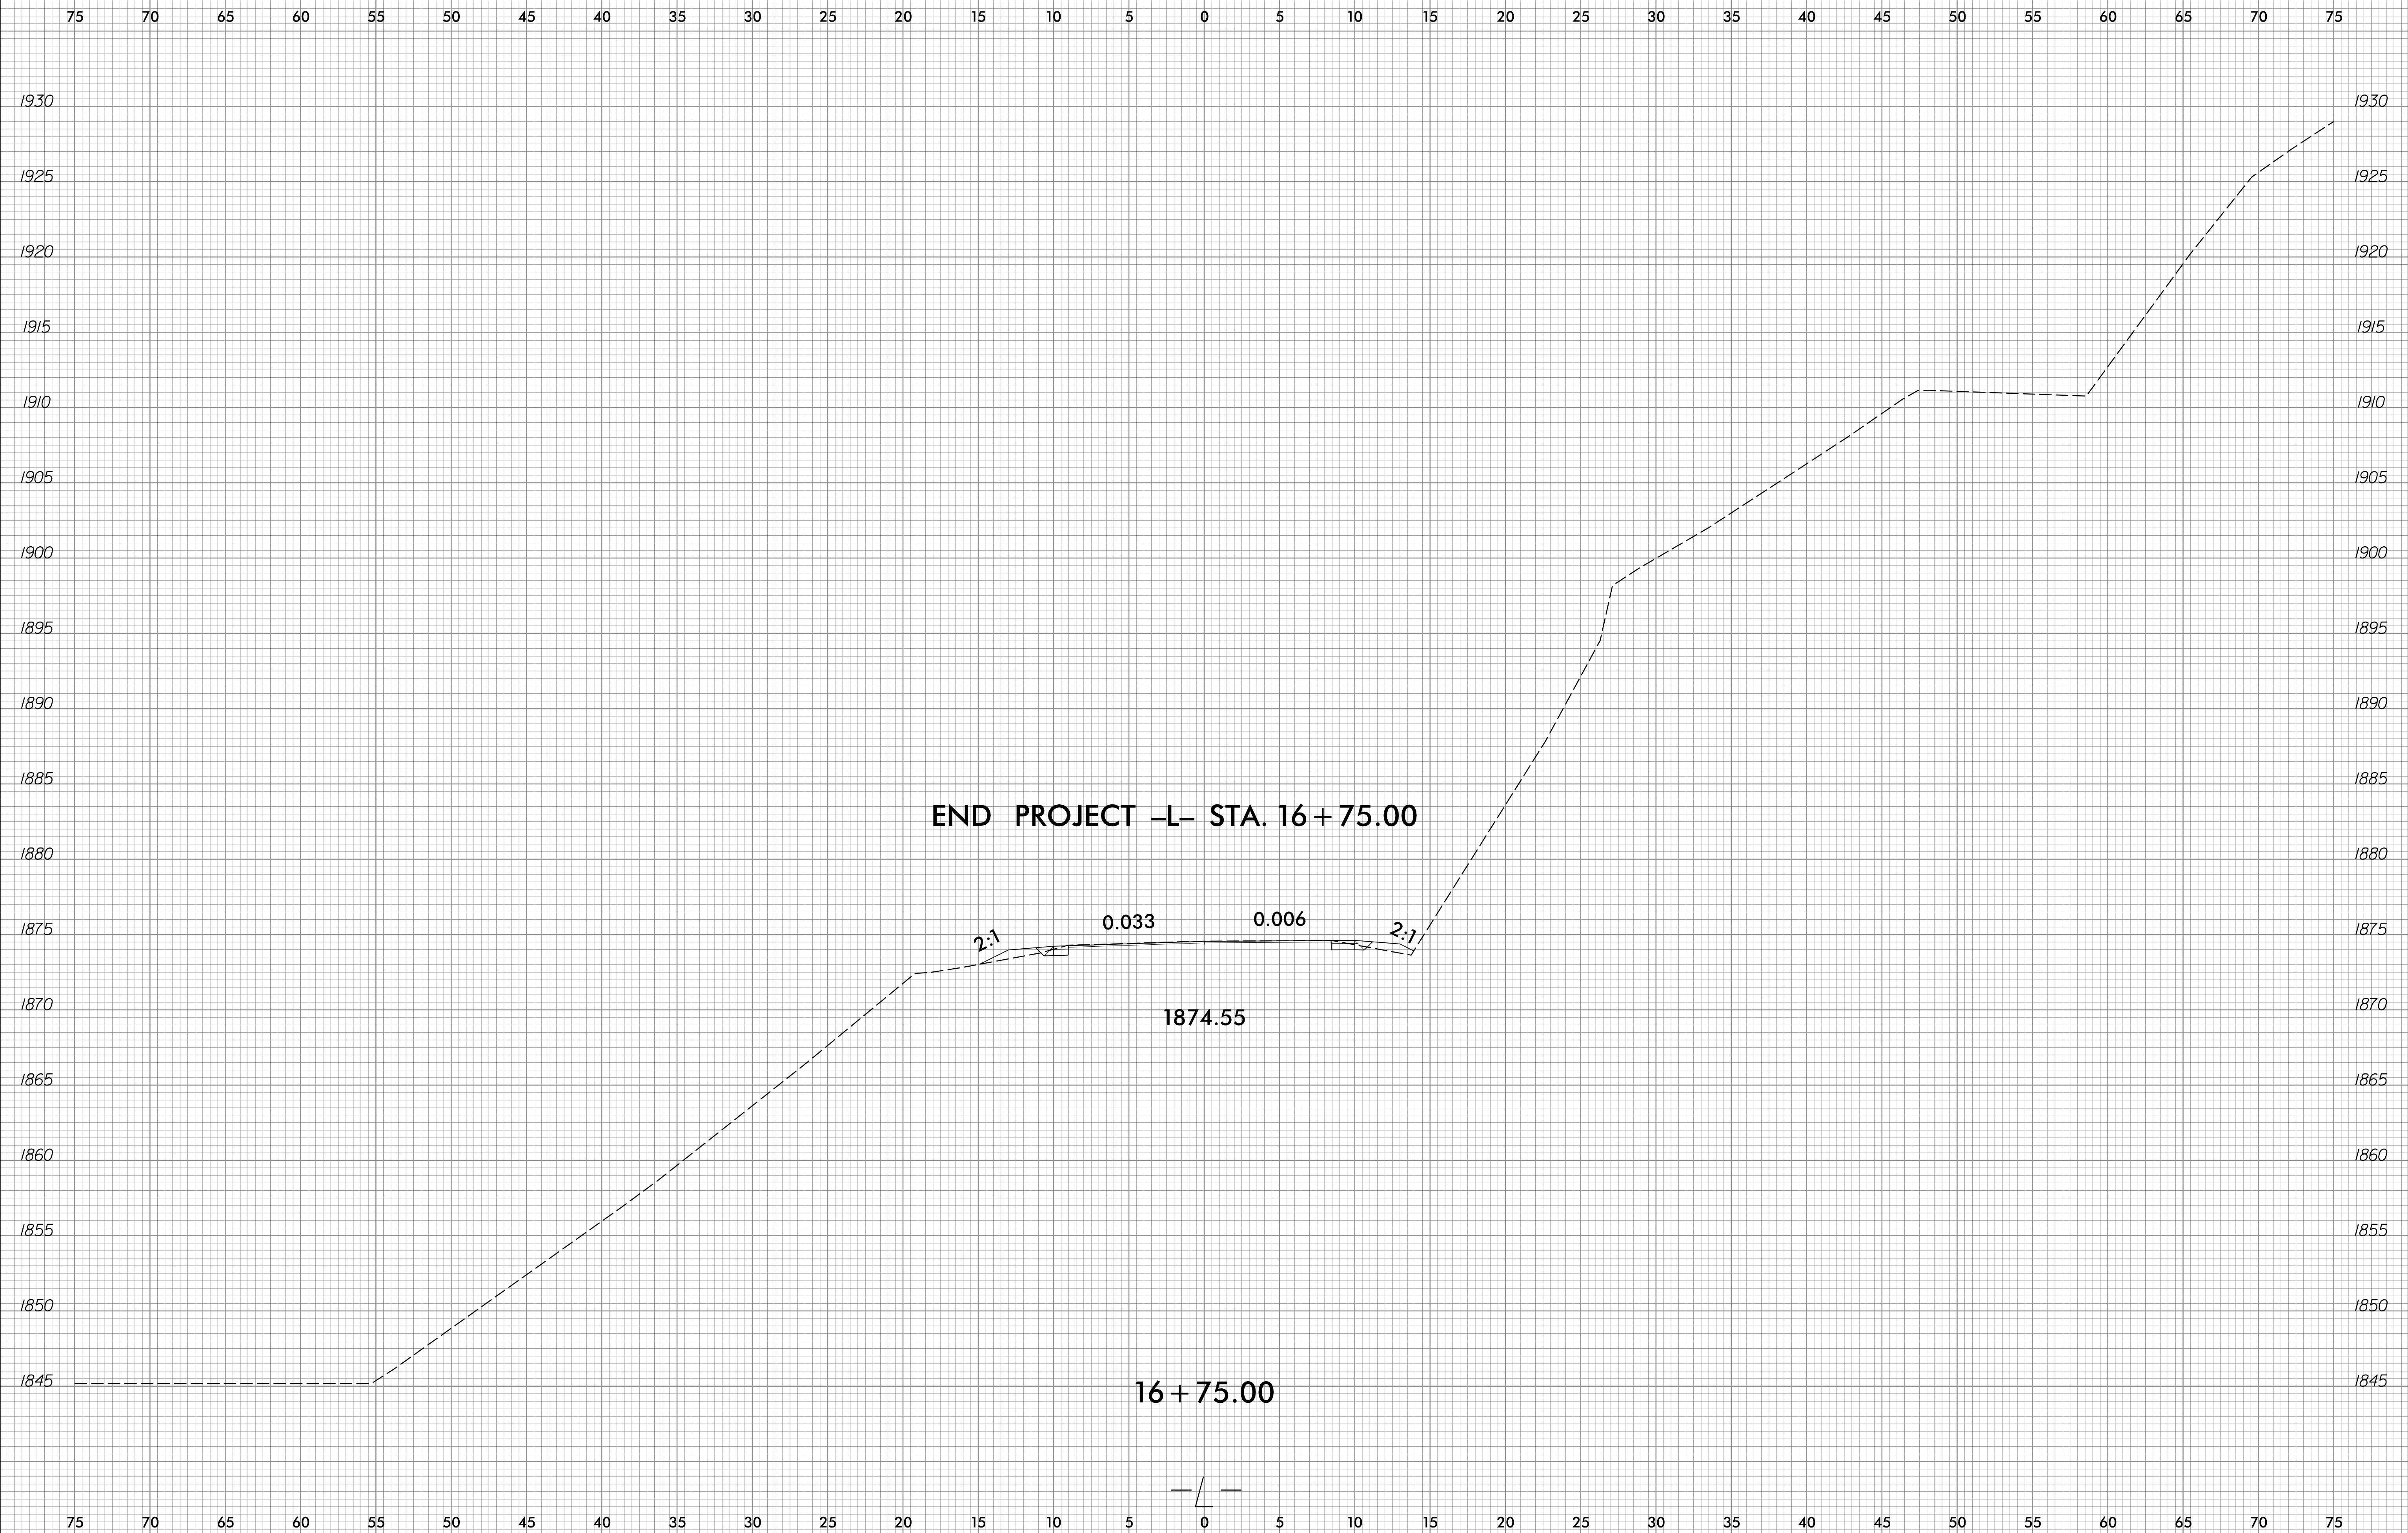


10-JAN-2022 10:49
BR-0032.Rdy_xpl.L.dgn
josh.bernigan

6/23/16




PROJ. REFERENCE NO.	SHEET NO.
BR-0032	X-28

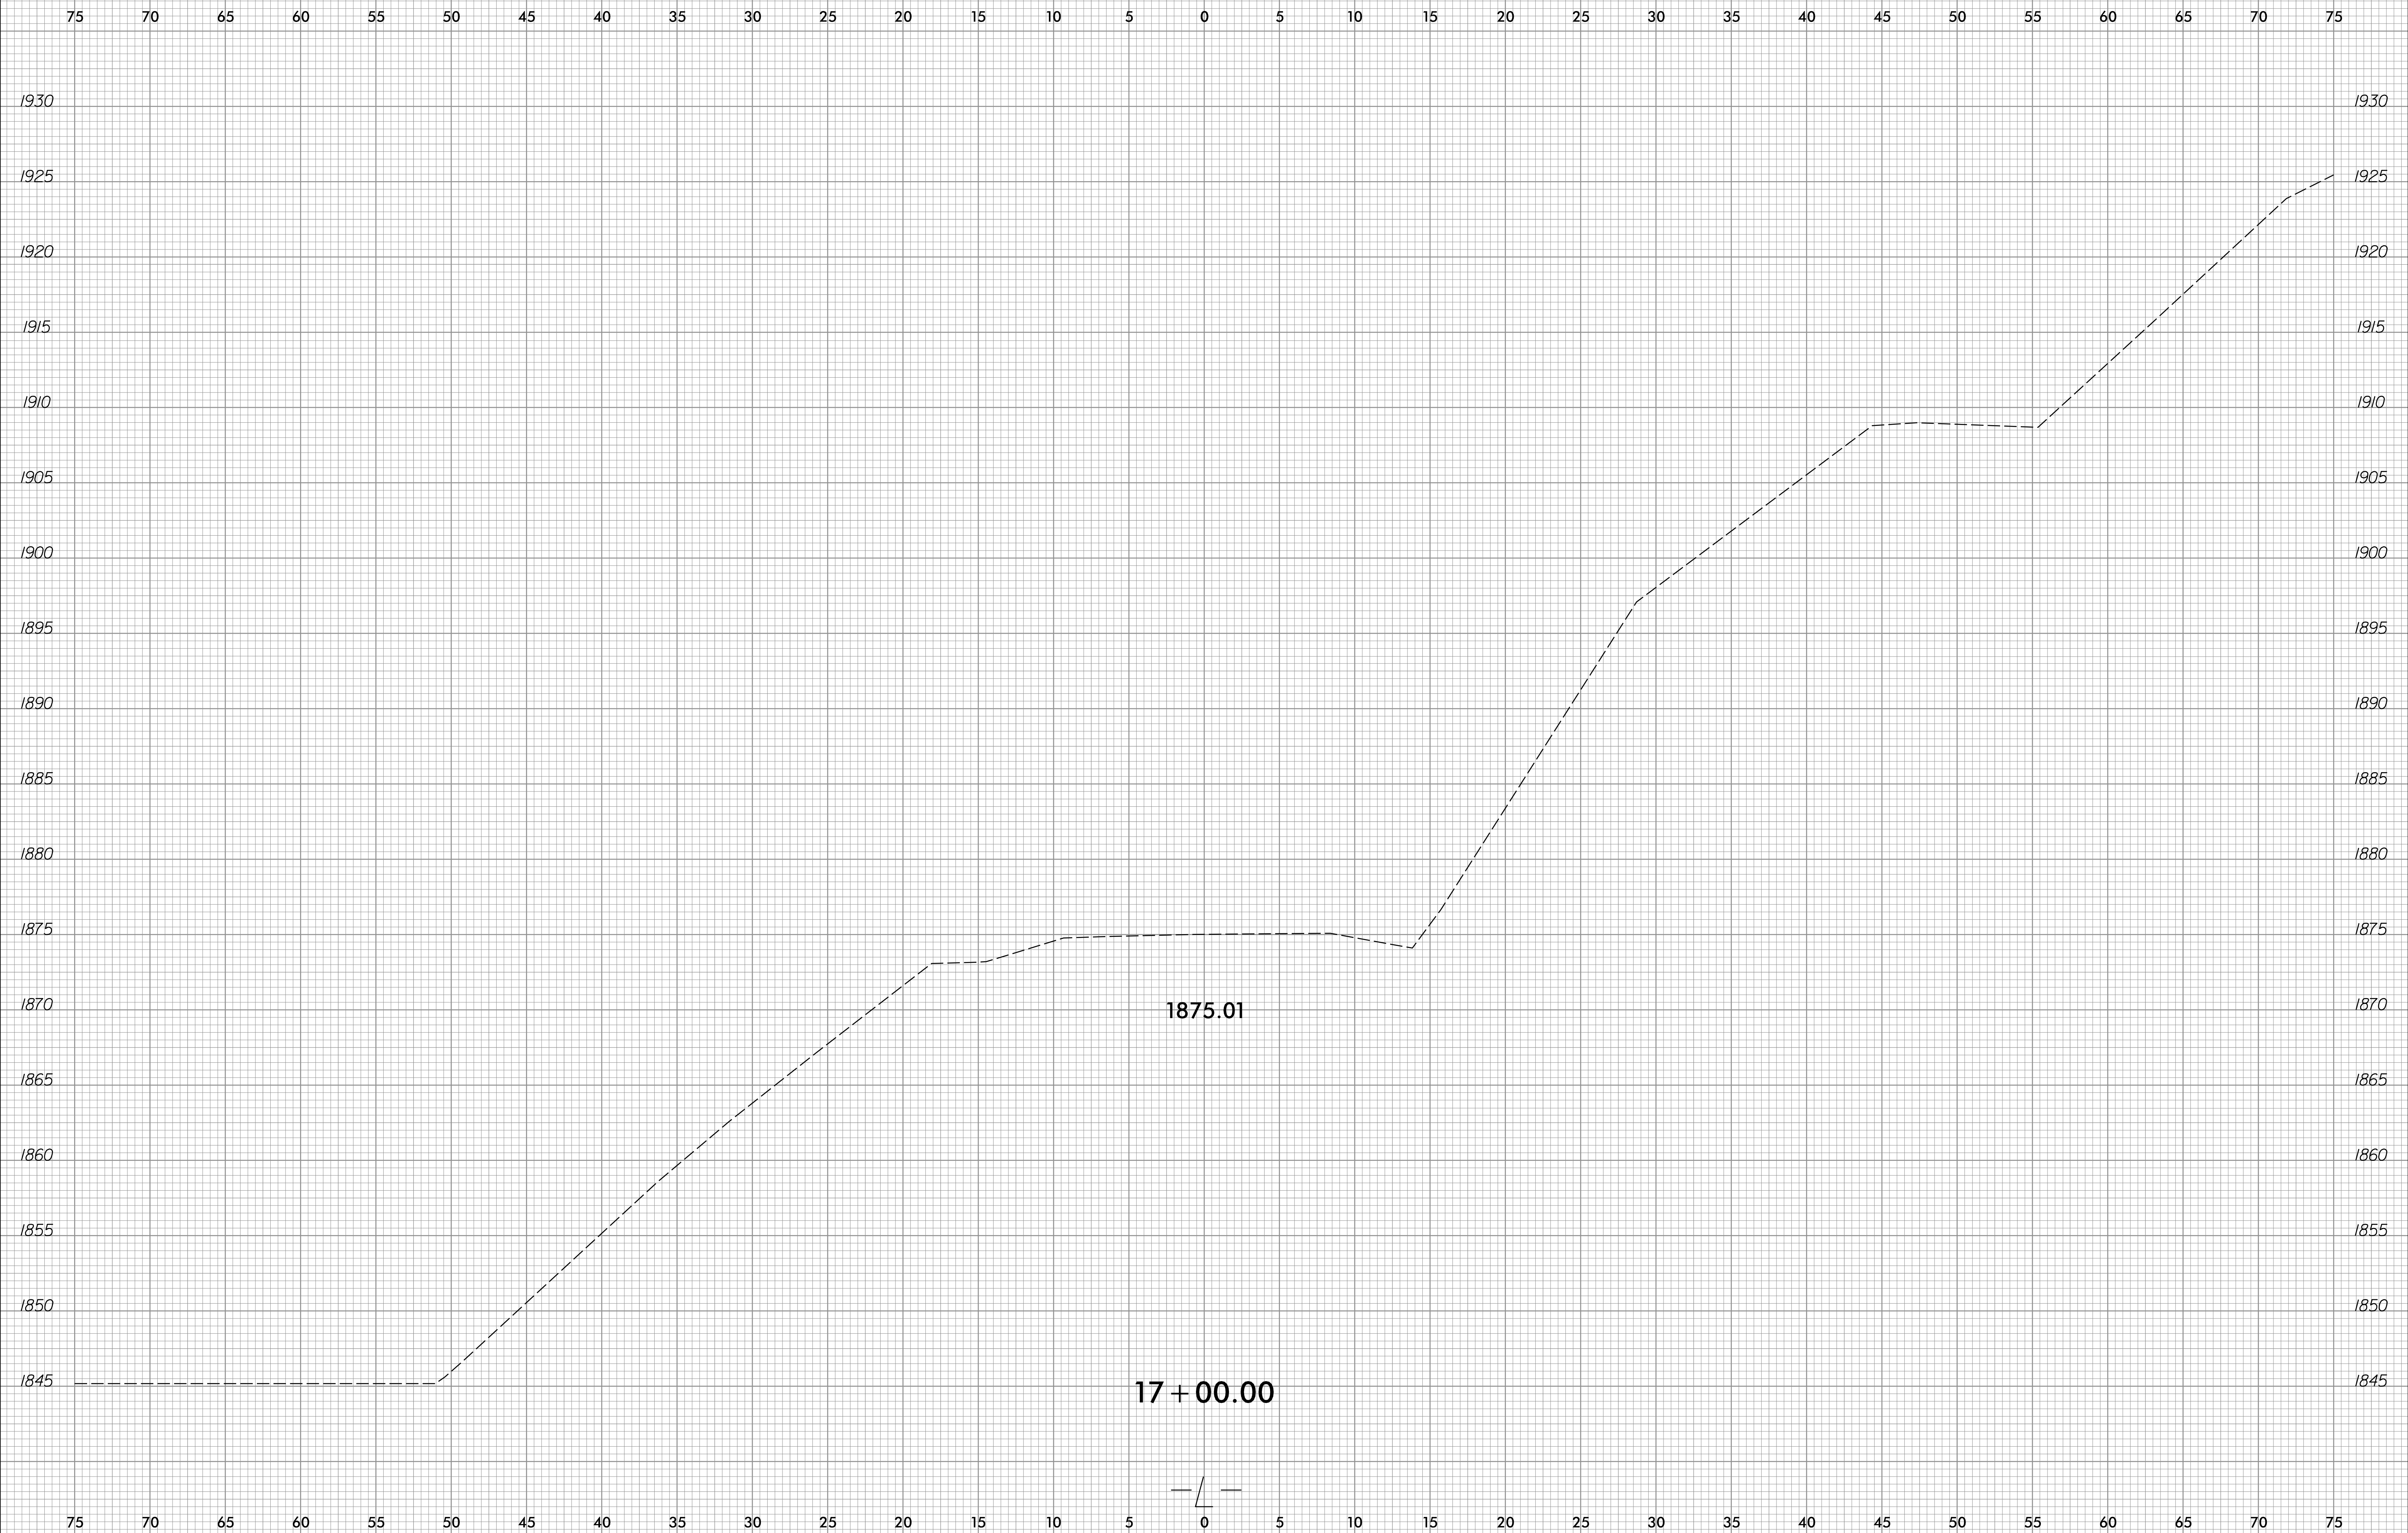

10-JAN-2022 10:49
BR-0032.Rdy_xpl.L.dgn
josh.bernigan

17 + 00.00

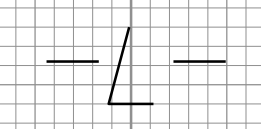

Prepared in the Office of:




NC FIRM LICENSE No. P-0339
504 Meadows Drive
Hillsborough, NC 27578
(919) 732-3863
(919) 732-6616 (Fax)



PROJ. REFERENCE NO.
BR-0032

SHEET NO.
X-29

75 70 65 60 55 50 45 40 35 30 25 20 15 10 5 0 5 10 15 20 25 30 35 40 45 50 55 60 65 70 75

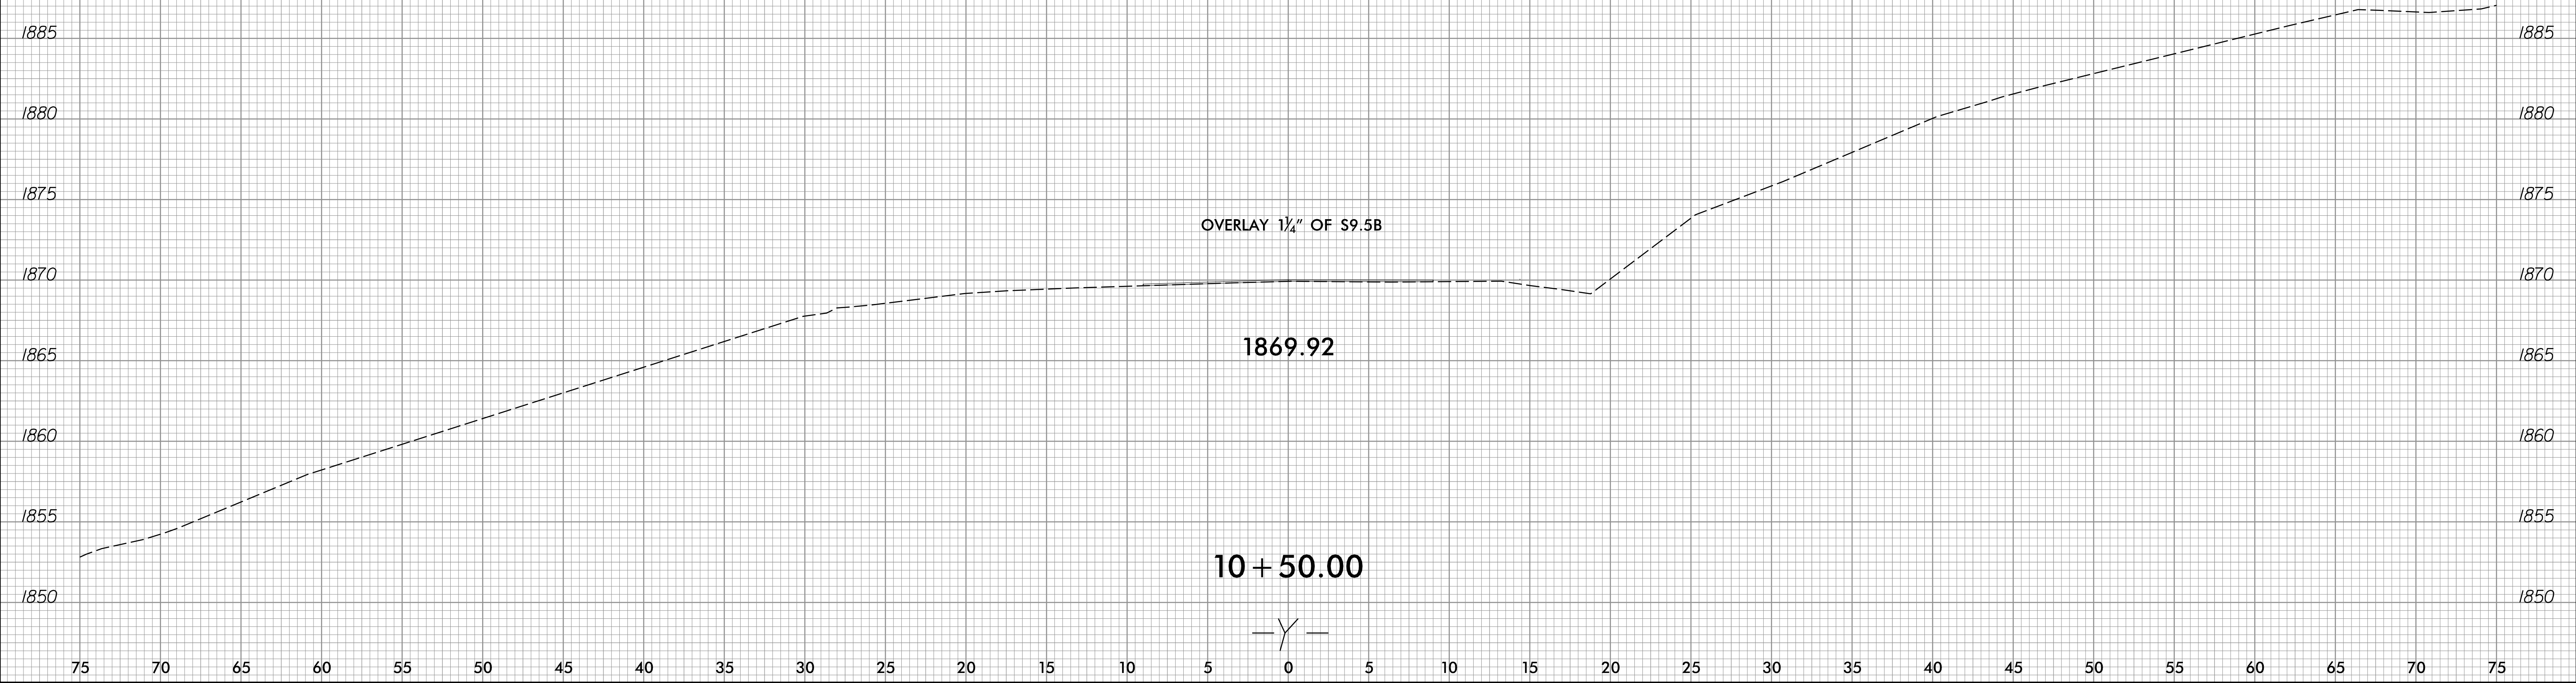

10-JAN-2022 10:49
BR-0032_Plot1.dwg
User: jernigan

Prepared in the Office of:




NC FIRM LICENSE No. P-0339
504 Meadows Drive
Hillsborough, NC 27278
(919) 732-1883
(919) 732-6616 (Fax)



PROJ. REFERENCE NO.
BR-0032

SHEET NO.
X-30

75 70 65 60 55 50 45 40 35 30 25 20 15 10 5 0 5 10 15 20 25 30 35 40 45 50 55 60 65 70 75

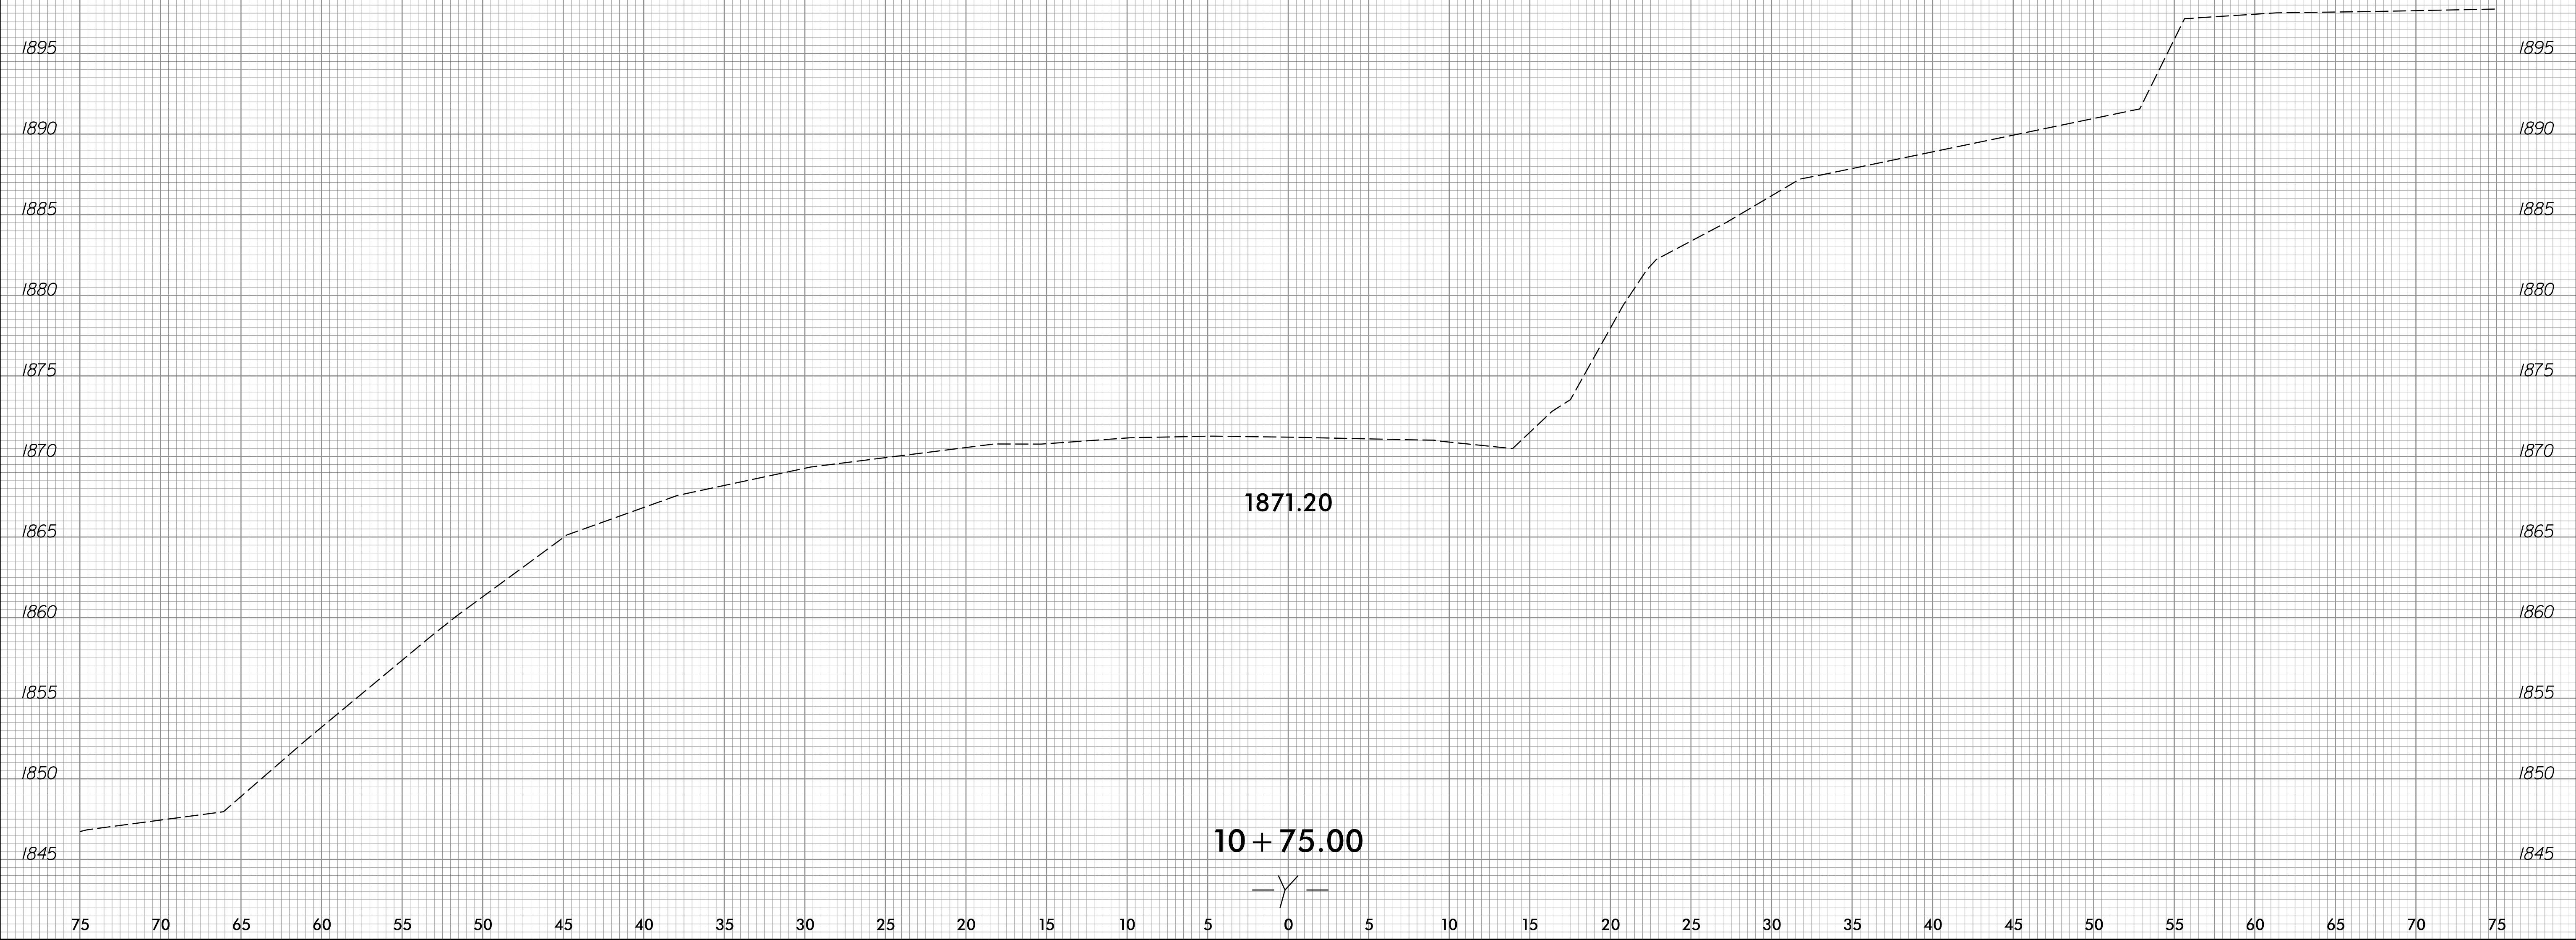

10-JAN-2022 10:49
BR-0032_Plot.dwg - xpl - Y.dgn
jstc,fernlgdn

Prepared in the Office of:




NC FIRM LICENSE No. P-0339
504 Meadows Drive
Hillsborough, NC 27278
(919) 732-1883
(919) 732-6616 (Fax)



PROJ. REFERENCE NO.
BR-0032

SHEET NO.
X-31


75 70 65 60 55 50 45 40 35 30 25 20 15 10 5 0 5 10 15 20 25 30 35 40 45 50 55 60 65 70 75

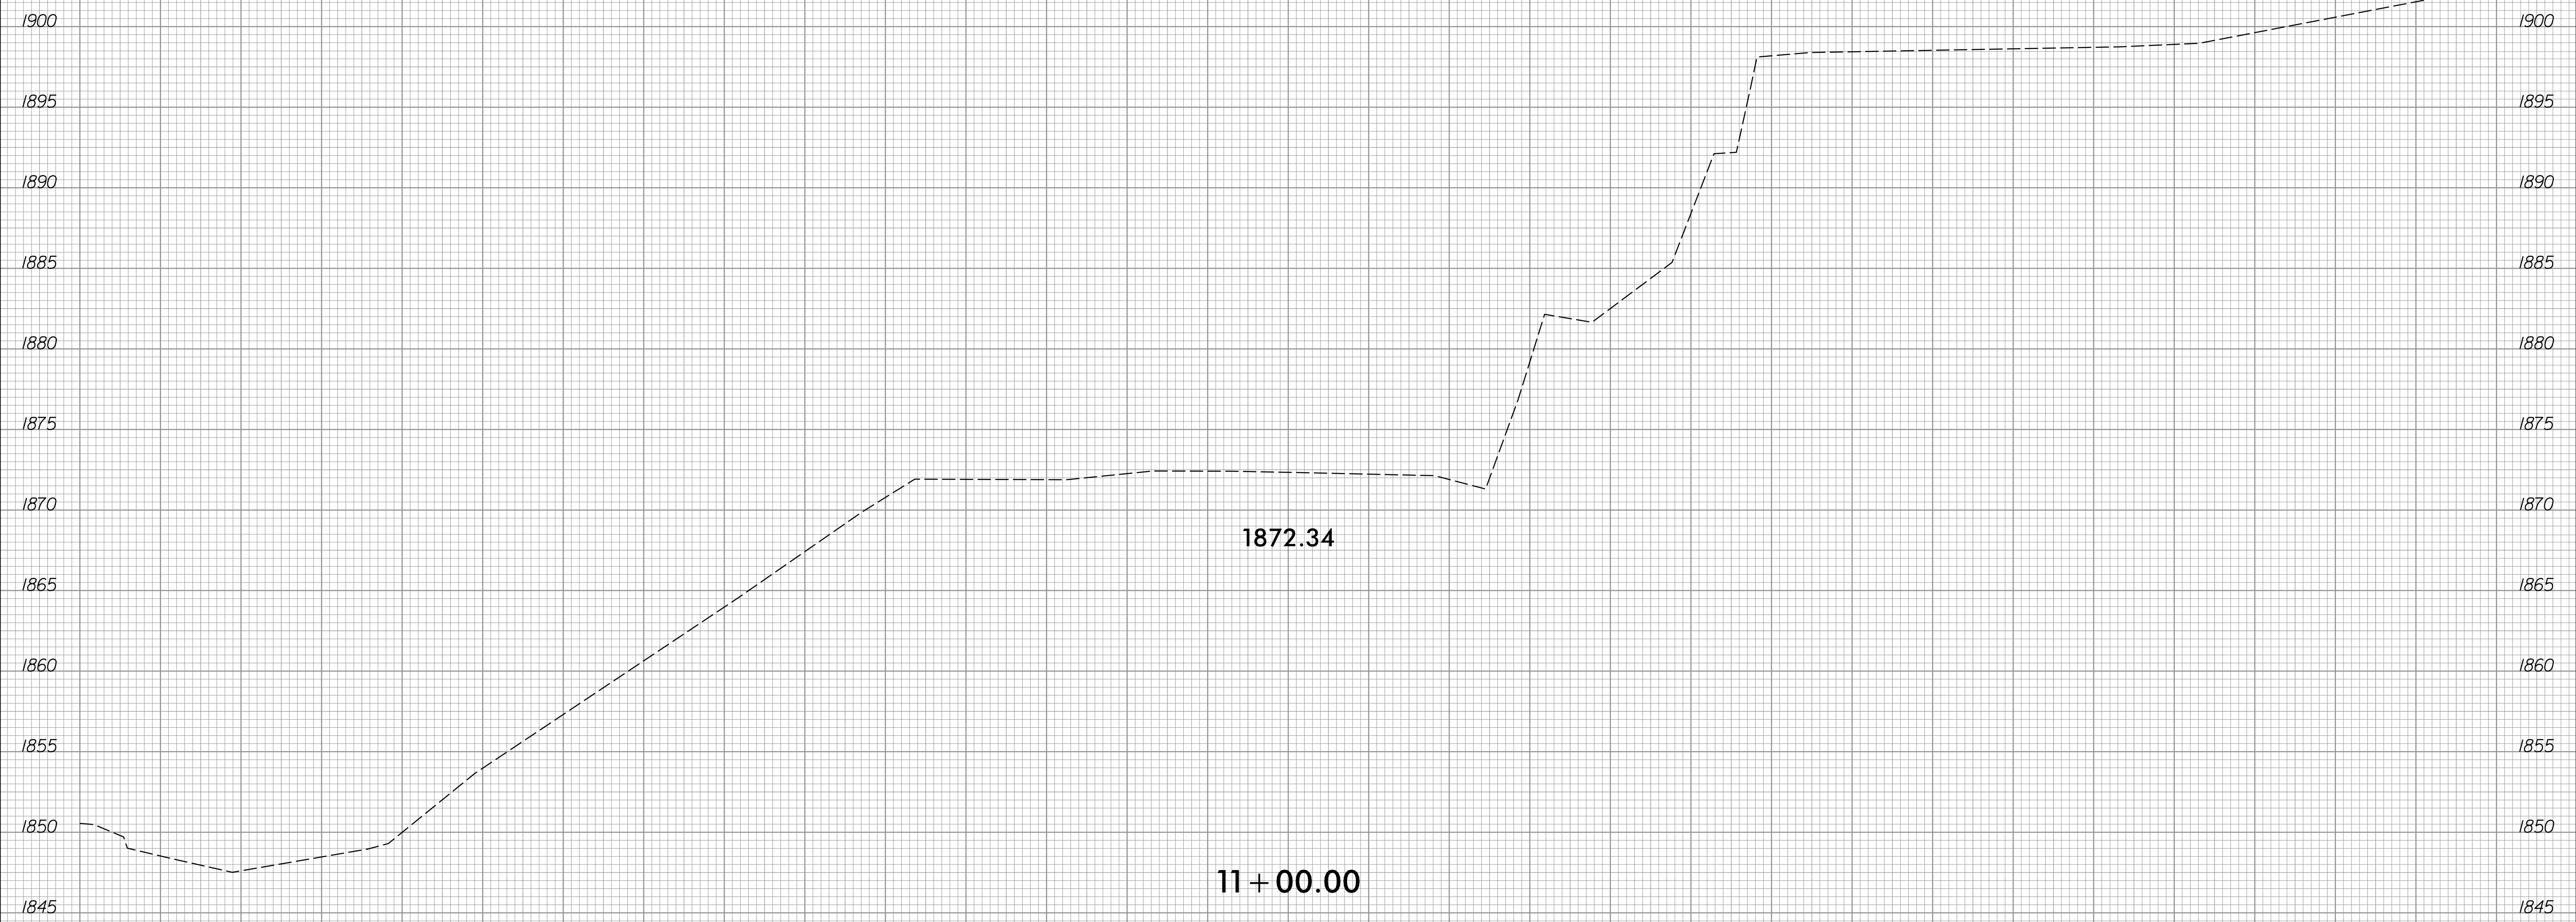

10-JAN-2022 10:49
BR-0032_Plot.dwg - xpl - Y.dgn
User: jernigan

1872.34

11 + 00.00

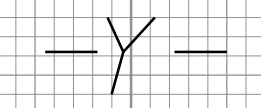

75 70 65 60 55 50 45 40 35 30 25 20 15 10 5 0 5 10 15 20 25 30 35 40 45 50 55 60 65 70 75