


SIGN NUMBER: 101 TYPE: A QUANTITY: 1  
 SIGN WIDTH: 23'-0" HEIGHT: 9'-6" TOTAL AREA: 218.5 Sq.Ft.  
 BORDER TYPE: FLUSH RECESS: 0" WIDTH: 2" RADII: 12"  
 NO. Z BARS: 3 LENGTH: 268.0  
 BACKG COLOR: Brown / Green COPY COLOR: White  
 DESIGN BY: DHB CHECKED BY: AIA PROJECT ID: I-5943 LOCATION: Nov 09, 2021 DIV: 5  
 MATERIAL: 0.125" (3.2 mm) ALUMINUM

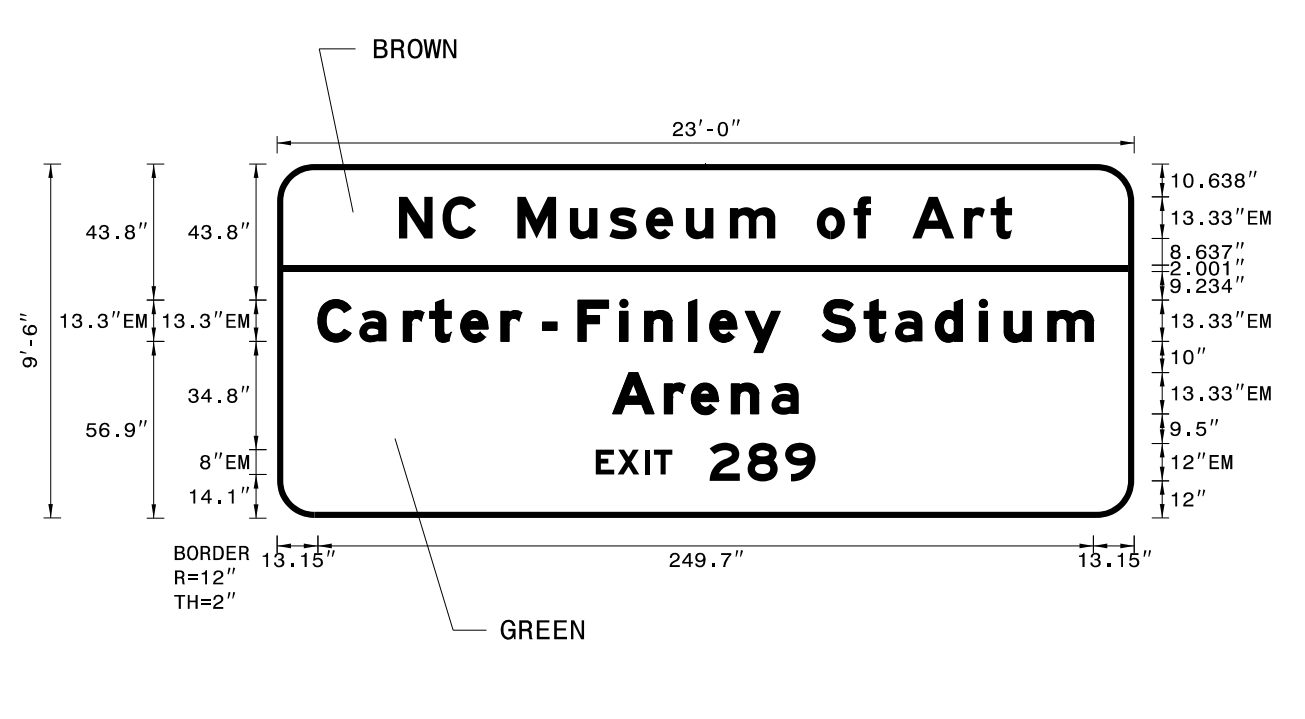

USE NOTES:  
 1. Legend and border(except those that are colored black) shall be direct applied Grade C sheeting.  
 2. Background shall be Grade C reflective sheeting.

Spacing Factor is 1 unless specified otherwise


LETTER POSITIONS

Letter spacings are to start of next letter

Series/Size	Text Length	Letter spacings are to start of next letter																			
EM 2000	197.4	N	C	M	u	s	e	u	m	o	f	A	r	t							
EM 2000	249.7	C	a	r	t	e	r	-	F	i	n	l	e	y	S	t	a	d	i	u	m
EM 2000	60	A	r	e	n	a															
EM 2000	70.7	E	X	I	T	2	8	9													

FILENAME: Guidsign\_Shuttle NORTH CAROLINA D.O.T. SIGN DETAIL

SIGN NUMBER: 103 TYPE: A QUANTITY: 1  
 SIGN WIDTH: 13'-0" HEIGHT: 8'-6" TOTAL AREA: 110.5 Sq.Ft.  
 BORDER TYPE: FLUSH RECESS: 0" WIDTH: 2" RADII: 12"  
 NO. Z BARS: 3 LENGTH: 148.0  
 BACKG COLOR: Green COPY COLOR: White  
 DESIGN BY: DHB CHECKED BY: AIA PROJECT ID: I-5943 LOCATION: Nov 05, 2021 DIV: 5  
 MATERIAL: 0.125" (3.2 mm) ALUMINUM

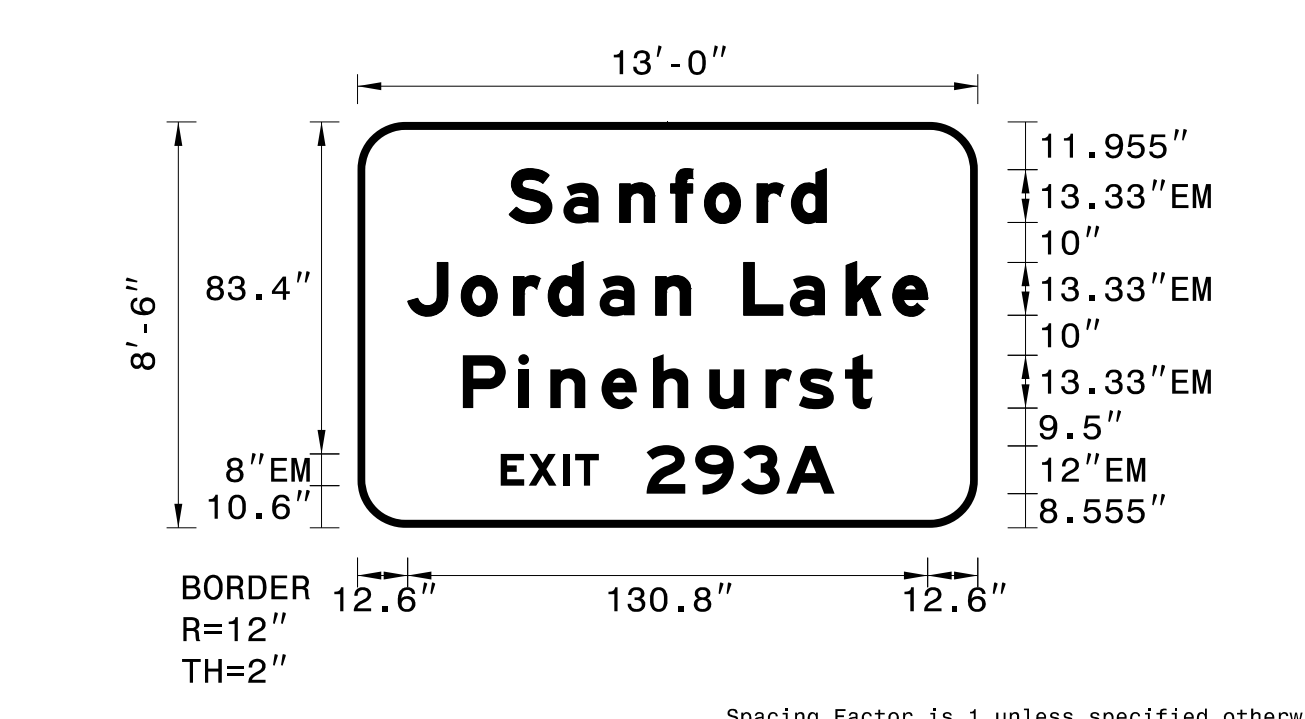

USE NOTES:  
 1. Legend and border(except those that are colored black) shall be direct applied Grade C sheeting.  
 2. Background shall be Grade C reflective sheeting.

Spacing Factor is 1 unless specified otherwise


LETTER POSITIONS

Letter spacings are to start of next letter

Series/Size	Text Length	Letter spacings are to start of next letter																			
EM 2000	79.8	S	a	n	f	o	r	d													
EM 2000	130.8	J	o	r	d	a	n	L	a	k	e										
EM 2000	103	P	i	n	e	h	u	r	s	t											
EM 2000	83.9	E	X	I	T	2	9	3	A												

FILENAME: Guidsign\_Shuttle NORTH CAROLINA D.O.T. SIGN DETAIL

SIGN NUMBER: 102 TYPE: A QUANTITY: 1  
 SIGN WIDTH: 19'-0" HEIGHT: 11'-0" TOTAL AREA: 209.0 Sq.Ft.  
 BORDER TYPE: FLUSH RECESS: 0" WIDTH: 2" RADII: 12"  
 NO. Z BARS: 3 LENGTH: 220.0  
 BACKG COLOR: Green COPY COLOR: White  
 DESIGN BY: DHB CHECKED BY: AIA PROJECT ID: I-5943 LOCATION: Nov 05, 2021 DIV: 5  
 MATERIAL: 0.125" (3.2 mm) ALUMINUM

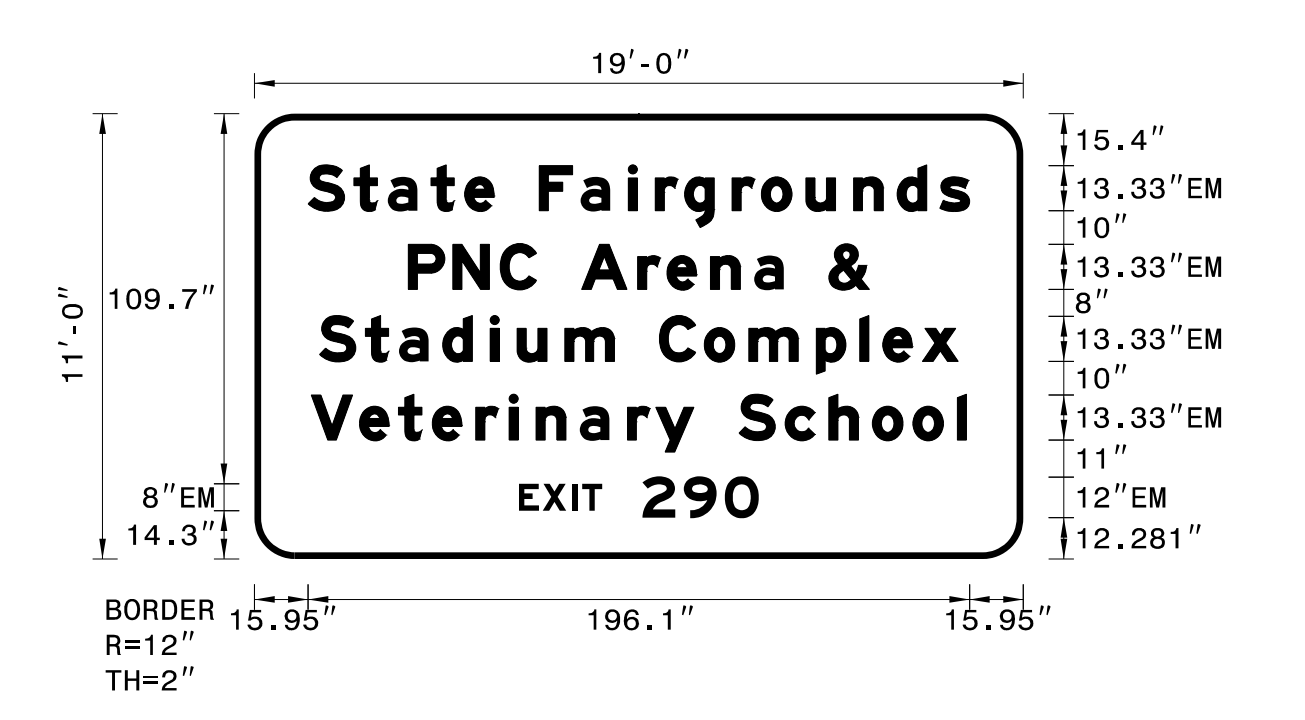

USE NOTES:  
 1. Legend and border(except those that are colored black) shall be direct applied Grade C sheeting.  
 2. Background shall be Grade C reflective sheeting.

Spacing Factor is 1 unless specified otherwise


LETTER POSITIONS

Letter spacings are to start of next letter

Series/Size	Text Length	Letter spacings are to start of next letter																			
EM 2000	196.1	S	t	a	t	e	F	a	i	r	g	r	o	u	n	d	s				
EM 2000	136.6	P	N	C	A	r	e	n	a	&											
EM 2000	189.4	S	t	a	d	i	u	m	C	o	m	p	l	e	x						
EM 2000	194.2	V	e	t	e	r	i	n	a	r	y	S	c	h	o	o	l				
EM 2000	71.1	E	X	I	T	2	9	0													

FILENAME: Guidsign\_Shuttle NORTH CAROLINA D.O.T. SIGN DETAIL

SIGN NUMBER: 205A TYPE: B QUANTITY: 1  
 SIGN WIDTH: 6'-0" HEIGHT: 2'-0" TOTAL AREA: 12.0 Sq.Ft.  
 BORDER TYPE: FLUSH RECESS: 0.63" WIDTH: 0.88" RADII: 3"  
 NO. Z BARS: LENGTH:  
 BACKG COLOR: Yellow COPY COLOR: Black  
 DESIGN BY: DHB CHECKED BY: AIA PROJECT ID: I-5943 LOCATION: Nov 05, 2021 DIV: 5  
 MATERIAL: 0.125" (3.2 mm) ALUMINUM

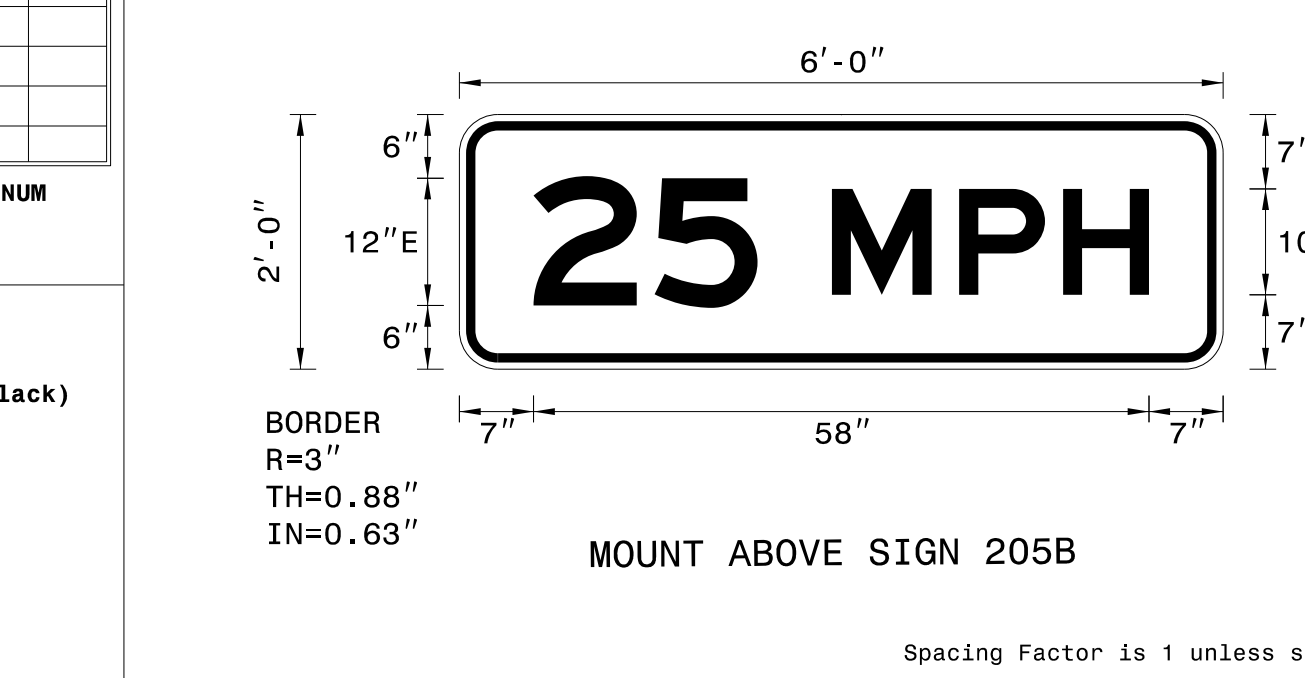

USE NOTES:  
 1. Legend and border(except those that are colored black) shall be direct applied Grade C sheeting.  
 2. Background shall be Grade C reflective sheeting.

MOUNT ABOVE SIGN 205B

Spacing Factor is 1 unless specified otherwise

LETTER POSITIONS

Letter spacings are to start of next letter

Series/Size	Text Length	Letter spacings are to start of next letter																			
E 2000	21.1	2	5																		
E 2000	29.9	M	P	H																	

FILENAME: Guidsign\_Shuttle NORTH CAROLINA D.O.T. SIGN DETAIL

I:\10\21\S&D\U\Eastern\Derrick\I-5943-SIGN-3A.dgn