
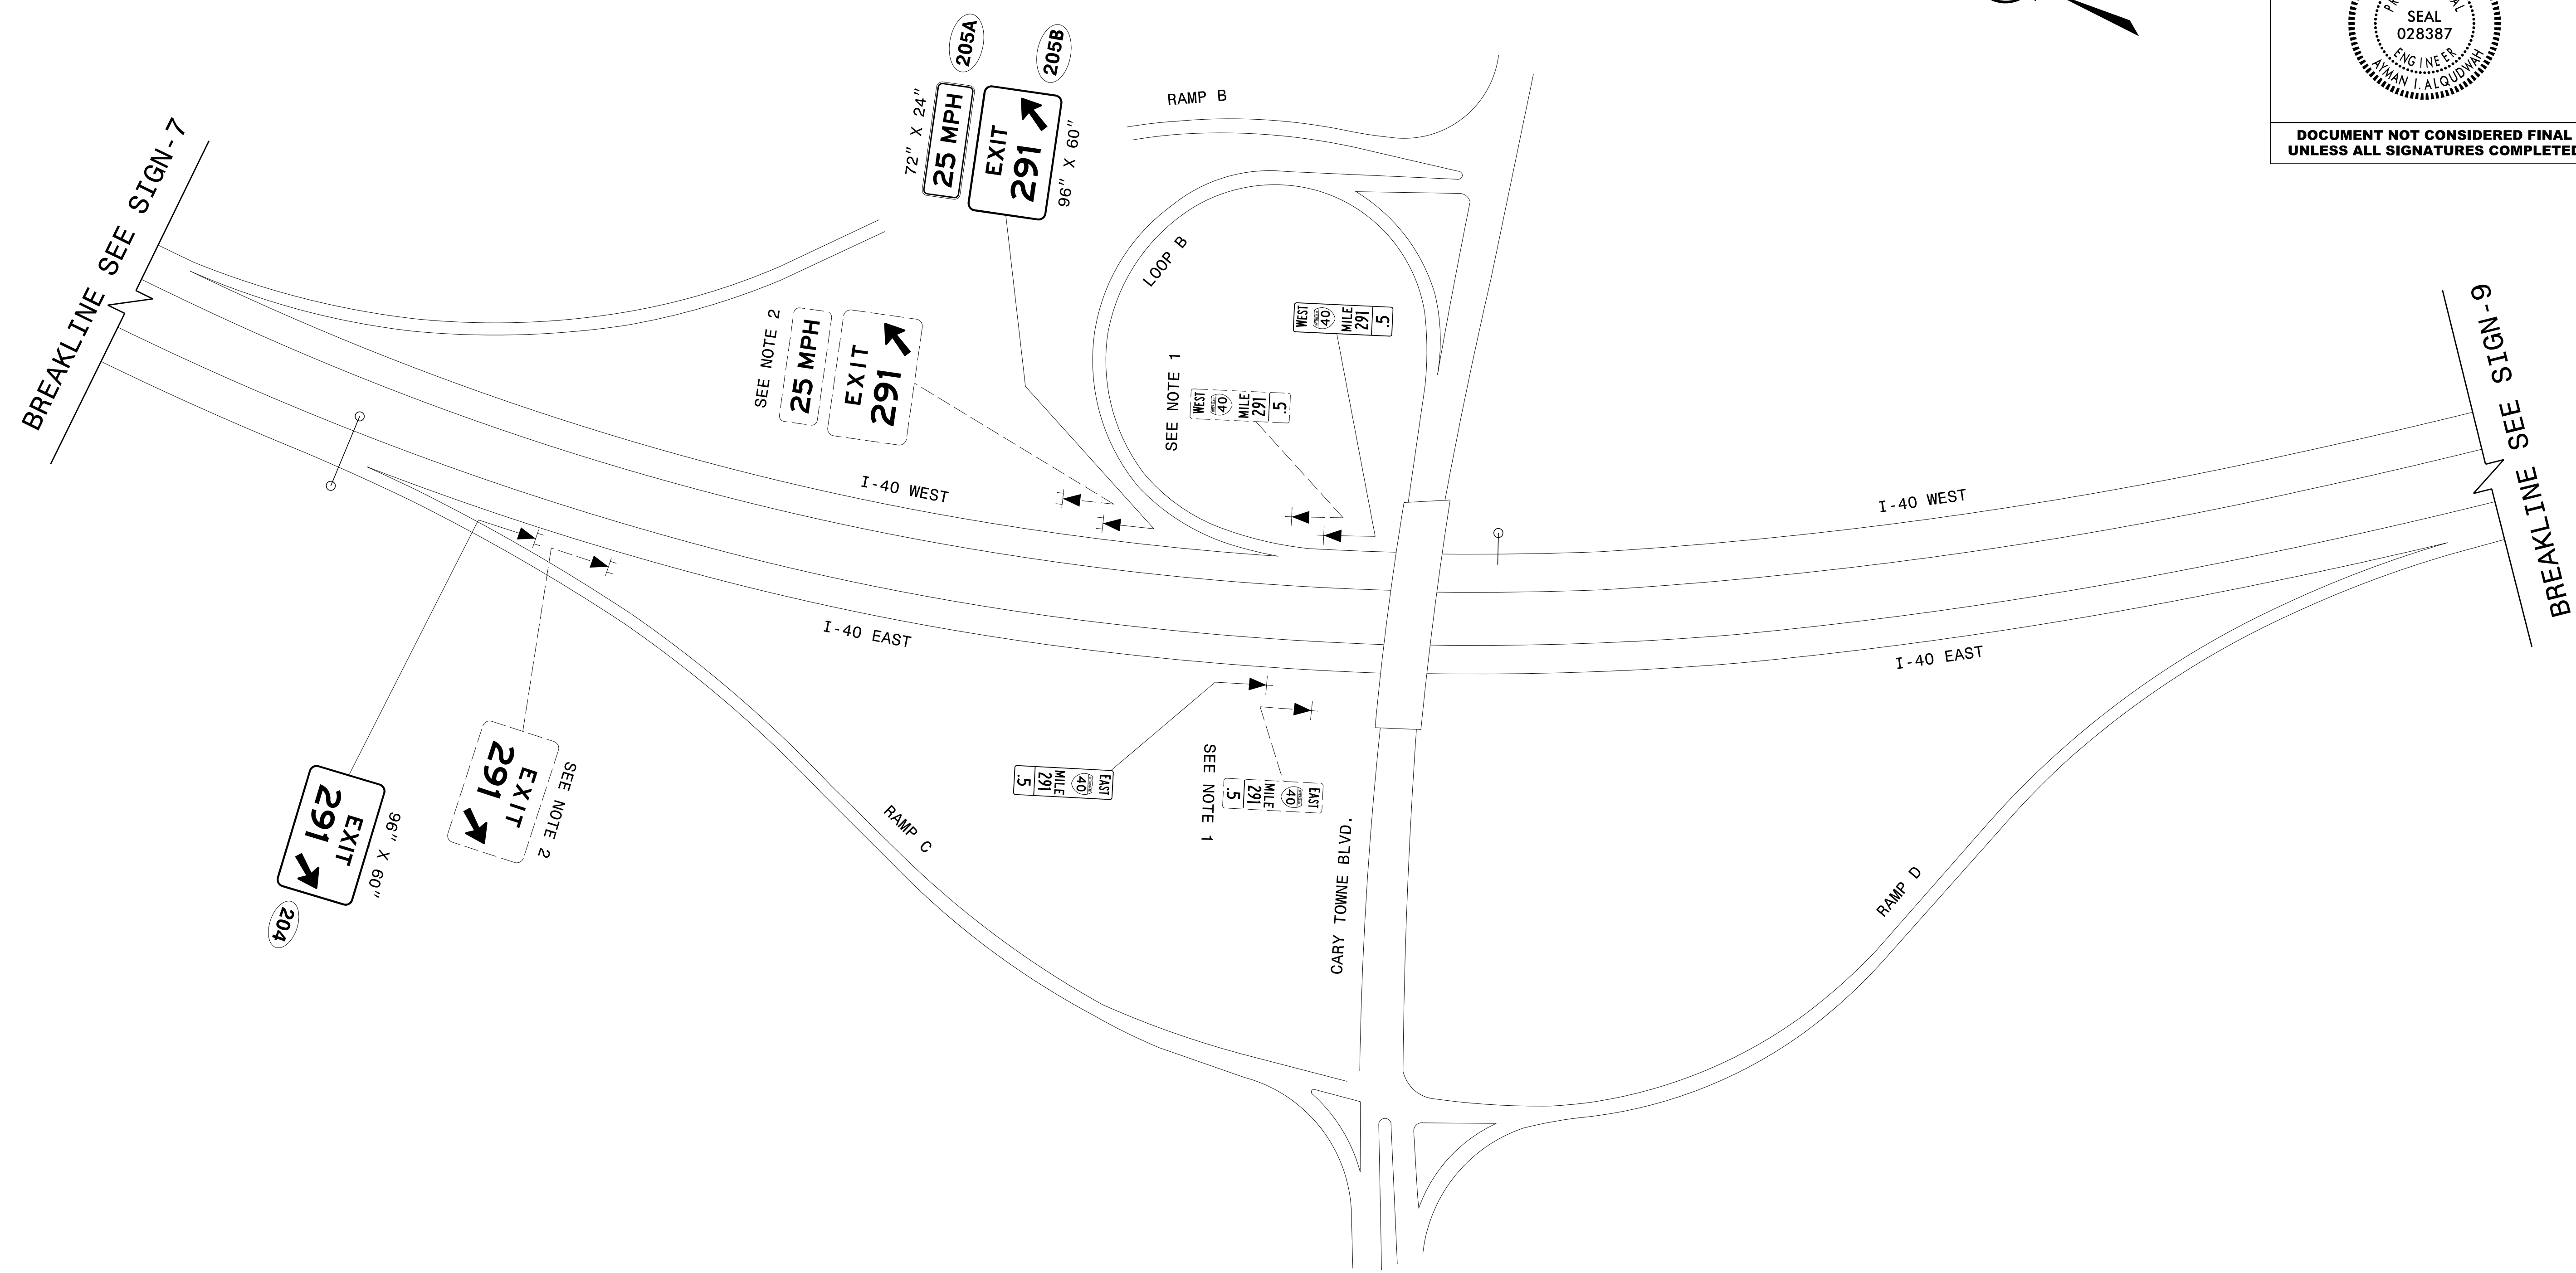
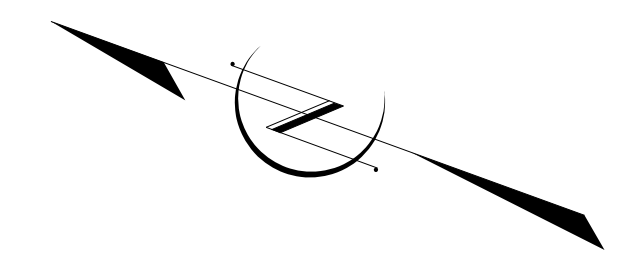


PROJECT REFERENCE NO. I-5943	SHEET NO. SIGN-8
DocuSigned by: <i>Ayman Alqudusi</i> F33AC5CAF96472...	
APPROVED:	DATE: 11/10/2021
SEAL	
	
DOCUMENT NOT CONSIDERED FINAL UNLESS ALL SIGNATURES COMPLETED	



SIGNING PLAN

\\10\21
S:\S&DU\Eastern\Derrick\I-5943-SIGN-8.dgn
Jseribbeard