

**TIP PROJECT: I-5943**

**CONTRACT: C204694**


STATE OF NORTH CAROLINA  
DIVISION OF HIGHWAYS

**WAKE COUNTY**

**LOCATION: I-40 BETWEEN WADE AVE. AND US 1**

**TYPE OF WORK: REPLACE CCTVs AND FIBER OPTIC CABLE ON I-40**

STATE	STATE PROJECT REFERENCE NO.	SHEET NO.
N.C.	I-5943	ITS-1
STATE PROJ. NO.	F.A. PROJ. NO.	DESCRIPTION
45886.1.1	0040107	PE
45886.3.1	0040107	CONST.

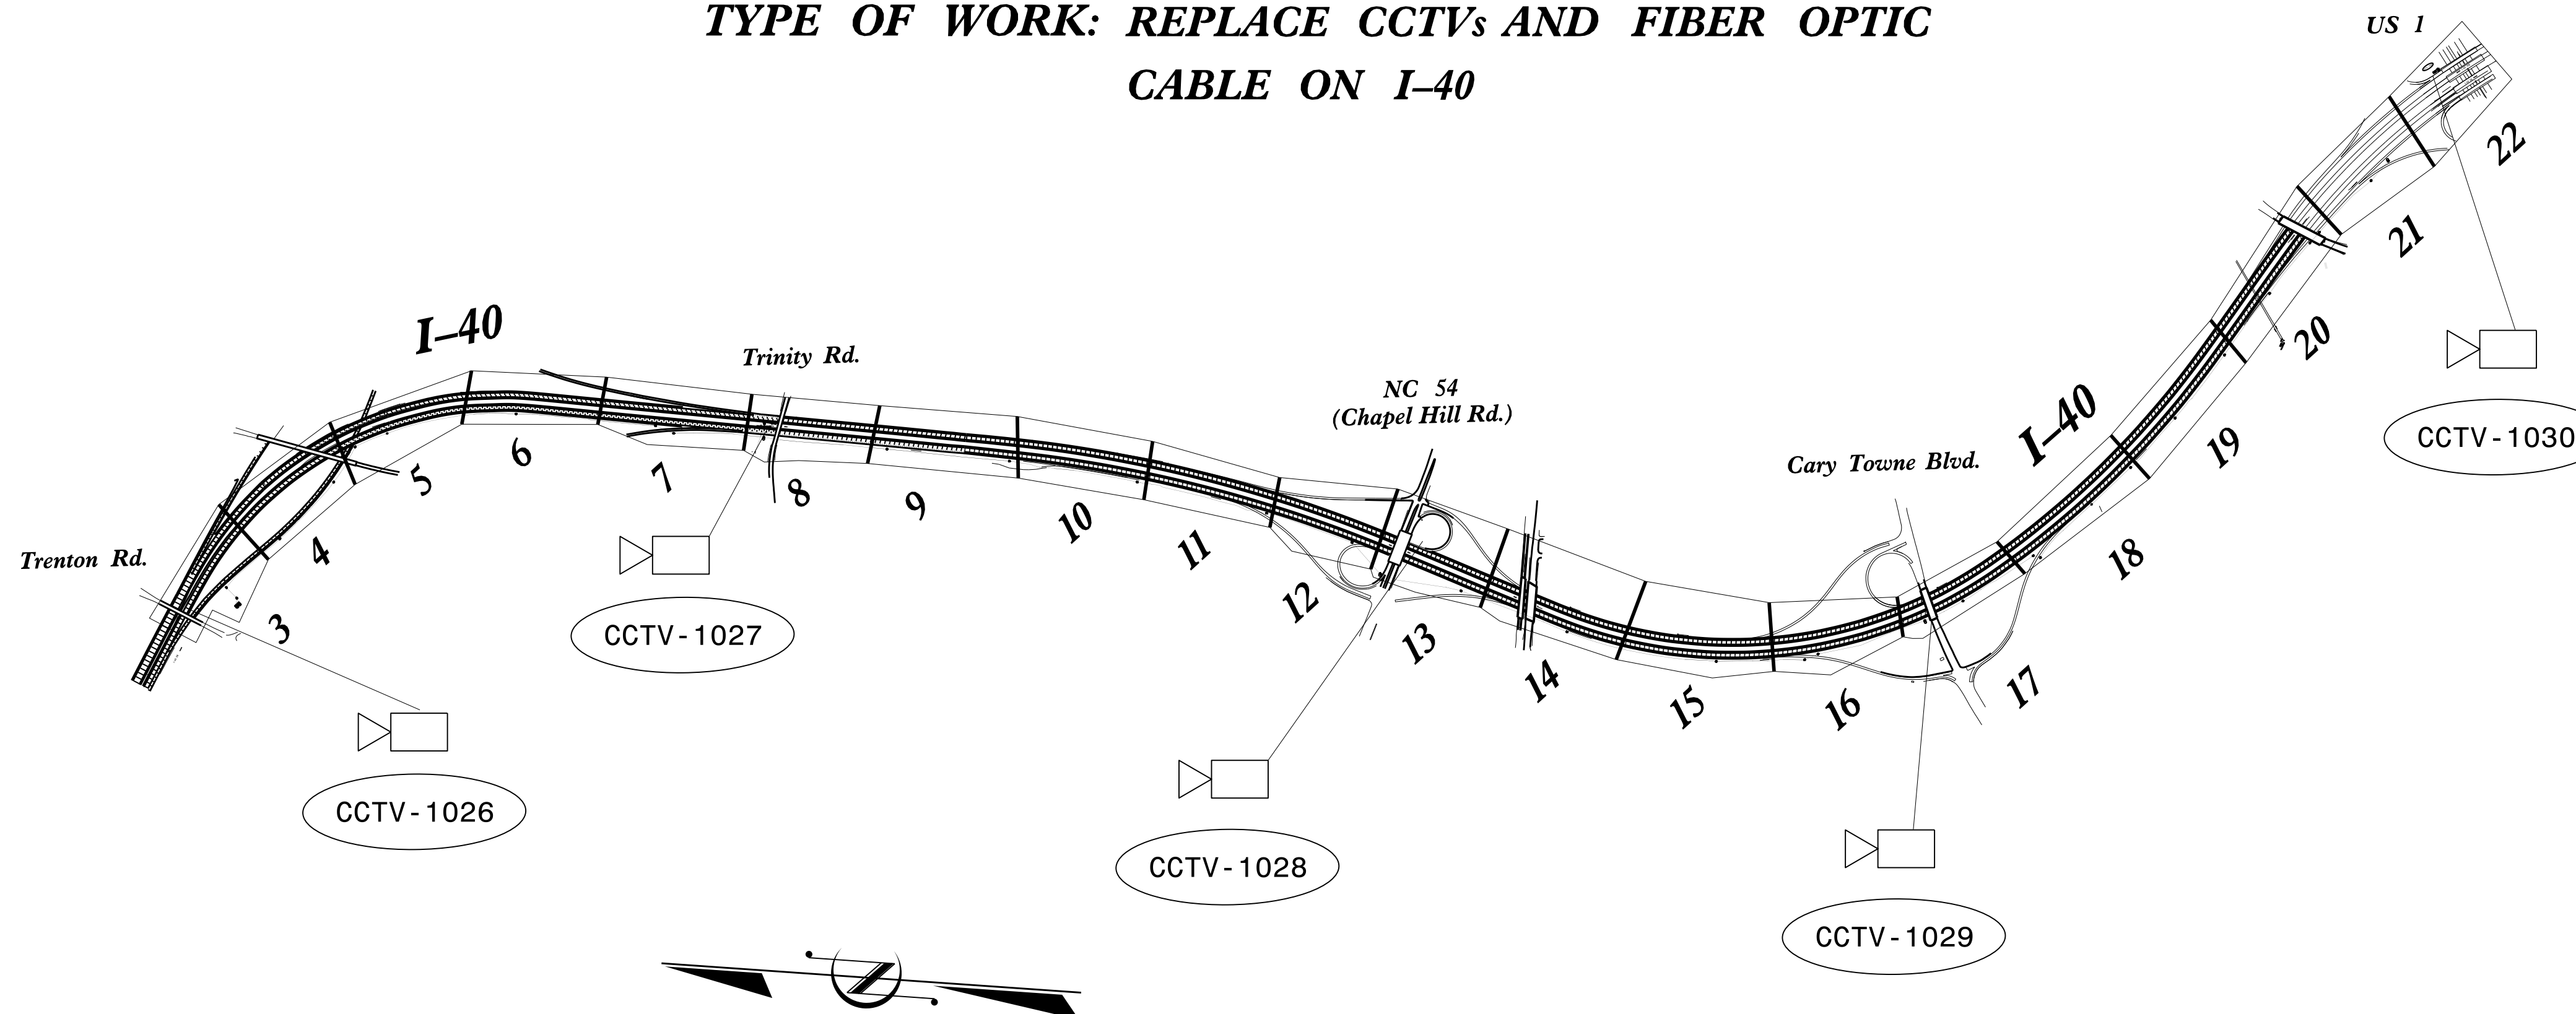

**2018 STANDARD SPECIFICATION**

PROJECT LENGTH  
PROJECT LENGTH = 4 MILES

LETTING DATE:  
MARCH 15, 2022

**INDEX OF SHEETS**

SHEET ITS 1 ..... TITLE SHEET  
SHEET ITS 2 ..... CONSTRUCTION NOTES  
SHEET ITS 3-22 ..... ITS PLANS  
SHEET ITS 23-27 ..... SPLICE DETAILS


**ROADWAY STANDARD DRAWINGS**

THE FOLLOWING ROADWAY STANDARDS AS APPEAR IN "ROADWAY STANDARD DRAWINGS" ROADWAY DESIGN UNIT - N.C. DEPARTMENT OF TRANSPORTATION - RALEIGH, N.C., DATED JANUARY 2018 ARE APPLICABLE TO THIS PROJECT AND BY REFERENCE HEREBY ARE CONSIDERED A PART OF THESE PLANS:

STD. NO.	TITLE
1101.02	TEMPORARY LANE CLOSURES
1101.03	TEMPORARY ROAD CLOSURES
1101.04	TEMPORARY SHOULDER CLOSURES
1700.01	ELECTRICAL SERVICE OPTIONS
1700.02	ELECTRICAL SERVICE GROUNDING
1715.01	UNDERGROUND CONDUIT-TRENCHING
1716.01	JUNCTION BOXES

**DOCUMENT NOT CONSIDERED FINAL  
UNLESS ALL SIGNATURES COMPLETED**

**NCDOT CONTACT:**  
**TRANSPORTATION MOBILITY AND SAFETY**  
M.M. MCDIARMID, P.E., CPM  
STATE TRANSPORTATION SYSTEMS  
MANAGEMENT & OPERATIONS ENGINEER

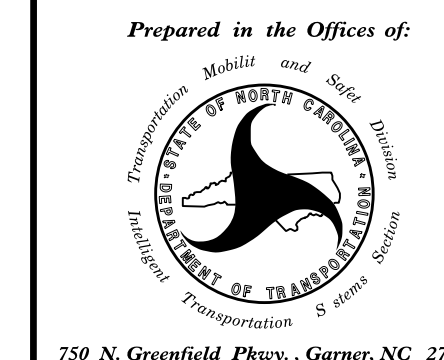

**ENGLISH**  
ALL DIMENSIONS IN THESE PLANS ARE IN FEET UNLESS OTHERWISE NOTED

SEAL

DocuSigned by:  
*Andrew J. Skuce*  
02/08/2022