


STATE OF NORTH CAROLINA
DIVISION OF HIGHWAYS

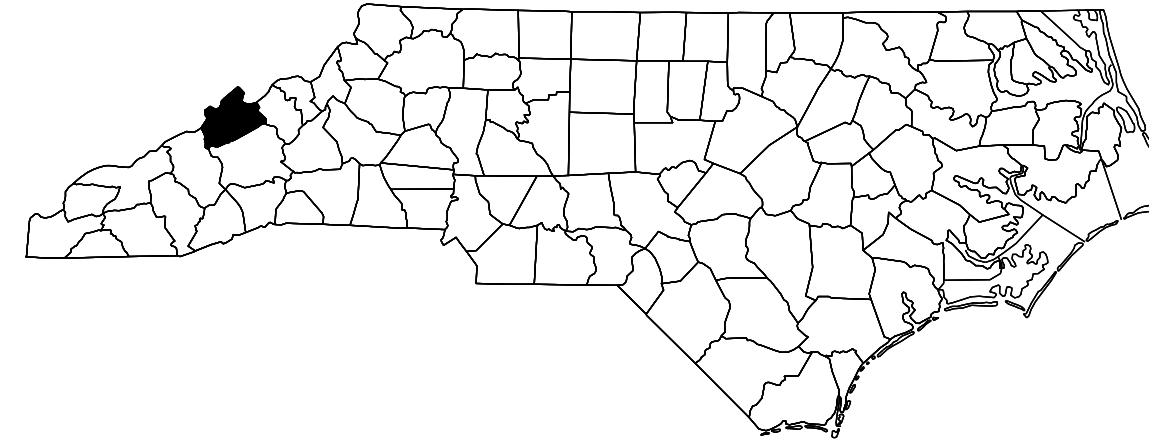

MADISON COUNTY

STATE	STATE PROJECT REFERENCE NO.	SHEET NO.	TOTAL SHEETS
N.C.	I-5831A	1A	
STATE PROJ. NO.	F.A. PROJ. NO.	DESCRIPTION	
53037.1.2	-	P.E.	
53037.3.2	0026020	CONST.	

LOCATION: MADISON COUNTY

- BRIDGE #560540 ON I-26 EASTBOUND /US-23 OVER US-19**
- BRIDGE #560541 ON I-26 WESTBOUND /US-23 OVER US-19**
- BRIDGE #560547 ON I-26 OVER SR-1318 (BIG LAUREL RD.) & BIG LAUREL CREEK**
- BRIDGE #560548 ON I-26 OVER US-23**
- BRIDGE #560549 ON I-26 WESTBOUND OVER SR-1352 (HIGGINS BRANCH RD.)**
- BRIDGE #560550 ON I-26 EASTBOUND OVER SR-1352 (HIGGINS BRANCH RD.)**
- BRIDGE #560551 ON I-26 OVER SR-1346 (BEAR BRANCH RD.)**

TYPE OF WORK: BRIDGE PRESERVATION - DECK REPAIR, LATEX MODIFIED CONCRETE-EARLY STRENGTH (LMC-ES) OVERLAY, JOINT REPAIR AND PAINTING OF EXISTING BRIDGE STRUCTURES.

INDEX OF SHEETS

I	TITLE SHEET
1A	INDEX OF SHEETS
S-1	TOTAL BILL OF MATERIAL
S1-01 THRU S1-06	STRUCTURAL PLANS - BRIDGE NO. 560540
S2-01 THRU S2-06	STRUCTURAL PLANS - BRIDGE NO. 560541
S3-01 THRU S3-24	STRUCTURAL PLANS - BRIDGE NO. 560547
S4-01 THRU S4-06	STRUCTURAL PLANS - BRIDGE NO. 560548
S5-01 THRU S5-07	STRUCTURAL PLANS - BRIDGE NO. 560549
S6-01 THRU S6-07	STRUCTURAL PLANS - BRIDGE NO. 560550
S7-01 THRU S7-08	STRUCTURAL PLANS - BRIDGE NO. 560551
SD-01 THRU SD-02	STANDARD REPAIR DETAILS
SN	STANDARD NOTES

PROJECT: I-5831A

PROJECT: C204709