


TOTAL BILL OF MATERIALS													
BRIDGE NO.	GROOVING BRIDGE FLOORS	POLLUTION CONTROL	CLASS II SURFACE PREPARATION	CONCRETE REPAIRS	SHOTCRETE REPAIRS	EPOXY RESIN INJECTION	FOAM JOINT SEALS FOR PRESERVATION	CURB REPAIR	CLEANING AND PAINTING EXISTING WEATHERING STEEL FOR BRIDGE NO..	PAINTING CONTAINMENT FOR BRIDGE NO..	MOLDED RUBBER SEGMENTAL EXPANSION JOINT	LATEX MODIFIED CONCRETE - EARLY STRENGTH	ELASTOMERIC CONCRETE FOR PRESERVATION
	SQ. FT.	LUMP SUM	SQ. YDS.	CU. FT.	CU. FT.	LIN. FT.	LIN. FT.	LIN. FT.	LUMP SUM	LUMP SUM	LIN. FT.	CU. YDS.	CU. FT.
560540	6,522.0		2.7				87.3	12.0				49.0	21.1
560541	7,401.9						87.1					51.8	21.2
560547	87,464.0	LUMP SUM	98.8	2.5	15.1	50.5			LUMP SUM	LUMP SUM	192.0 ^{△2}	664.0	
560548	18,422.5		0.1				289.5	50.8				138.3	71.2
560549	7,311.0						100.4					54.8	24.6
560550	6,133.0						101.6					45.0	25.3
560551	13,288.0	LUMP SUM	5.2		2.0	3.5	199.7	17.0	LUMP SUM	LUMP SUM		99.4	47.6
TOTAL	146,542.4	LUMP SUM	106.8	2.5	17.1	54.0	865.6	79.8	LUMP SUM	LUMP SUM	192.0	1,102.3	211.0

TOTAL BILL OF MATERIALS							
BRIDGE NO.	BRIDGE JOINT DEMOLITION	JOINT REPAIR	EPOXY COATING	PLACING & FINISHING OF LATEX MODIFIED CONCRETE OVERLAY- EARLY STRENGTH	SCARIFYING BRIDGE DECK	HYDRO-DEMOLITION OF BRIDGE DECK	DECK DRAIN REPAIR
	SQ. FT.	SQ. FT.	SQ. FT.	SQ. YDS.	SQ. YDS.	SQ. YDS.	EA.
560540	84.2			784.2	784.2	784.2	
560541	84.8			828.8	828.8	828.8	
560547		864.0	2,064.5	10,406.3	10,406.3	10,406.3	61
560548	284.8			1,773.7 ^{△1}	1,773.7 ^{△1}	1,773.7 ^{△1}	
560549	98.4			879.0	879.0	879.0	
560550	101.2			738.0	738.0	738.0	
560551	190.4		620.0	1,590.0	1,590.0	1,590.0	
TOTAL	843.8	864.0	2,684.5	17,000.0	17,000.0	17,000.0	61

AT THE TIME OF PREPARATION OF THESE PLANS, IT WAS NOT ANTICIPATED THAT THE FOLLOWING ITEM(S) LISTED WOULD BE REQUIRED. HOWEVER, IT MAY BE DETERMINED IN THE FIELD THAT THE FOLLOWING ITEM(S) LISTED, OR OTHER WORK WILL BE NECESSARY TO PROPERLY COMPLETE THE INTENDED BRIDGE PRESERVATION/REHABILITATION WORK. THE CONTRACTOR SHALL BE PREPARED TO PERFORM SUCH WORK IN A TIMELY MANNER, AS DETERMINED IN THE FIELD. SUCH WORK SHALL BE CONSIDERED EXTRA WORK AND SHALL BE ADDRESSED AS PER ARTICLE 104-7 OF THE STANDARD SPECIFICATIONS. PROJECT SPECIAL PROVISIONS THAT OUTLINE REQUIREMENTS FOR THESE POTENTIAL ADDITIONAL WORK ITEMS HAVE BEEN PROVIDED IN THE PROJECT DOCUMENTS, BUT NO QUANTITIES HAVE BEEN LISTED. ACTUAL PAY ITEMS, QUANTITIES, AND COSTS WILL BE ESTABLISHED, AS REQUIRED, IF EXTRA WORK IS ENCOUNTERED. UNANTICIPATED ITEMS:

ITEM DESCRIPTION	UNIT
1. CLASS III SURFACE PREPARATION	SQUARE YARDS
2. VOLUMETRIC MIXER	LUMP SUM
3. CONCRETE FOR DECK REPAIR	CUBIC FEET

PROJECT NO. **I-5831A**
MADISON COUNTY
 BRIDGE NO. 560540, 560541, 560547
 560548, 560549, 560550, 560551

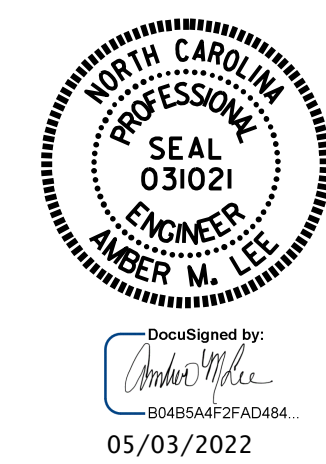

STATE OF NORTH CAROLINA
 DEPARTMENT OF TRANSPORTATION
 RALEIGH

TOTAL BILL OF MATERIAL

REVISIONS						SHEET NO.
NO.	BY:	DATE:	NO.	BY:	DATE:	S-1
1			3			TOTAL SHEETS
2			4			2

- ¹ UPDATED QUANTITIES, 4/27/2022
- ² UPDATED QUANTITY, 5/3/2022

DRAWN BY : A. SORSENGINH DATE : 2/2022
 CHECKED BY : H.A. LOCKLEAR DATE : 2/2022

DOCUMENT NOT CONSIDERED FINAL UNLESS ALL SIGNATURES COMPLETED