


NOTES

GENERAL DRAWING INFORMATION IS TAKEN FROM THE ORIGINAL PLANS AND THE ROUTINE INSPECTION REPORT DATED 06/23/2020.
BRIDGE ORIENTATION CONFORMS TO THE ORIGINAL BRIDGE PLANS.


SCOPE OF WORK

- PARTIALLY REMOVE BRIDGE DECK CONCRETE BY SCARIFICATION AND HYDRO-DEMOLITION METHODS.
- OVERLAY PREPARED TOP OF BRIDGE DECK WITH LATEX MODIFIED CONCRETE OVERLAY - EARLY STRENGTH (LMC-ES).
- REMOVE EXISTING JOINT MATERIALS AND INSTALL FOAM JOINTS.
- GROOVE LMC-ES BRIDGE DECK.
- REMOVE UNSOUND CONCRETE AND REBUILD EXISTING APPROACH SLAB CURB.

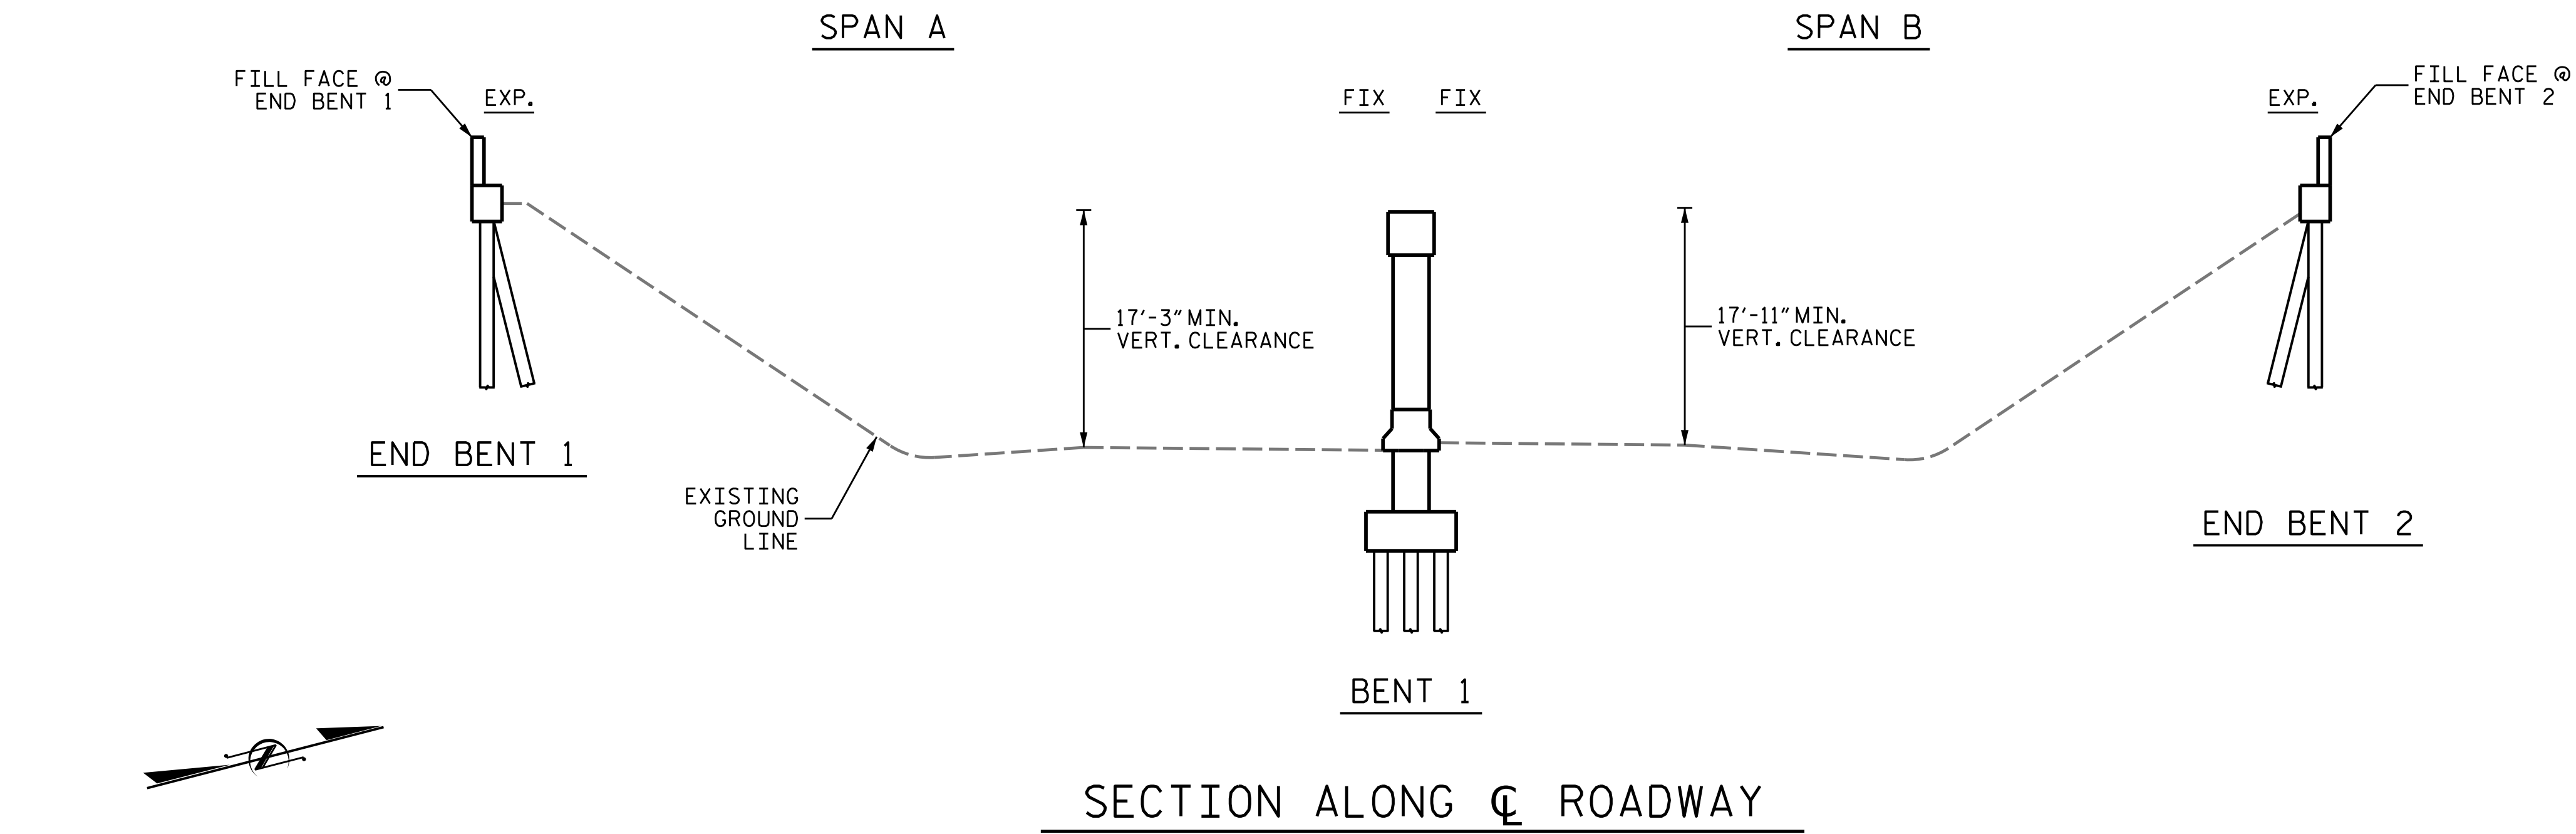

I HEREBY CERTIFY THAT THIS STRUCTURE WAS REHABILITATED ACCORDING TO THESE PLANS OR AS NOTED HEREIN.

RESIDENT ENGINEER _____ DATE _____

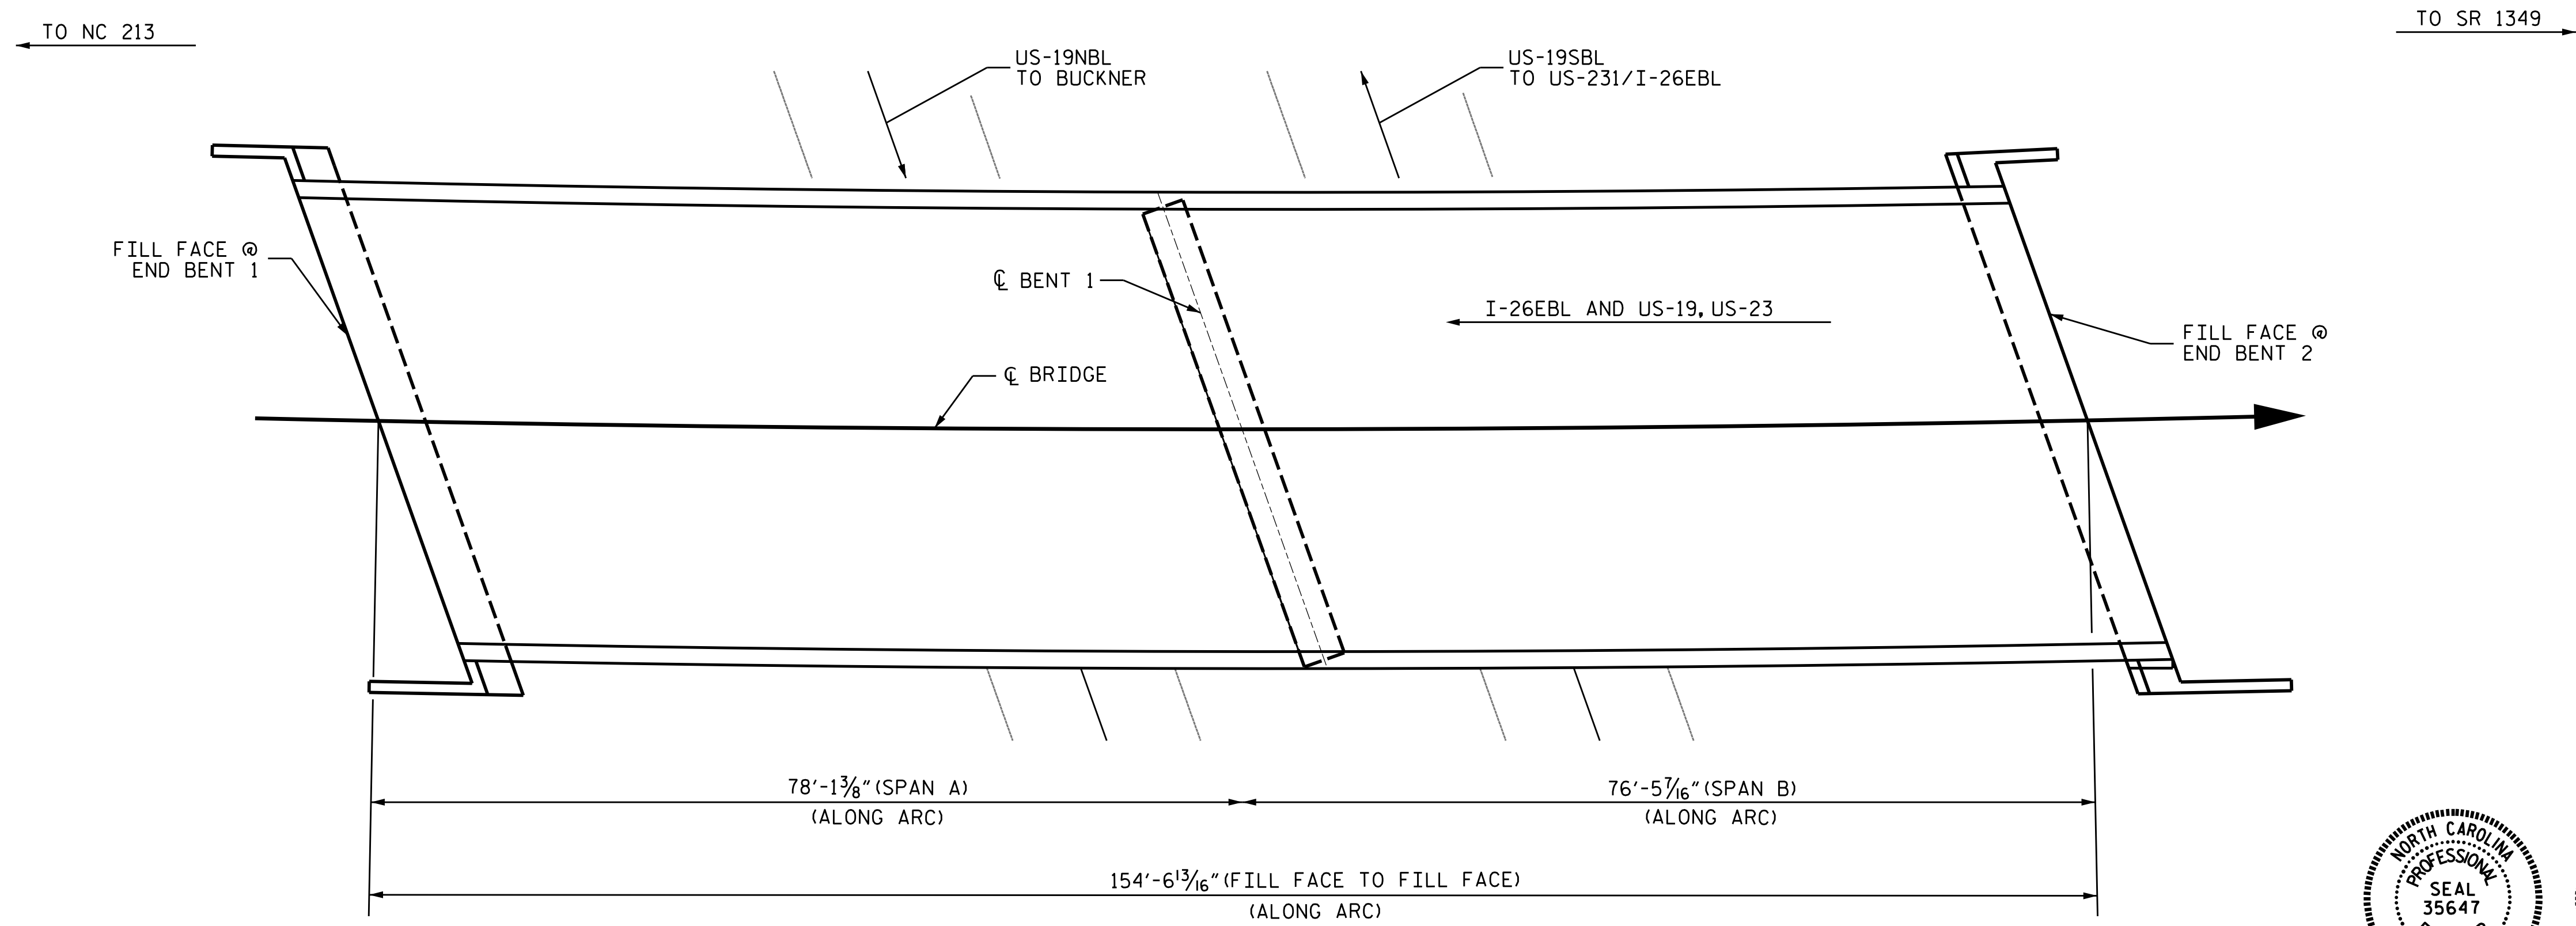


PROJECT NO. I-5831A
MADISON COUNTY
BRIDGE NO. 560540

SHEET 1 OF 2

STATE OF NORTH CAROLINA
DEPARTMENT OF TRANSPORTATION
RALEIGH

GENERAL DRAWING
FOR BRIDGE ON
I-26/US-23
OVER US-19
(EASTBOUND)

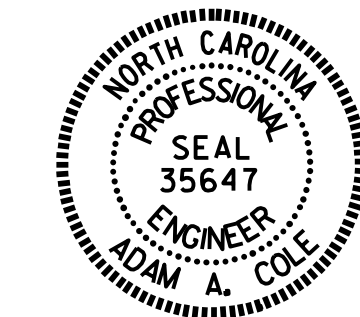

DocuSigned by:
Adam A. Cole
03/18/2022

DocuSigned by:
Amber M. Lee
03/18/2022

PLAN

DRAWN BY : M. ALINAGHIAN DATE : 06/2019
CHECKED BY : E. BAYISSA DATE : 02/2022

DOCUMENT NOT CONSIDERED
FINAL UNLESS ALL
SIGNATURES COMPLETED

| REVISIONS | | | | | | SHEET NO. S1-01 |
|-----------|-----|-------|-----|-----|-------|--------------------|
| NO. | BY: | DATE: | NO. | BY: | DATE: | |
| 1 | | | 3 | | | TOTAL SHEETS 6 |
| 2 | | | 4 | | | |